


PIERSON RESIDENCE

SOUTH/ FRONT ELEVATION - EXTG.


$\frac{1}{4}" = 1'$

MARCH 11, 2015

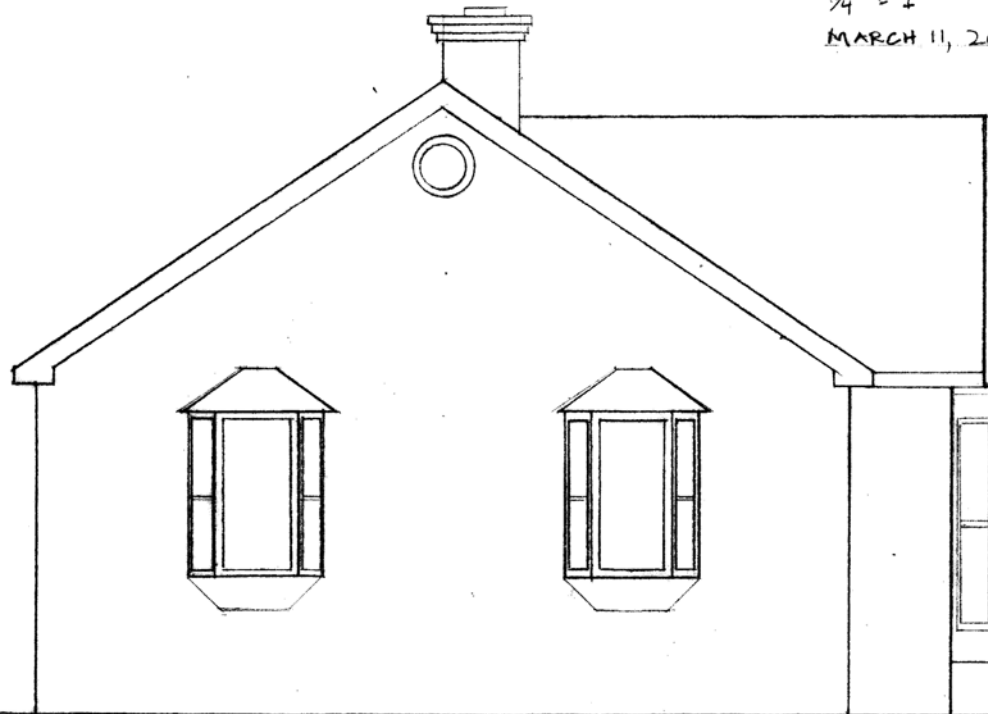

4

PIERSON RESIDENCE
EAST ELEVATION - EXTG.
 $\frac{1}{4}" = 1'$
MARCH 11, 2015

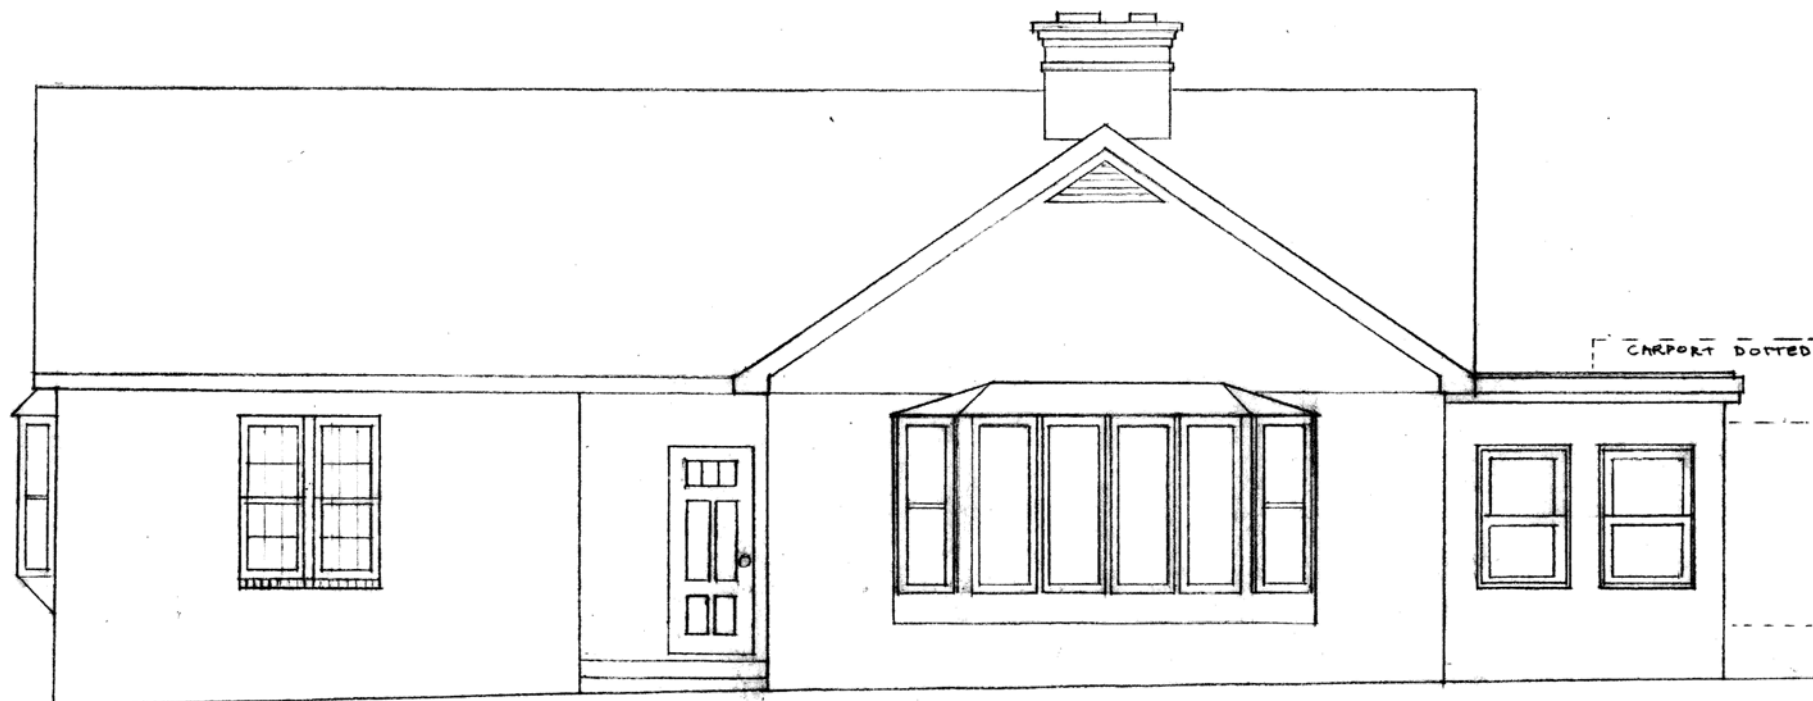

5

PIERSON RESIDENCE
NORTH ELEVATION - REAR - EXTG.
 $\frac{1}{4}" = 1'$
MARCH 11, 2015




6


PIERSON RESIDENCE

WEST ELEVATION - EXTG.


$\frac{1}{4}" = 1'$

MARCH 11, 2015

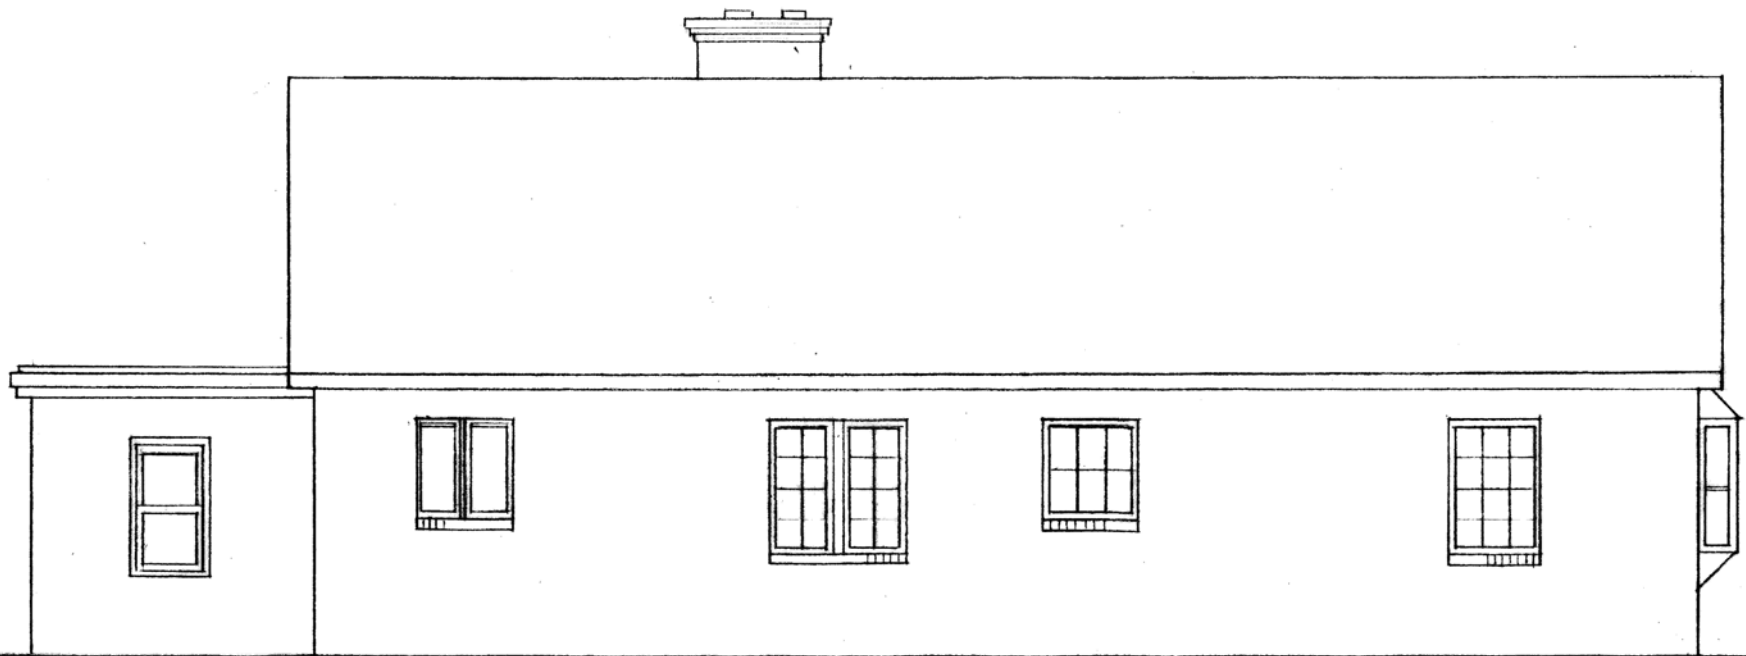


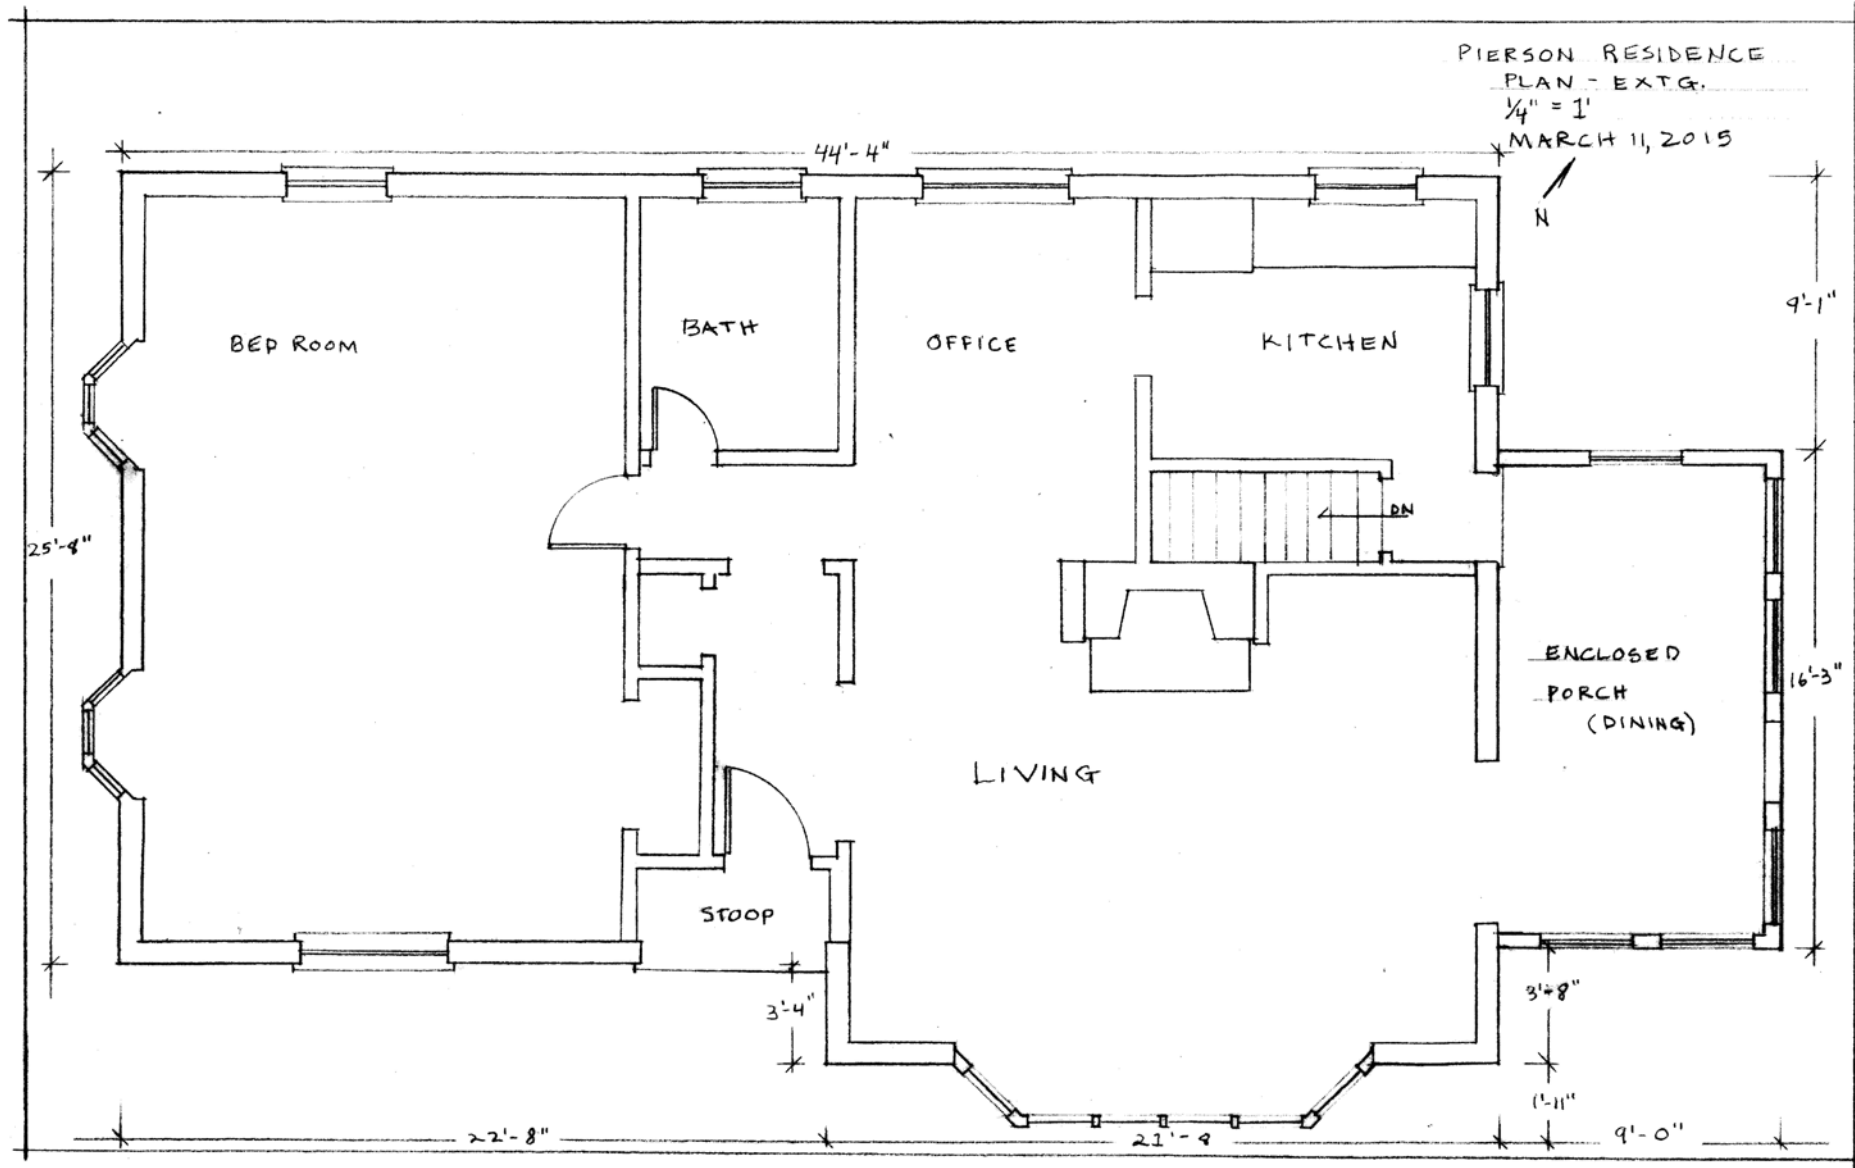

PIERSON RESIDENCE
SECTION THRU PROPERTY - PROPOSED
1/8" = 1'
MARCH 11, 2015

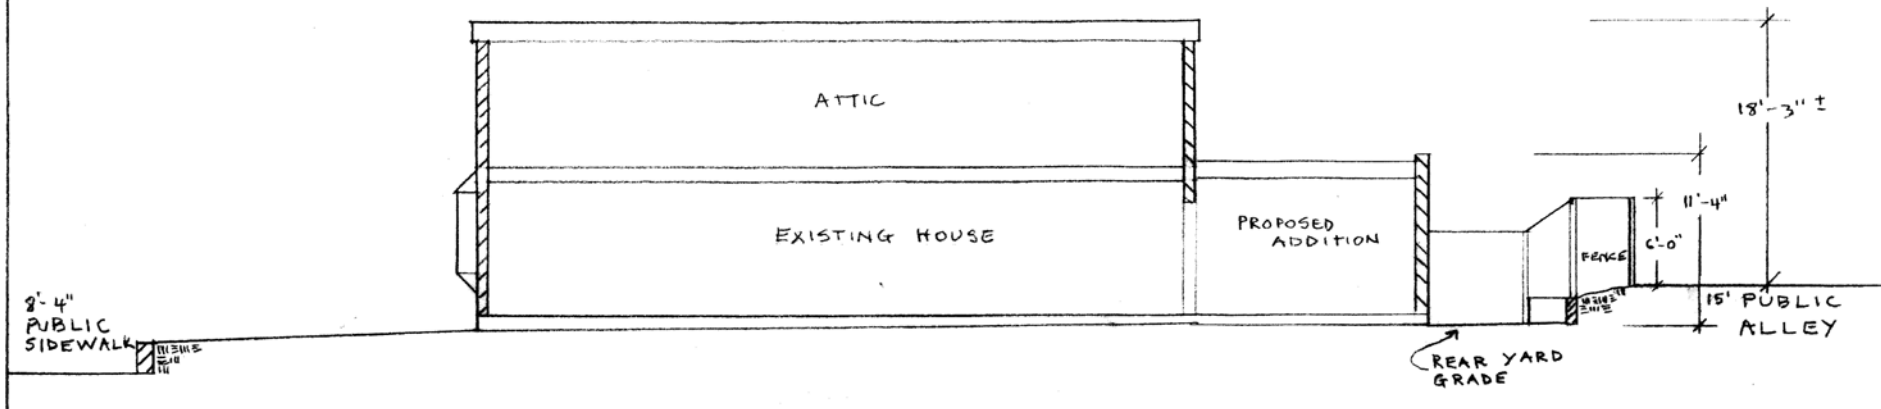

PIERSON RESIDENCE
SECTION THRU PROPERTY - EXISTING
1/8" = 1'
MARCH, 2015

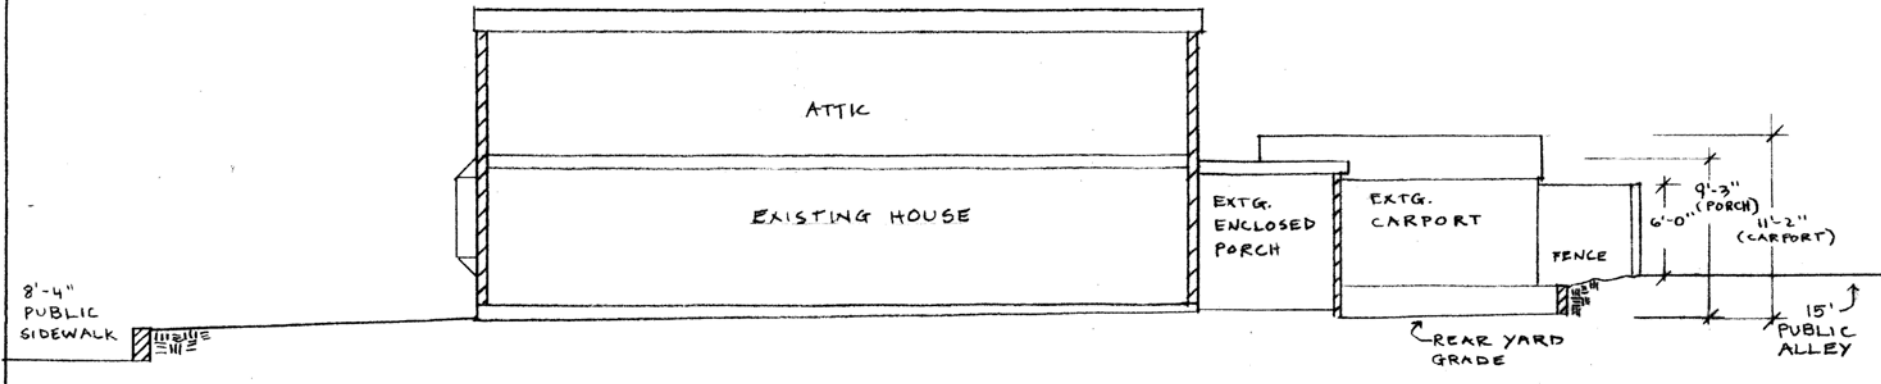


PIERSON RESIDENCE

PROPOSED PLAN


$\frac{1}{4}" = 1'$

MARCH 11, 2015

9

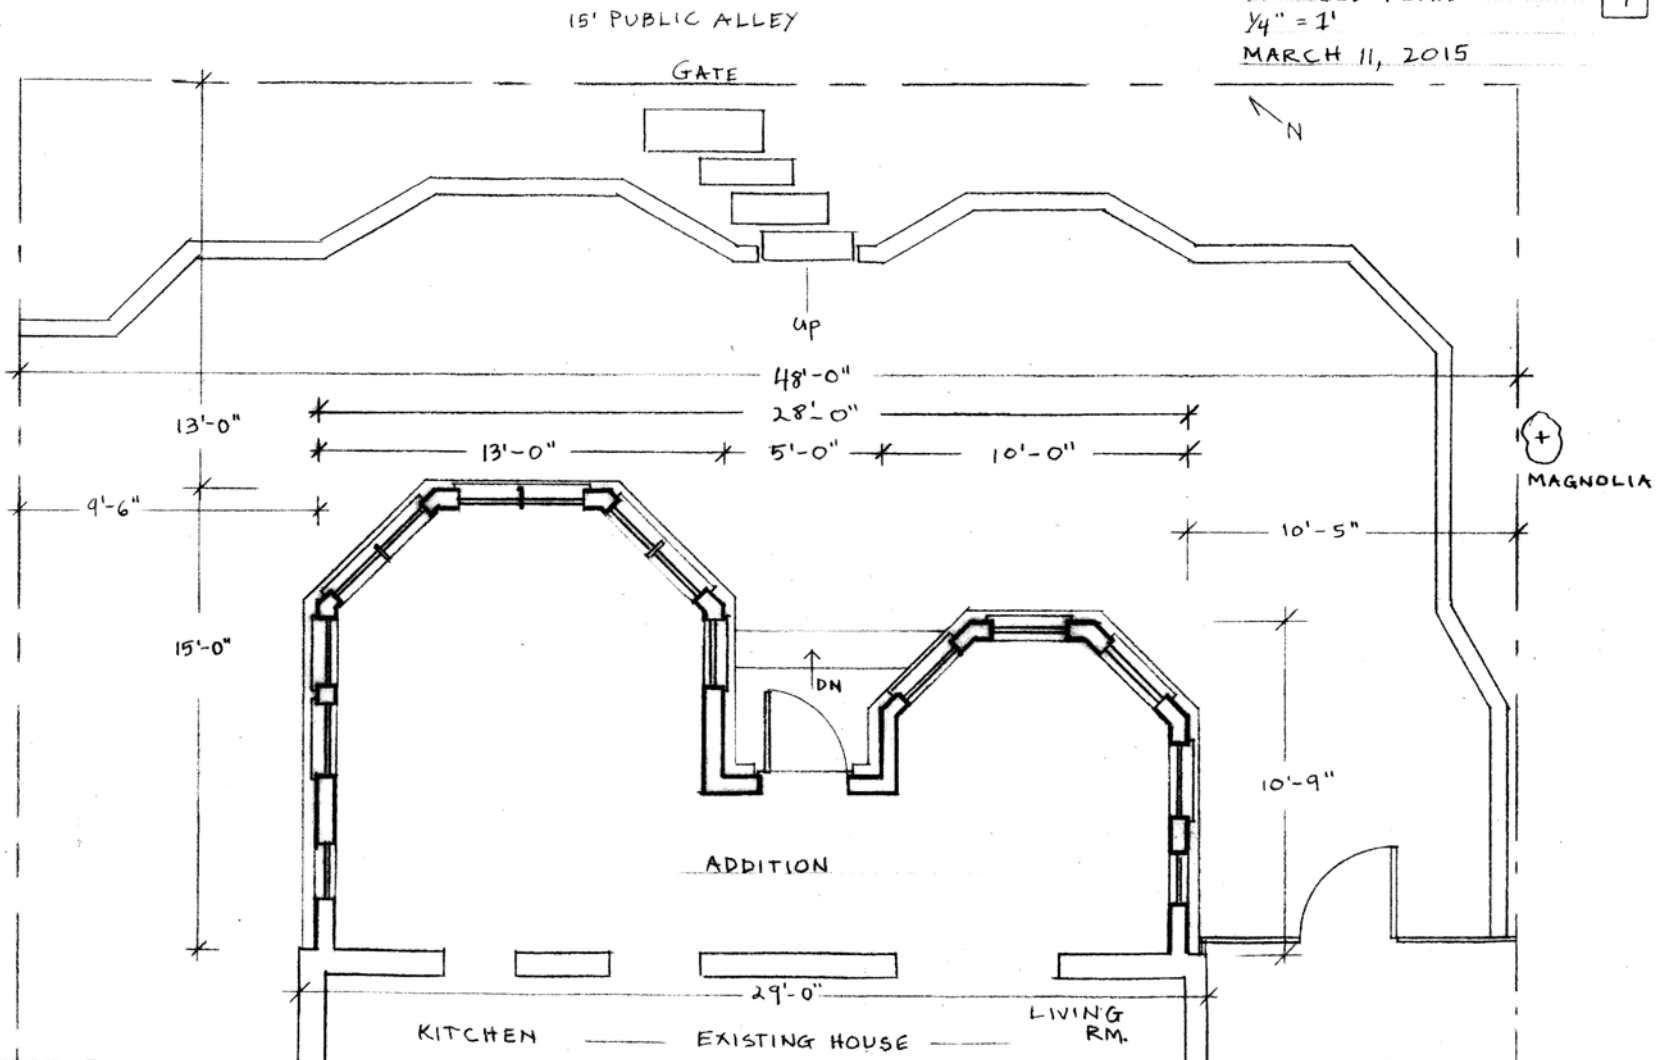

PIERSON RESIDENCE
PROPOSED NORTH ELEVATION
 $\frac{1}{4}" = 1'$
MARCH 11, 2015

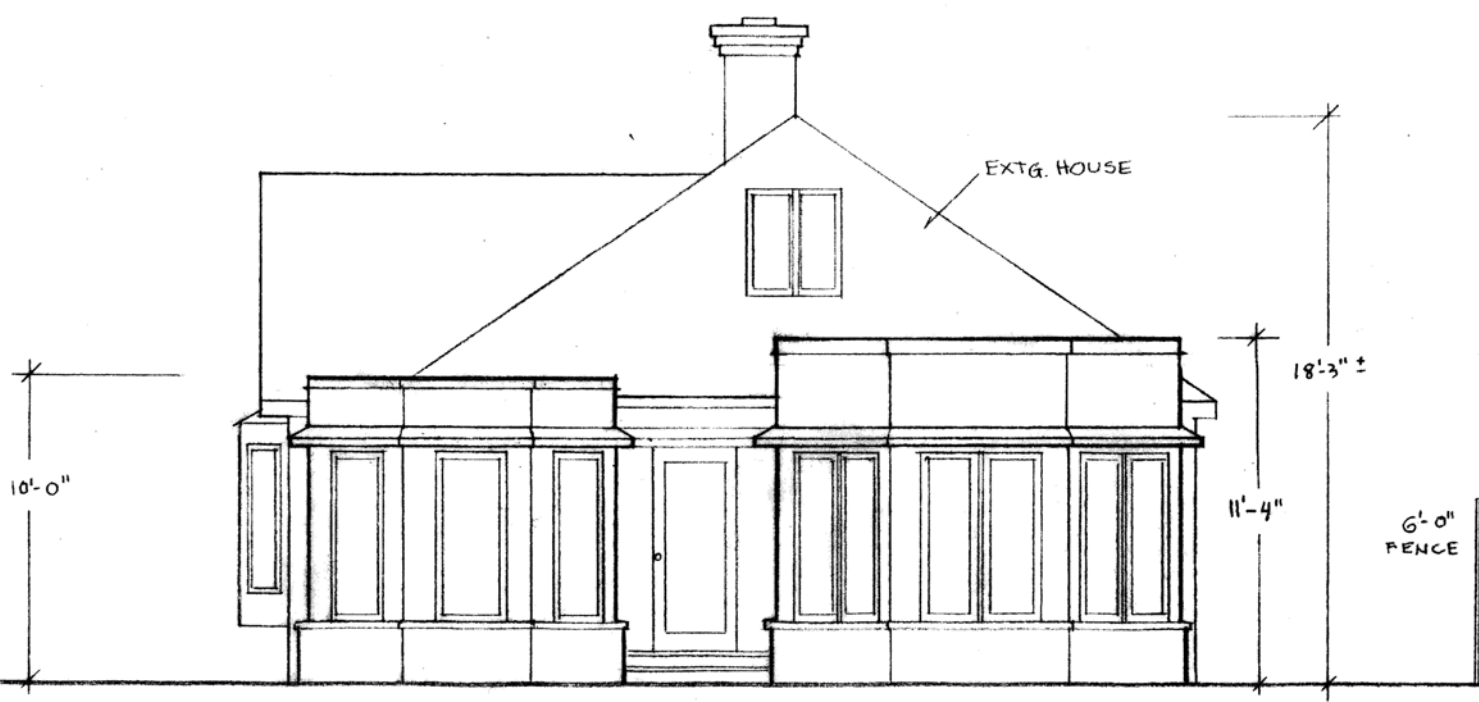


PIERSON RESIDENCE

PROPOSED WEST ELEVATION

$\frac{1}{4}" = 1'$

MARCH 11, 2015

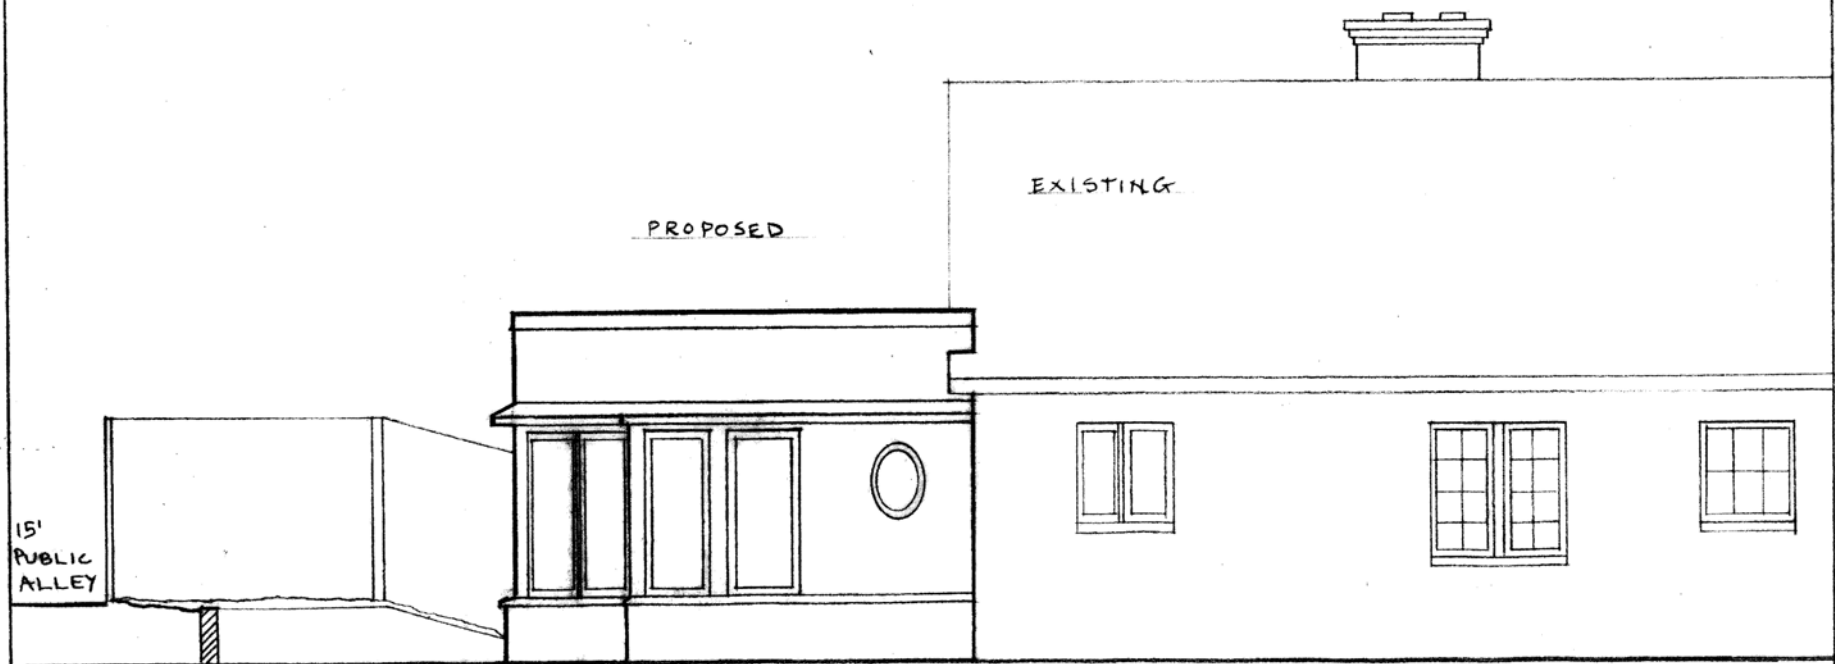

PIERSON RESIDENCE

PROPOSED EAST ELEVATION

$\frac{1}{4}" = 1'$

MARCH 11, 2015

