


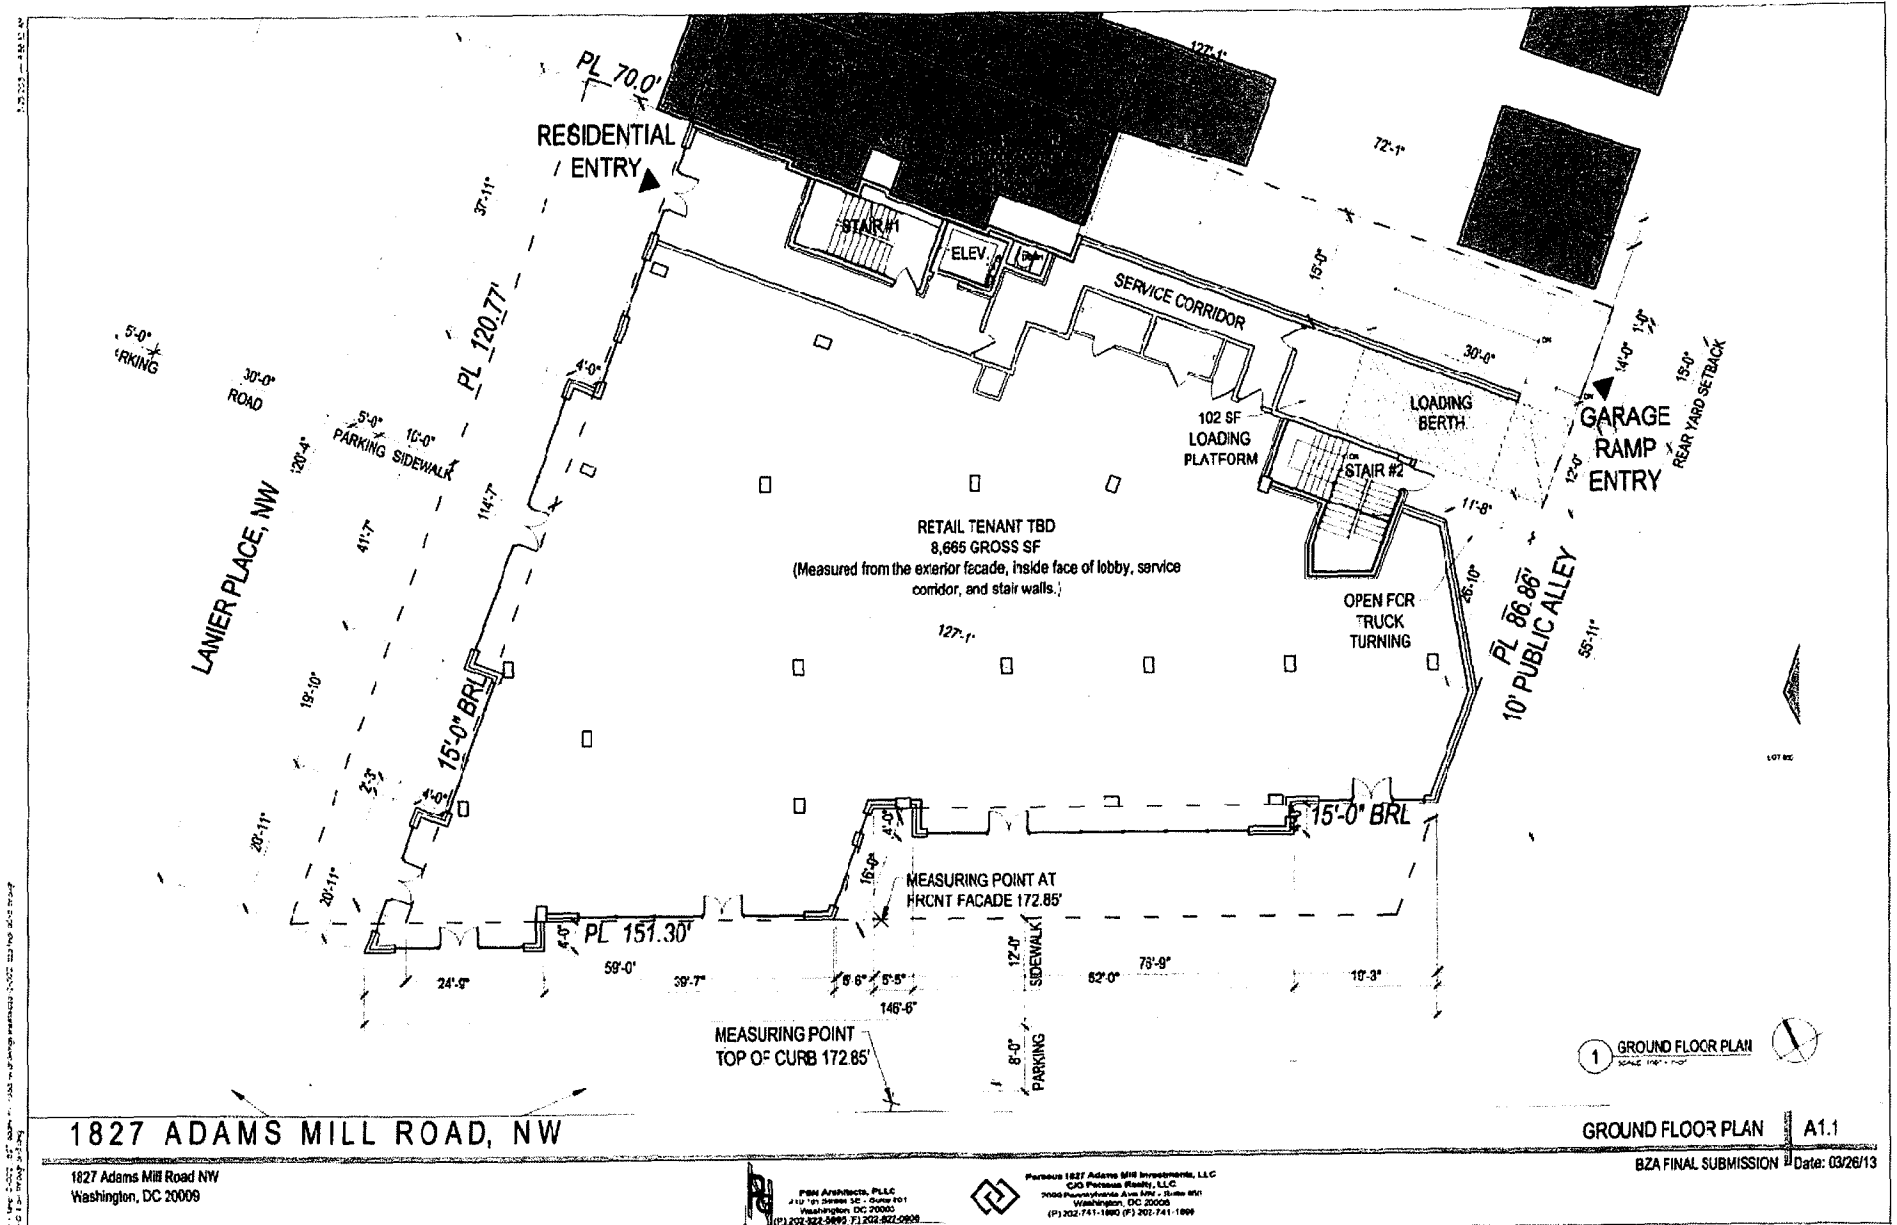

Board of Zoning Adjustment
District of Columbia
CASE NO.19025
EXHIBIT NO.10



ADAMS MILL ROAD