




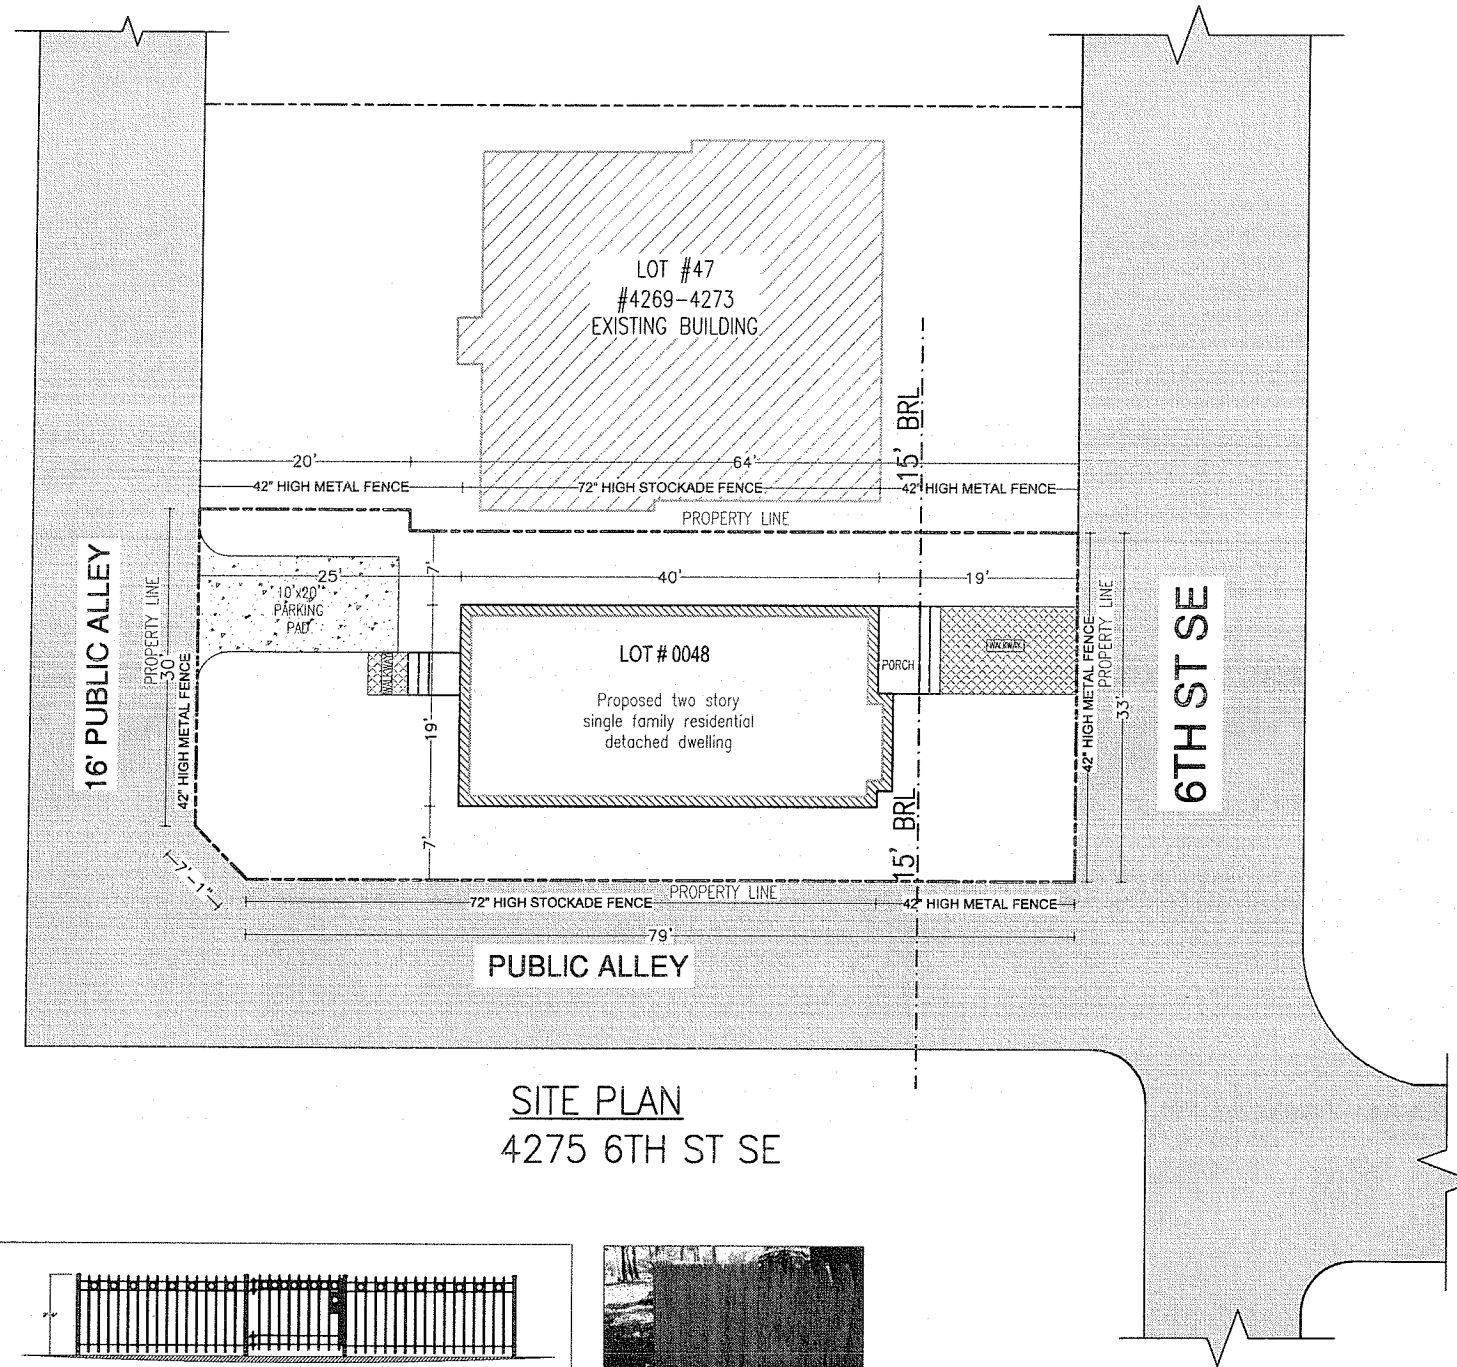

SITE PLAN
4275 6TH ST SE

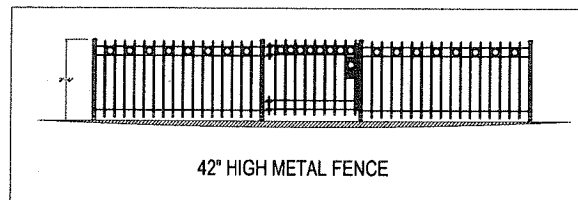


42" HIGH METAL FENCE

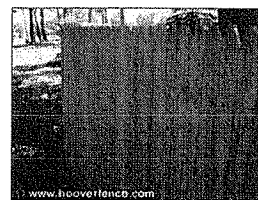


STOCKADE FENCE




FIRST FLOOR PLAN
4275 6TH ST SE

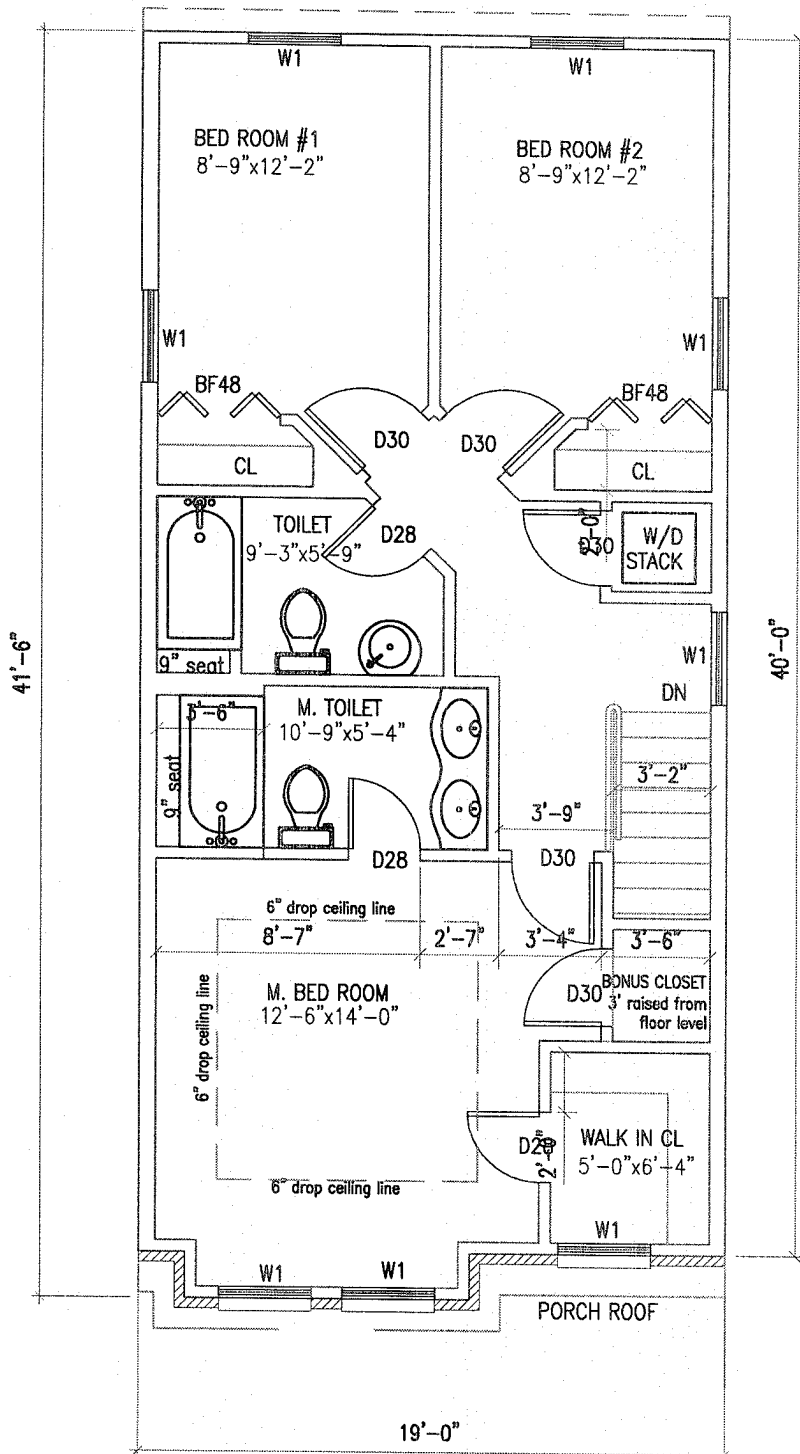


SECOND FLOOR PLAN
4275 6TH ST SE

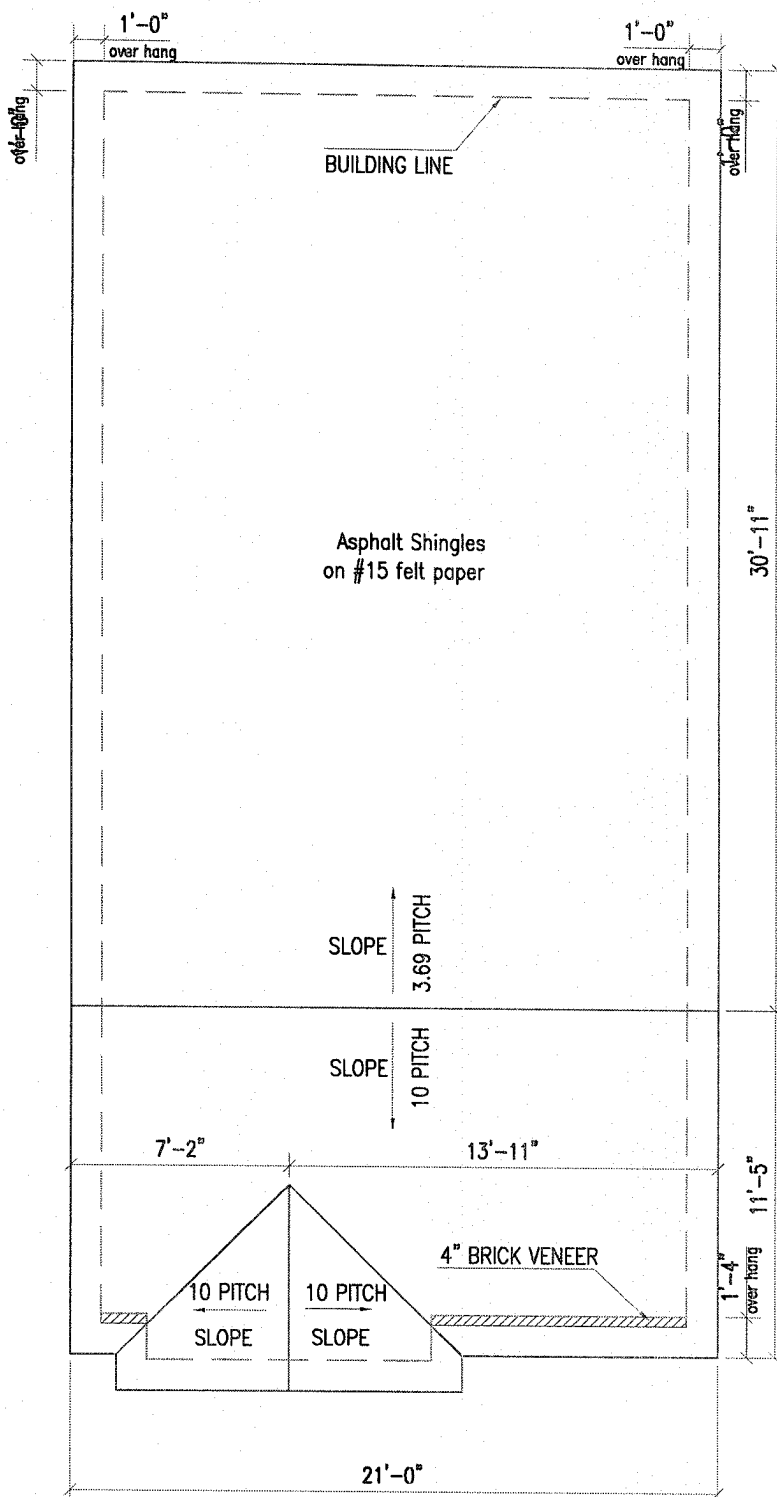


ROOF PLAN
4275 6TH ST SE

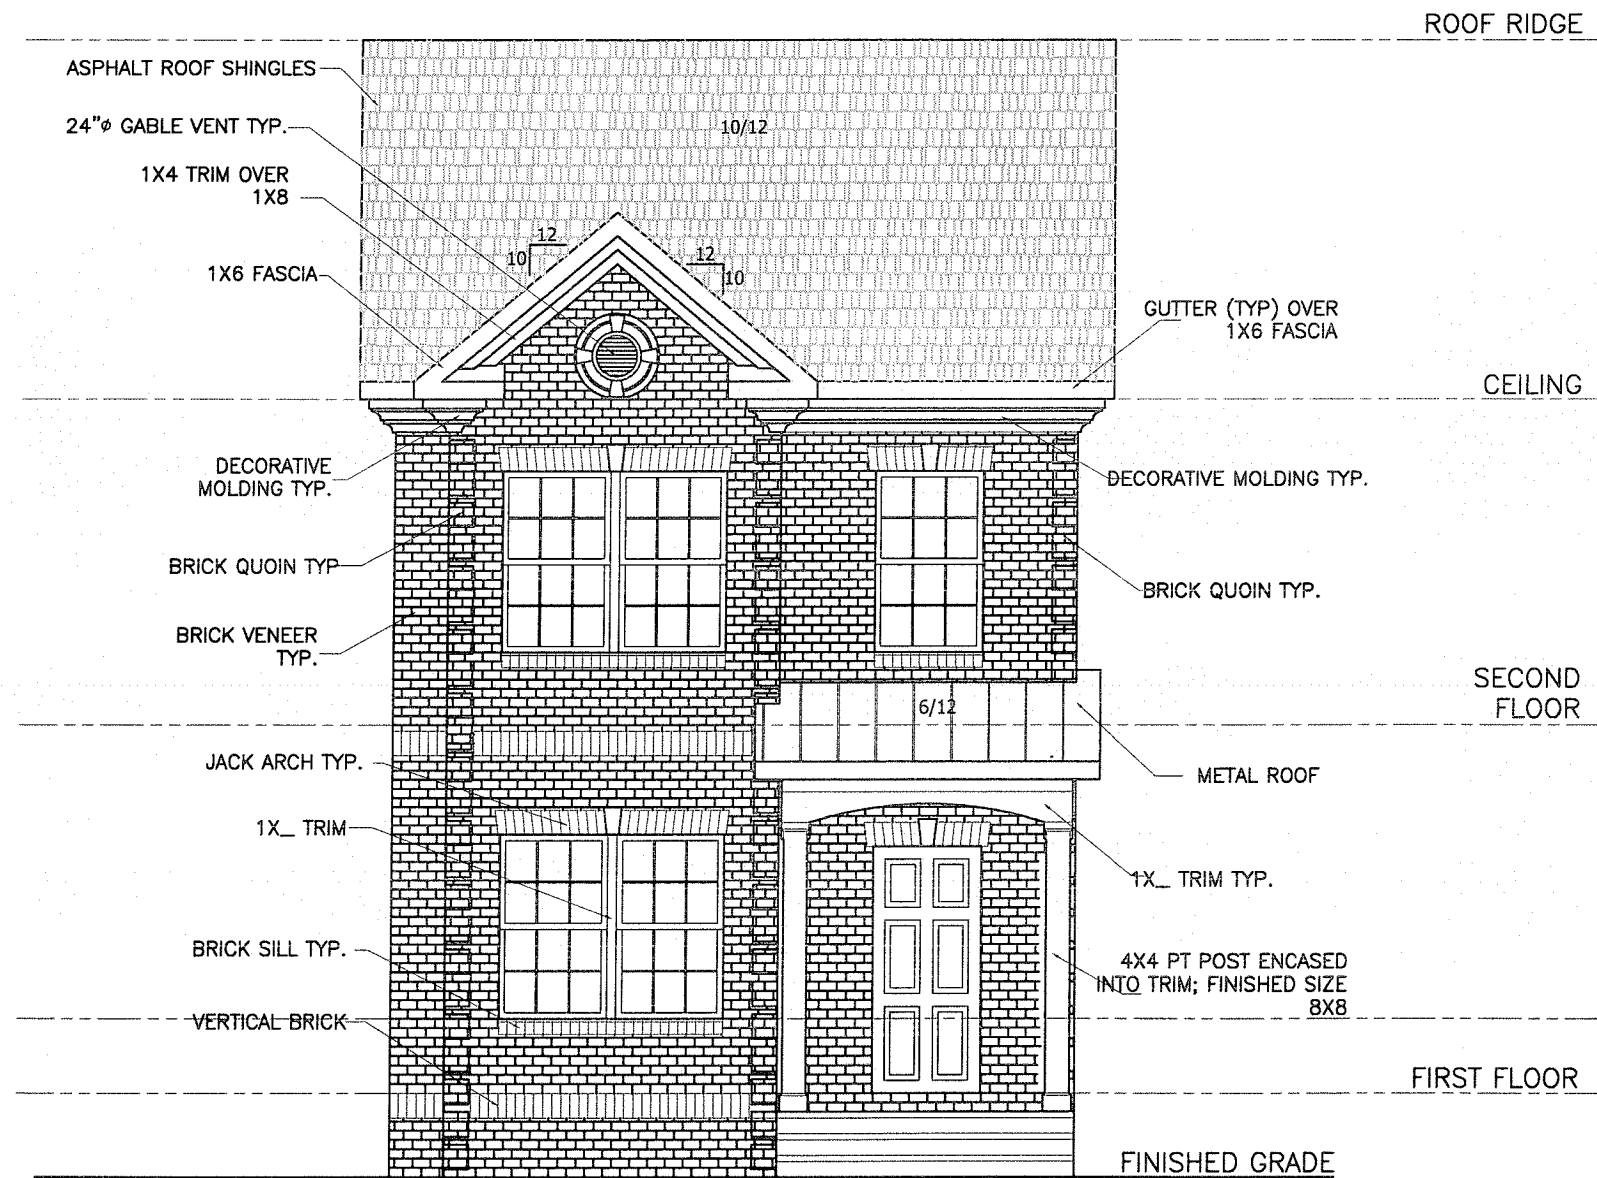

FRONT ELEVATION
4275 6TH ST SE

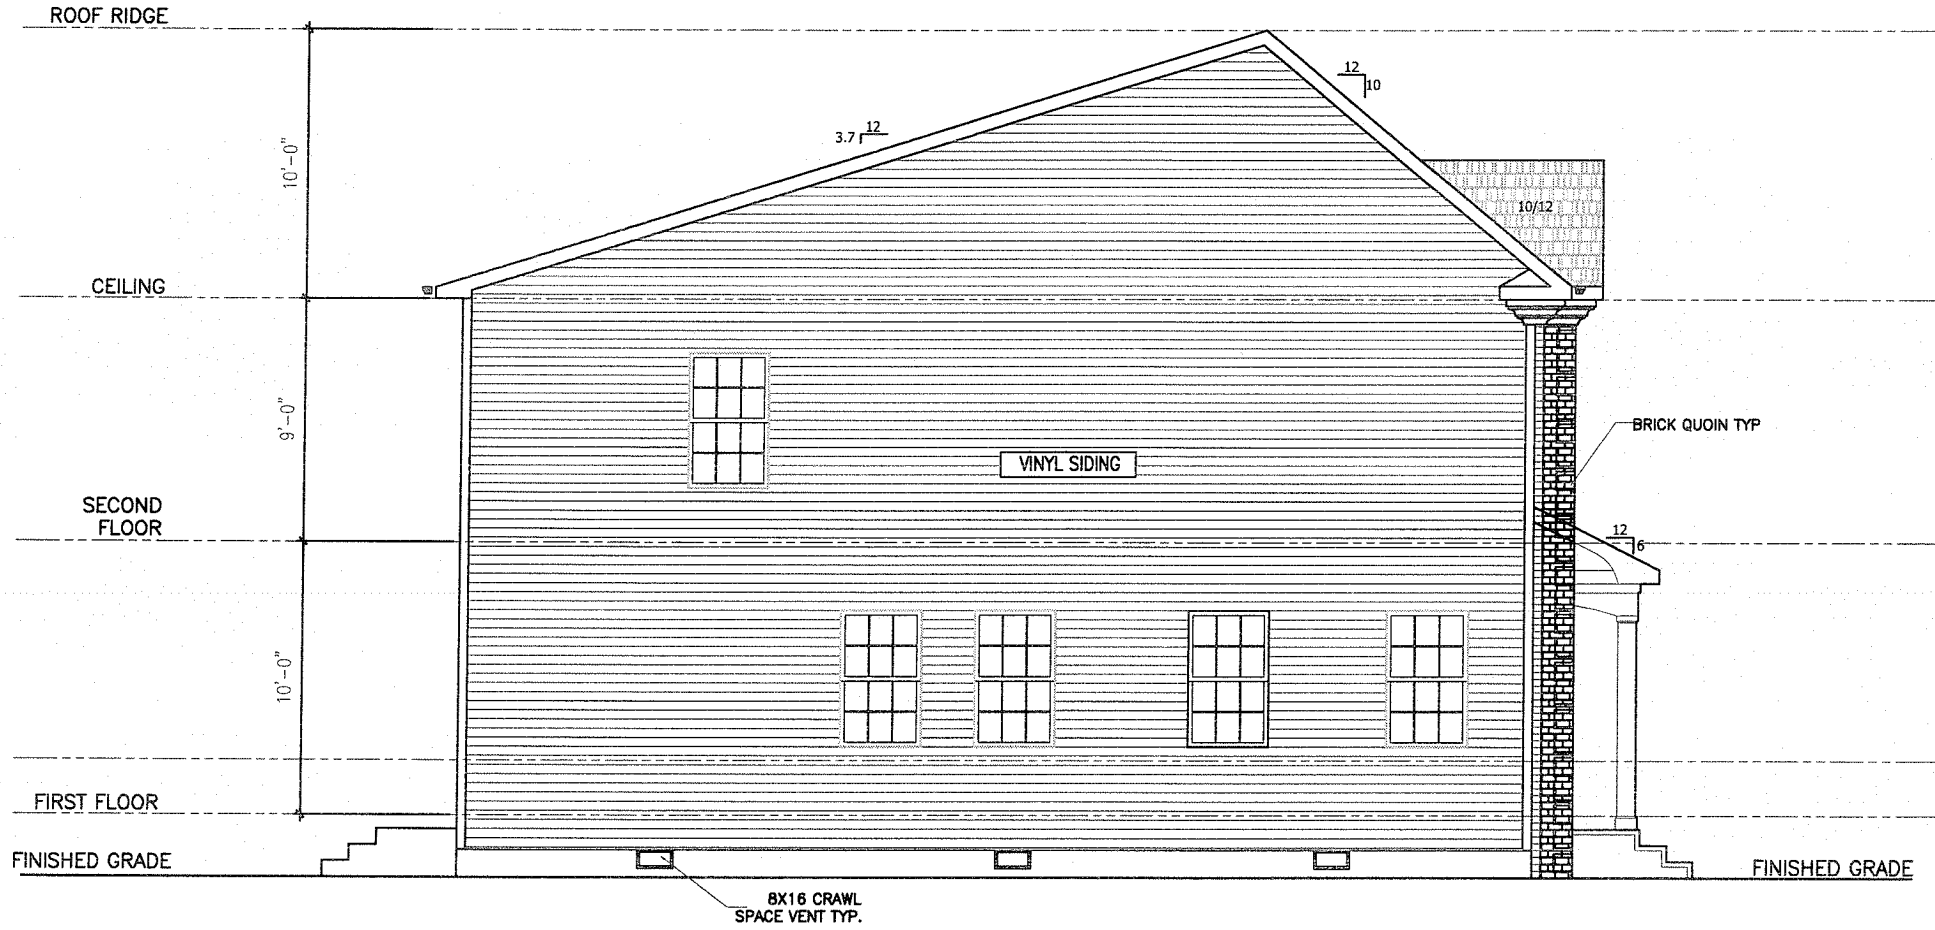

LEFT ELEVATION
4275 6TH ST SE

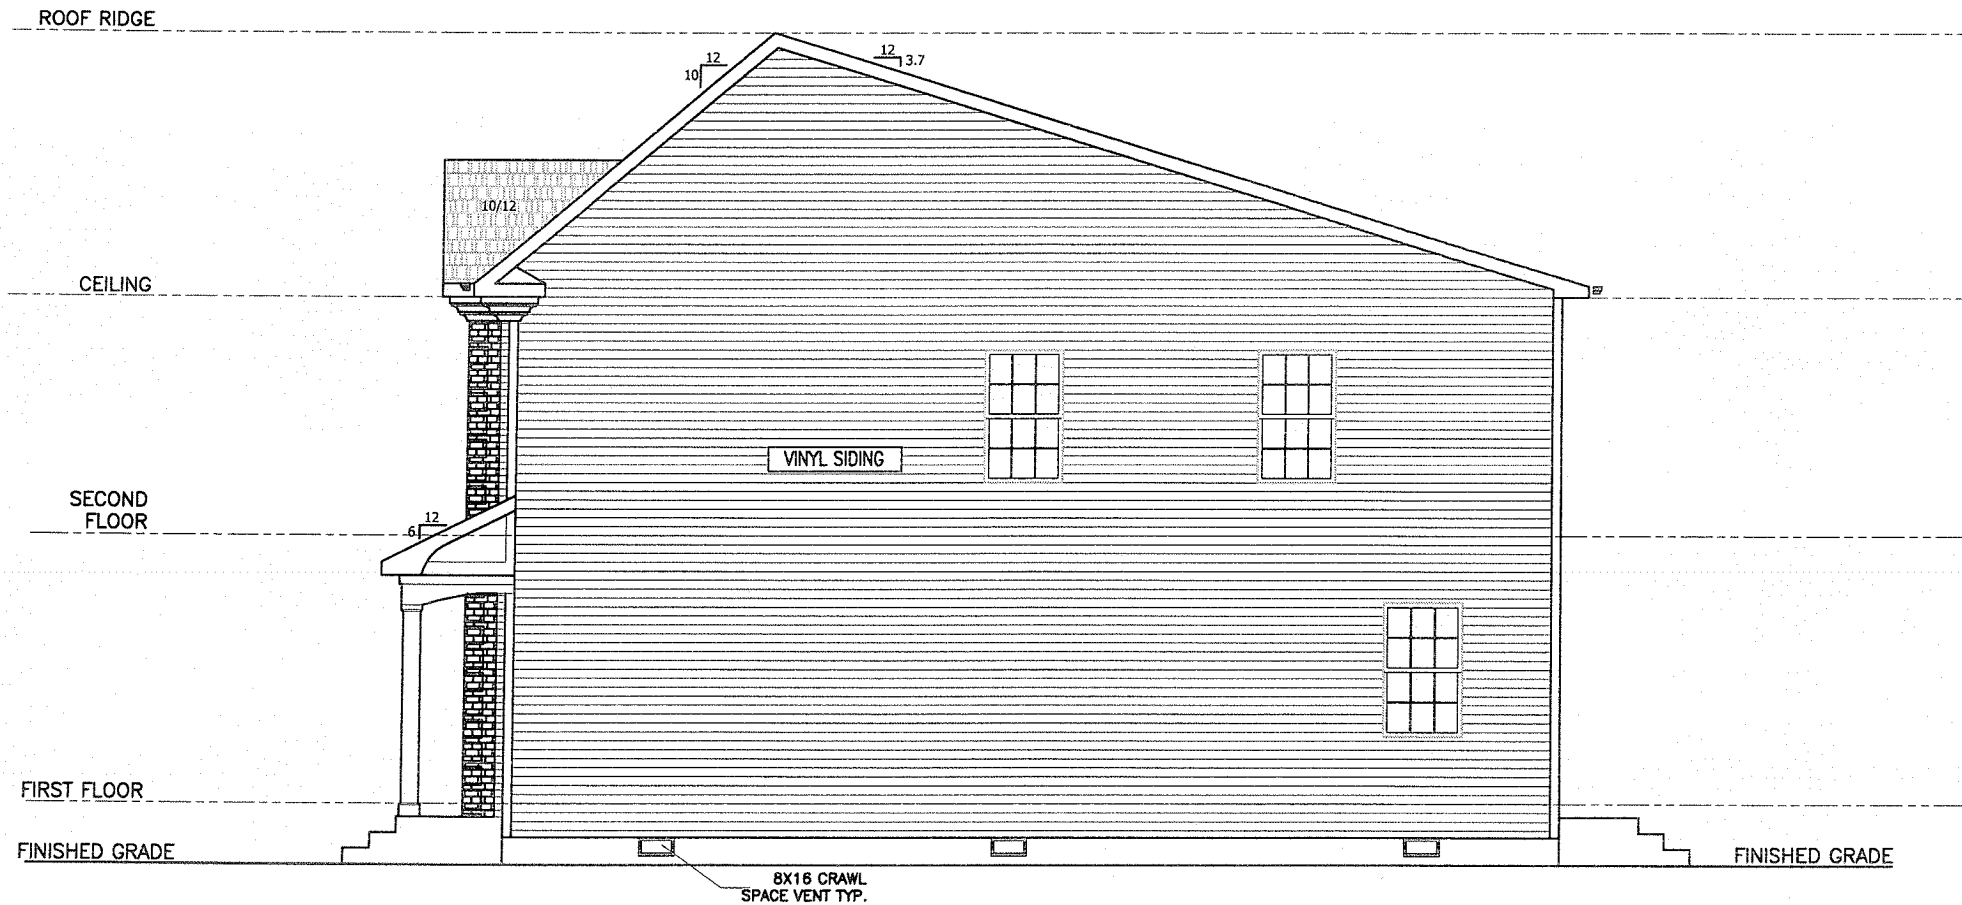

RIGHT ELEVATION
4275 6TH ST SE



BACK ELEVATION
4275 6TH ST SE