

PROJECT INFO:

RENOVATION AND REAR ADDITION TO EXISTING 2-STORY SINGLE FAMILY HOME WITH BASEMENT.

ADDRESS: 4108 Garrison St. NW
Washington, DC 20016

LOCATION: LOT 0044, SQUARE 1738

ZONING: (Refer to Civil Engineer site plan for complete zoning data)

ZONING: R-2
SETBACKS: SIDE: 8' (BOTH), REAR: 20'
LOT AREA: 5445 SF

	ALLOWED:	EXISTING:	PROPOSED:
RIDGE HEIGHT:	40'-0"	29'-8"	29'-8" (EXIST)
LOT COVERAGE:	40%	(1,092.58 / 5445) * 100 = 20.1%	(1,189.29 / 5445) * 100 = 21.8%

SQUARE FOOTAGE:

	EXISTING:	PROPOSED:	NEW:
FINISHED BASMNT AREA:	646.89 SF	646.89 SF	0 SF
FIRST FLOOR AREA:	941.93 SF	1,038.64 SF	96.71 SF
SECOND FLOOR AREA:	902.75 SF	977.31 SF	74.56 SF
TOTAL FLOOR AREA:	2,491.57 SF	2,662.84 SF	171.27 SF
ADDITIONAL BASEMENT COVERED AREA:	292.40 SF	292.40 SF	0 SF
FRONT PORCH AREA:	150.65 SF	150.65 SF	0 SF
TOTAL:	2,934.62 SF	3,105.89 SF	171.27 SF

PLANS PREPARED BASED ON THE FOLLOWING CODES:

APPLICABLE BUILDING CODE: 2012 INTERNATIONAL RESIDENTIAL CODE WITH 12 DCMR 2013 RESIDENTIAL CODE SUPPLEMENT

RELIEF REQUESTED
SPECIAL EXCEPTION PURSUANT TO §223.1 TO PERMIT AN ADDITION TO A SINGLE-FAMILY DWELLING IN THE R-2 DISTRICT NOT MEETING THE SIDE YARD REQUIREMENT 405.1. ADDITION IS TO A NON-CONFORMING STRUCTURE PER §2001.3

ZONING DATA:

SQUARE NO.	1738
LOT NO.	0044
ZONING DISTRICT	R-2
ZONING OVERLAY	NONE
HISTORIC AREA	NONE
SITE AREA	5445 SF

REGULATION (ZR)	EXISTING	ALLOWED	PROVIDED
BUILDING HEIGHT (ZR 401.1)	29'-8"	40'-0"	29'-8"
LOT AREA (ZR 401.3)	5445 SF	4,000 SF MIN	5445 SF
LOT WIDTH (ZR 401.3)	30'-0"	40'-0" MIN	30'-0"
FLOOR AREA RATIO (ZR 402.4)	N/A	N/A	N/A
LOT OCCUPANCY (ZR 403.2)	1092.58 SF 20.1%	1600 SF 40%	1189.29 SF 21.8%
REAR YARD (ZR 404.1)	117.24'	20'-0"	100.34
SIDE YARD (ZR 405.9)	RIGHT - 6.03' LEFT- 2.58'	8'-0"	RIGHT - 6.03' LEFT- 2.58'
OFF STREET PARKING (ZR 2101.1)	N/A	N/A	N/A

4108 GARRISON ST NW
WASHINGTON DC 20016

RENOVATION/ ADDITION TO EXISTING 2 STORY SINGLE FAMILY WITH BASEMENT



LOCATION MAP



Thomson & Cooke
ARCHITECTS

5232 Chevy Chase Parkway NW
Washington, DC 20015
202.747.4823
www.thomsoncooke.com

McCallum Residence
4108 Garrison Street NW Washington, DC 20016

© THOMSON&COOKE Architects pllc

Cover

7-7-2015	BZA- Filing

Board of Zoning Adjustment
District of Columbia
CASE NO.19078
EXHIBIT NO.9

T1



FRONT



RIGHT



LEFT



REAR



Thomson & Cooke
ARCHITECTS

5232 Chevy Chase Parkway NW
Washington, DC 20015
202.747.4823
www.thomsoncooke.com

McCallum Residence

4108 Garrison Street NW Washington, DC 20016

© THOMSON&COOKE Architects PLLC

Photographs

7-7-2015	BZA- Filing

T2

T3


$$1/8'' = 1'-0''$$

$$1/8'' = 1'-0''$$


DENOTES DEMOLISHED WALLS

DENOTES DEMOLISHED WALLS

— SALVAGE/RE-USE



Thomson & Cooke
ARCHITECTS

5232 Chevy Chase Parkway NW
Washington, DC 20015
202.747.4823
www.thomsoncooke.com

McCallum Residence
4108 Garrison Street NW Washington, DC 20016

© THOMSON&COOKE Architects pllc

Demolition Plans

7-7-2015

BZA- Filing

D0

McCallum Residence
4108 Garrison Street NW Washington, DC 20016



© THOMSON & COOKE Architects PLLC


Proposed
Basement & 1st
Floor Plans

7-7-2015


BZA- Filing

A1-0

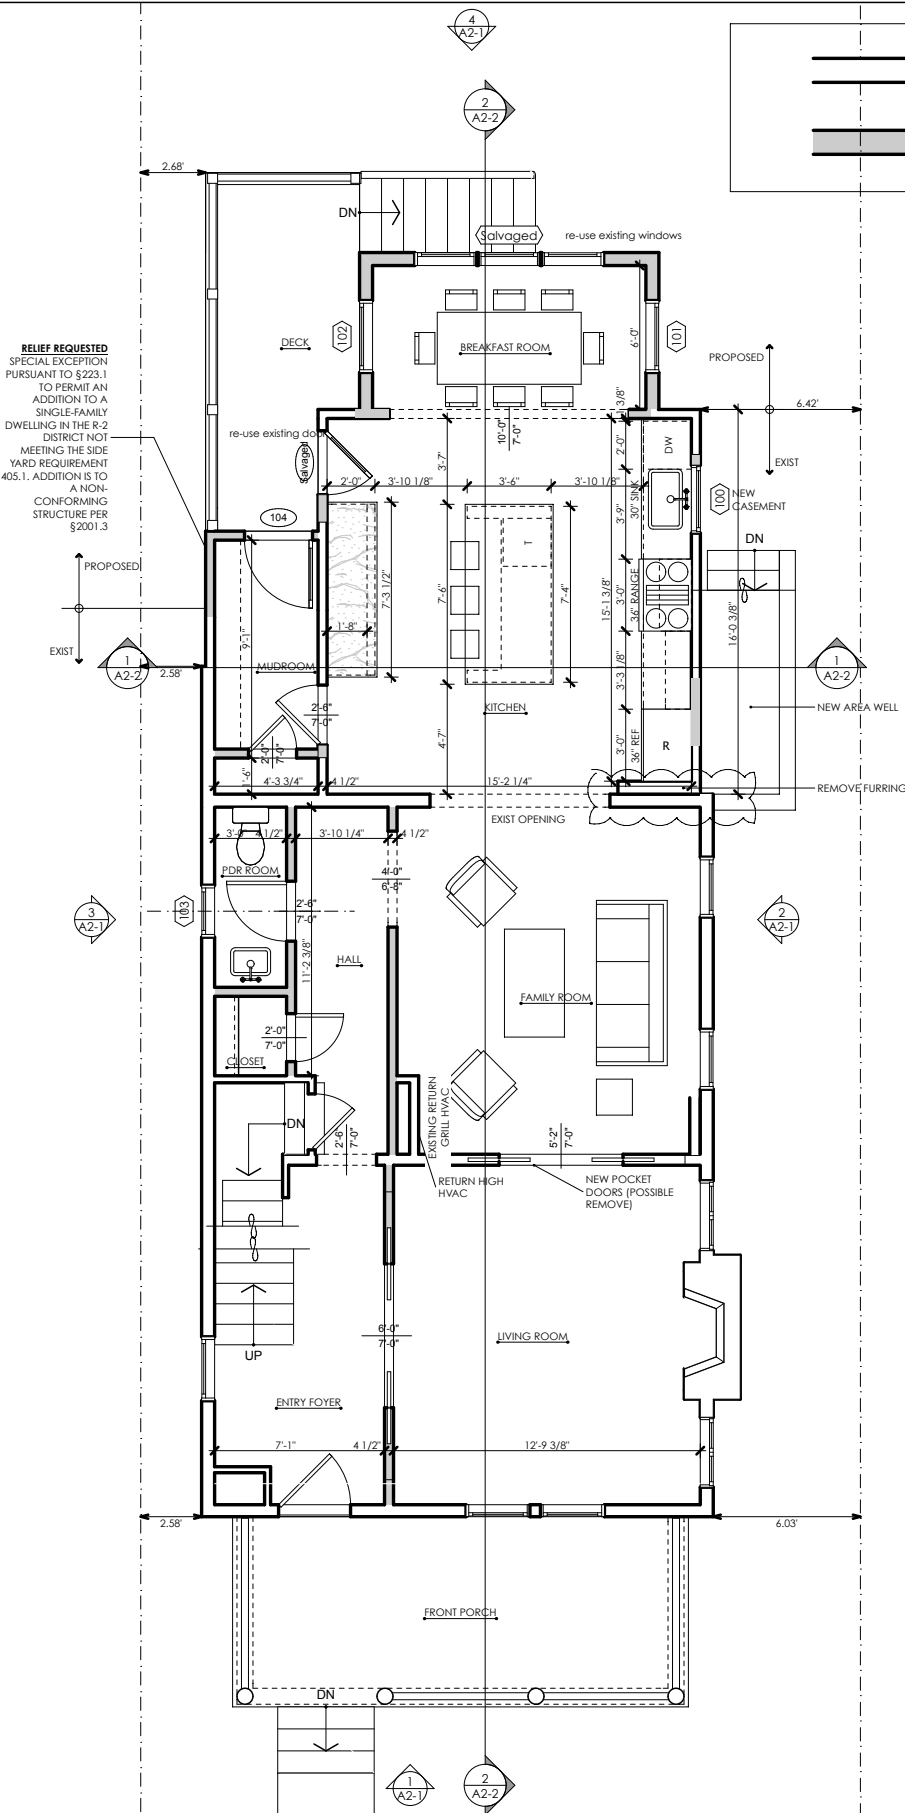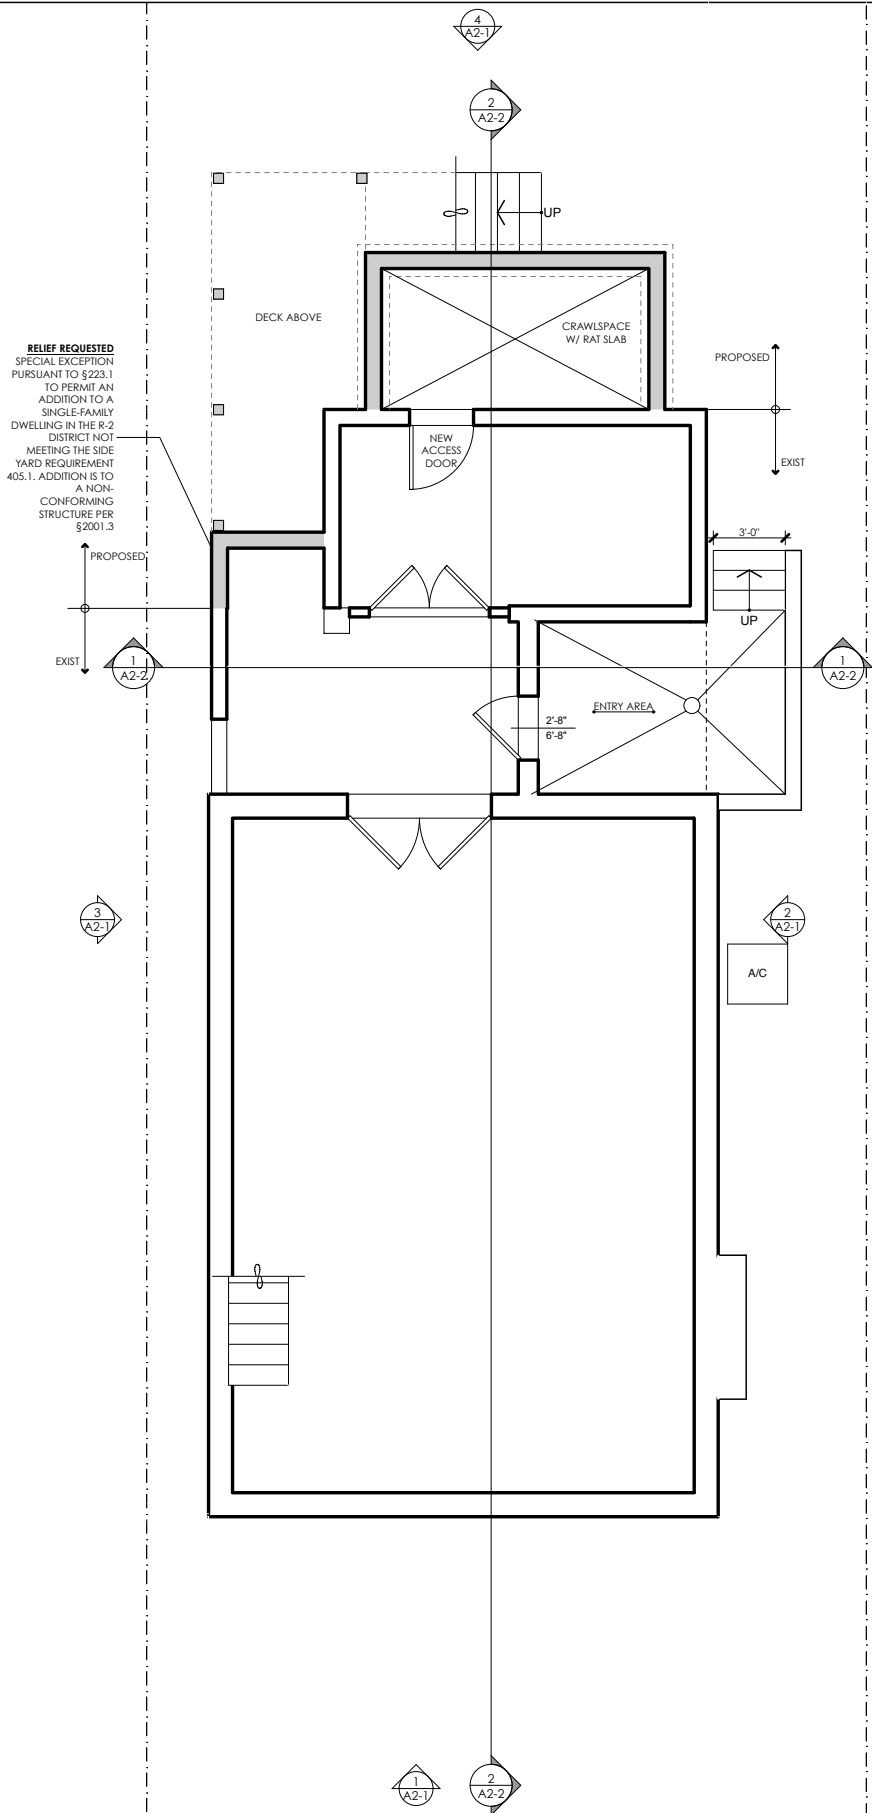

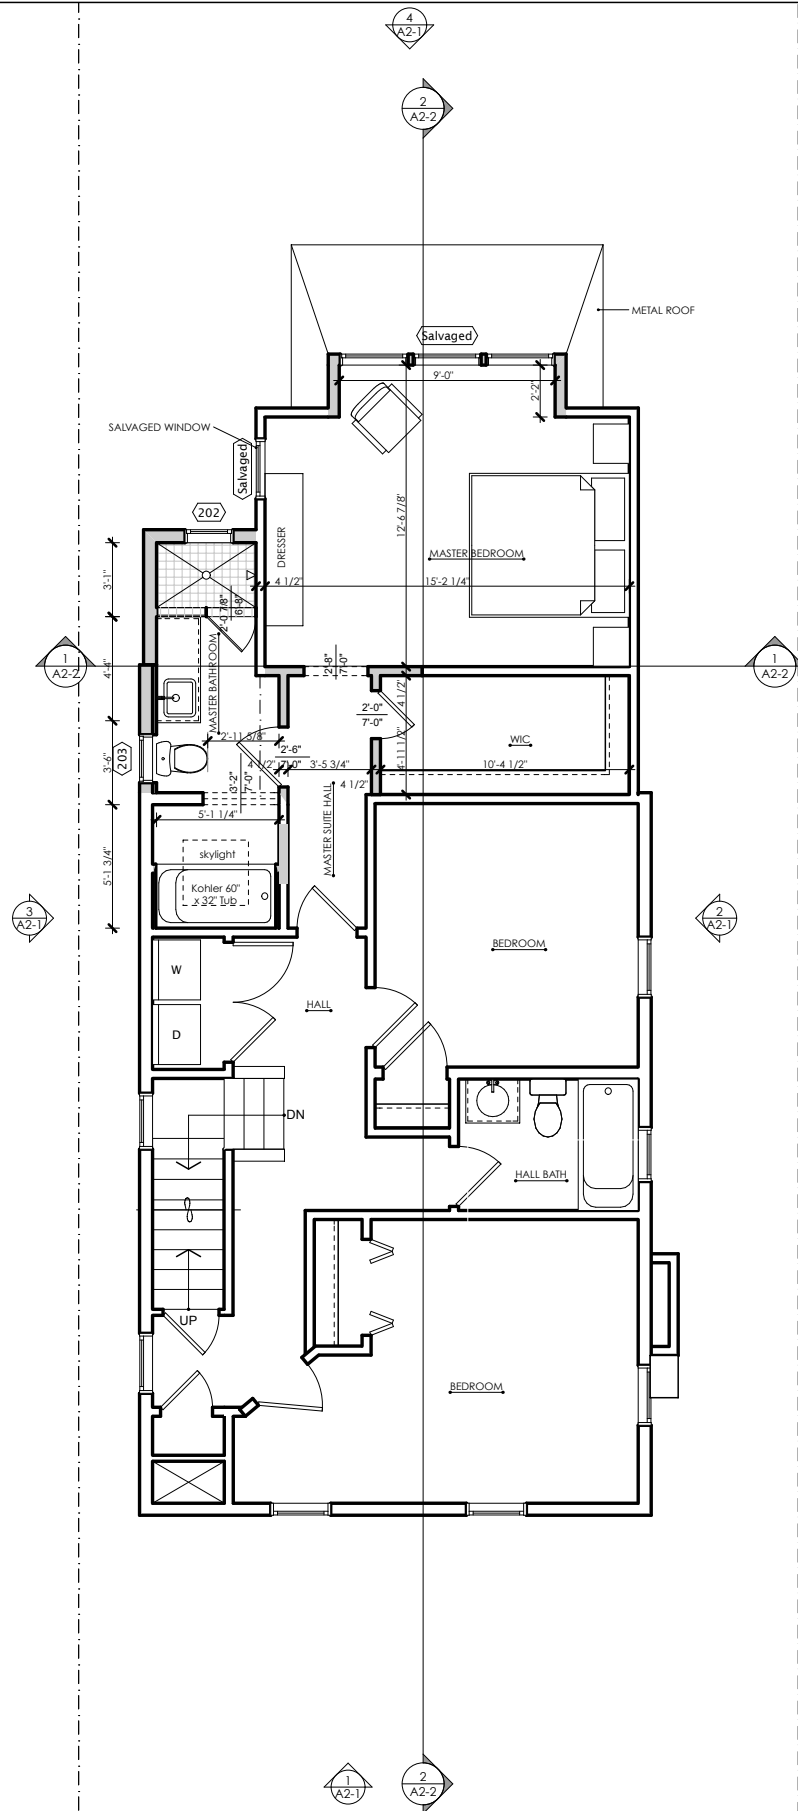

1 2nd Floor Proposed
1/8" = 1'-0"

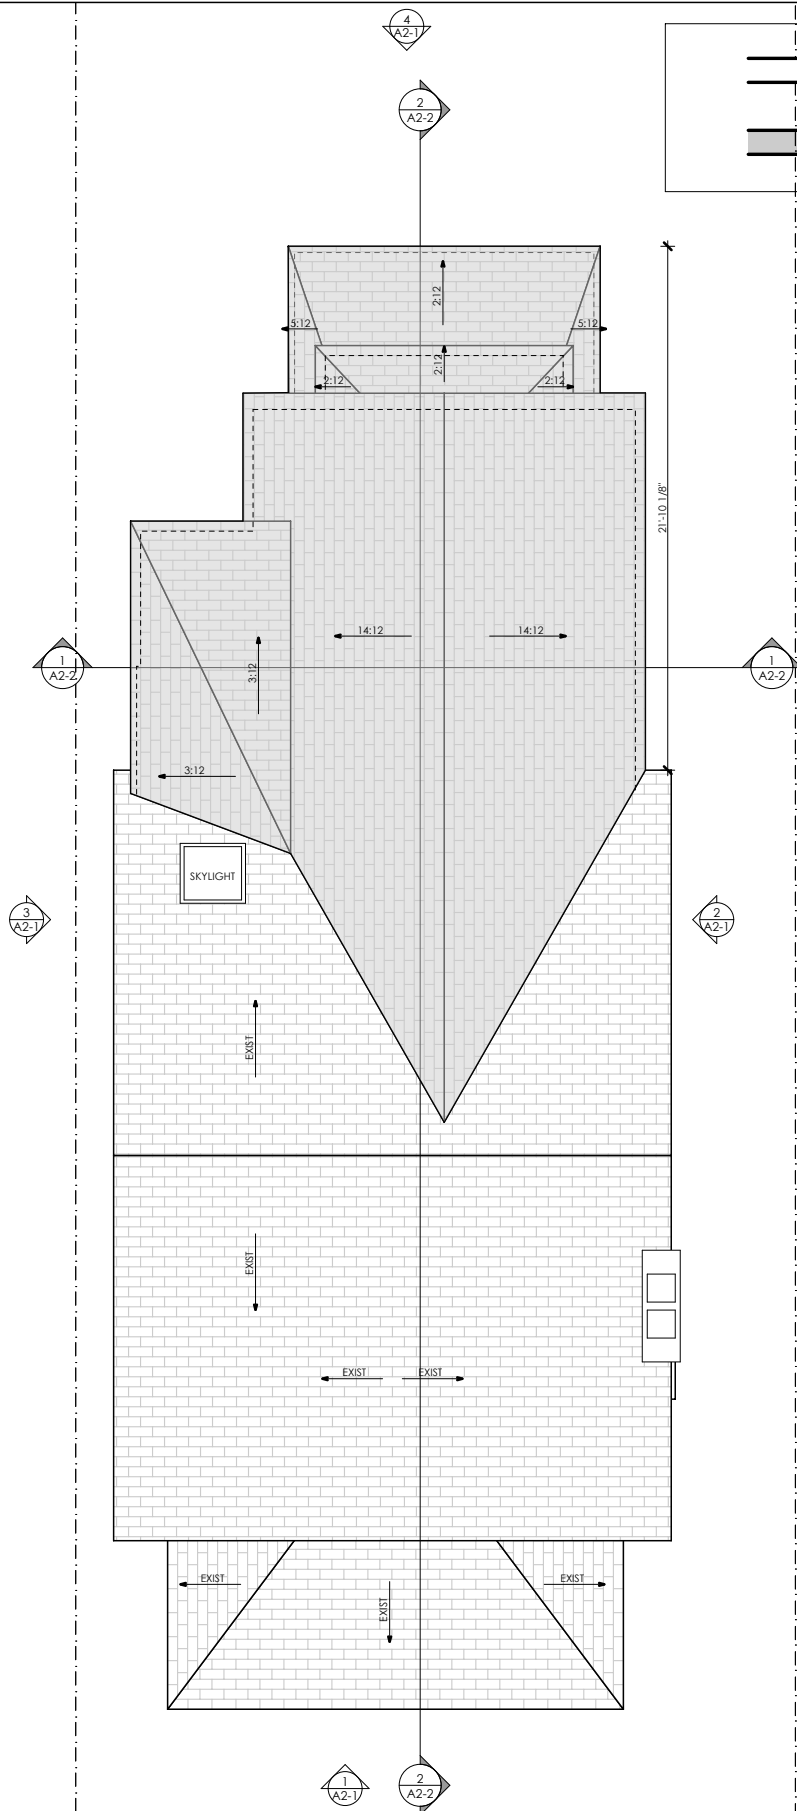

2 Roof Proposed
1/8" = 1'-0"

DENOTES EXISTING WALLS

DENOTES PROPOSED WALLS



Thomson & Cooke
ARCHITECTS

5232 Chevy Chase Parkway NW
Washington, DC 20015
202.747.4823
www.thomsoncooke.com

McCallum Residence
4108 Garrison Street NW Washington, DC 20016

© THOMSON & COOKE Architects PLLC

Proposed 2nd
Floor & Roof
Plans

7-7-2015 BZA- Filing

A1-1




Thomson & Cooke
ARCHITECTS

5232 Chevy Chase Parkway NW
Washington, DC 20015
202.747.4823
www.thomsoncooke.com

McCallum Residence

4108 Garrison Street NW Washington, DC 20016

© THOMSON & COOKE Architects PLLC

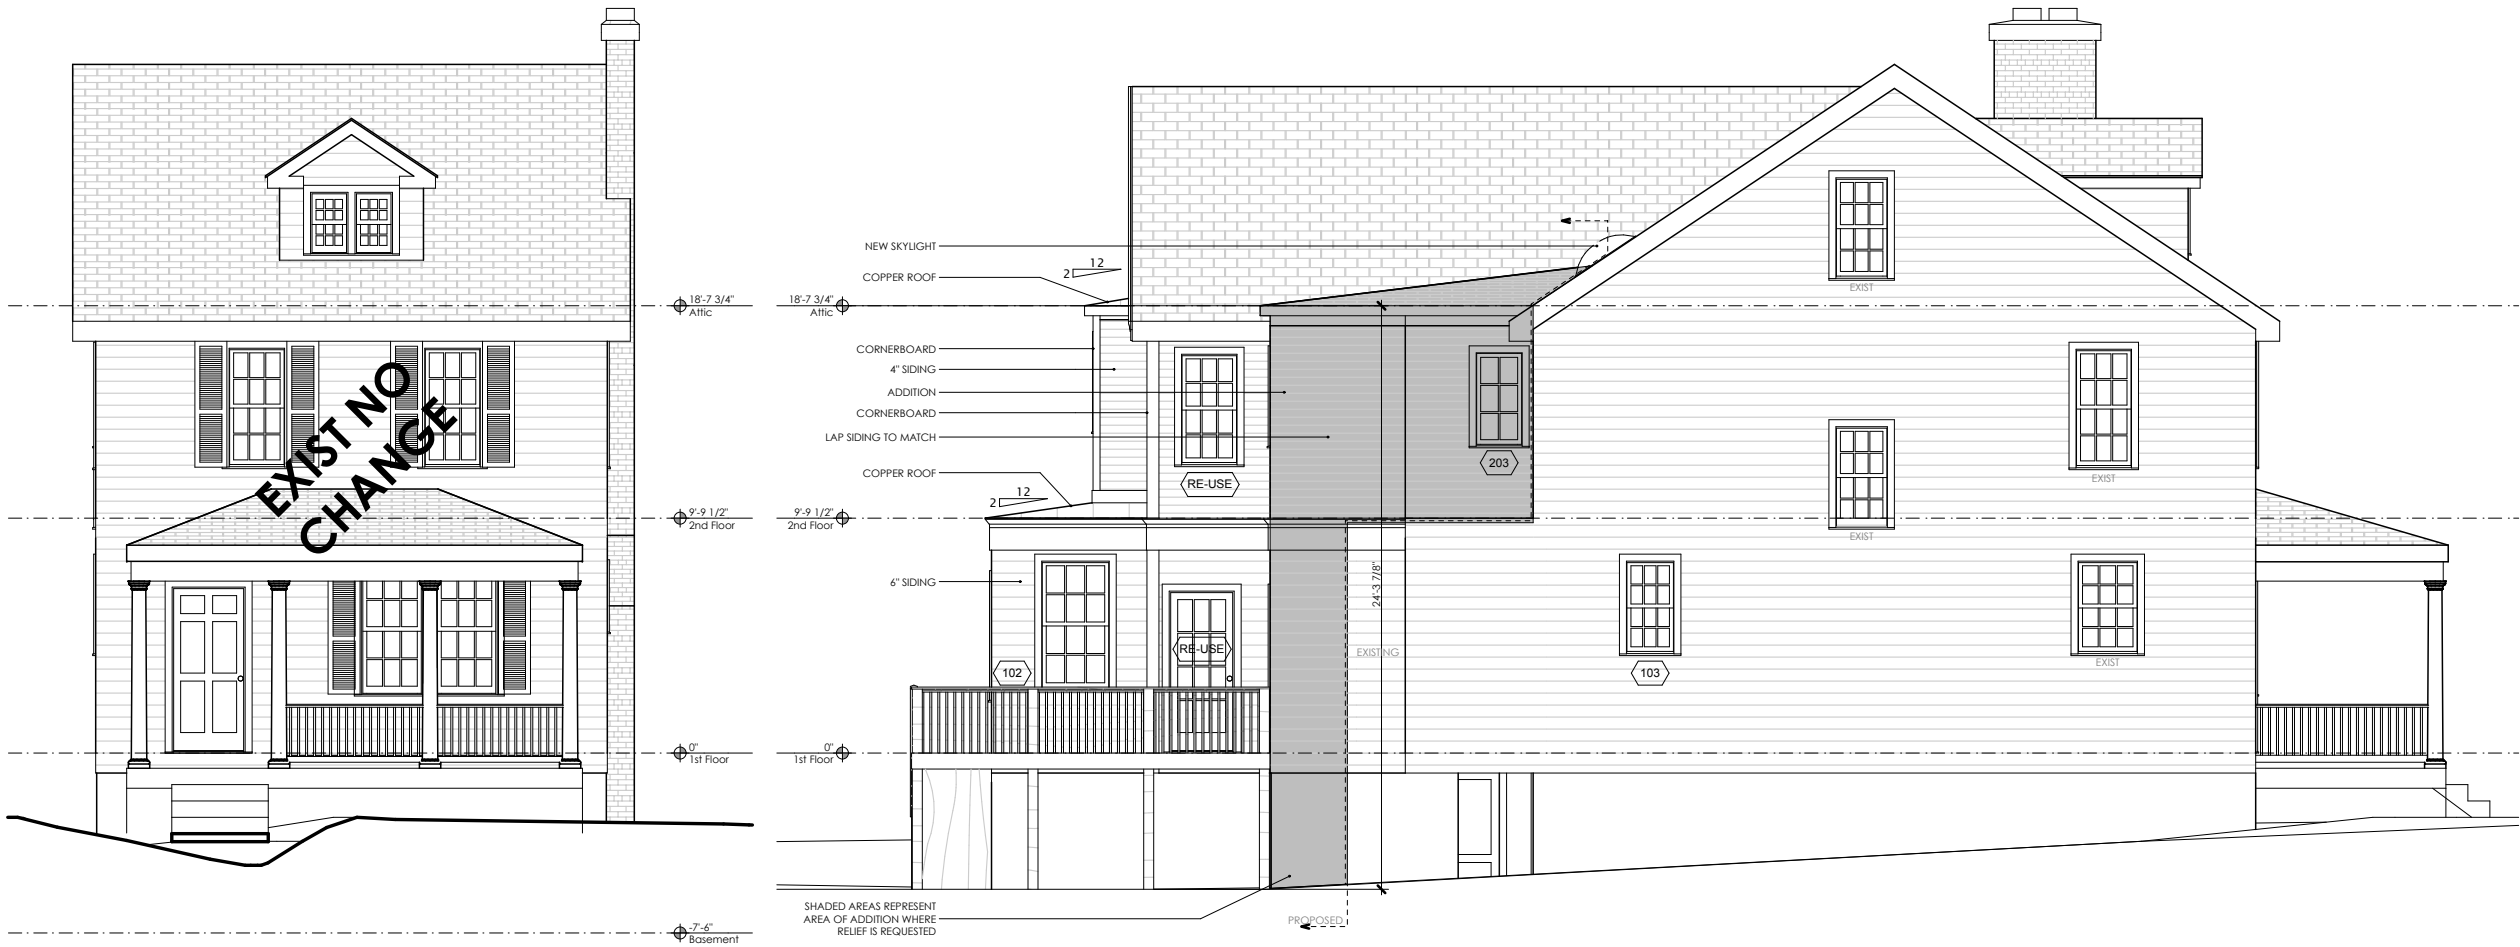

1 Front Elevation
1/8" = 1'-0"
NO CHANGE

2 Left Elevation
1/8" = 1'-0"

Front & Left
Elevation

7-7-2015

BZA- Filing

A2-0

McCallum Residence

4108 Garrison Street NW Washington, DC 20016


© THOMSON & COOKE ARCHITECTS PLLC

Rear & Right
Elevation

7-7-2015

BZA- Filing


A2-1

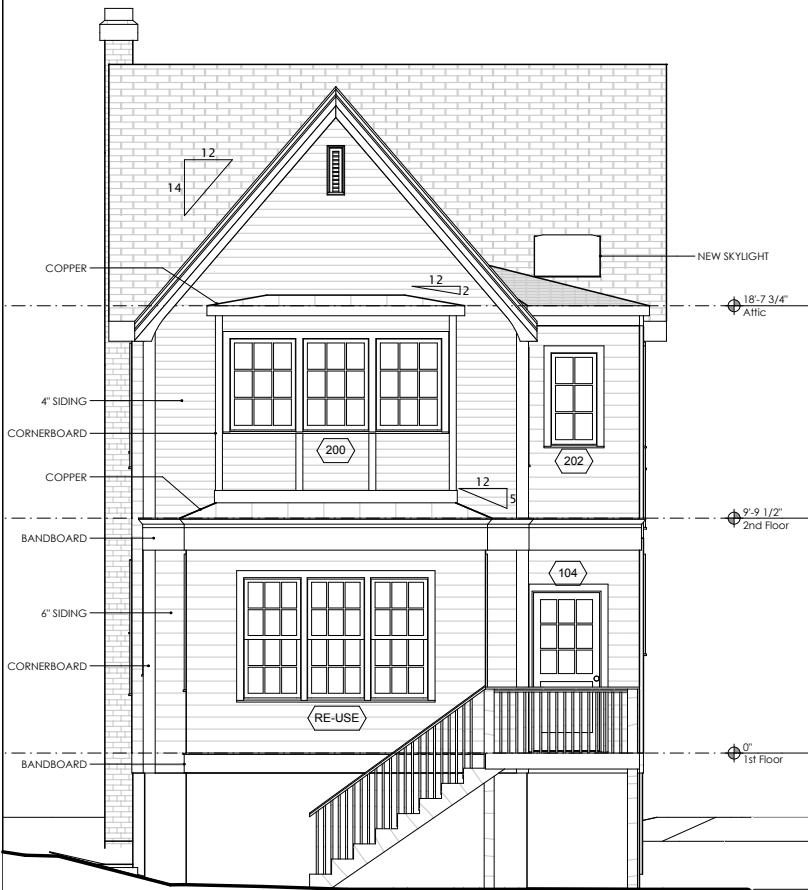

1 Rear Elevation
1/8" = 1'-0"



2 Right Elevation
1/8" = 1'-0"

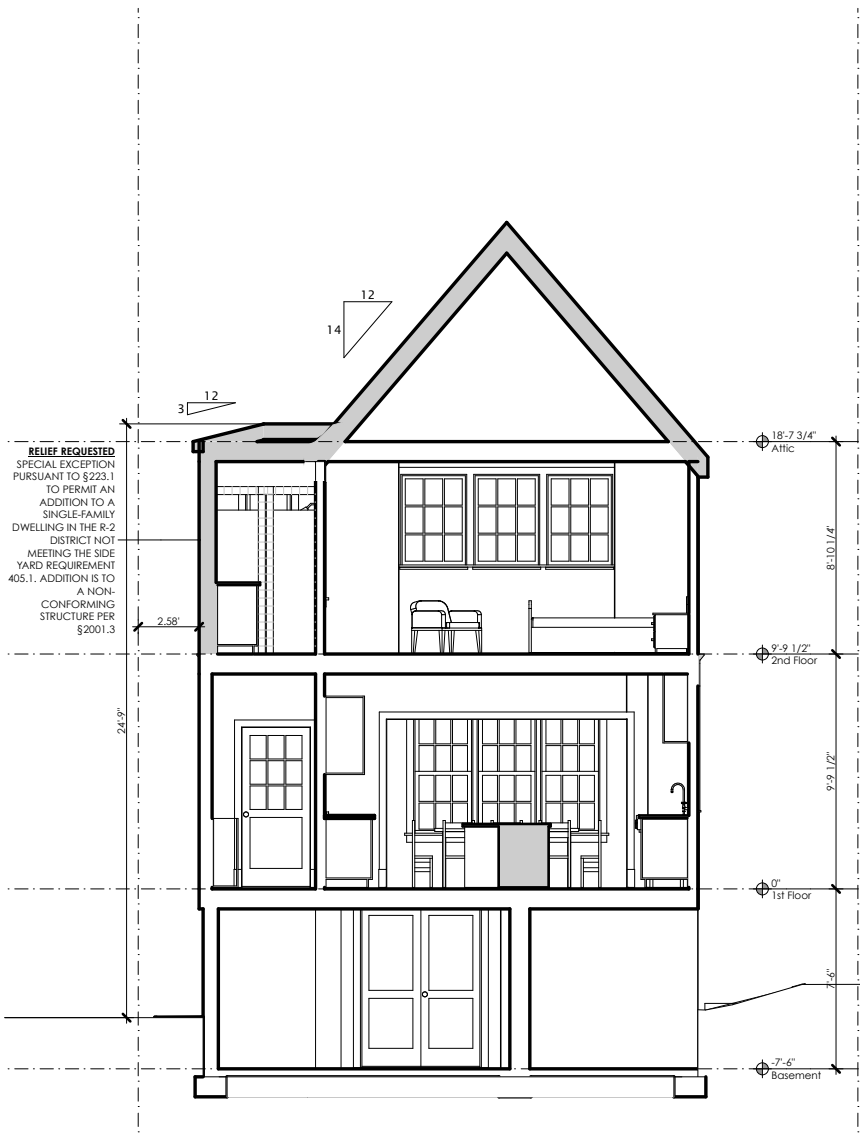

1 Building Section 1
1/8" = 1'-0"



2 Building Section 1
1/8" = 1'-0"



Thomson & Cooke
ARCHITECTS

5232 Chevy Chase Parkway NW
Washington, DC 20015
202.747.4823
www.thomsoncooke.com

McCallum Residence
4108 Garrison Street NW Washington, DC 20016

© THOMSON & COOKE Architects PLLC

Building Sections

7-7-2015	BZA- Filing

A2-2