


LOT OCCUPANCY CALS:

|                               |        |
|-------------------------------|--------|
| TOTAL LOT SF =                | 4583SF |
| TOTAL EXISTING FOOTPRINT SF = | 1377SF |
| EXISTING LOT OCCUPANCY =      | 30%    |
| ADDED FOOTPRINT SF =          | 412SF  |
| PROPOSED LOT OCCUPANCY =      | 39%    |

- PROPOSED ADDITION
- CANTILEVERED BAY WINDOWS
- CANTILEVERED BAY WINDOWS
- EXISTING STRUCTURE

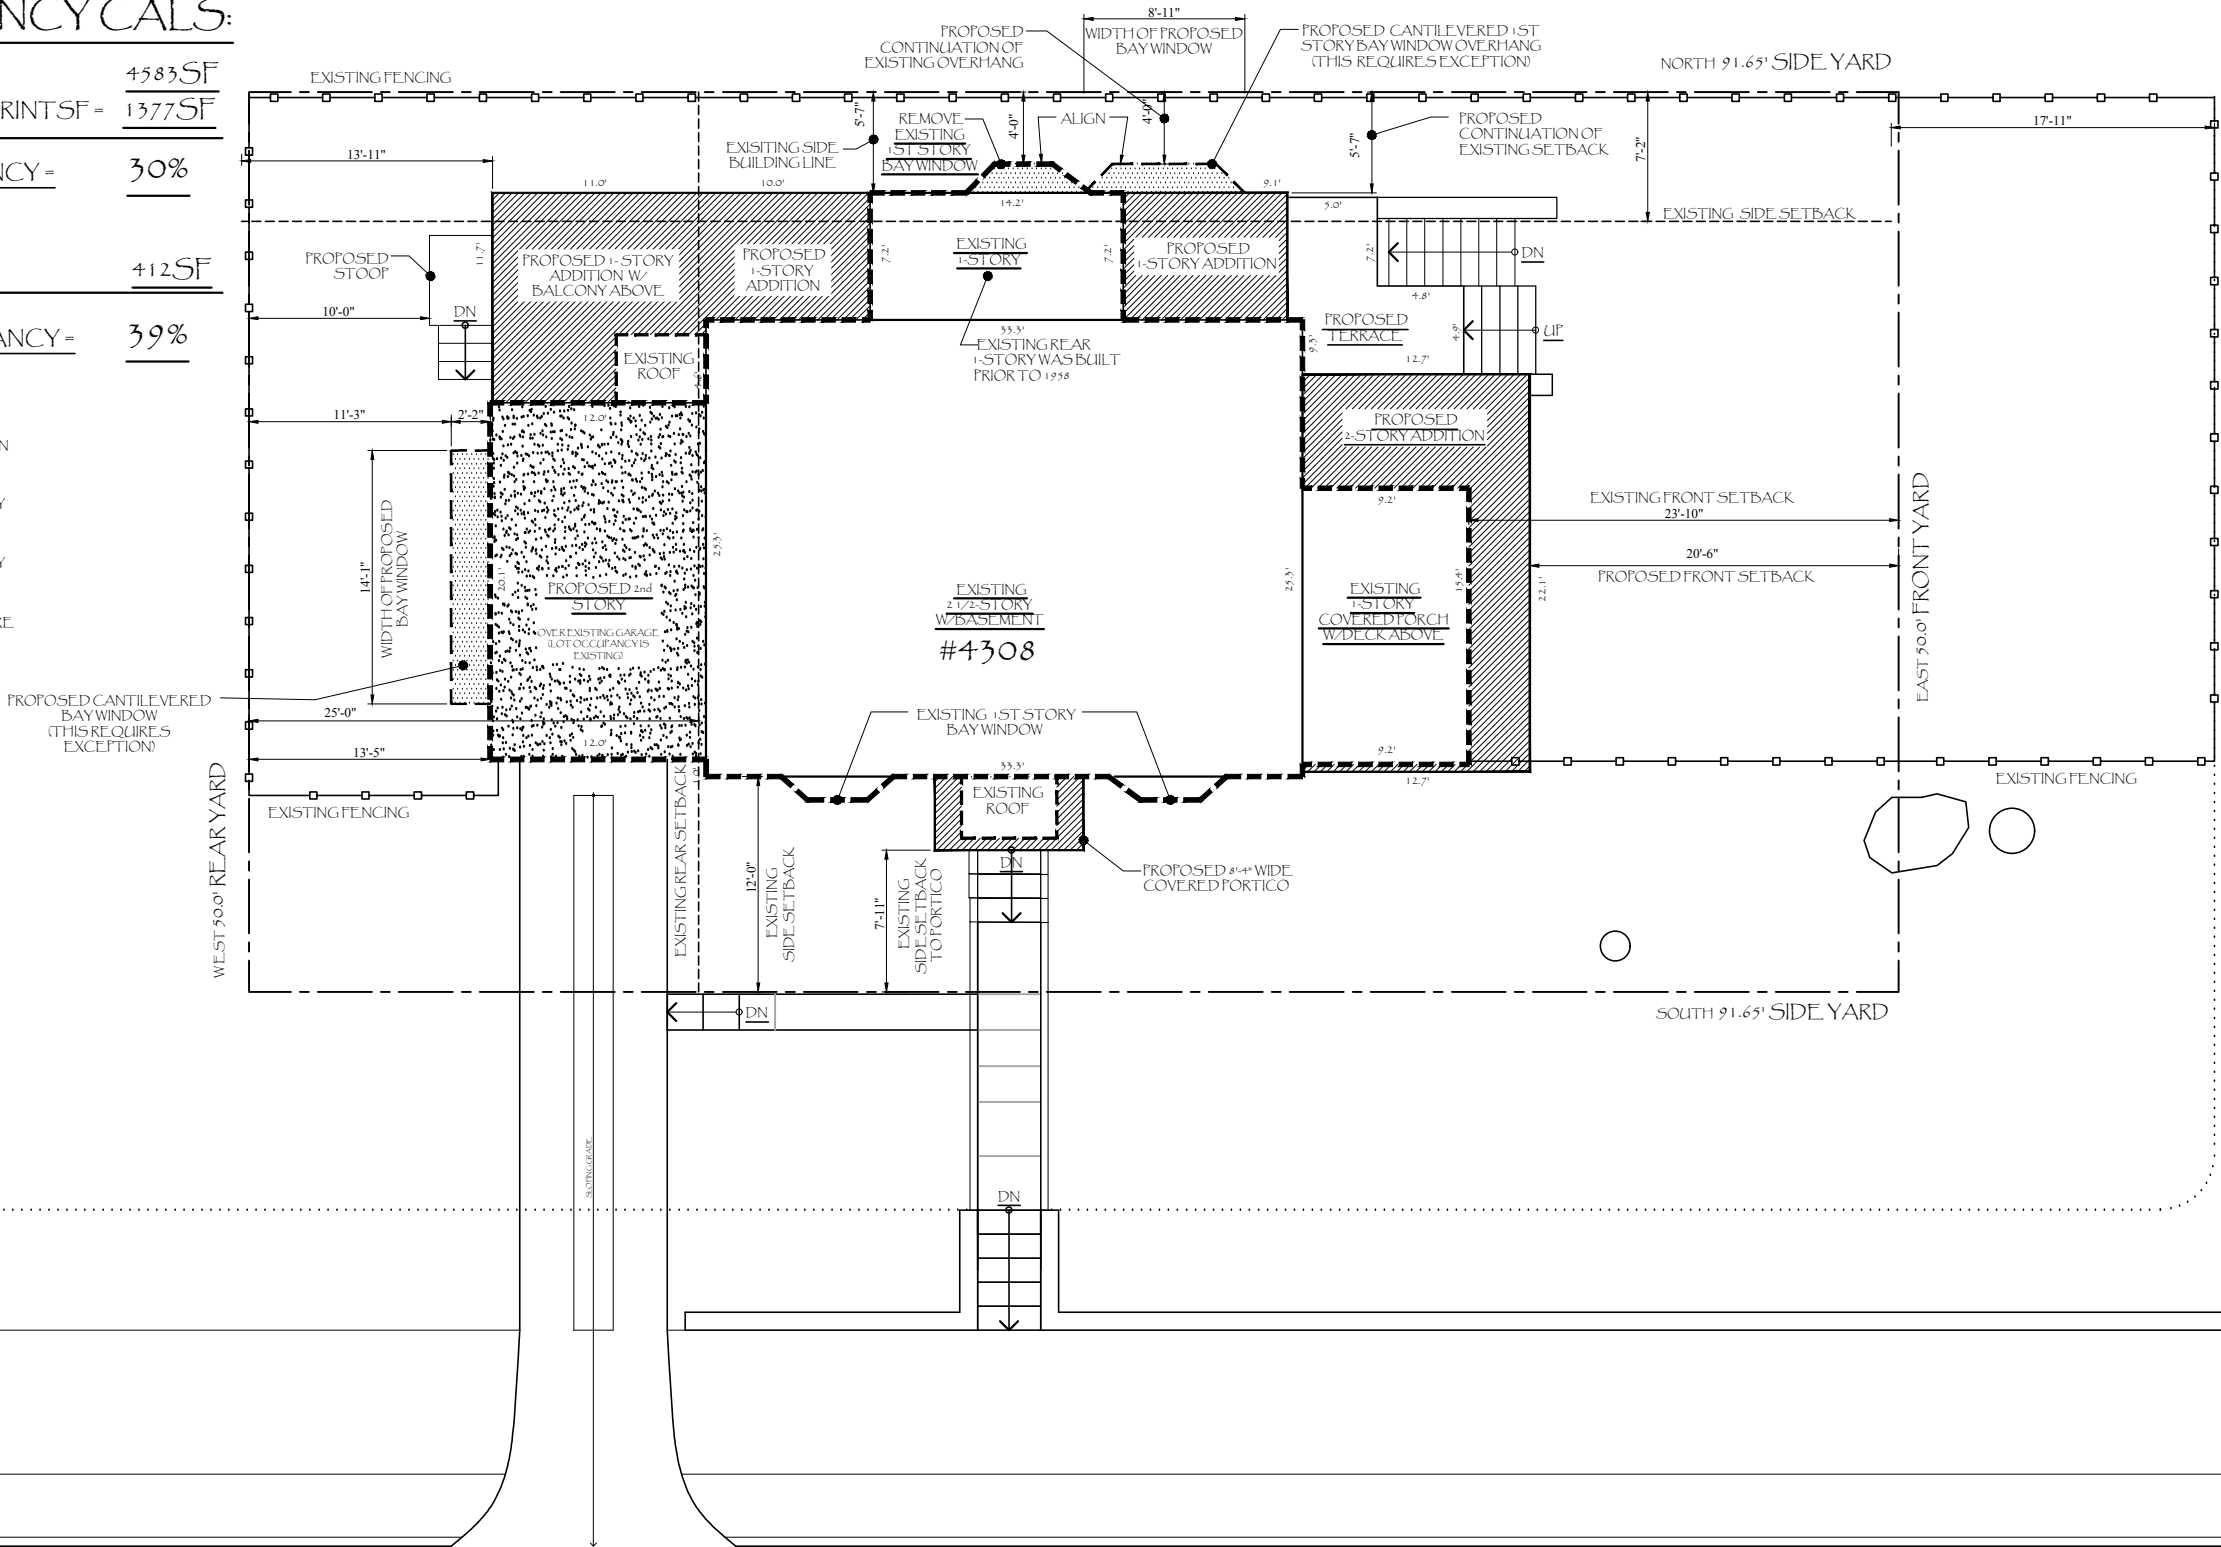

OCCUPANCY PLAN

47TH STREET NW

YUMA STREET NW

SCALE: 3/32" 1'-0"