


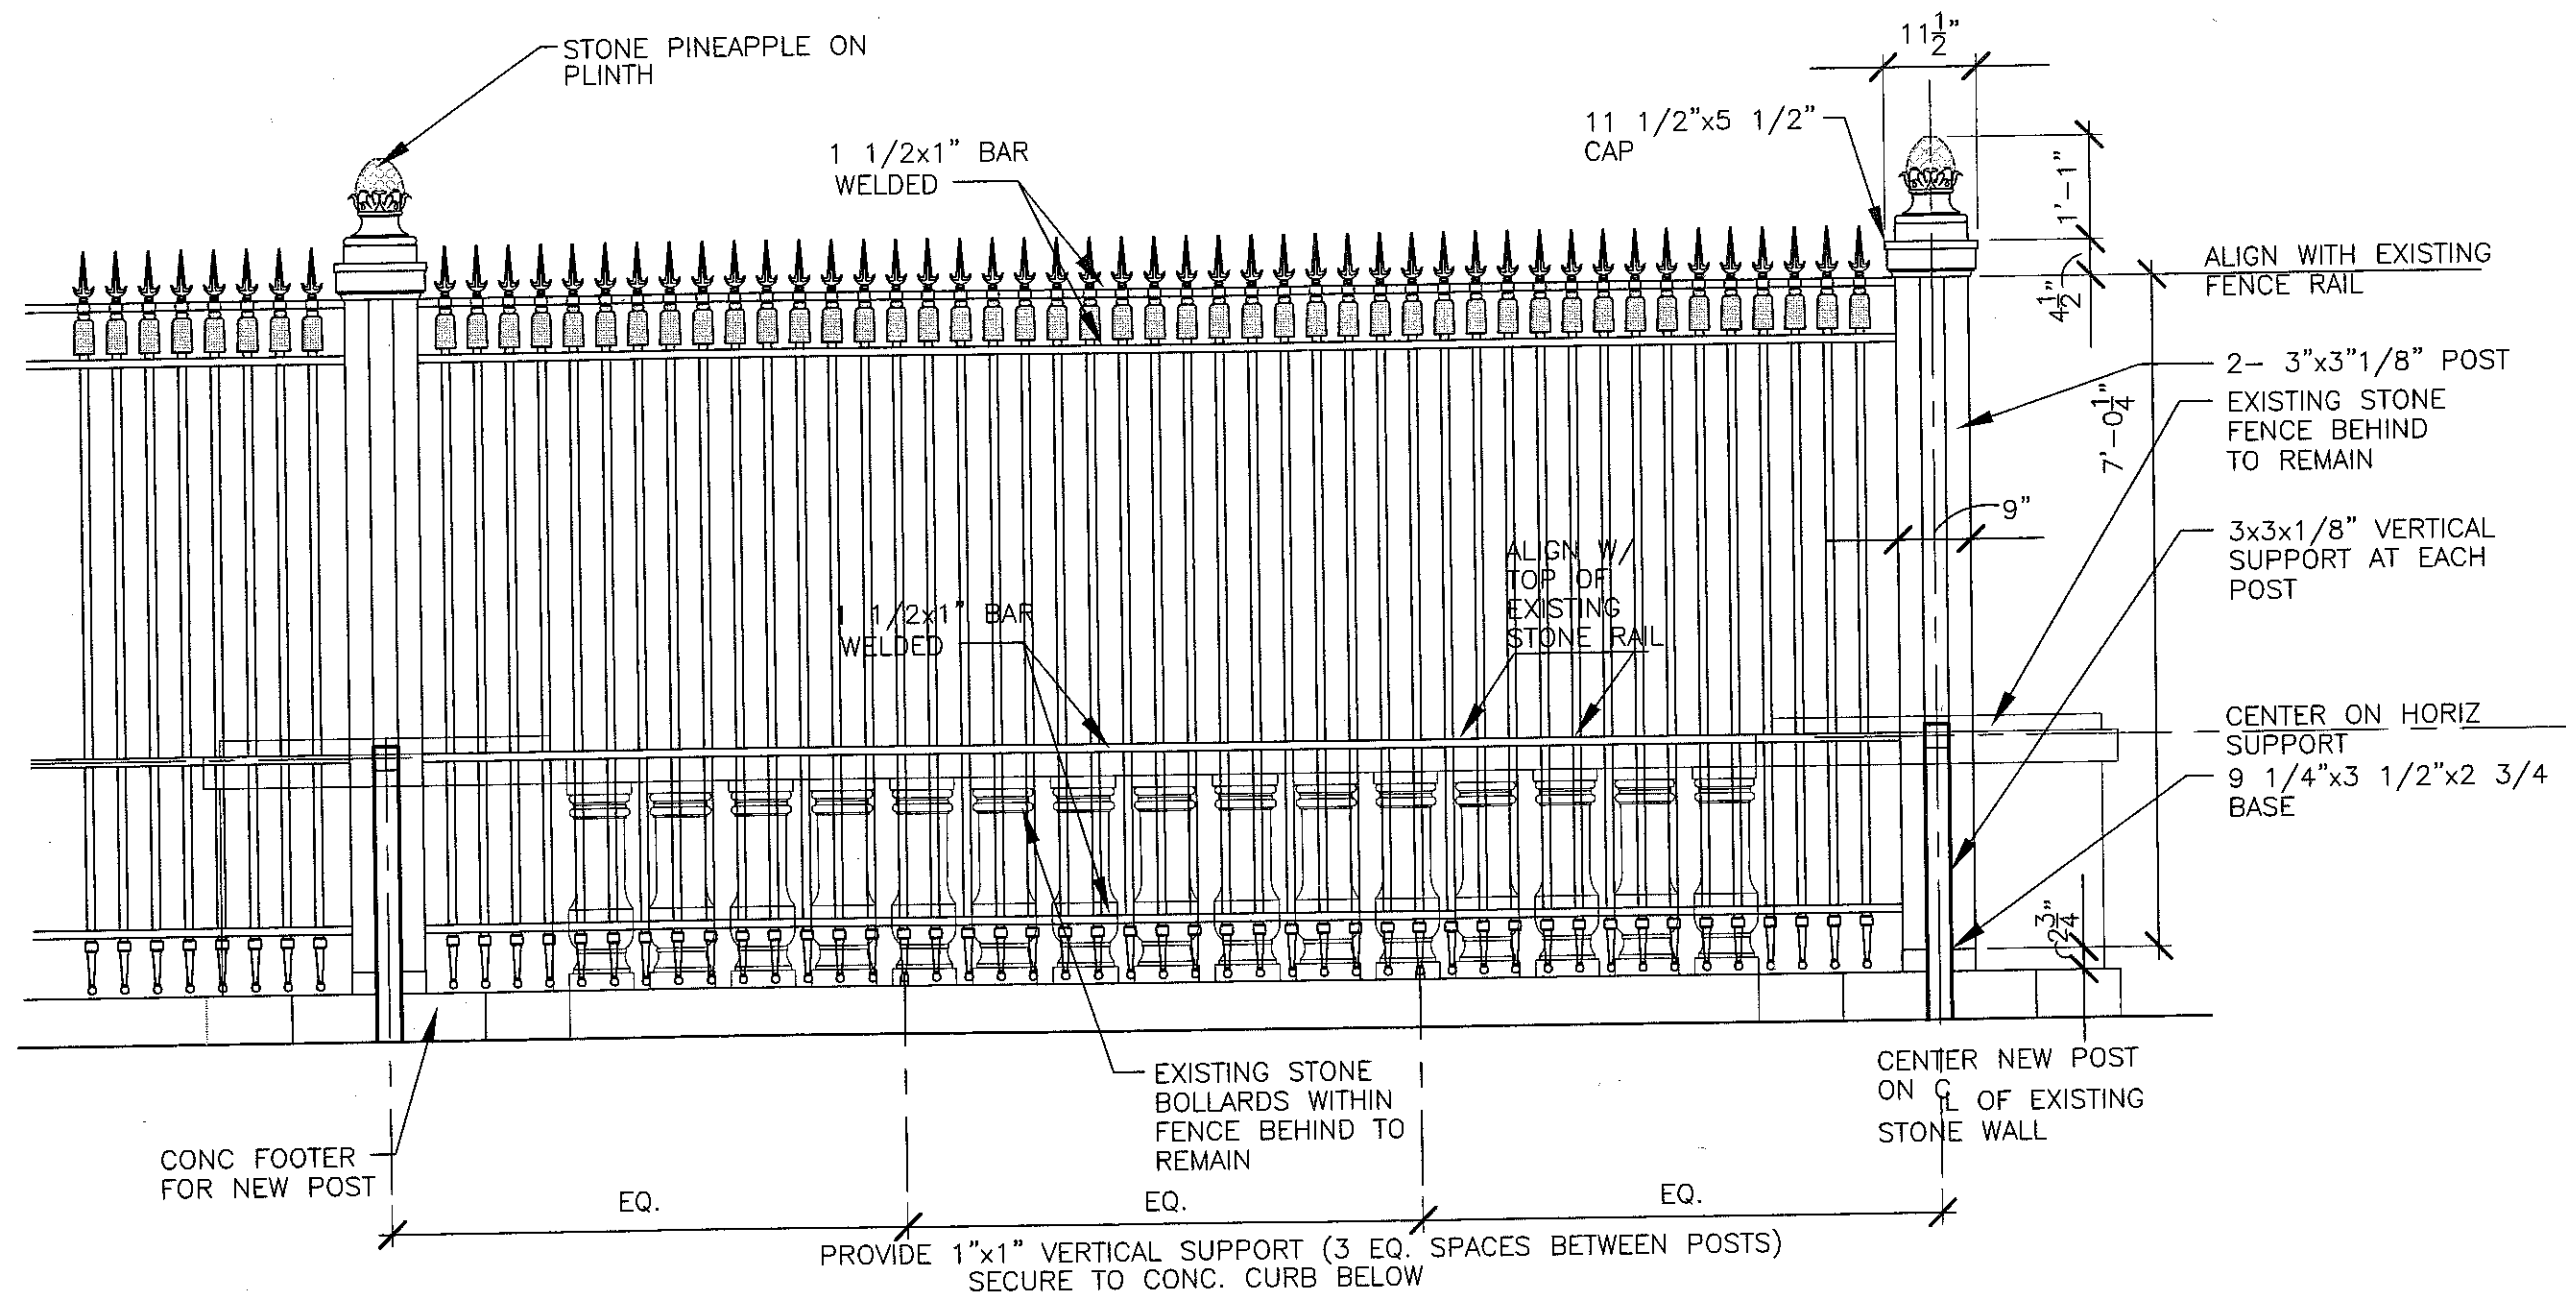

EMBASSY OF THE RUSSIAN FEDERATION
TRADE MISSION OF THE RUSSIAN FEDERATION
FENCE

2001 CONNECTICUT AVENUE, NW
WASHINGTON, DC


Laurie Hodges
architect

1205 SAUGUS COURT
GREAT FALLS, VA 22086
T: 703/757-1992 F: 703/757-1996


01 FENCE ELEVATION
SCALE: 1/2" = 1'-0"

JOB NO.:	DATE:
1318	04/04/16

Board of Planning Adjustment
District of Columbia
CASE NO. 1318-16
EXHIBIT NO. 46

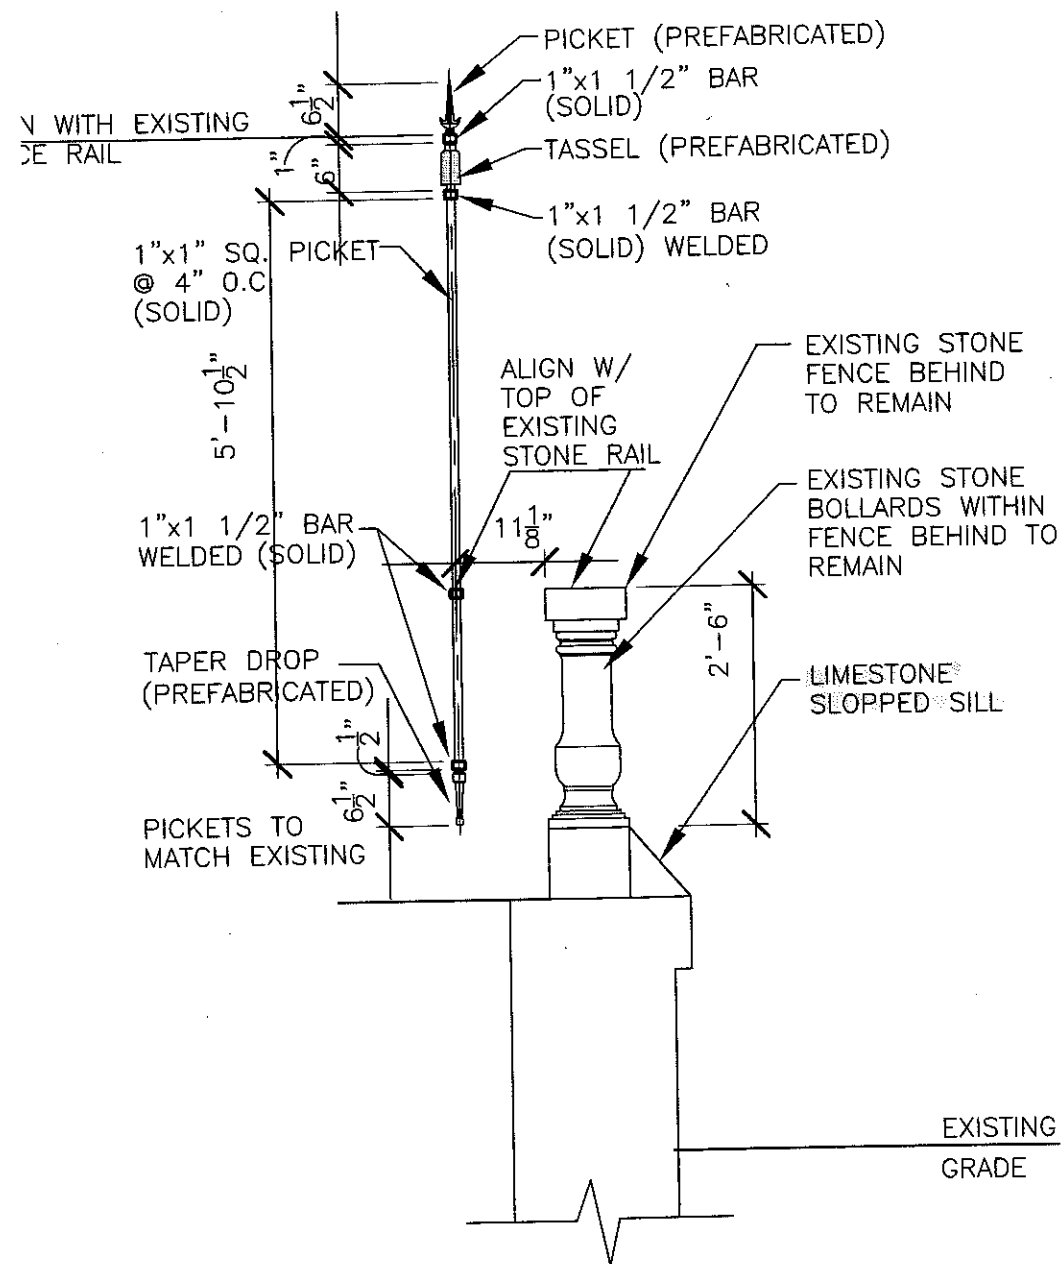

01 PICKET SECTION
SCALE: 1/2"=1'-0"

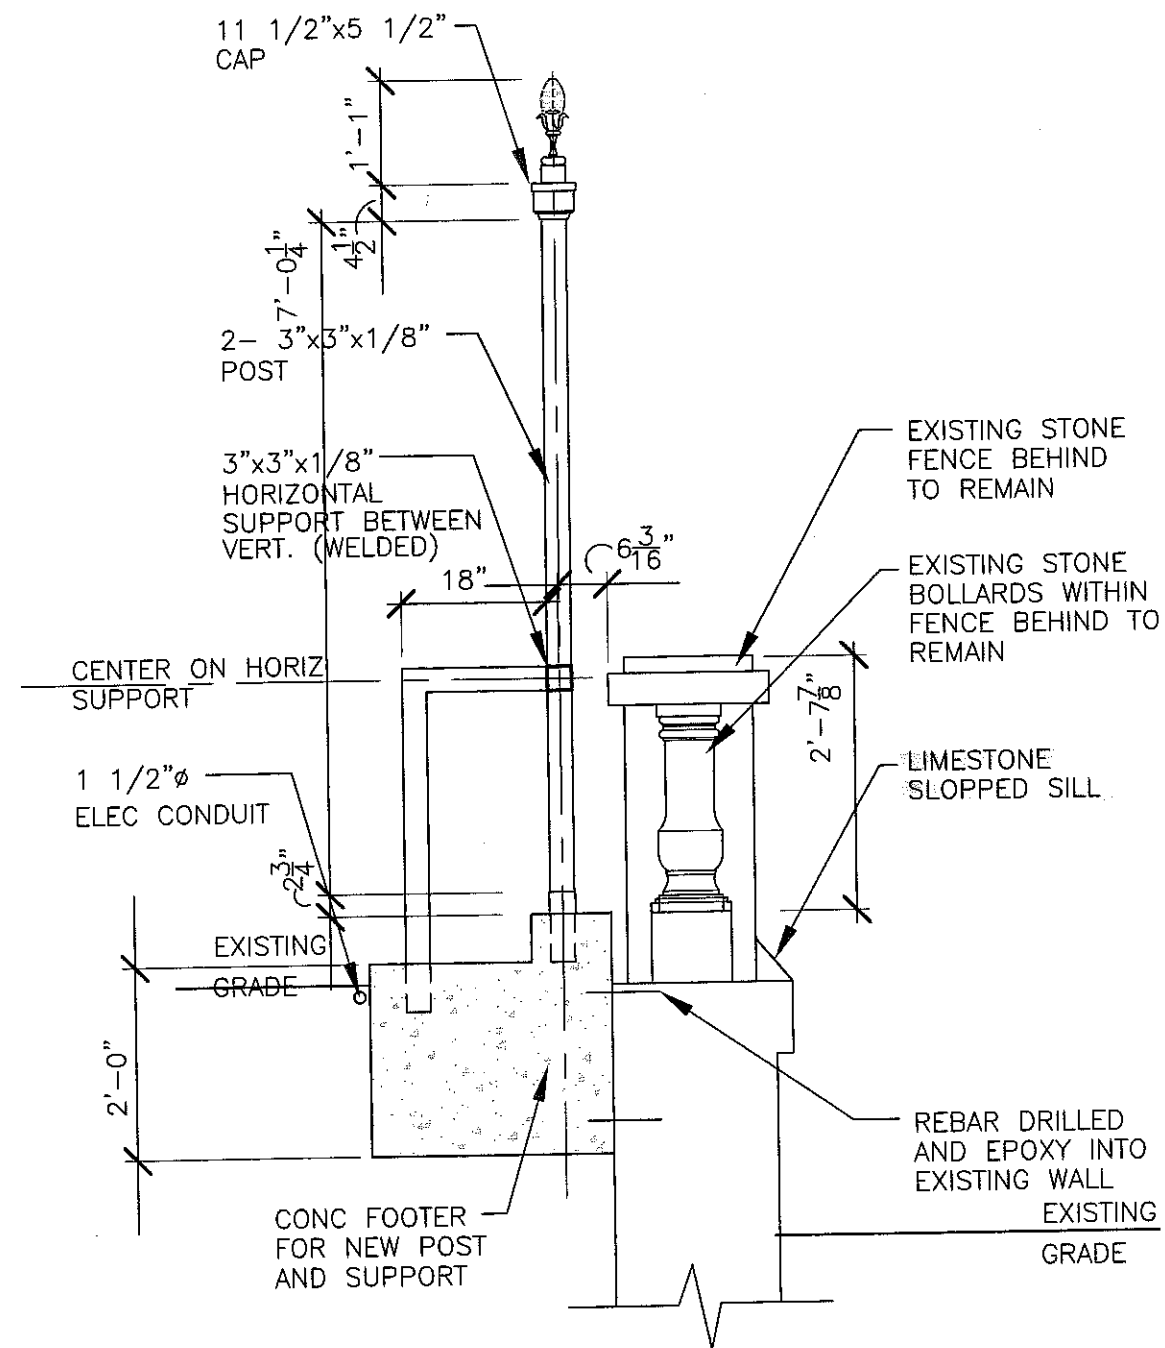

02 POST/FENCE SECTION
SCALE: 1/2"=1'-0"

EMBASSY OF THE RUSSIAN FEDERATION
TRADE MISSION OF THE RUSSIAN FEDERATION
FENCE
2001 CONNECTICUT AVENUE, NW
WASHINGTON, DC

Laurie Hodges
architect
1205 SAIGUS COURT
GREAT FALLS, VA 22066
T: 703/757-1992 F: 703/757-1996

JOB NO.:	DATE:
1318	04/04/16
SHEET	A-2

EXISTING IRON FENCE AND GATE

NEW IRON FENCE BEHIND
EXISTING STONE FENCE
78'-10"
FIELD VERIFY

EXISTING RETAINING WALL
WITH STONE FENCE ON TOP

01

CONNECTICUT AVENUE ELEVATION

SCALE: 3/32" = 1'-0"

EXISTING STONE FENCE

EXISTING RETAINING WALL
WITH STONE FENCE ON TOP

02

CALIFORNIA STREET ELEVATION

SCALE: 3/32" = 1'-0"

EMBASSY OF THE RUSSIAN FEDERATION
TRADE MISSION OF THE RUSSIAN FEDERATION
FENCE

2001 CONNECTICUT AVENUE, NW
WASHINGTON, DC

Lawrie Hodges
architect

1205 SAIGUS COURT
GREAT FALLS, VA 22066
T: 703/757-1992 F: 703/757-1996

JOB NO.	DATE
1318	04/04/16
SHEET	A-3