
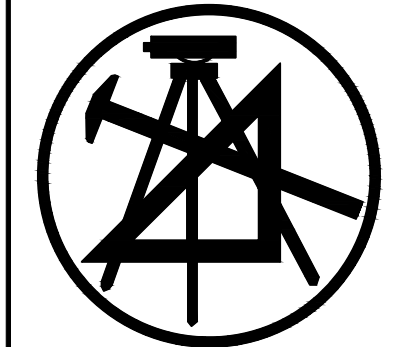


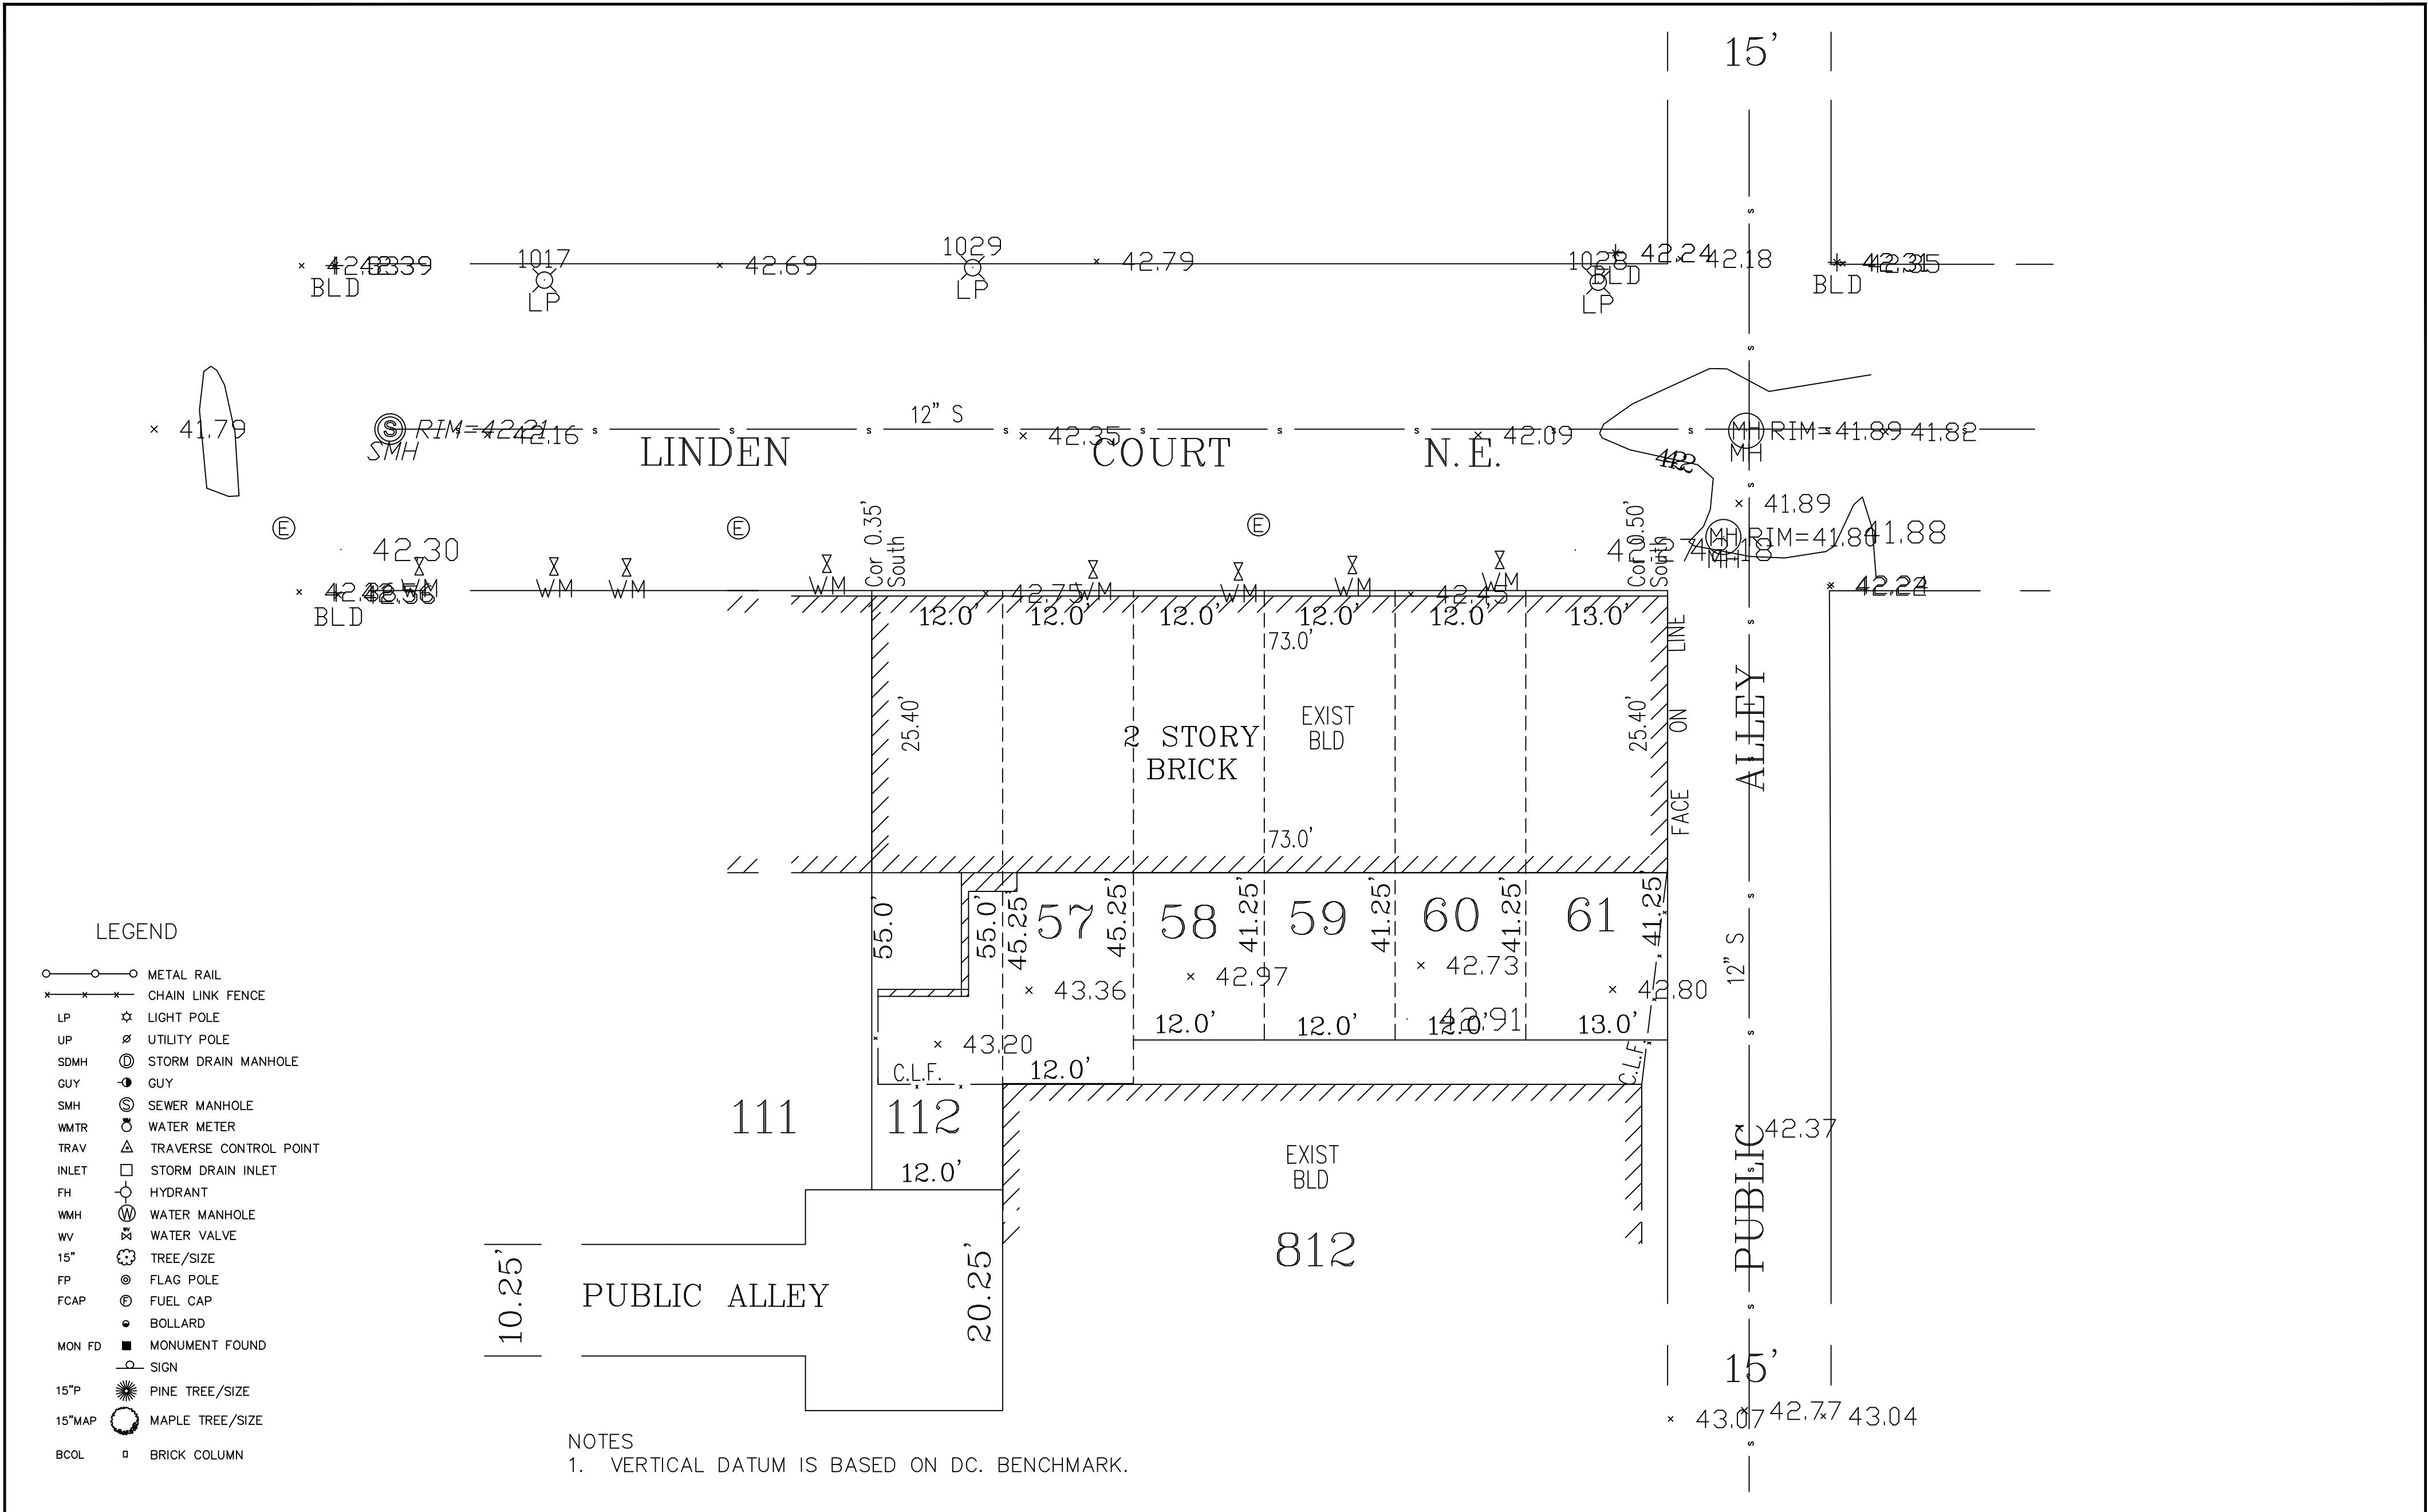

CURRIE AND ASSOCIATES
CONSULTING
ENGINEERS, SURVEYORS AND PLANNERS
3331 TOLEDO TERRACE, SUITE 105
HYATTSVILLE, MD., 20782
TEL: (301) 559-0100 FAX: (301) 559-1700

Surveyor's Certificate

I hereby certify to the best of my knowledge and belief that the information shown hereon is based on actual field measurements and that there are no encroachments across the property, unless otherwise shown.

ANTHONY G. CURRIE, PLS
DC REG. NO. 900223

DATE

TOPOGRAPHIC SURVEY
1313-1323 LINDEN COURT N.E.
LOTS #57-61 & 112 SQUARE 1027
NORTH EAST
WASHINGTON, D.C.

DATE:	JULY. 29, 2015
SCALE HZ:	1"=10'
SCALE VT:	N/A
DRAWN BY:	M.C.
COMPUTED BY:	A.G.C.
CHECKED BY:	A.G.C.
C-1 DRAWING 1 OF 1	