


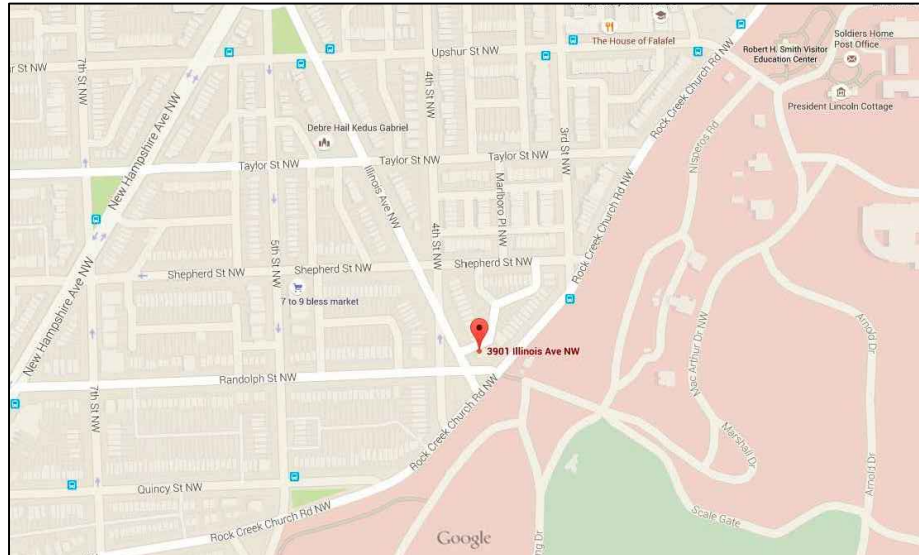


1 PROPERTY LOCATION



2 EXIST. FRONT ELEVATION
NTS







3 EXIST. REAR ELEVATION
NTS

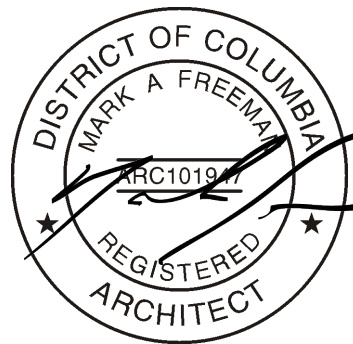

McGovern Residence
3901 Illinois Ave NW Washington, DC 20011

[illegible]

ALL DIMENSIONS TO BE FIELD VERIFIED

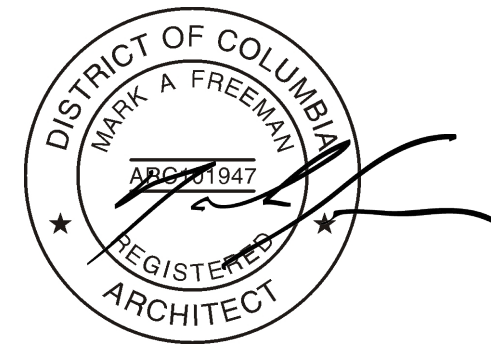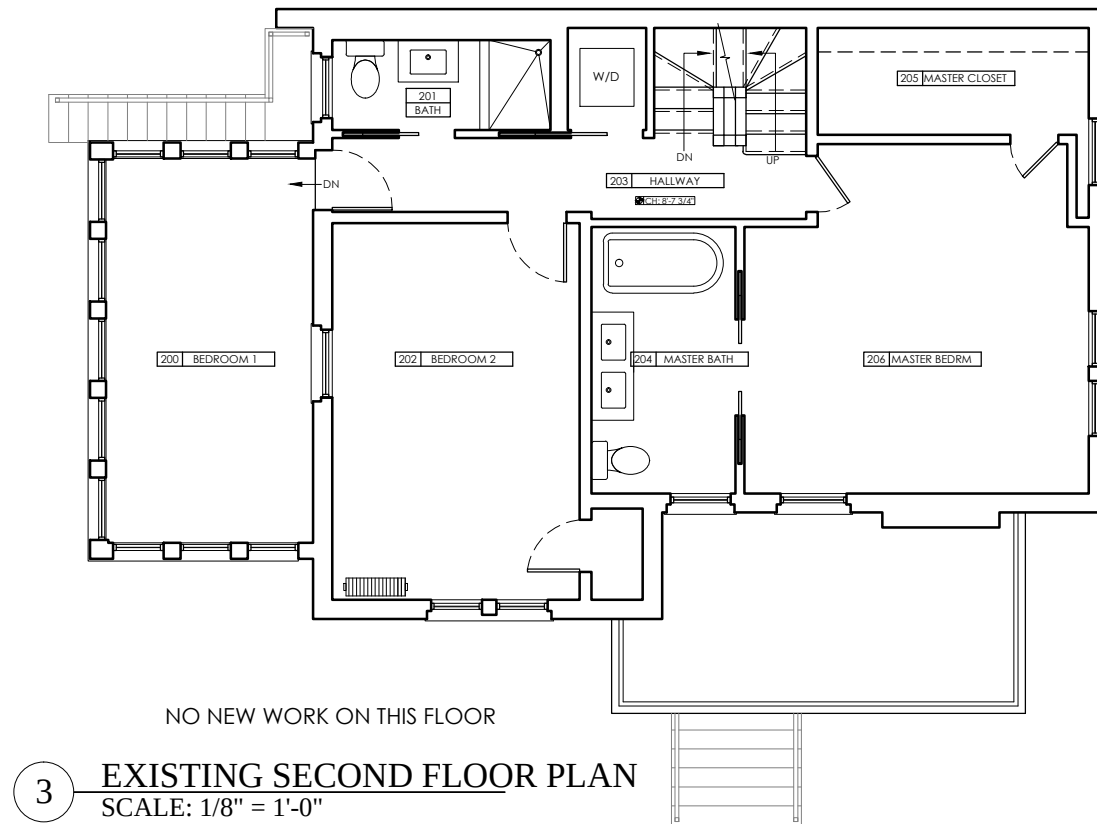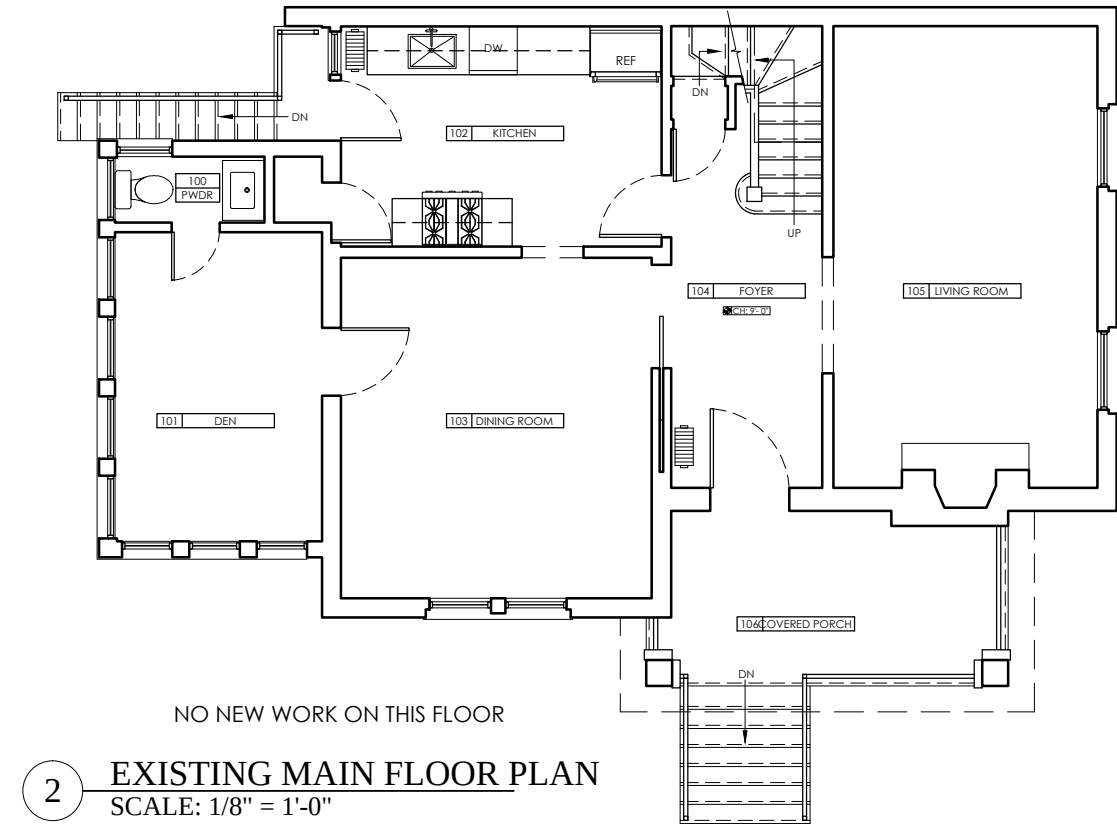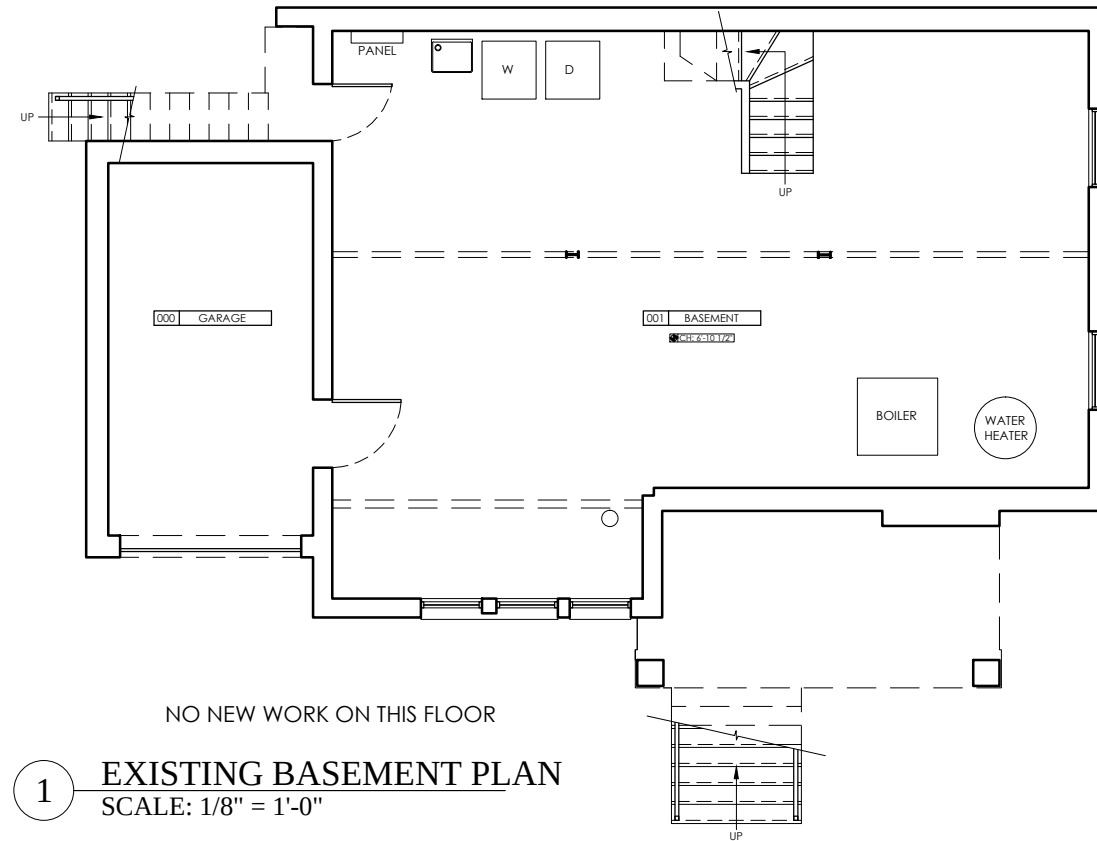

ALL DIMENSIONS TO BE FIELD VERIFIED

PROTECT EXISTING ROOF AS
NECESSARY DURING CONSTRUCTION

AREA OF FINISH ROOFING
& ROOFING STRUCTURE
TO BE REMOVED

EXISTING STAIR
TO REMAIN

REMOVE EXISTING
SUBFLOORING &
INSULATION

REMOVE EXISTING
WALL FINISH &
EXISTING INSULATION

SLOPE
DN


SLOPE
DN

SLOPE
DN

SLOPE
DN

DN



300 UNFINISHED ATTIC

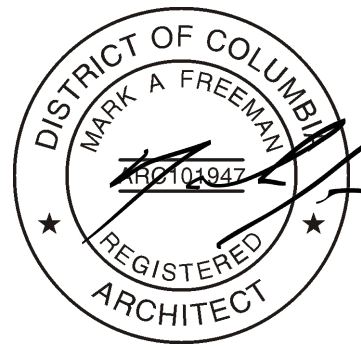

WALL KEY	
	EXISTING WALL TO REMAIN
	TO BE REMOVED

1 THIRD FLOOR DEMOLITION PLAN
SCALE: 1/4" = 1'-0"

ALL DIMENSIONS TO BE FIELD VERIFIED

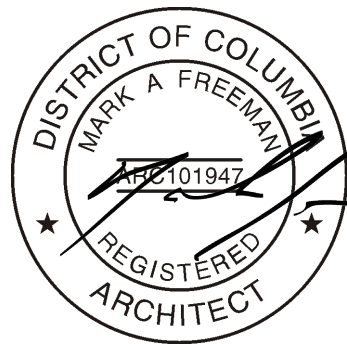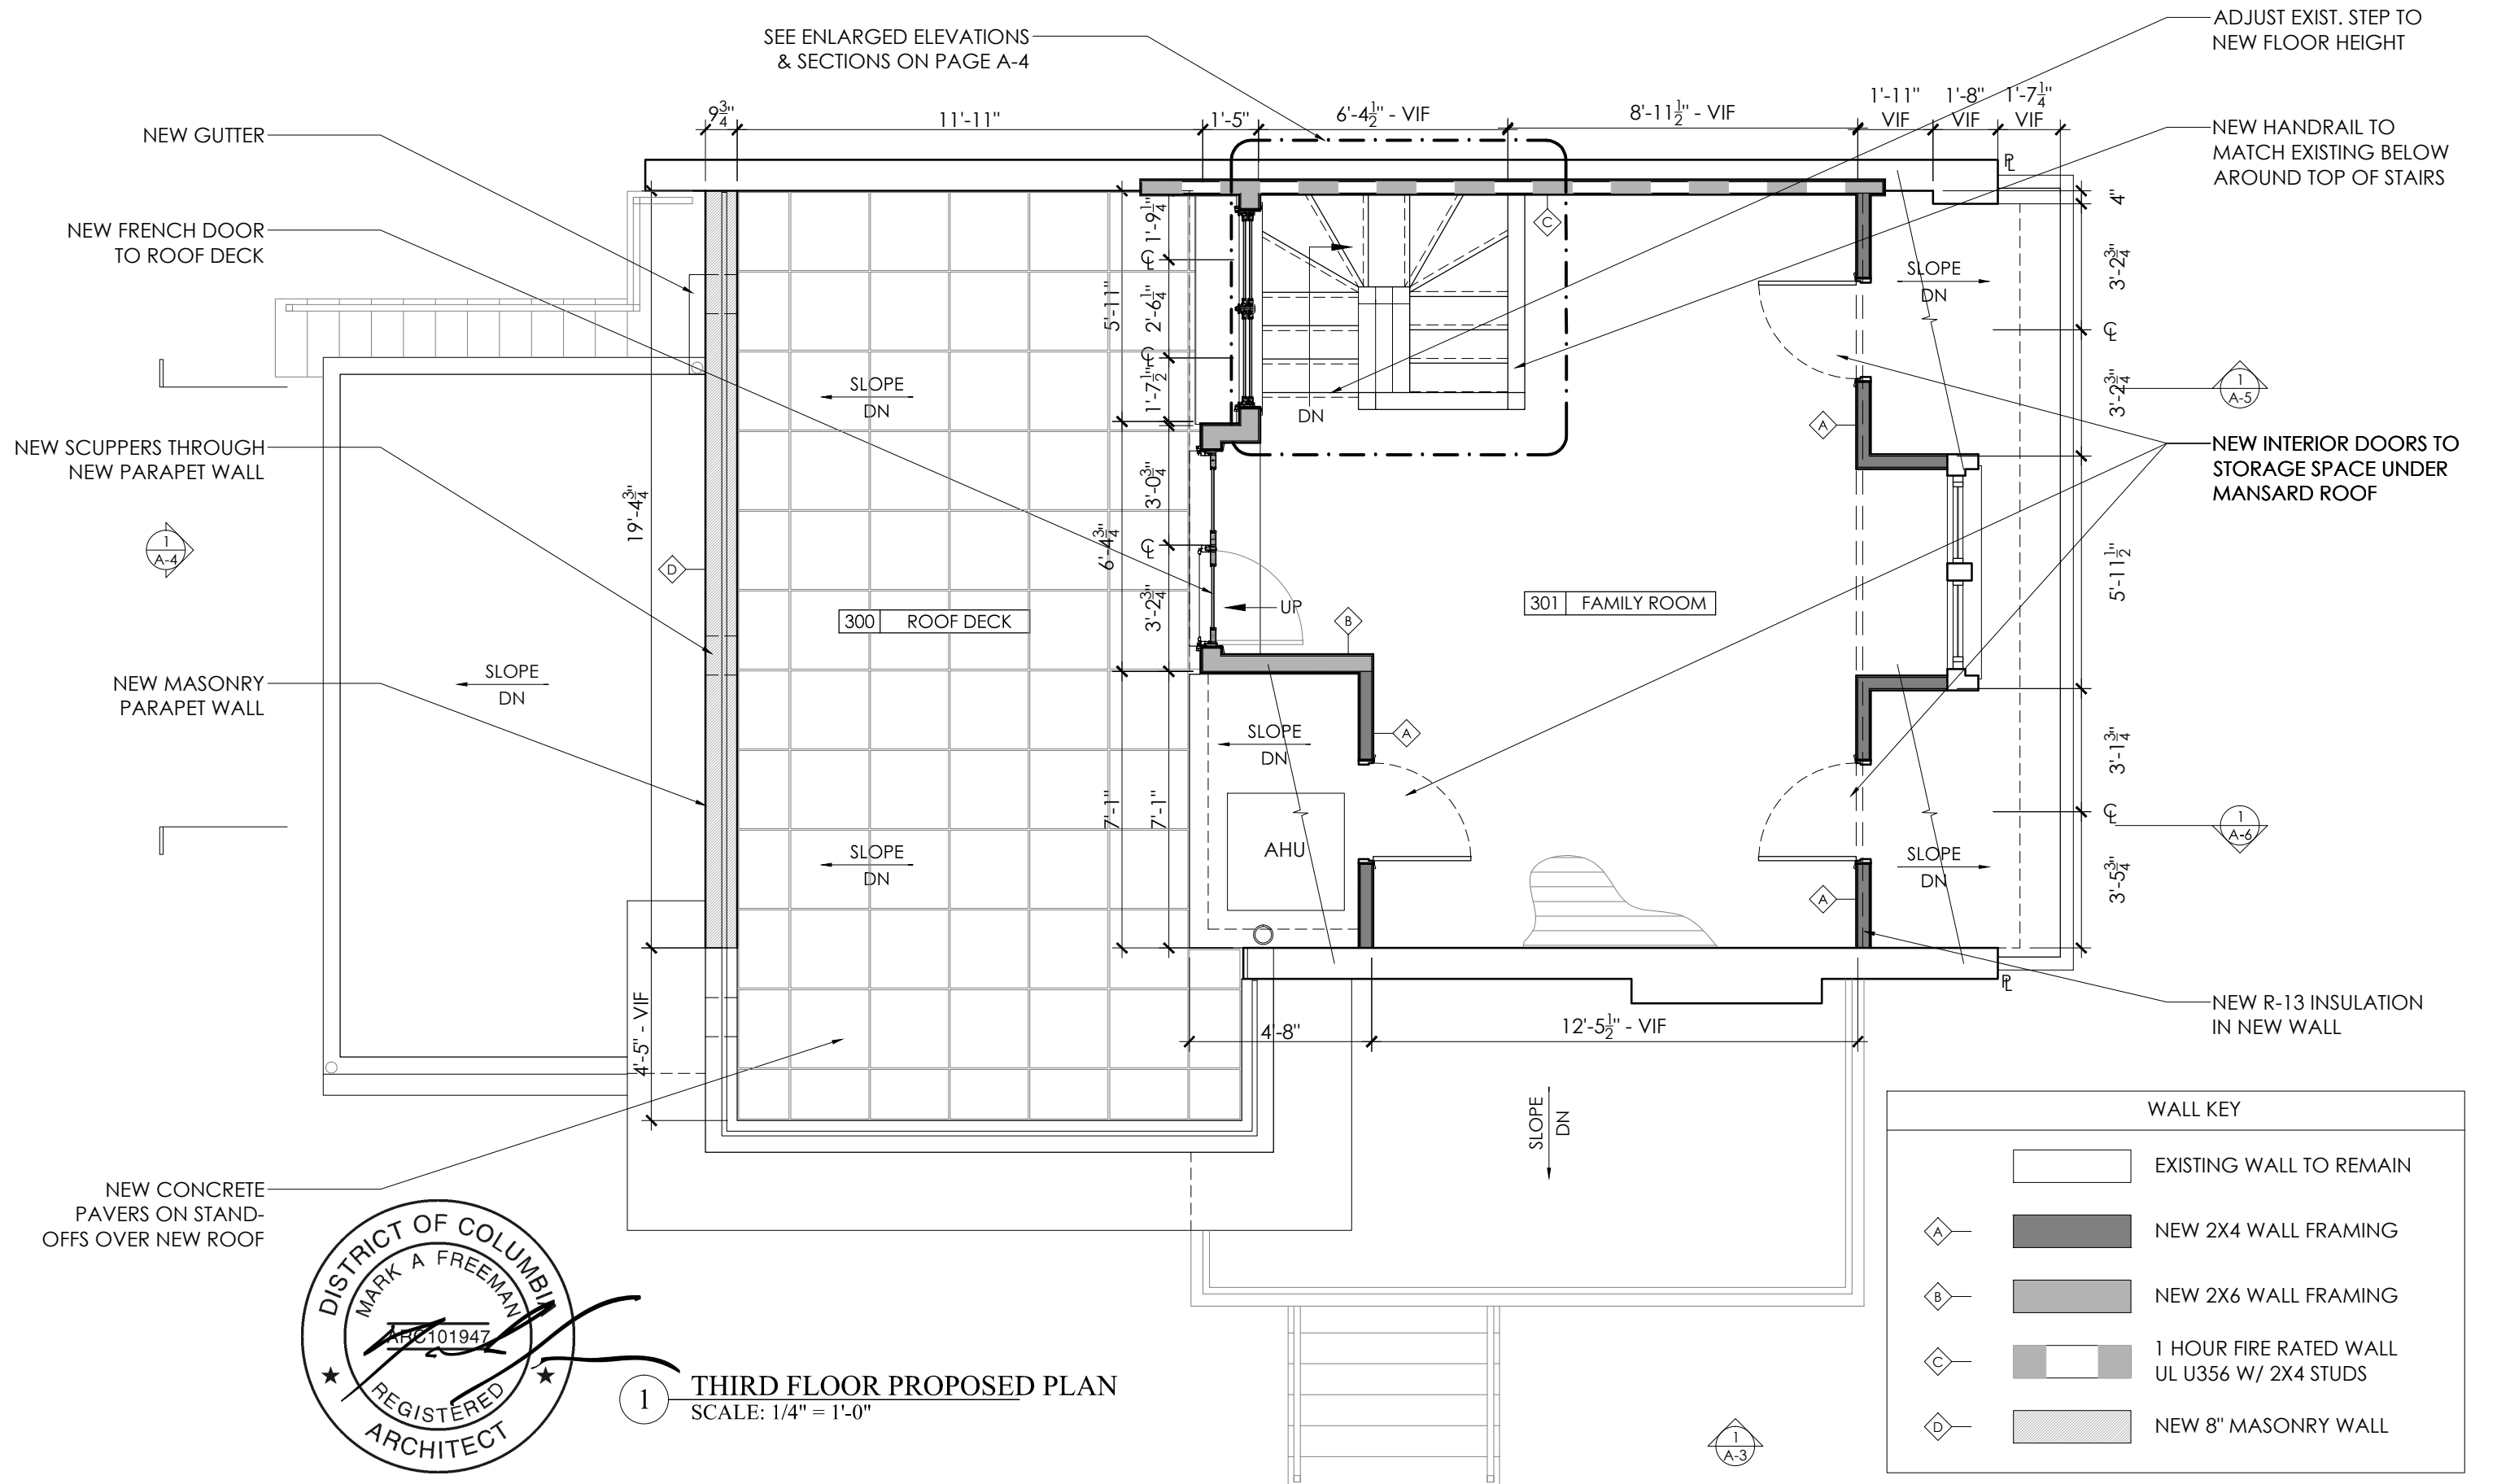





1 ROOF TOP ADDITION RENDERING
SCALE: NONE



2 ROOF TOP ADDITION RENDERING
SCALE: NONE

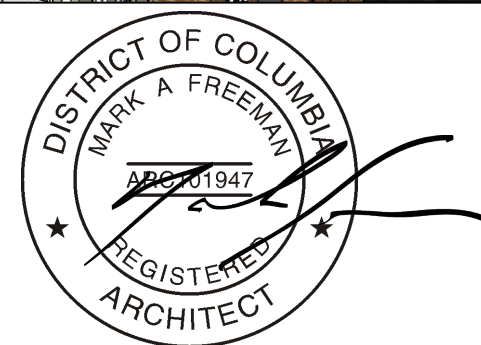


3 ROOF TOP ADDITION RENDERING
SCALE: NONE

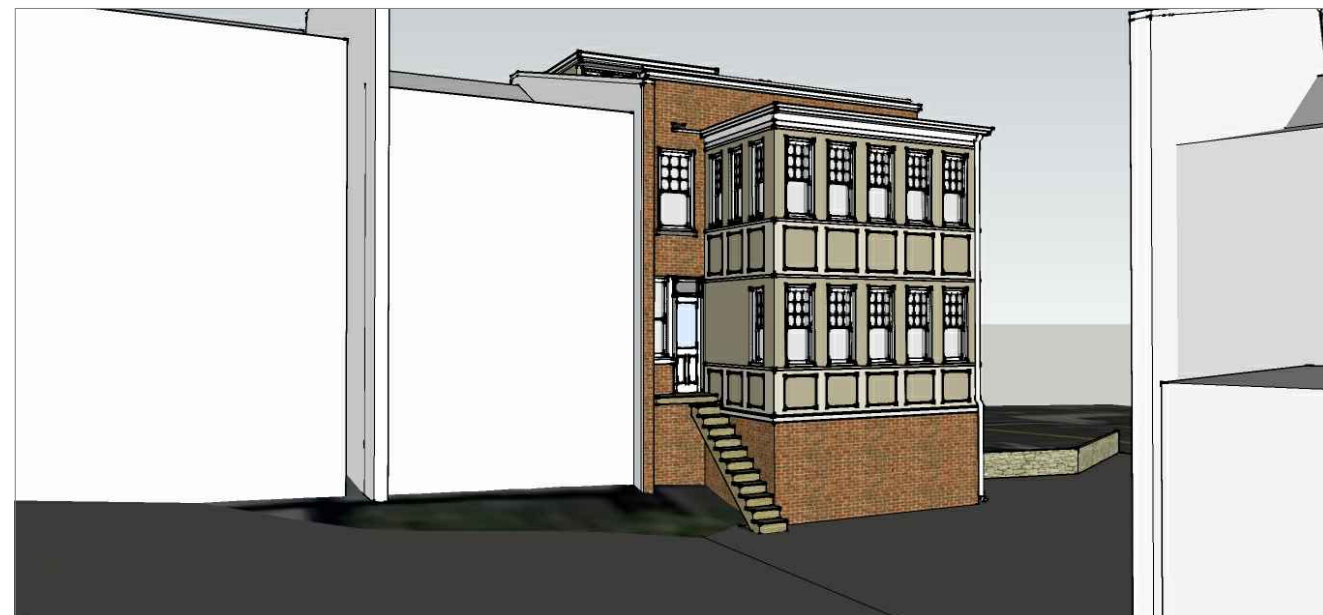



4 ROOF TOP ADDITION RENDERING
SCALE: NONE

ALL DIMENSIONS TO BE FIELD VERIFIED

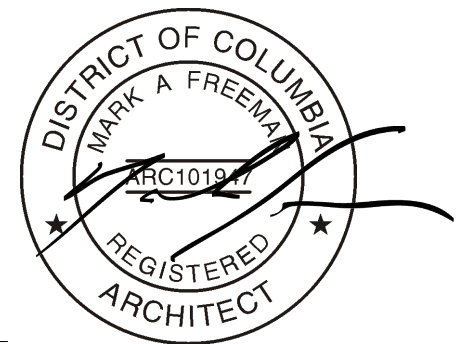



1 WEST ELEVATION
SCALE: 3/16" = 1'-0"

ALL DIMENSIONS TO BE FIELD VERIFIED

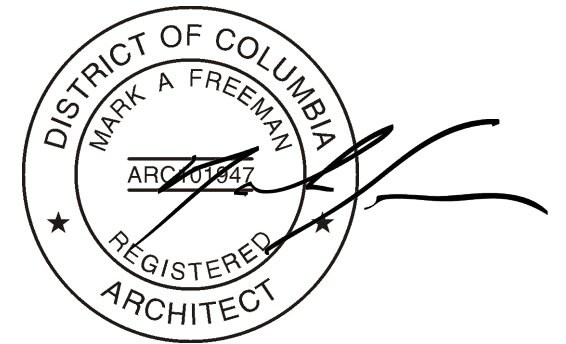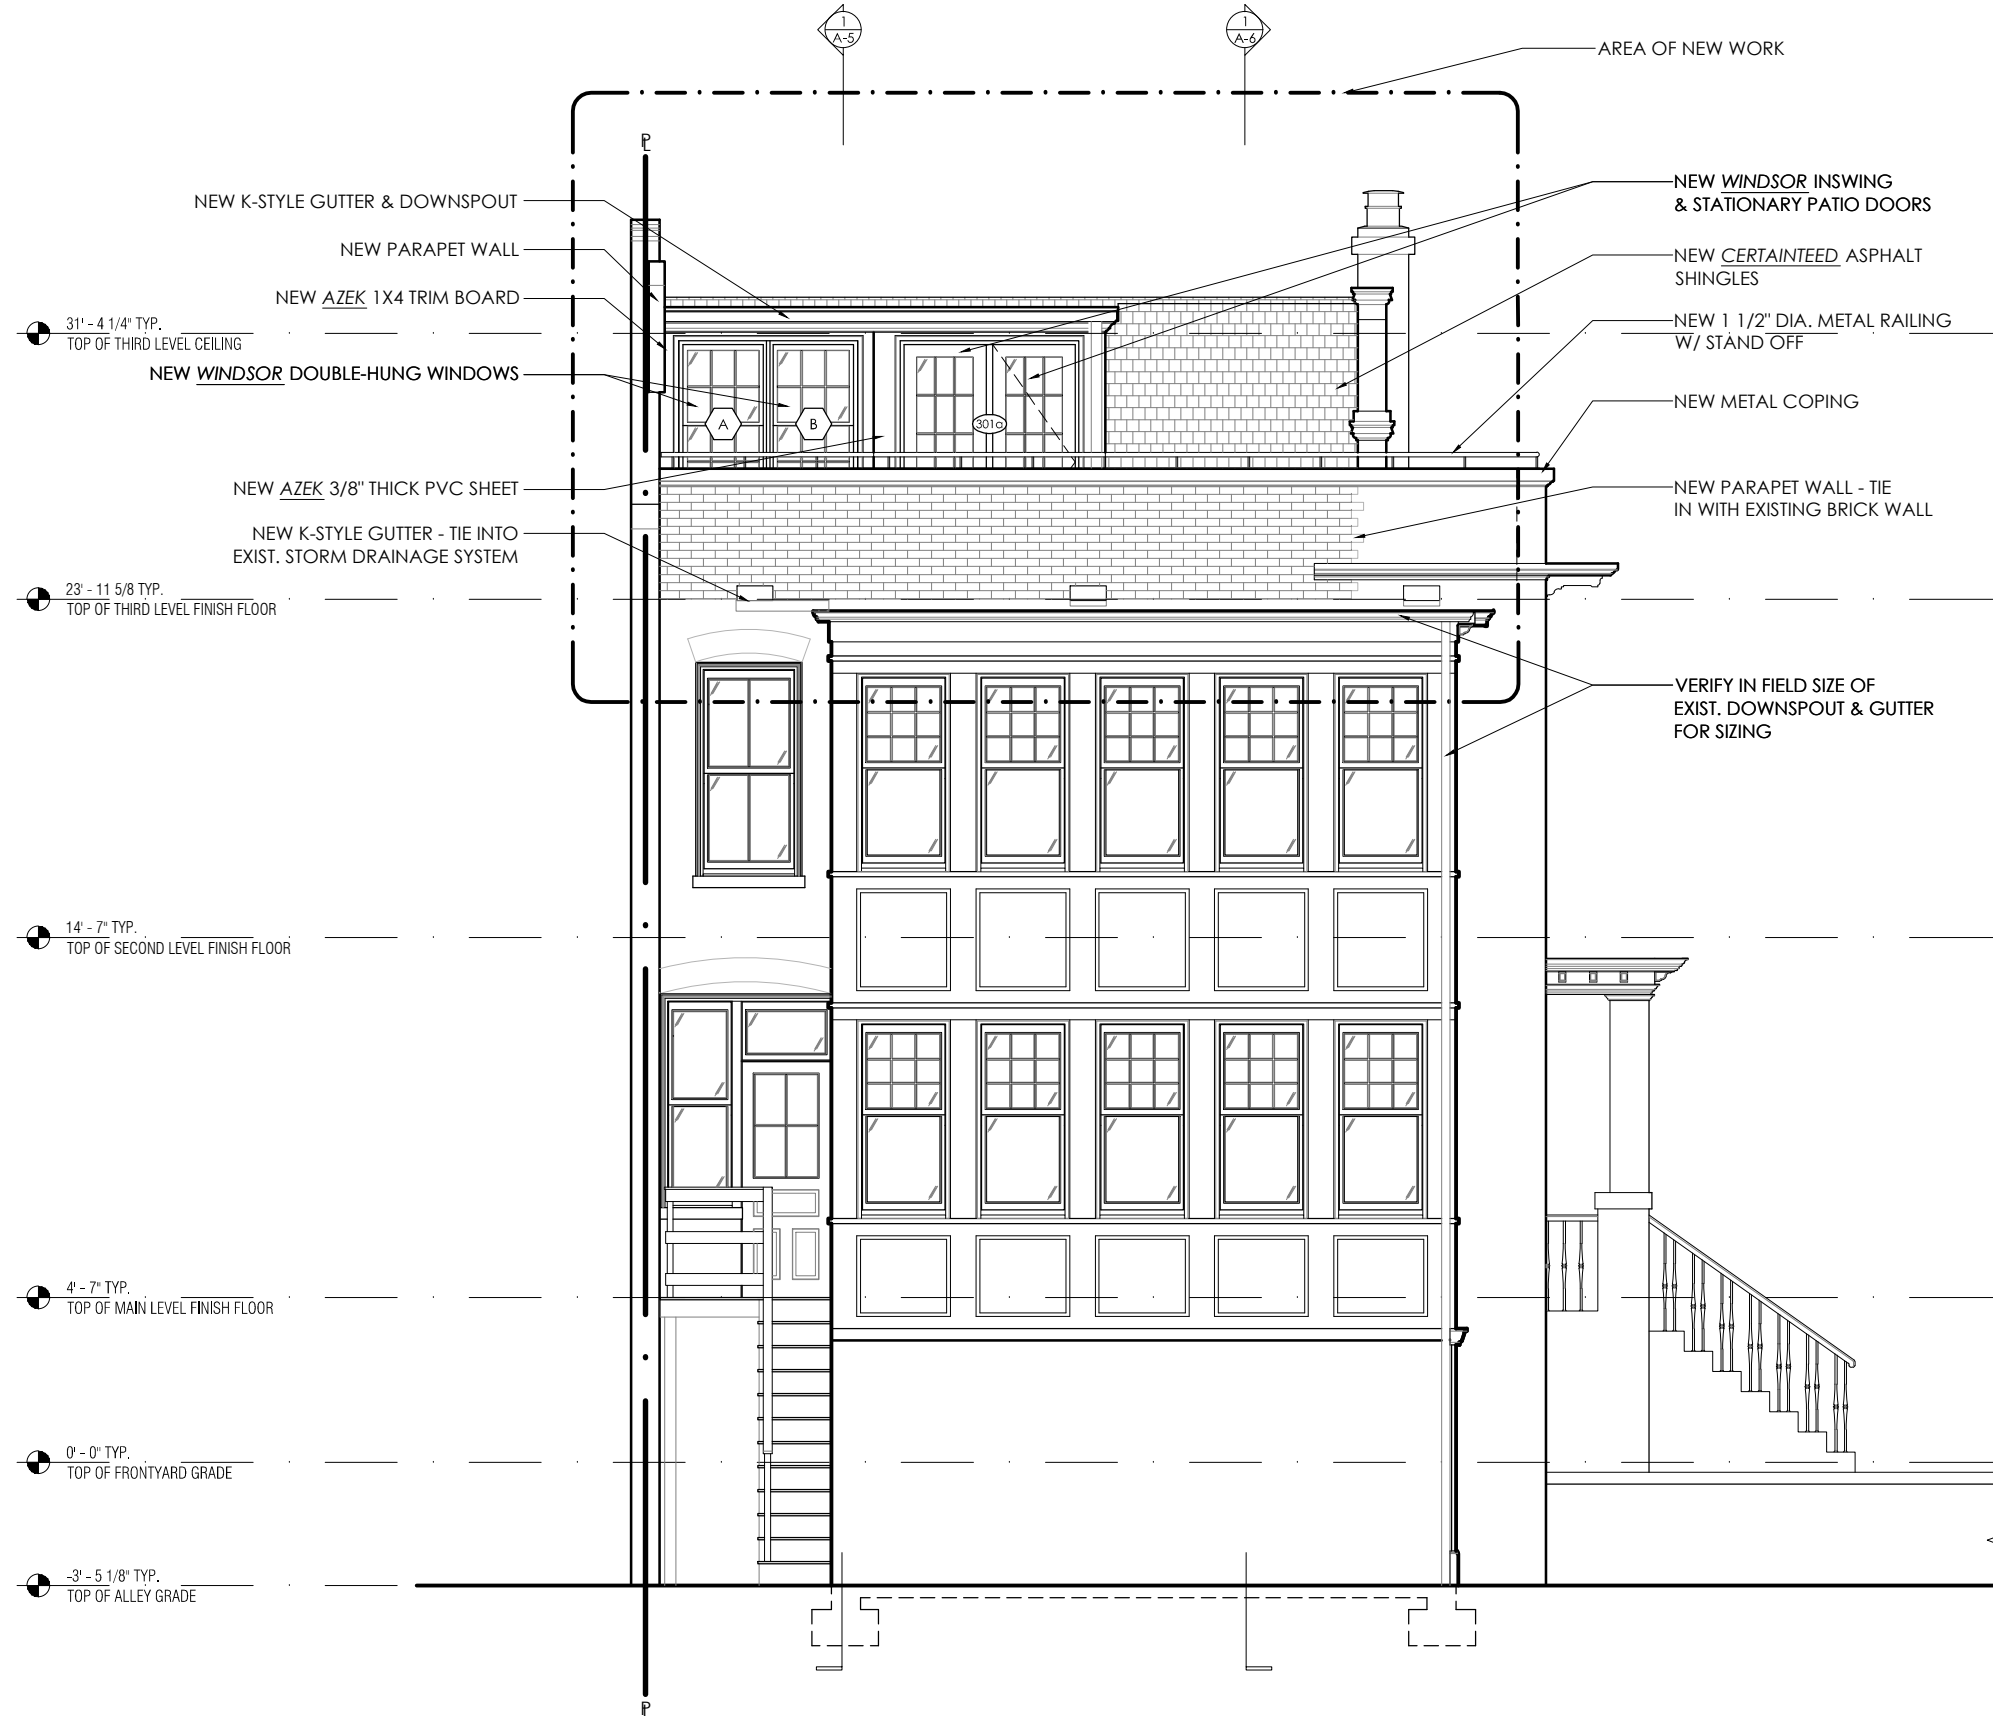

1 NORTH ELEVATION
SCALE: 3/16" = 1'-0"

ALL DIMENSIONS TO BE FIELD VERIFIED

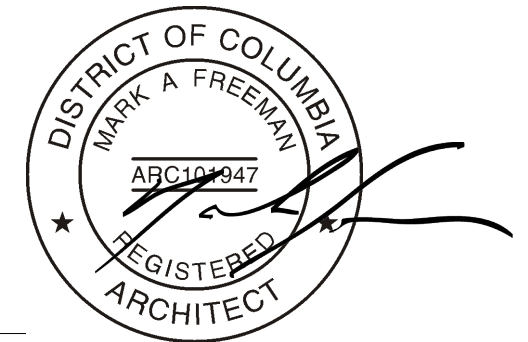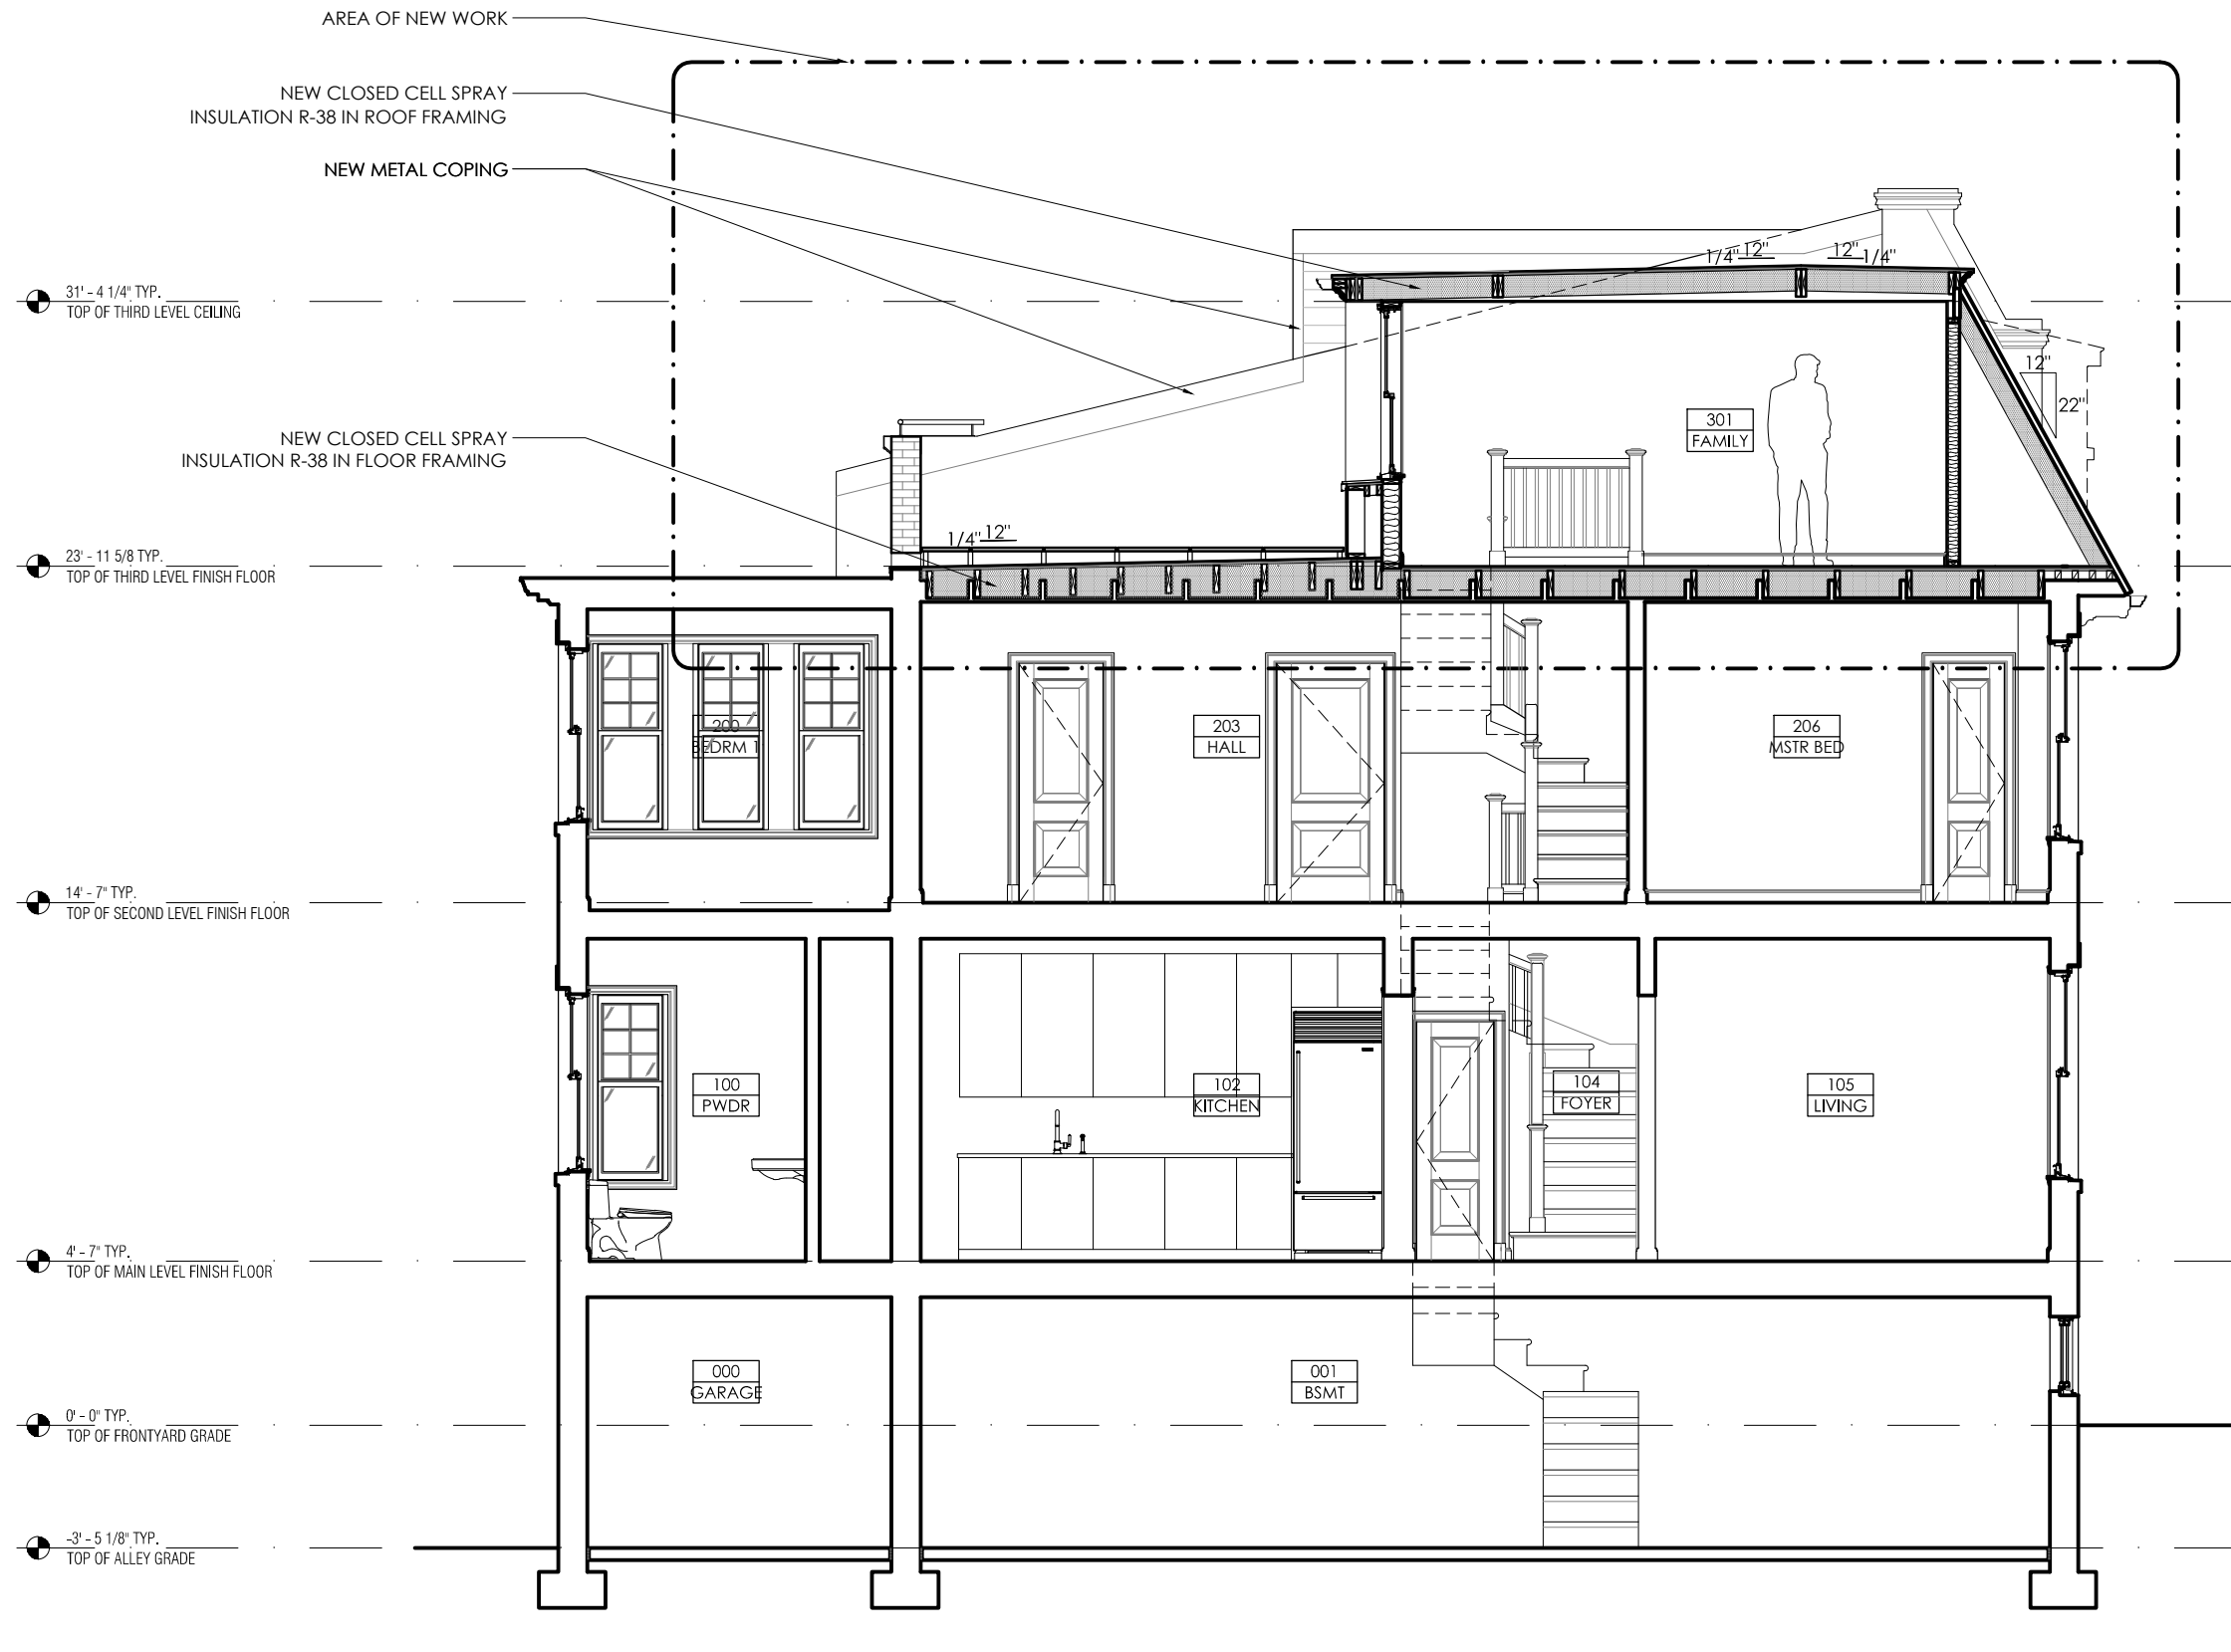

1 SECTION
SCALE: 3/16" = 1'-0"

ALL DIMENSIONS TO BE FIELD VERIFIED

