


MARYLAND

WASHINGTON, D.C.

VIRGINIA

ADDRESS: 1816 VERMONT AVE & 1833 11TH STREET NW
WASHINGTON, DC 20001

11TH STREET, N.W.

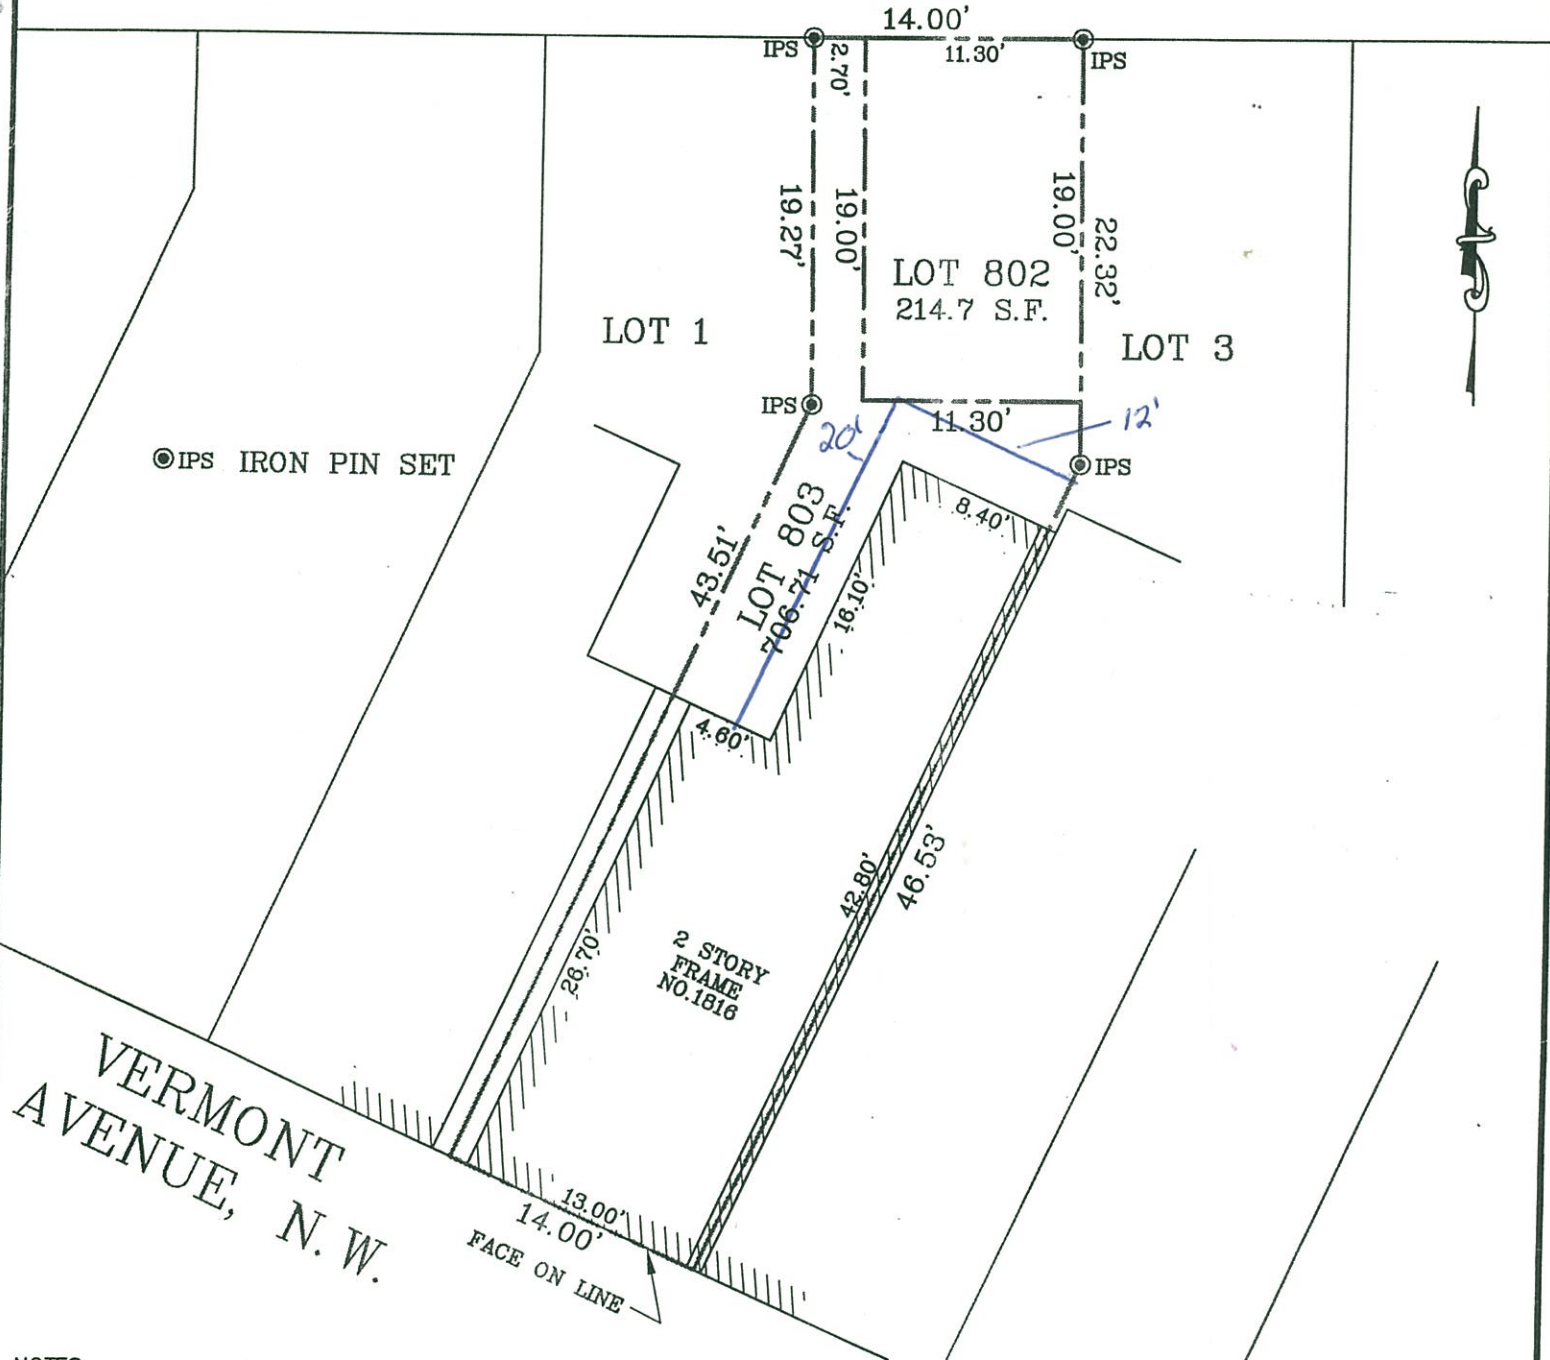


NOTES:

1. THIS PLAT WAS PREPARED WITHOUT BENEFIT OF A TITLE REPORT.
2. SUBJECT TO ALL EASMENTS ON RECORD.

DRAWN BY: SF

FILE: #1816VERMONT

I HEREBY CERTIFY THAT IMPROVEMENTS ARE
LOCATED AS SHOWN HEREON AND TO THE BEST
OF MY INFORMATION, PROFESSIONAL KNOWLEDGE
AND BELIEF THERE ARE NO ENCROACHMENTS
EXCEPT AS SHOWN.

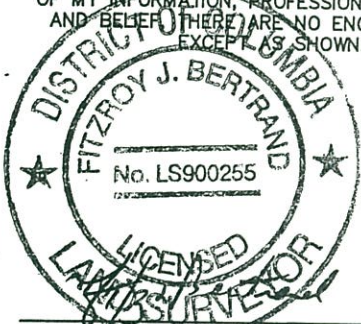

FITZROY J. BERTRAND
SURVEYOR

4/25/08
DATE

PLAT OF SURVEY
LOTS 0802 & 0803
SQUARE 0334N

OLD CITY II
WASHINGTON, DISTRICT OF COLUMBIA

SCALE: 1" = 10'

DATE: 4/25/08

REAL ESTATE SURVEYORS & DEVELOPERS, LLC

Residential, Commercial, Industrial and Land

WWW.REALESTATESURVEYORS.NET

CALVERTON TOWERS

11785 BELTSVILLE DRIVE, SUITE 150

BELTSVILLE, MARYLAND 20705

TEL: (301)572-9616 FAX: (301)572-9619

Board of Zoning Adjustment
District of Columbia
CASE NO. 19176
EXHIBIT NO. 4