


DECEMBER

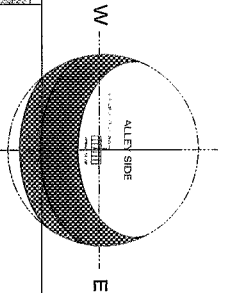


BEFORE

AFTER

615 UPSHUR ST

615 UPSHUR ST

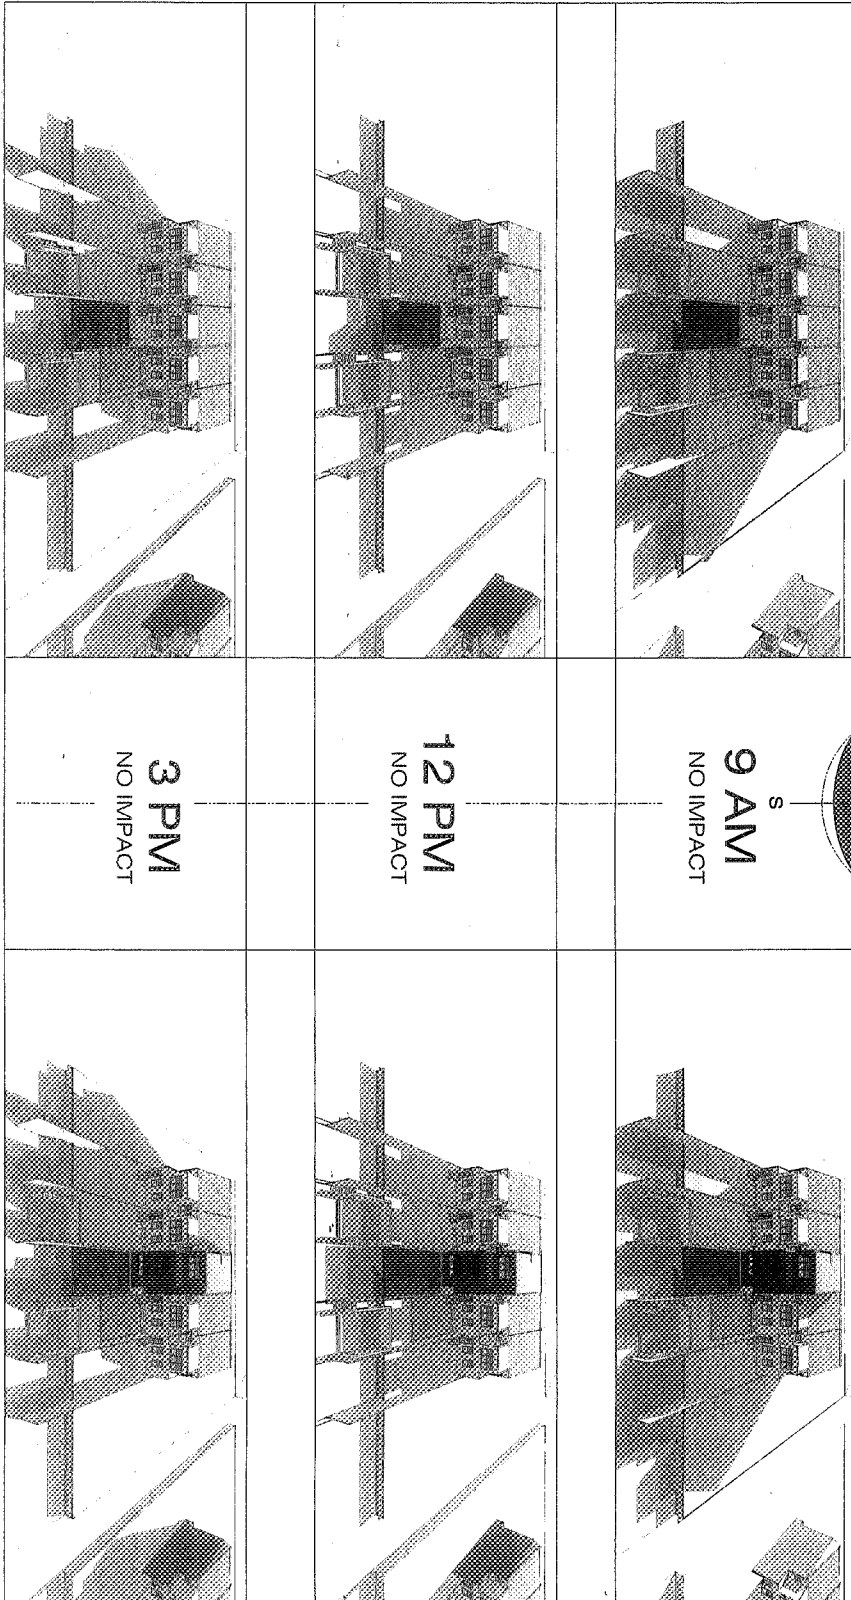

615 UPSHUR ST NW

SHADE AND SHADOW STUDY



WASHINGTON D.C. LOT 20-06 04

RAM DESIGN
ARCHITECTS • ENGINEERS

Board of Zoning Adjustment
District of Columbia
CASE NO.19177
EXHIBIT NO.44

MARCH

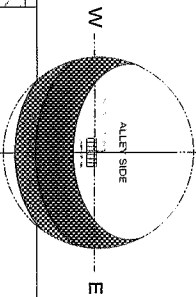


BEFORE

615 UPSHUR ST

AFTER

615 UPSHUR ST

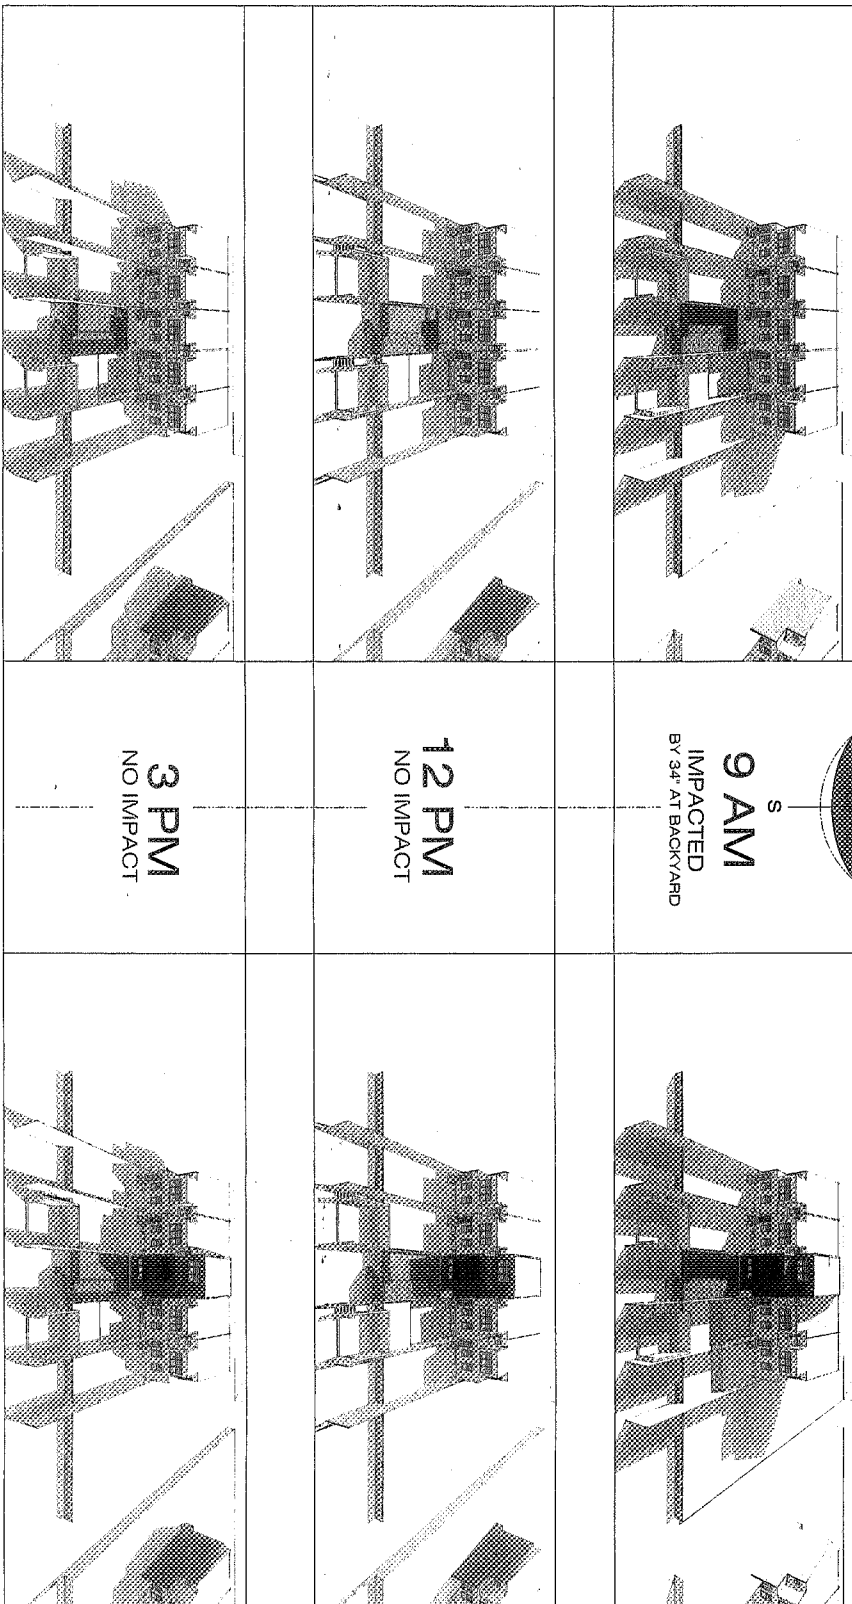


RAM DESIGN
ARCHITECTS + ENGINEERS

012
UPSHUR ST NW

SHADE AND SHADOW STUDY

WASHINGTON D.C. | ZONE: R-4
50' LOT

JUNE

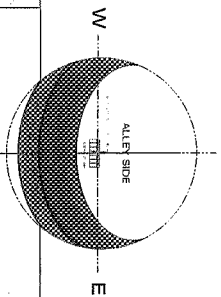


BEFORE

AFTER

615 UPSHUR ST

615 UPSHUR ST

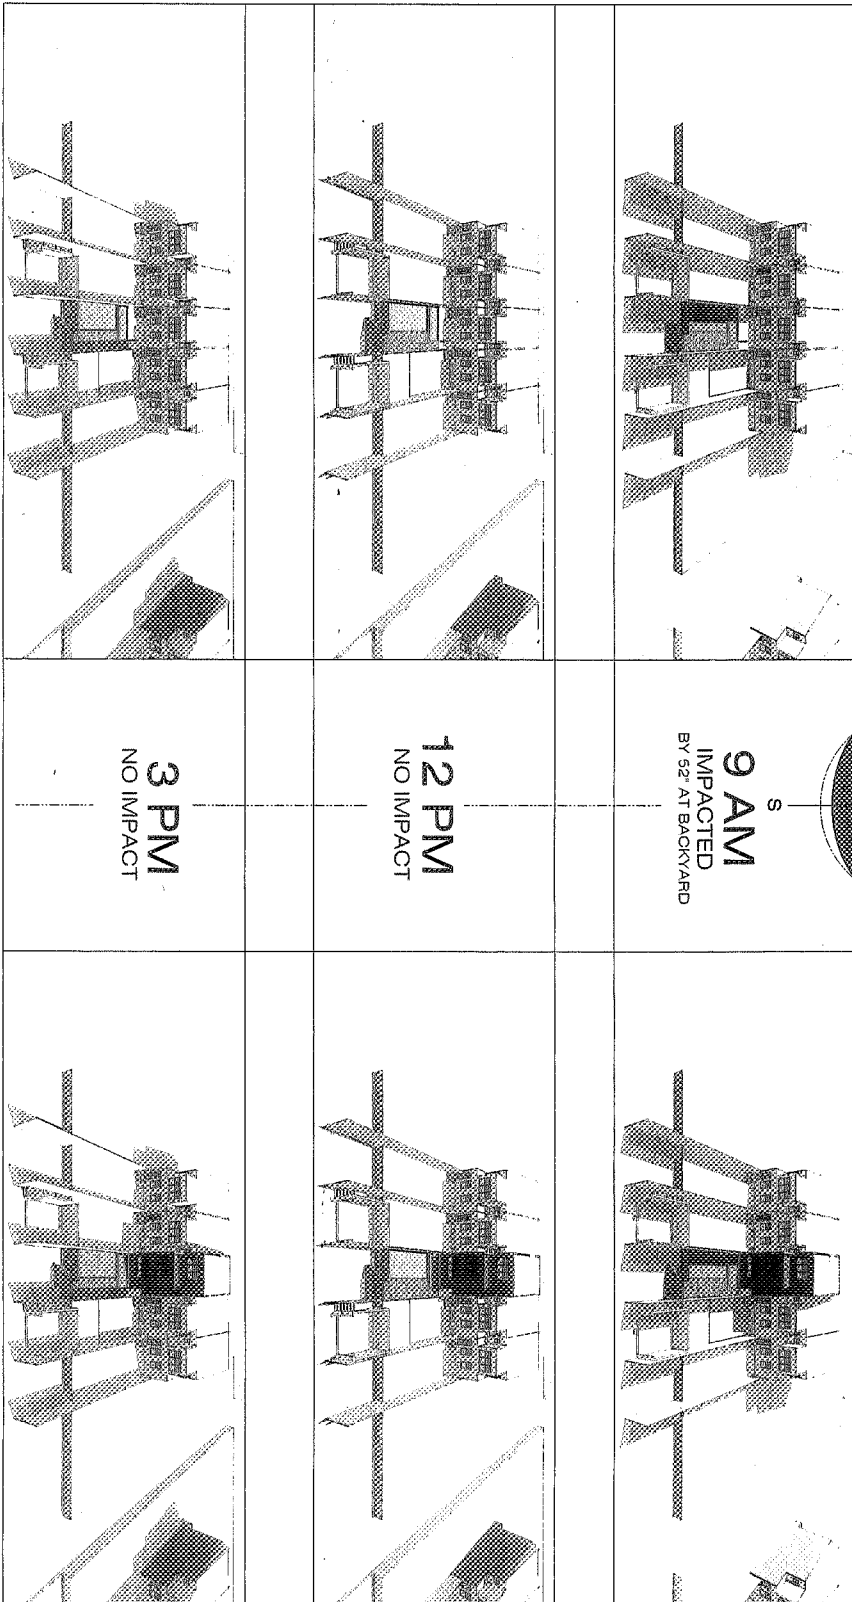

RAM.DESIGN
ARCHITECTS + ENGINEERS


013
UPSHUR ST NIM

SHADE AND SHADOW STUDY


SEPTEMBER

RAM.DESIGN
ARCHITECTS + ENGINEERS

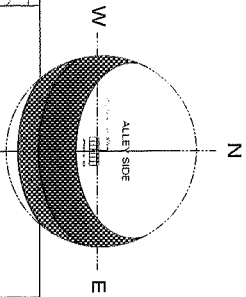

BEFORE

AFTER

615 UPSHUR ST

615 UPSHUR ST

9 AM IMPACTED BY 13' - 28' AT BACKYARD	
12 PM NO IMPACT	
3 PM NO IMPACT	

012
UPSHUR ST NW

SHADE AND SHADOW STUDY