

From: Brian Papke
Sent: Wednesday, March 19, 2014 4:13 PM
To: Wiedis
Cc: Christian Cronin
Subject: RE: 2337 Champlain

Rich,

Sure.

See attached. We have not yet made the revisions as discussed, but will do so in the near future.


One of the major things we are working thru right now is having a more specific design for the mechanical units and their location – as well as the green roof areas, etc.

Brian


From: Wiedis [<mailto:wiedis@aol.com>]
Sent: Wednesday, March 19, 2014 12:42 PM
To: Brian Papke
Subject: Re: 2337 Champlain


Brian thanks for meeting with us last night. Do you have electronic copies of the documents that you provided? If so could you send me a soft copy. Thank you.

Sent from my iPhone

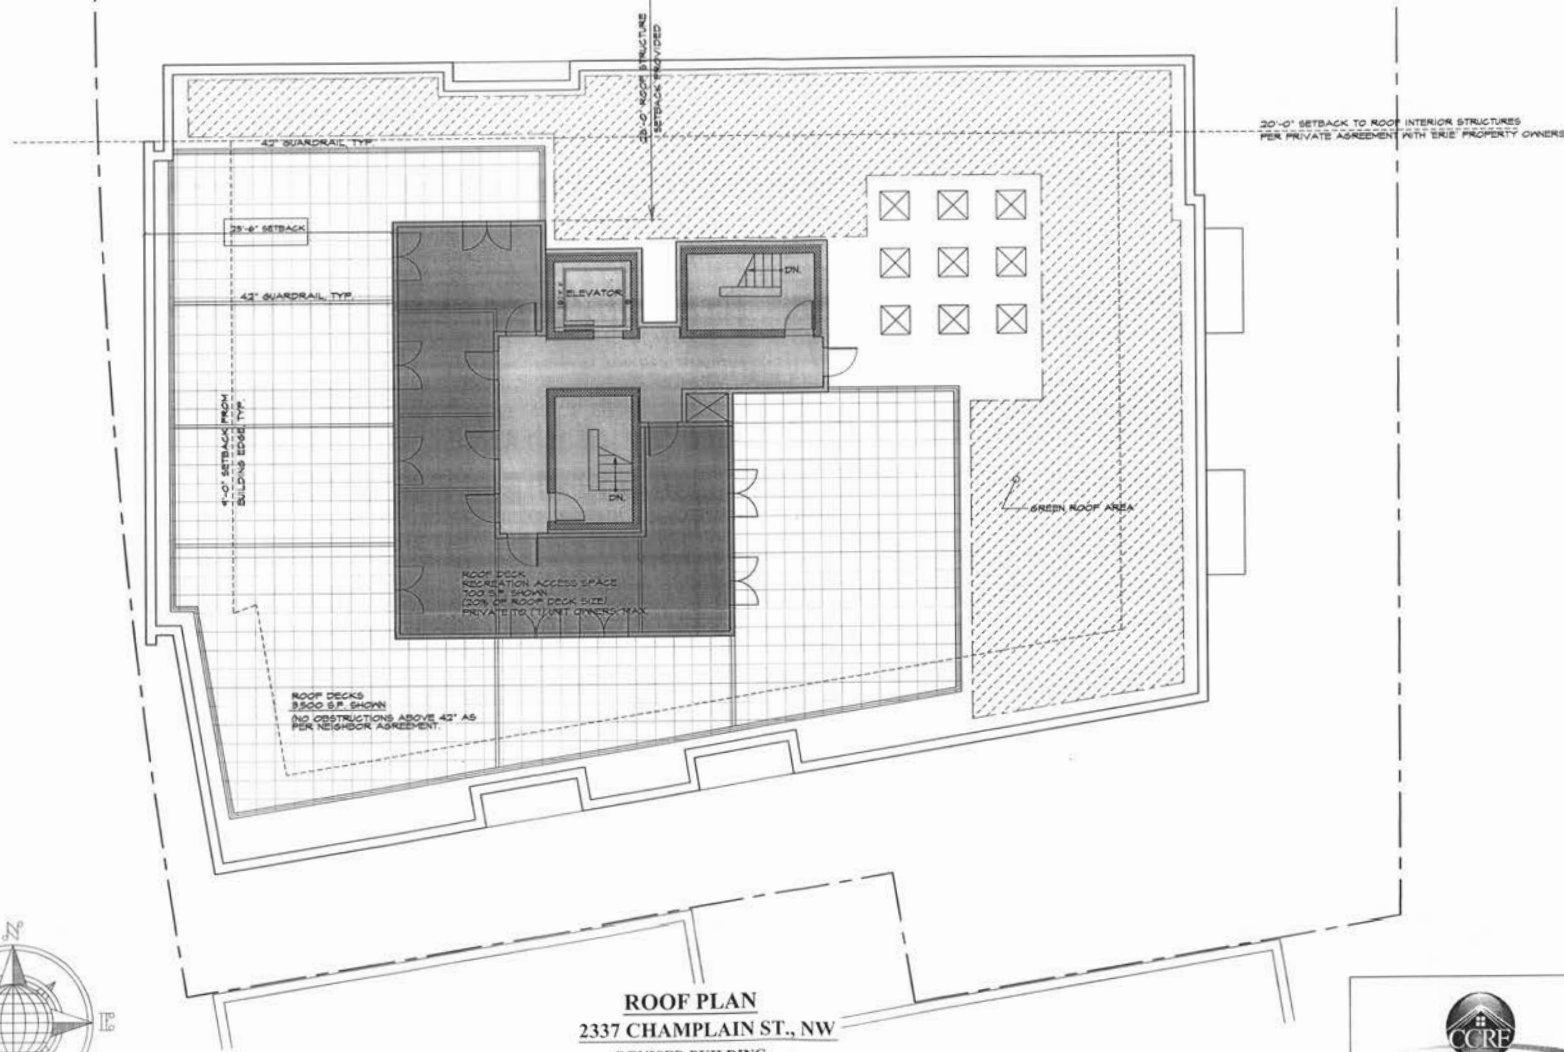


ROOF PLAN
2337 CHAMPLAIN ST., NW
REVISED BUILDING
12.9.2013

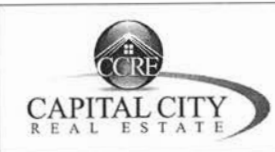

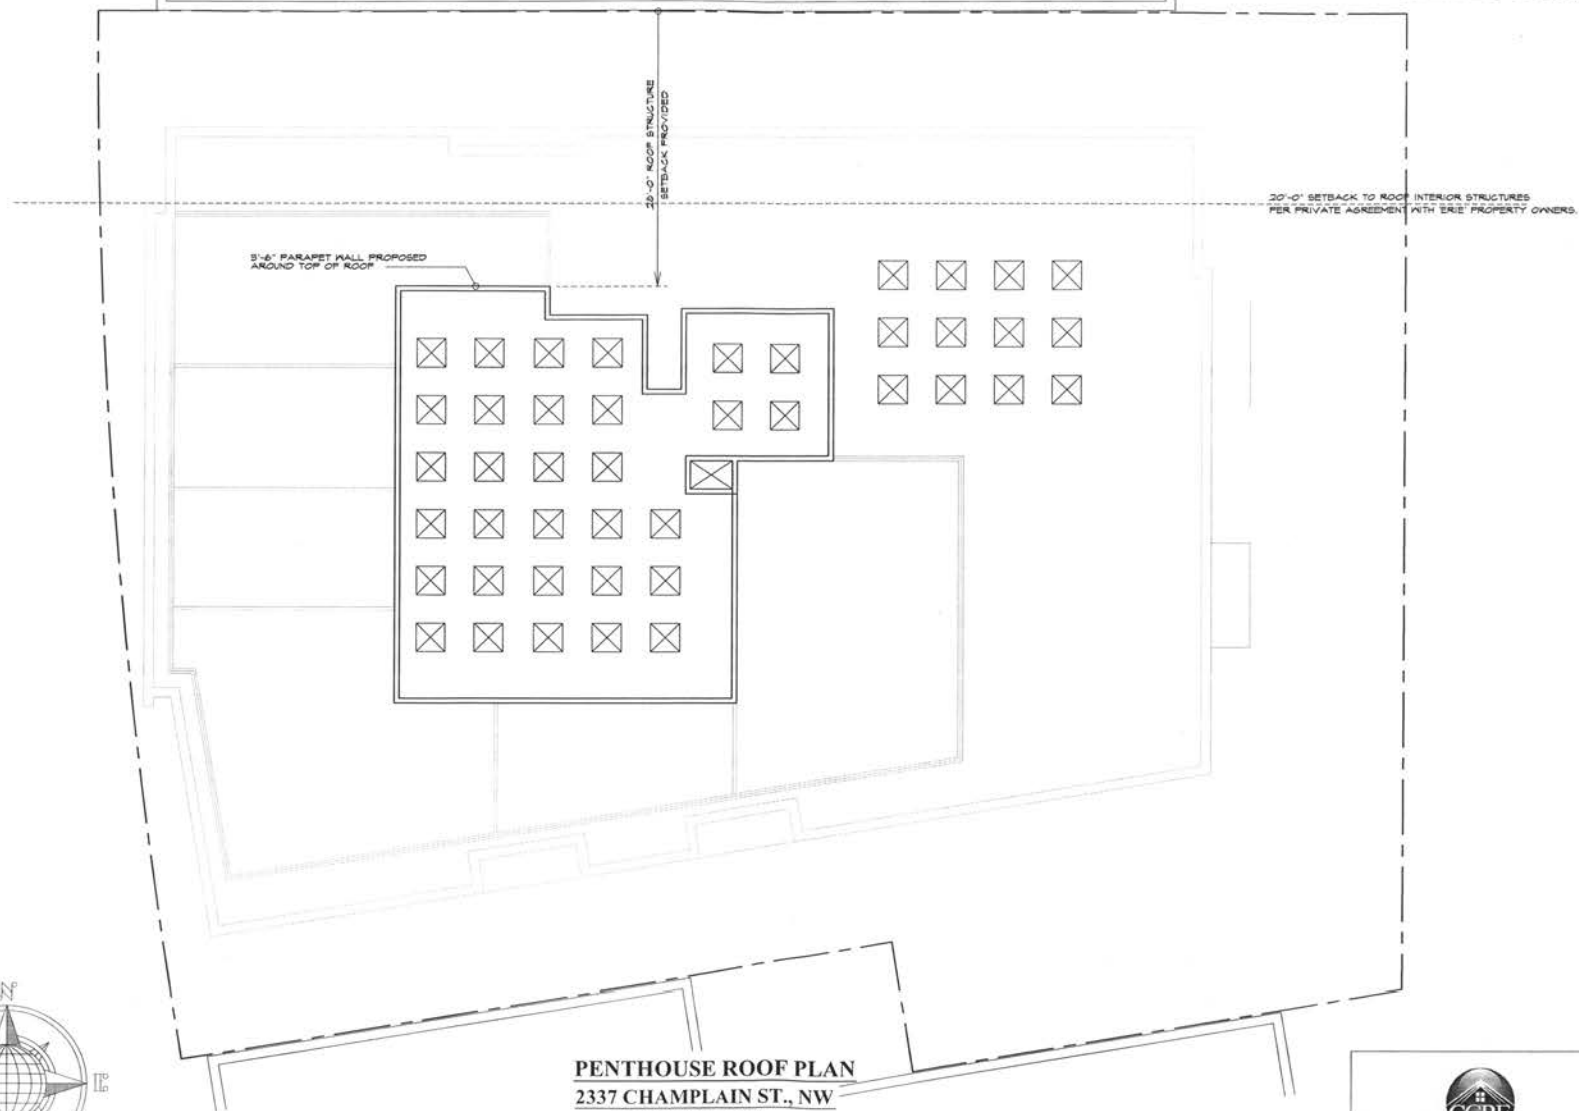

PENTHOUSE ROOF PLAN
2337 CHAMPLAIN ST., NW
REVISED BUILDING
12.9.2013



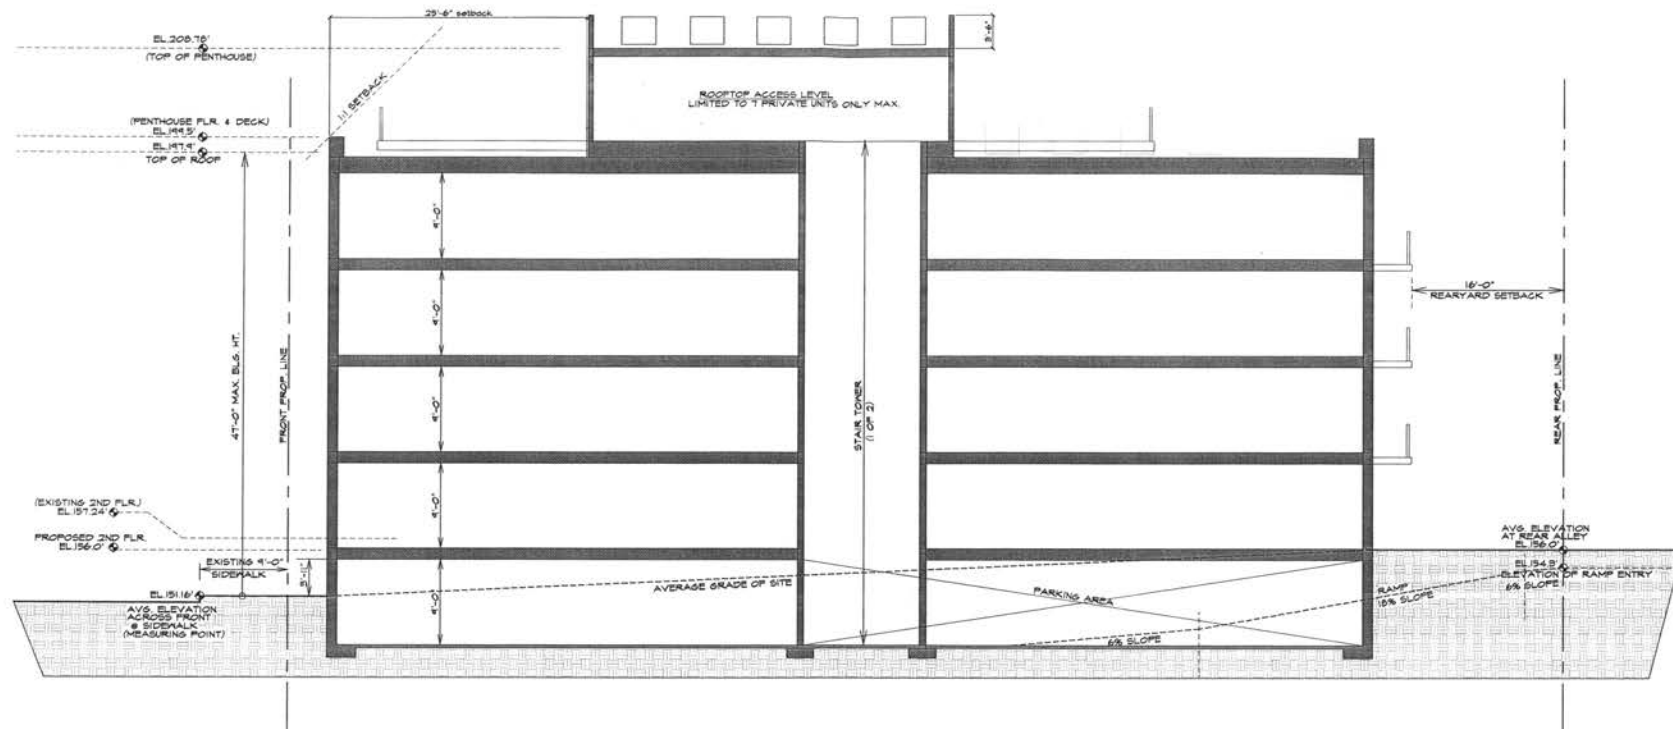


BUILDING EAST/WEST SECTION

2337 CHAMPLAIN ST., NW


REVISED BUILDING
12.9.2013




ROOF VIEWS

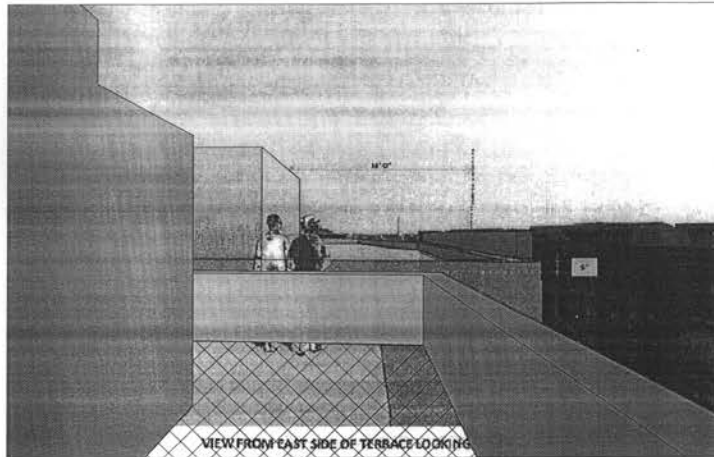


VIEW FROM EAST SIDE OF TERRACE LOOKING EAST
EXISTING BUILDING

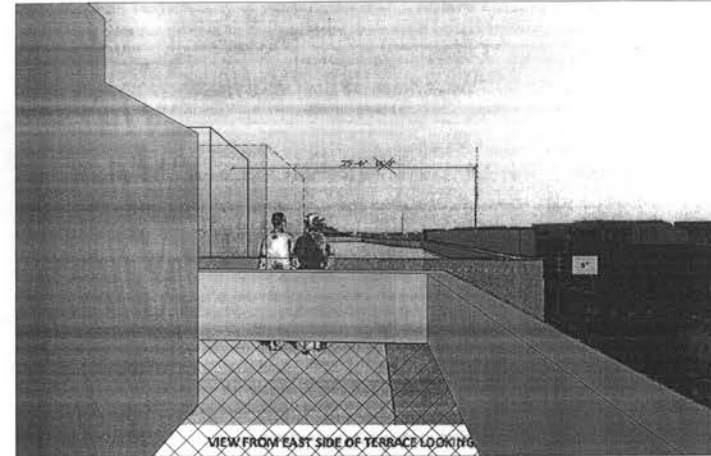

VIEW FROM EAST SIDE OF TERRACE LOOKING EAST
PROPOSED BUILDING

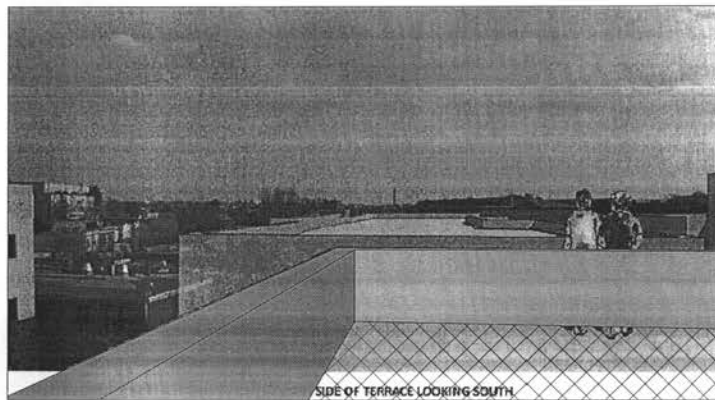

SIDE OF TERRACE LOOKING SOUTH
EXISTING BUILDING

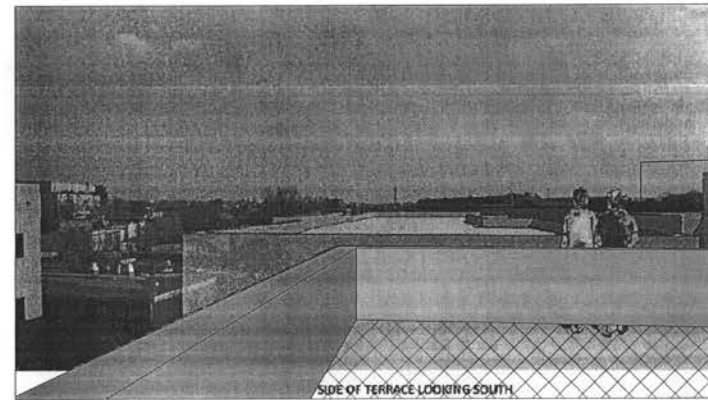

SIDE OF TERRACE LOOKING SOUTH
PROPOSED BUILDING