



1428 U STREET NW SUITE B100
WASHINGTON, DC 20009
F 202.223.7054 T 202.223.7059
WWW.GRONNINGARCHITECTS.COM

Project:

2001 18th Street

2001 18th Street NW
Washington, DC 20009

Seal:

Revisions:		
No.	Date	Description
Issues:		Description
Date		
06.26.2015		HPRB REVIEW


Project Number:
14-037

Title:

PROPOSED SECTIONS


Sheet:

A200

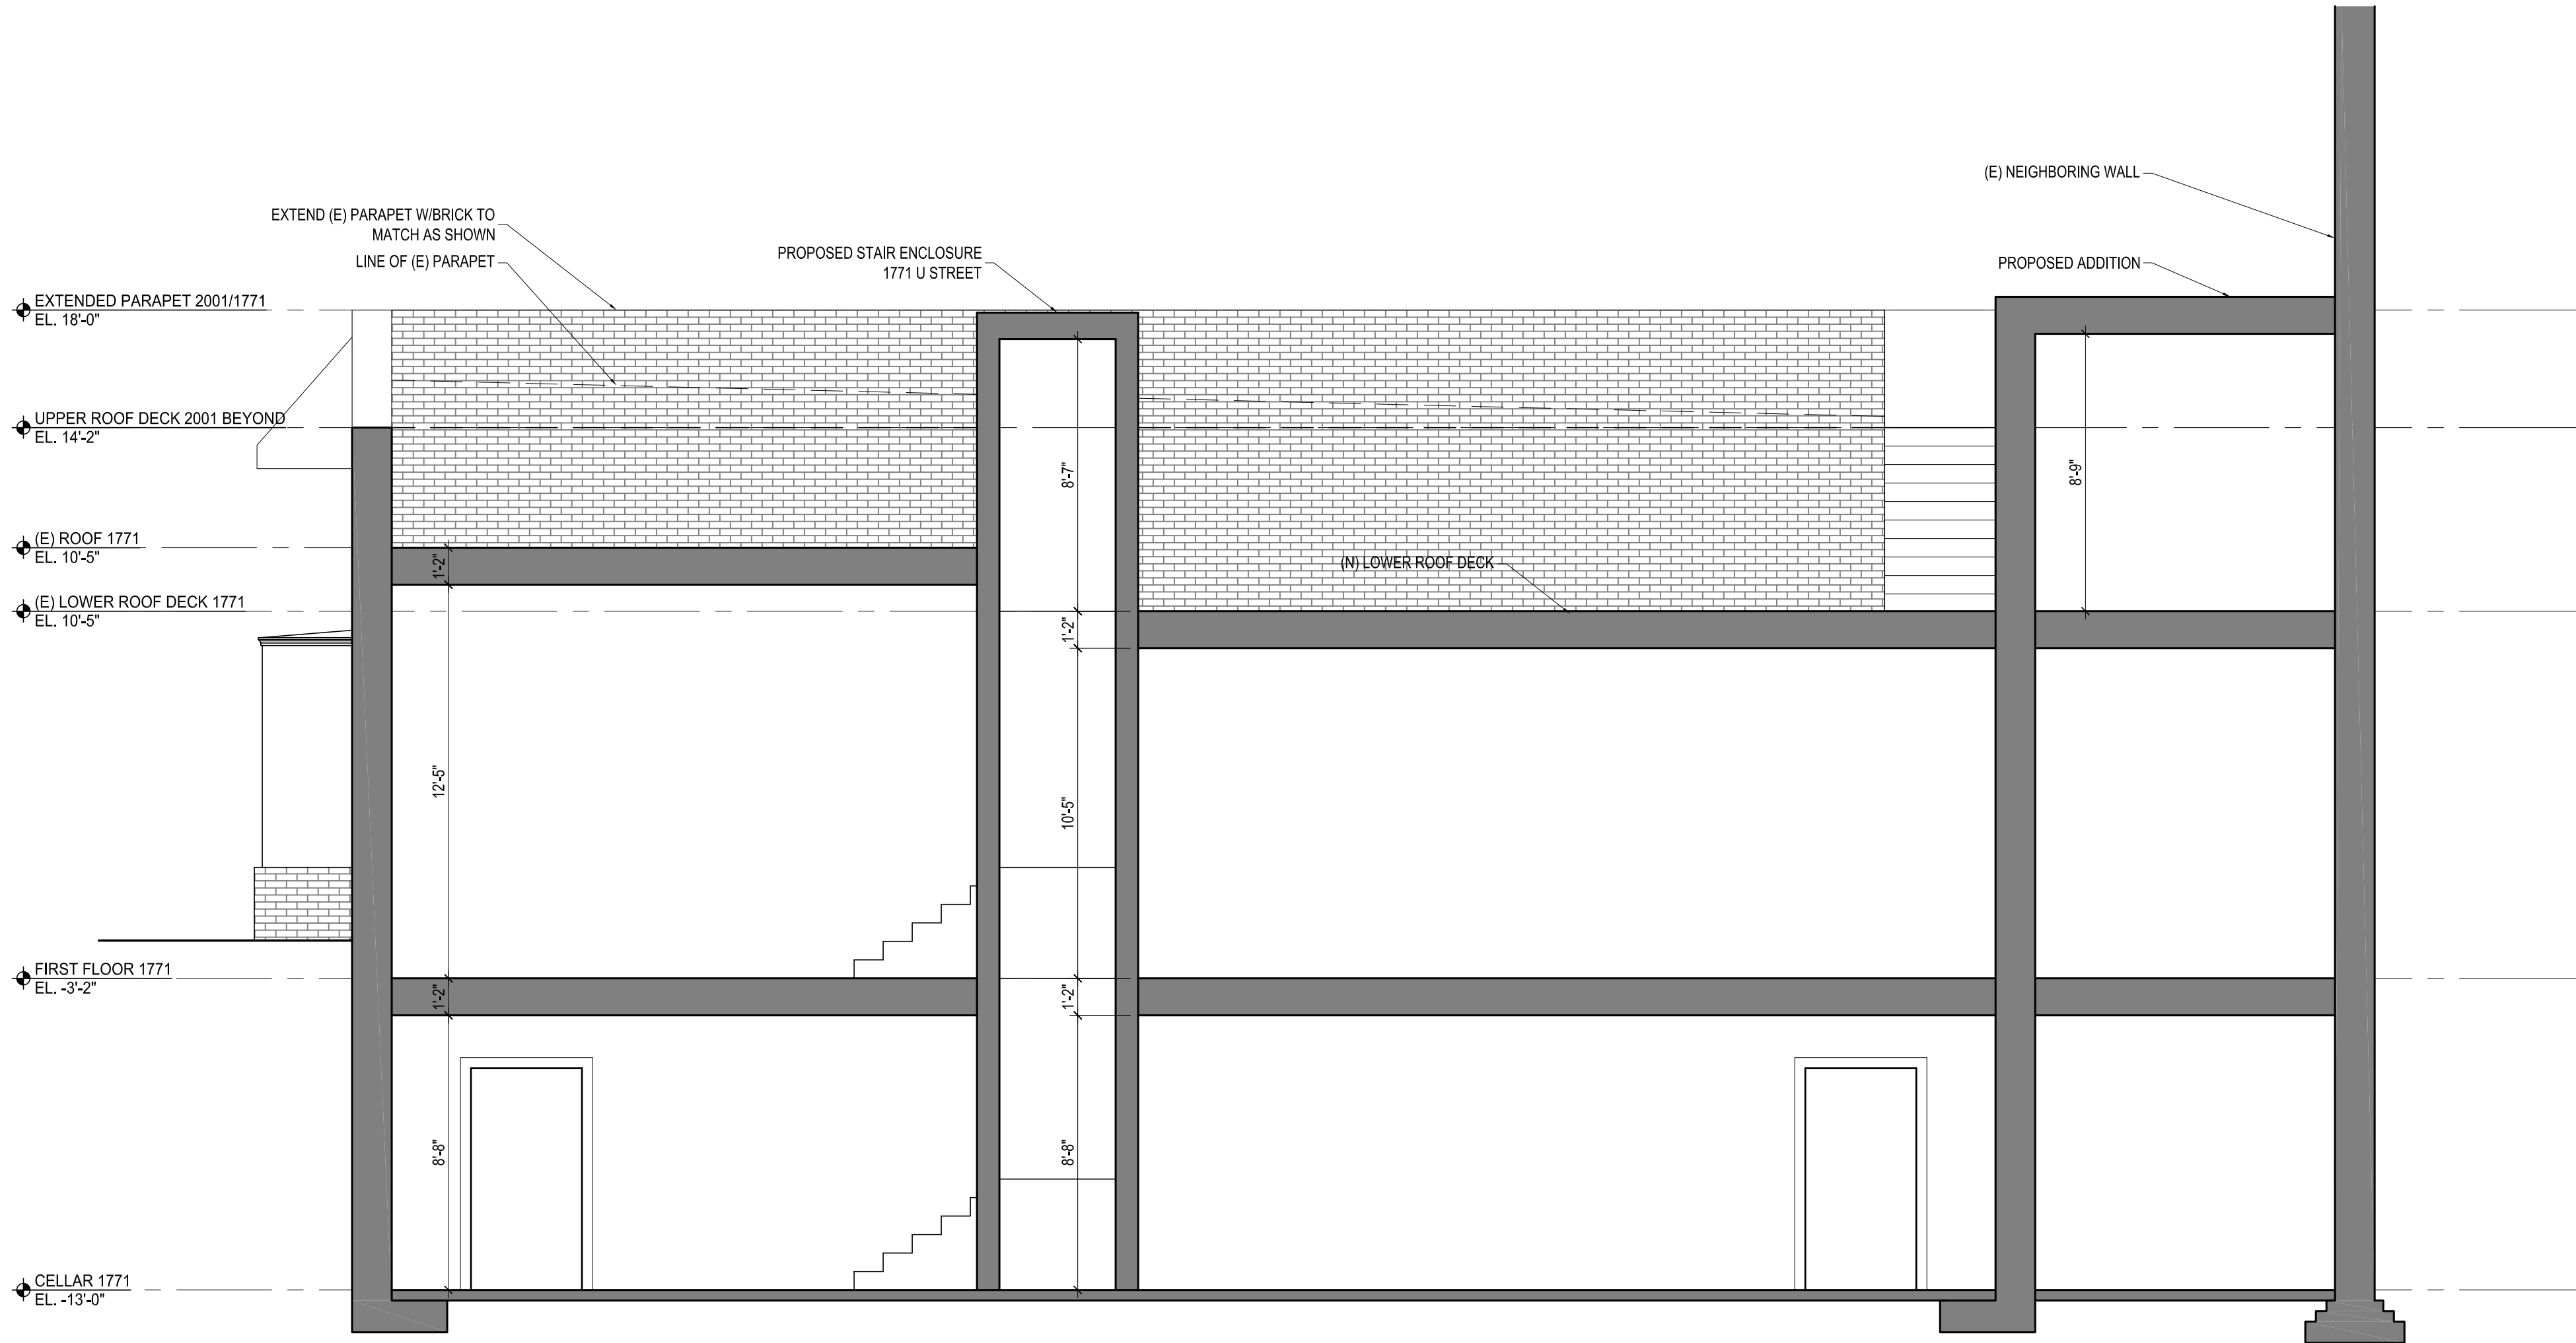

2 | WEST SECTION

A200 | SCALE: 1/4"=1'-0"

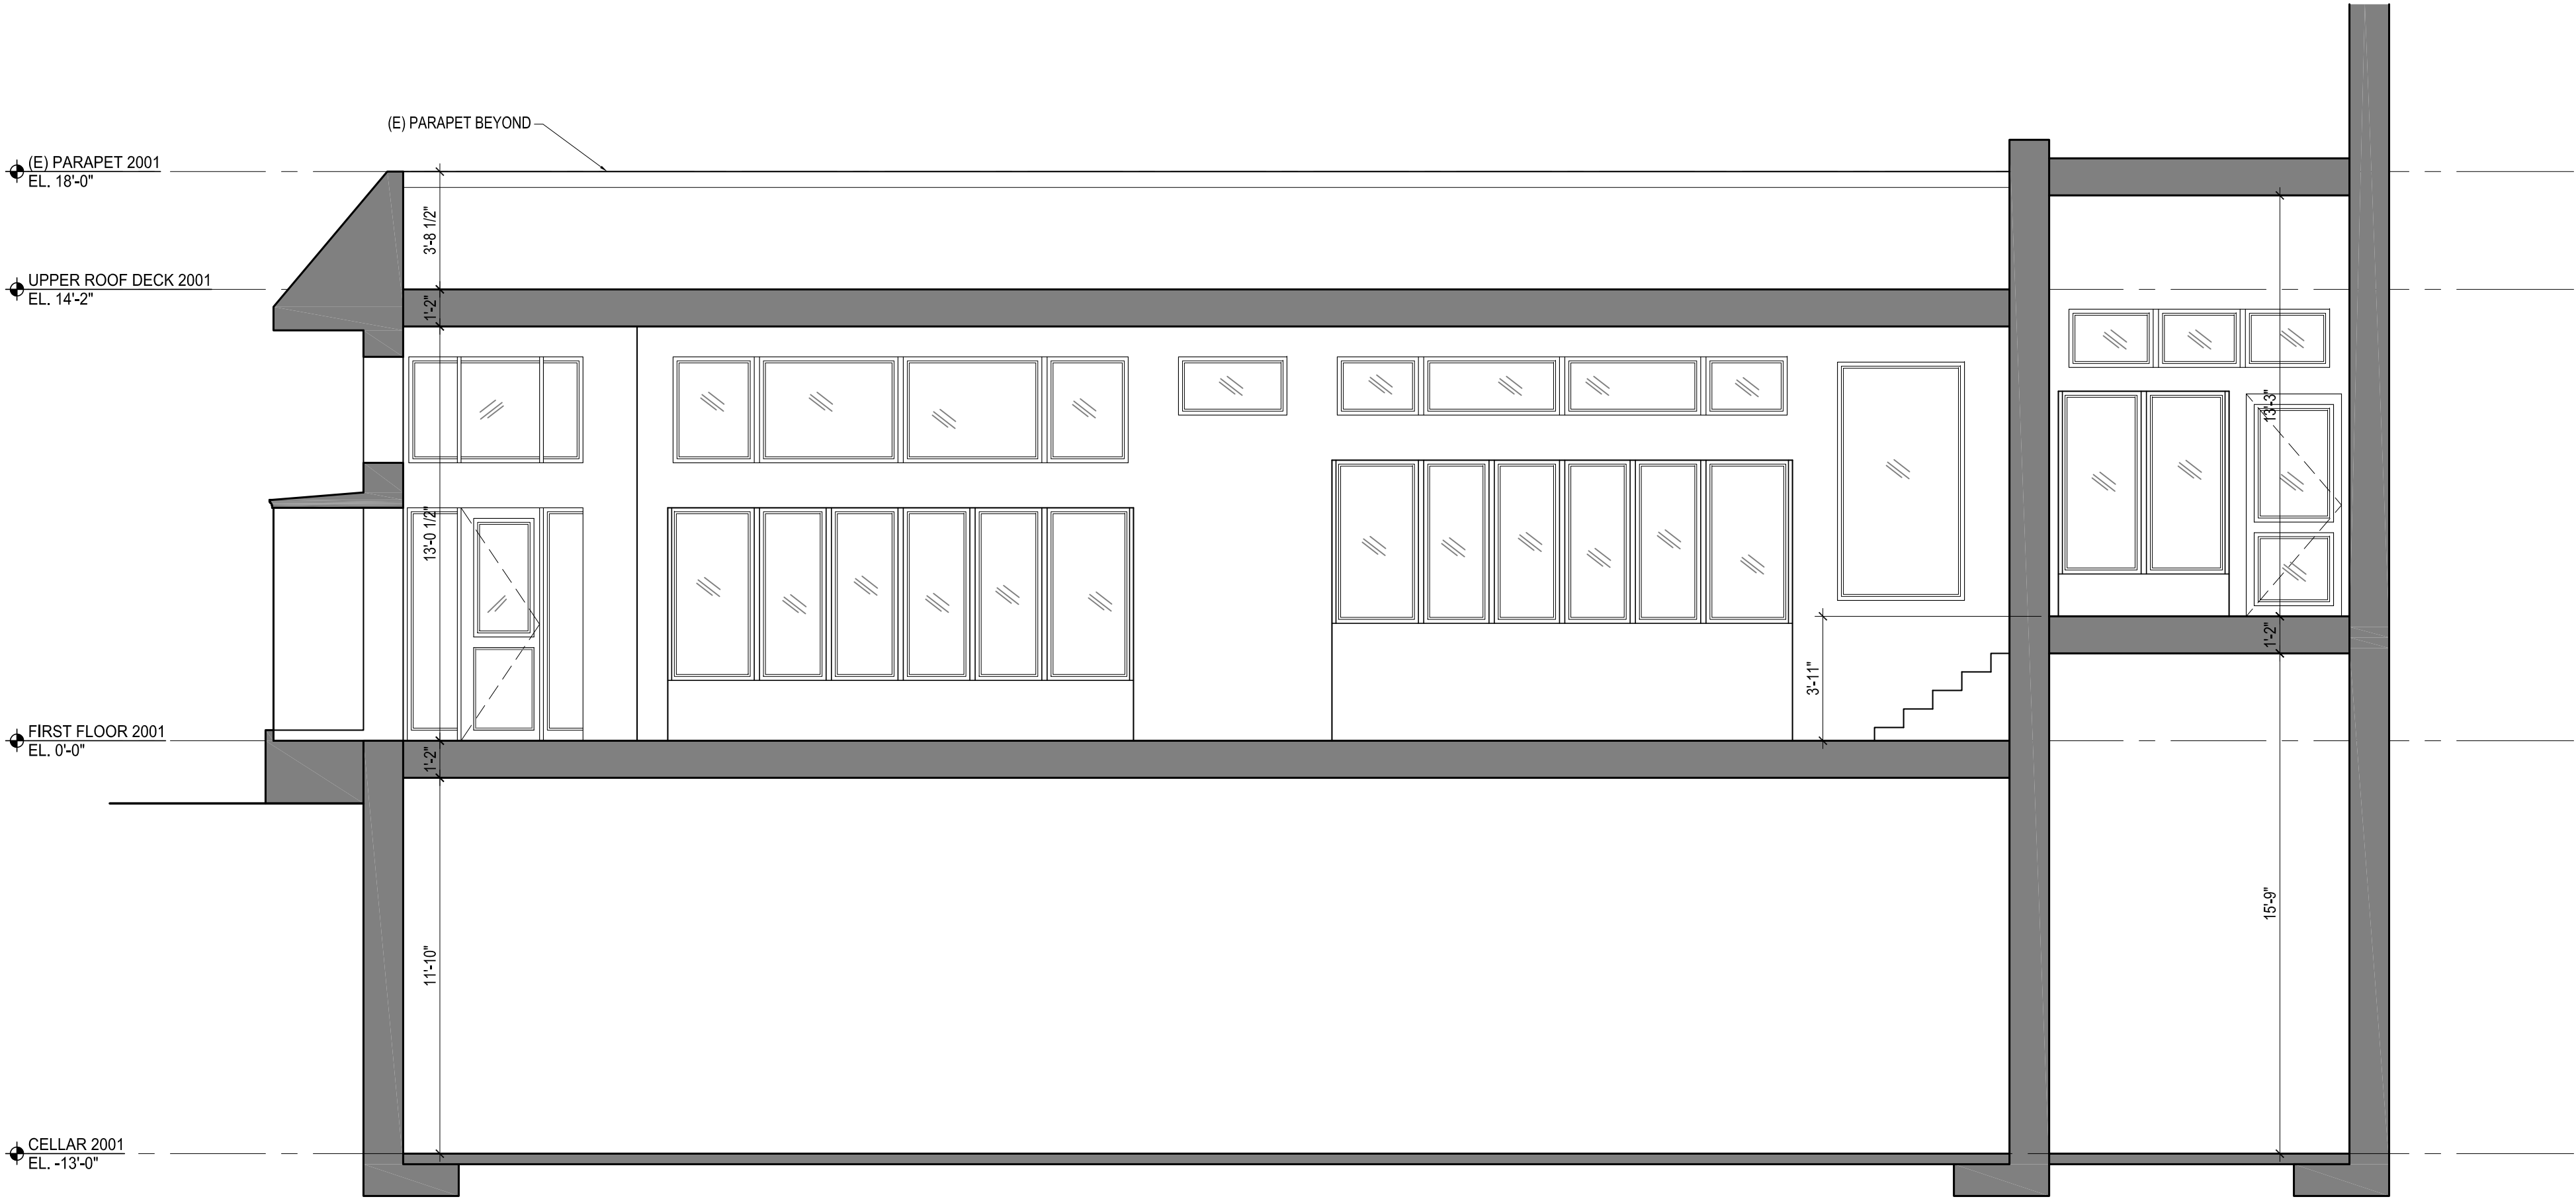

1 | WEST SECTION

A200 | SCALE: 1/4"=1'-0"



1428 U STREET NW SUITE B100
WASHINGTON, DC 20009
F 202.223.7054 T 202.223.7059
TW.GRONNINGARCHITECTS.COM

**2001 18th Street NW
Washington, DC 20009**

Revision:		
No.	Date	Description

Issue:	
Date	Description
06.26.2015	HPRB REVIEW

Project Number: **14-037**

A201

© 2014 GRONNING ARCHITECTS, PLLC. ALL RIGHTS RESERVED

