


TAB E

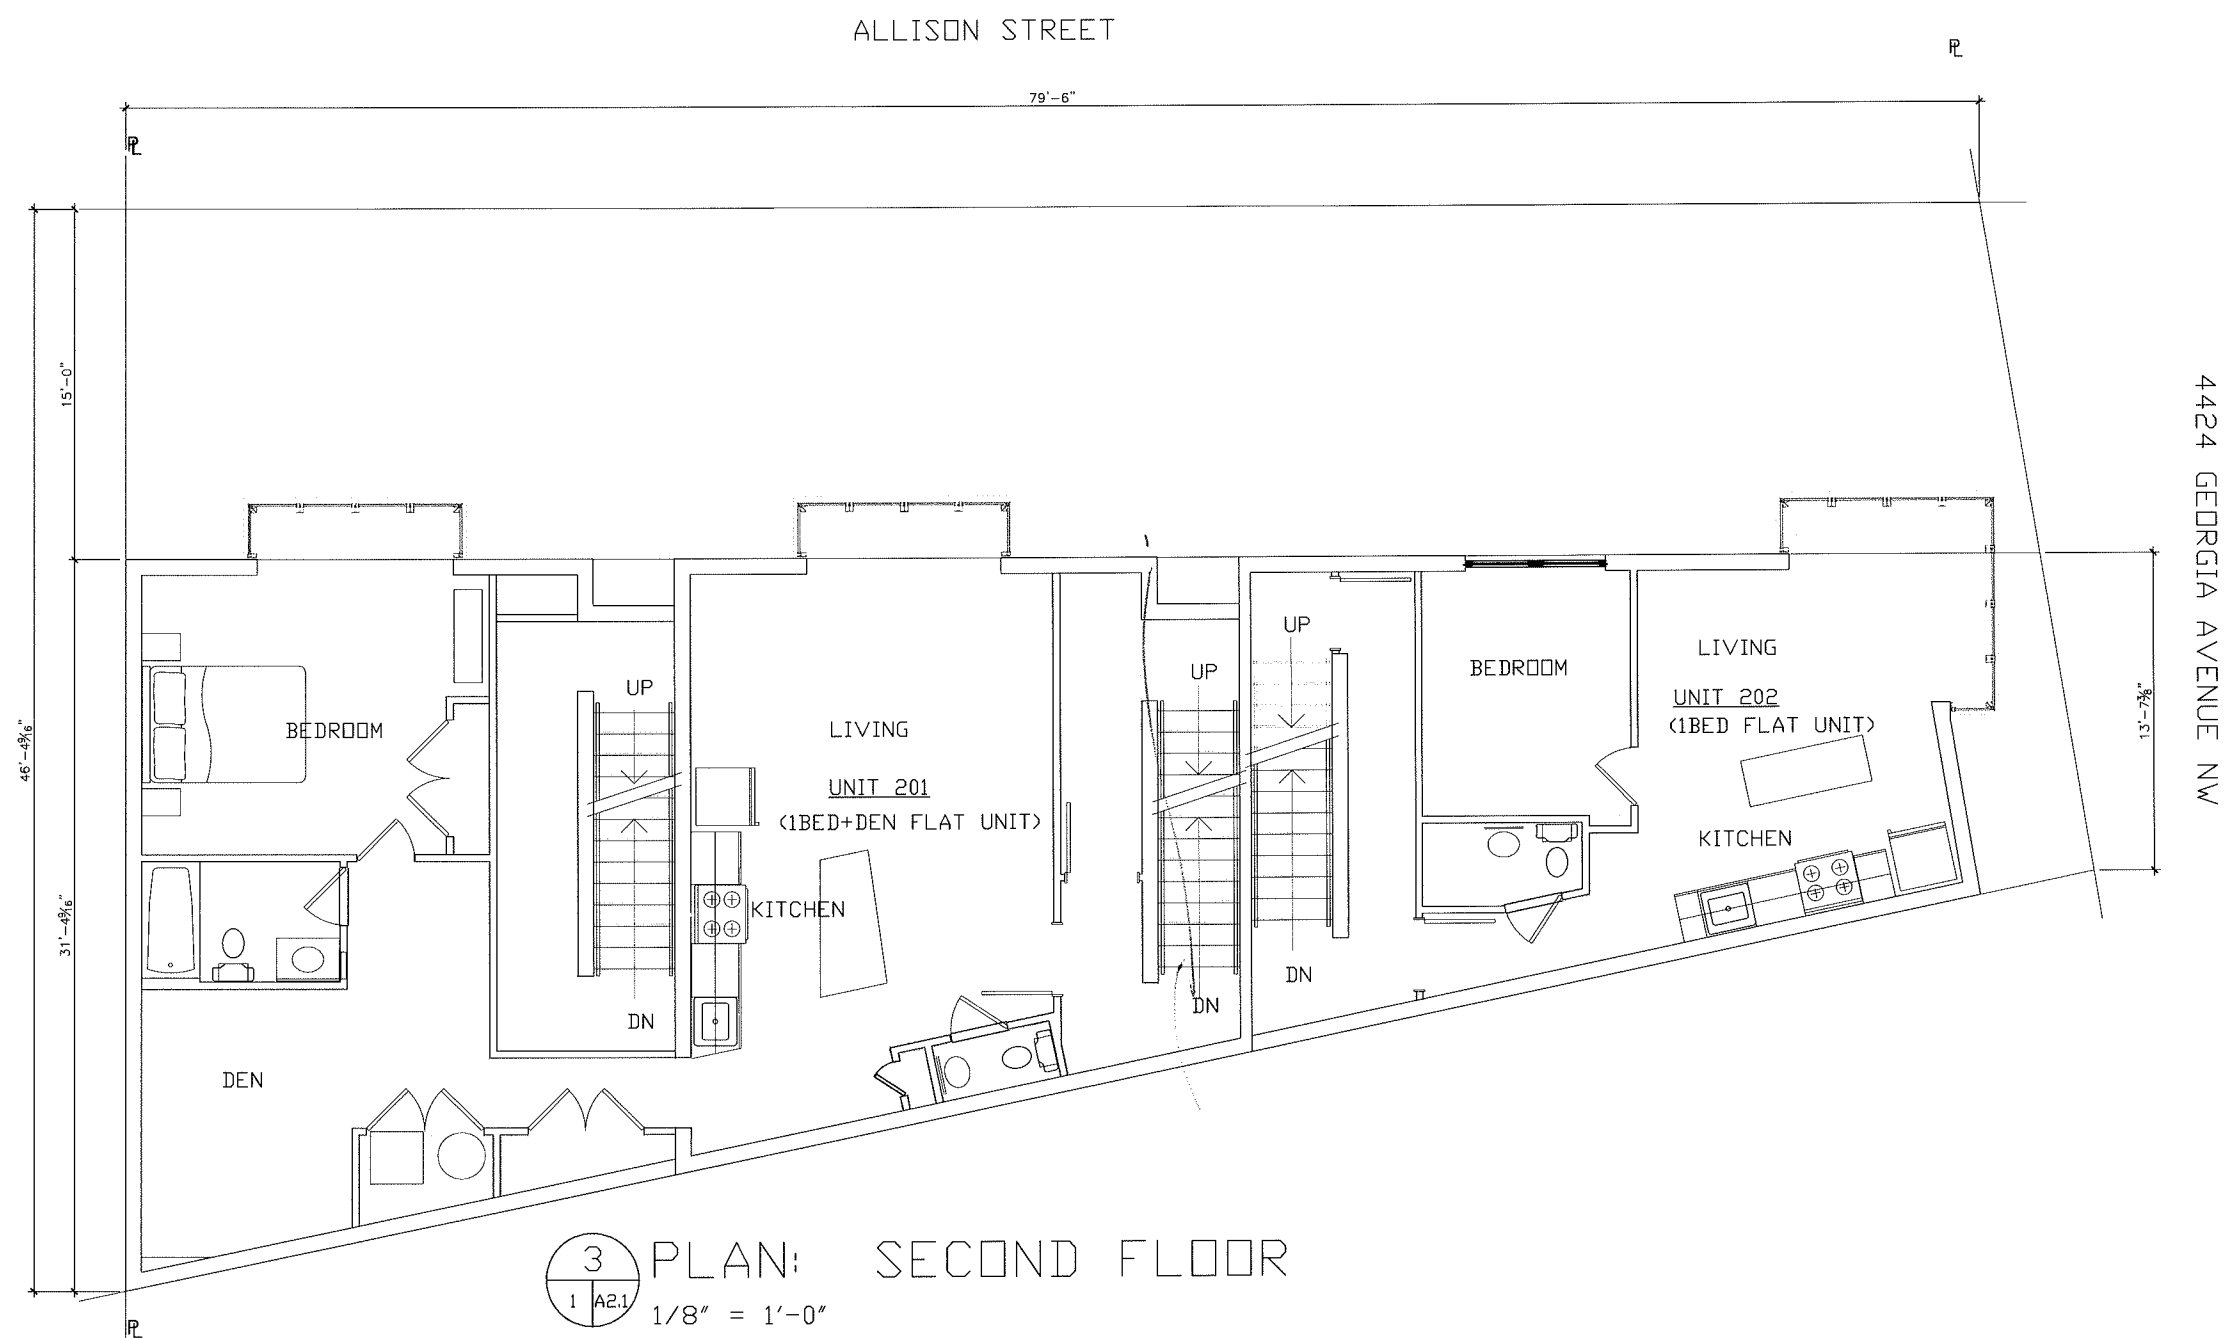


DECEMBER 14, 15
1/8" = 1'0"




SCHEMATIC PLANS: CONDOMINIUMS: 4424 GEORGIA AVENUE, NW
DISTRICT OF COLUMBIA

DECEMBER 14, 2015
1/8" = 1'-0"

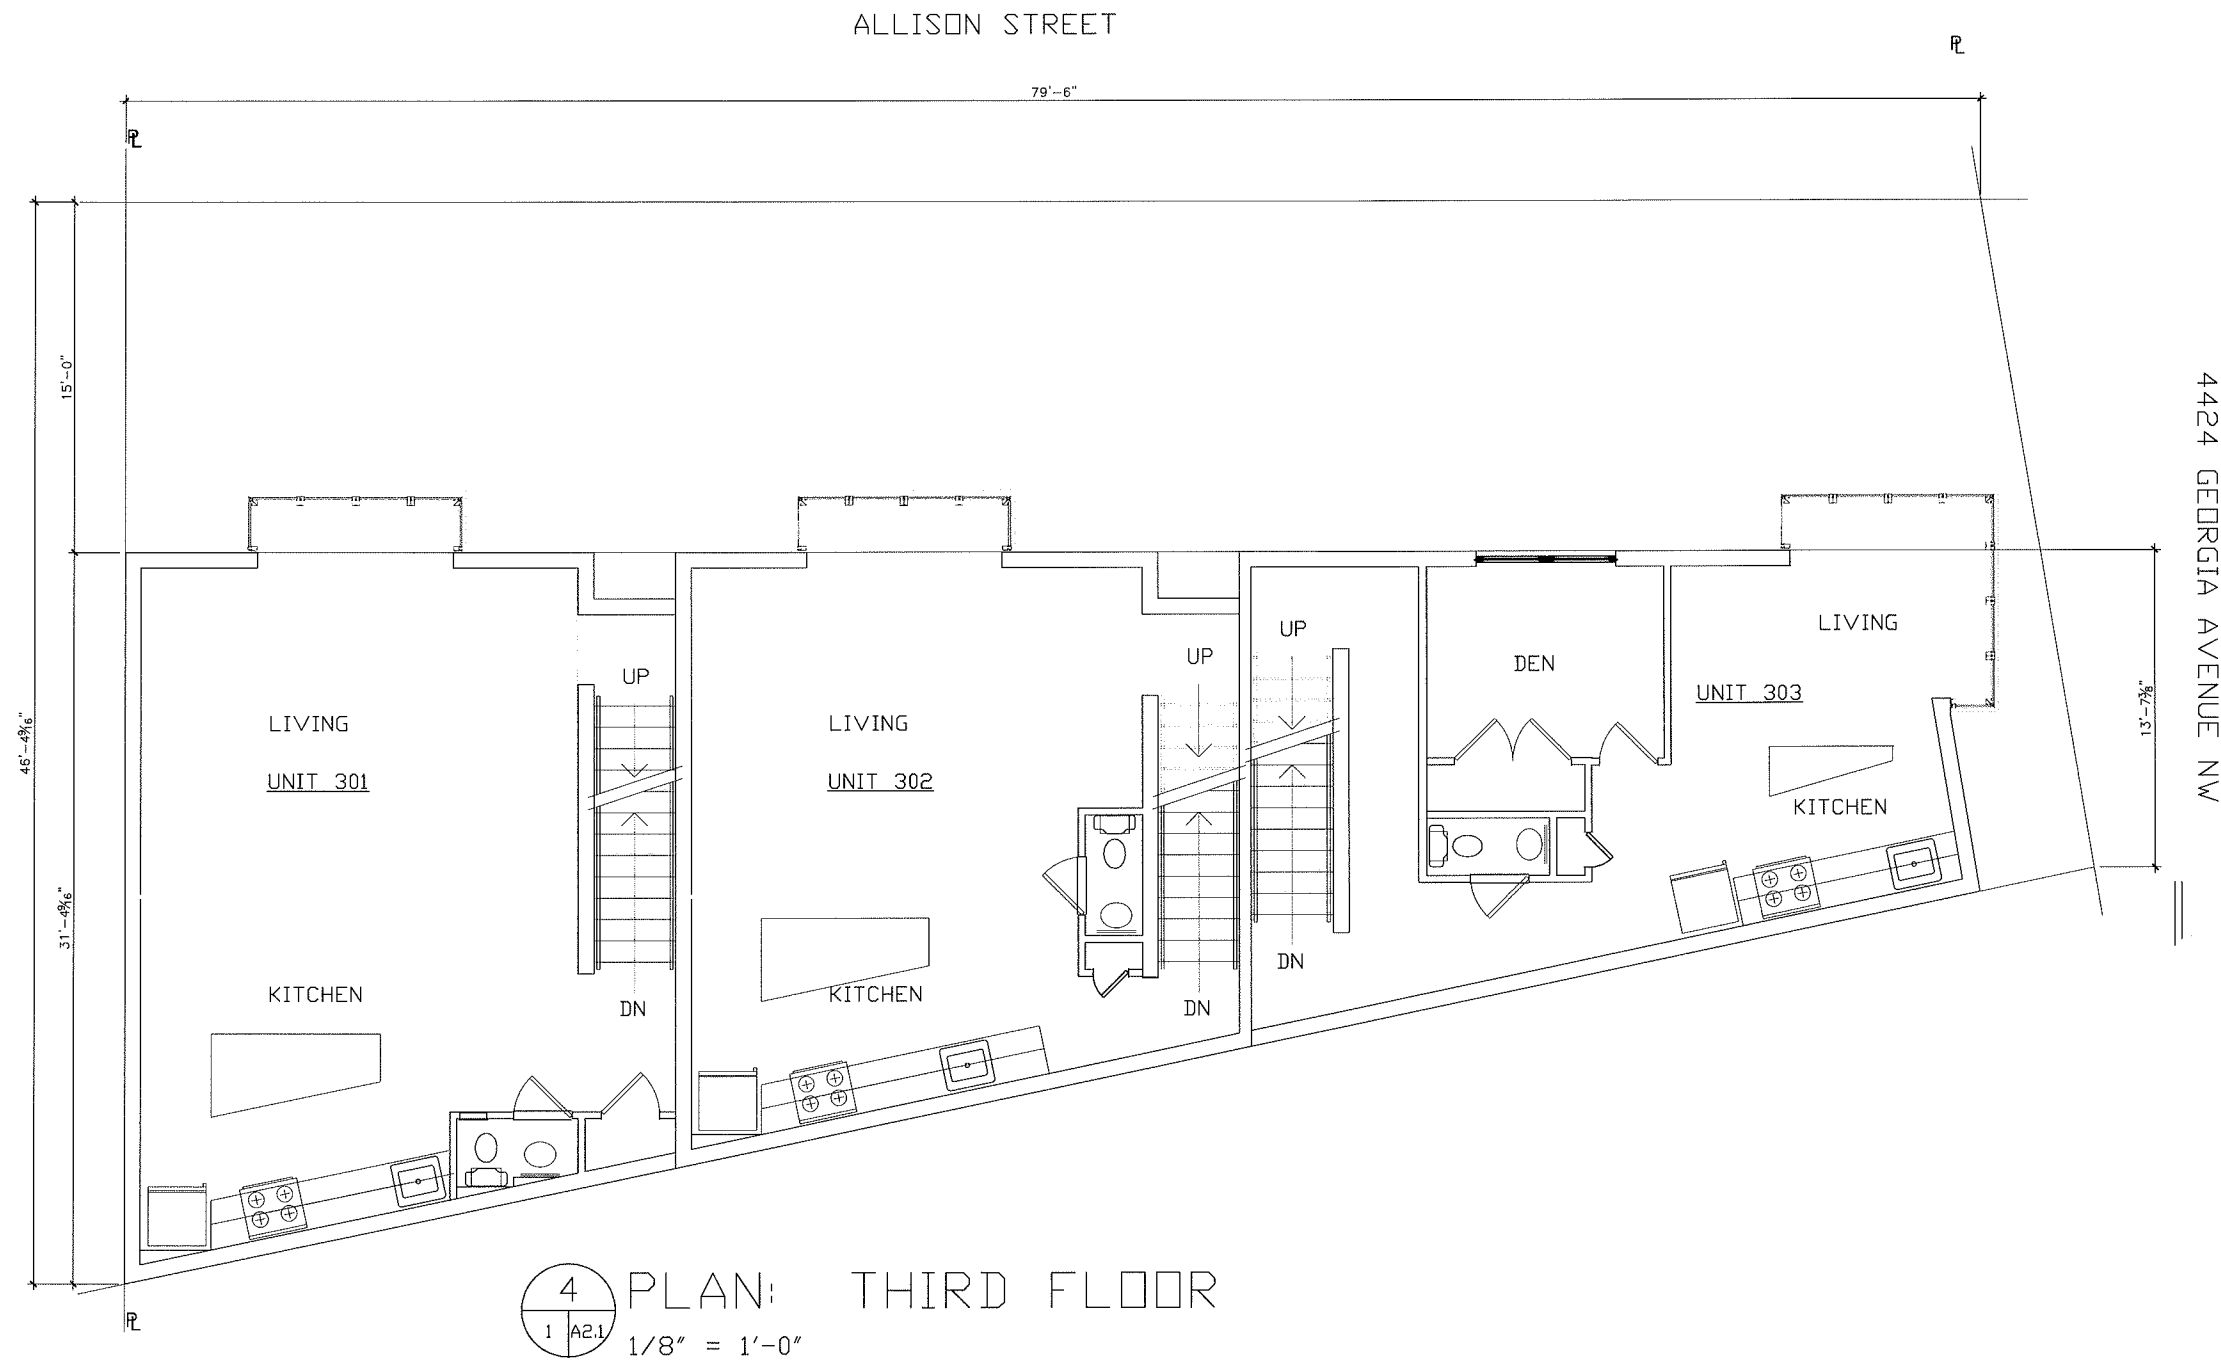


SCHEMATIC PLANS: CONDOMINIUMS: 4424 GEORGIA AVENUE, NW
DISTRICT OF COLUMBIA

DECEMBER 14, 2015
1/8" = 1'-0"

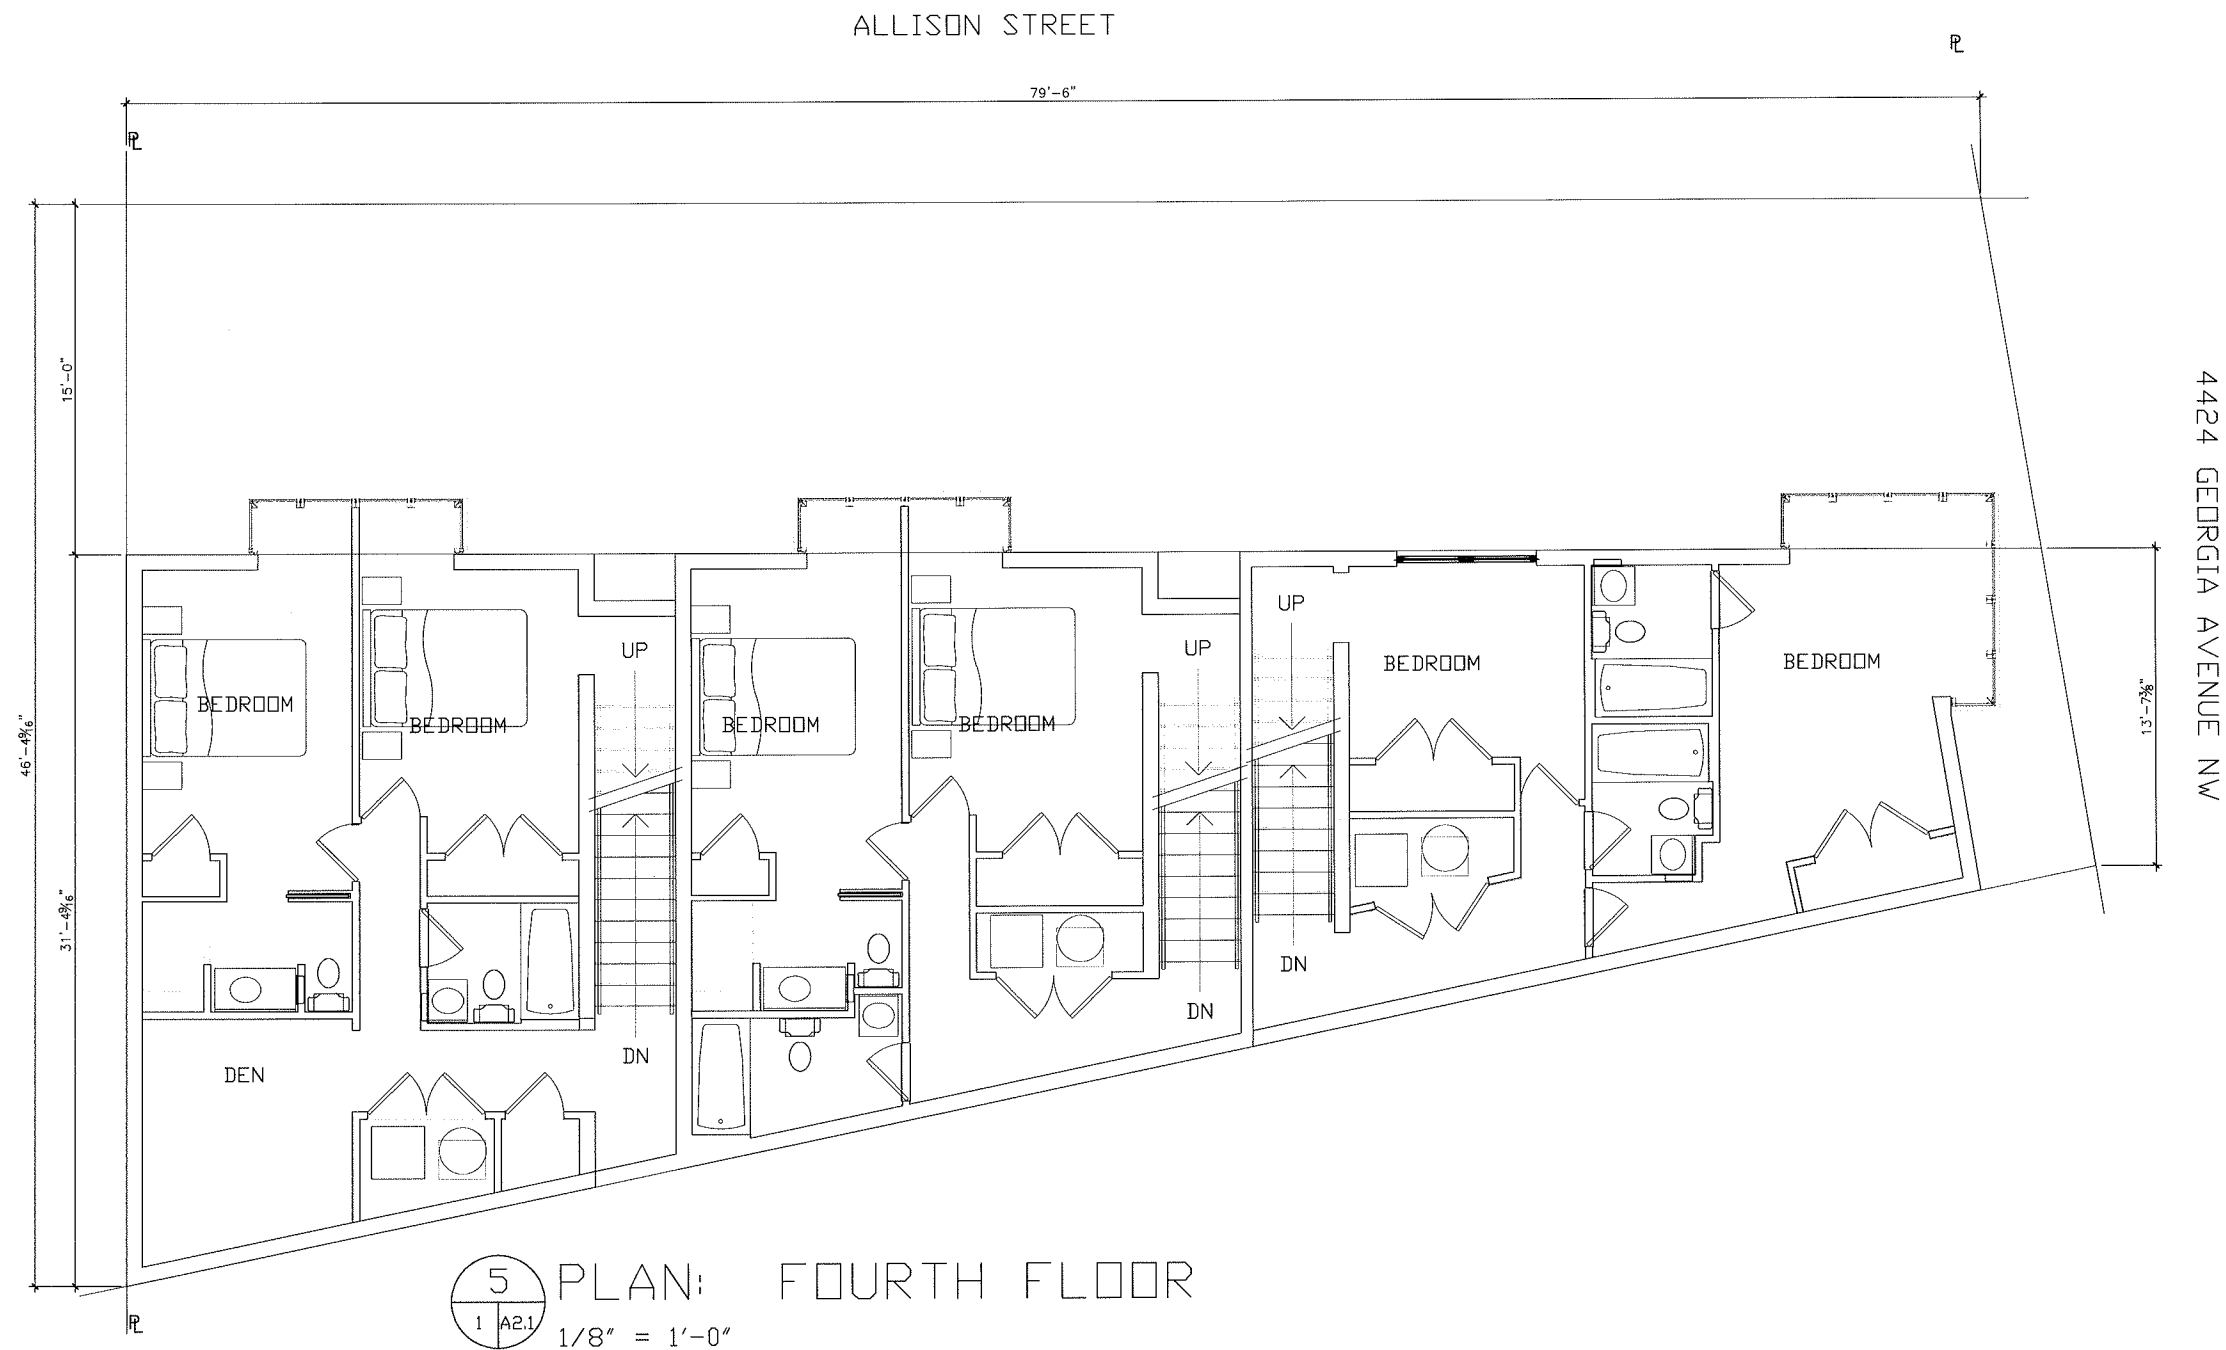


SCHEMATIC PLANS: CONDOMINIUMS: 4424 GEORGIA AVENUE, NW
DISTRICT OF COLUMBIA

DECEMBER 14, 15
1/8" = 1'-0"

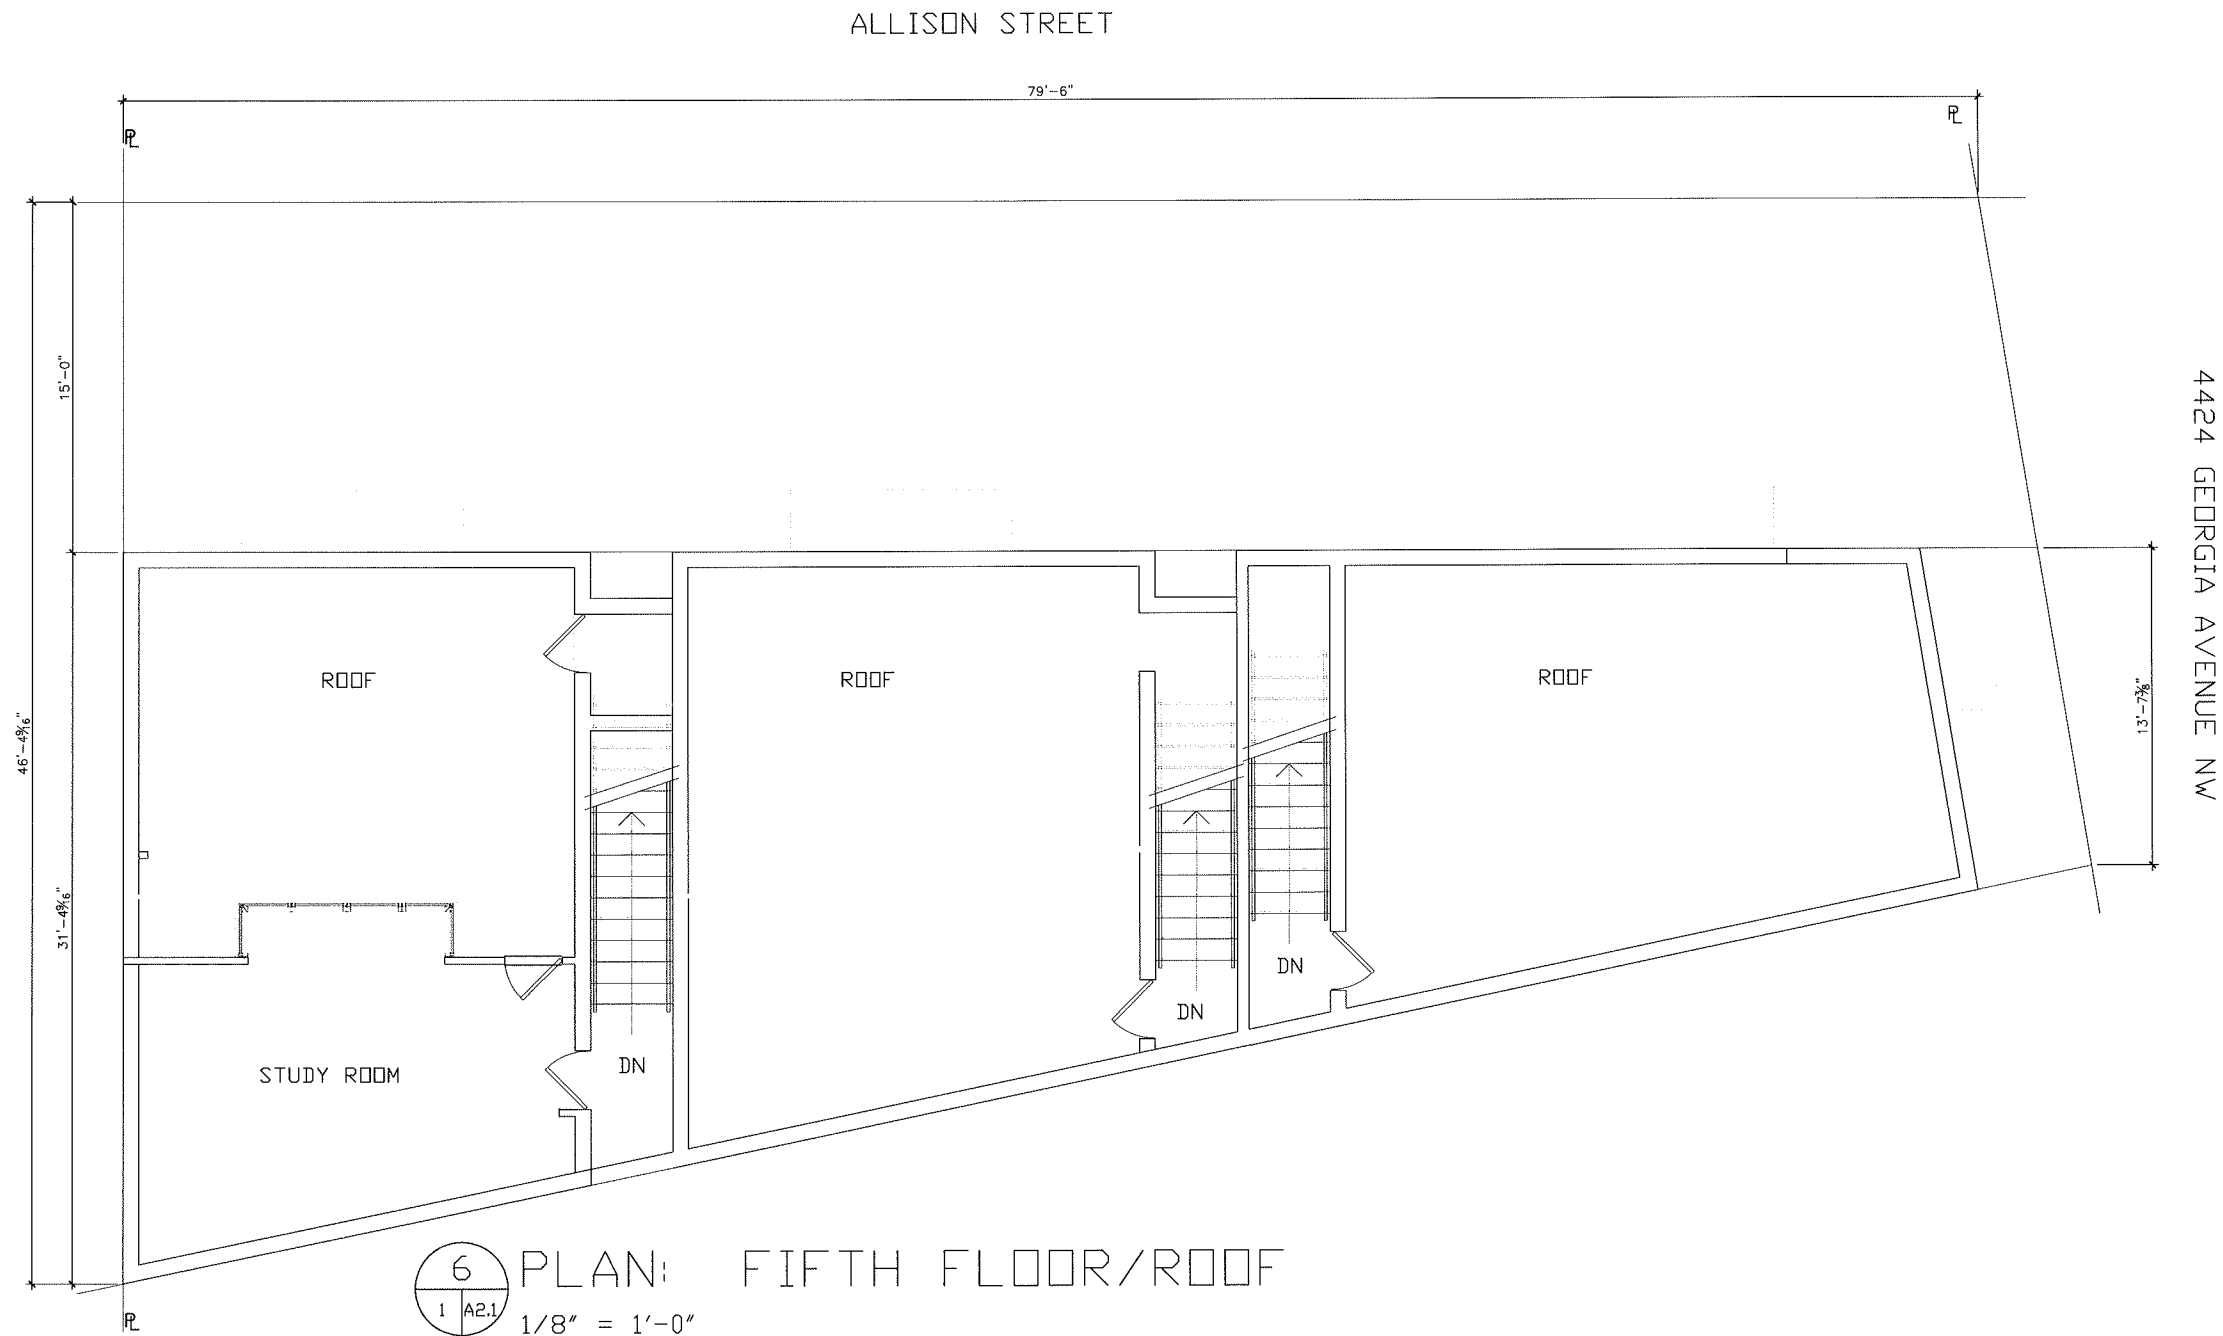

SCHEMATIC PLANS: CONDOMINIUMS: 4424 GEORGIA AVENUE, NW
DISTRICT OF COLUMBIA

DECEMBER 14, 15
1/8" = 1'-0"

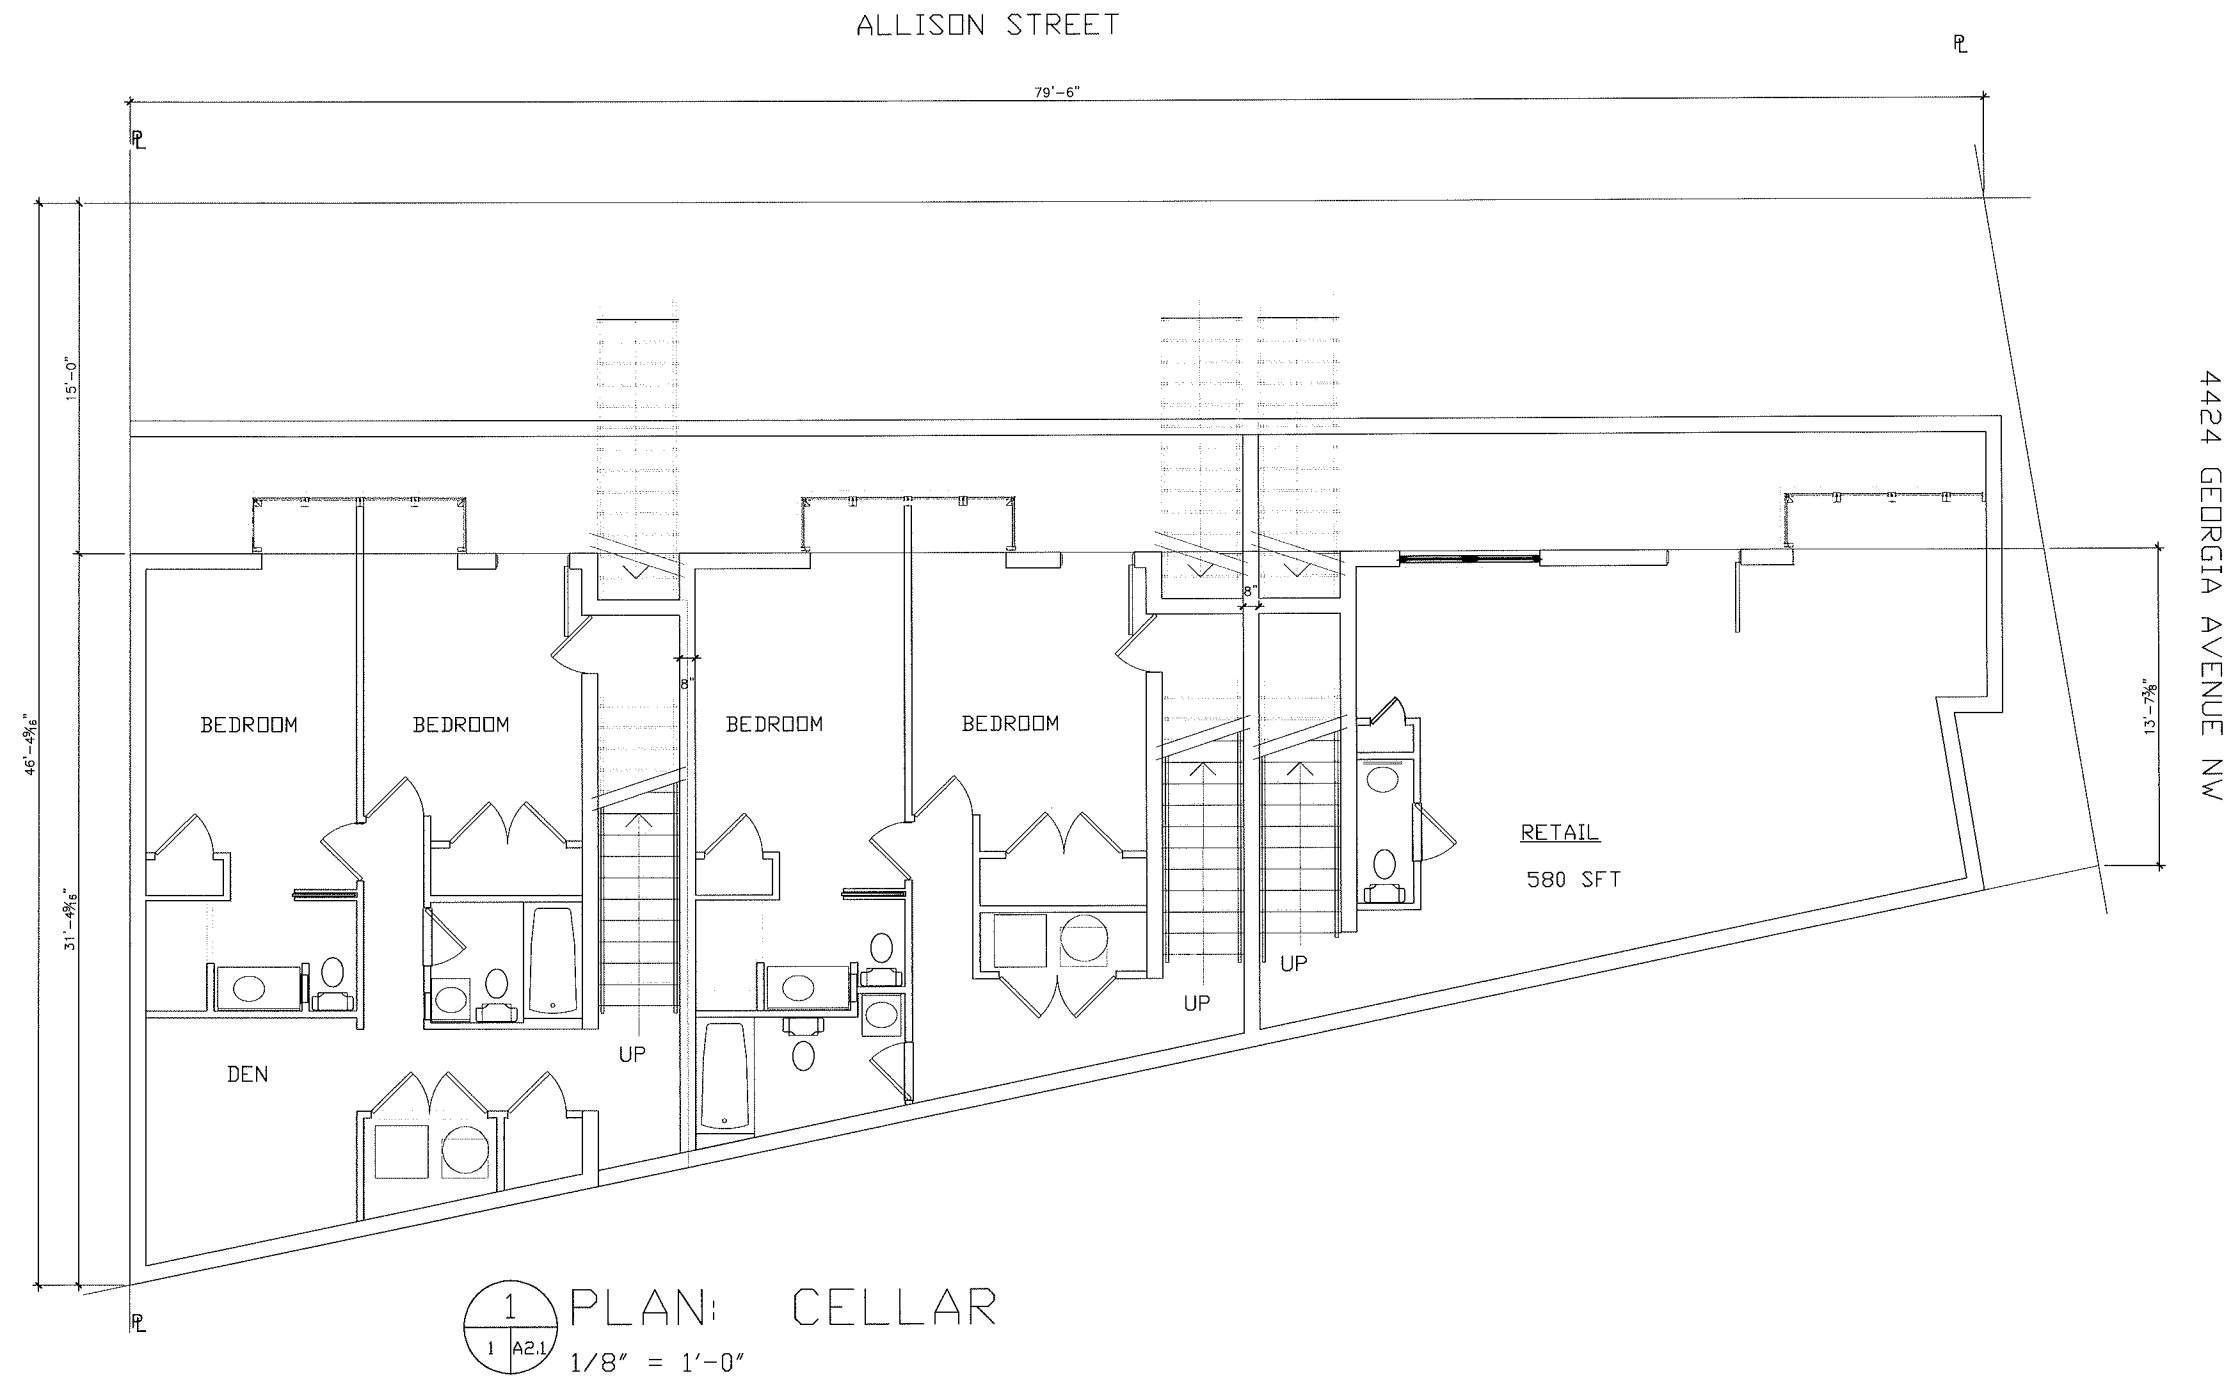

SCHEMATIC PLANS: CONDOMINIUMS: 4424 GEORGIA AVENUE, NW
DISTRICT OF COLUMBIA

DECEMBER 14, 2015
1/8" = 1'-0"

