



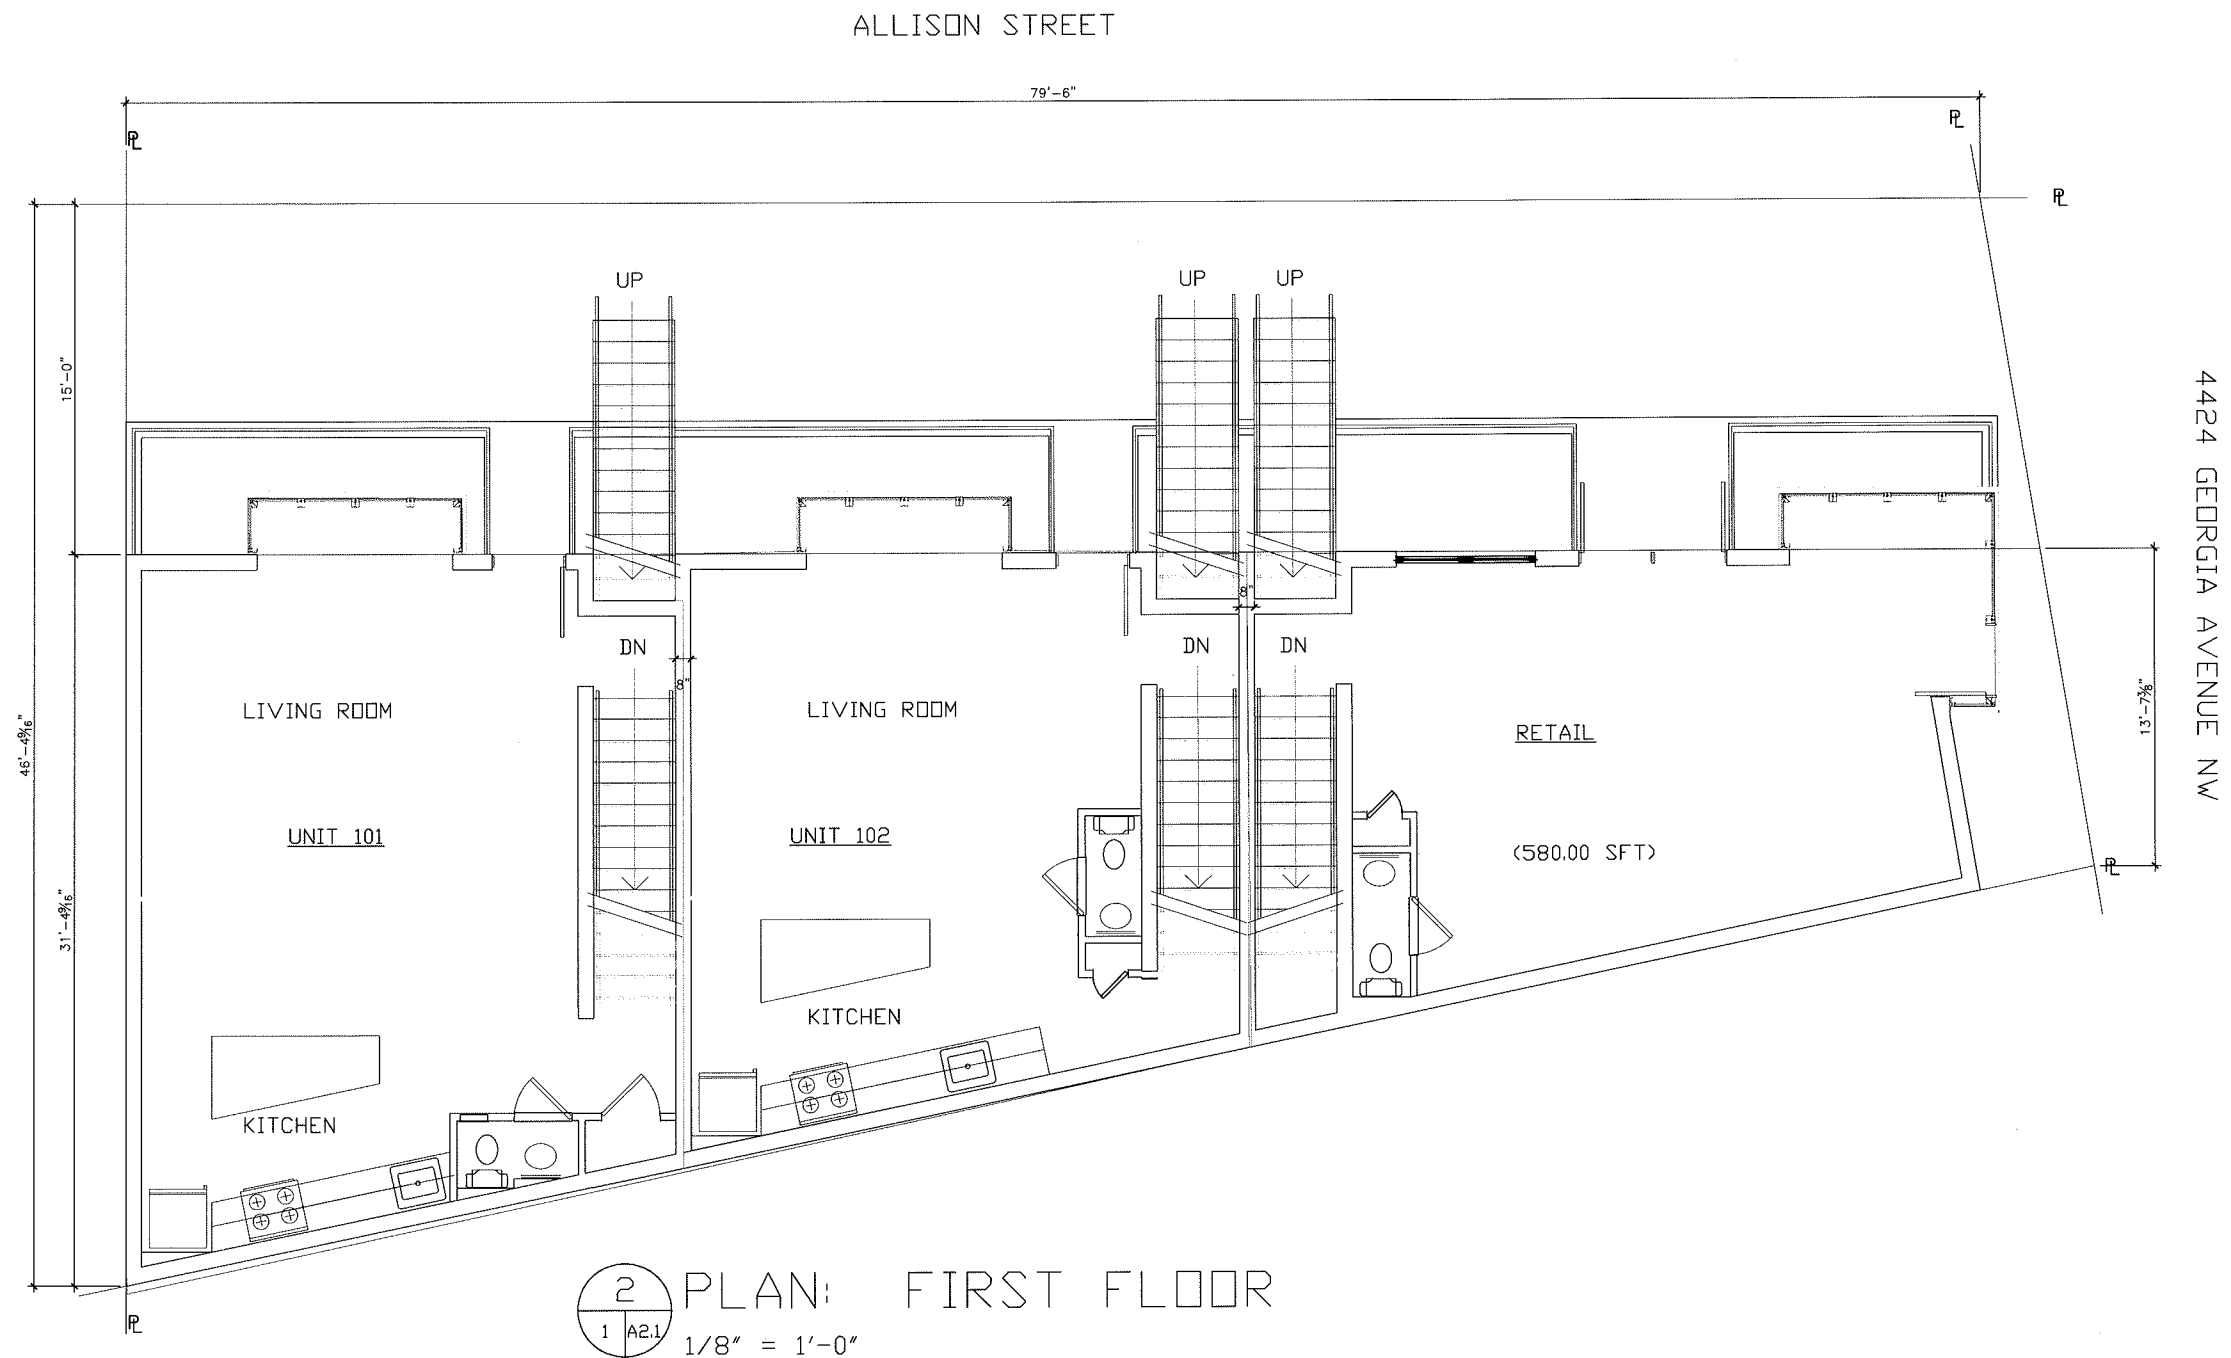

SCHEMATIC PLANS: CONDOMINIUMS: 4424 GEORGIA AVENUE, NW
DISTRICT OF COLUMBIA


DECEMBER 14, 15
1/8" = 1'-0"

Board of Zoning Adjustment
District of Columbia
CASE NO.19230
EXHIBIT NO.7

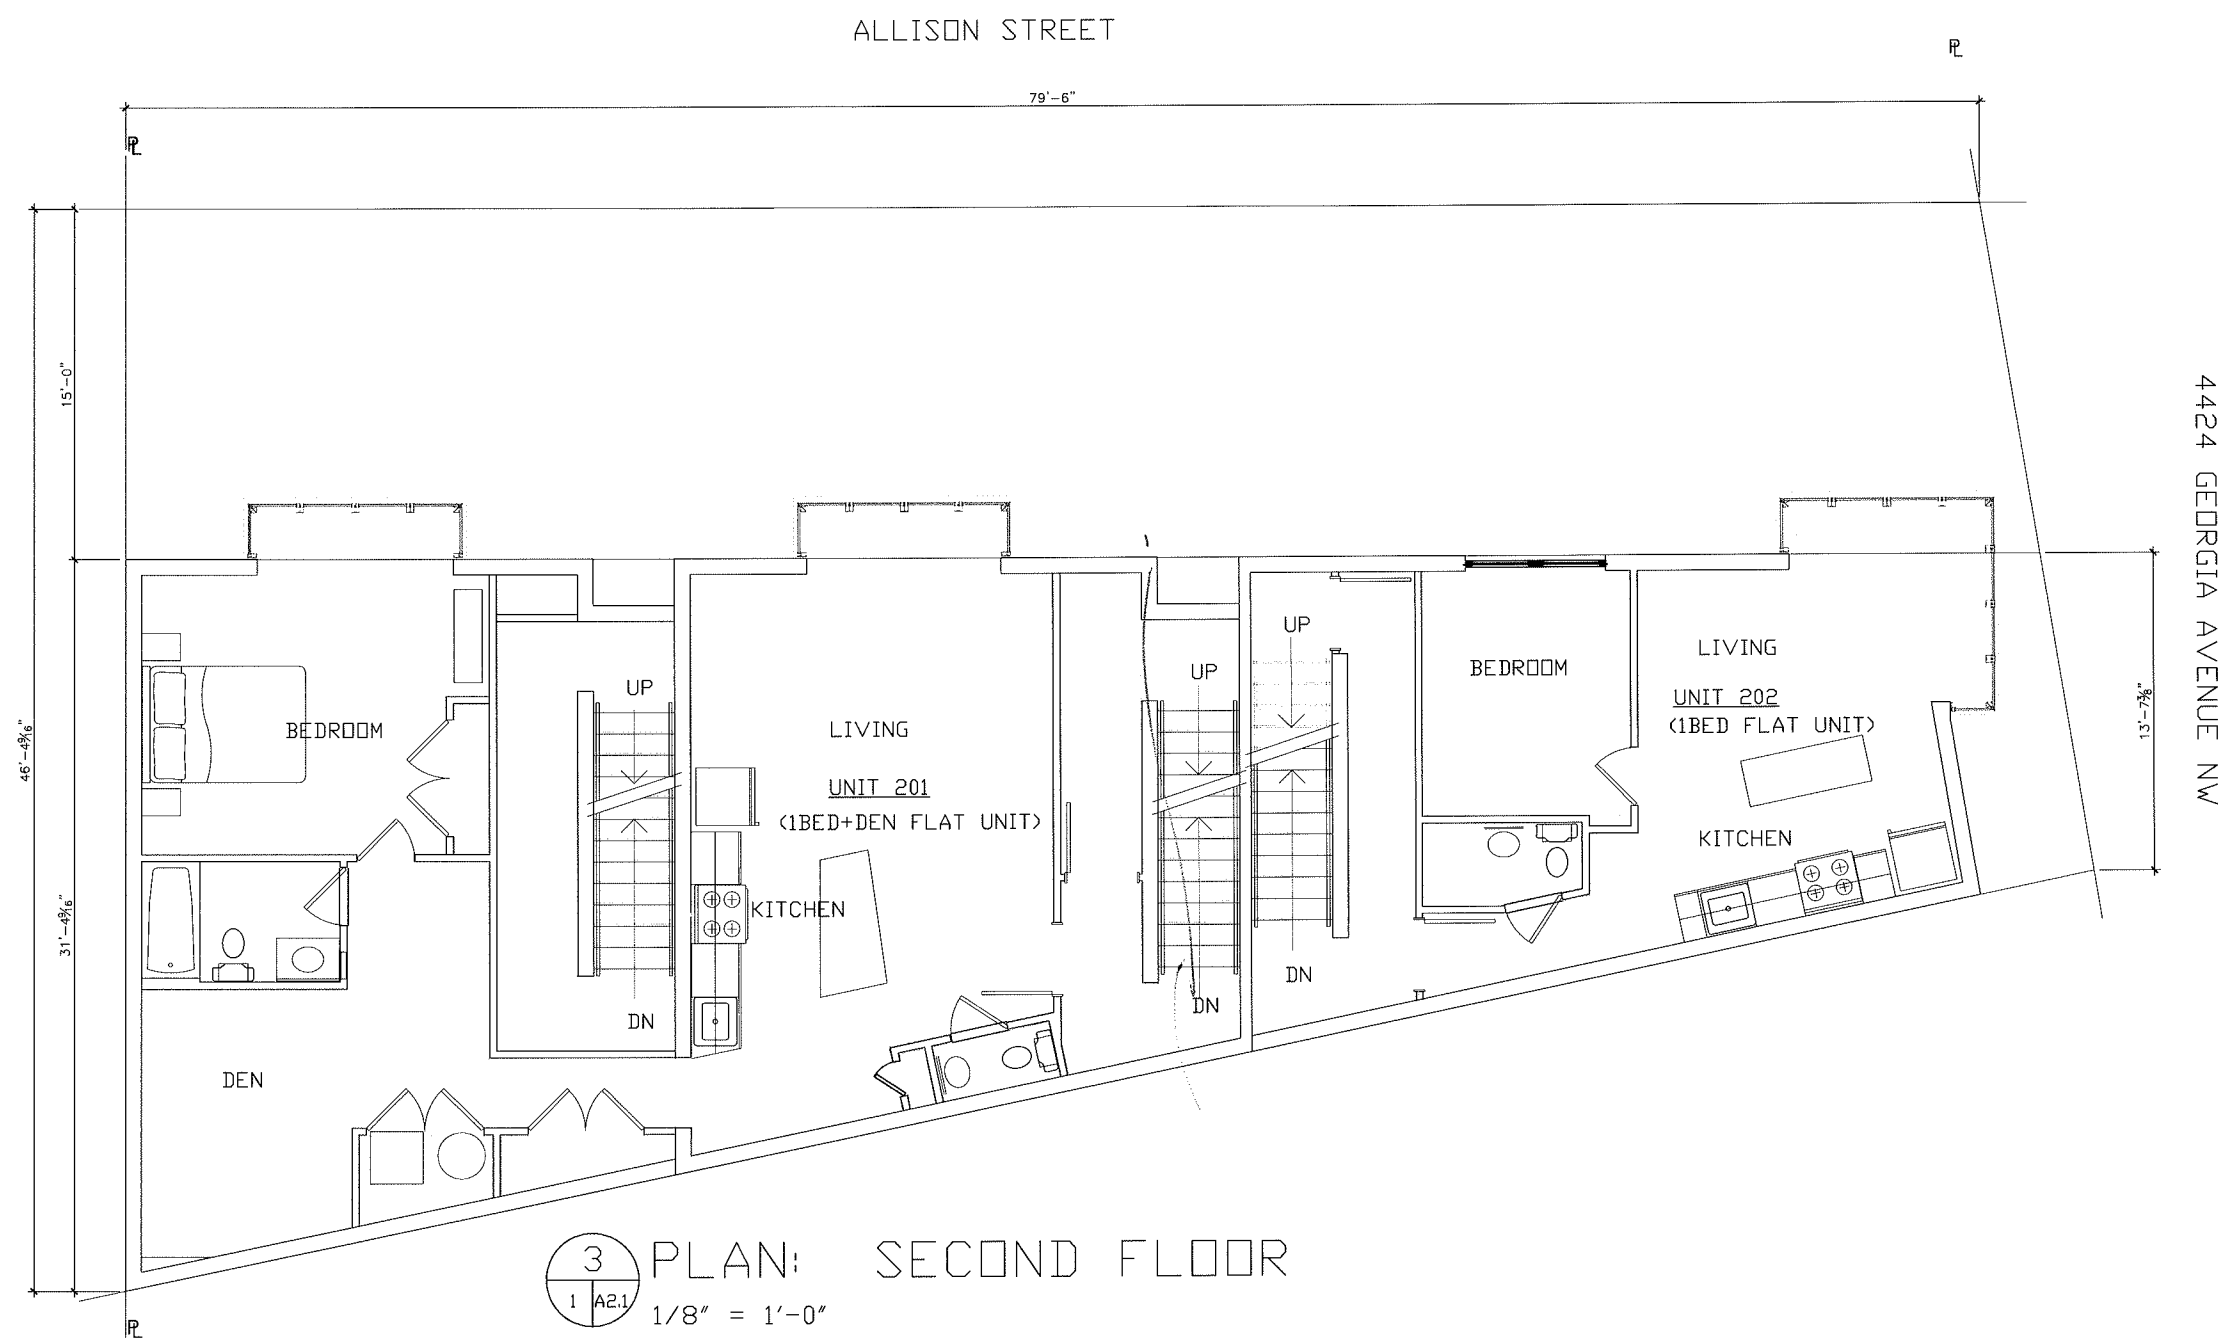


SCHEMATIC PLANS: CONDOMINIUMS: 4424 GEORGIA AVENUE, NW
DISTRICT OF COLUMBIA

DECEMBER 14, 2015
1/8" = 1'-0"

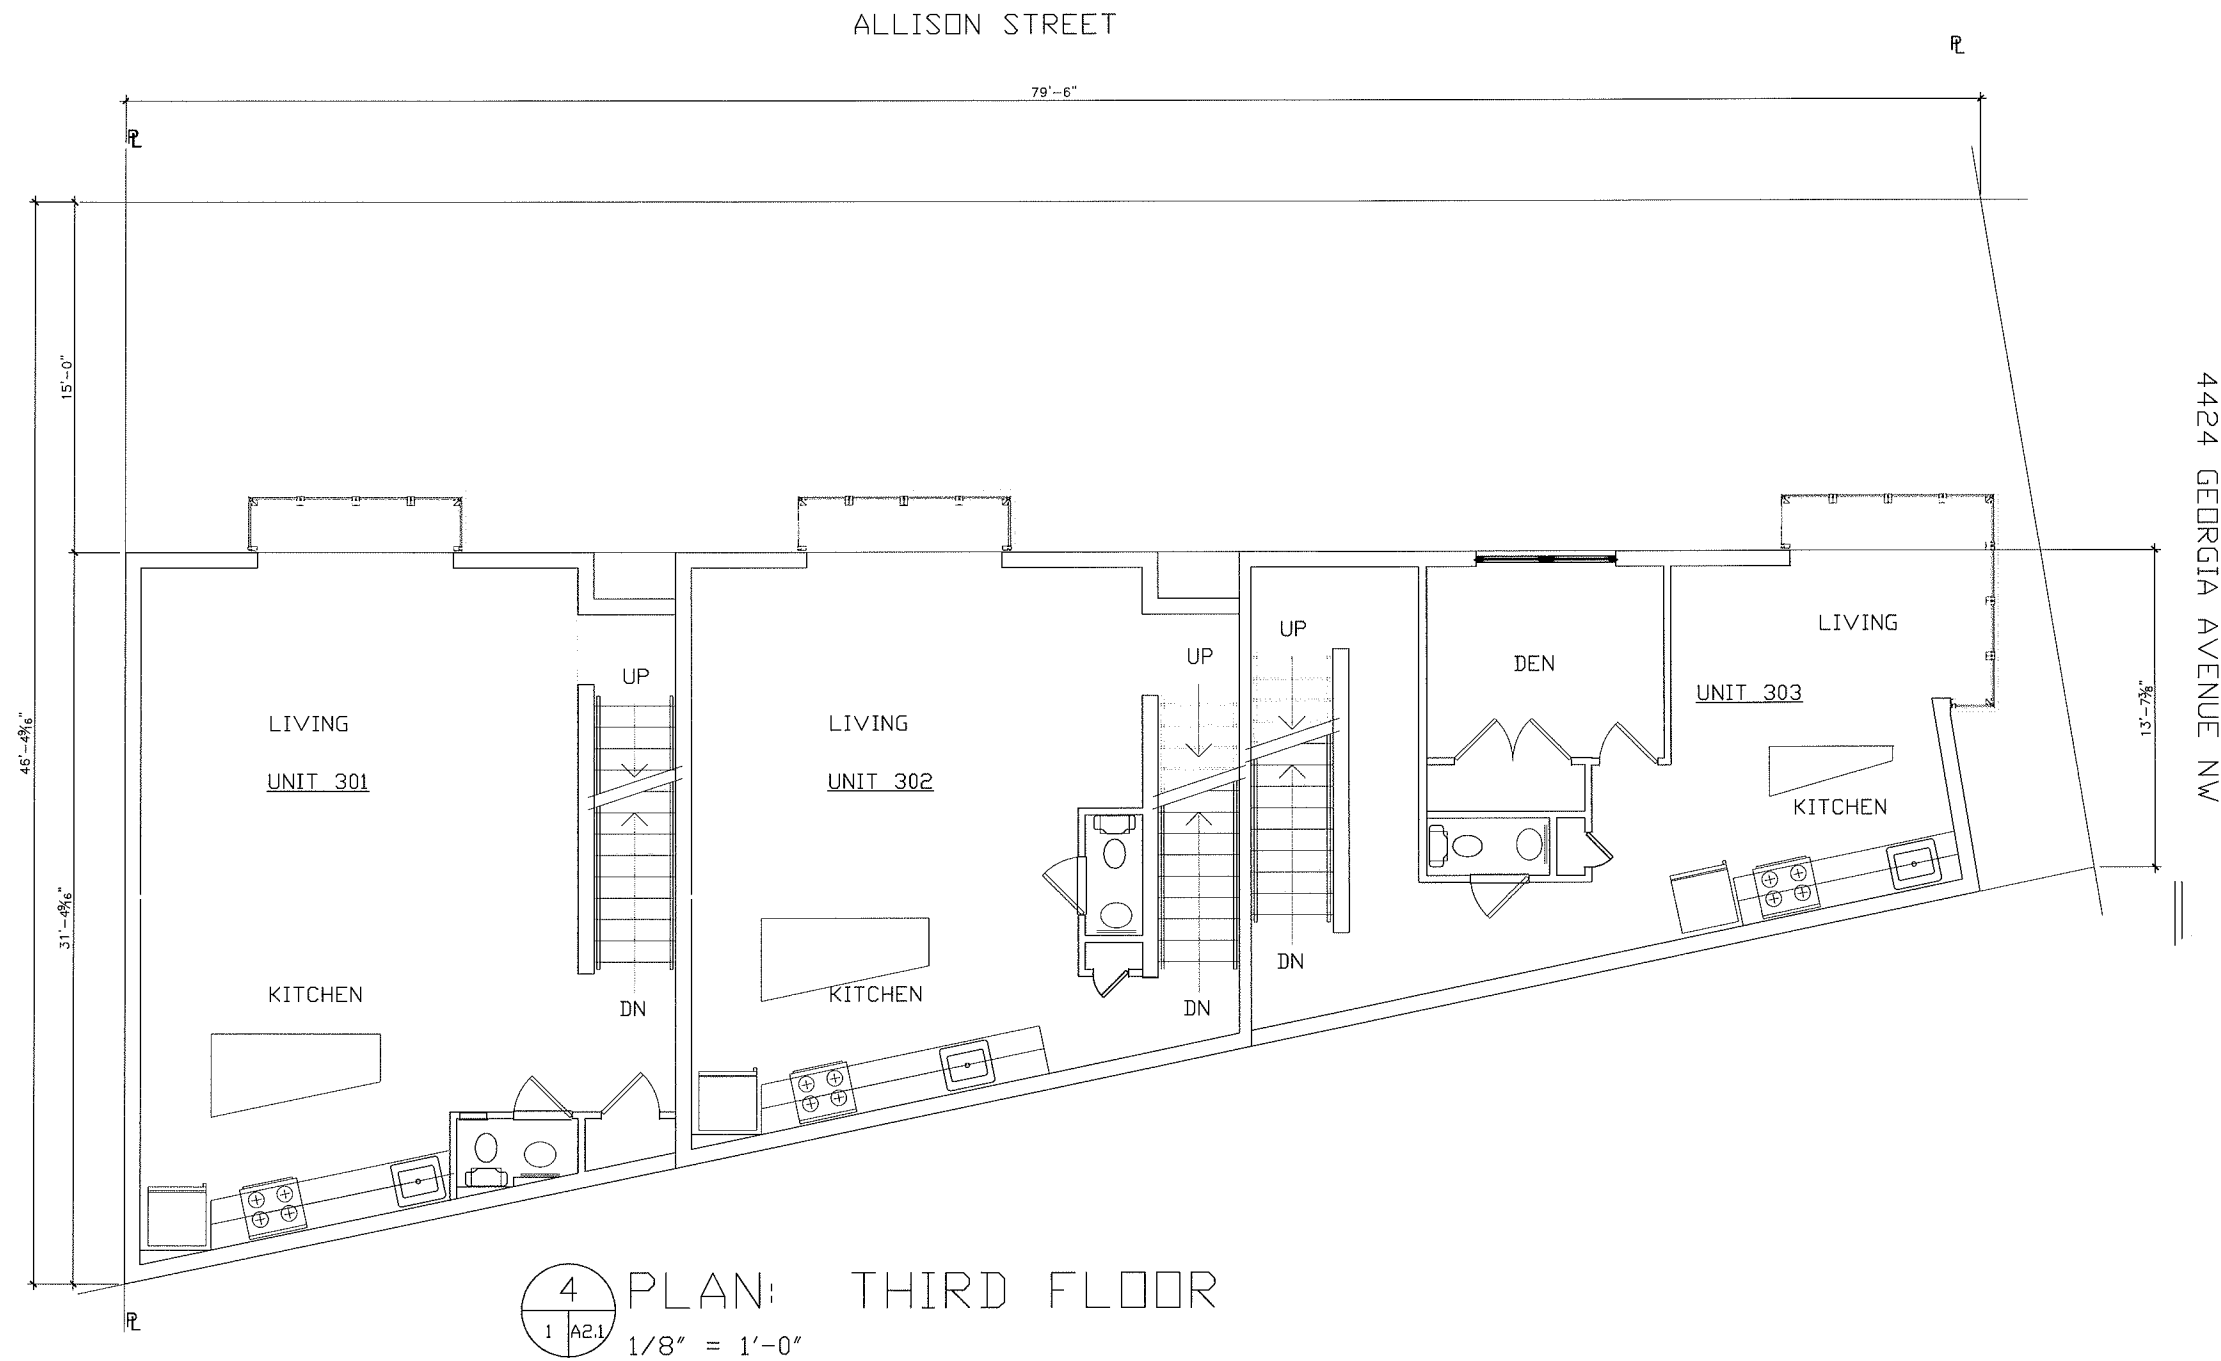


SCHEMATIC PLANS: CONDOMINIUMS: 4424 GEORGIA AVENUE, NW
DISTRICT OF COLUMBIA

DECEMBER 14, 2015
1/8" = 1'-0"

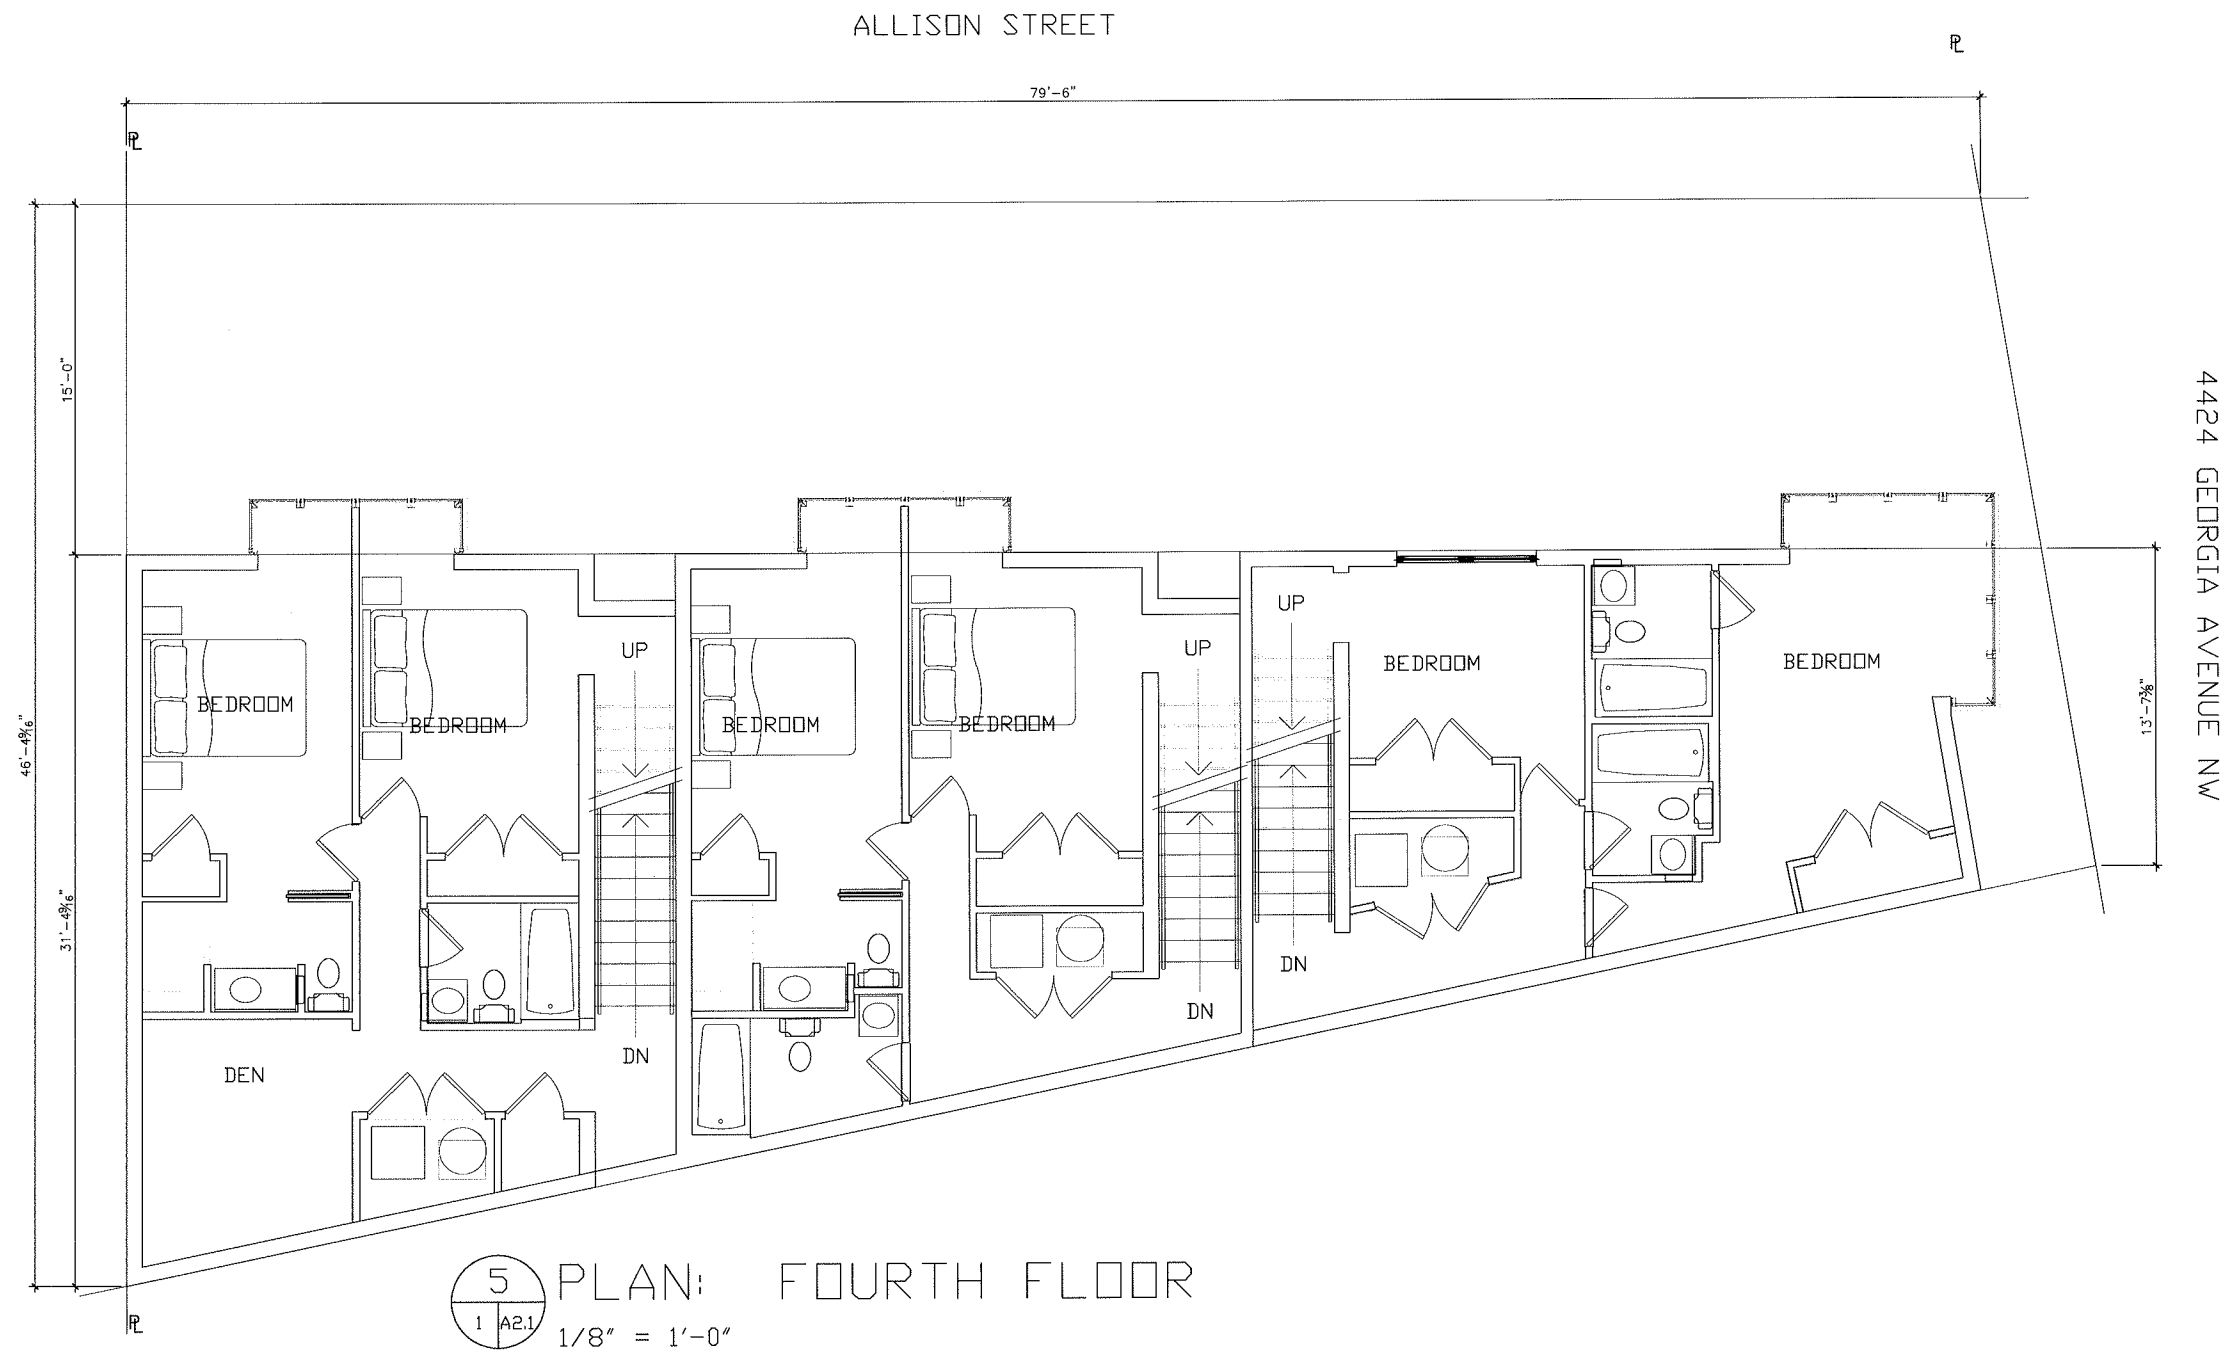


SCHEMATIC PLANS: CONDOMINIUMS: 4424 GEORGIA AVENUE, NW
DISTRICT OF COLUMBIA

DECEMBER 14, 15
1/8" = 1'0"

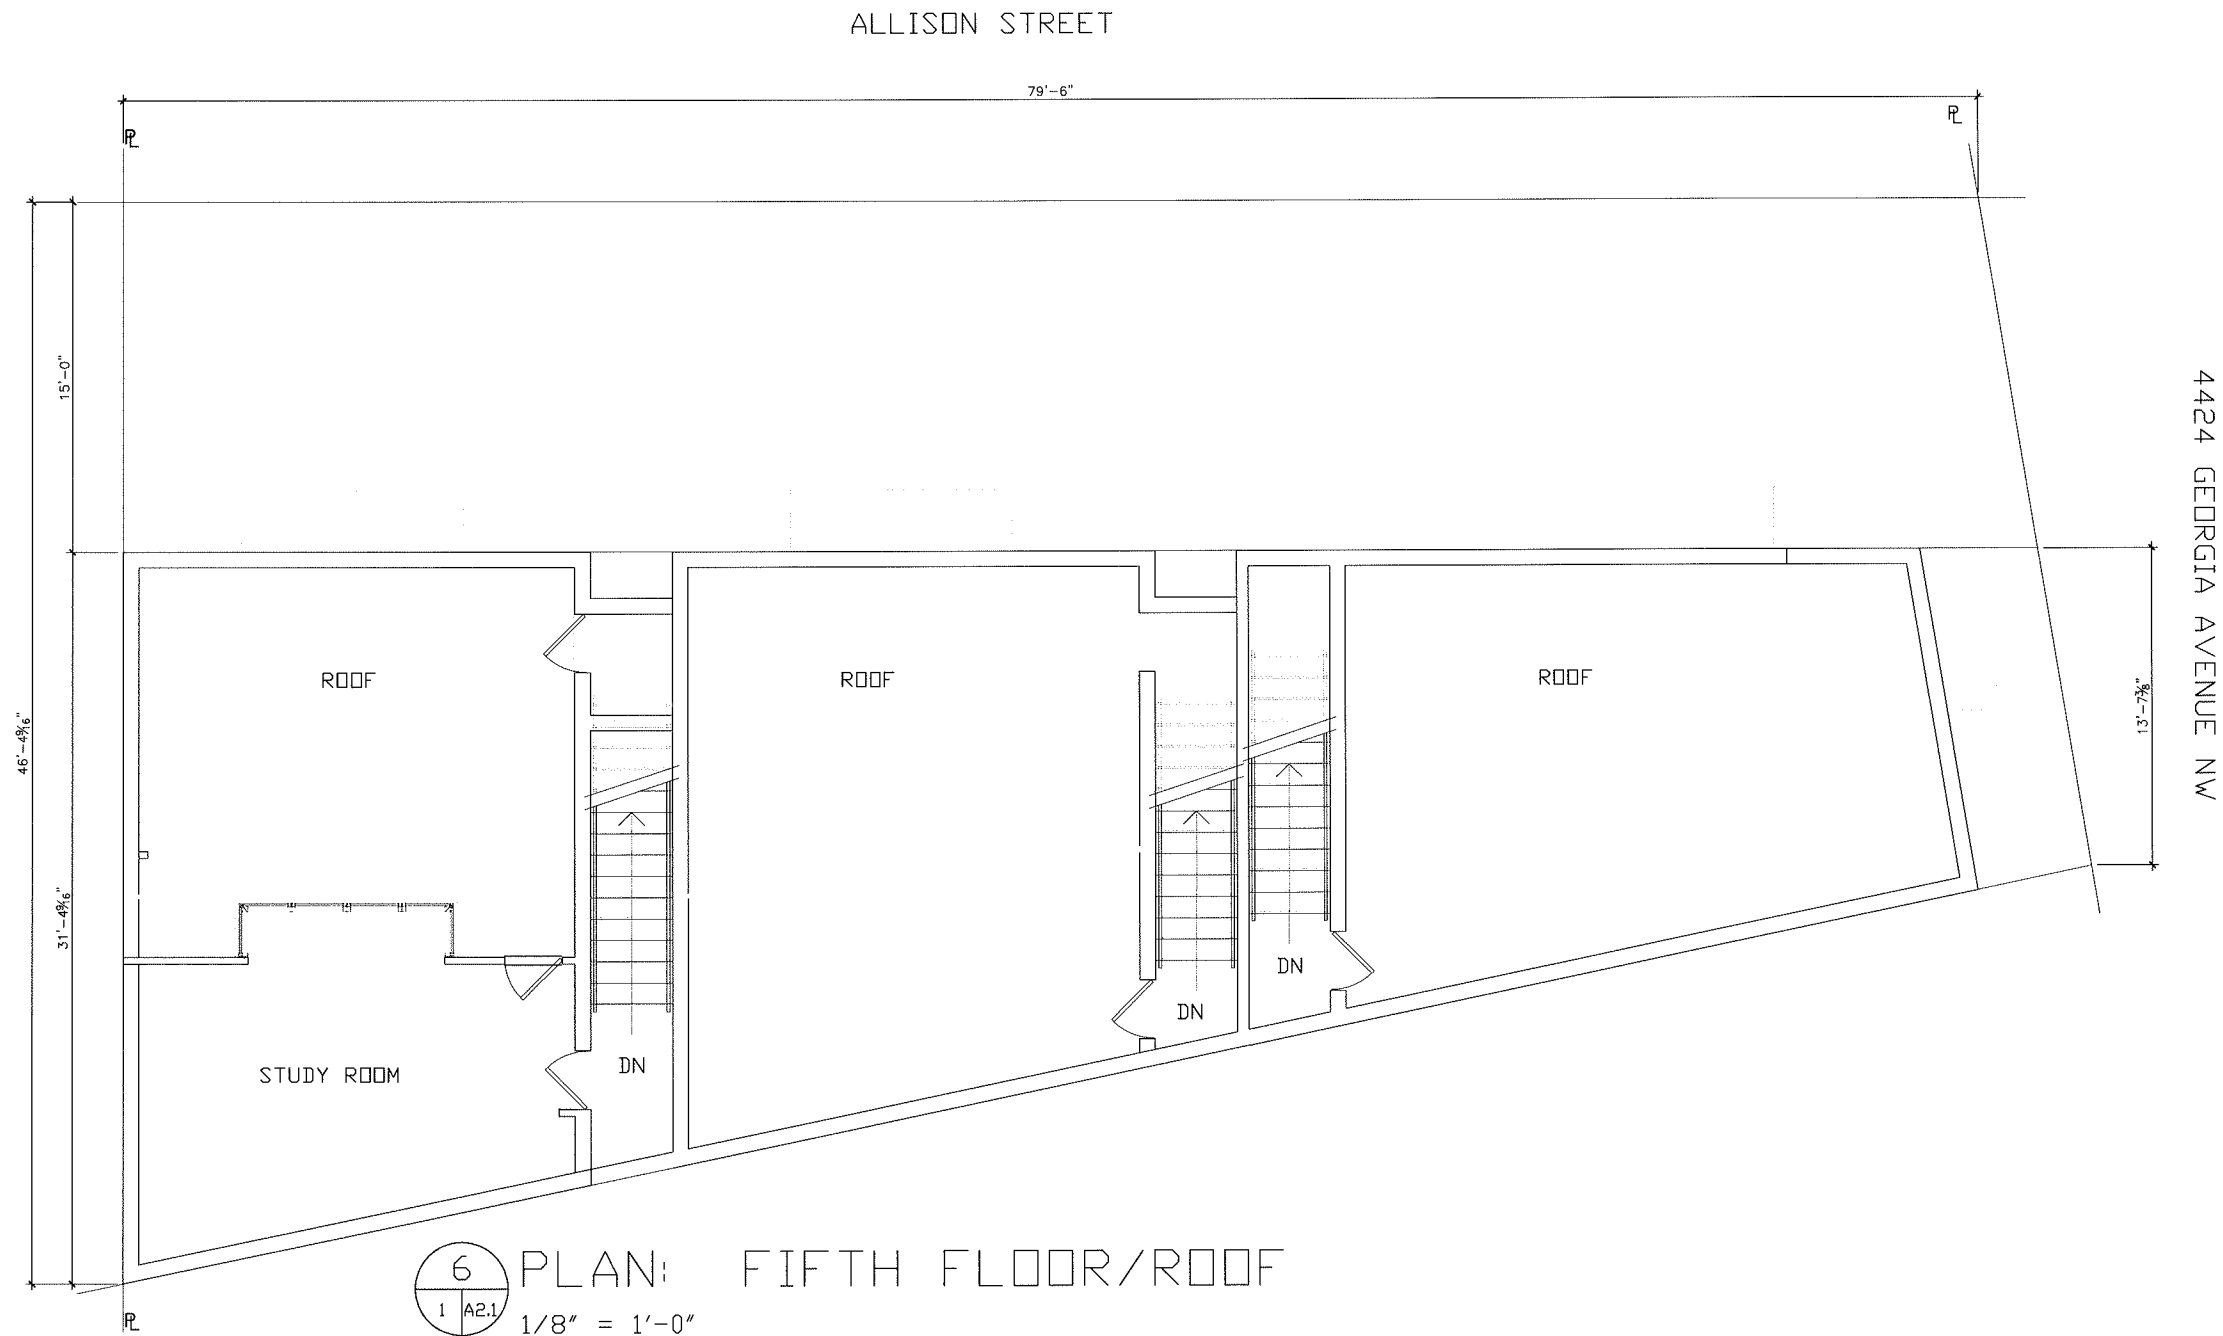

SCHEMATIC PLANS: CONDOMINIUMS: 4424 GEORGIA AVENUE, NW
DISTRICT OF COLUMBIA

DECEMBER 14, 15
1/8" = 1'-0"

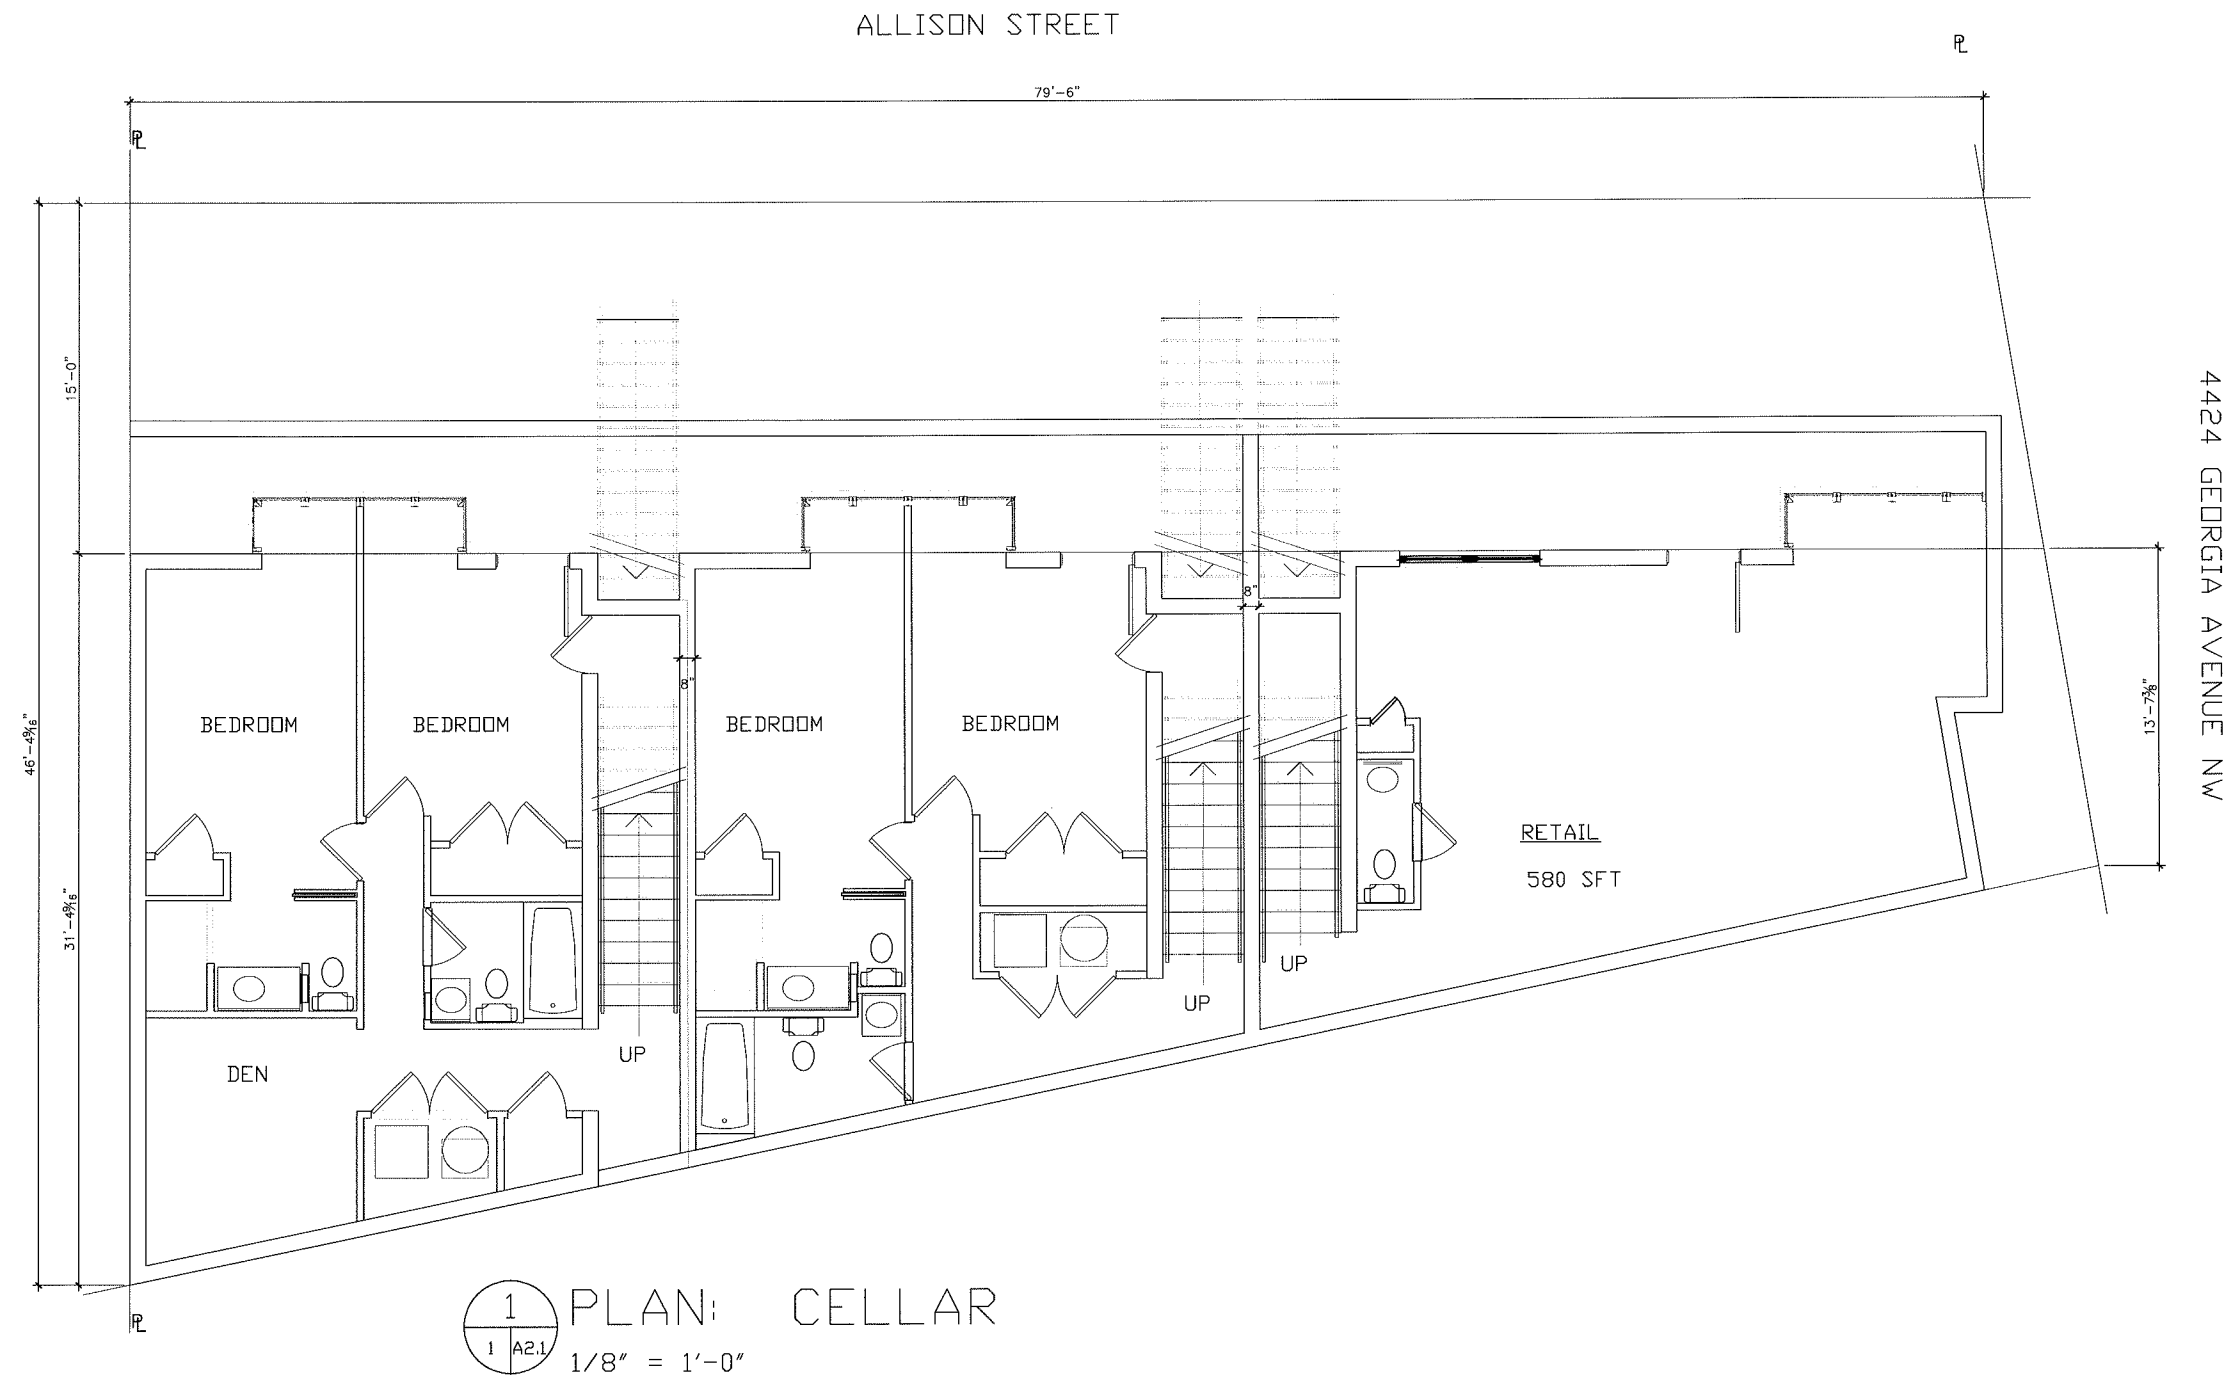

SCHEMATIC PLANS: CONDOMINIUMS: 4424 GEORGIA AVENUE, NW
DISTRICT OF COLUMBIA

DECEMBER 14, 2015
1/8" = 1'-0"

