
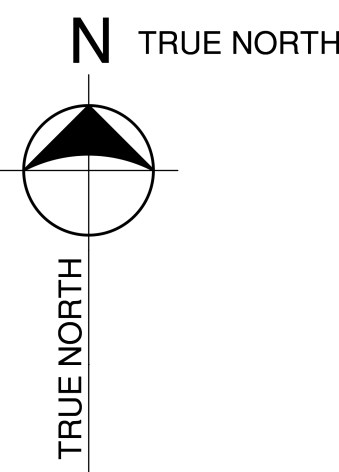


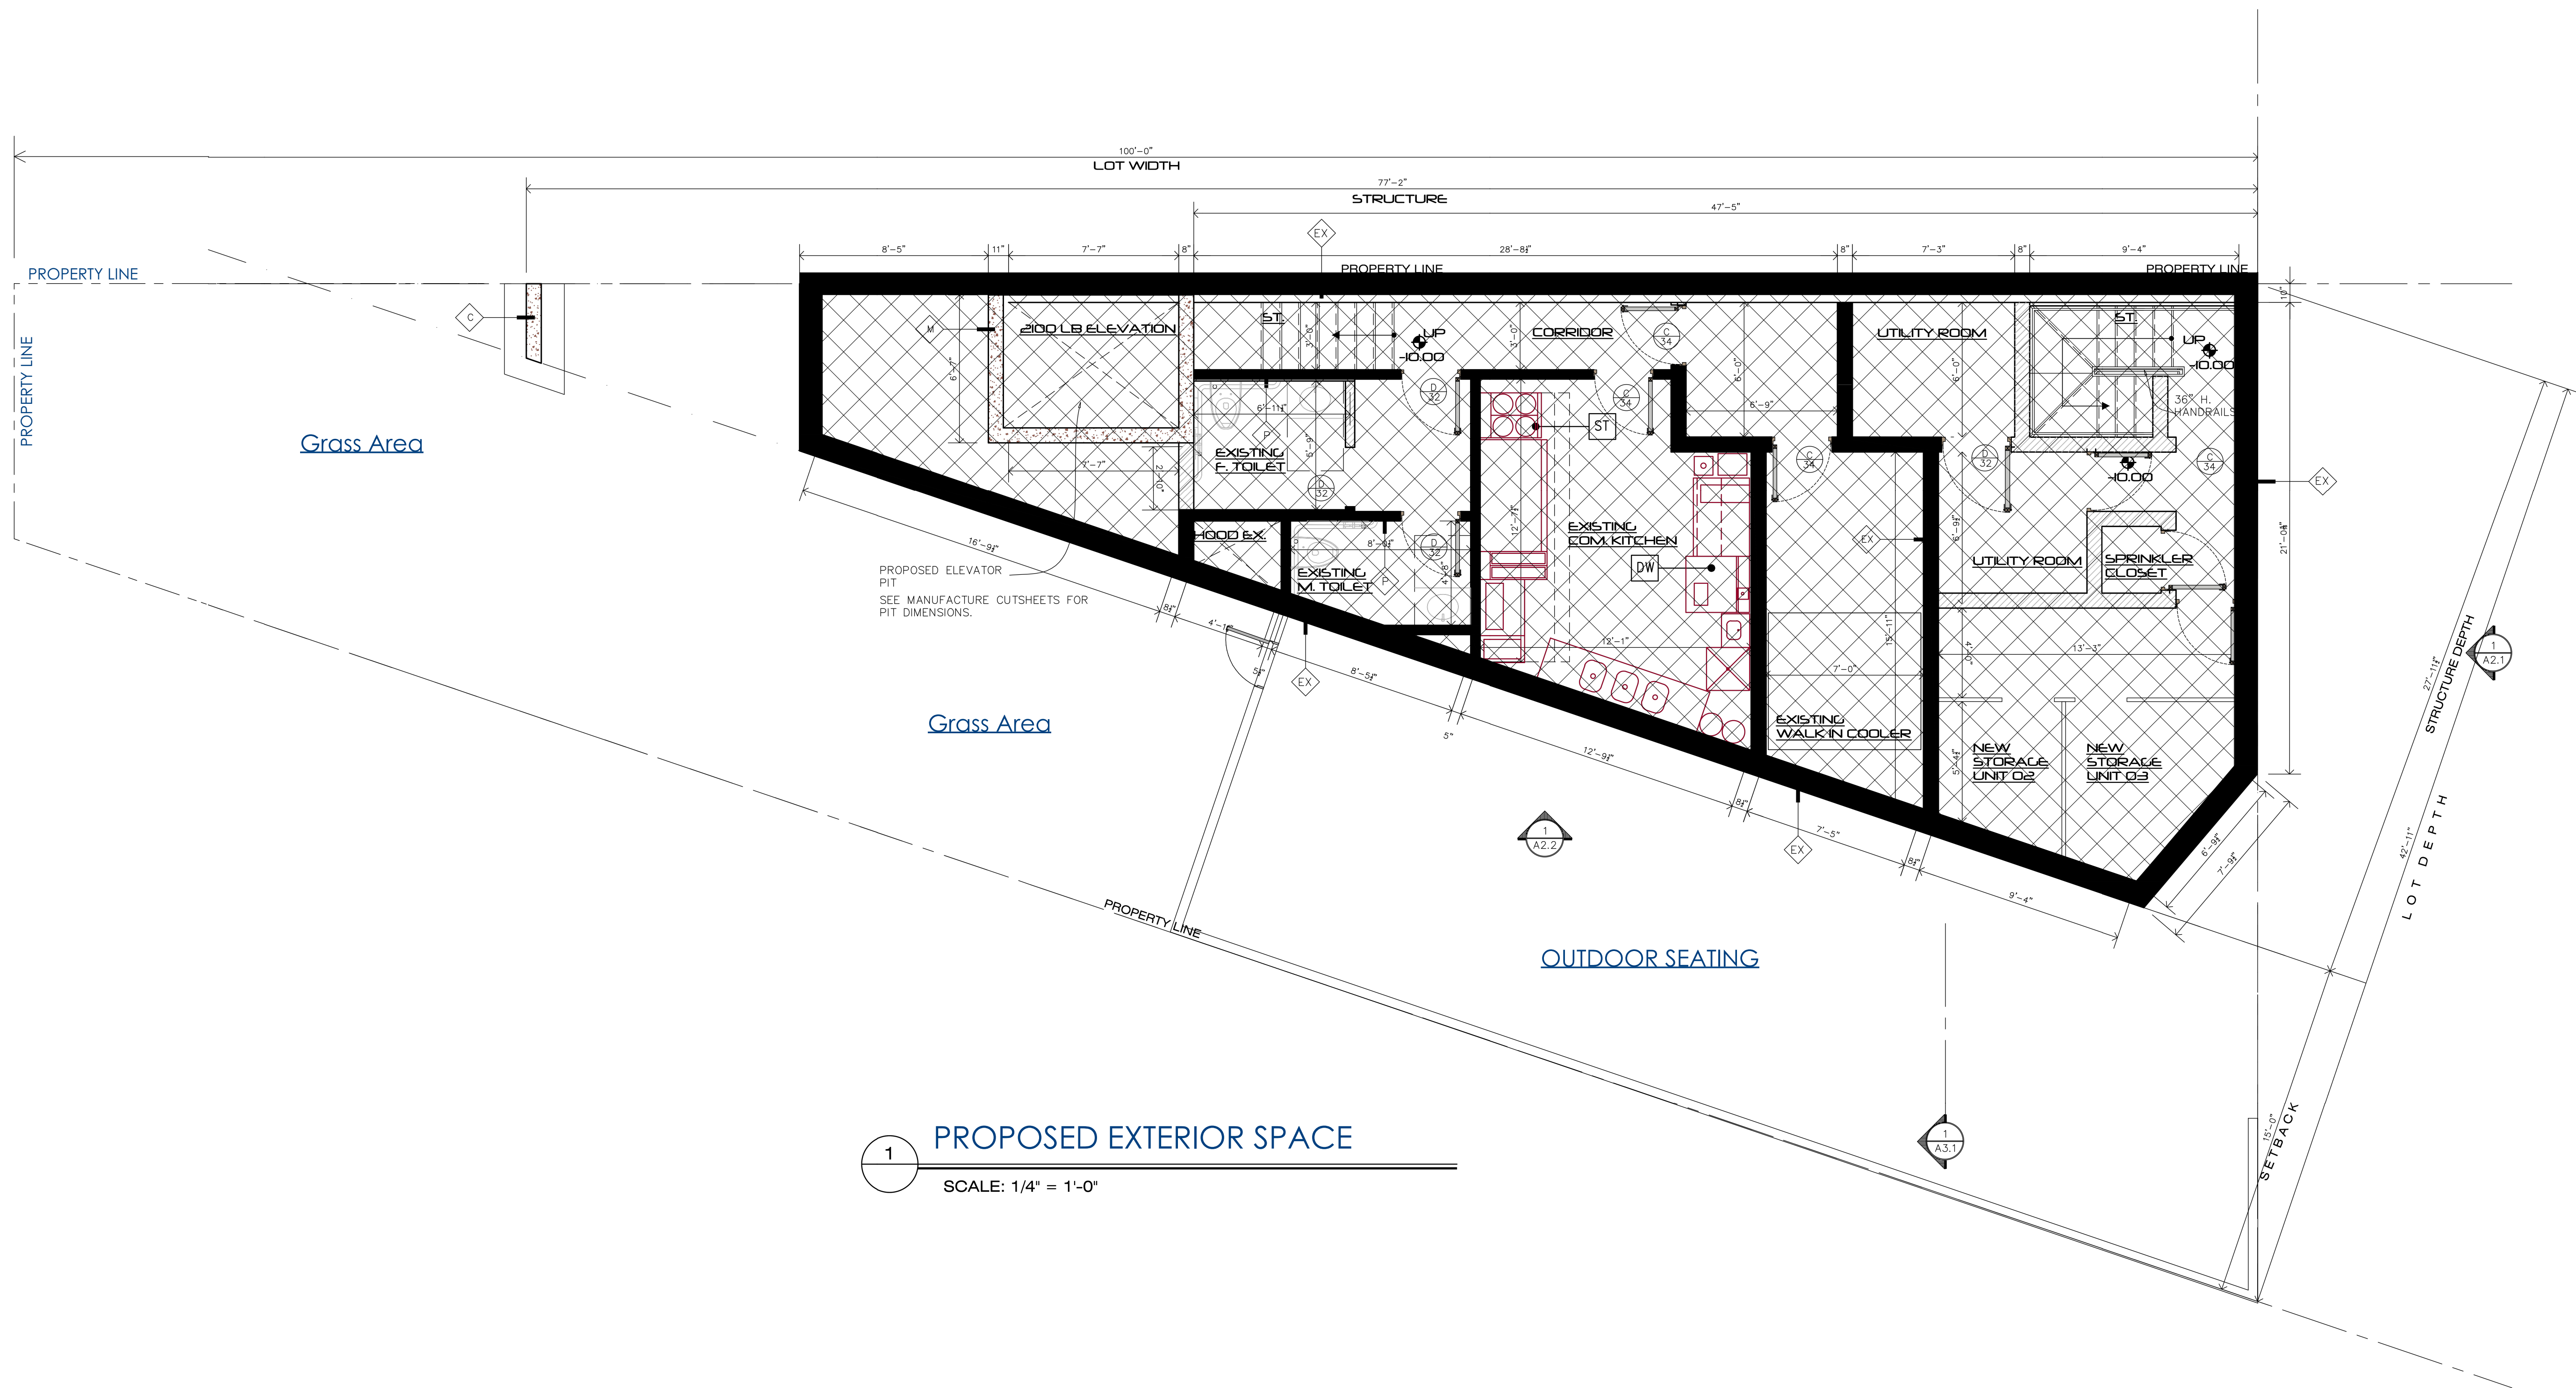

REVISION TABLE	
NUMBER	DATE

3700 14th Street NW
Washington, DC 20010

Exterior Space

DRAWINGS PROVIDED BY:

DATE:

4/18/16

SCALE:

SHEET: