

Project:  
**3616 11th St.**  
3616 11th St. NW  
Washington, DC 20010



Revision:

No.	Date	Description
1	03.24.16	REVISION 1
2	06.06.16	REVISION 2
3	12.21.16	REVISION 3
4	01.25.17	REVISION 4





Issue:

Date	Description
10.08.15	FOR OWNER REVIEW
02.11.16	FOR PERMIT
04.22.16	FOR BID
06.30.16	ADDENDUM 1
08.01.17	CONSTRUCTION SET

Project Number:  
**15-024**

**PROPOSED FLOOR PLANS**

Sheet:  
**A100**

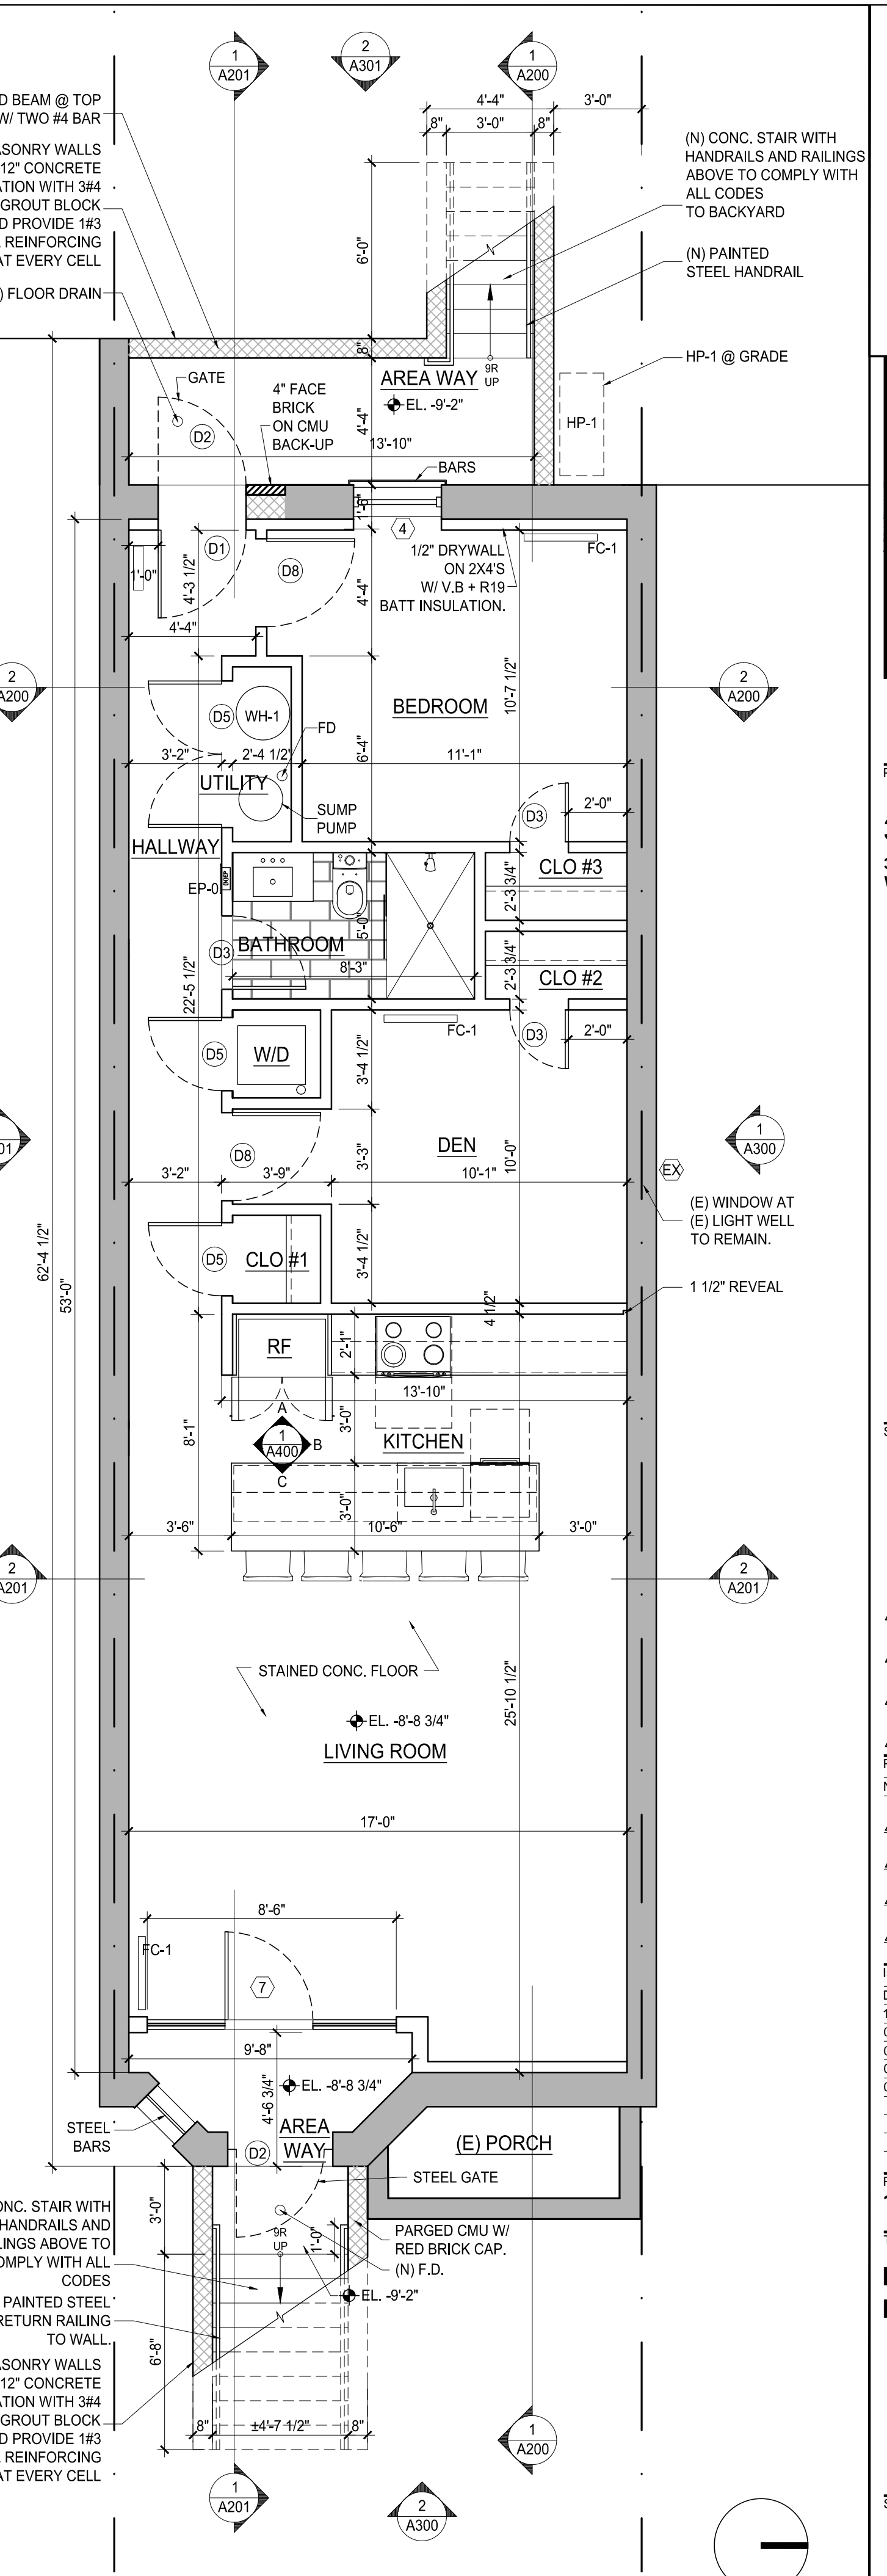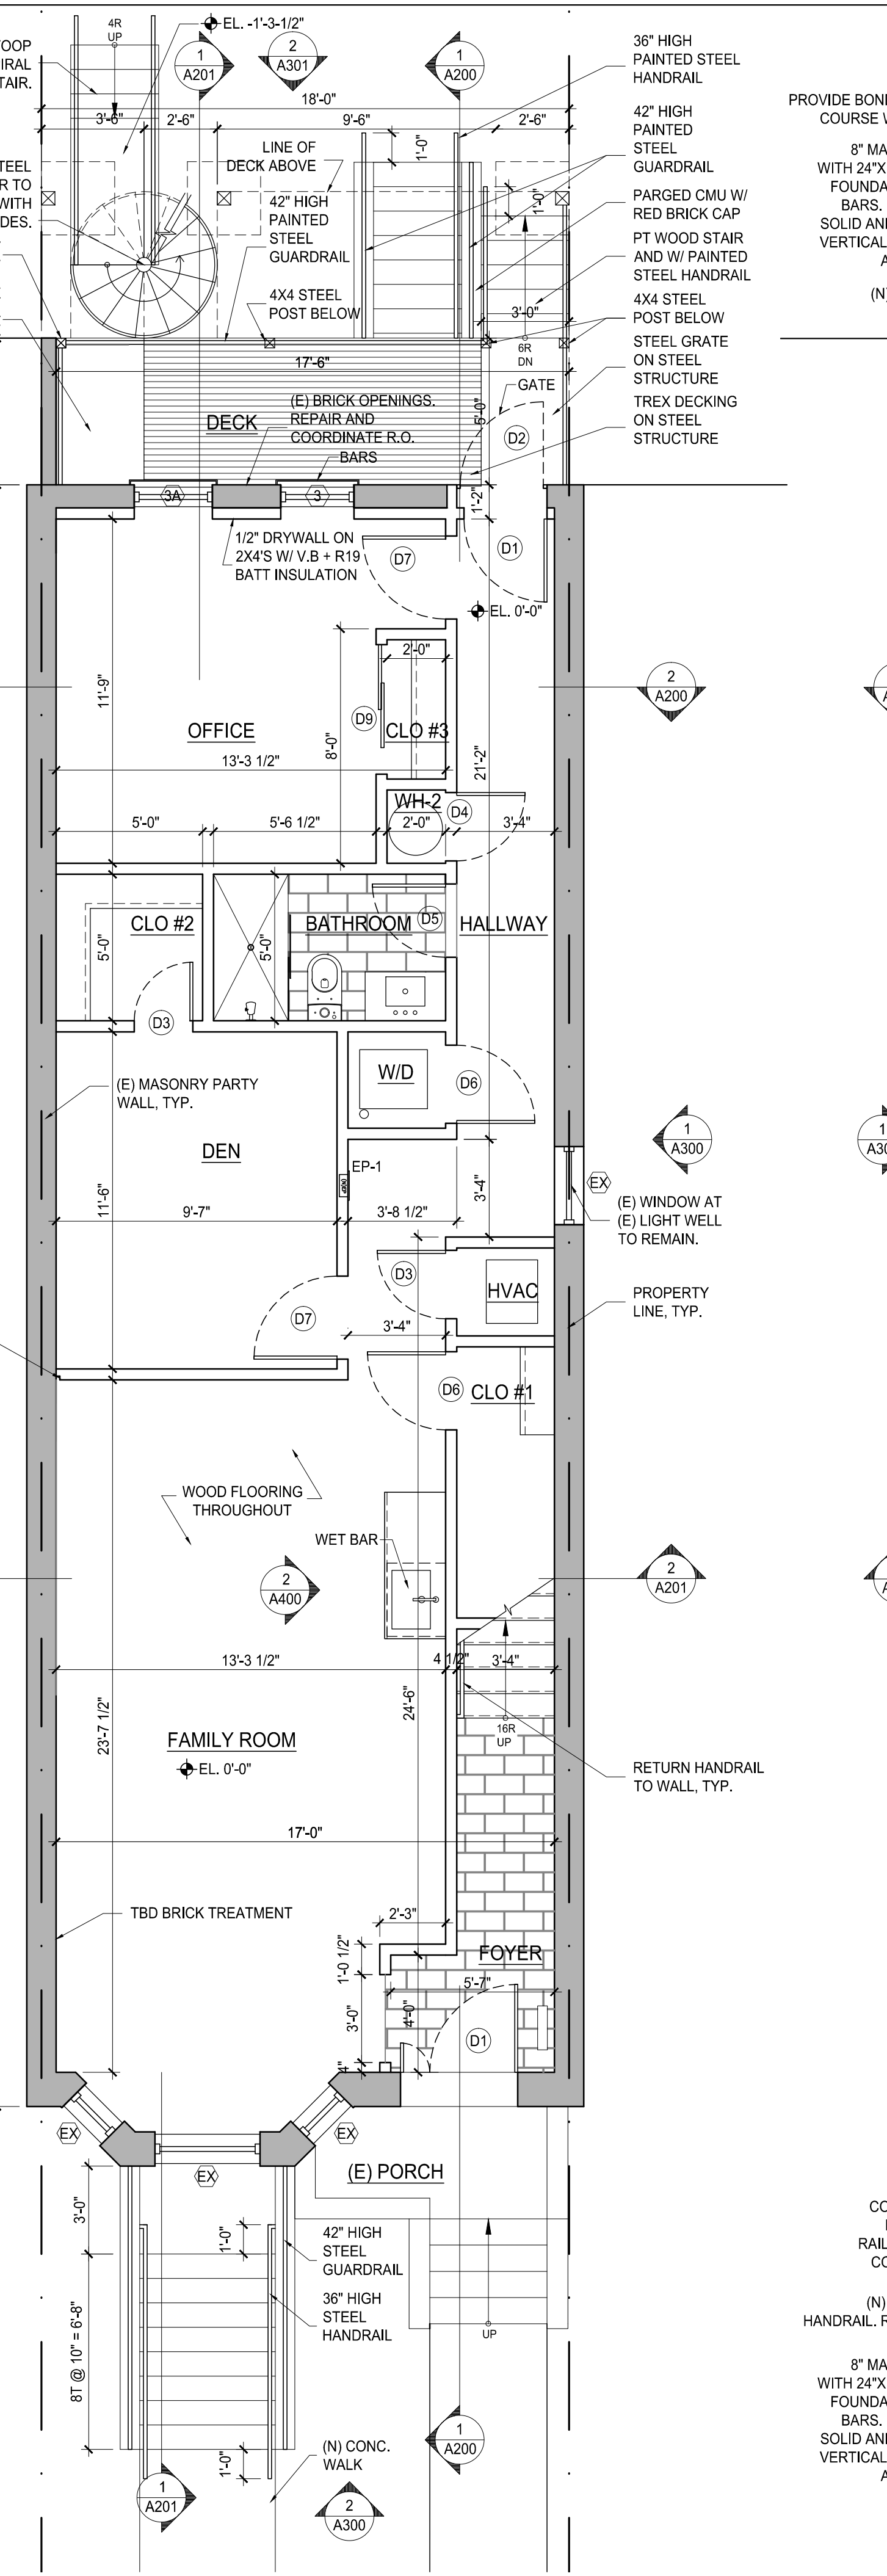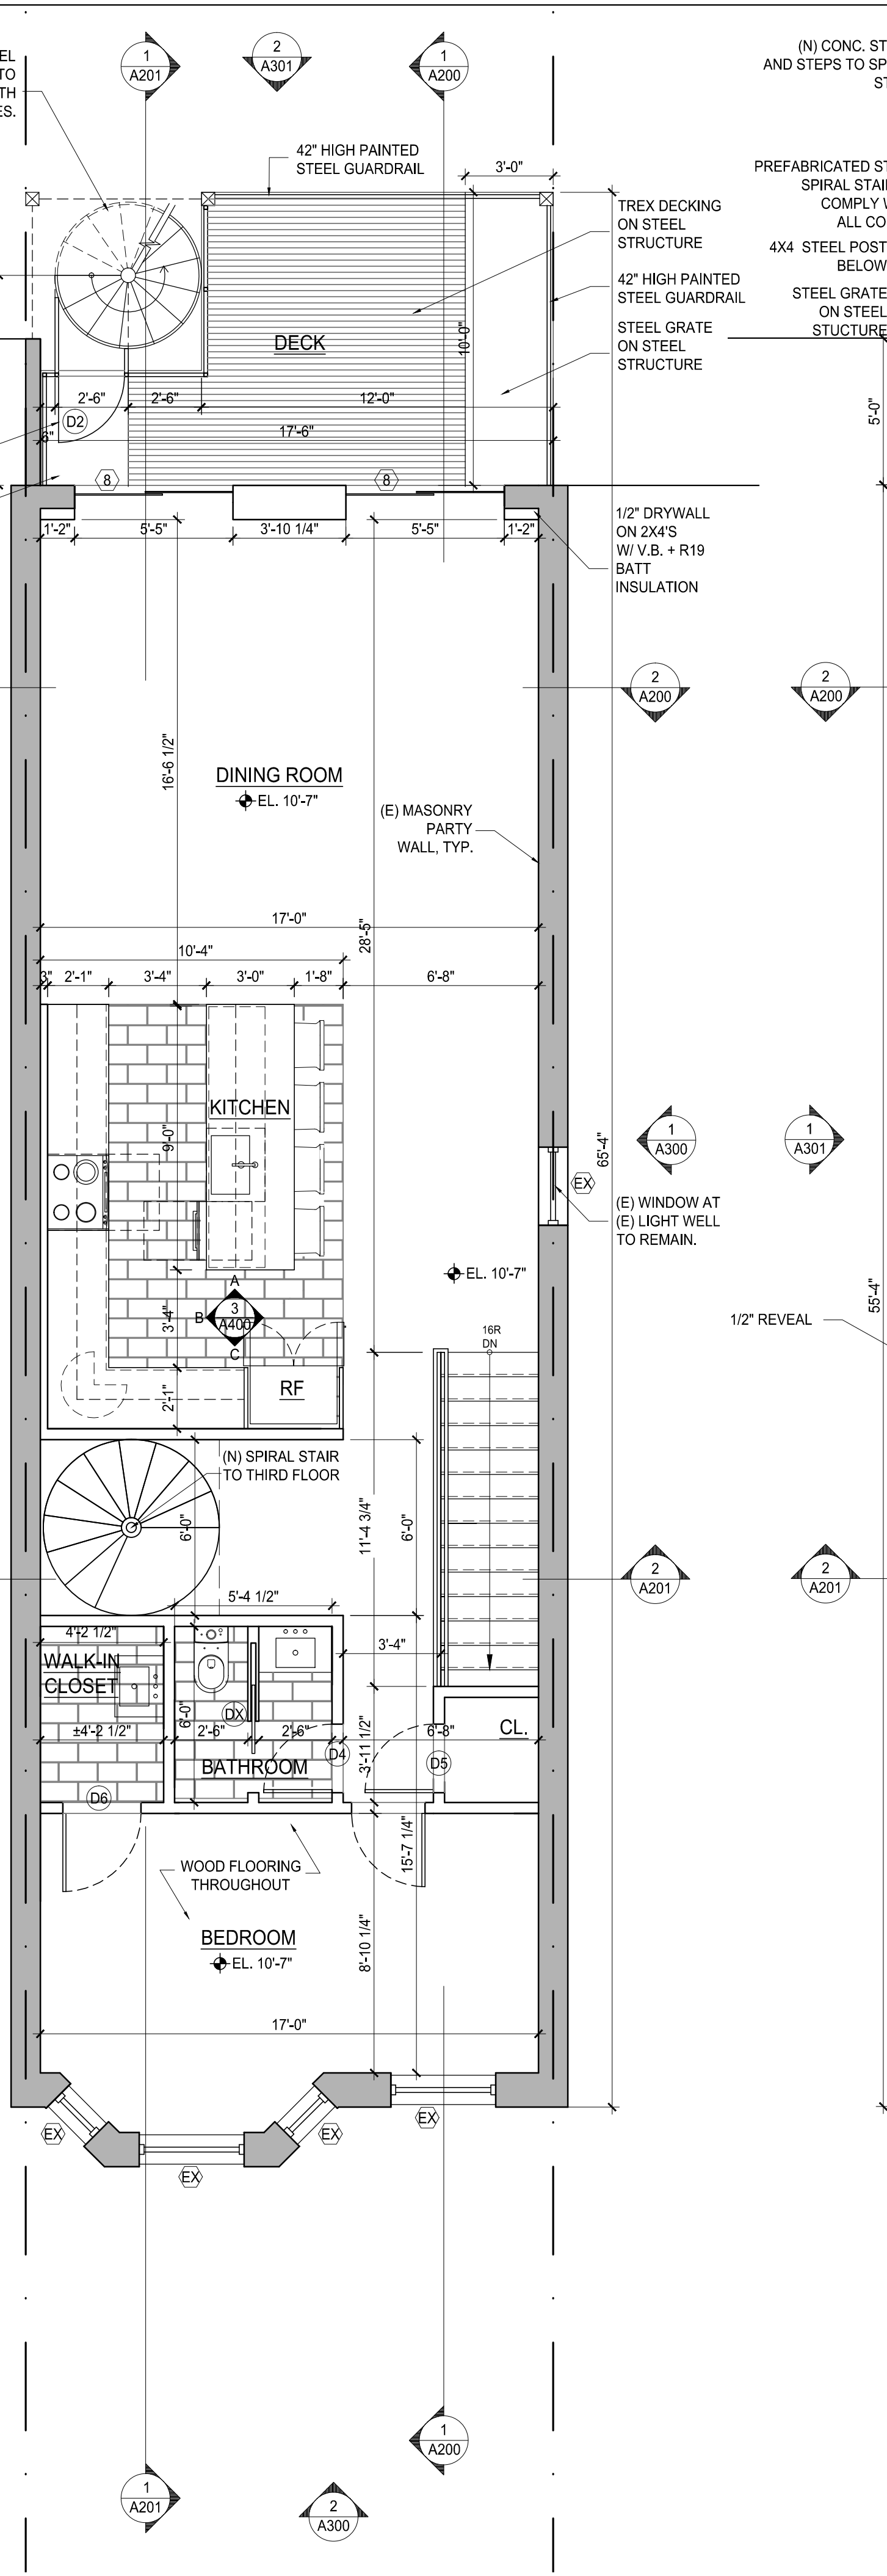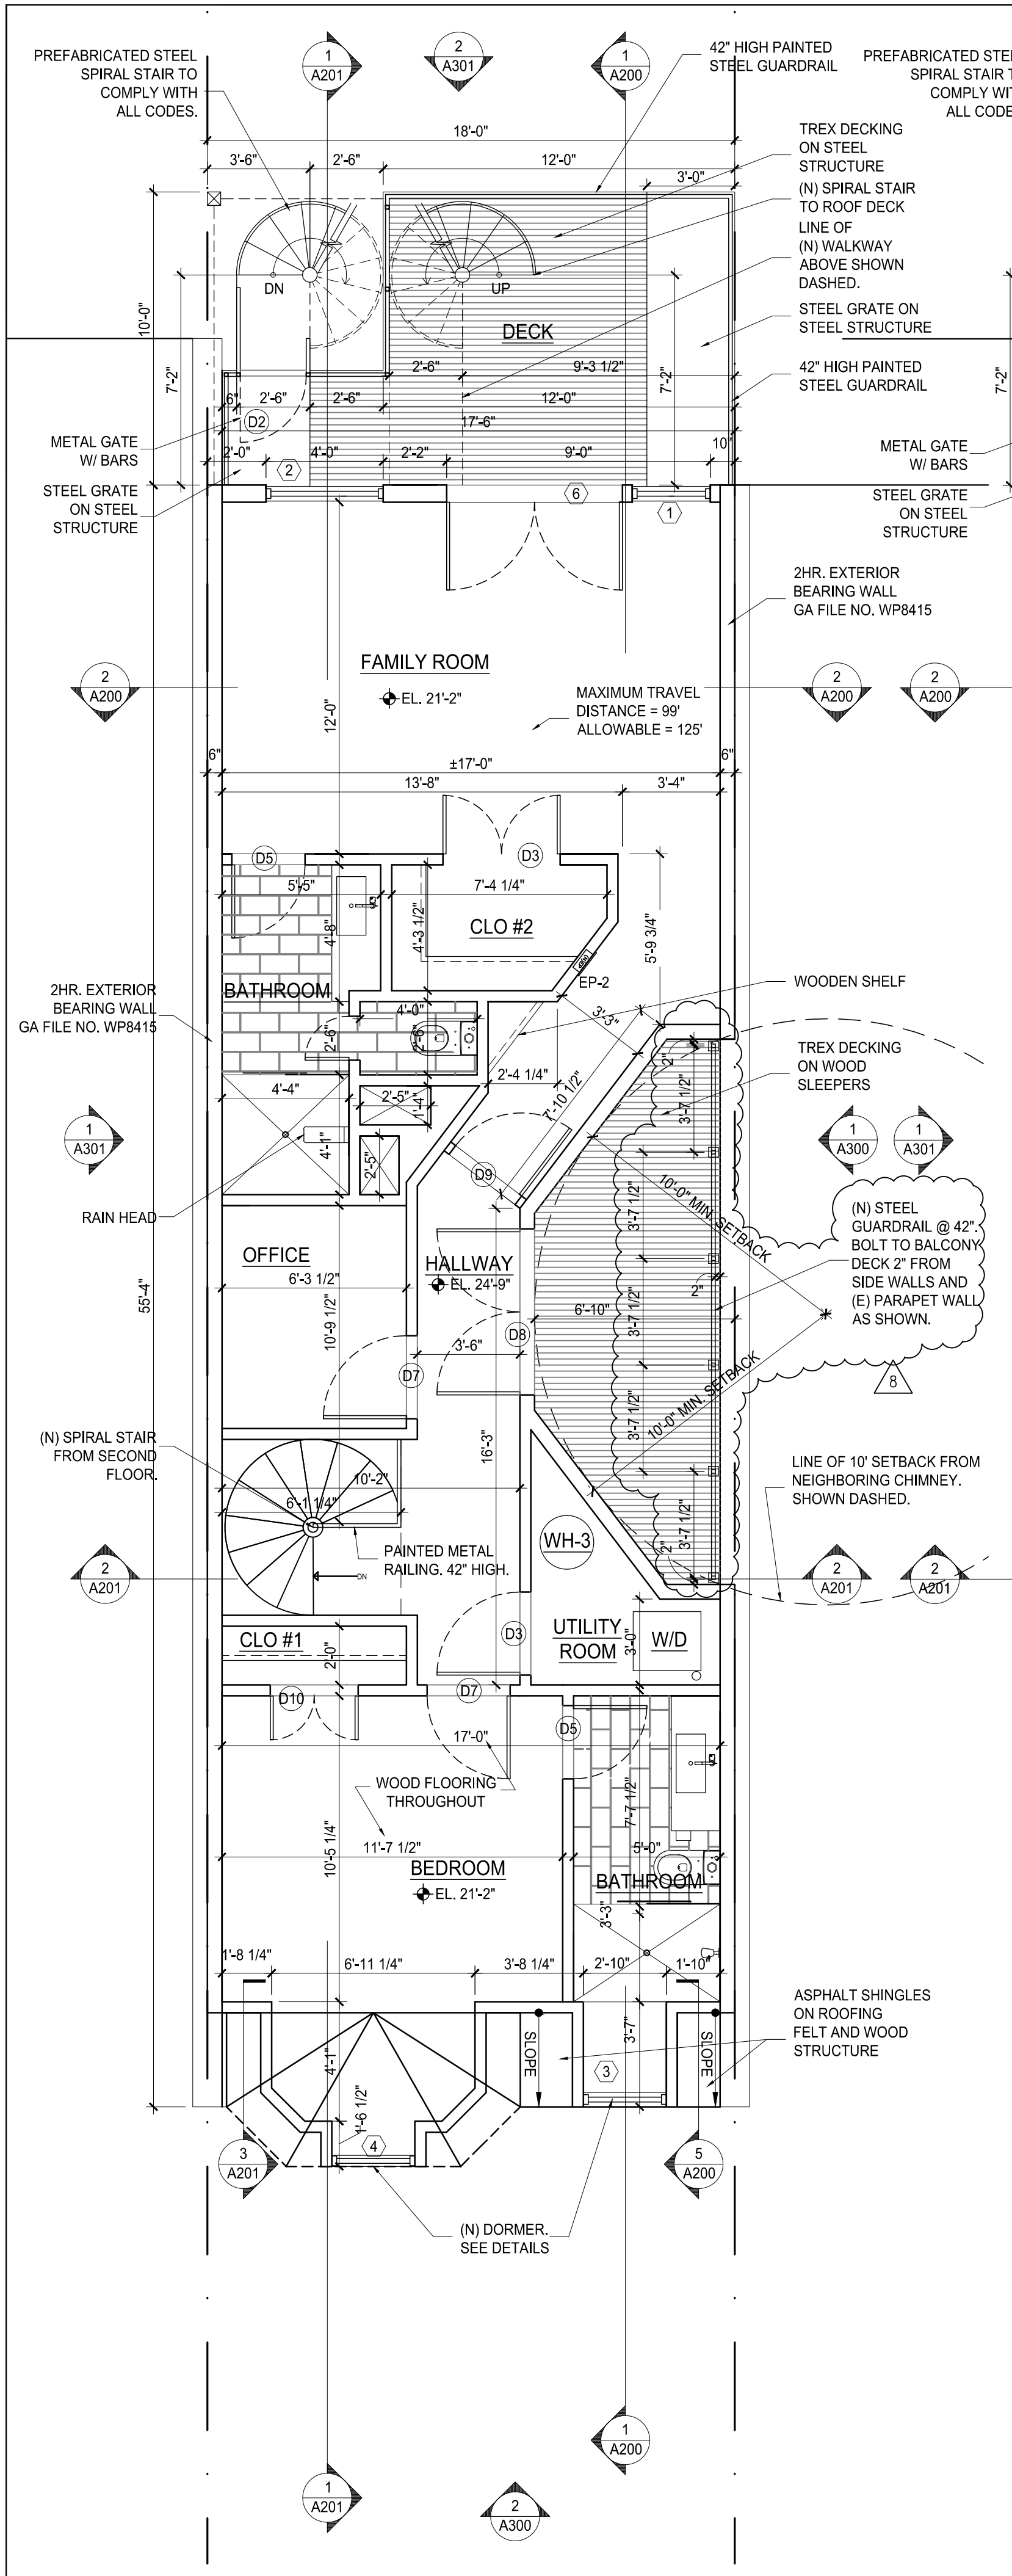

**\*\*NOTE: ALL DECK MATERIALS WITHIN 3 FEET OF PROPERTY LINE ARE NON COMBUSTIBLE\*\***