


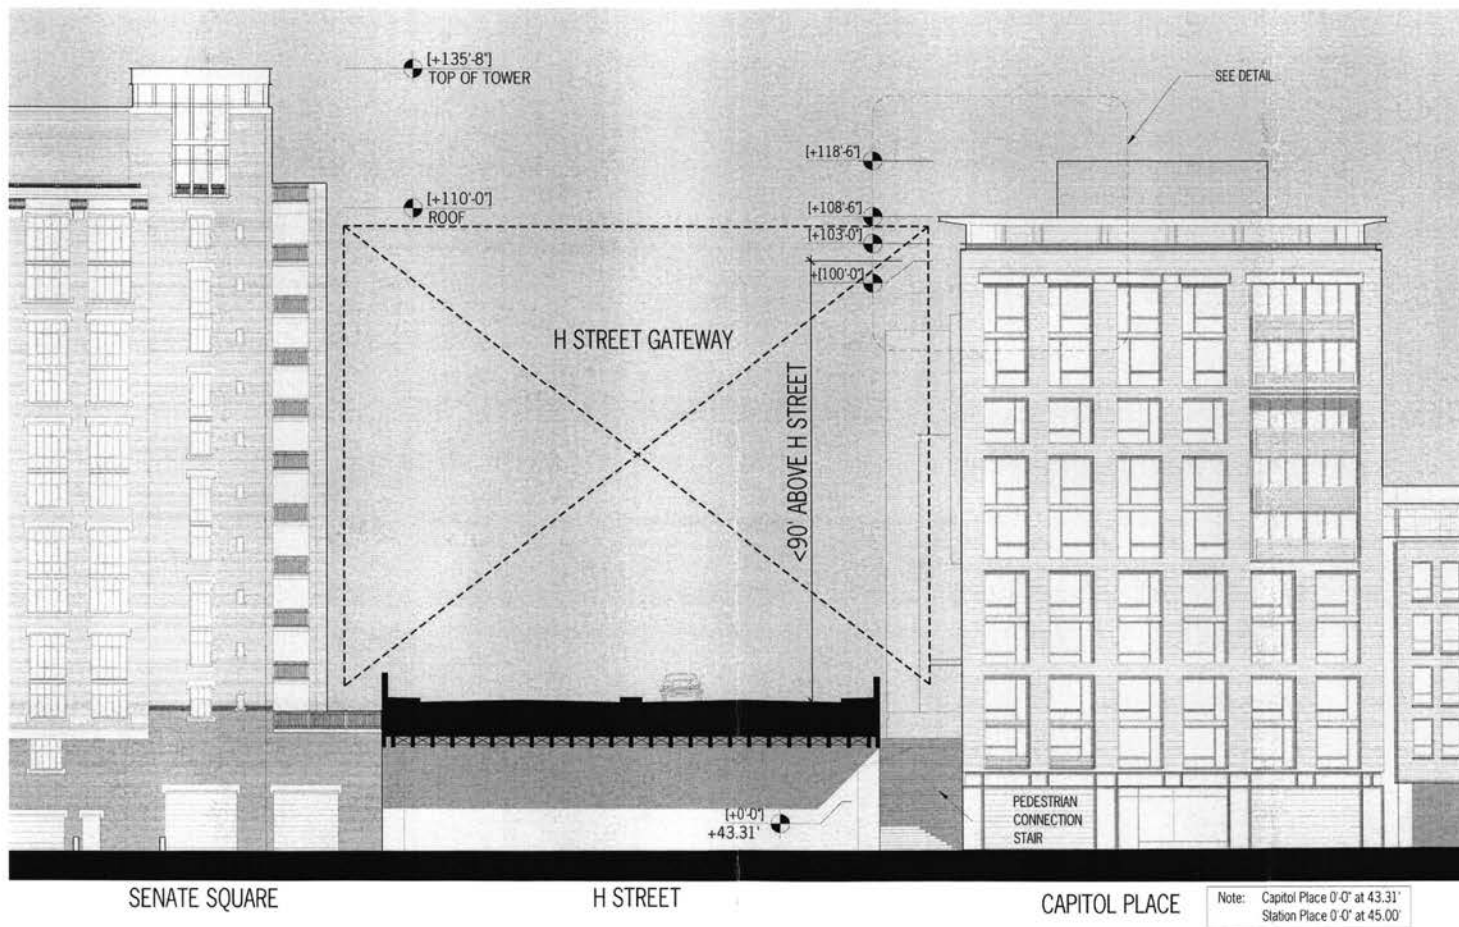

Senate Square and Capitol Place east section/elevation


Capitol Place, 2nd Street, Washington D.C.

Station Holdings LLC

FINAL CONFORMING PLANS:

1. GATEWAY AT CORNER OF 2ND AND H STREET, NE

Cook+Fox Architects LLP
December 19, 2007 - UPDATE

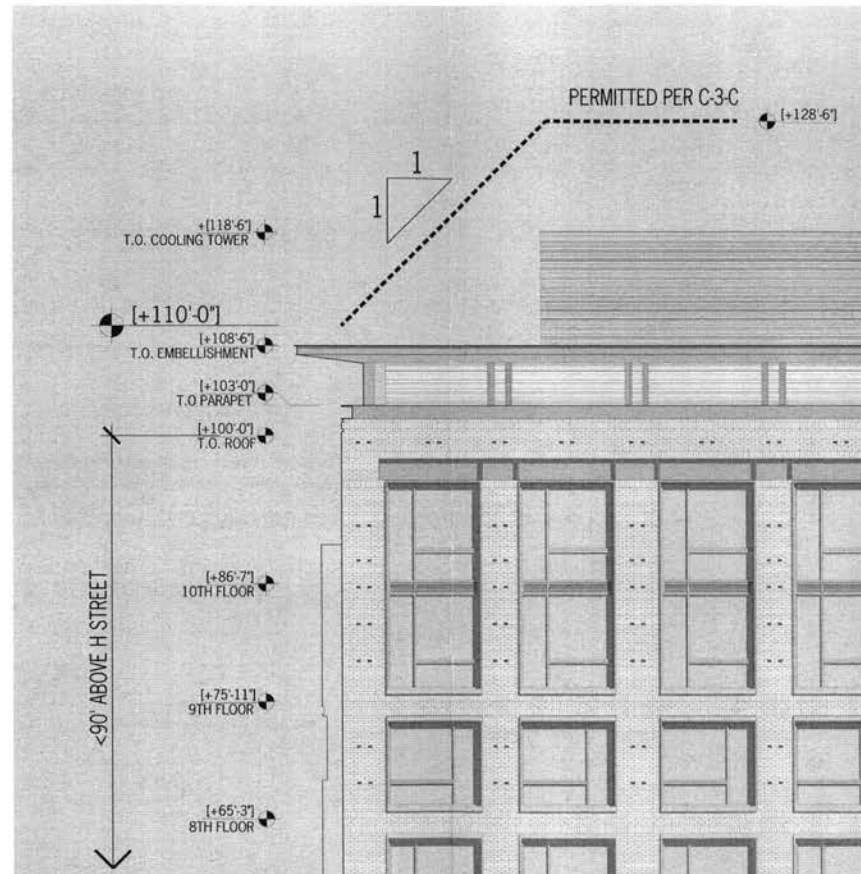

Capitol Place tower elevation detail