



Proposed Expansion of Arena Stage

Proposed Residential  
w/ Retail Base

Waterside Mall  
(Existing Office Building  
on Neighbor's Property)

Proposed Waterside Mall  
(Approved Stage One PUD)

#### Fairfield at Marina View


ESOCOFF & ASSOCIATES | architects

ZION BREEN & RICHARDSON ASSOCIATES | landscape architect

0 40' 80'

#### Elevation - M Street

Page 19

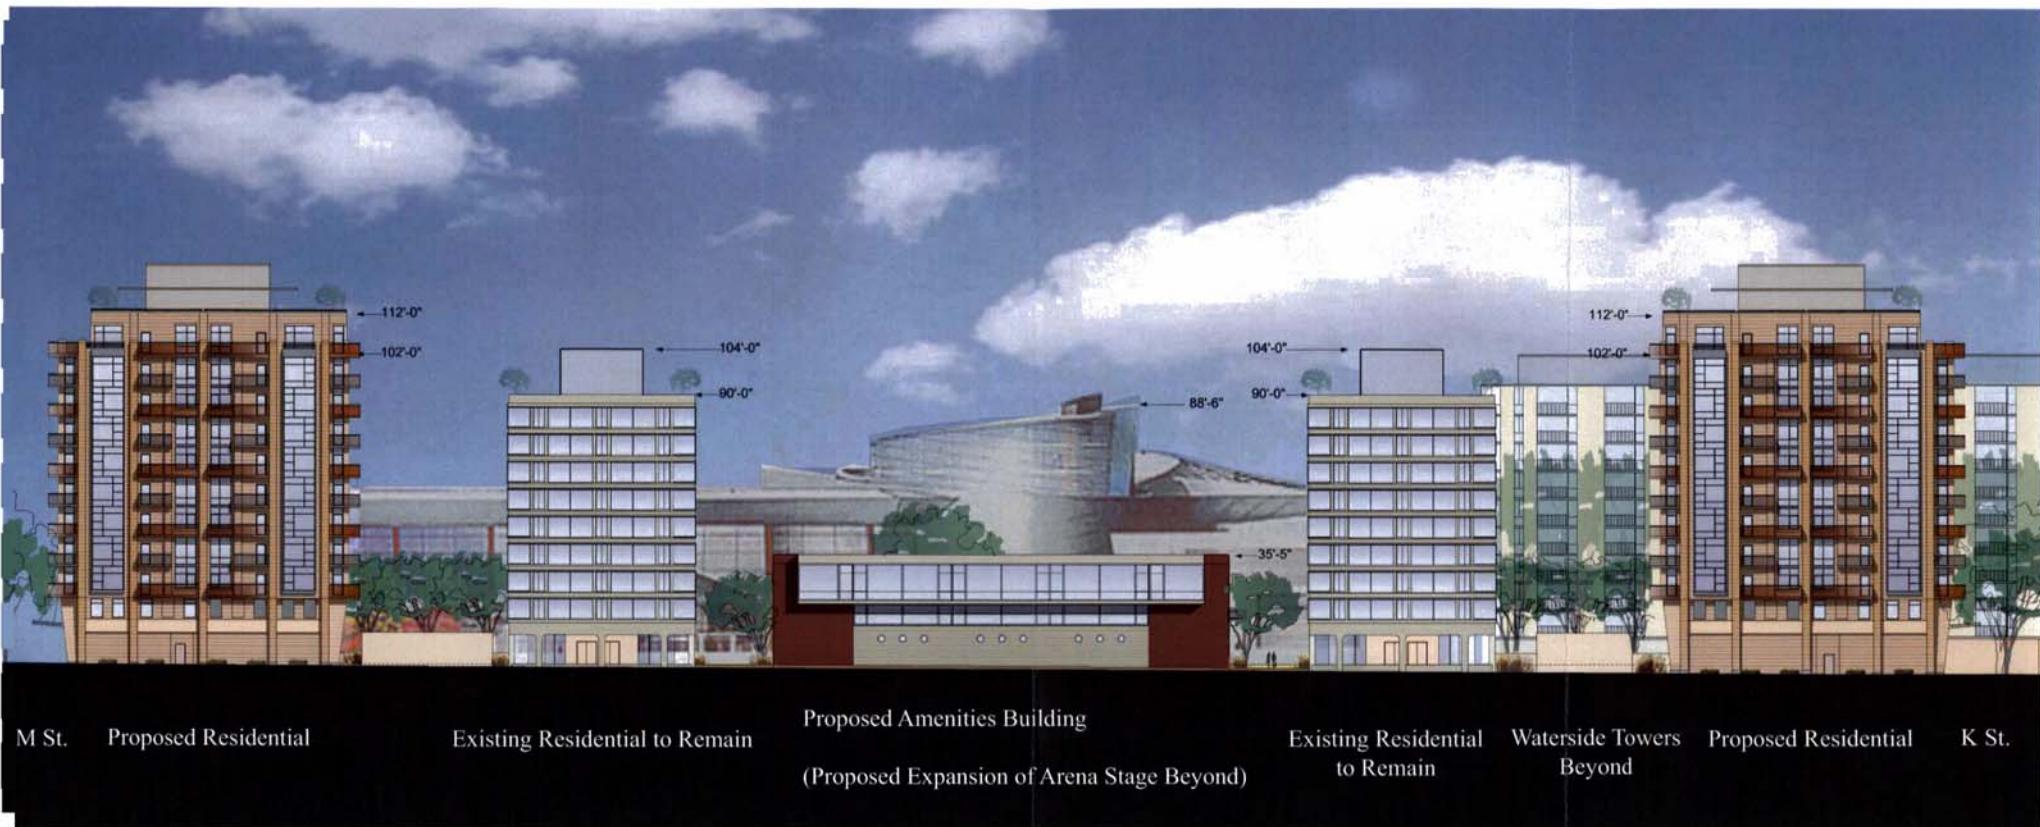


Elevation - East

Page 24



Fairfield at Marina View

ESOCOFF & ASSOCIATES | architects  
ZION BREEN & RICHARDSON | landscape architect

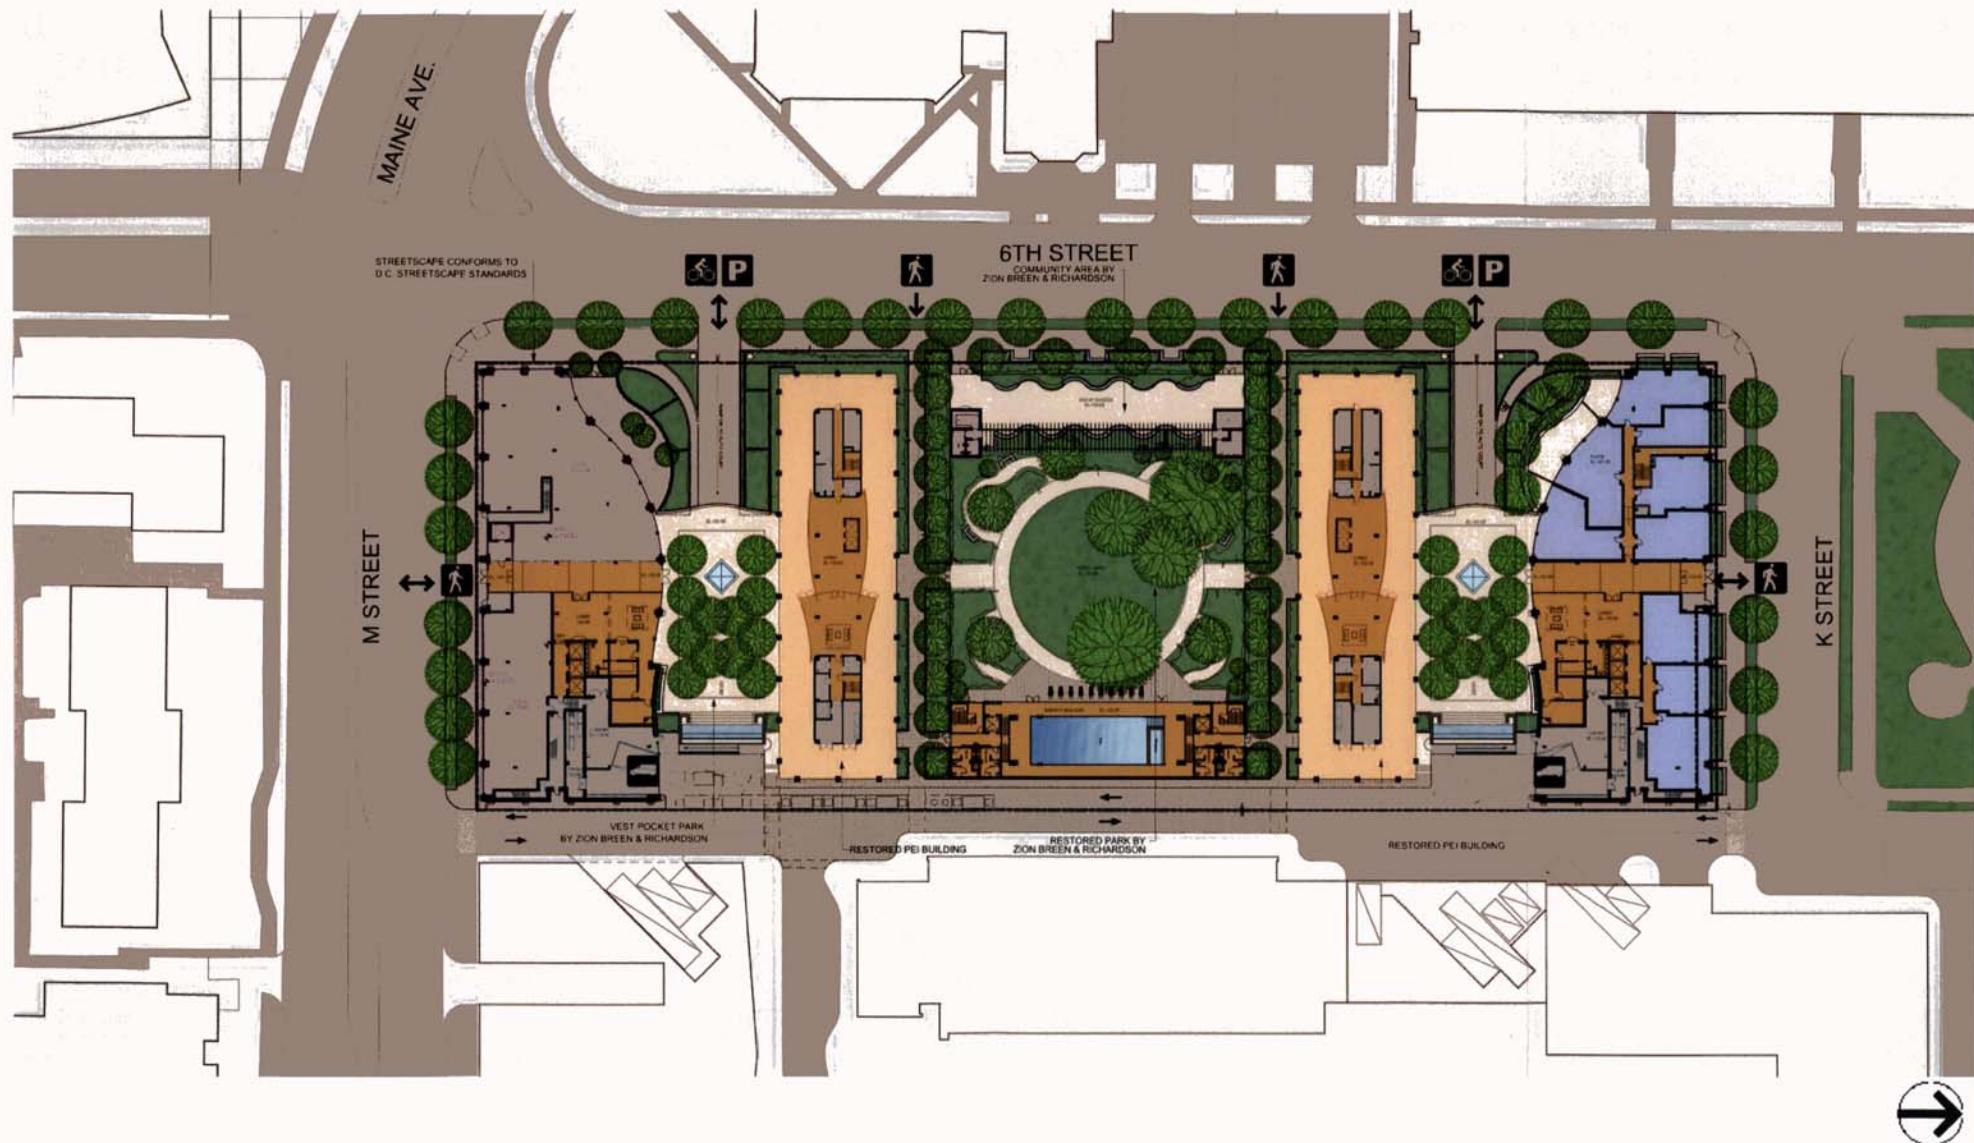


Ground Floor / Site Circulation Plan

Page 26

0 60' 120'

Fairfield at Marina View

ESOCOFF & ASSOCIATES | architects  
ZION BREEN & RICHARDSON | Landscape architect

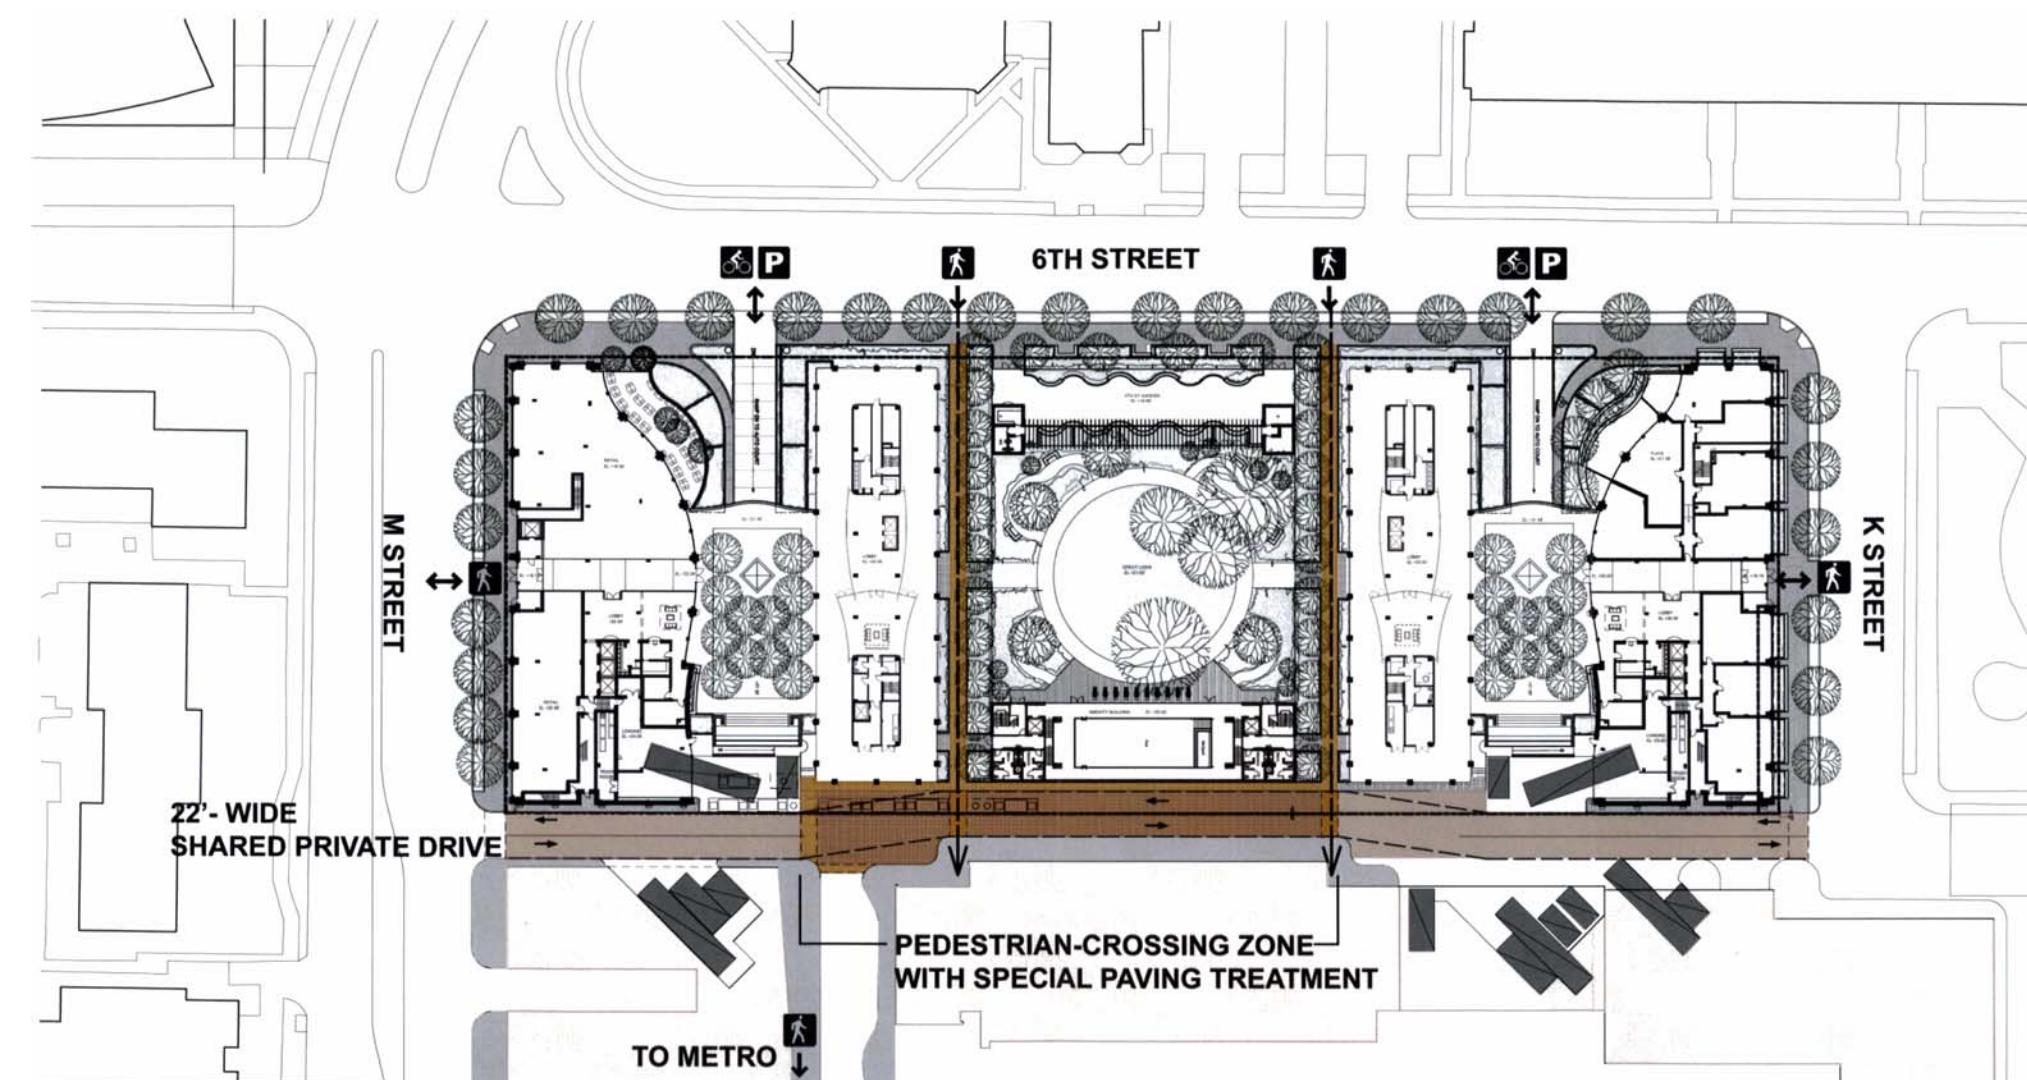

Site Circulation Diagram

Page 26A

0 60' 120'

Fairfield at Marina View

ESOCOFF & ASSOCIATES | architects  
ZION BREEN & RICHARDSON | Landscape architect

