

Revision Date September 21, 2006

SITE PLAN FOR ENTIRE CAMPUS




SIBLEY MEMORIAL HOSPITAL
OUTPATIENT / MEDICAL OFFICE BUILDING & GARAGE

PAGE 1

WILMOT SANZ
 ARCHITECTURE
 PLANNING



ZONING COMMISSION
 District of Columbia
 CASE NO.05-42
 EXHIBIT NO.80B

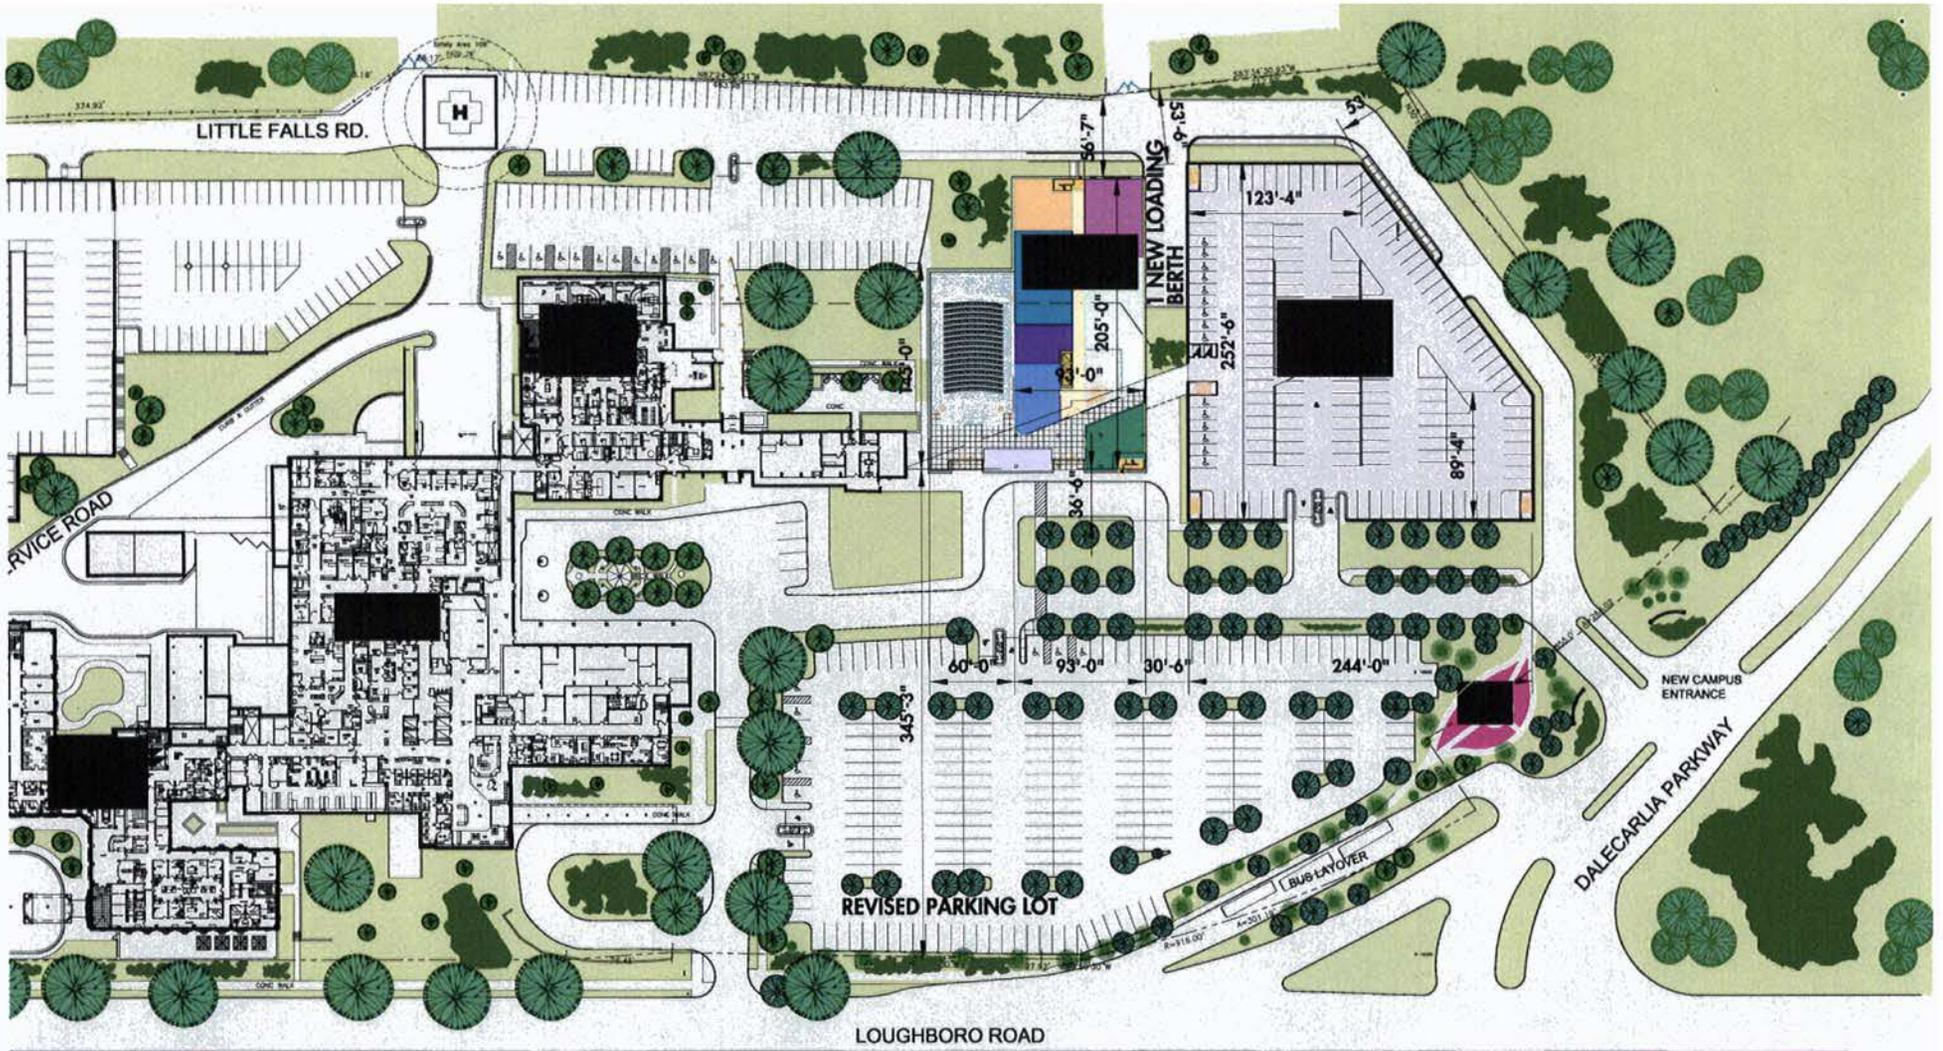

Revision Date September 21, 2006


SITE PLAN FOR ENTIRE CAMPUS



SIBLEY MEMORIAL HOSPITAL
OUTPATIENT / MEDICAL OFFICE BUILDING & GARAGE

WILMOT SANZ
 ARCHITECTURE
 PLANNING



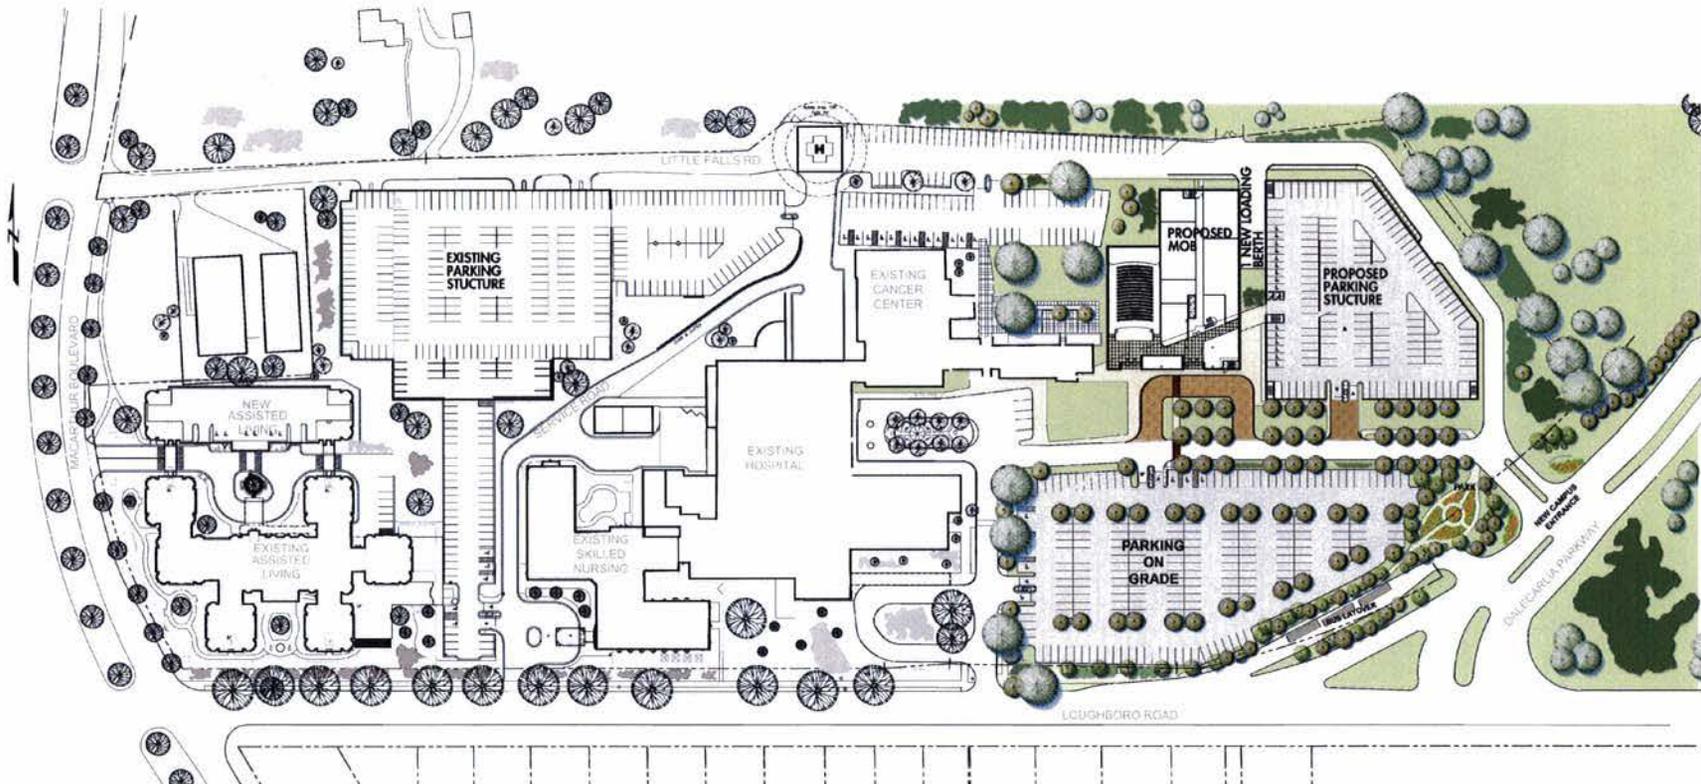

LANDSCAPE KEY

- EXISTING TREE
- SMALL DECIDUOUS TREE
- EVERGREEN TREE
- SHRUBS / PLANTS
- FLOWERS / PLANTS
- BOUNDARY OF NEW LANDSCAPING

Street Trees

- Platanus acerifolia* London Plane Tree
- Tilia tomentosa* Silver Linden
- Ulmus parvifolia* 'Bosque' Bosque Elm
- Zelkova serrata* 'Green Vase' Japanese Zelkova

Shade Trees

- Acer rubrum* 'Red Sunset' Red Sunset Maple
- Gleditsia triacanthos* var. *inermis* Thornless Honeylocust
- Sophora japonica* Japanese Pagoda Tree

Evergreen Trees

- Ilex x Nello R.* Stevens Nello Stevens Holly
- Taxus x media* 'Hicksa' Hicks Yew
- Thuja occidentalis* 'Techny' Eastern Arborvitae

Ornamental Trees

- Amelanchier Canadensis* Serviceberry
- Cornus Canadensis* Eastern Redbud
- Cornus kousa* Kousa Dogwood
- Lagerstroemia indica* Crape Myrtle
- Magnolia x soufangiana* Saucer Magnolia
- Melus sargentii* Sargent Crabapple

Shrubs

- Cotoneaster dammeri* 'Coral Beauty' Coral Beauty Cotoneaster
- Hydrangea quercifolia* Oakleaf Hydrangea
- Mahonia aquifolium* Oregon Grape Holly
- Nandina domestica* Heavenly Bamboo
- Prunus laurocerasus* Cherry Laurel

Grasses and Perennials

- Astilbe chinensis* *pumila* False Spirea
- Hemerocallis* sp. Daylily
- Hosta sieboldiana* elegans Blue Plantain Lily
- Pennisetum alopecuroides* Fountain Grass
- Perovskia atrorubens* Russian Sage
- Rudbeckia* 'Goldsturm' Black Eyed Susan


Groundcovers

- Hypericum calycinum* Aaron's Beard St. Johnswort
- Liriope muscari* 'Big Blue' Big Blue Lilyturf

LANDSCAPE PLAN FOR ENTIRE CAMPUS




**SIBLEY MEMORIAL HOSPITAL
OUTPATIENT / MEDICAL OFFICE BUILDING & GARAGE**

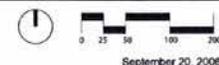

LEGEND

- ★ PRIMARY ELEVATOR BANKS
- STOP SIGN
- ☆ SHUTTLE BUS STOPS
- ◀ PEDESTRIAN / TRAFFIC CROSSWALK
- PEDESTRIAN TRAFFIC
- ↔ VEHICLE TRAFFIC DIRECTION
- ▲ BUILDING ENTRANCE
- ↑ SITE ENTRANCES
- 🚦 TRAFFIC LIGHT

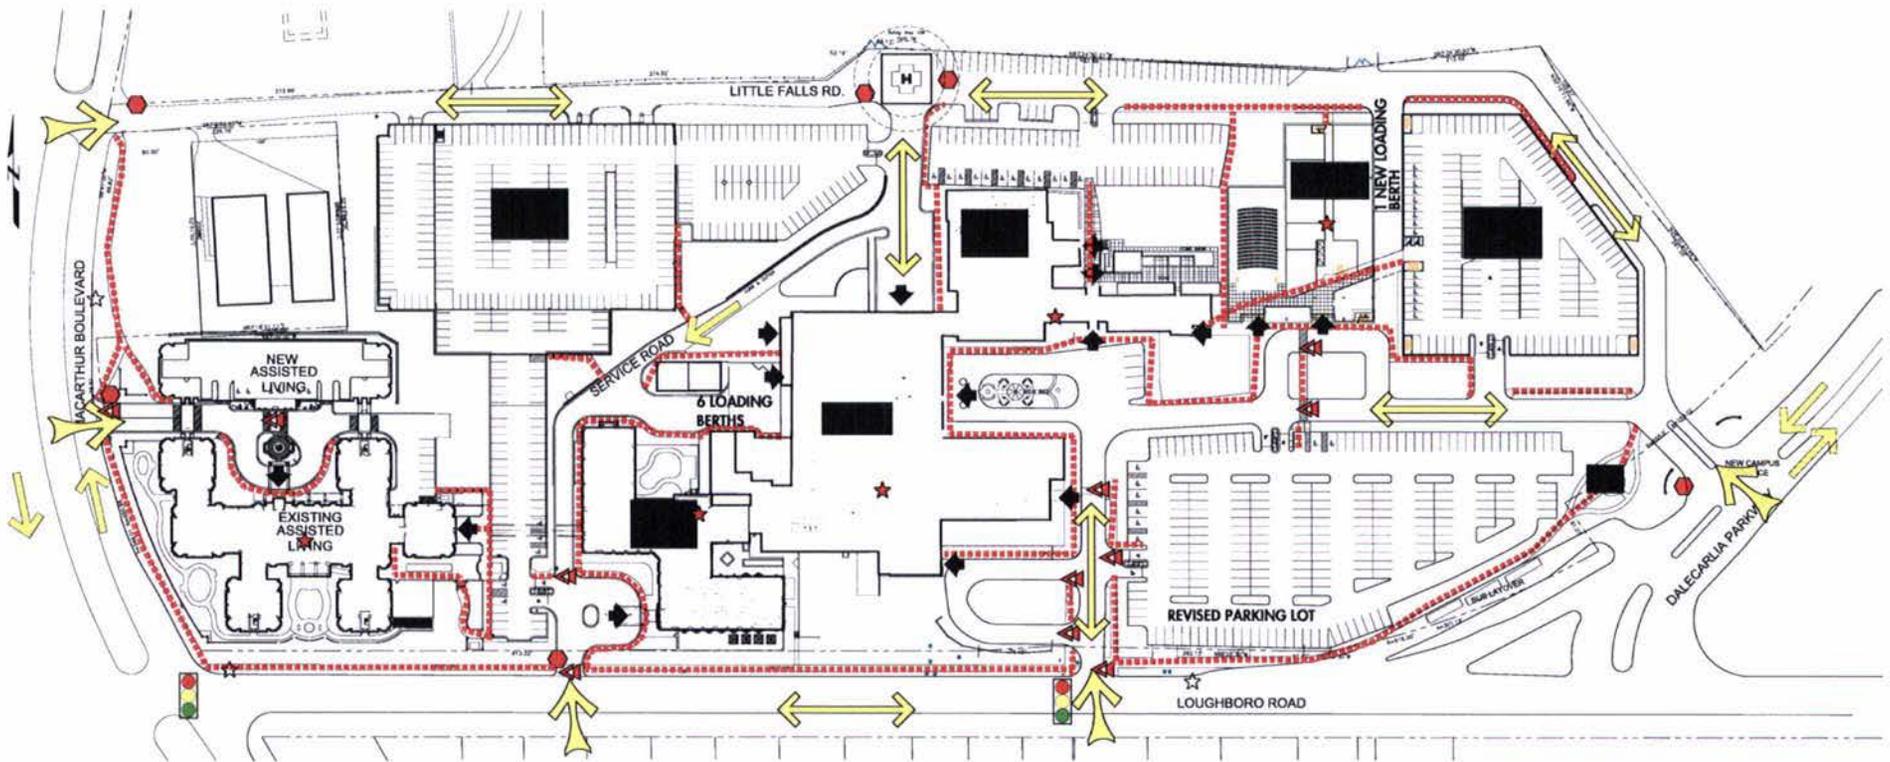

TRAFFIC PLAN FOR ENTIRE CAMPUS

Revision Date September 21, 2006



SIBLEY MEMORIAL HOSPITAL
 OUTPATIENT / MEDICAL OFFICE BUILDING & GARAGE

