


TO WILTBERGER ST N.W. →



← TO T ST N.W.

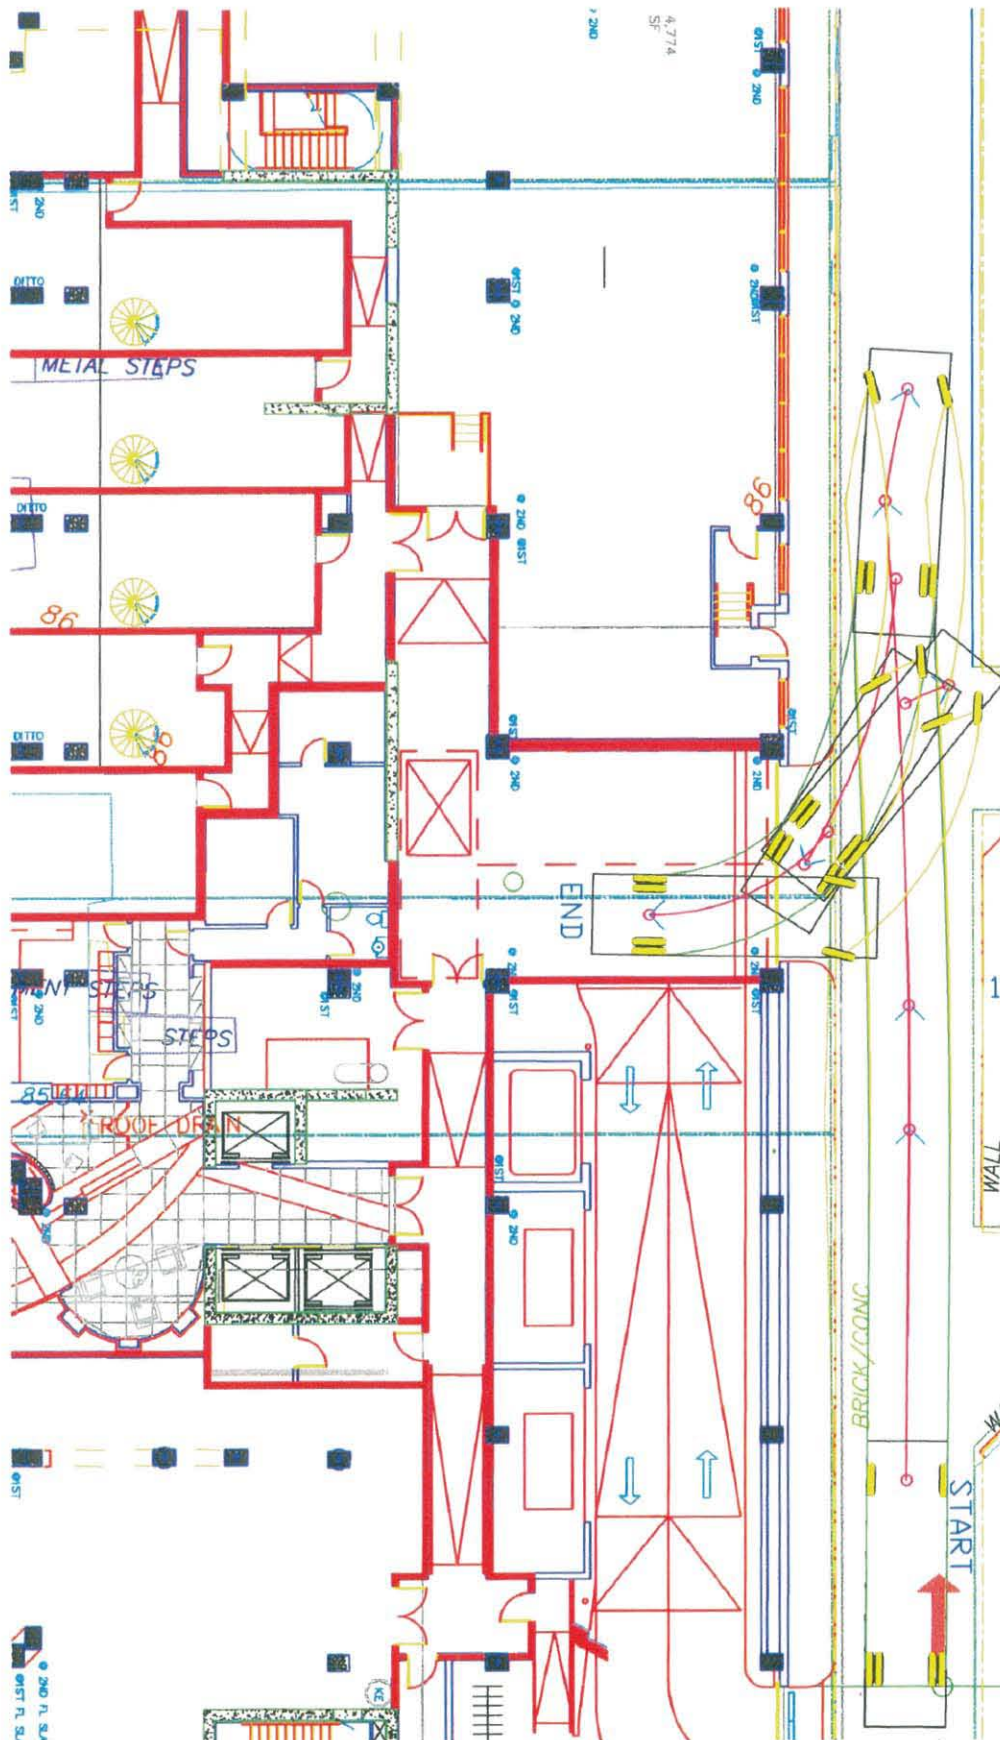

HOWARD THEATRE
620 T ST N.W.
(LOT 90)

← FACE
OF BLDG

WALL
EXISTING BLDG
1830 WILTBERGER ST N.
(LOT 607)
WALL

TO S ST N.W. →
WONDERBREAD BLDG
641 S ST N.W.
(LOT 848)

START

BRICK/CONC

END

METAL STEPS

STEPS

ROOF DRAIN

AUTOTURN - RESIDENTIAL LOADING

SCALE: 1" = 20'

← TO 7TH ST N.W.

TO WILTBERGER ST N.W. →




EXISTING BLDG
1830 WILTBERGER ST N.W.
(LOT 607)

WONDERBREAD BLDG
641 S ST N.W.
(LOT 848)


→ TO S ST N.W.

BRICK/CONC

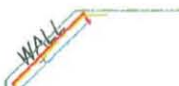

END

START

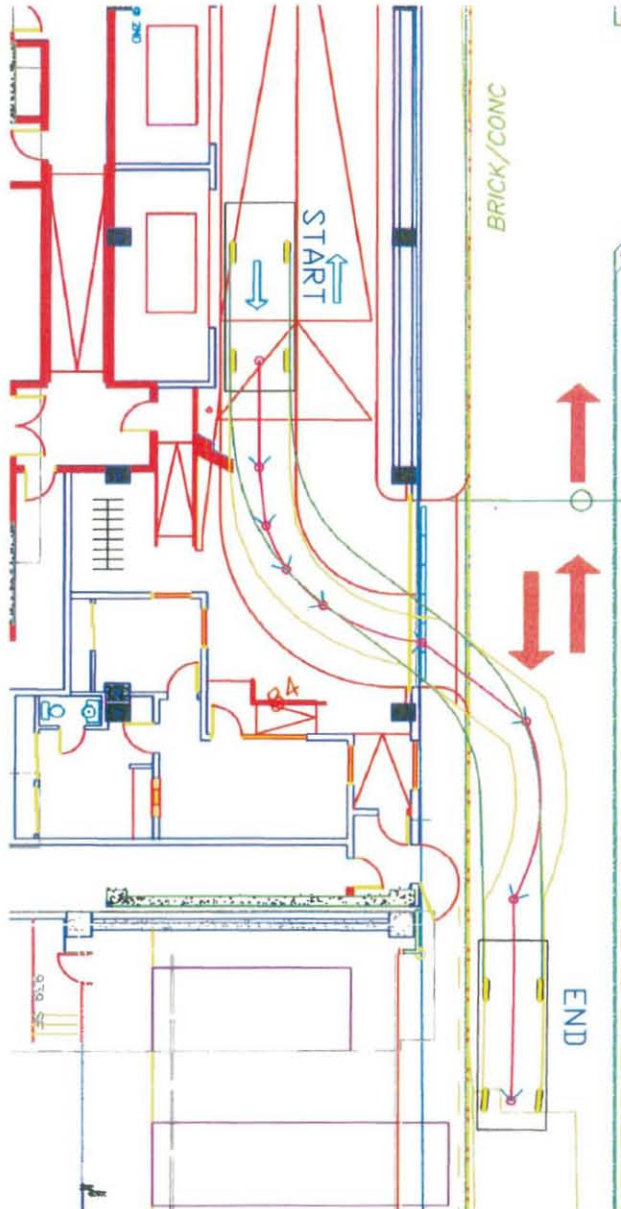

AUTOTURN - PARKING GARAGE (EXIT)

SCALE: 1" = 20'

← TO T ST N.W.

← TO 7TH ST N.W.


TO WILTBERGER ST N.W. →



EXISTING BLDG
1830 WILTBERGER ST N.W.
(LOT 607)

WONDERBREAD BLDG
641 S ST N.W.
(LOT 848)

→ TO S ST N.W.

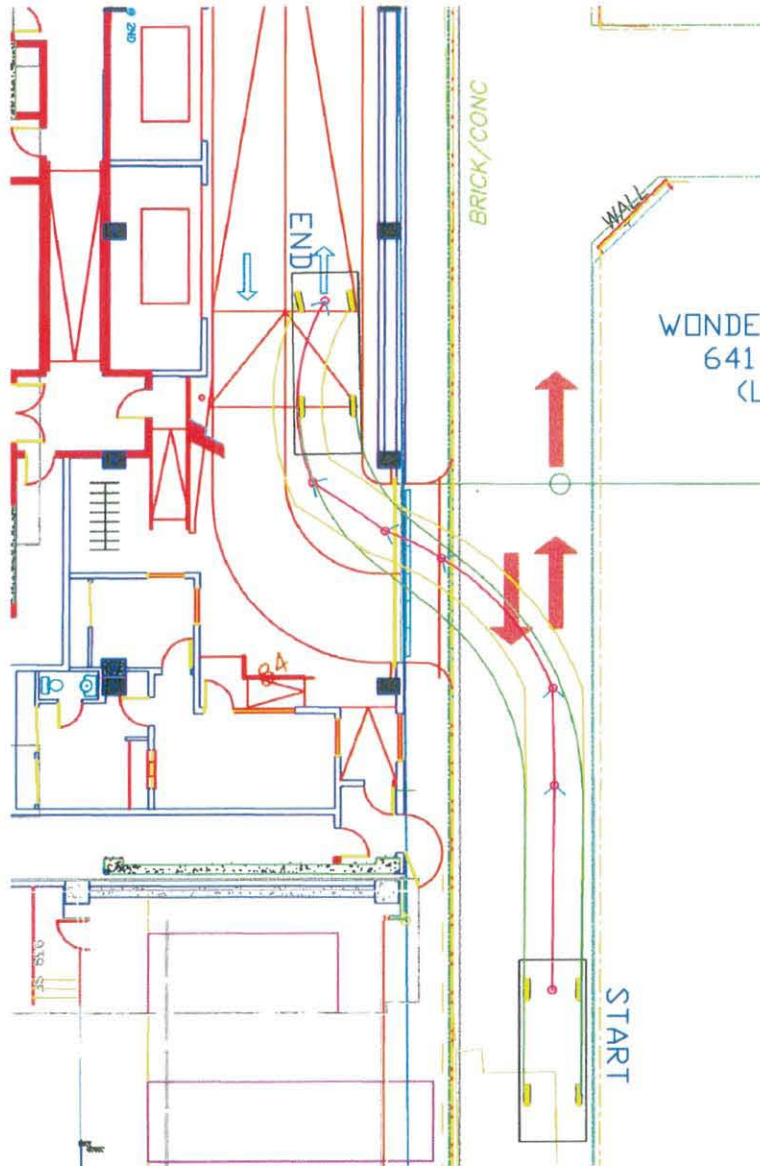

AUTOTURN - PARKING GARAGE (ENTRY)

SCALE: 1" = 20'

← TO T ST N.W.


← TO 7TH ST N.W.

TO WILTBERGER ST N.W. →



WONDERBREAD BLDG
641 S ST N.W.
(LOT 848)

→ TO S ST N.W.

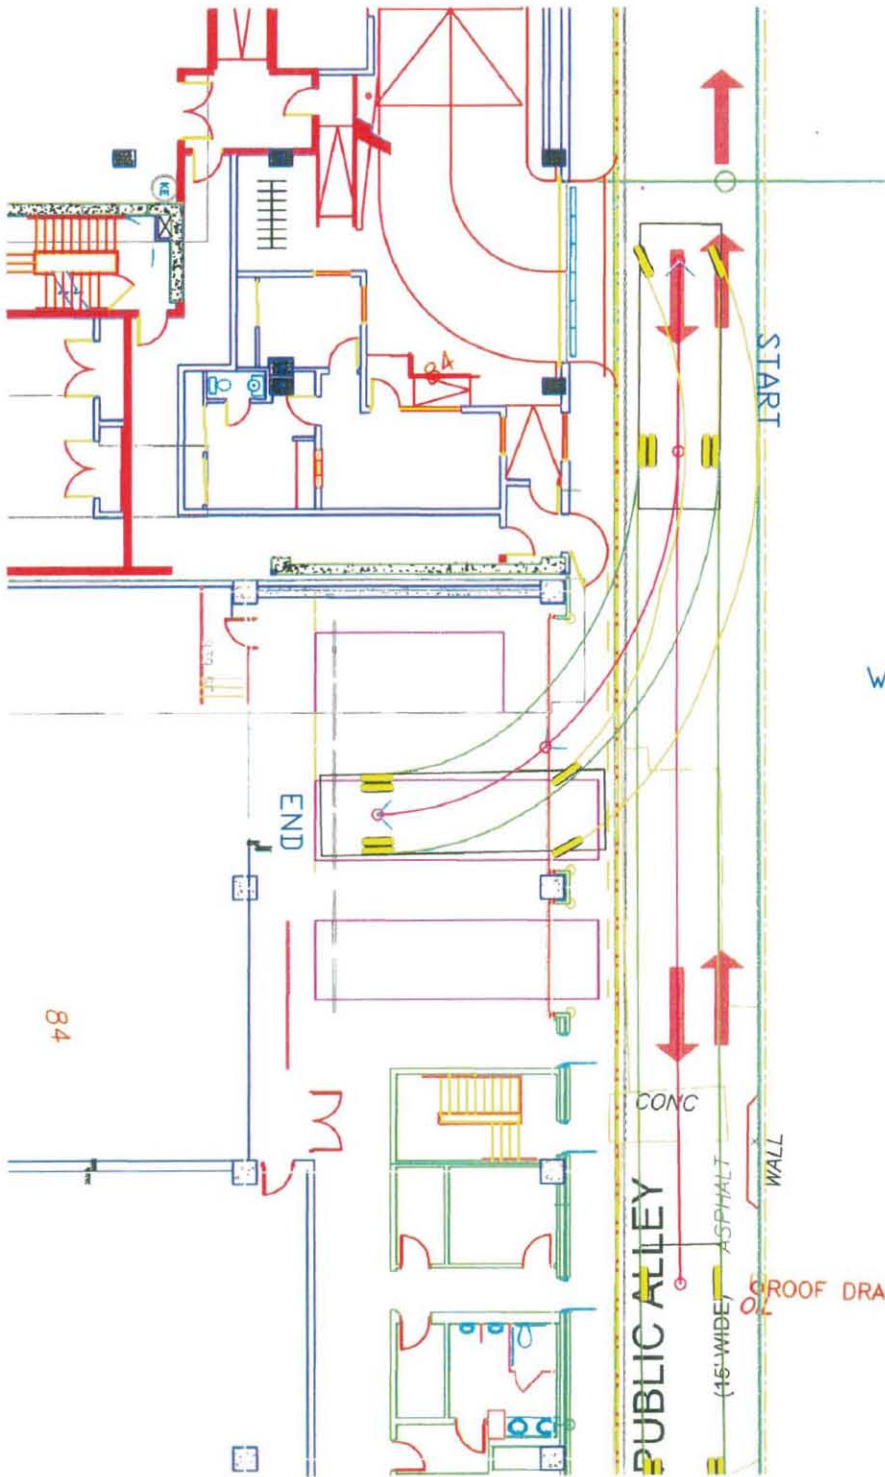

AUTOTURN - OFFICE LOADING

SCALE: 1" = 20'

→ TO T ST N.W.

→ TO 7TH ST N.W.