


Exhibit "L"

Existing Topography

ZONING COMMISSION
District of Columbia

CASE NO. 08-08

ZONING COMMISSION
District of Columbia
EXHIBIT NO. 14
CASE NO.08-08
EXHIBIT NO.16

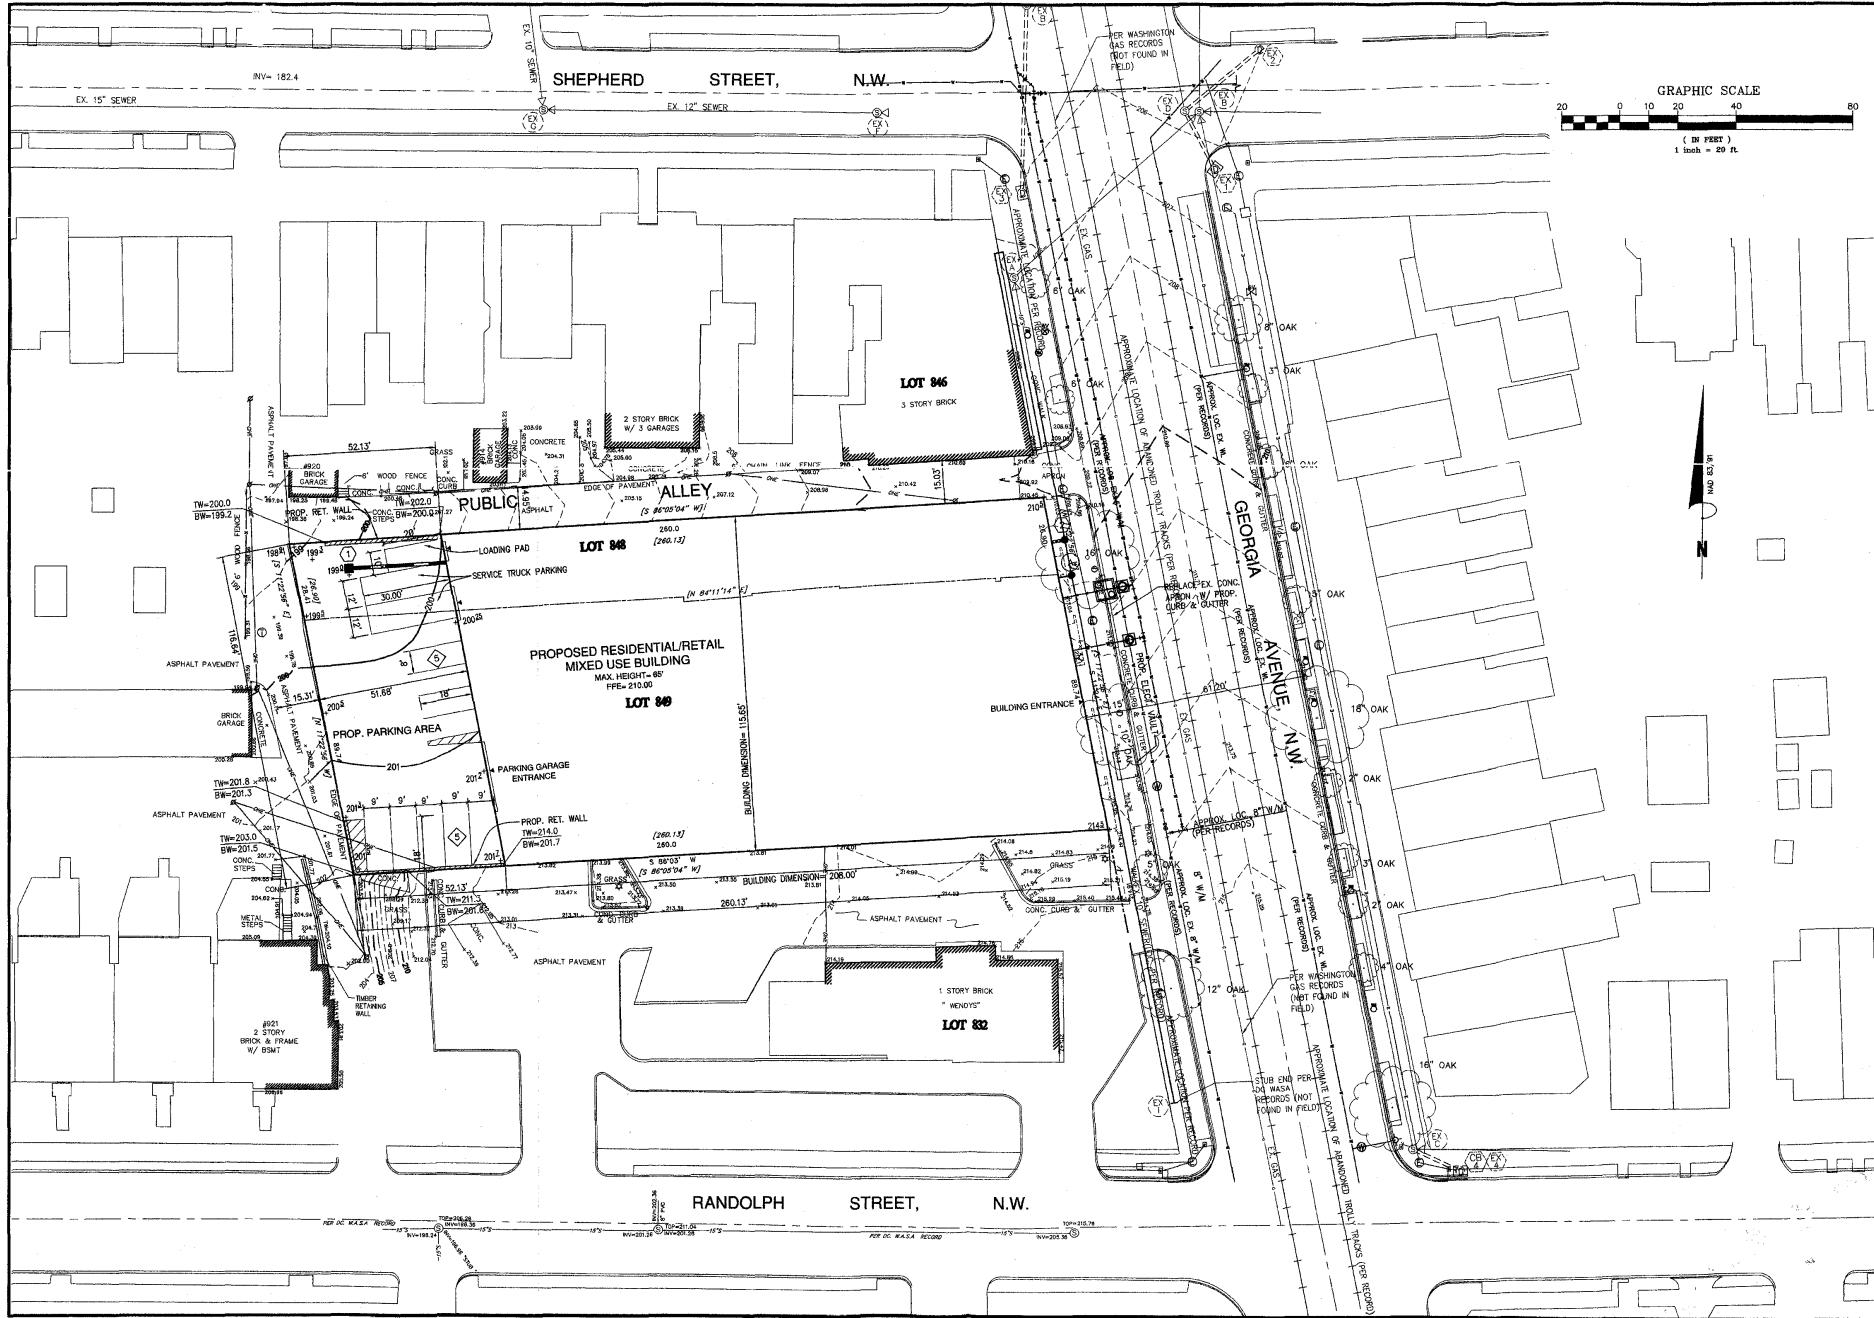

Bowman Consulting

3910 GEORGIA AVENUE NW
WASHINGTON, DC 20006
PHONE: (202) 542-2888
FAX: (703) 985-9781
www.brownandbrown.com

SHEET C4.00