

Exhibit "M"


Grading and Erosion Plan

ZONING COMMISSION
District of Columbia

CASE NO. 08-08

EXHIBIT NO. 17

ZONING COMMISSION
District of Columbia
CASE NO.08-08
EXHIBIT NO.17

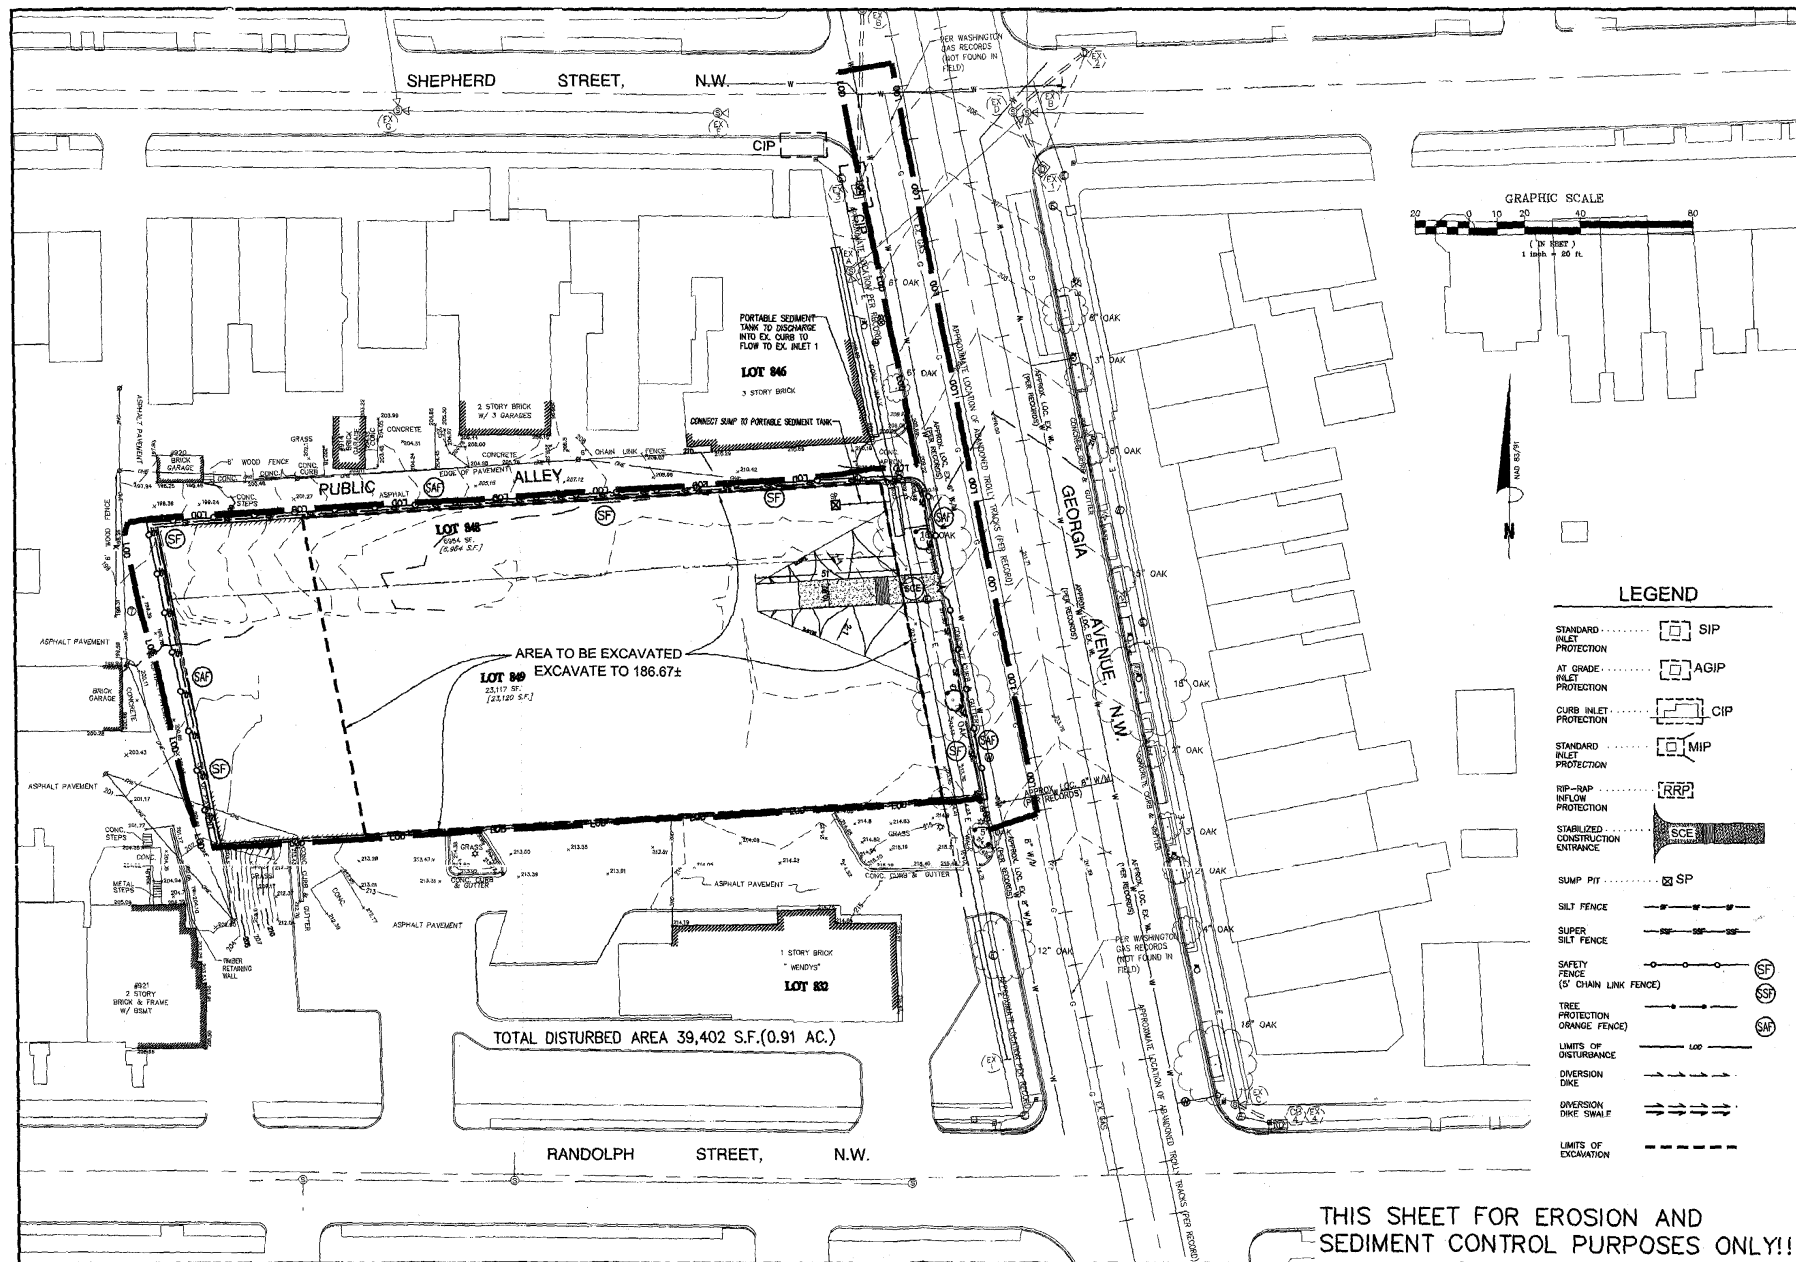

THIS SHEET FOR EROSION AND
SEDIMENT CONTROL PURPOSES ONLY!!

Bowman
CONSULTING

Bourman Consulting Group, Ltd.
2121 Eisenhower Avenue
Suite 302
Alexandria, Virginia 22314
Phone: (703) 548-2186
Fax: (703) 883-5781
www.bourmanconsulting.com

3910 GEORGIA AVENUE NW
LOT 848 & 849
EROSION AND SEDIMENT CONTROL PLAN - PHASE I
3910 GEORGIA AVENUE NW
WASHINGTON
DISTRICT OF COLUMBIA

SQUARE 2906

1	2	
---	---	---	---	---	---	---	---	---	----	----	-----

PLAN STATUS	
10/12/07	1ST WASA SUMI
4/1/08	2ND WASA SUMI

DATE	DESCRIPTION
------	-------------


HO DESIGN	DMR DRAWN	MS CHK
--------------	--------------	-----------

SCALE	H: 1"-20'
	V:
JOB No.	6148-01-C


FILE NO. 6148-D-CP-

SHEET C5.00

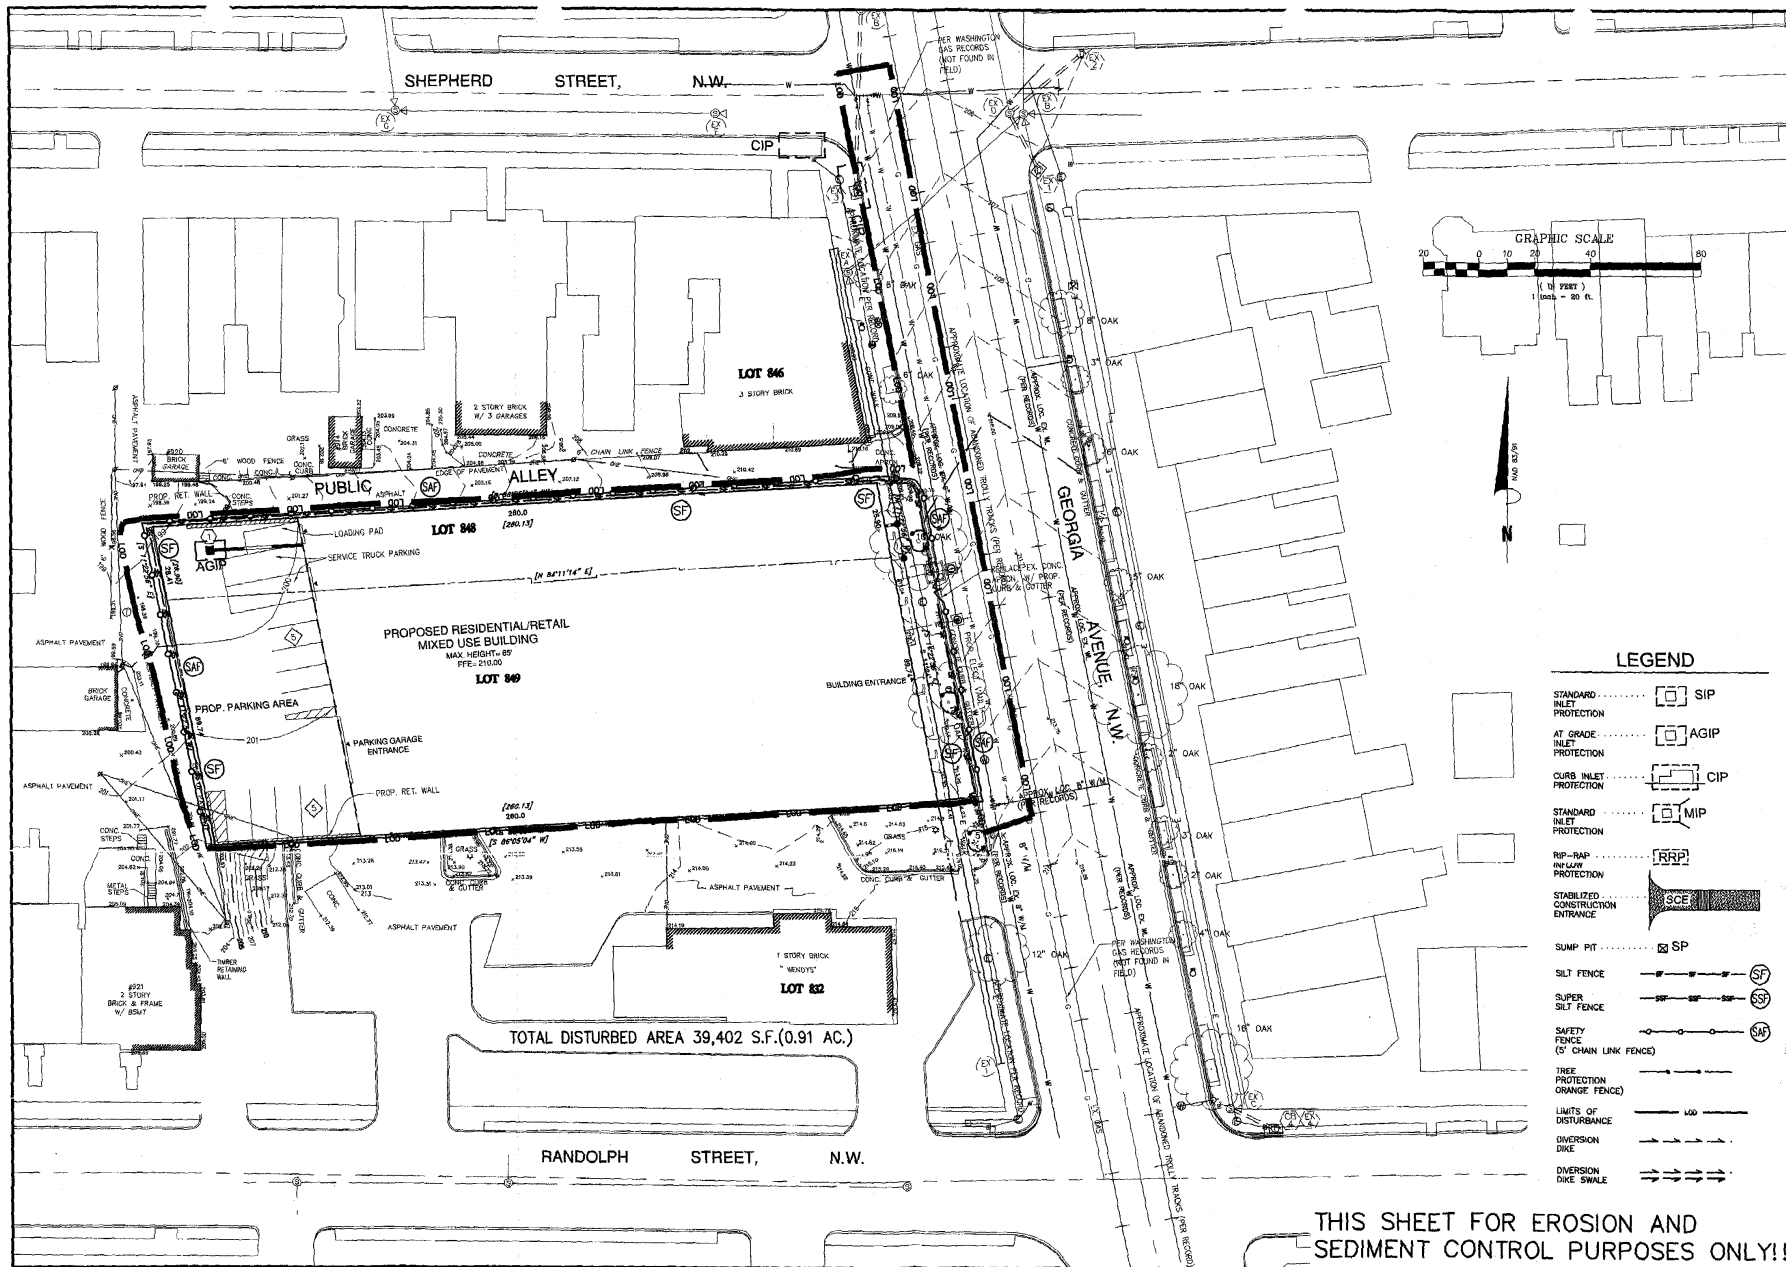

THIS SHEET FOR EROSION AND SEDIMENT CONTROL PURPOSES ONLY!!

Bowman
CONSULTING

Bowman Consulting, Inc., LLC
3217 Eisenhower Avenue
Suite 102
Falls Church, Virginia 22044
Phone: (703) 464-2000
Fax: (703) 464-0710
www.bowmanconsulting.com
© Bowman Consulting, Inc. 2007

3910 GEORGIA AVENUE NW
EROSION AND SEDIMENT CONTROL PLAN - PHASE II
3910 GEORGIA AVENUE NW
WASHINGTON
DISTRICT OF COLUMBIA

SHEET C6.00	
PLAN STATUS	
10/12/07 1ST MSA SUBMISSION	
11/9/06 RUD APPLICATION	
DATE DESCRIPTION	
HD DESIGN	DMR MSD
SCALE	DRAWN CHD
JOB No. 6148-01-001	
DATE: OCTOBER 10, 2007	
FILE No. 6148-01-001	