



VAULT DIAGRAM - NORTH/SOUTH SECTION




VAULT DIAGRAM - PLAN

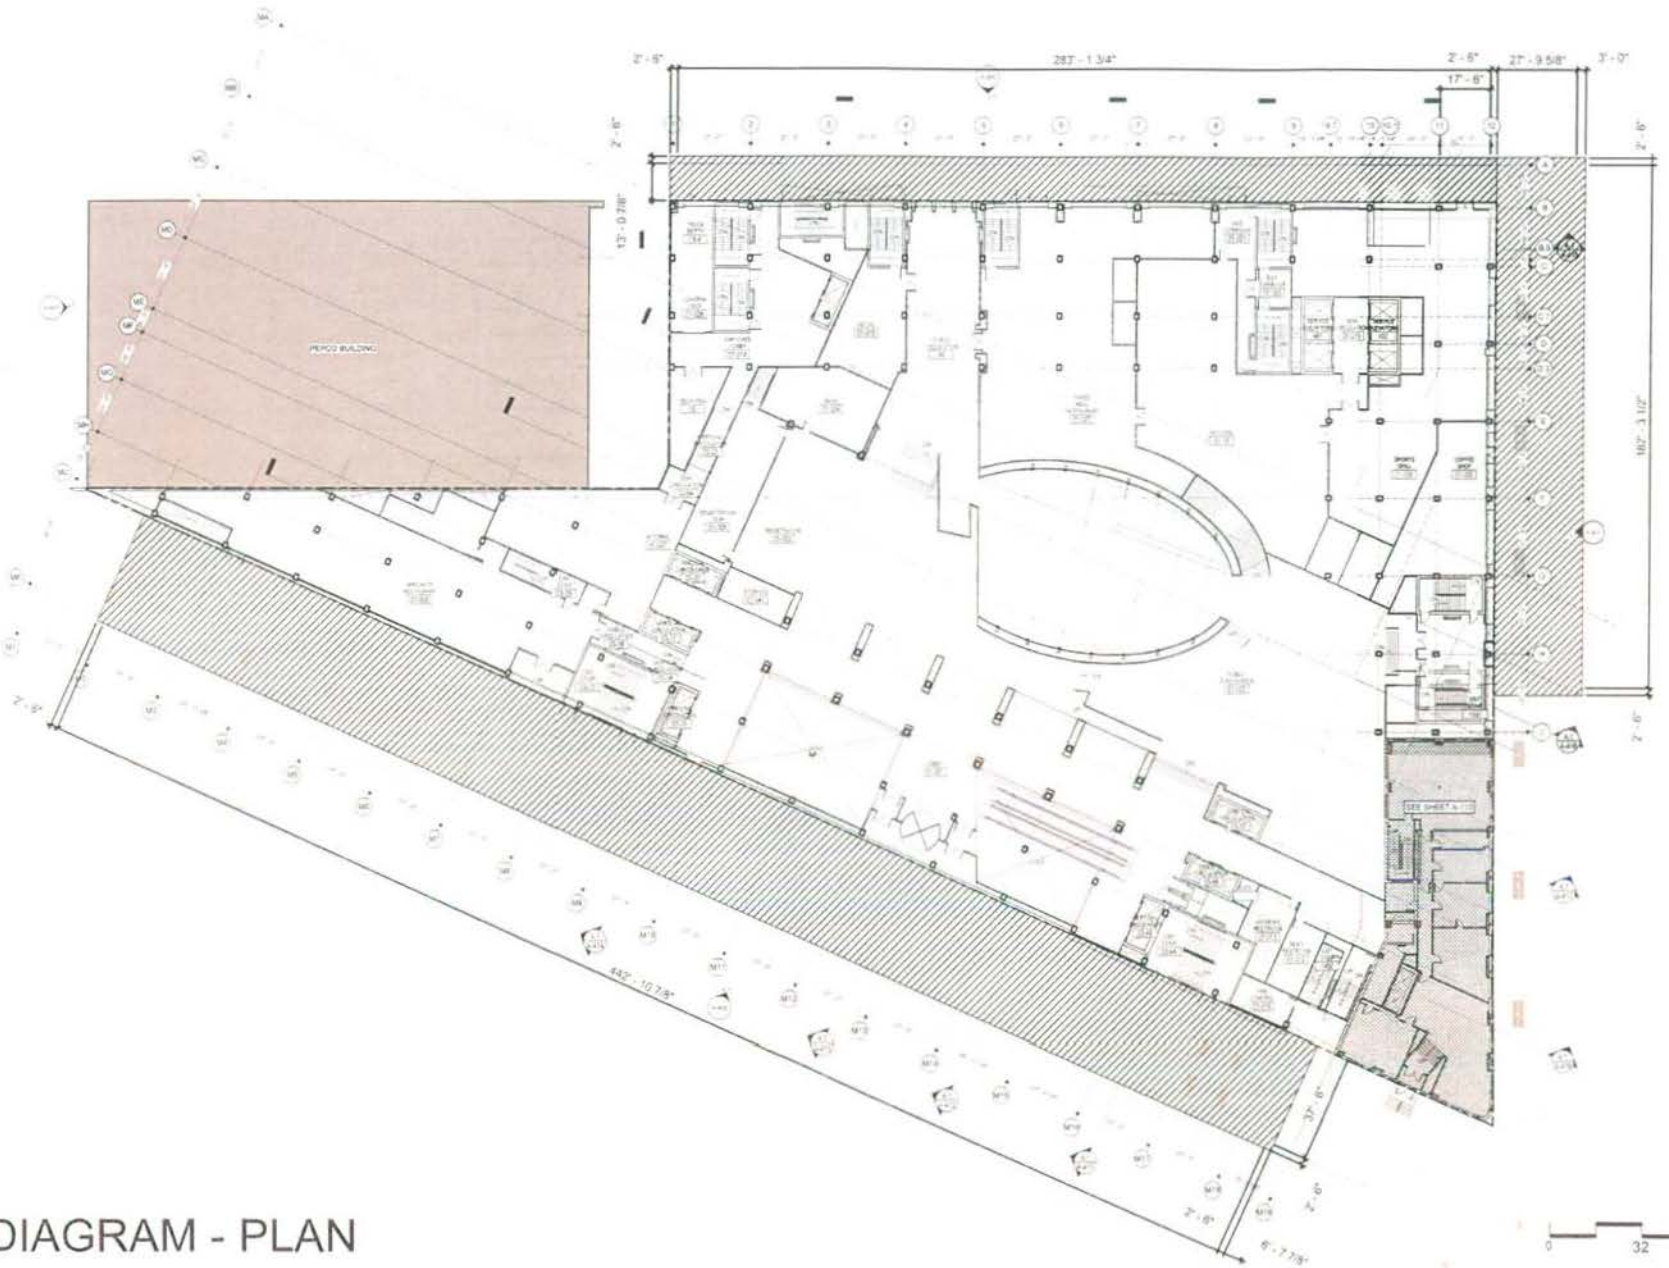

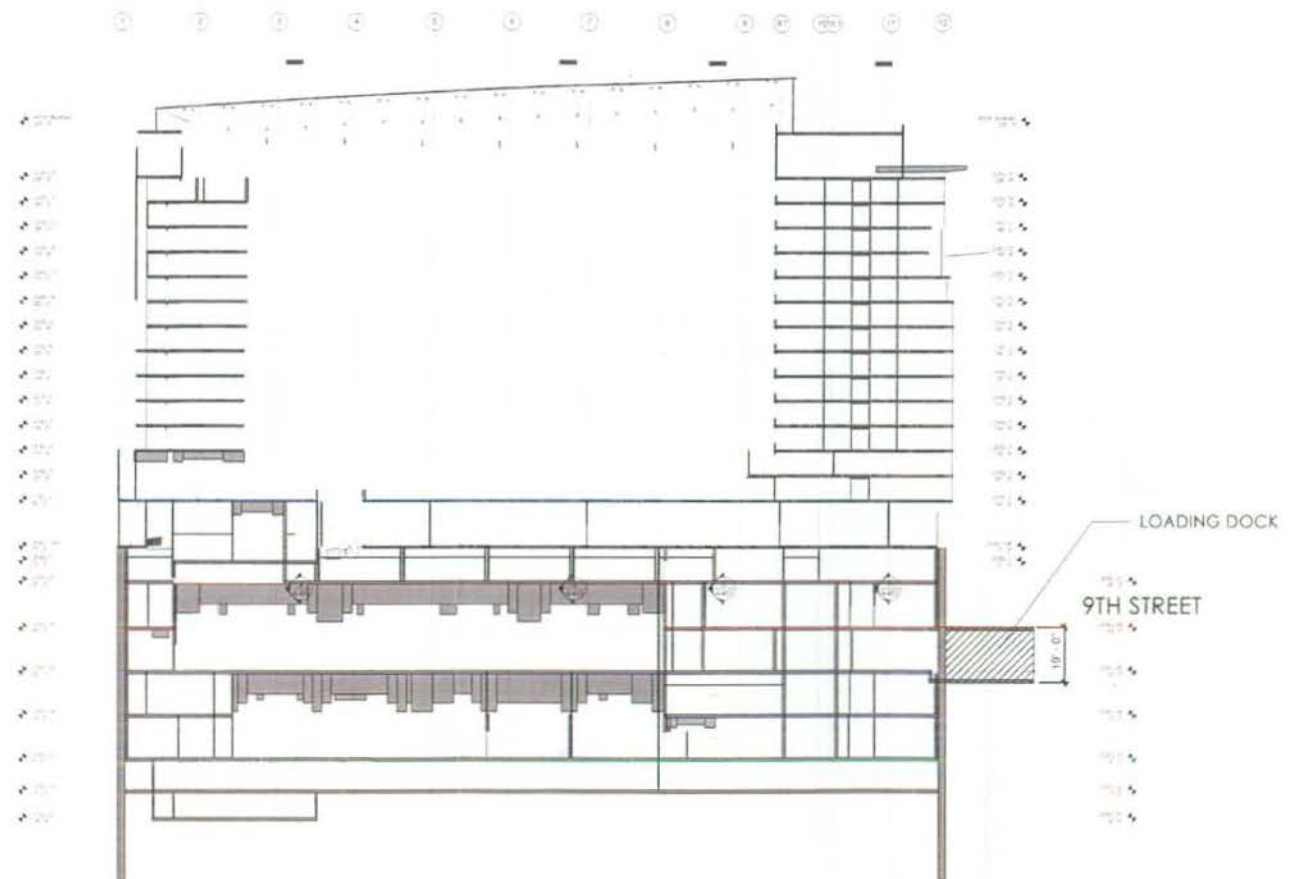


VAULT DIAGRAM - EAST/WEST SECTION




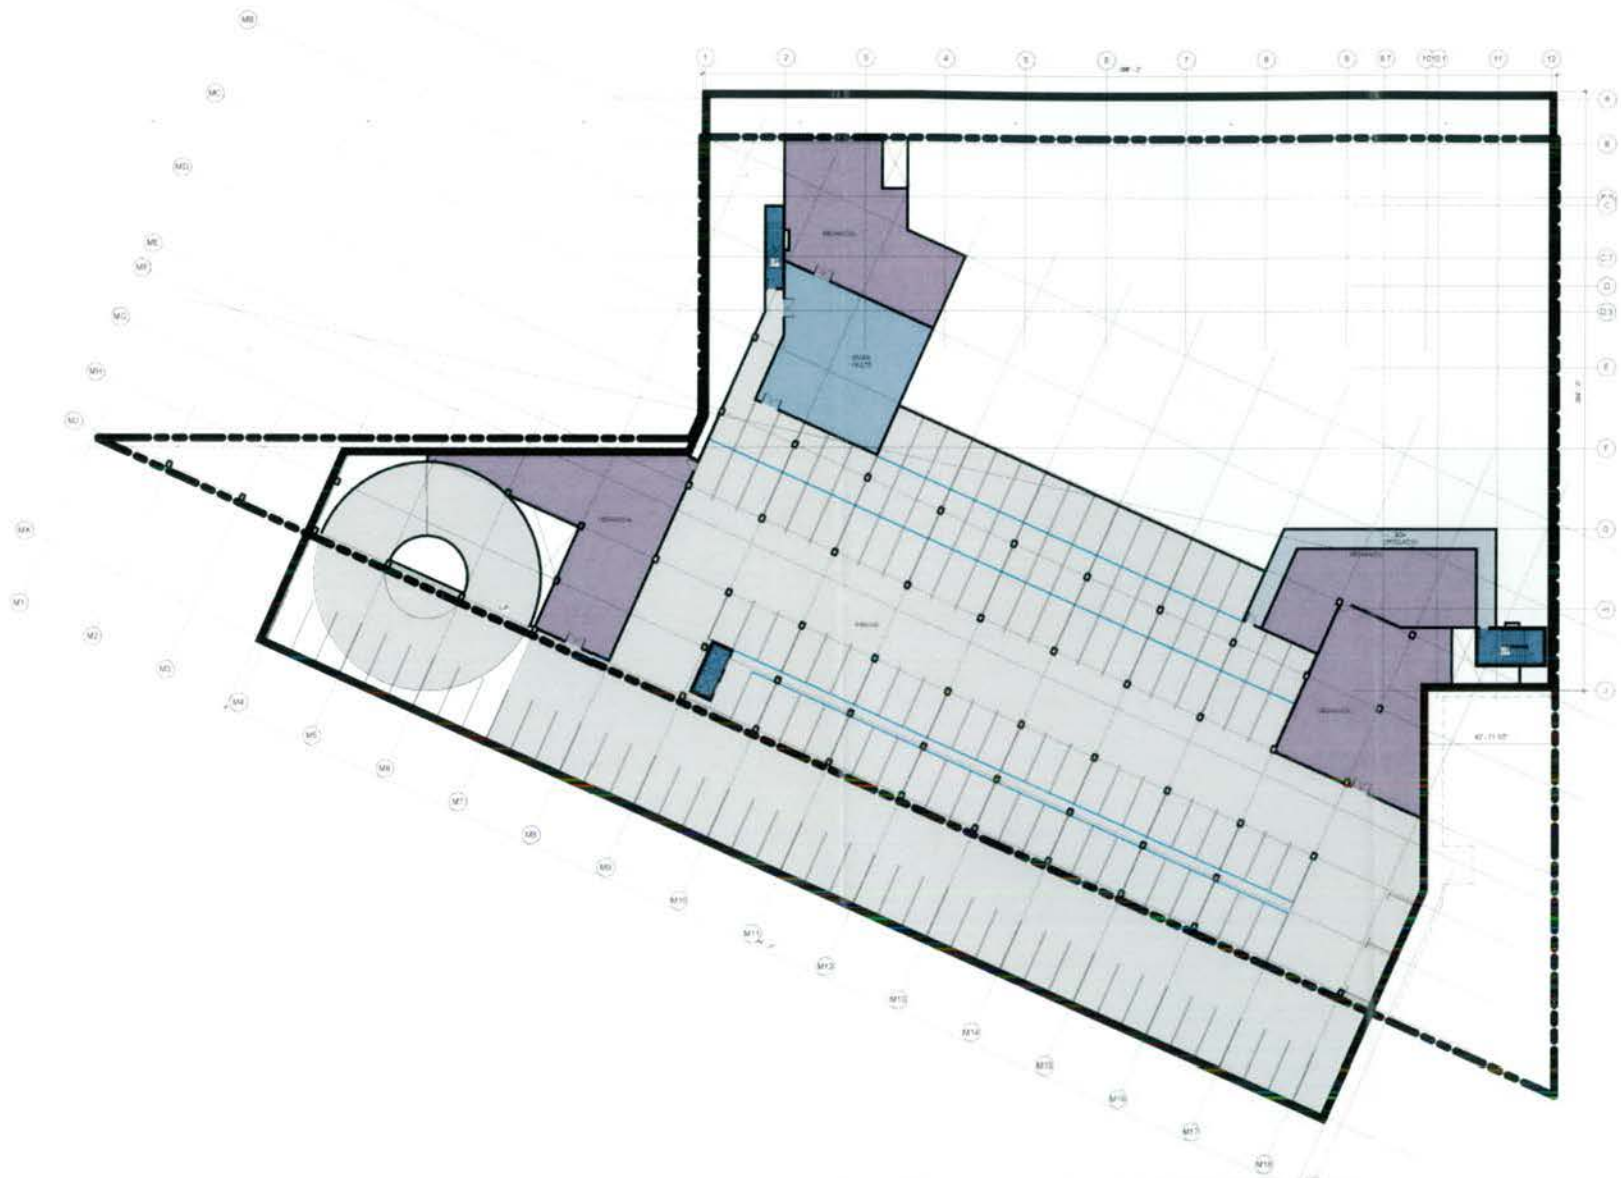

PARKING LEVEL 1

WASHINGTON MARRIOTT MARQUIS

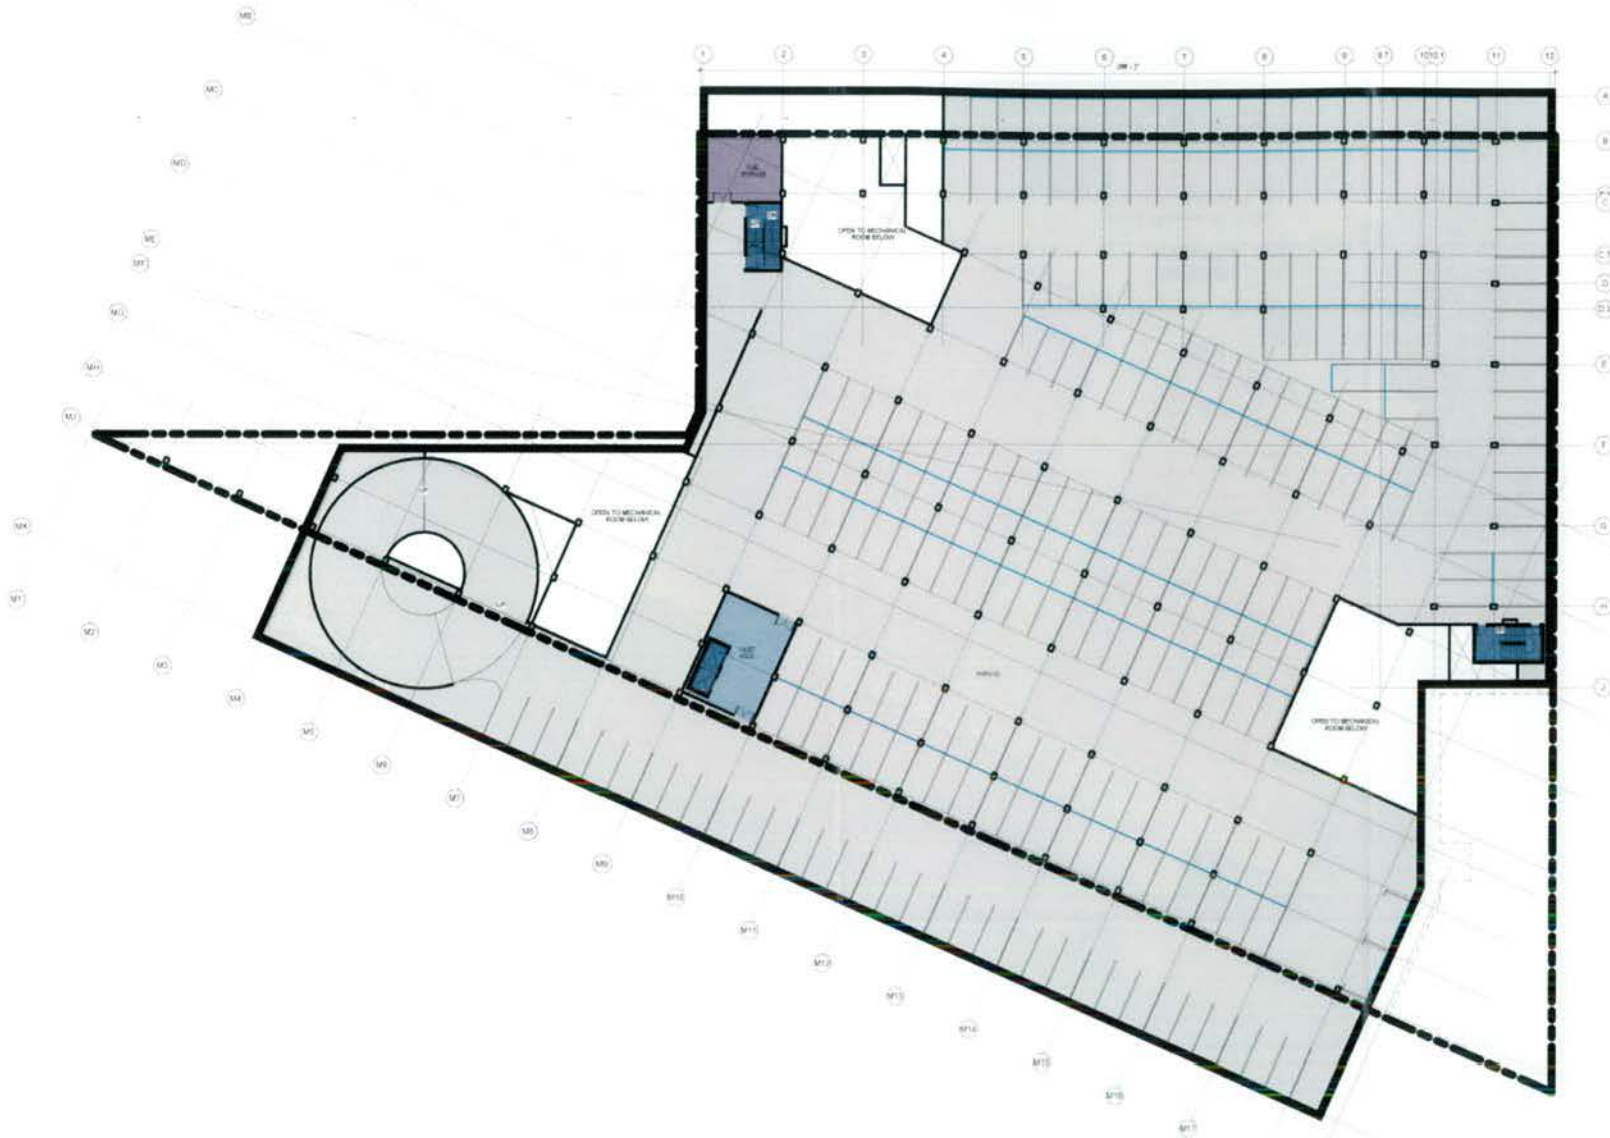

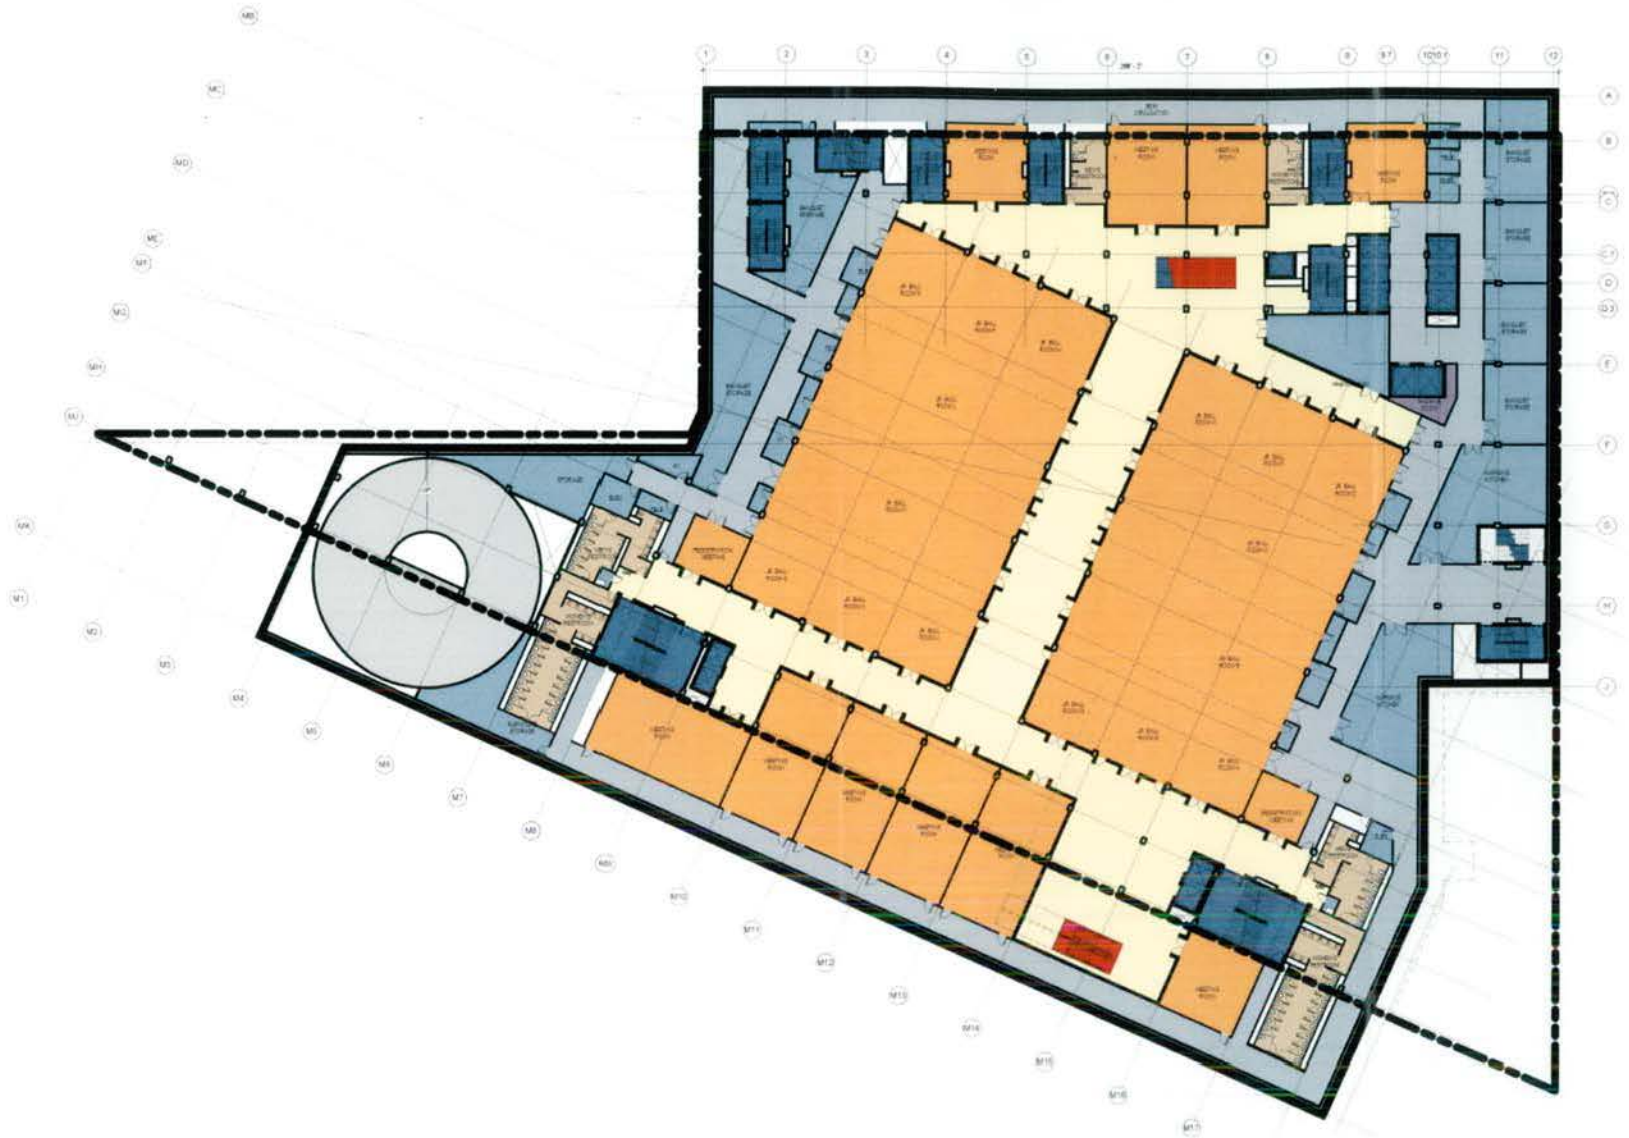

WASHINGTON MARRIOTT MARQUIS

FUNCTION LEVEL 1
JUNIOR BALLROOM


WASHINGTON MARRIOTT MARQUIS




WASHINGTON MARRIOTT MARQUIS

FUNCTION LEVEL 2
MEETING ROOMS


WASHINGTON MARRIOTT MARQUIS

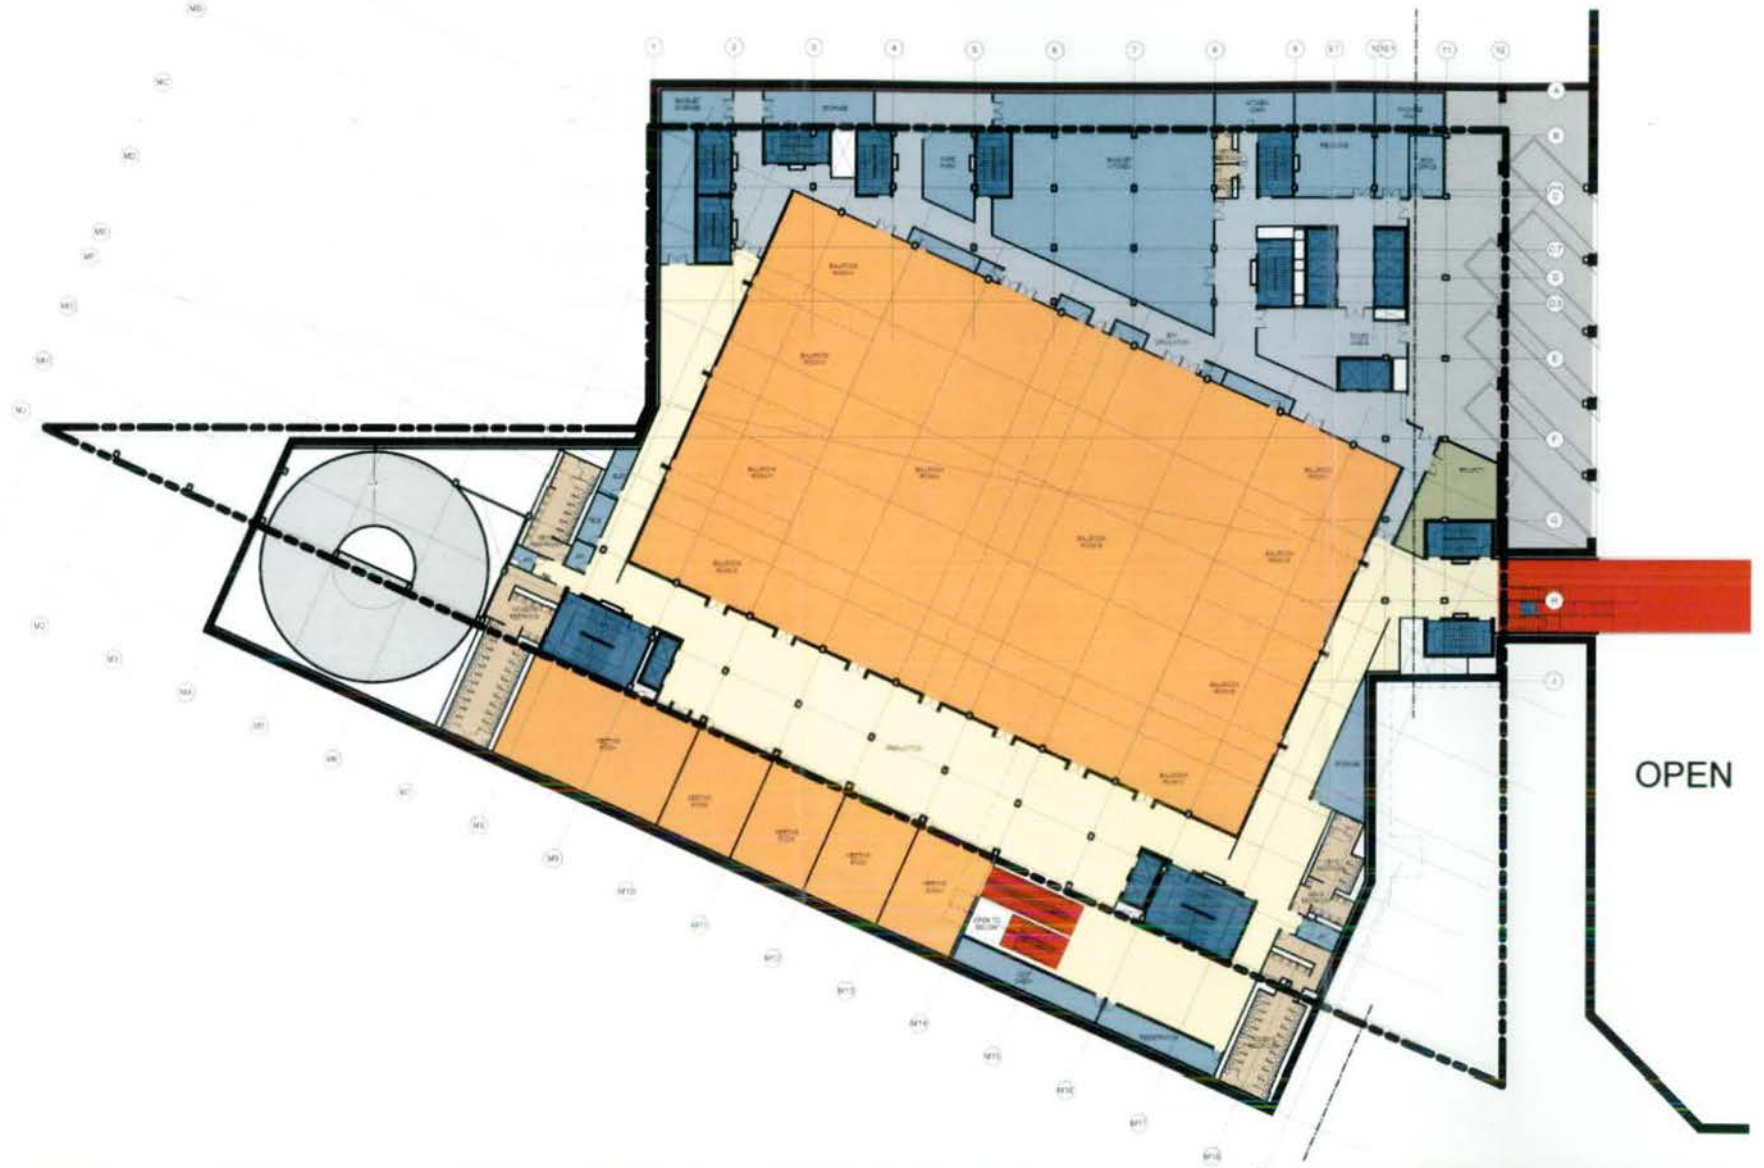

WASHINGTON MARRIOTT MARQUIS **FUNCTION LEVEL 3 BALLROOM** WASHINGTON MARRIOTT MARQUIS

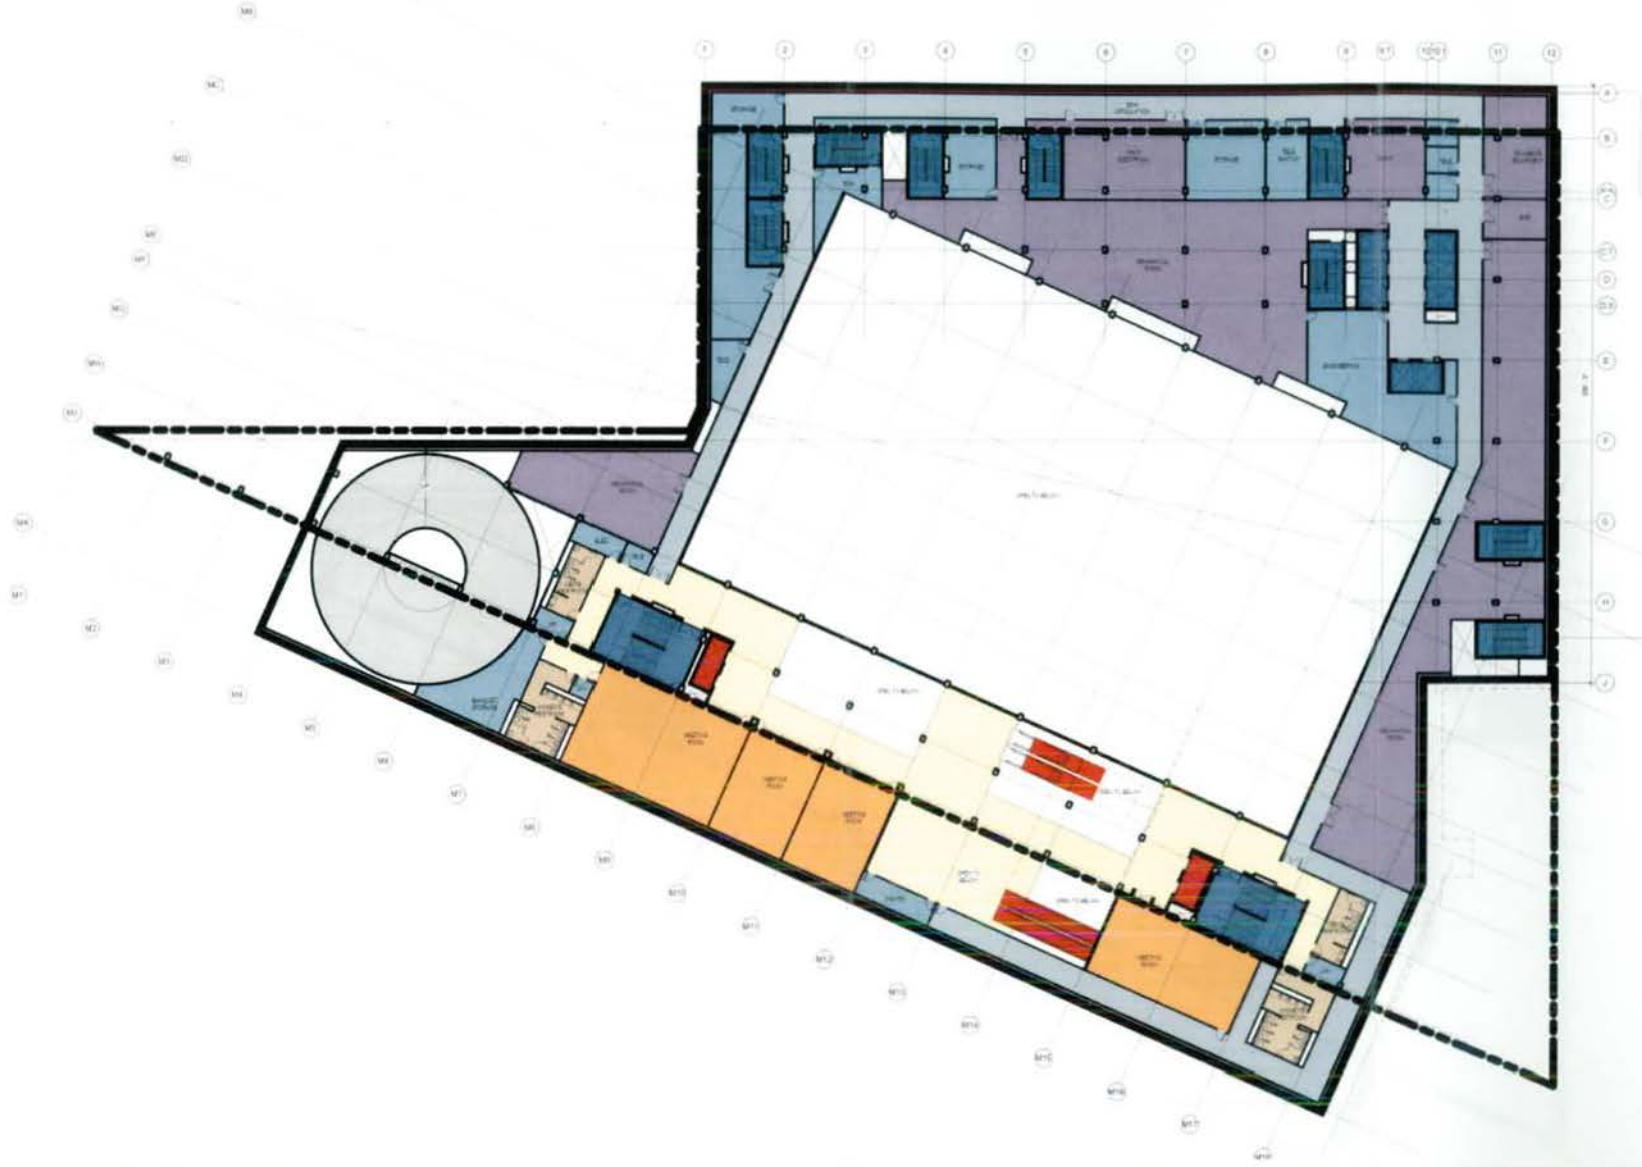

WASHINGTON MARRIOTT MARQUIS
WASHINGTON MARRIOTT MARQUIS
FUNCTION LEVEL 4
MEETING ROOMS

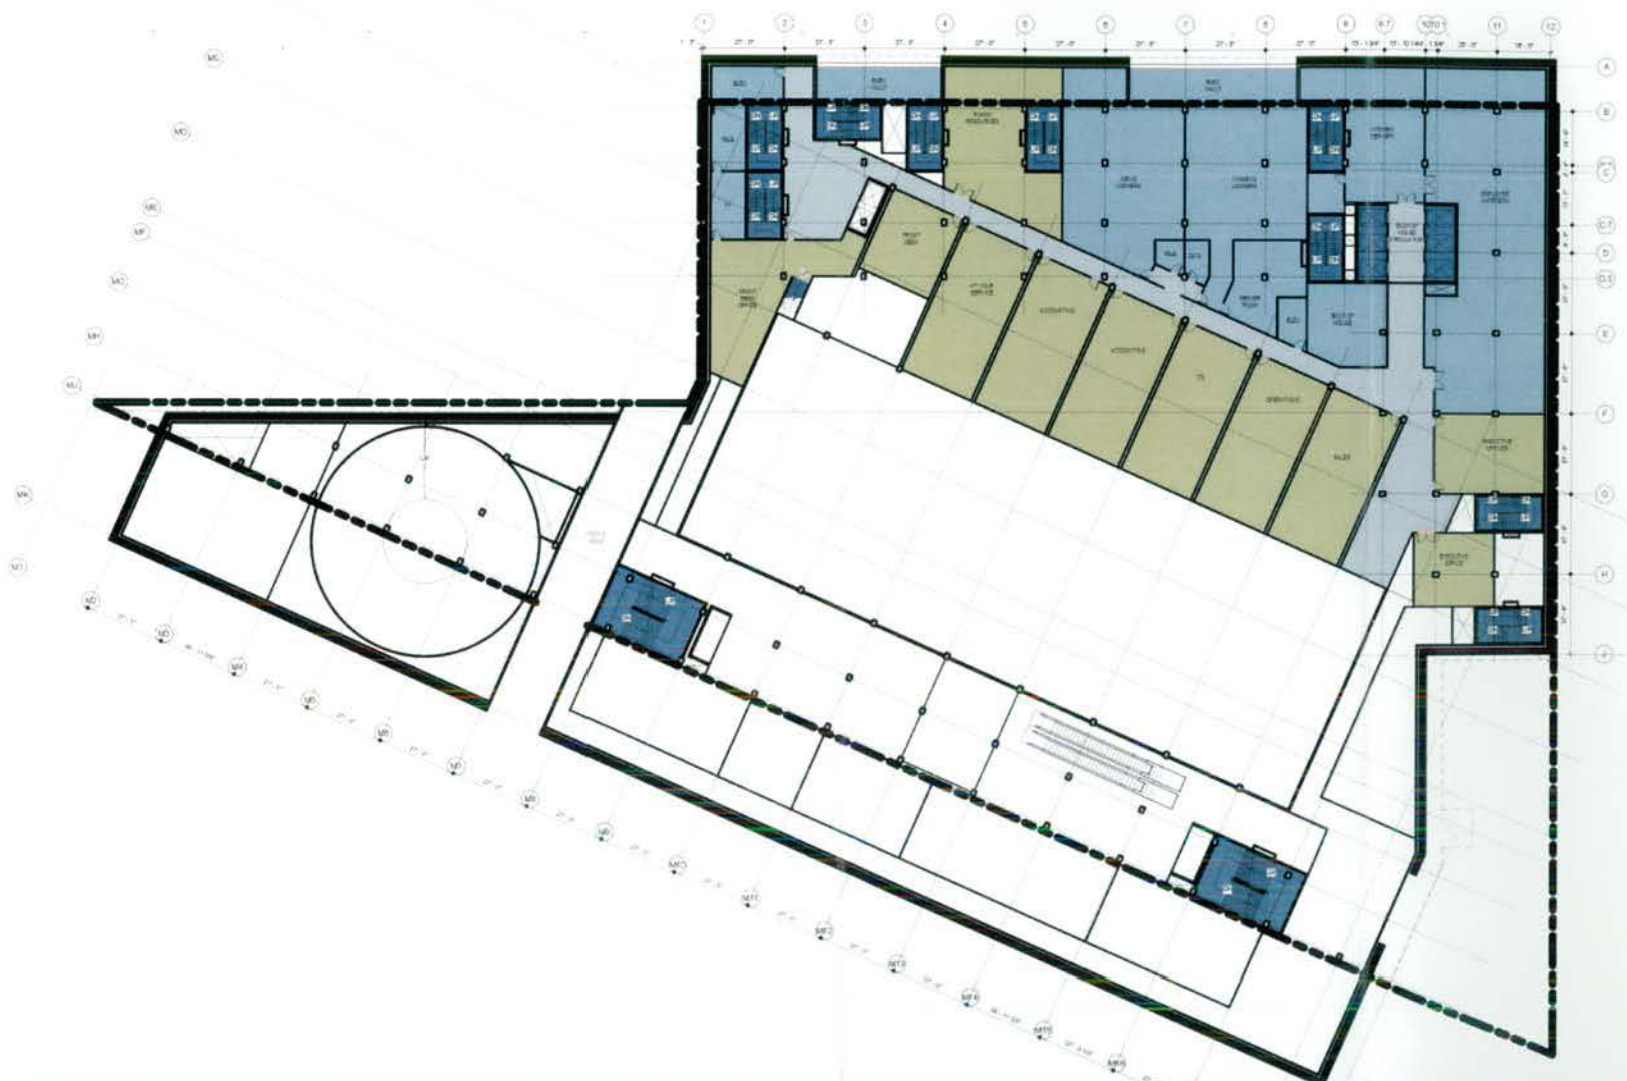

WASHINGTON MARRIOTT MARQUIS
WASHINGTON MARRIOTT MARQUIS
FUNCTION LEVEL 5
ADMINISTRATION