




Georgetown University

Leavey Center Residence Hall Conversion and Addition

Request for Further Processing

July 5, 2012




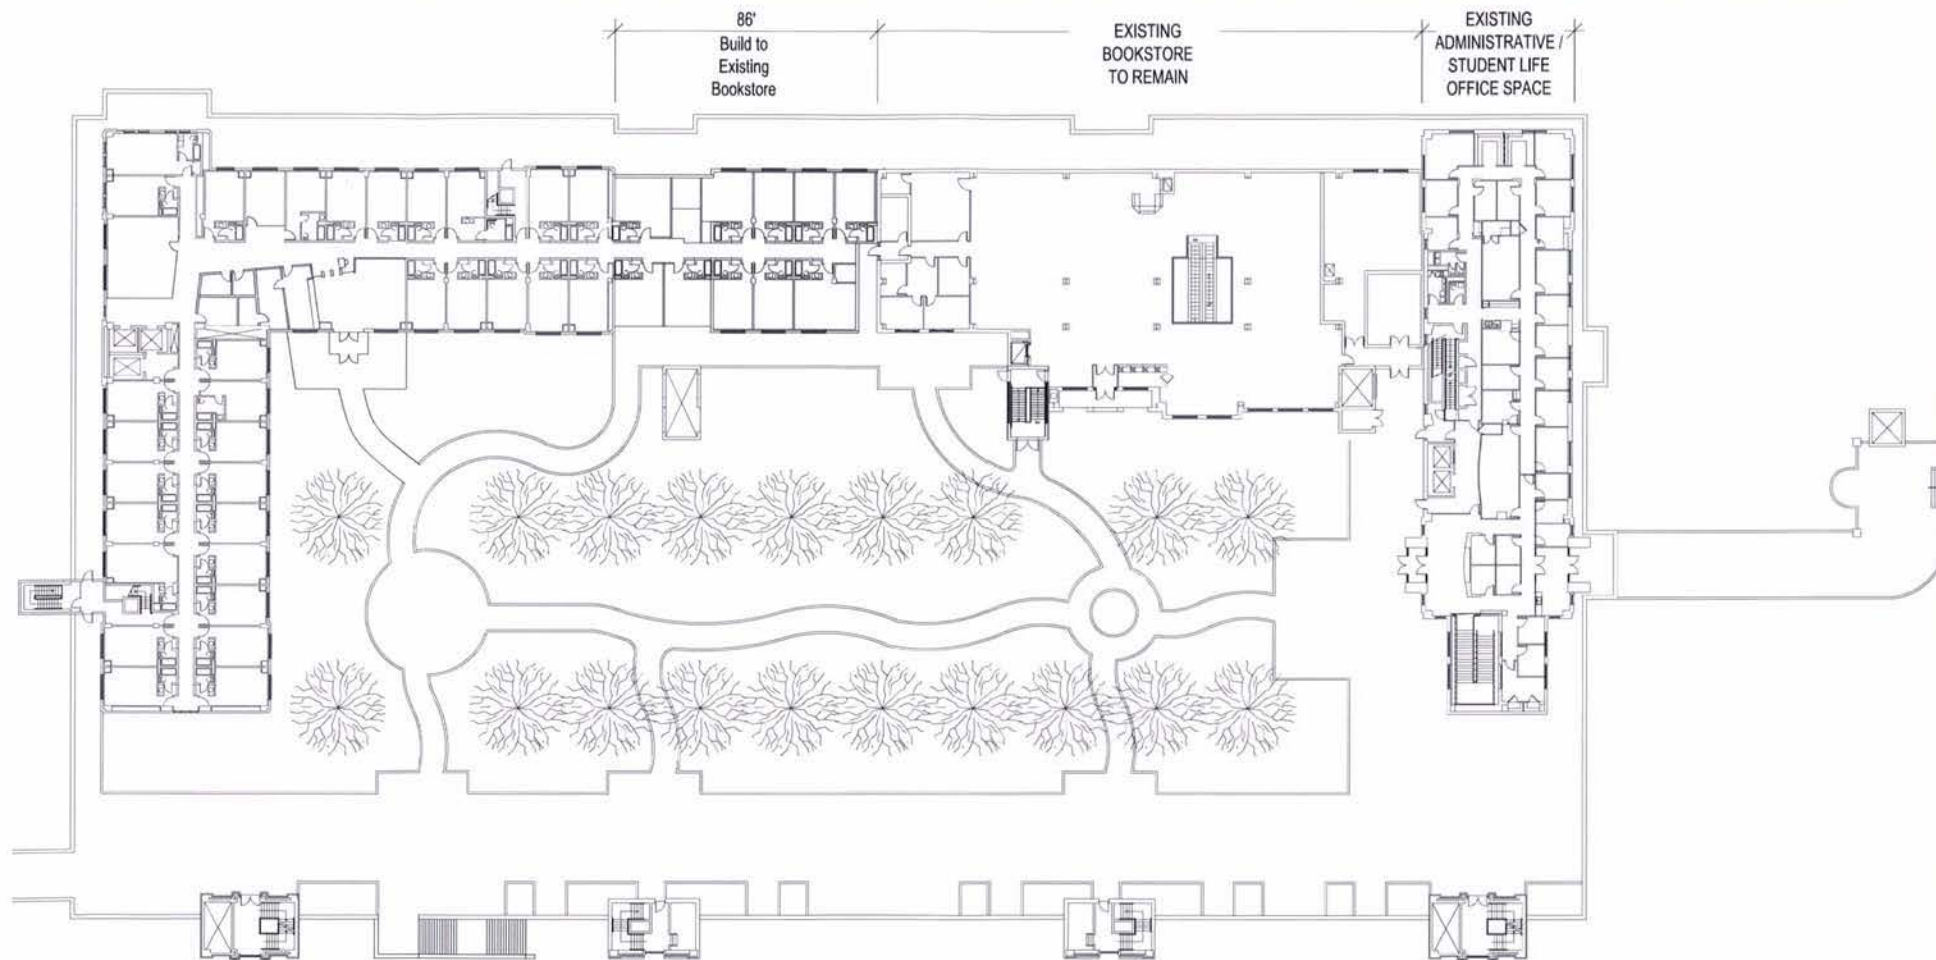

NOTE:
Interior layout and details are provided for illustrative purposes only and are subject to change.

PLAN - 2nd Floor


July 5th, 2012

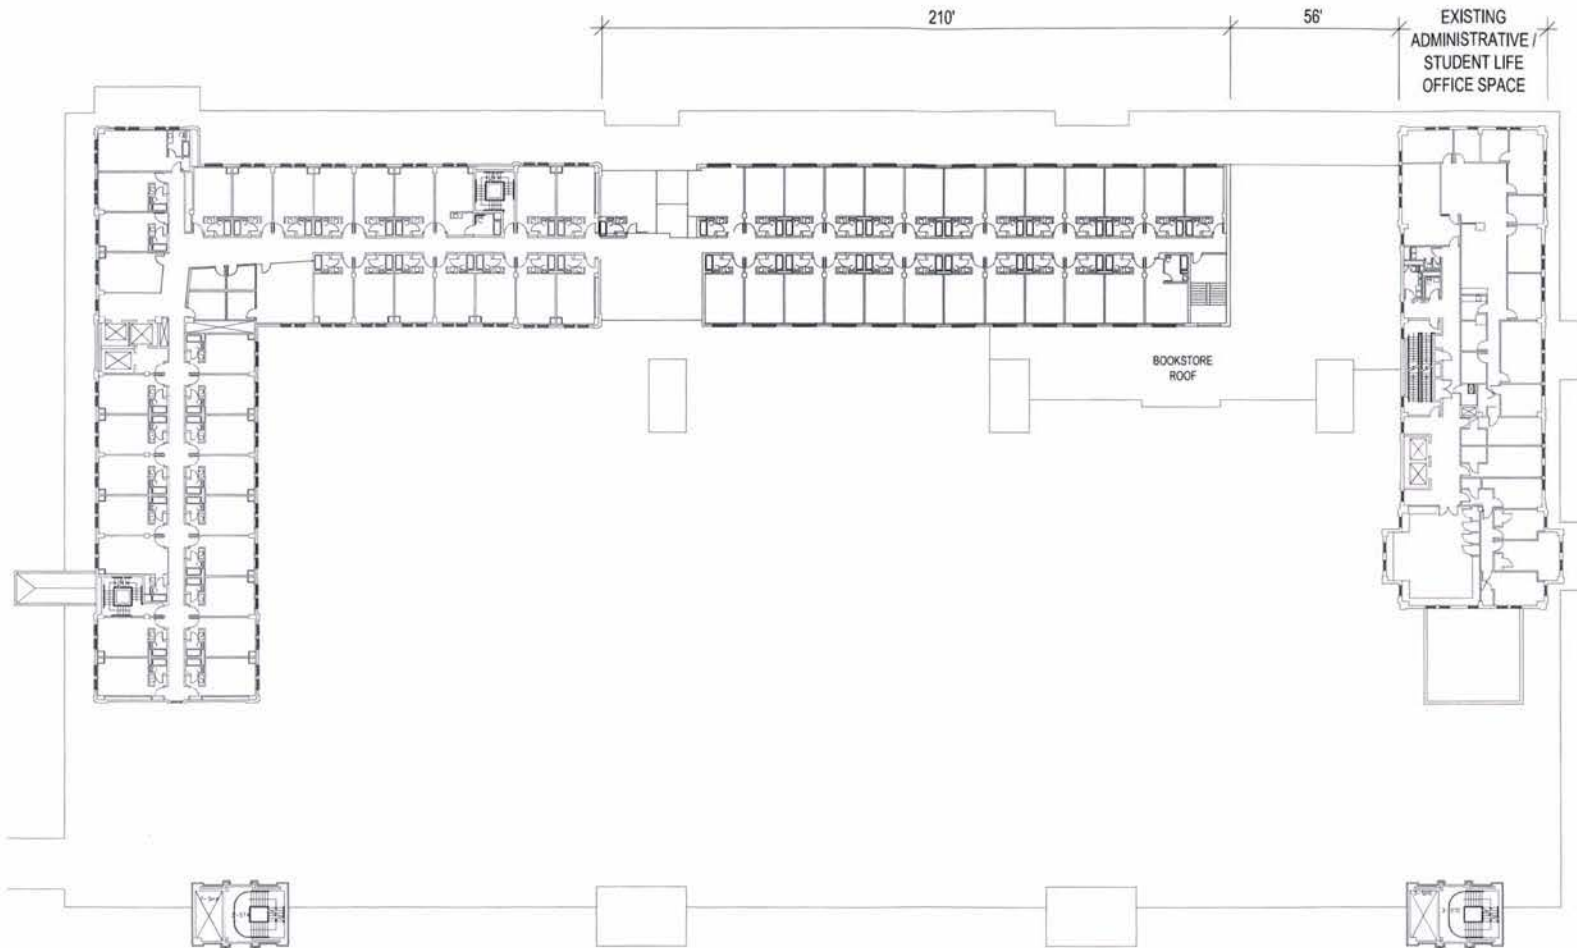

NOTE:
Interior layout and details are provided for
illustrative purposes only and are subject to
change.

PLAN - 3rd Floor


July 5th, 2012

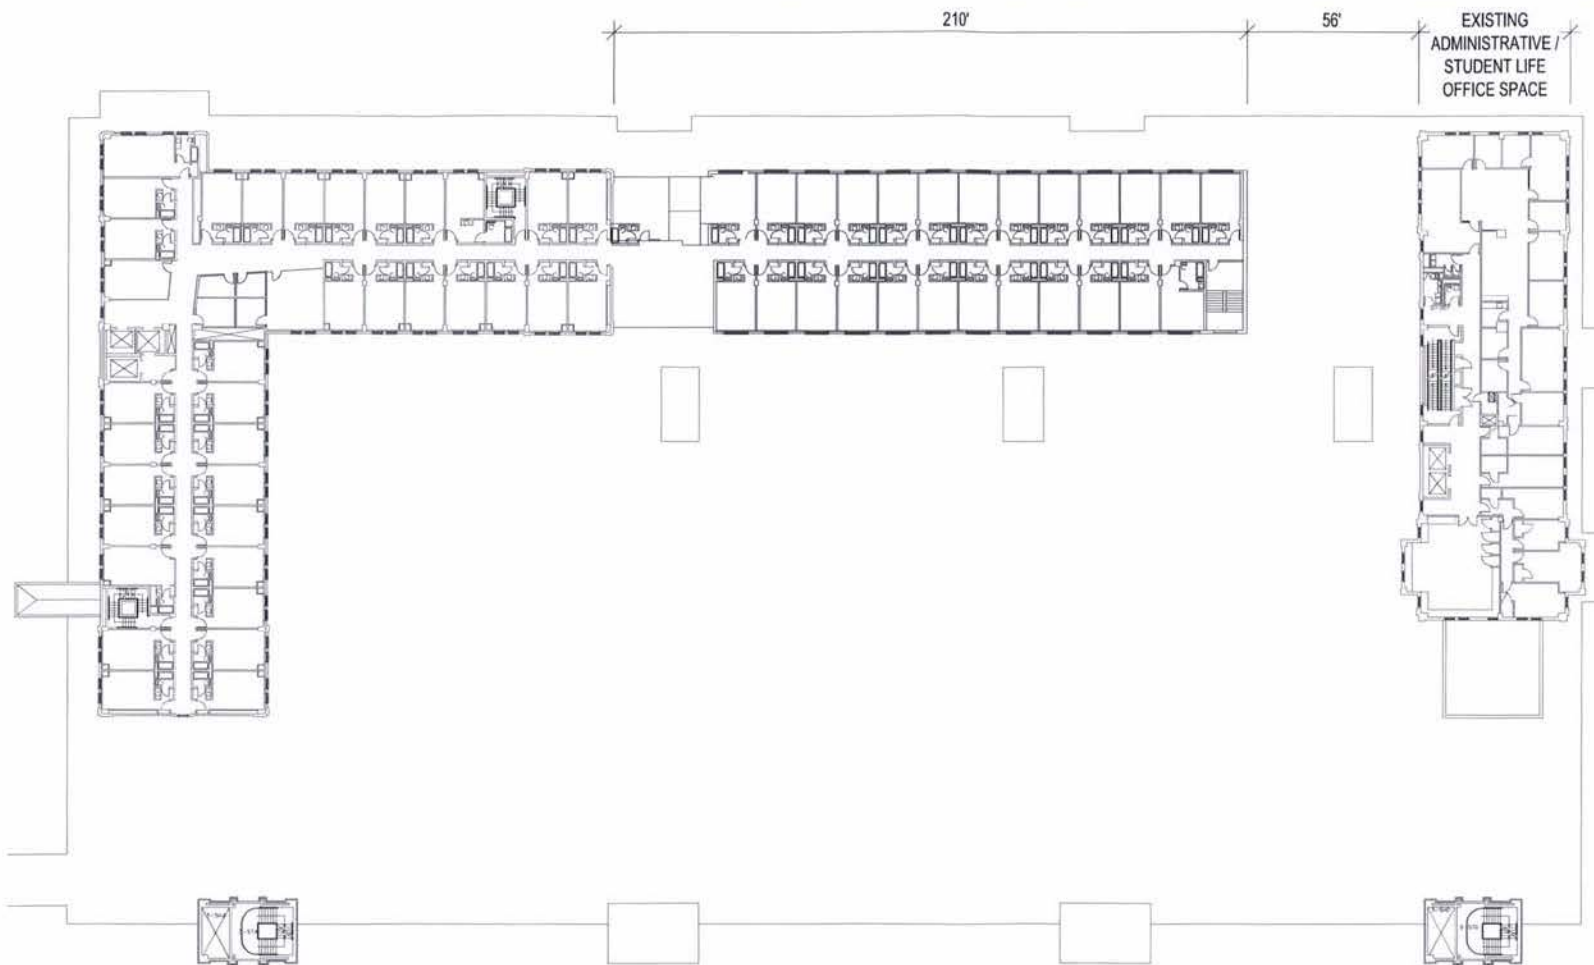

NOTE:
Interior layout and details are provided for
illustrative purposes only and are subject to
change.

PLAN - 4th Floor


July 5th, 2012

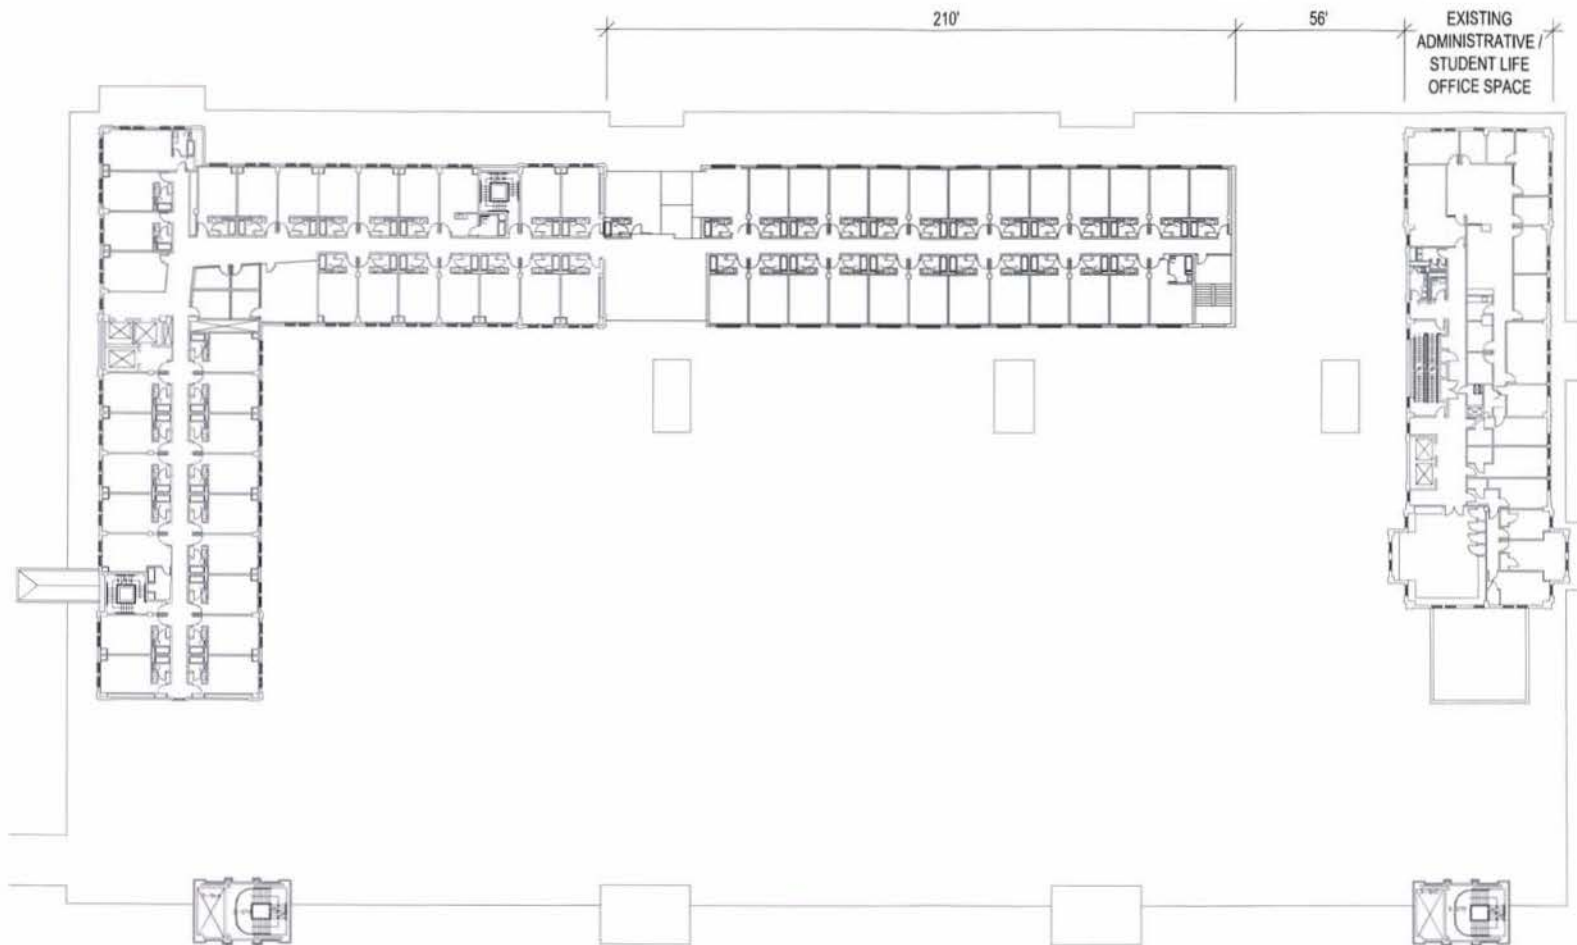


NOTE:
Interior layout and details are provided for illustrative purposes only and are subject to change.

PLAN - 5th Floor

July 5th, 2012

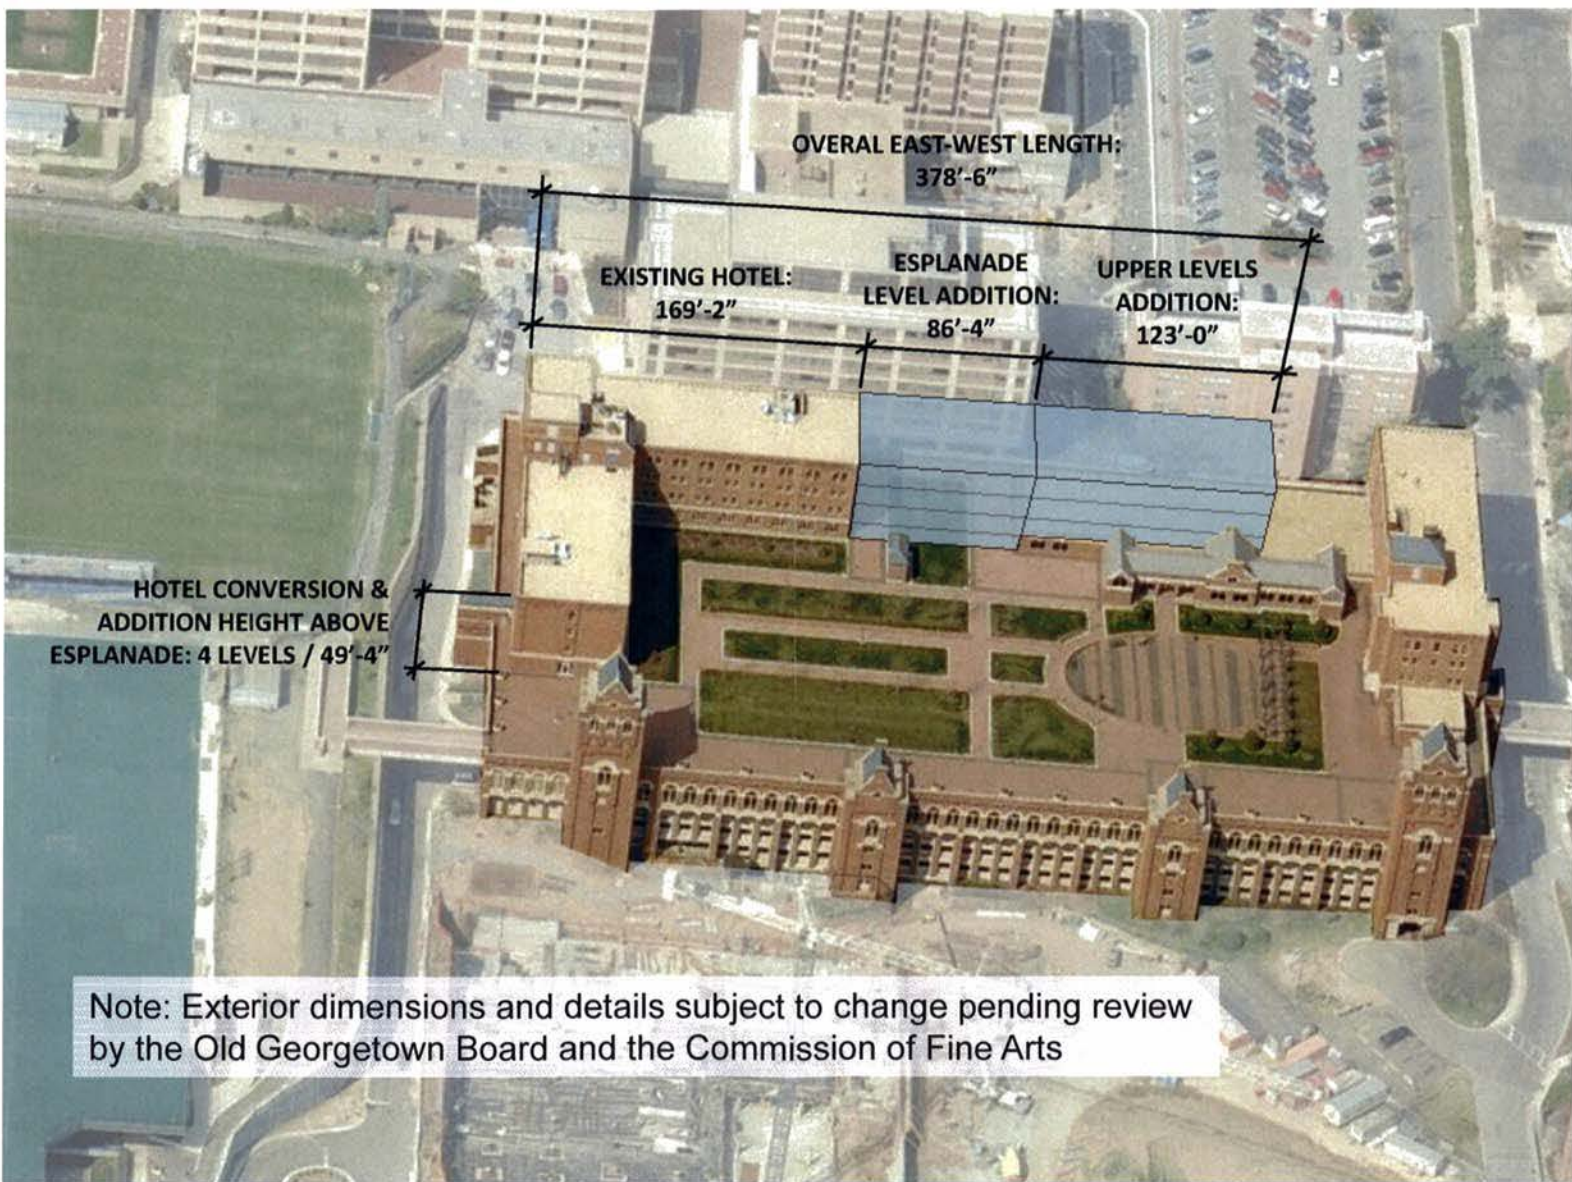

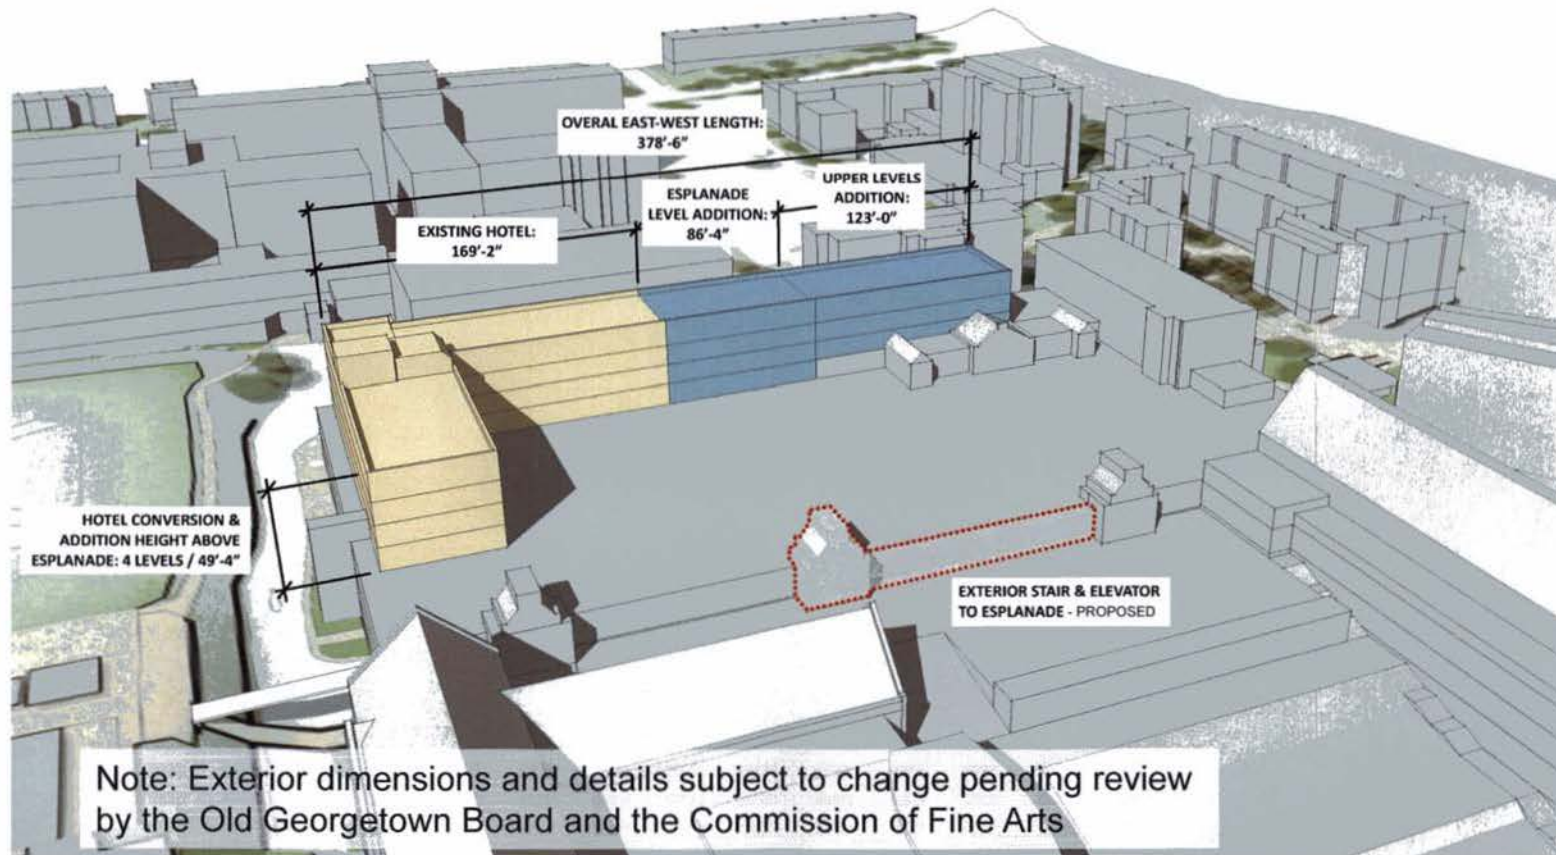

Perspective



Stair & Elevator To Esplanade