

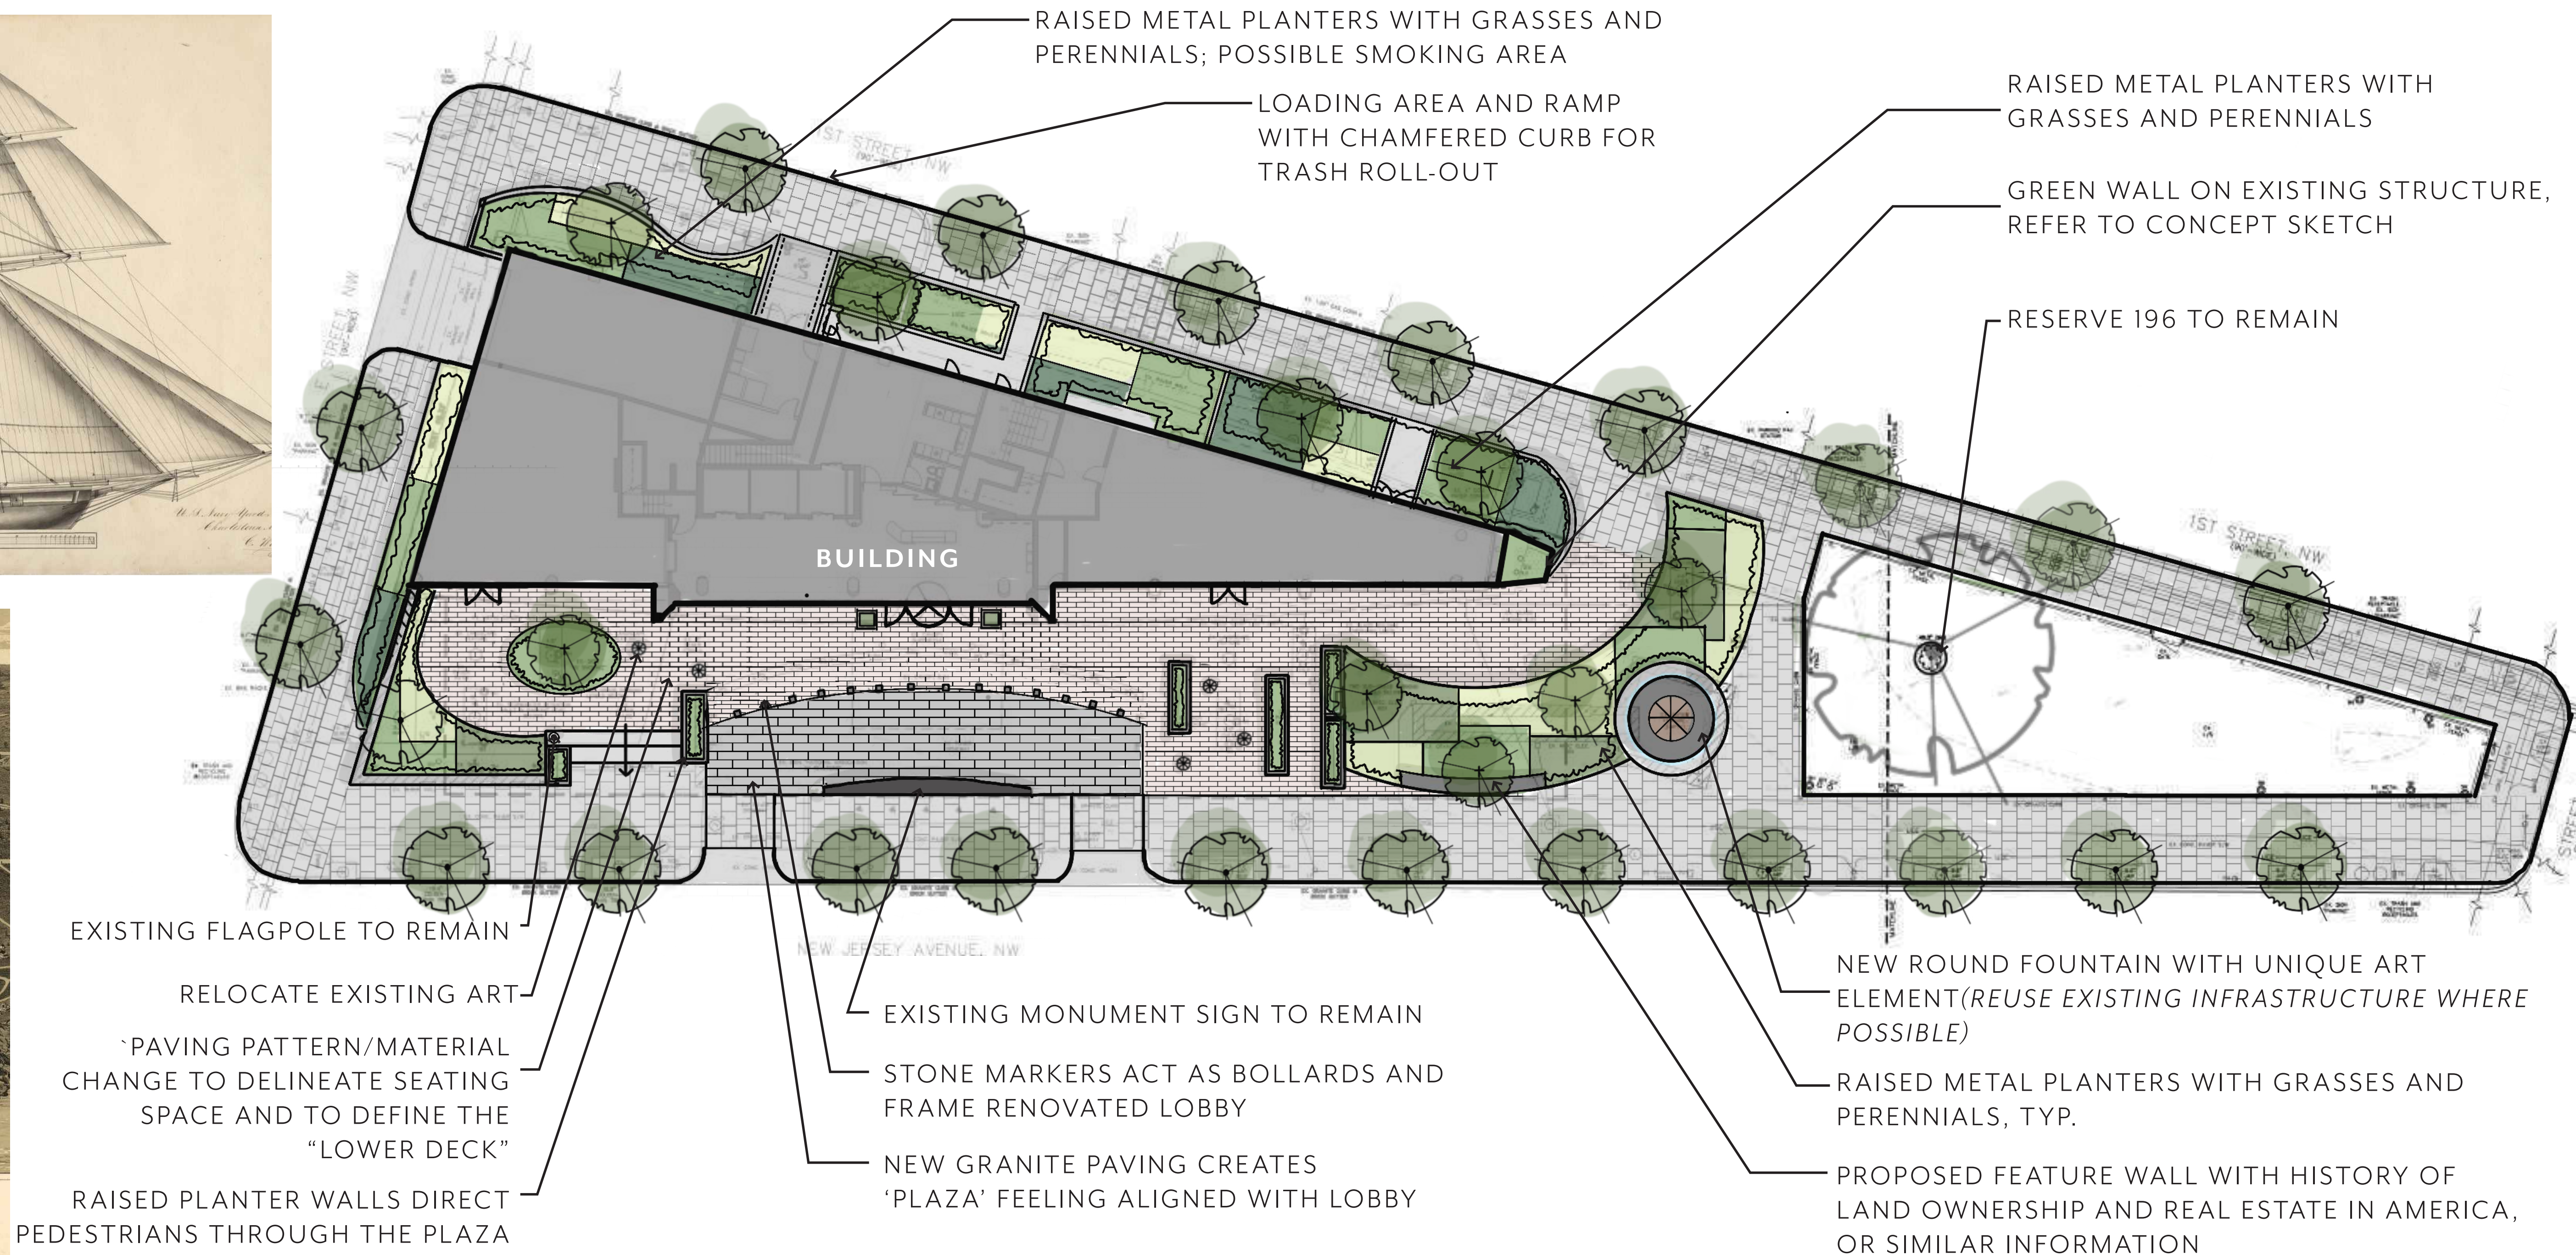
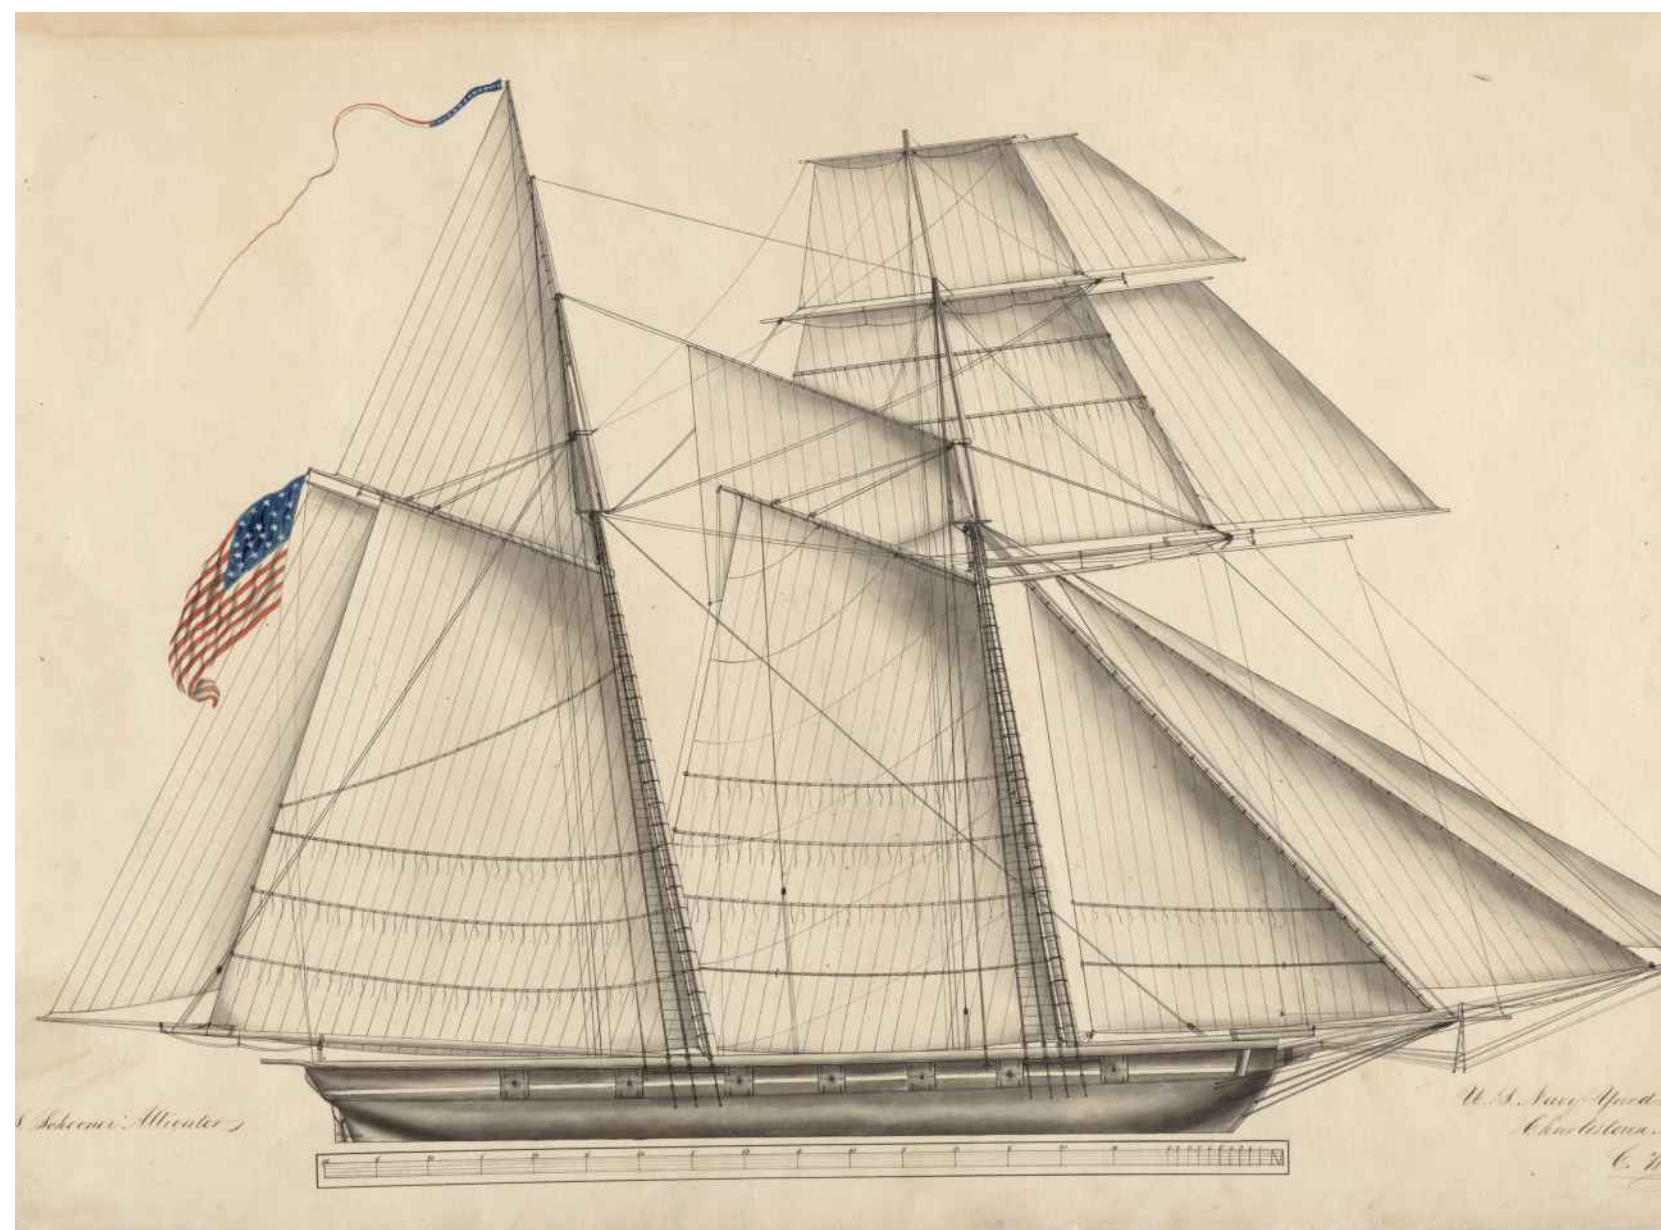


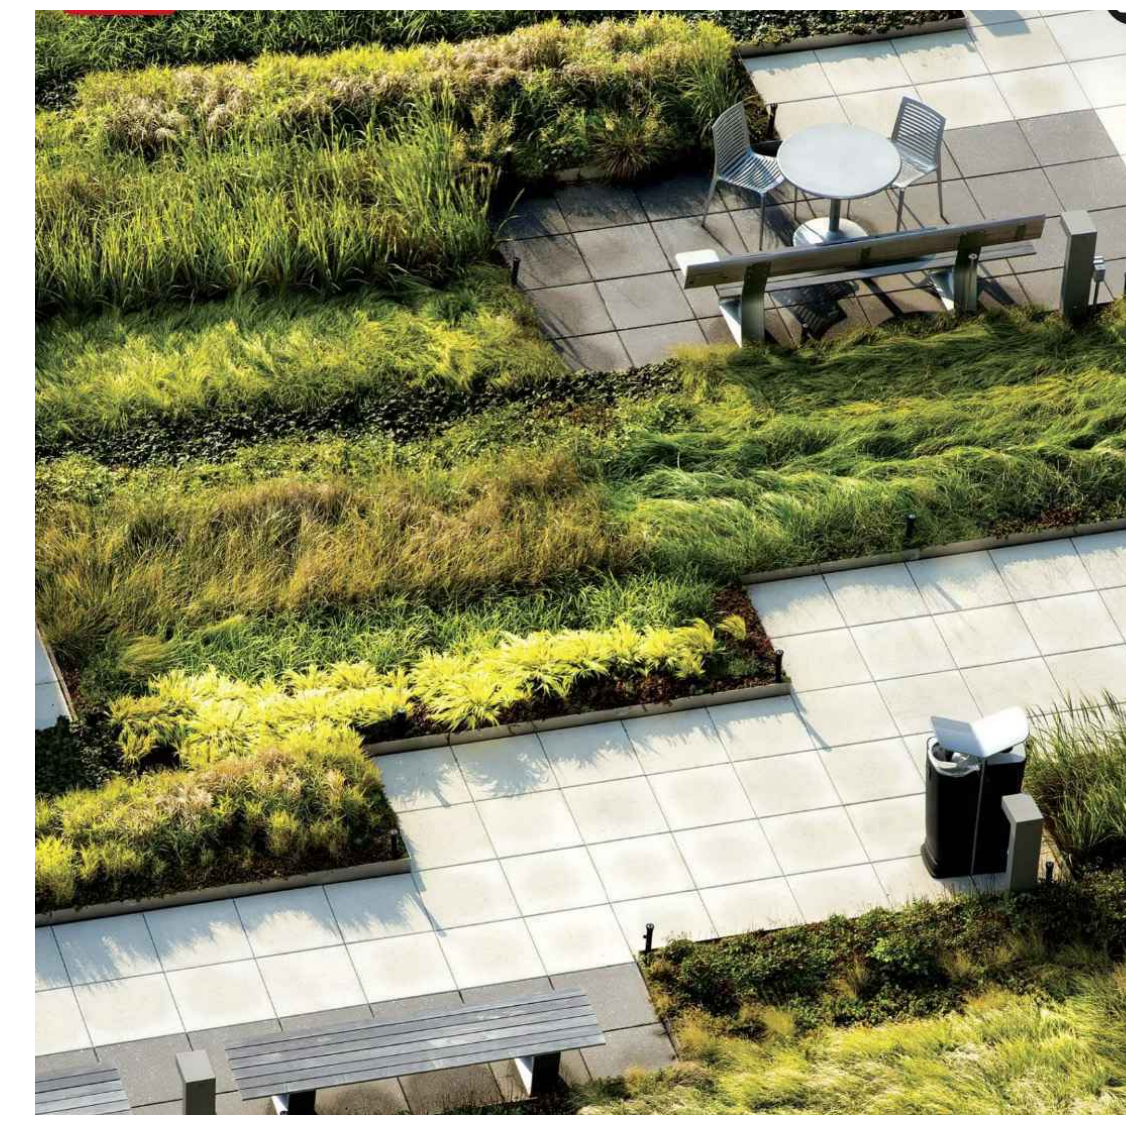

HORN & C o.

SCHEMATIC DESIGN | LANDSCAPE SITE PLAN

MARCH 3, 2025

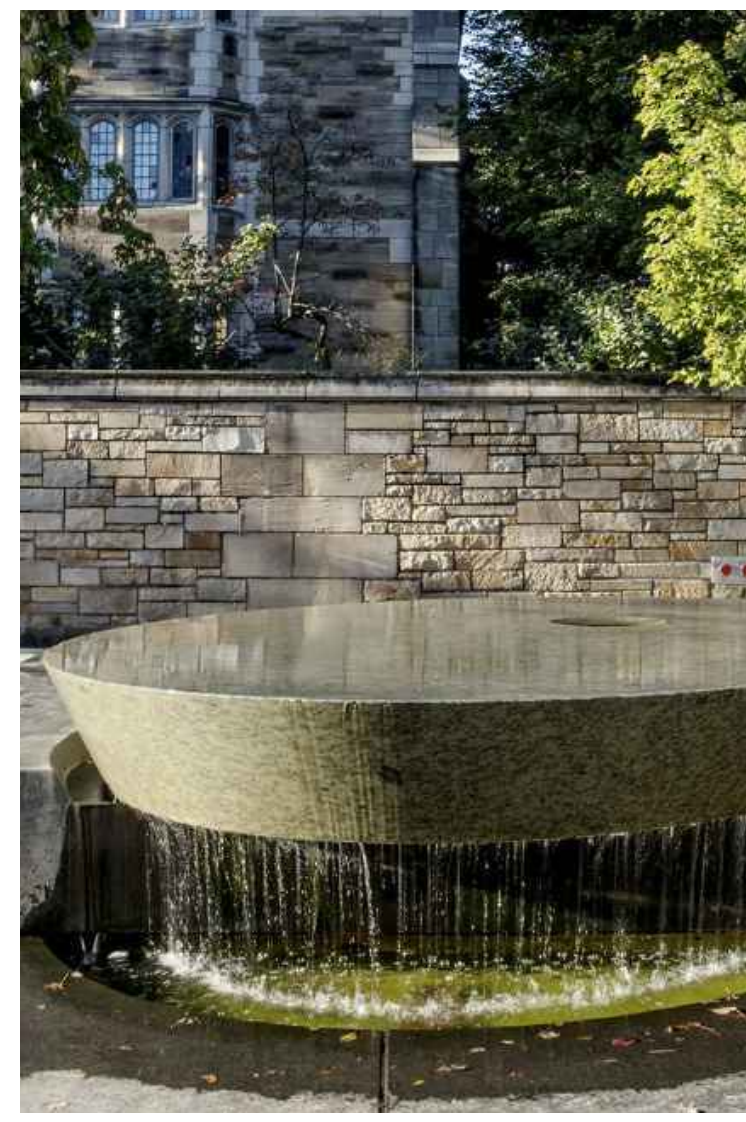

NATIONAL ASSOCIATION OF REALTORS
500 NEW JERSEY AVE NW
WASHINGTON, D.C. 20001

1408 N FILLMORE ST, SUITE 17
ARLINGTON VA 22201