

## DRAWING INDEX

COVER	1
DRAWING INDEX	2
7TH FLOOR PLAN	3
SHOP DRAWINGS	4-6
BIRD EYE VIEW	7
EXISTING PHOTOS	8

## DRAWING INDEX

## SIXTY HOTEL


1337 CT. AVE. NW


2024-01-17

1825 K STREET, NW SUITE 300 WASHINGTON D.C. 20006

PG 2

BBGM

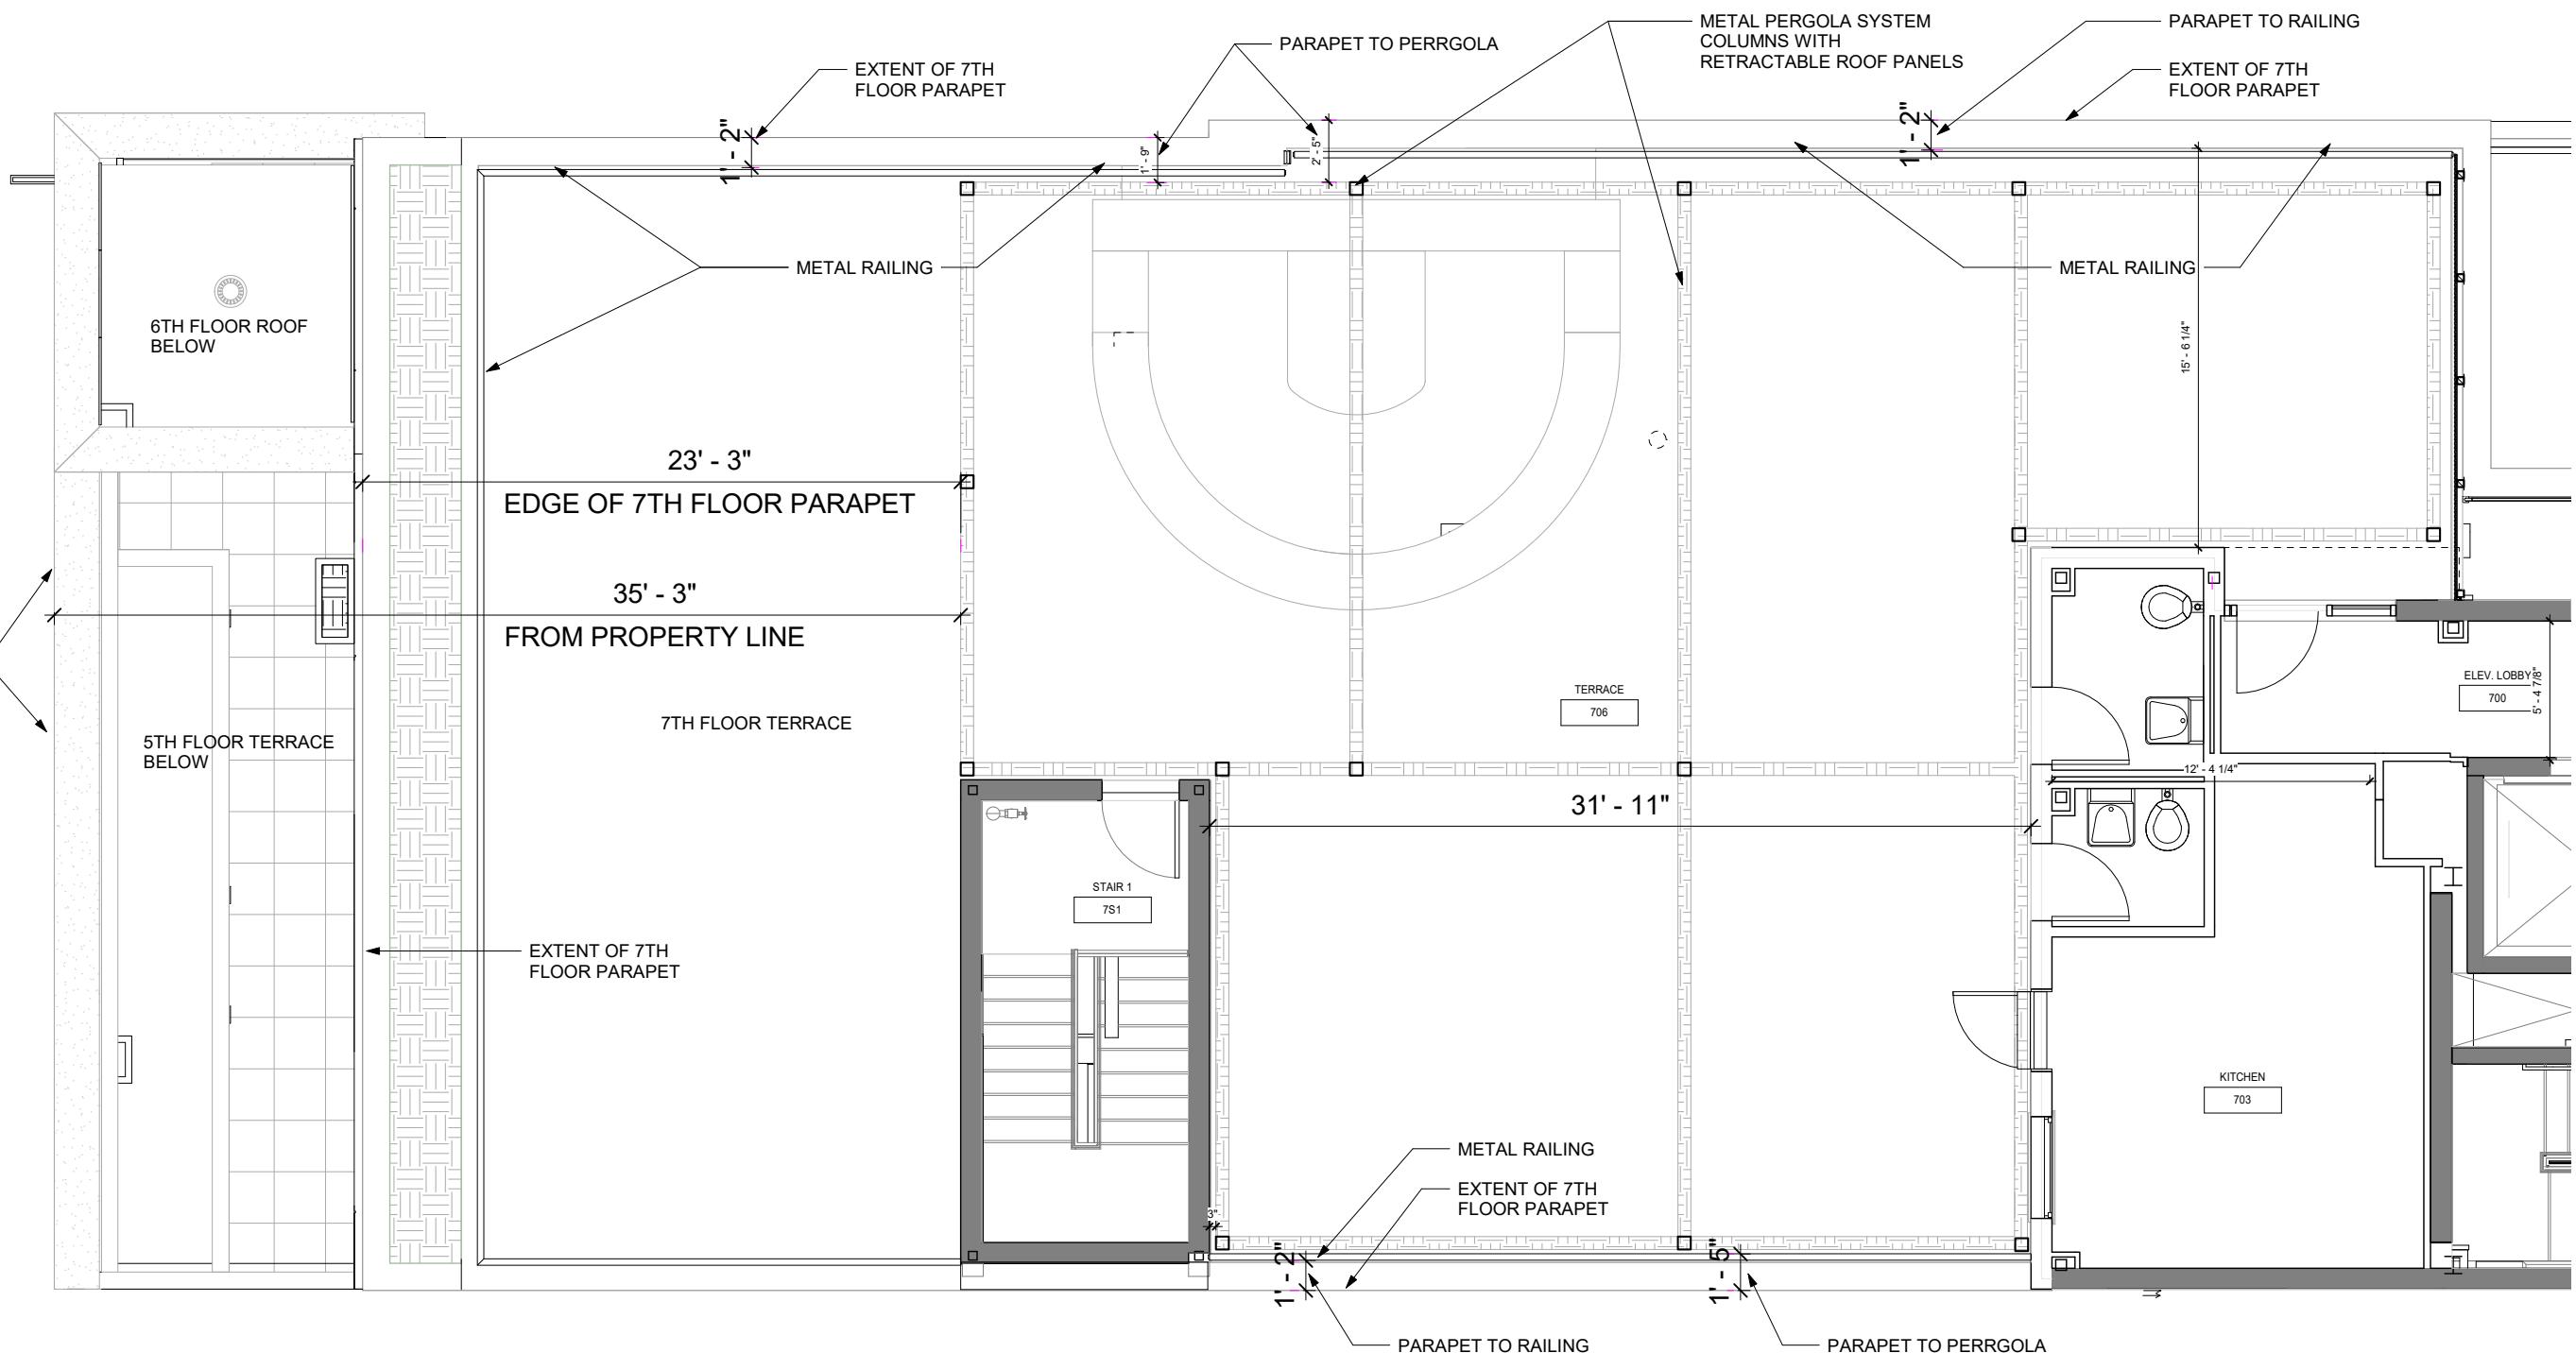

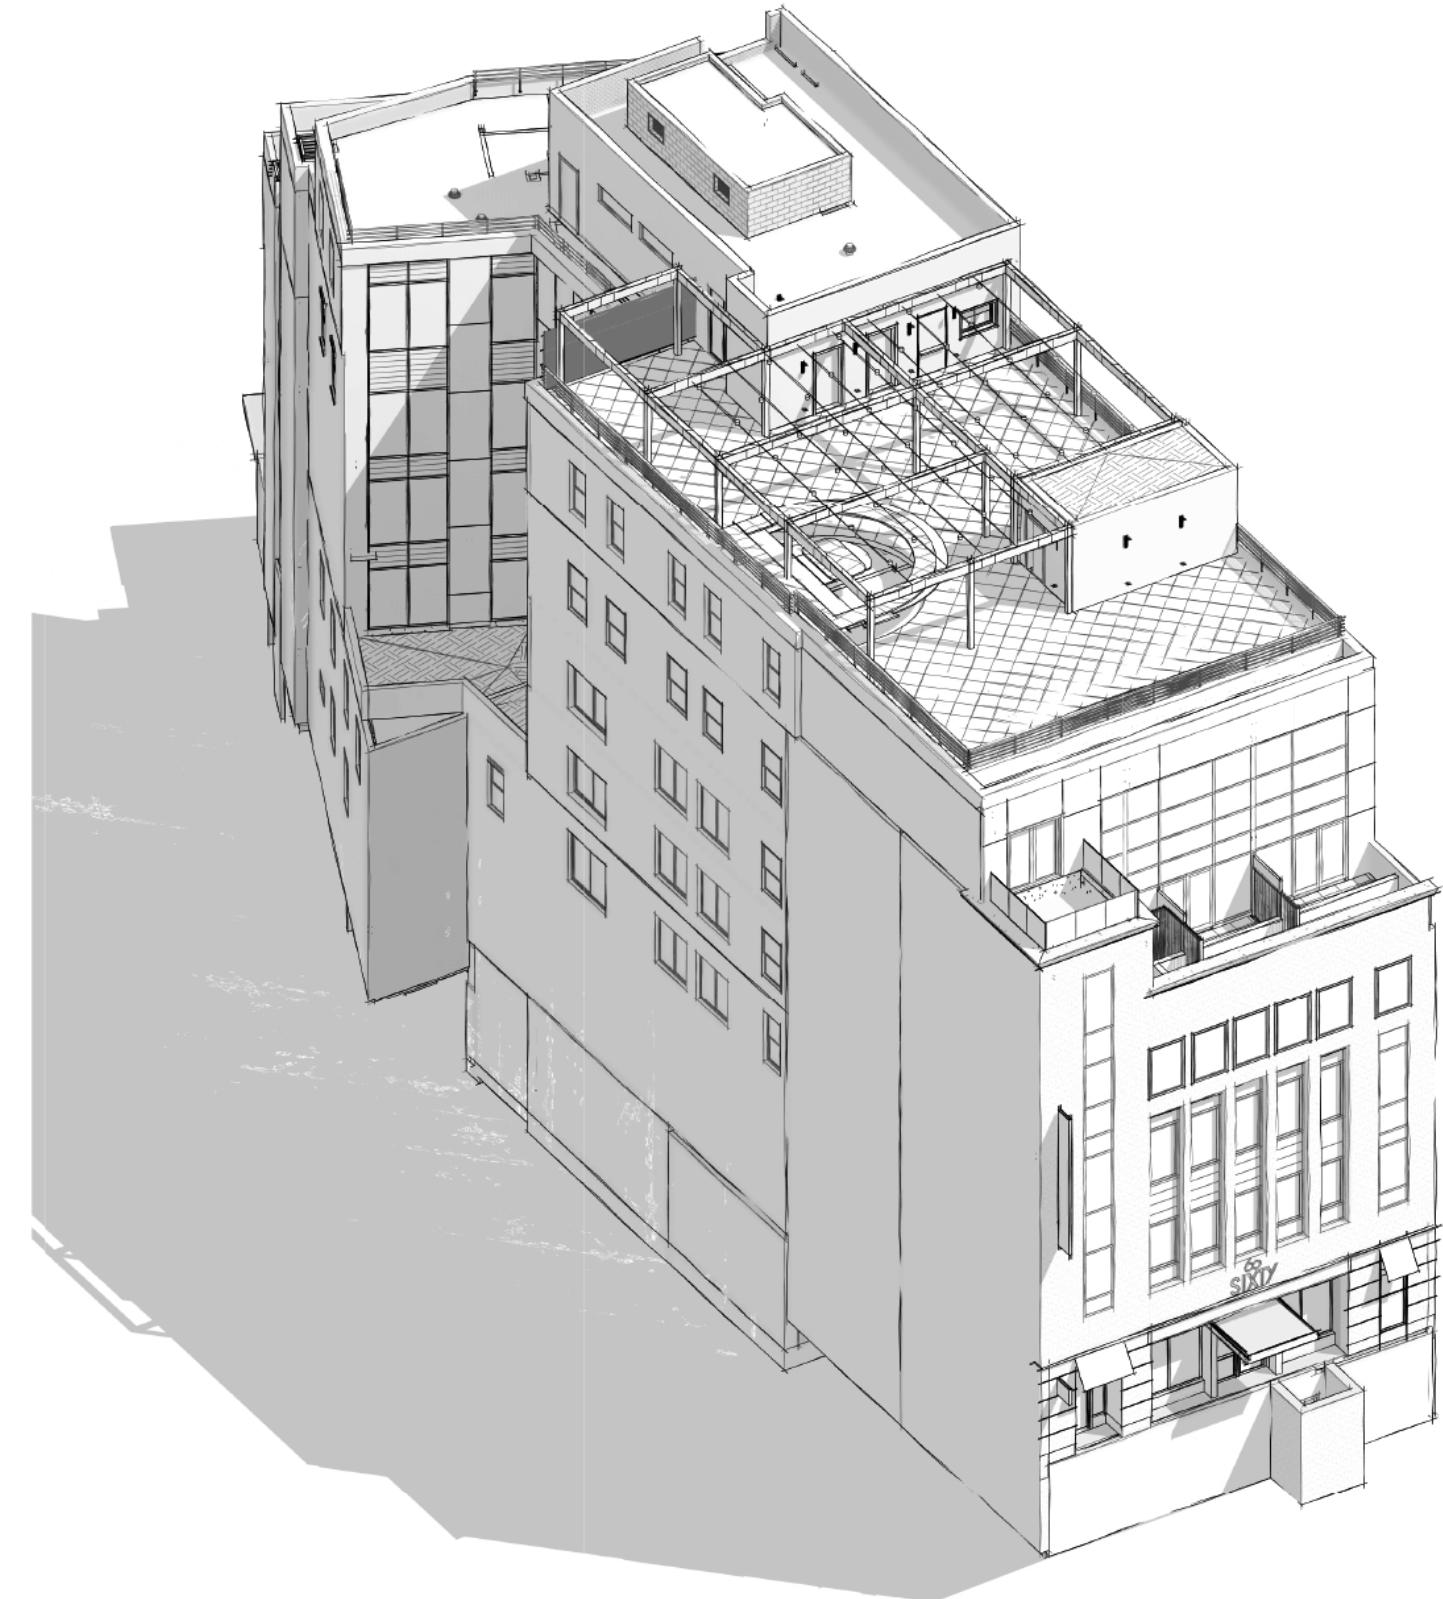

**BIRD EYE VIEW**

**SIXTY HOTEL**

1337 CT. AVE. NW

2024-01-17

1825 K STREET, NW SUITE 300 WASHINGTON D.C. 20006

PG 7

BBGM