

BUILDING INFORMATION

R-49

ISSUE DATES

GROUP B (ONE AND TWO FAMILY DWELLINGS)

1	01.18.16	Permit Revision 1

117 U STREET, NW
RESIDENCE

CLIENT
CHRISTOPHER WRIGHT

ISSUE DRAWING LOG

08 JUNE 15	ISSUE FOR PERMIT
------------	------------------

1	01.18.16	Permit Revision 1

SEAL

SHEET IDENTIFICATION



TITLE

INDEX & NOTES

NUMBER

G-001

Board of Zoning Adjustment
District of Columbia
CASE NO.19164
EXHIBIT NO.45

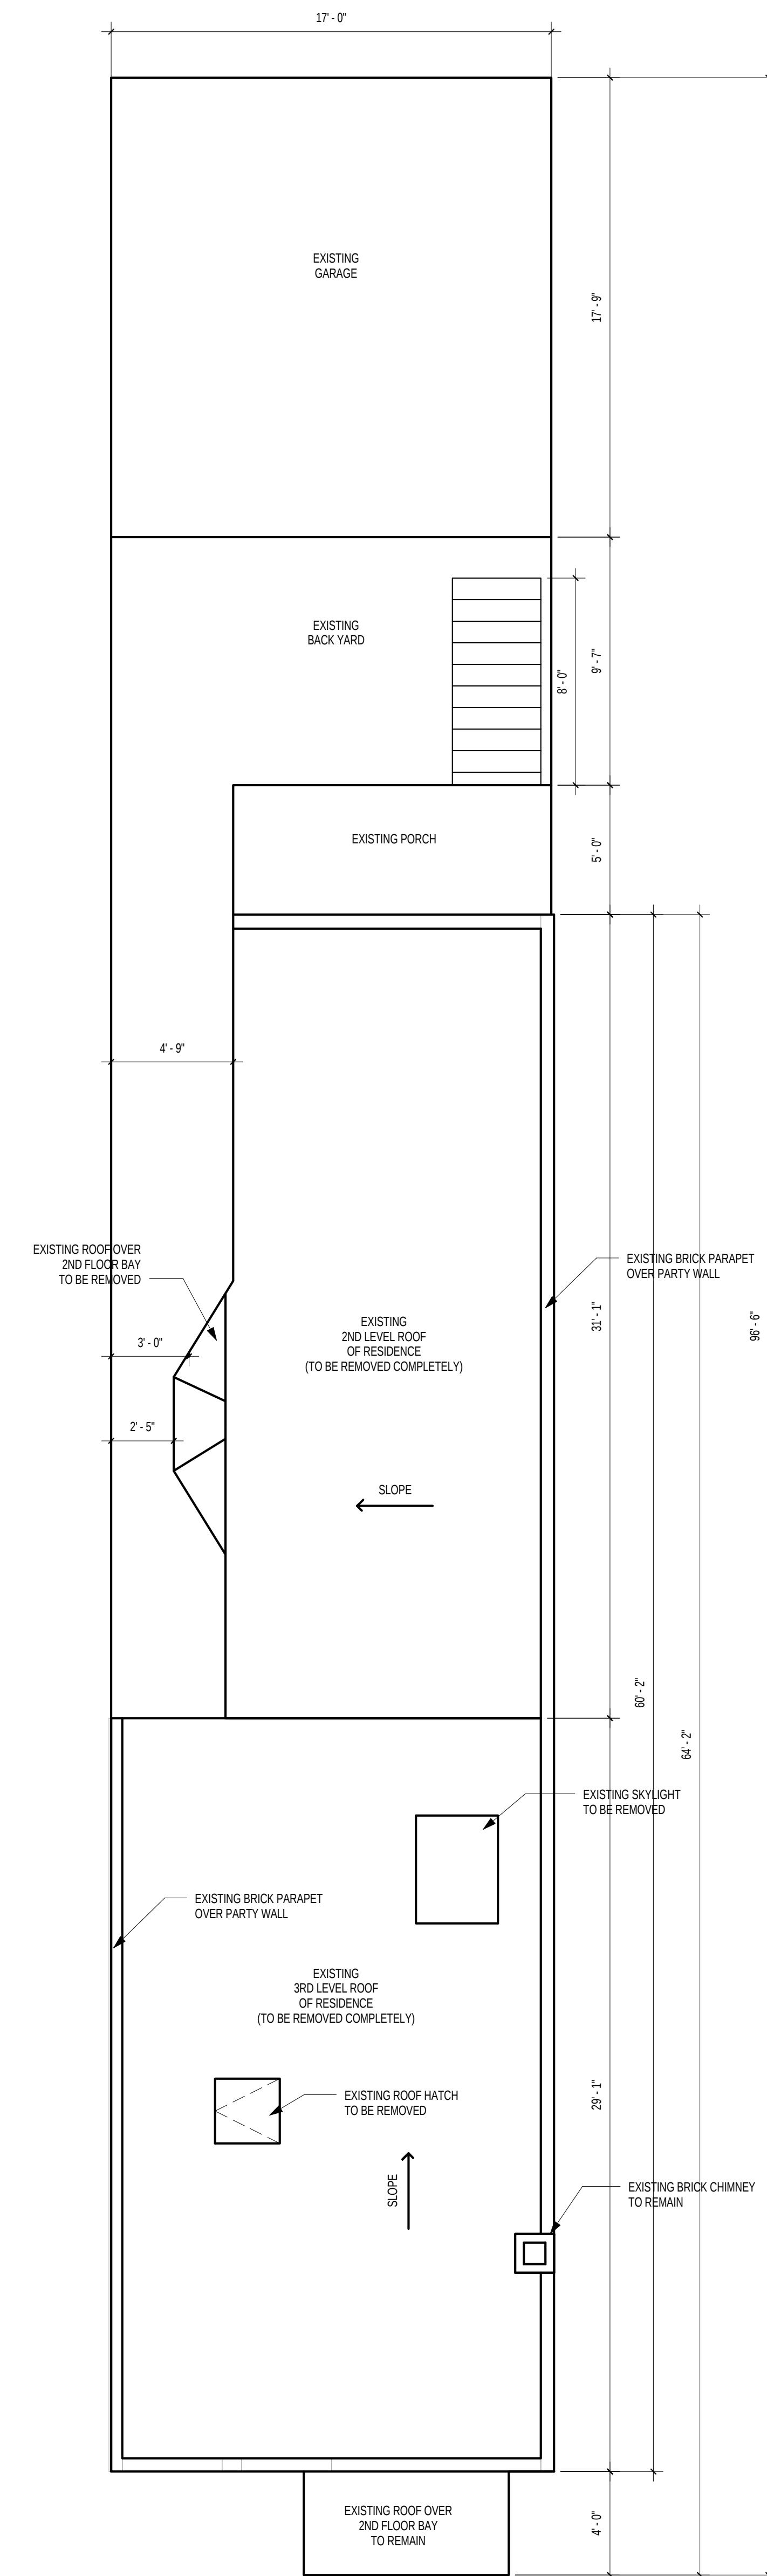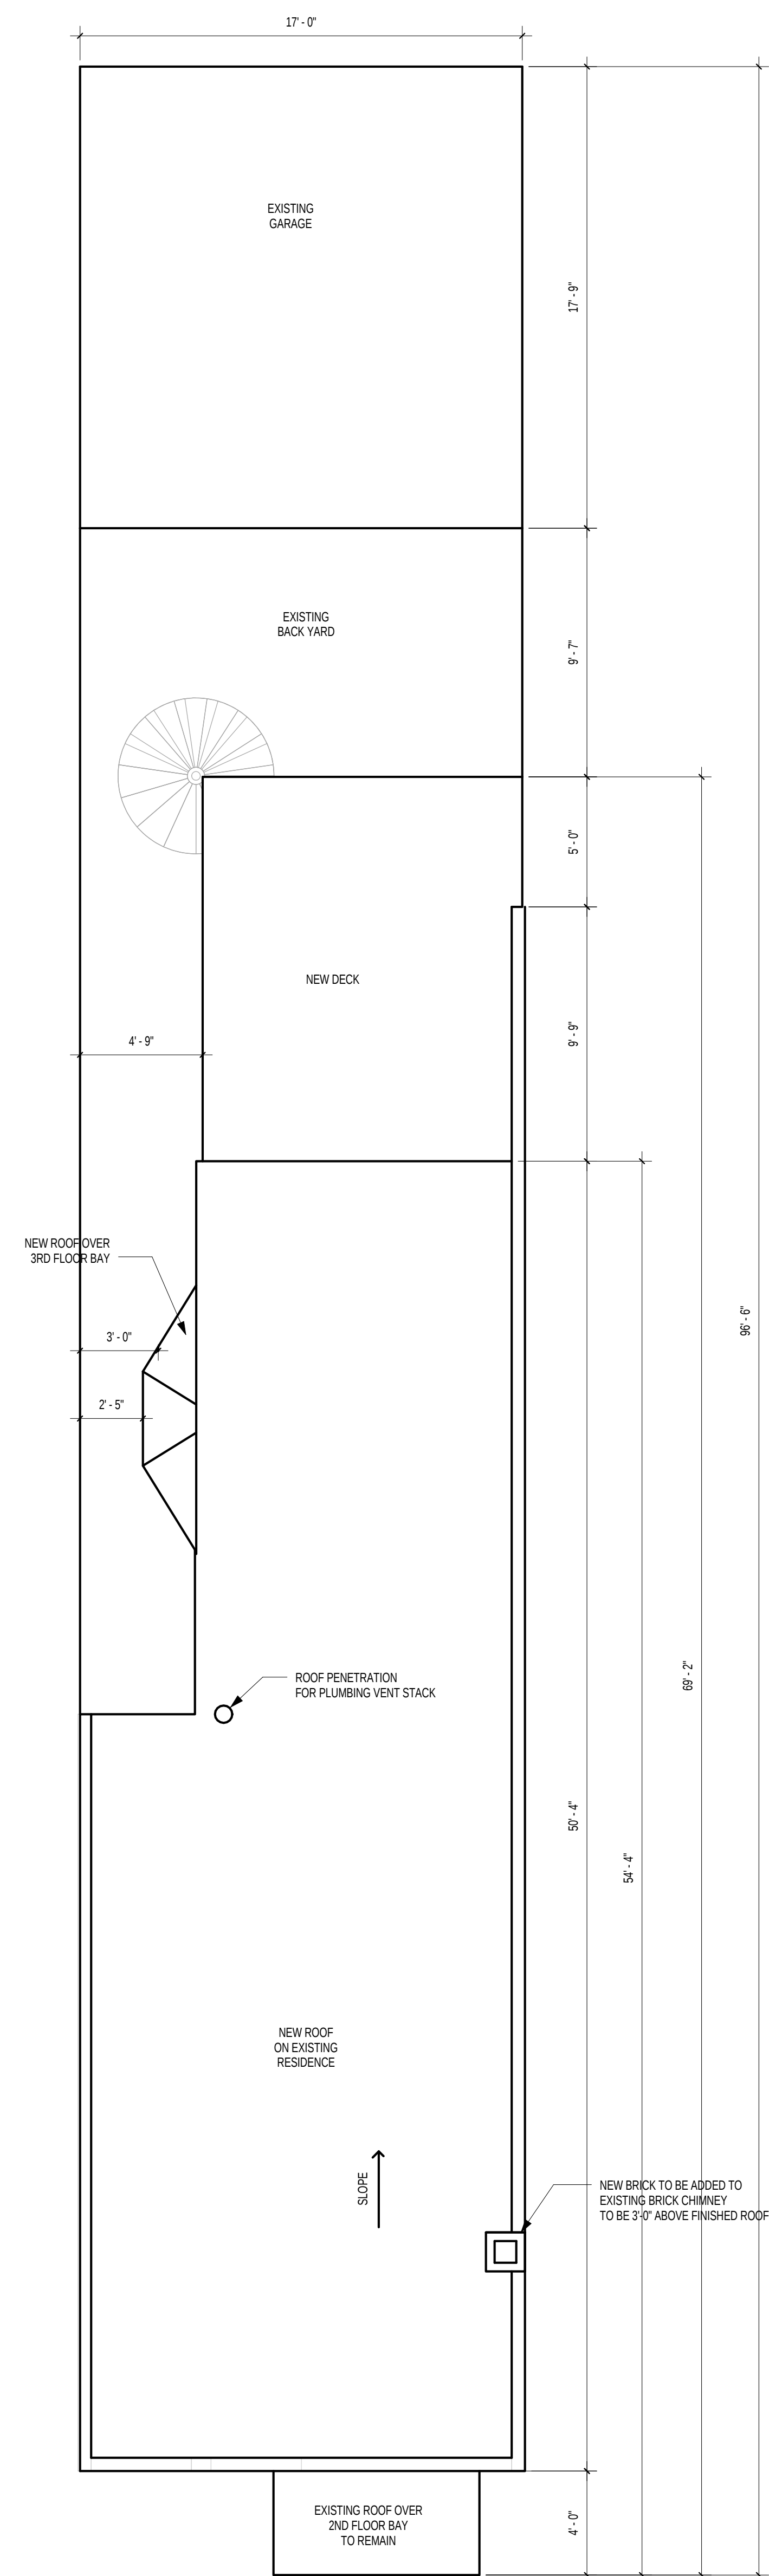

CONSULTANT

PROJECT

**17 U STREET, NW
RESIDENCE**

CLIENT
CHRISTOPHER WRIGHT

ISSUE DRAWING LOG

[illegible]

SEAL

SHEET IDENTIFICATION


TITLE

SITE & ROOF PLANS


NUMBER

A-100


4 EX. LEVEL 3
1/4" = 1'-0"

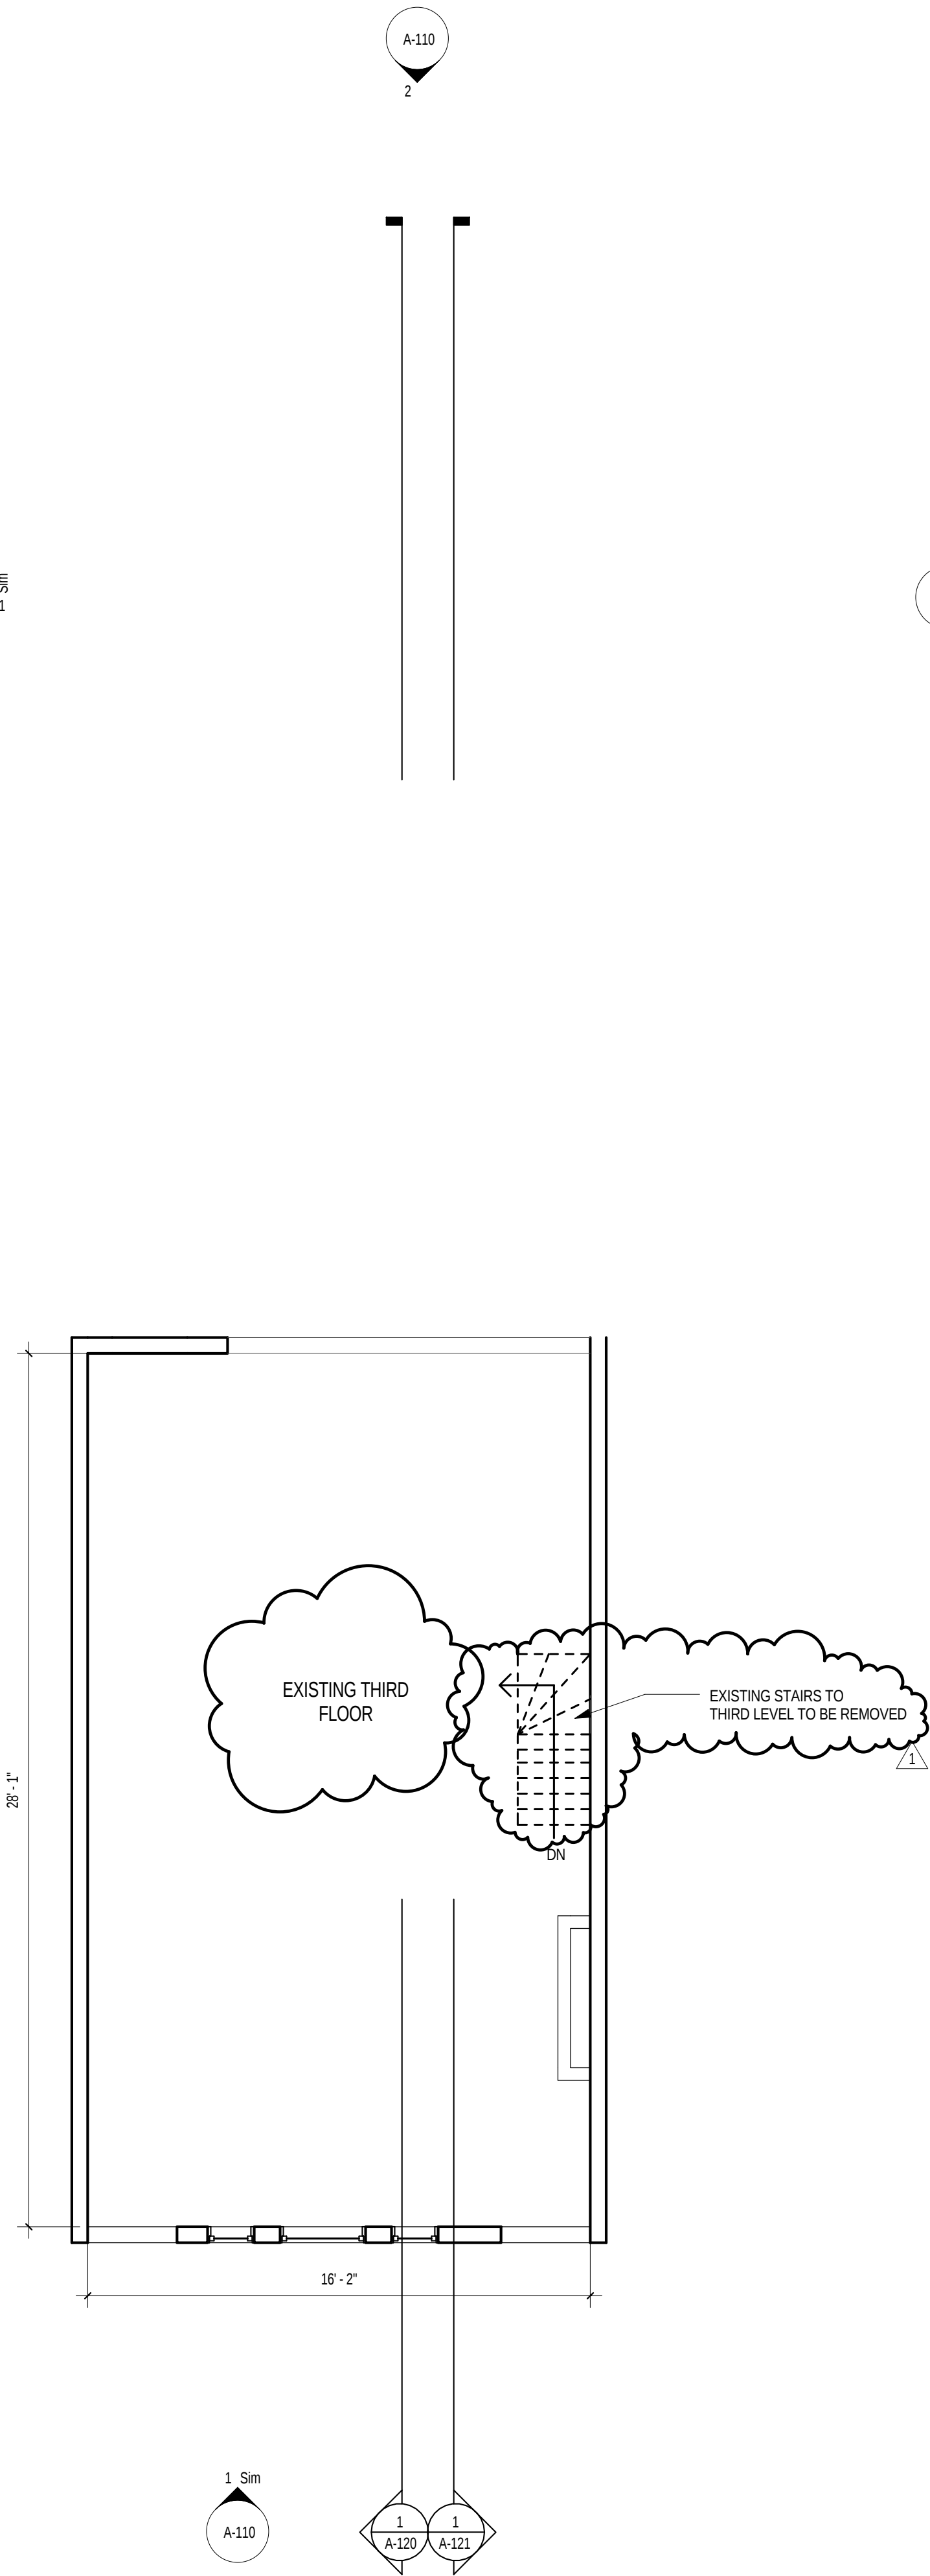


3 EX. LEVEL 2
1/4" = 1'-0"

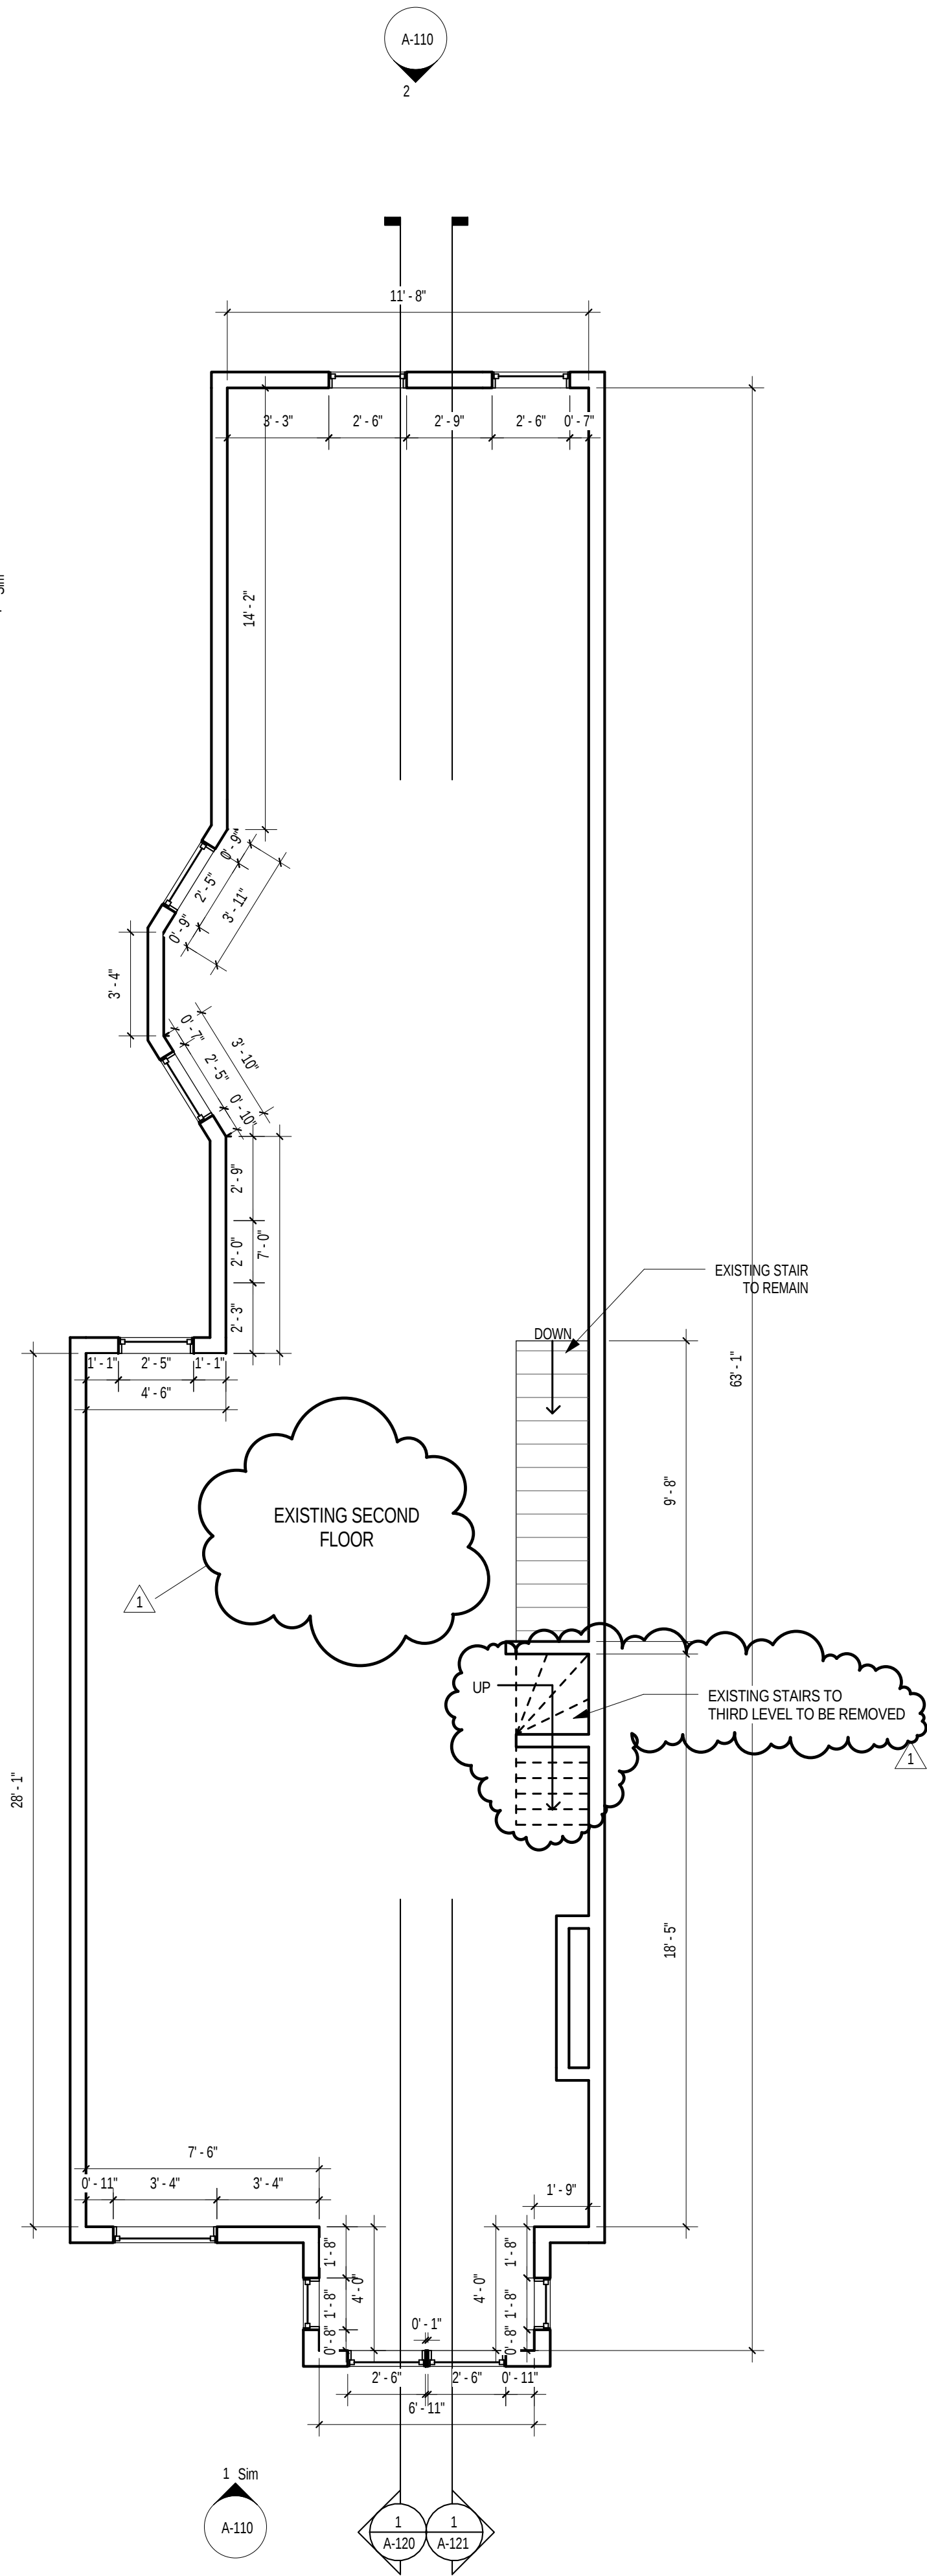

2 EX. LEVEL 1
1/4" = 1'-0"

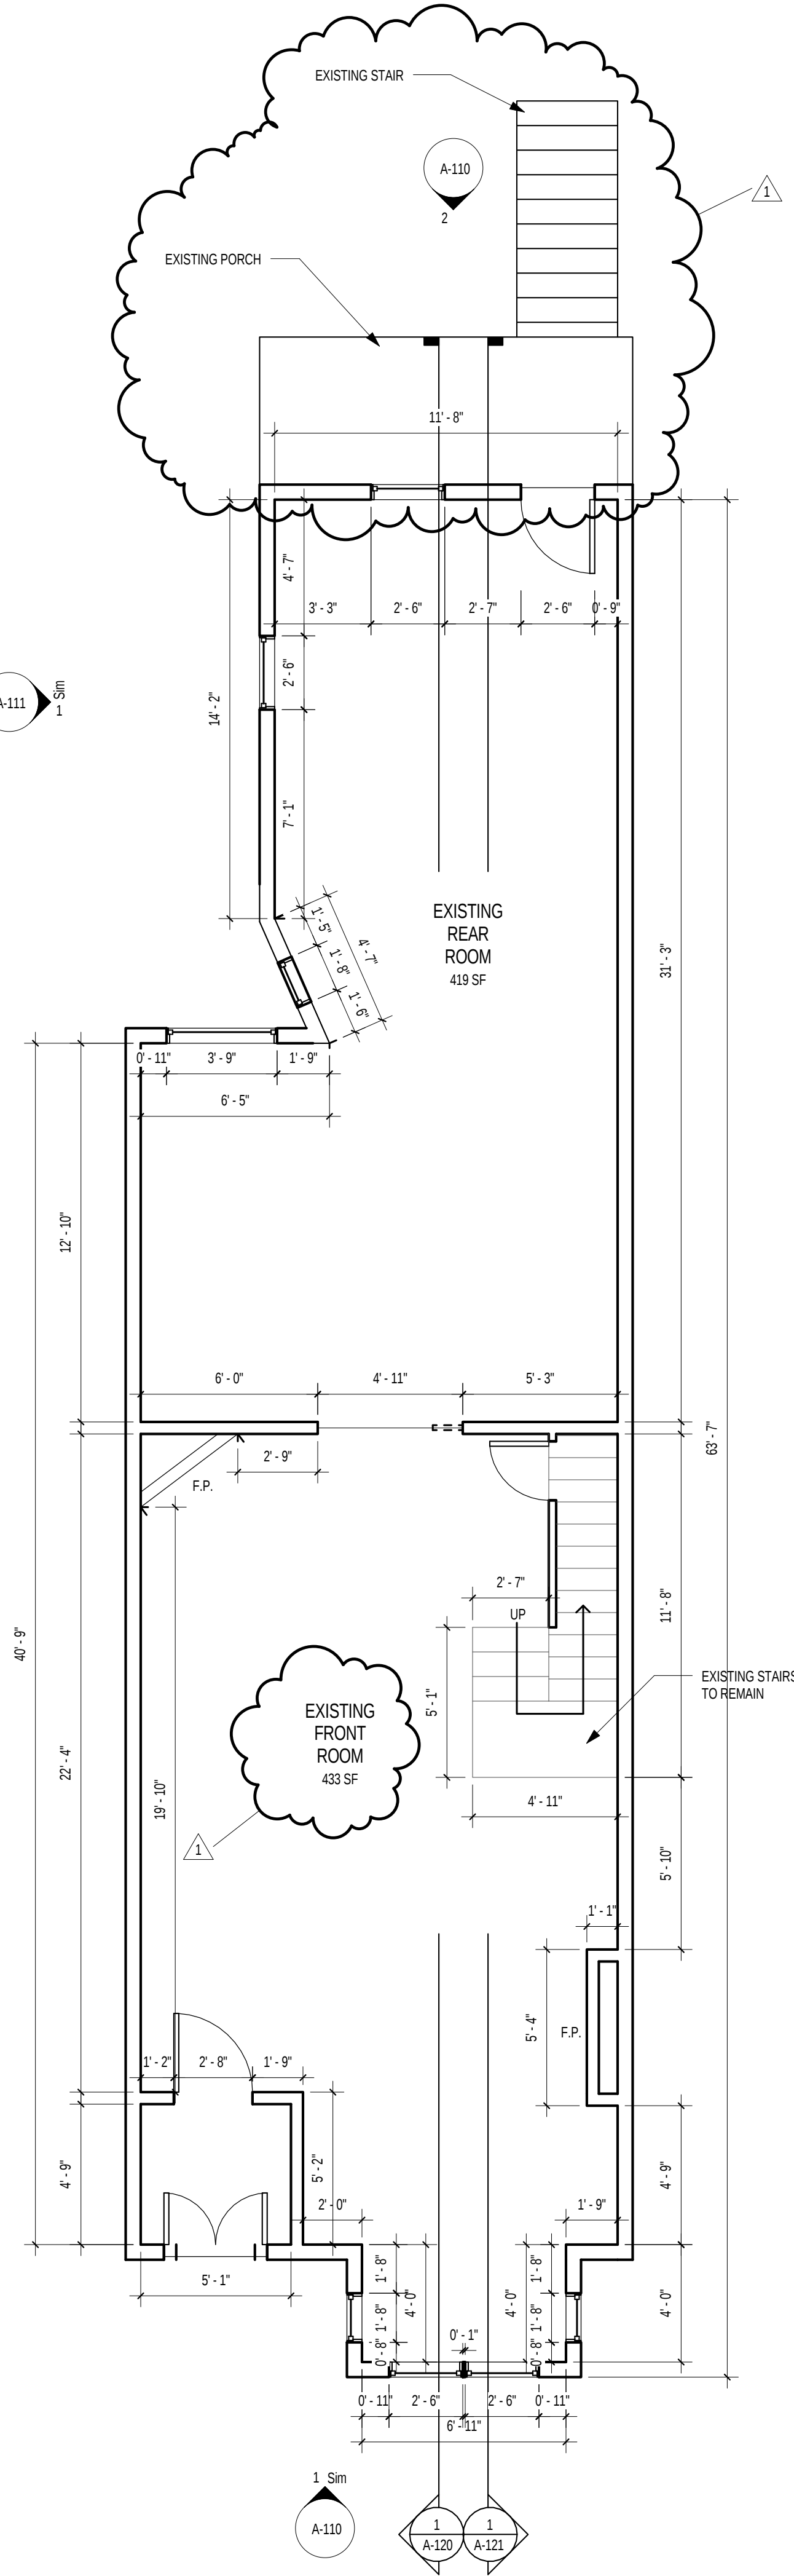

1 EX. BASEMENT
1/4" = 1'-0"

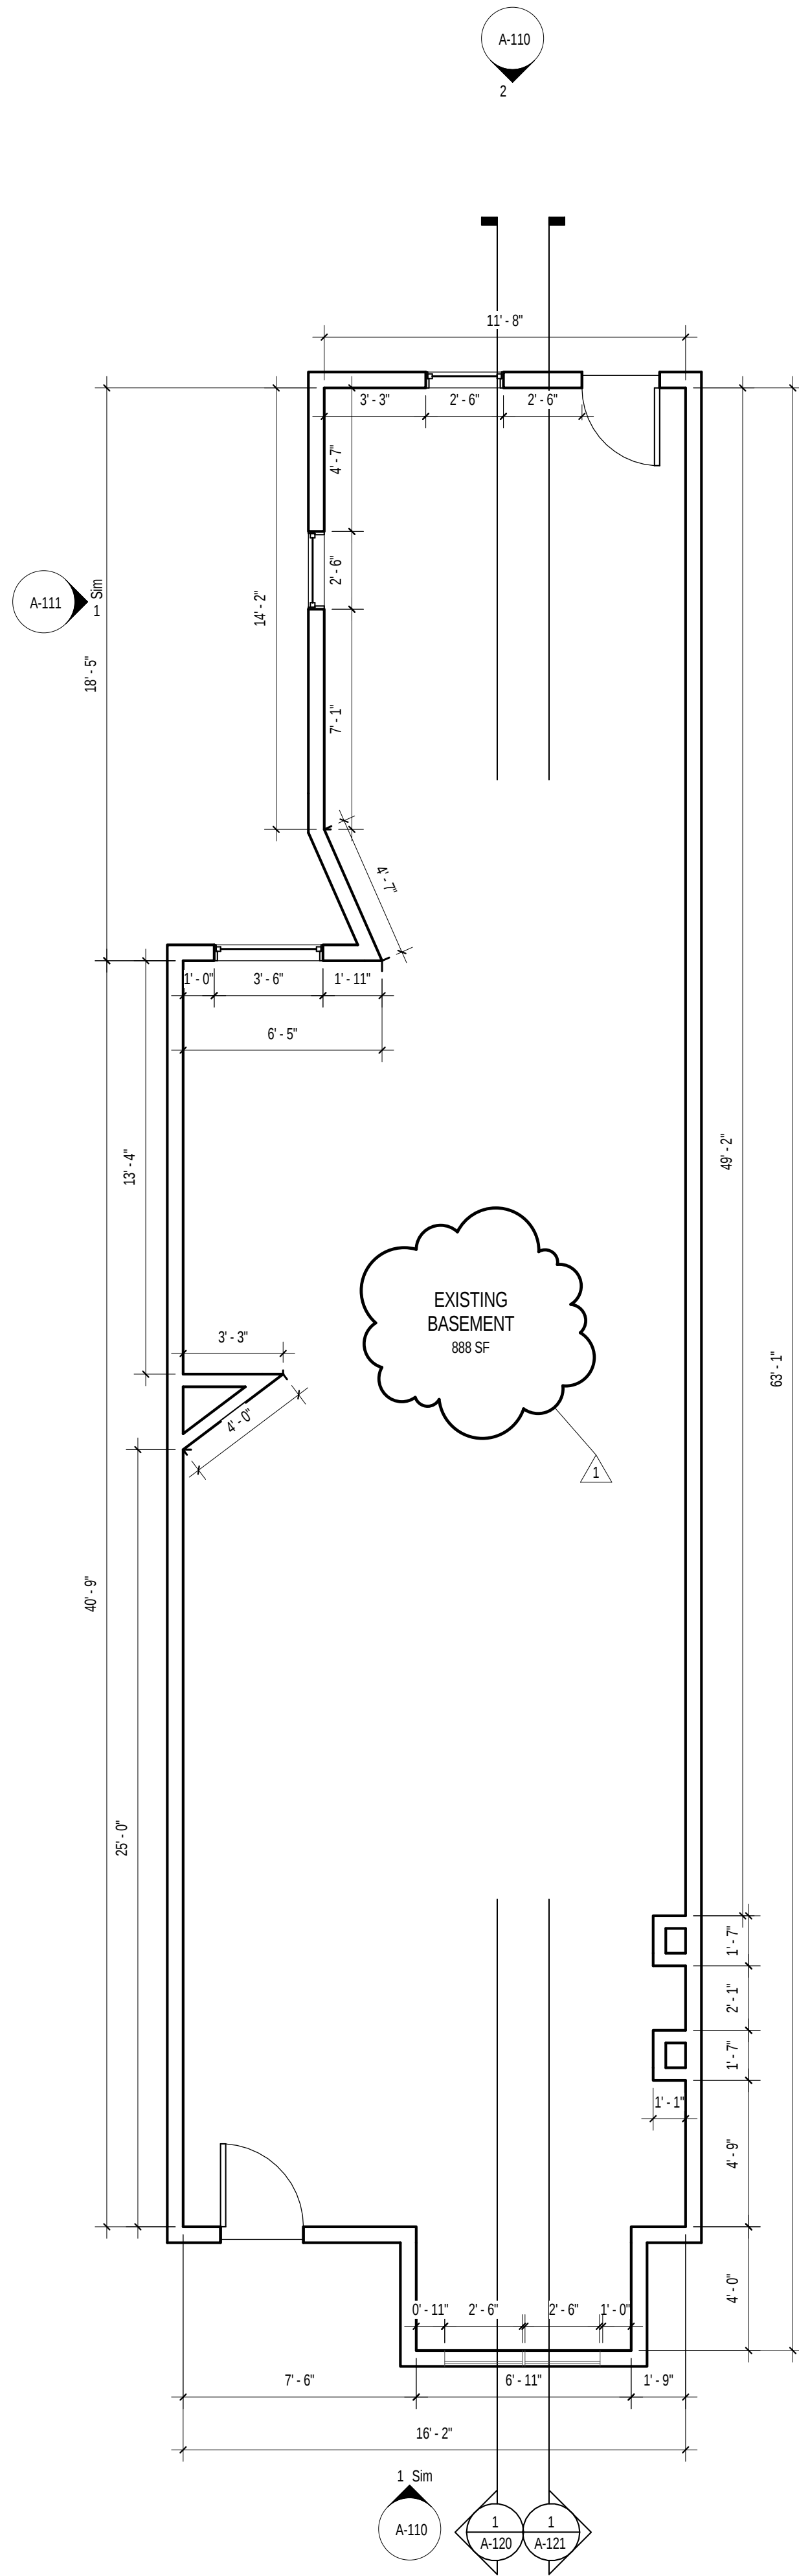

CONSULTANT

PROJECT

17 U STREET, NW
RESIDENCE

CLIENT
CHRISTOPHER WRIGHT

ISSUE DRAWING LOG

DATE	ISSUE FOR PERMIT
08 JUNE 15	ISSUE FOR PERMIT
1 01.18.16	Permit Revision 1

SEAL

SHEET IDENTIFICATION

TITLE

EXISTING
PLANS

NUMBER

A-101



2 EXISTING REAR EXTERIOR ELEVATION
3/8" = 1'-0"

1 EXISTING FRONT ELEVATION
3/8" = 1'-0"

CONSULTANT

PROJECT

17 U STREET, NW
RESIDENCE

CLIENT
CHRISTOPHER WRIGHT

ISSUE DRAWING LOG

DATE	ISSUE FOR PERMIT
08 JUNE 15	ISSUE FOR PERMIT
1 01.18.16	Permit Revision 1

SEAL


SHEET IDENTIFICATION

TITLE

EXISTING
EXTERIOR
ELEVATIONS

NUMBER

A-110

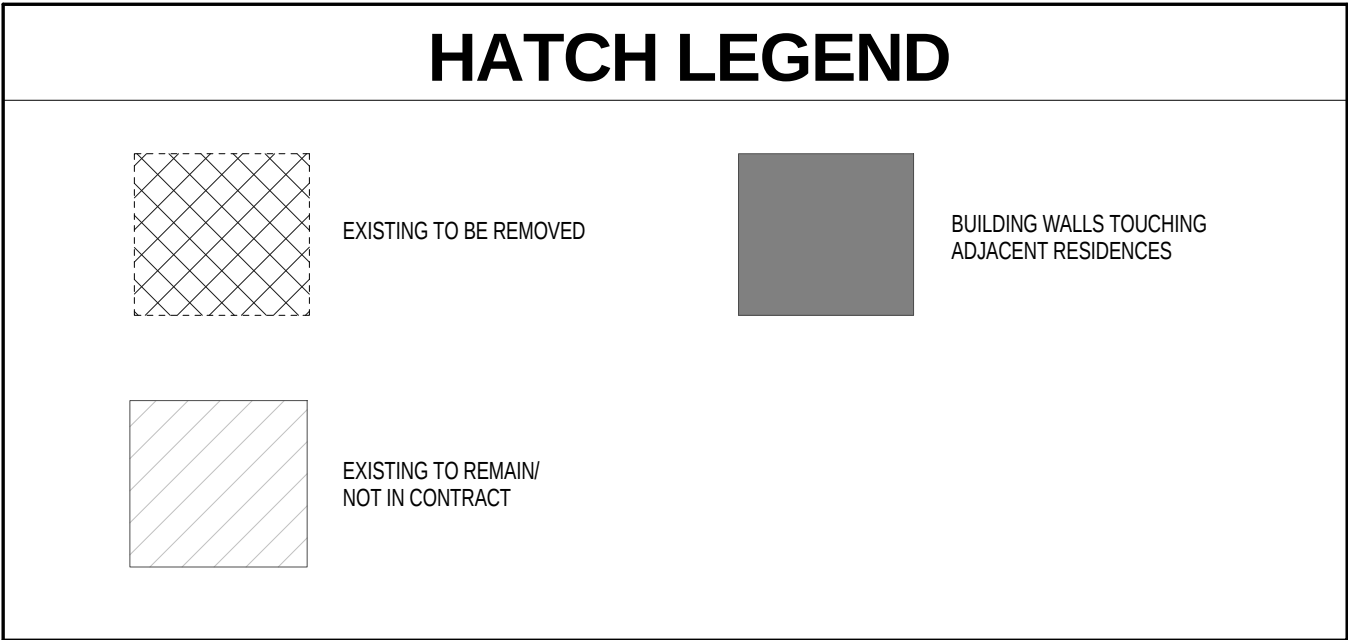

PROJECT

**17 U STREET, NW
RESIDENCE**

ISSUE DRAWING LOG		
	08 JUNE 15	ISSUE FOR
1	01.18.16	Permit Re

[illegible]

SHEET IDENTIFICATION

TITLE


EXISTING EXTERIOR ELEVATIONS


NUMBER

A-111

A-120

A-121

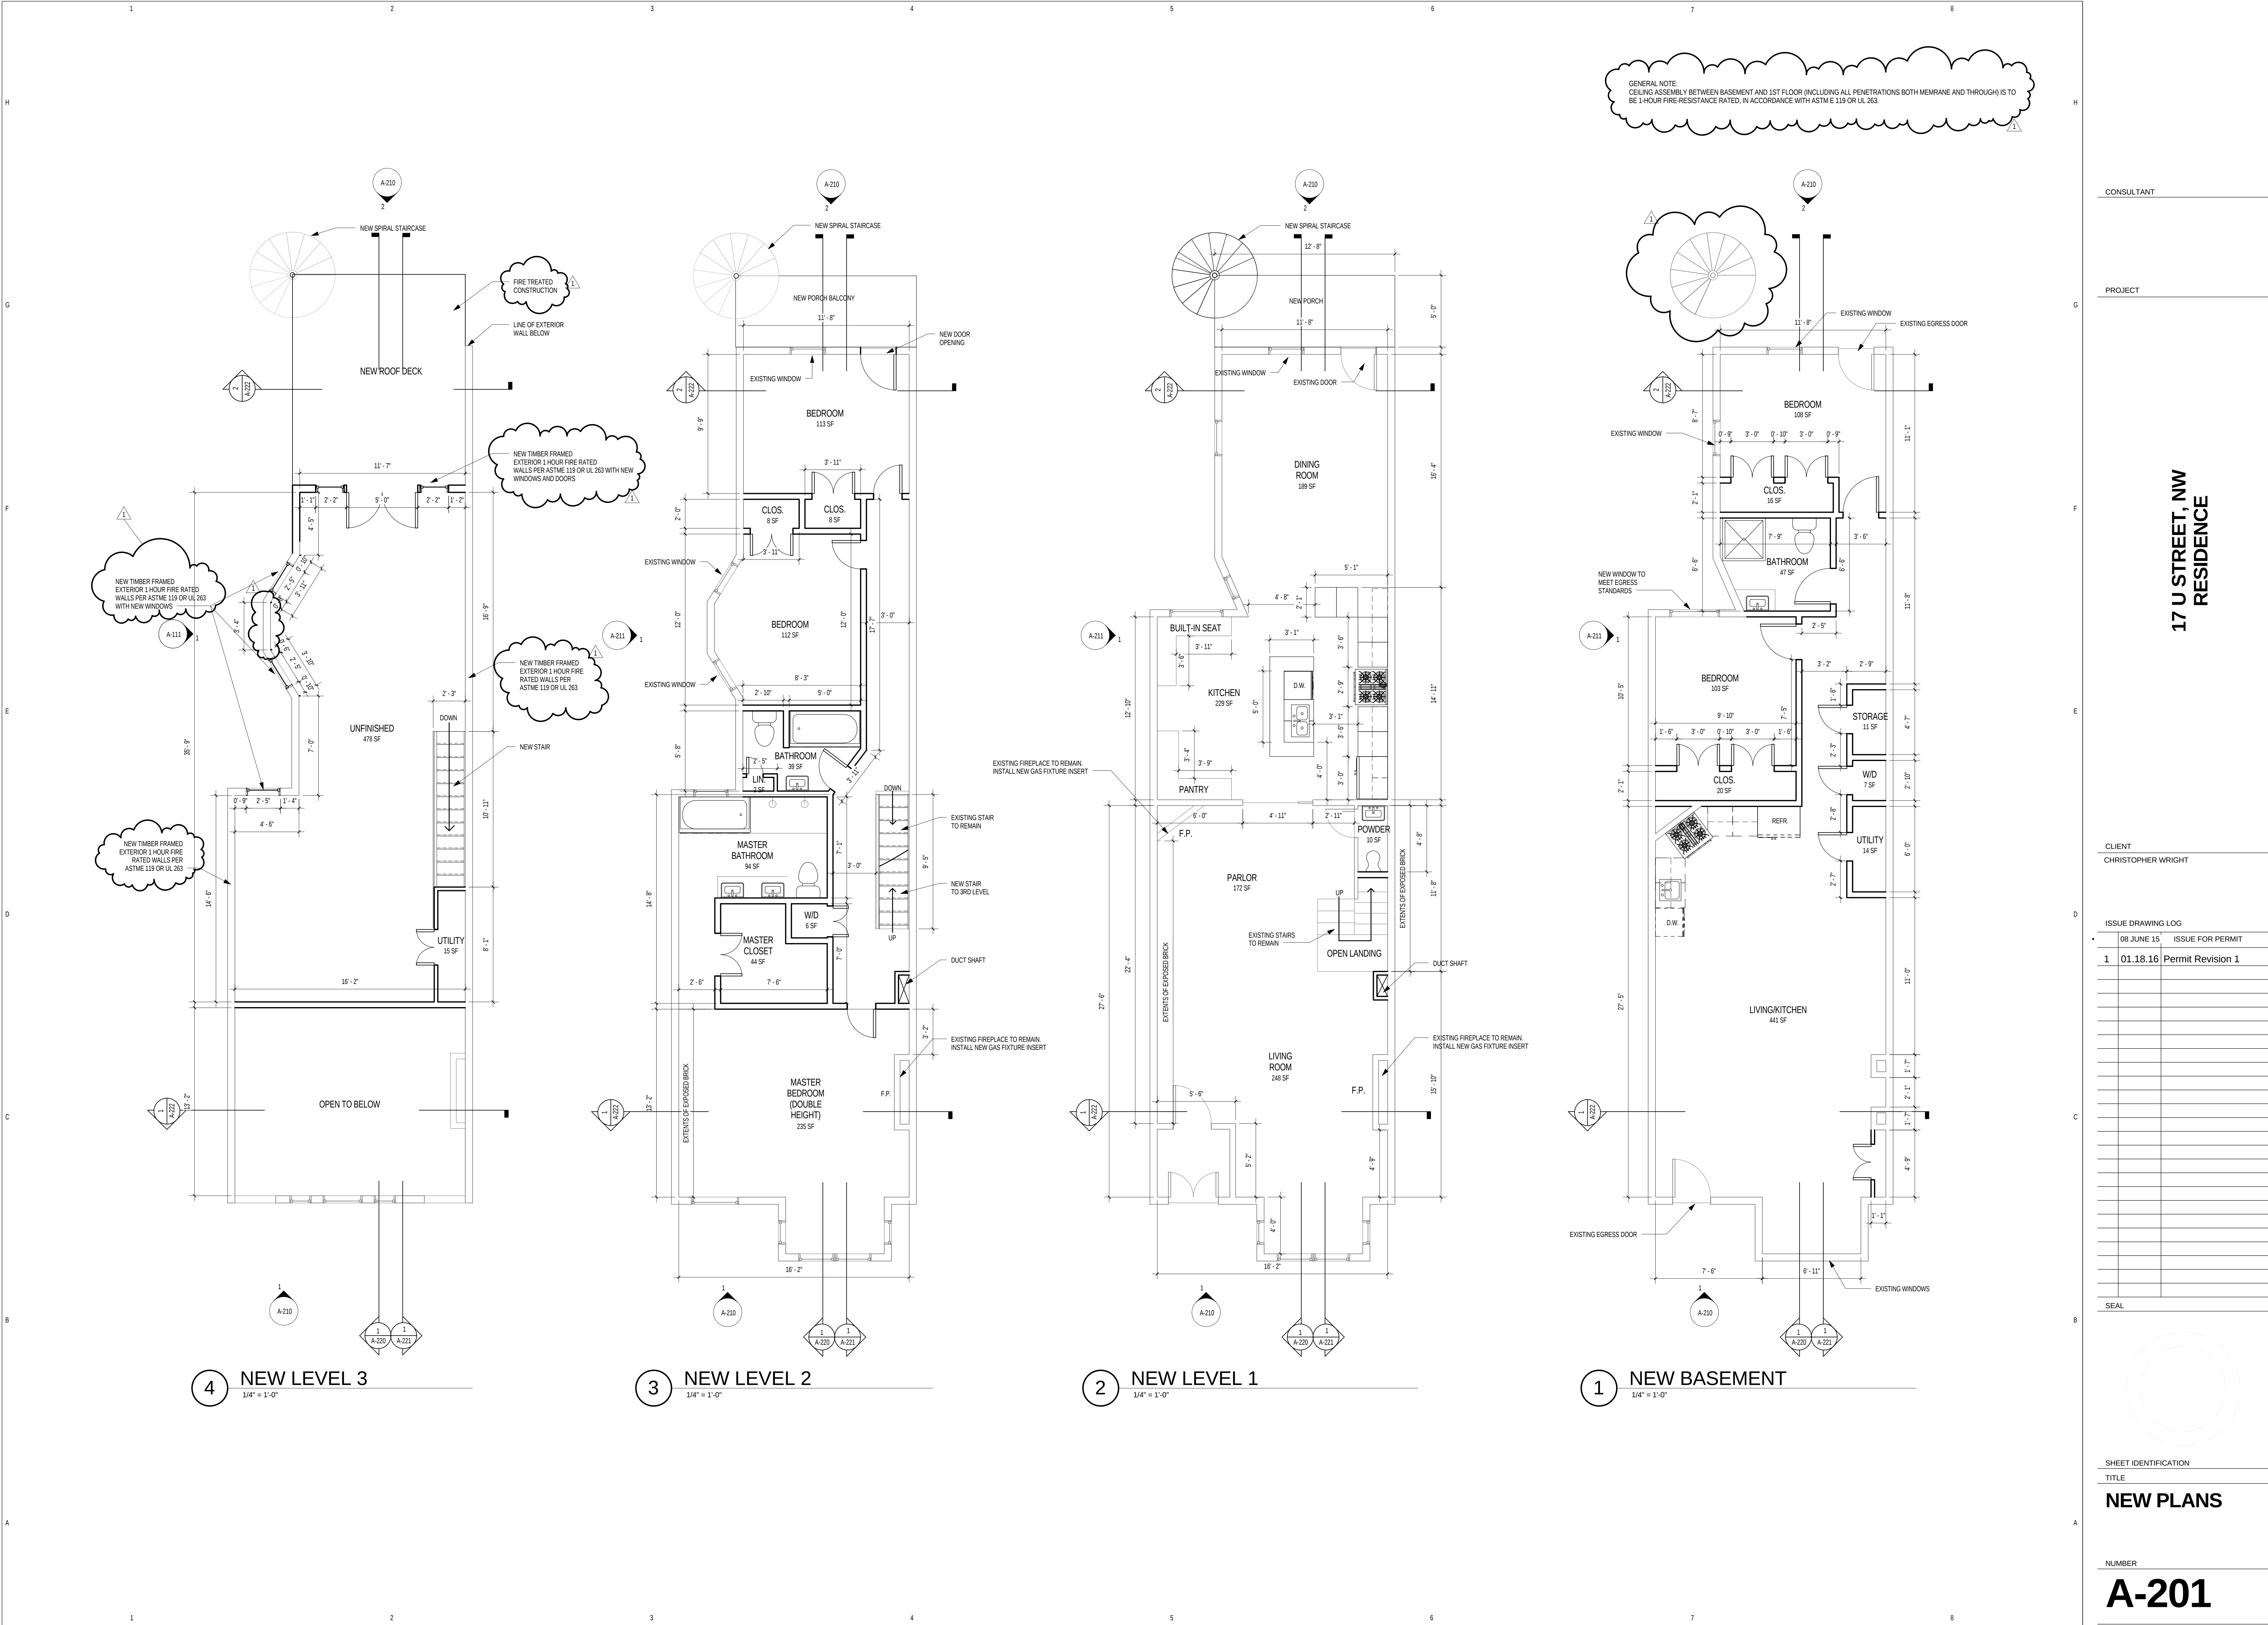

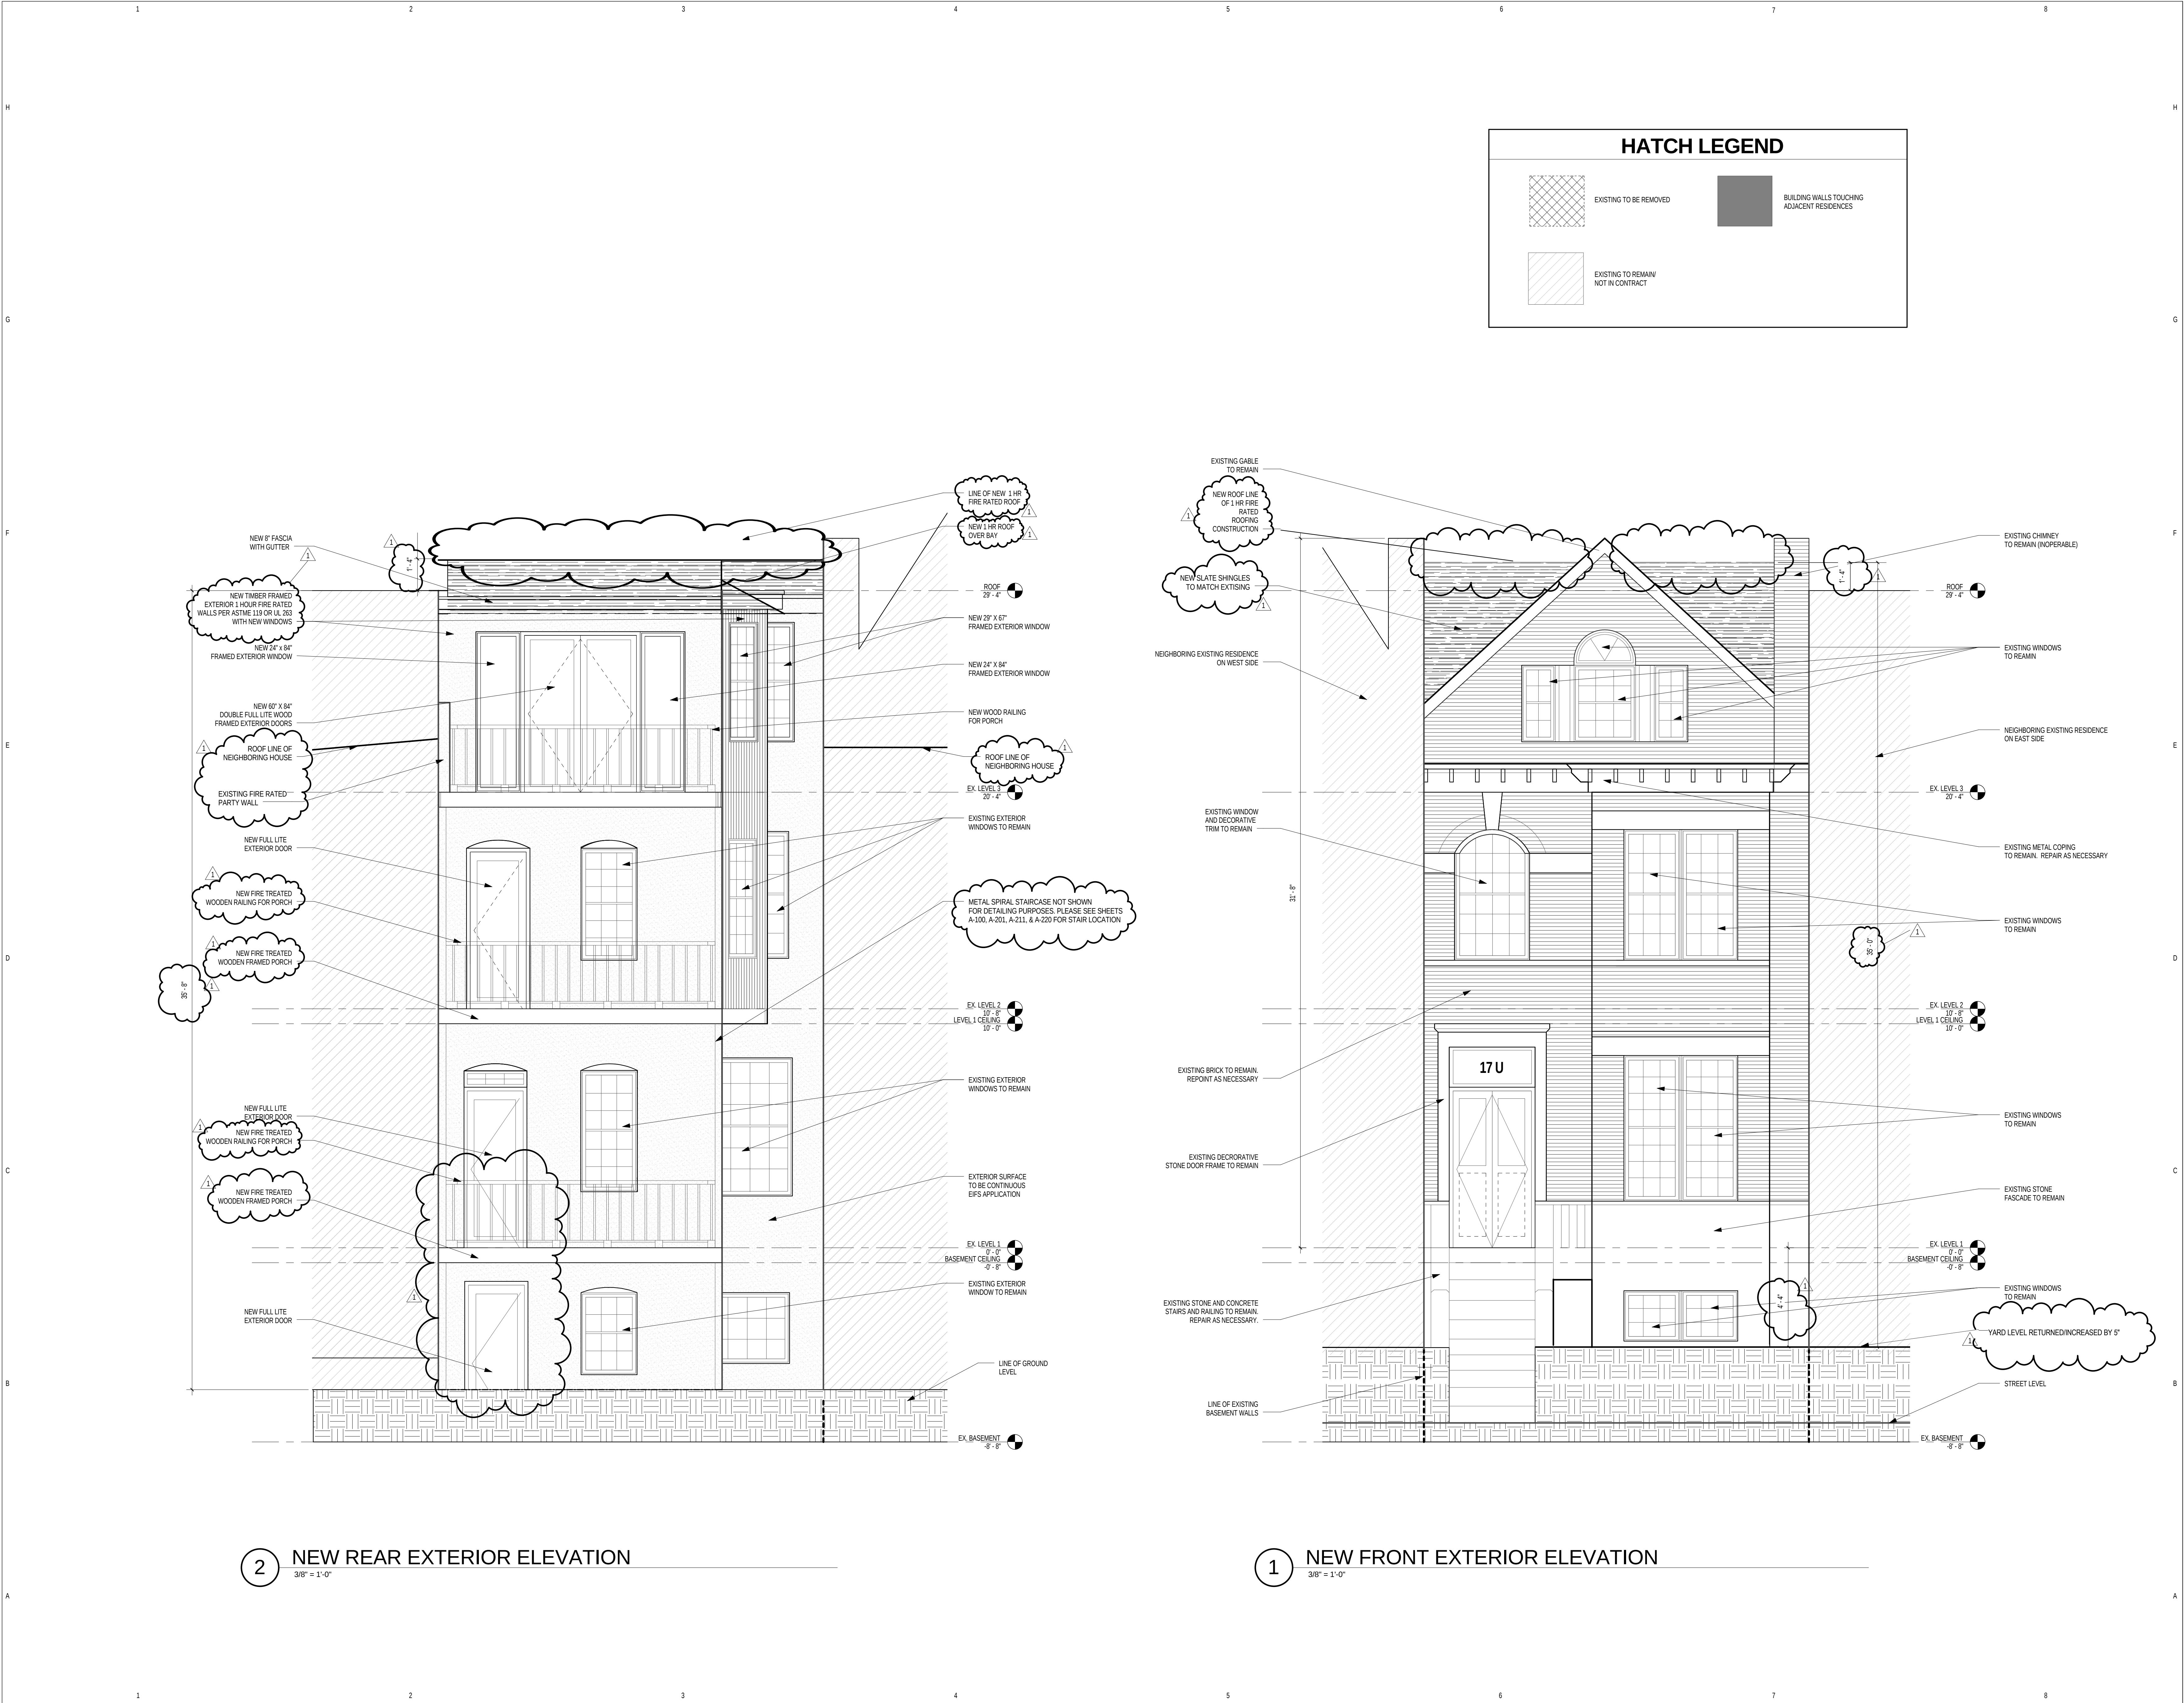

HATCH LEGEND

EXISTING TO BE REMOVED

EXISTING TO REMAIN/
NOT IN CONTRACT

BUILDING WALLS TOUCHING
ADJACENT RESIDENCES

CONSULTANT

PROJECT

17 U STREET, NW
RESIDENCE


CLIENT
CHRISTOPHER WRIGHT

ISSUE DRAWING LOG		
08 JUNE 15	ISSUE FOR PERMIT	
1	01.18.16	Permit Revision 1


SEAL

SHEET IDENTIFICATION
TITLE
NEW WORK
EXTERIOR
ELEVATIONS
NUMBER

A-210

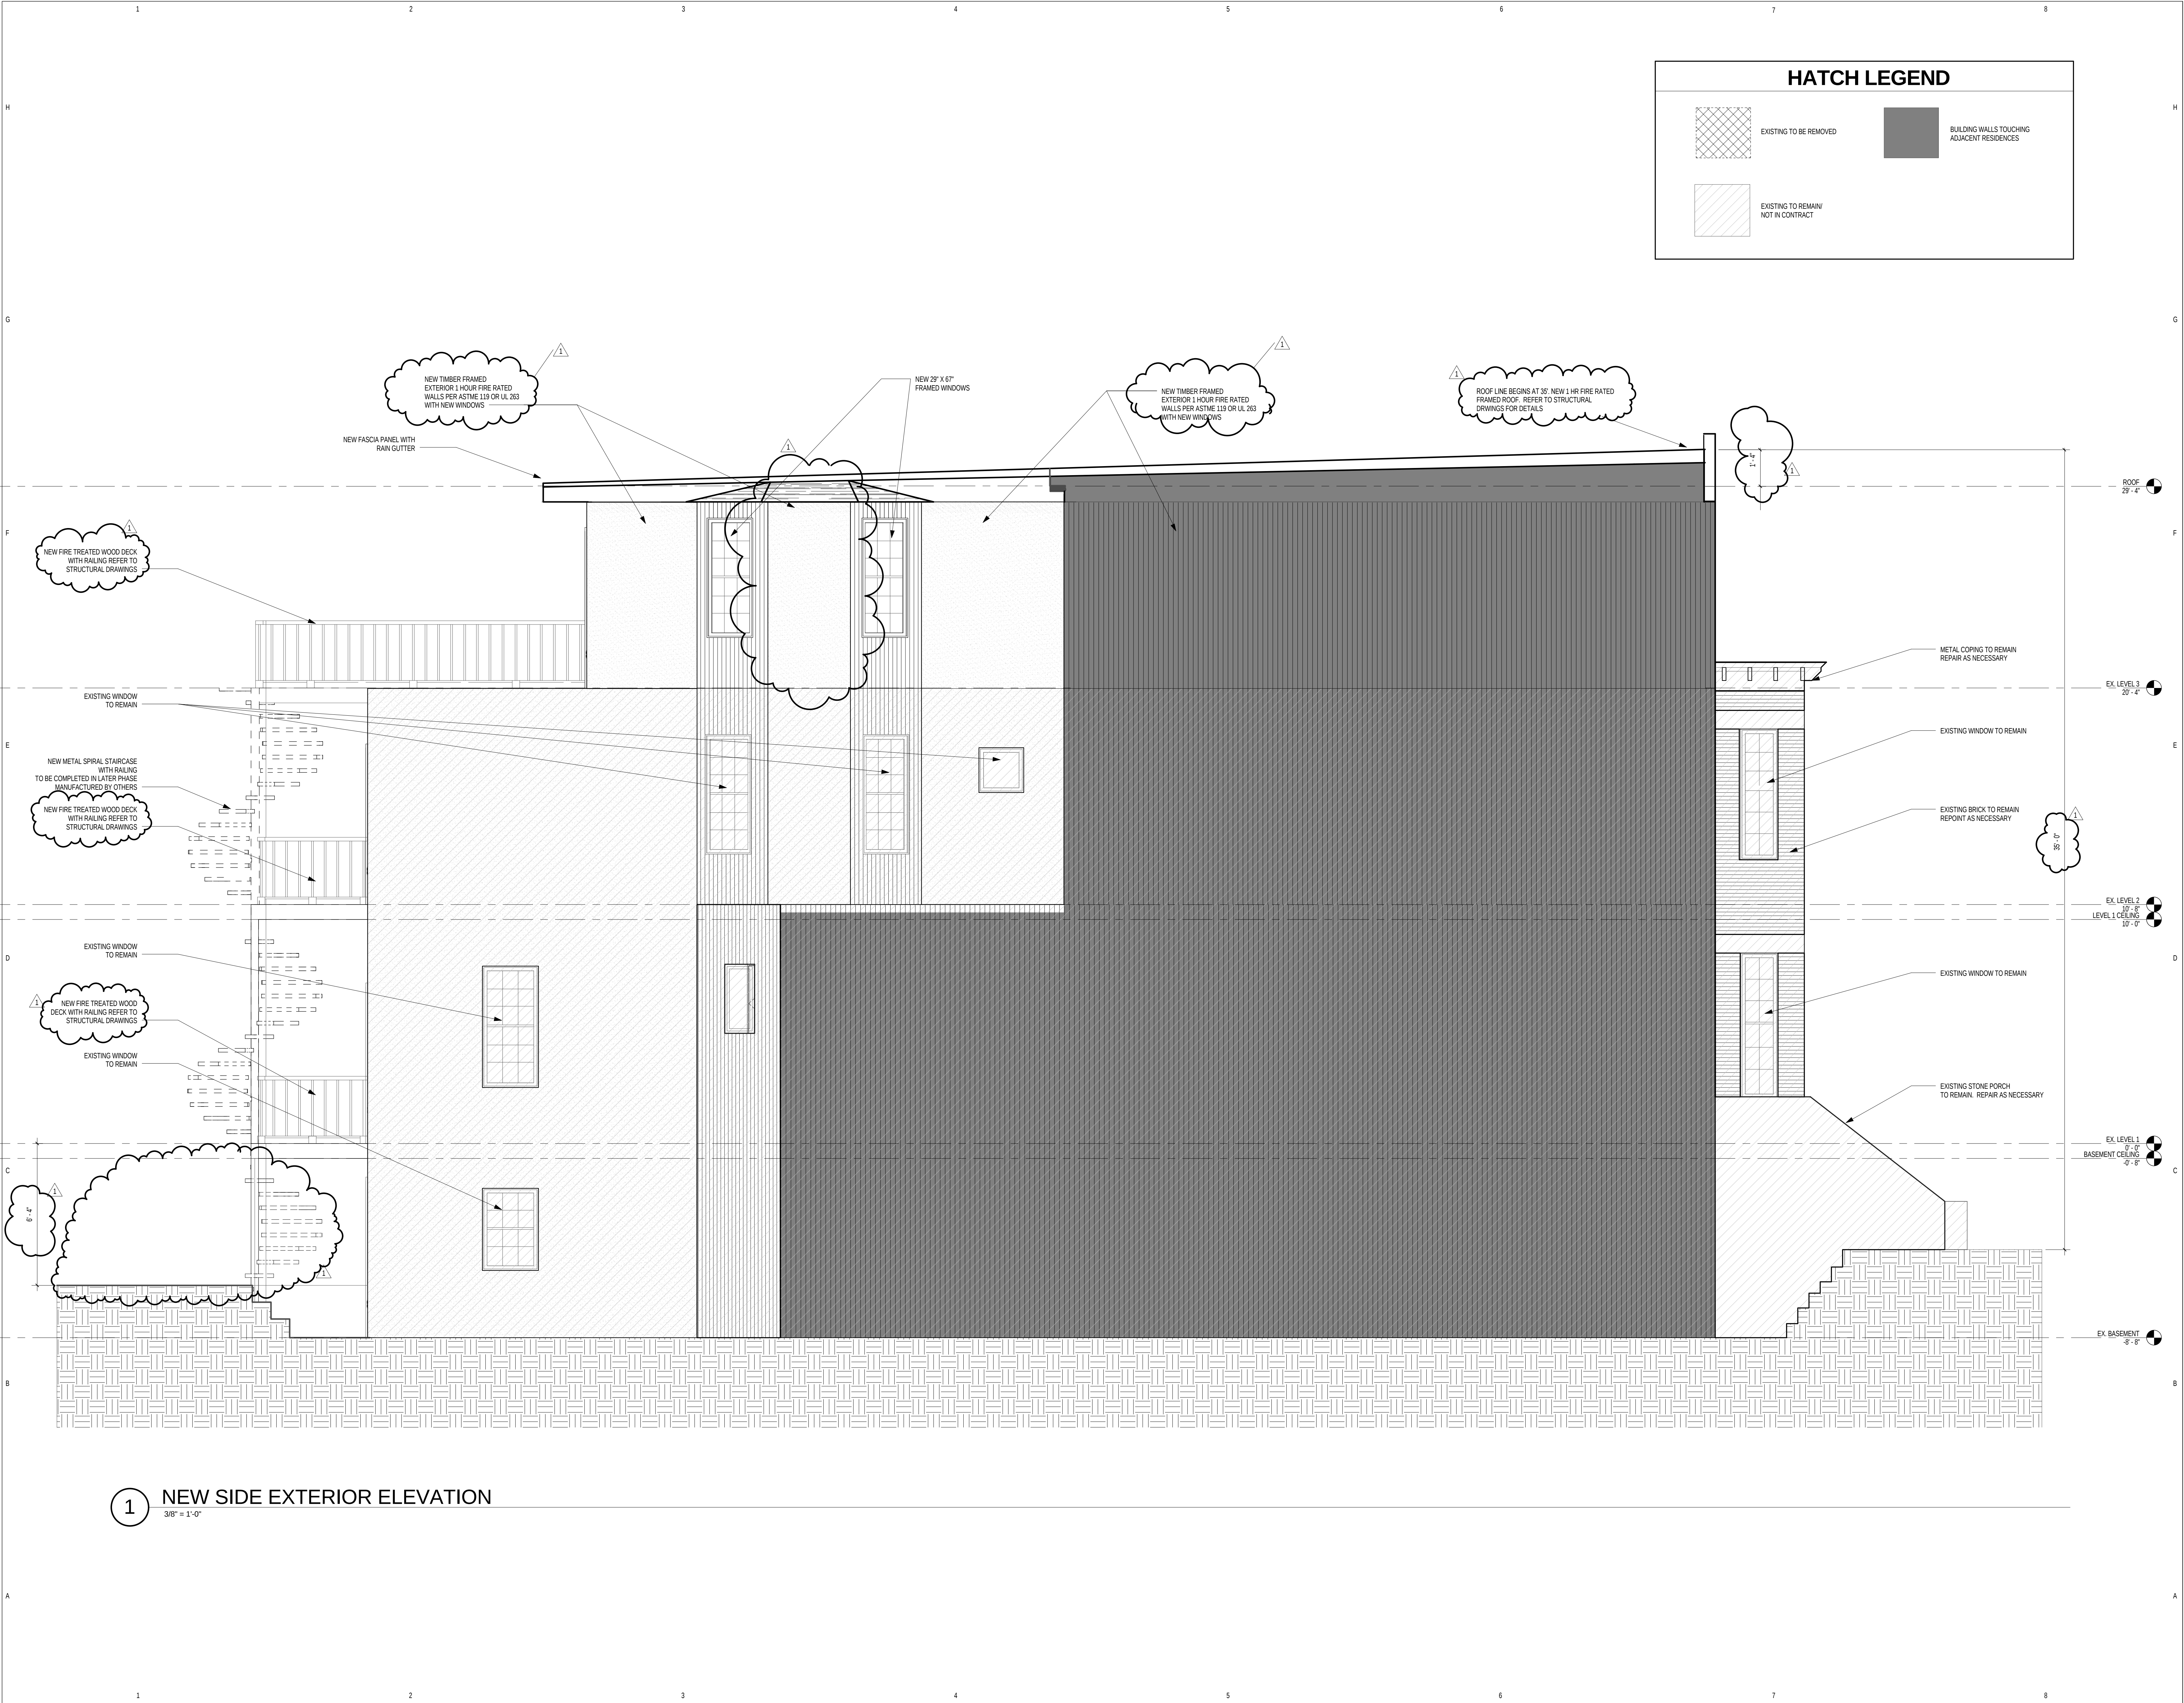


HATCH LEGEND

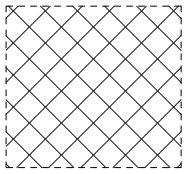

EXISTING TO BE REMOVED



BUILDING WALLS TOUCHING ADJACENT RESIDENCES

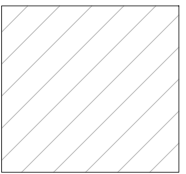

EXISTING TO REMAIN/
NOT IN CONTRACT

CONSULTANT

PROJECT

17 U STREET, NW
RESIDENCE

CLIENT
CHRISTOPHER WRIGHT

ISSUE DRAWING LOG

08 JUNE 15 ISSUE FOR PERMIT

1 01.18.16 Permit Revision 1

SEAL

SHEET IDENTIFICATION

TITLE

NEW WORK
EXTERIOR
ELEVATIONS

NUMBER

A-211

A-220

A-221