




Exhibit B

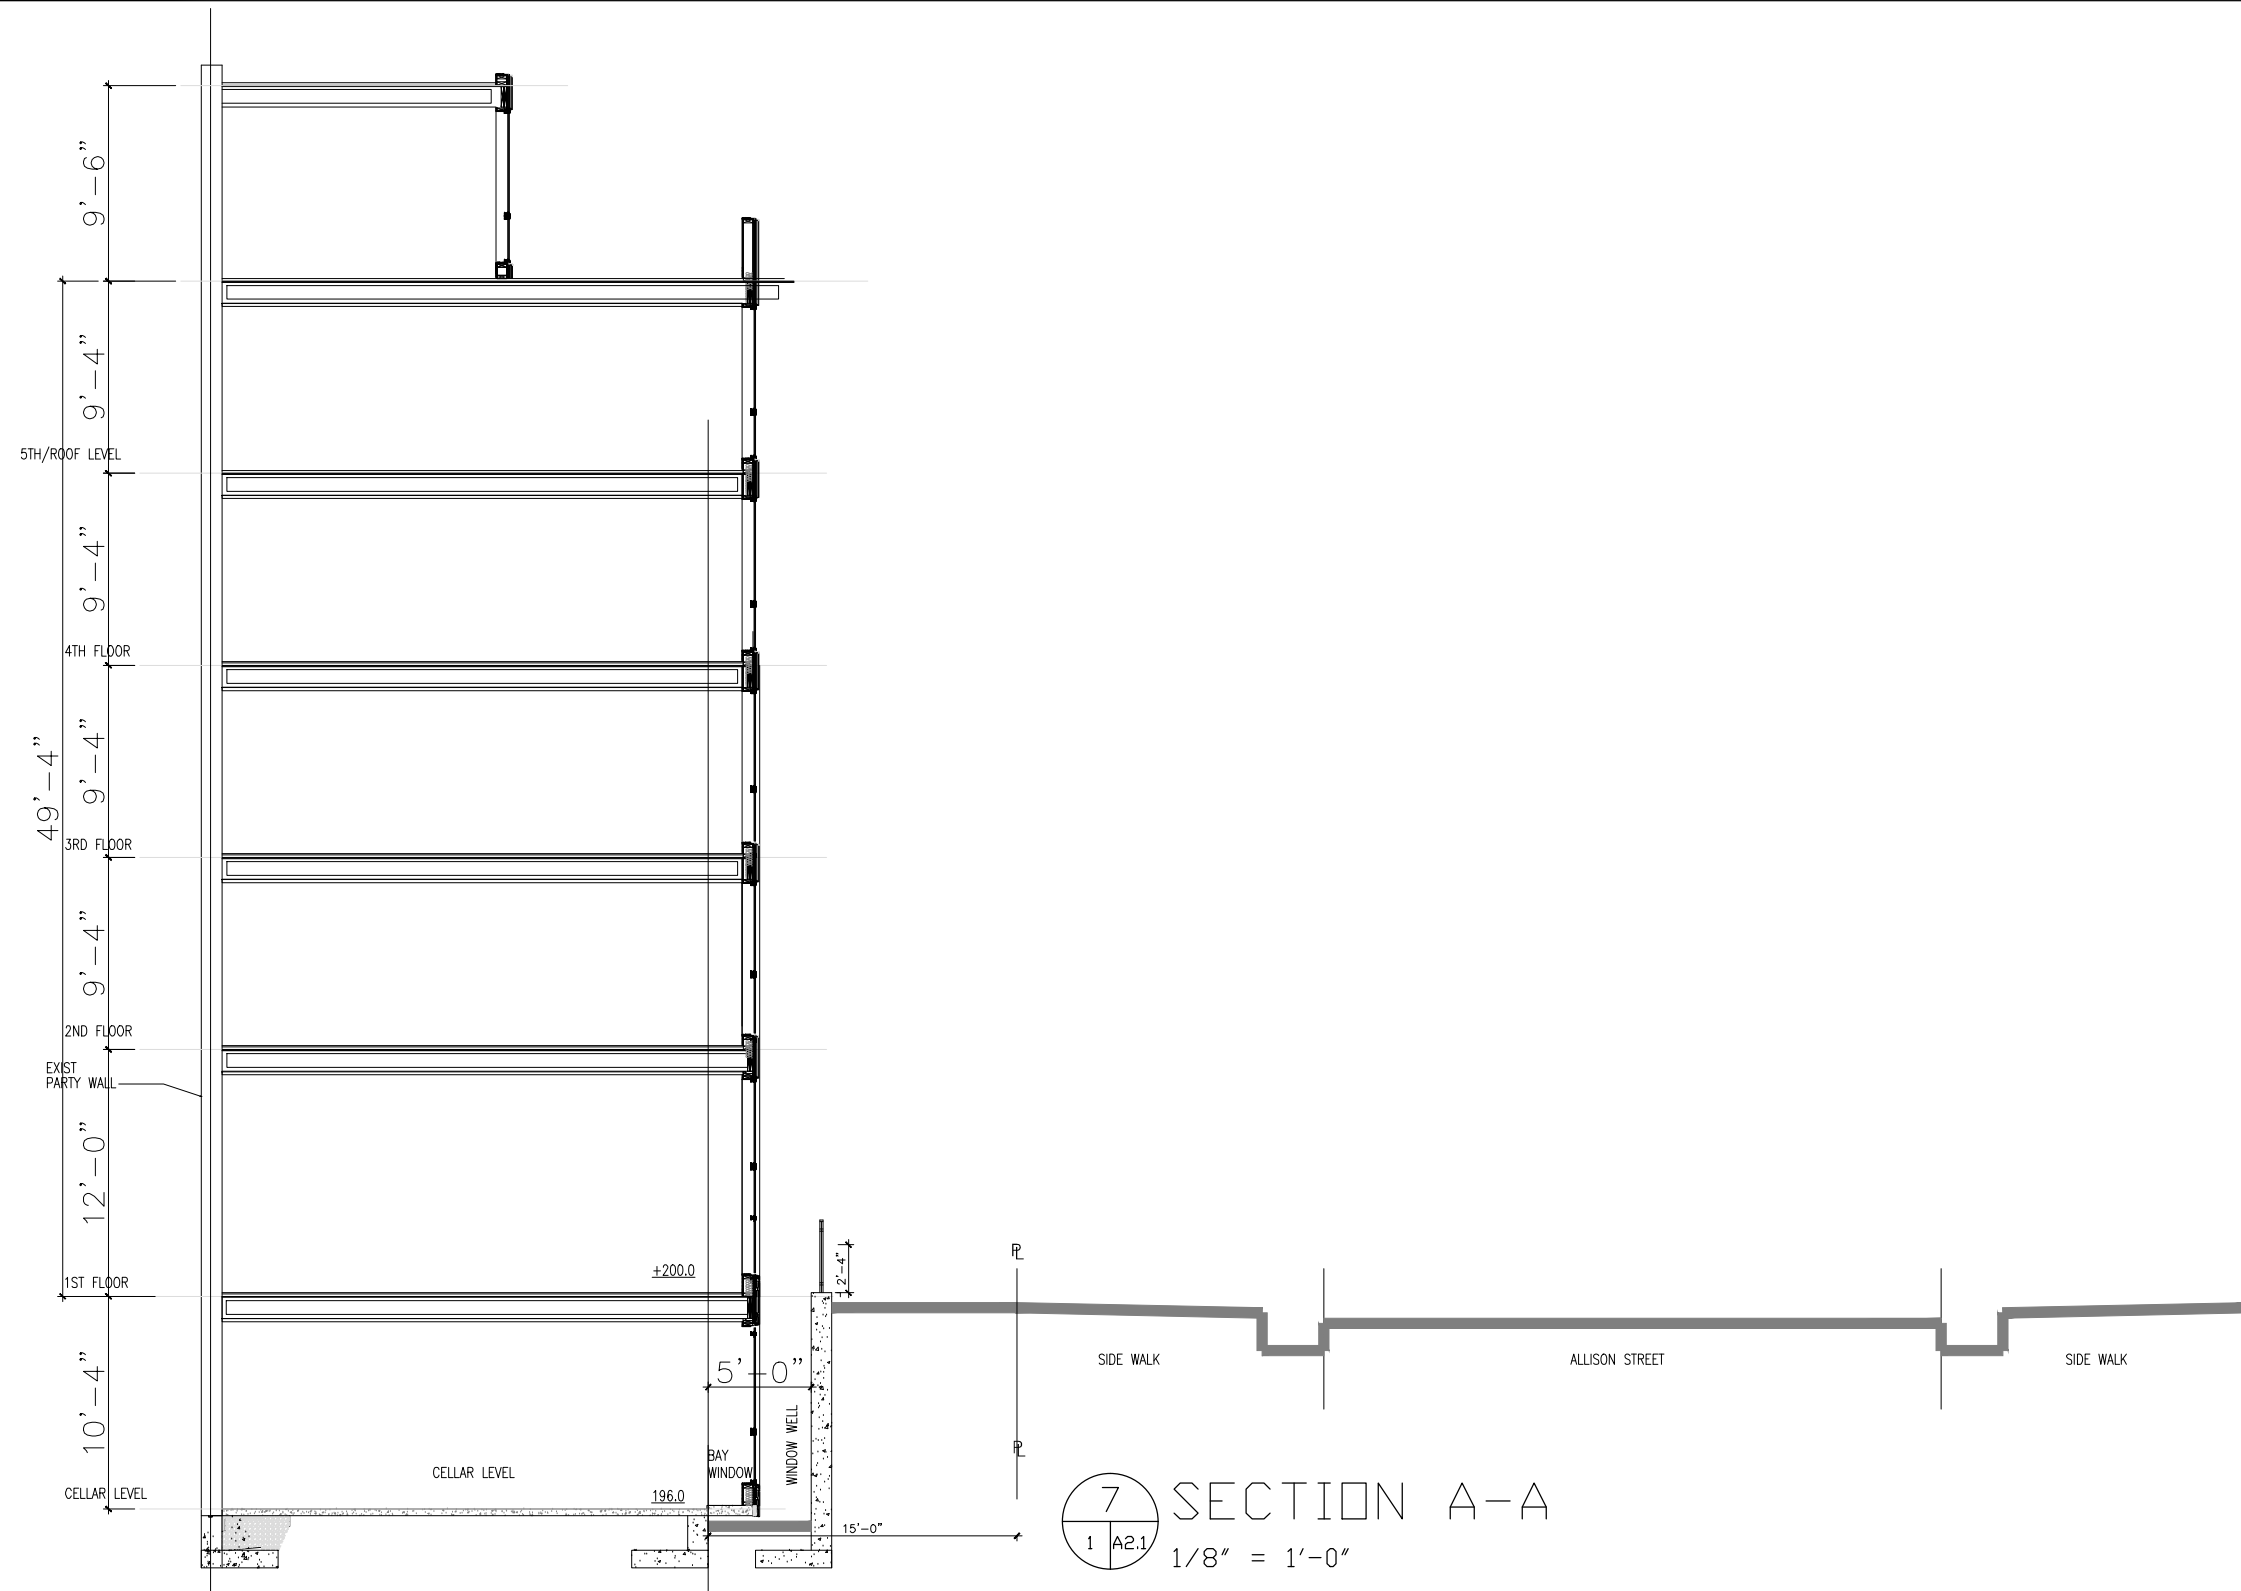

SCHEMATIC PLANS: CONDOMINIUMS: 4424 GEORGIA AVENUE, NW
DISTRICT OF COLUMBIA


MAY 2, 2016
NTS = 1'0"

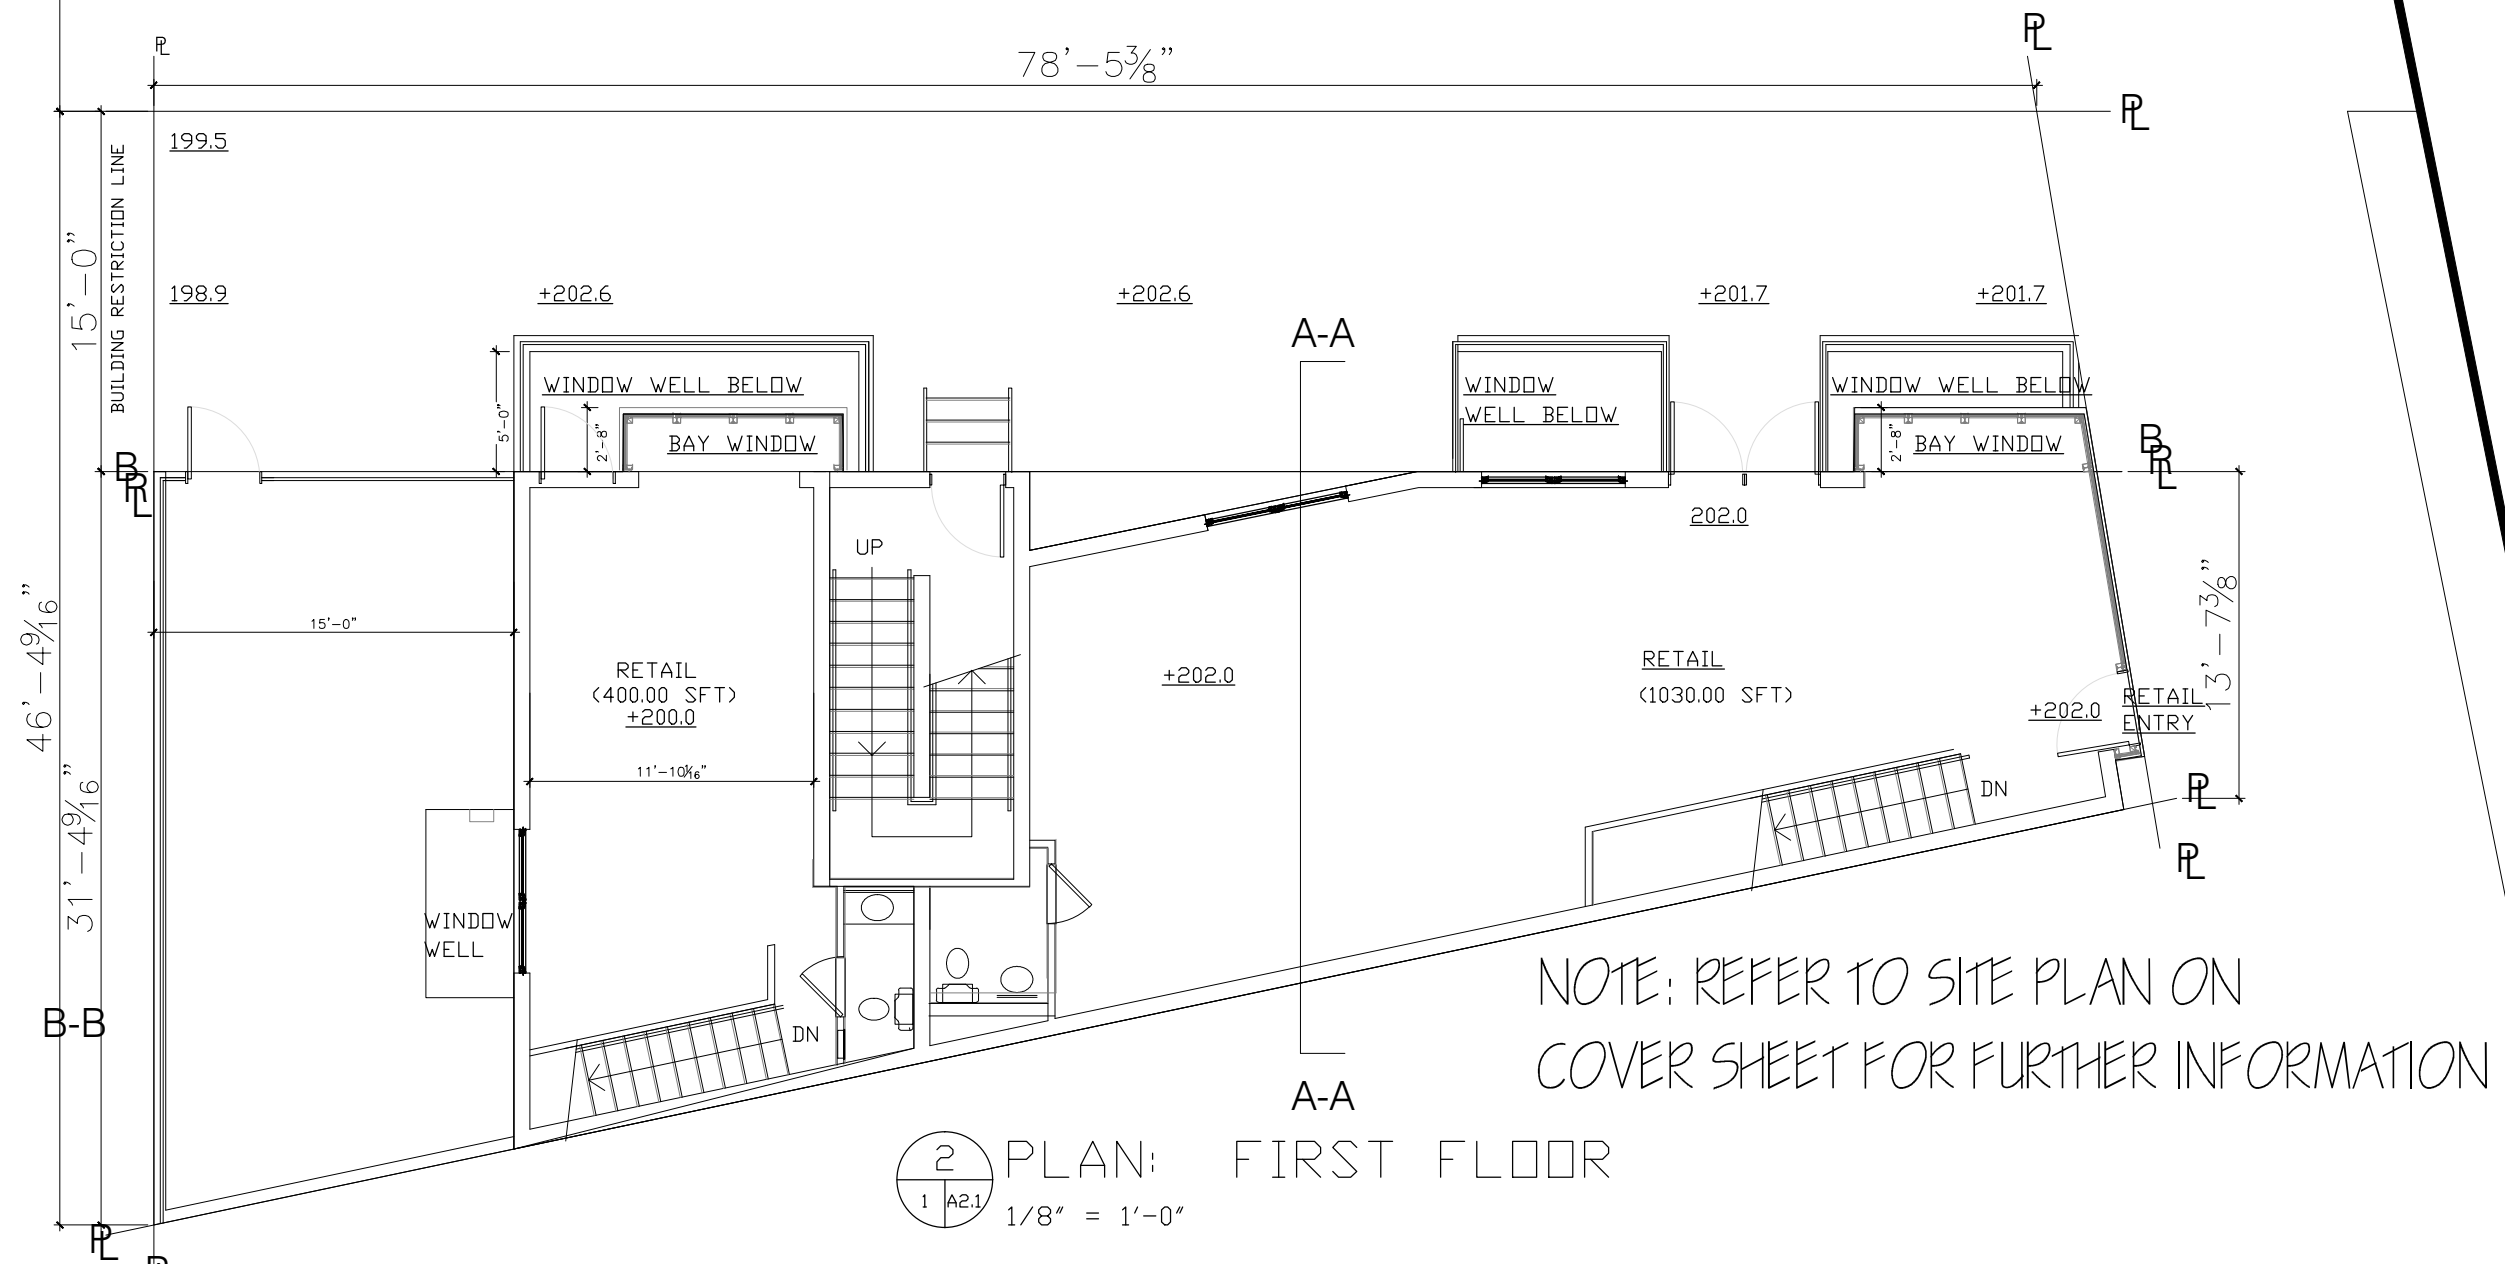


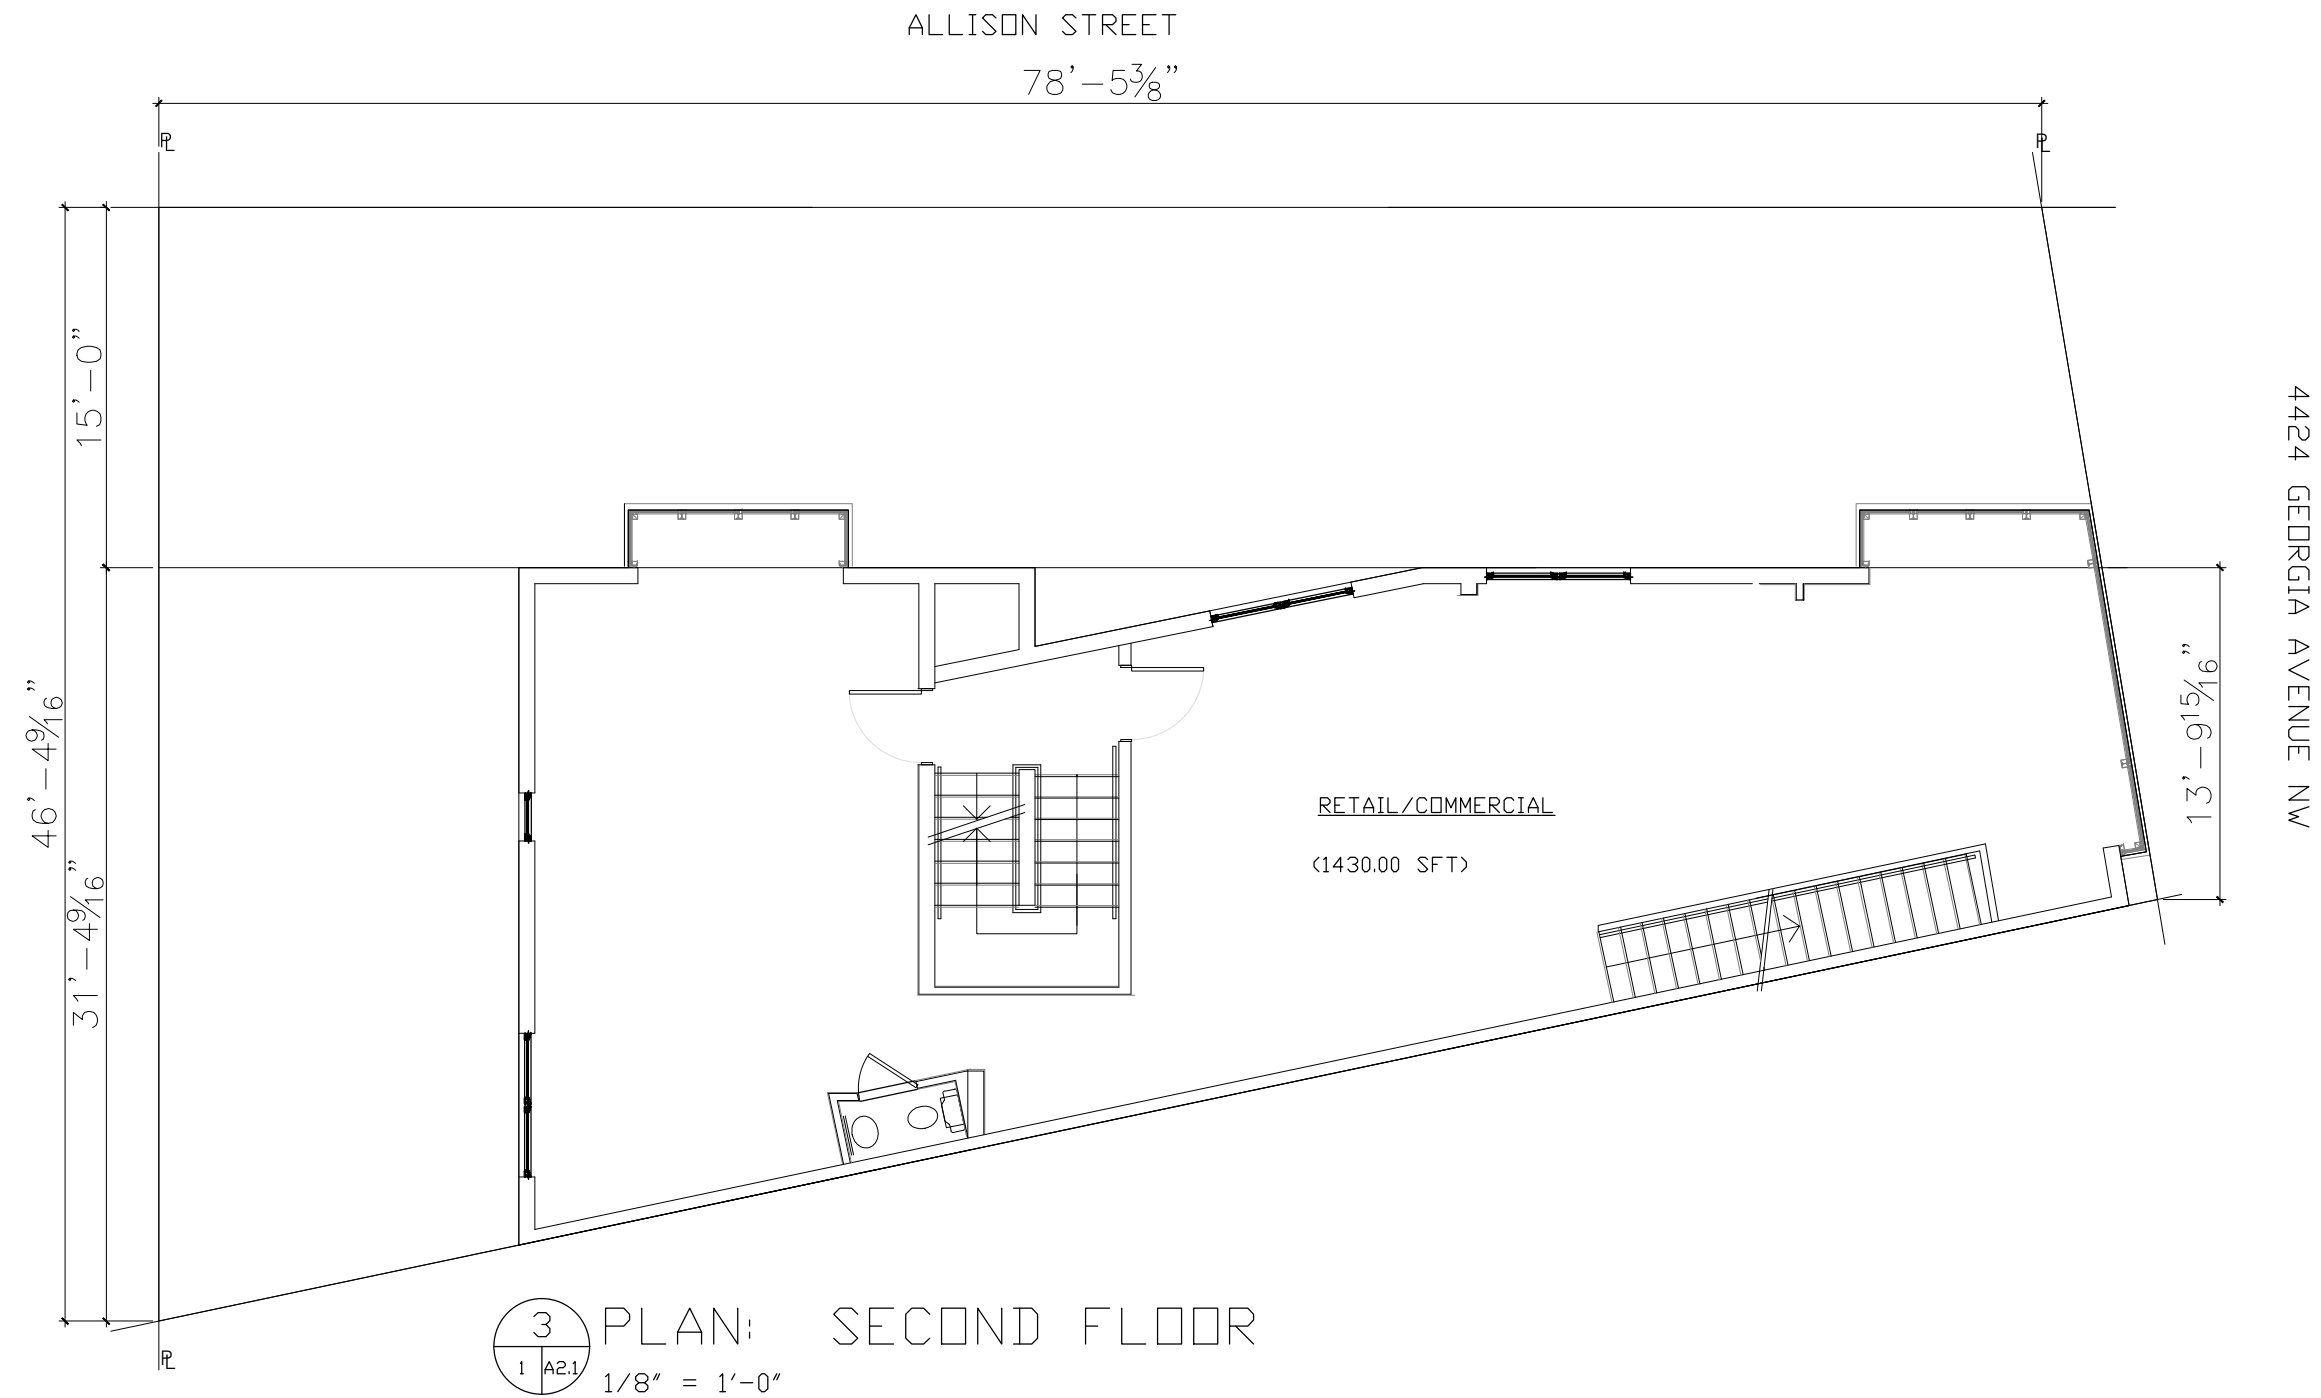

SCHEMATIC PLANS: CONDOMINIUMS: 4424 GEORGIA AVENUE, NW
DISTRICT OF COLUMBIA


MAY 2, 2016
1/8" = 1'-0"

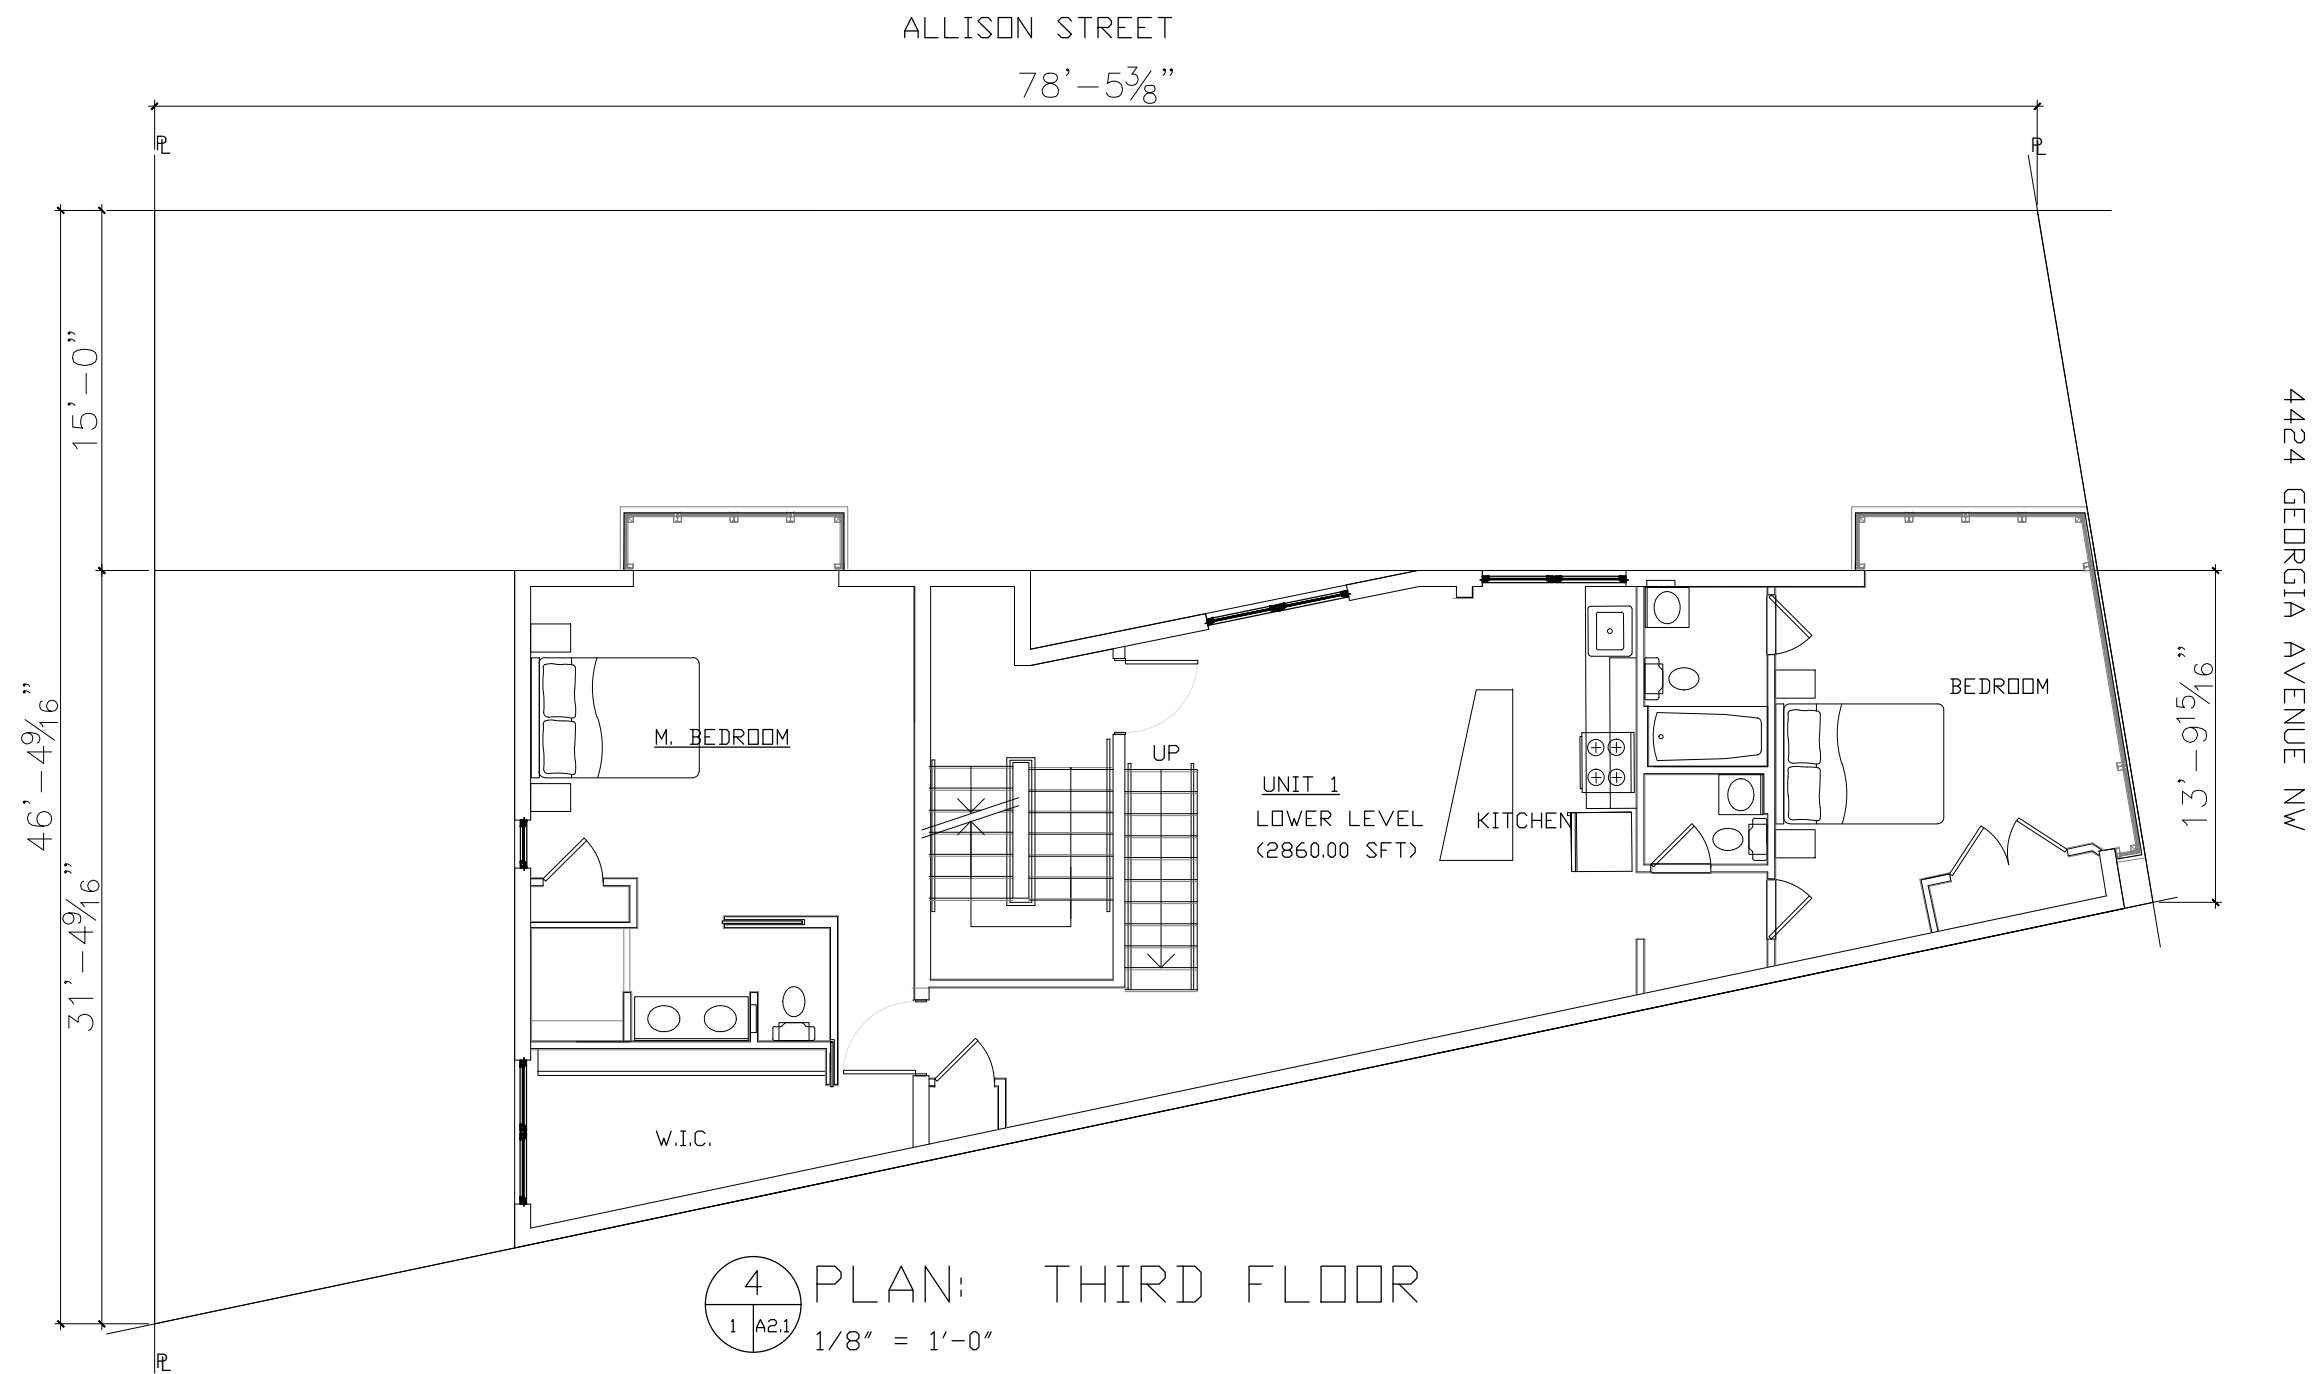

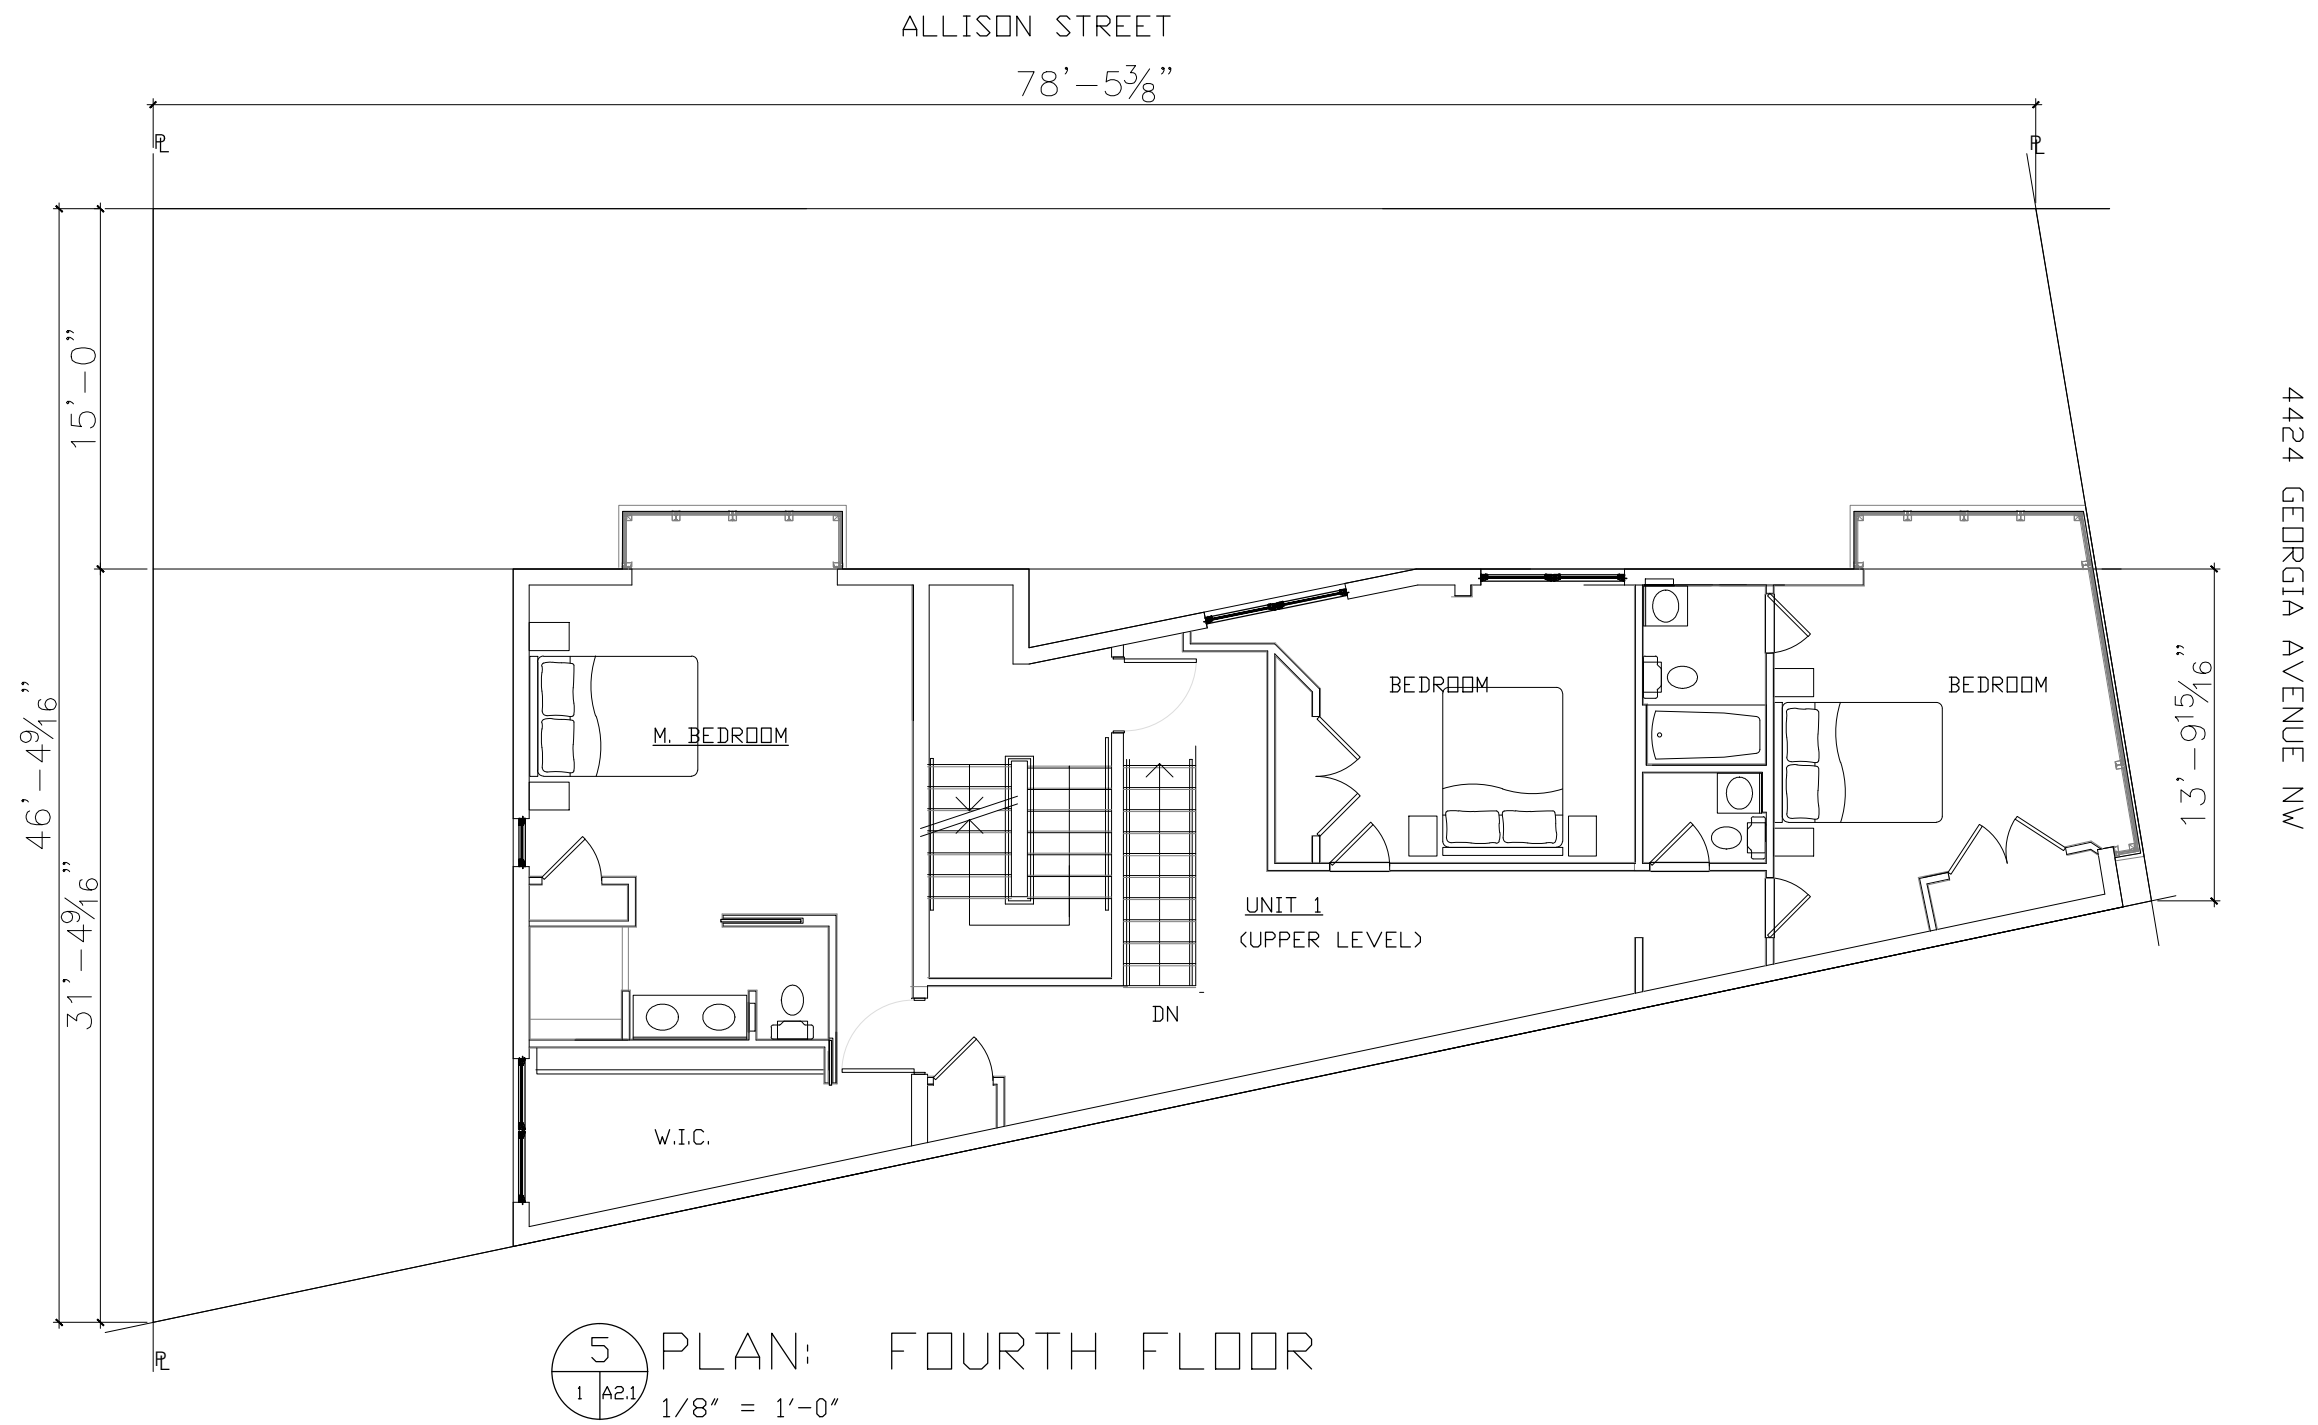

SCHEMATIC PLANS: CONDOMINIUMS: 4424 GEORGIA AVENUE, NW
DISTRICT OF COLUMBIA

MAY 2, 2016
1/8" = 1'-0"

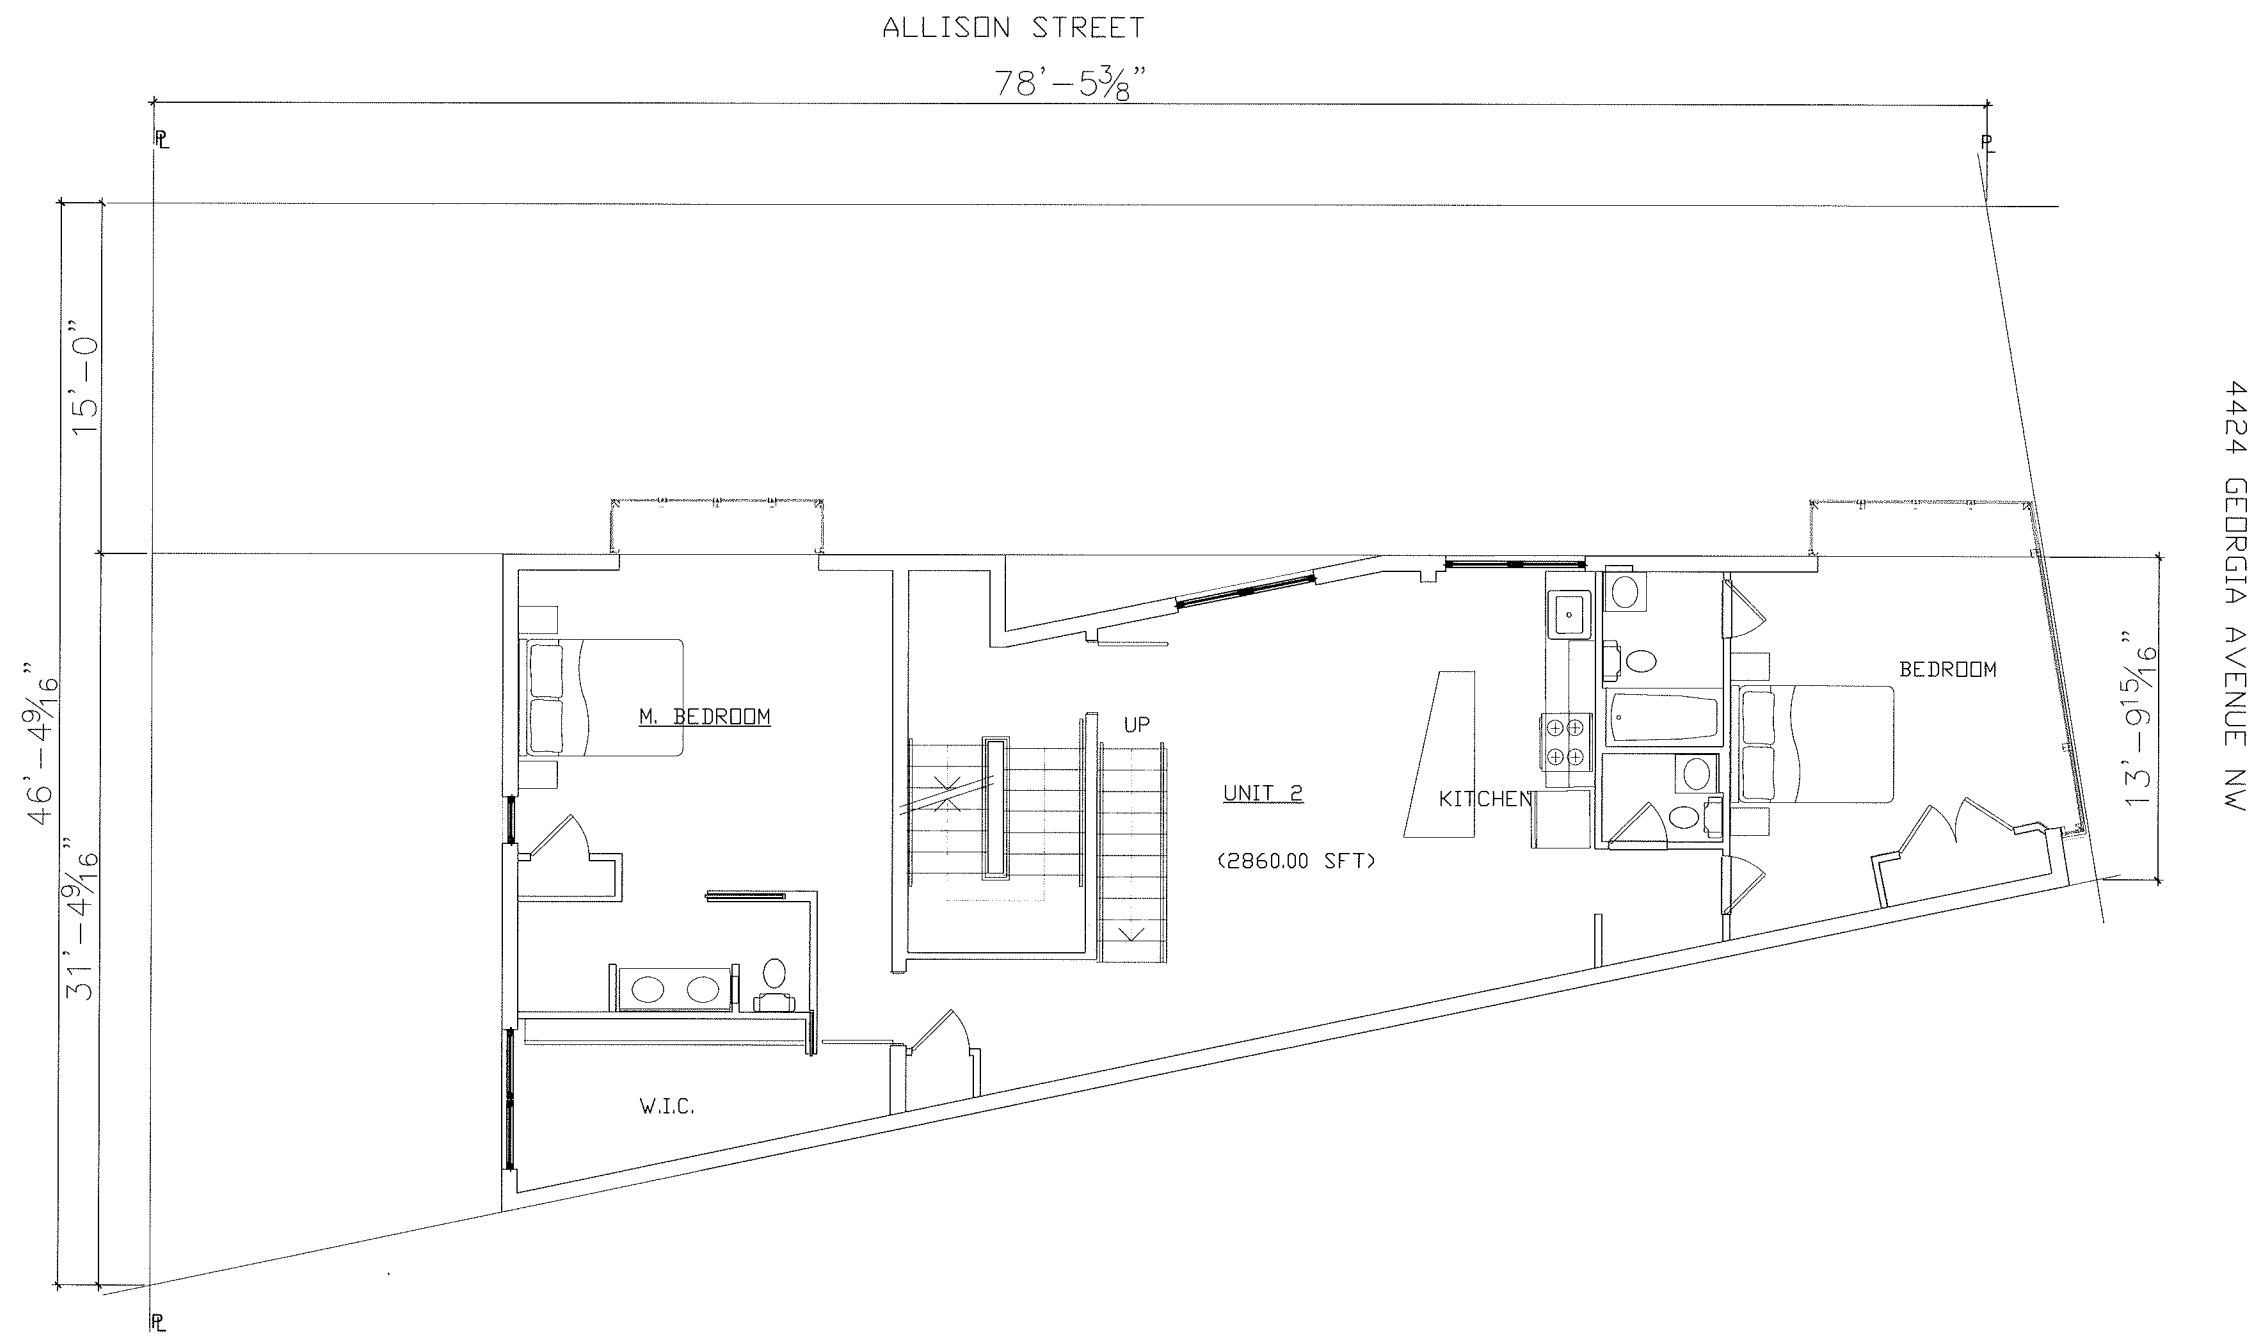

6 PLAN: FIFTH FLOOR
1/8" = 1'-0"