




GREEN WALL
DESIGN INTENT FACING NEIGHBORING PROPERTY

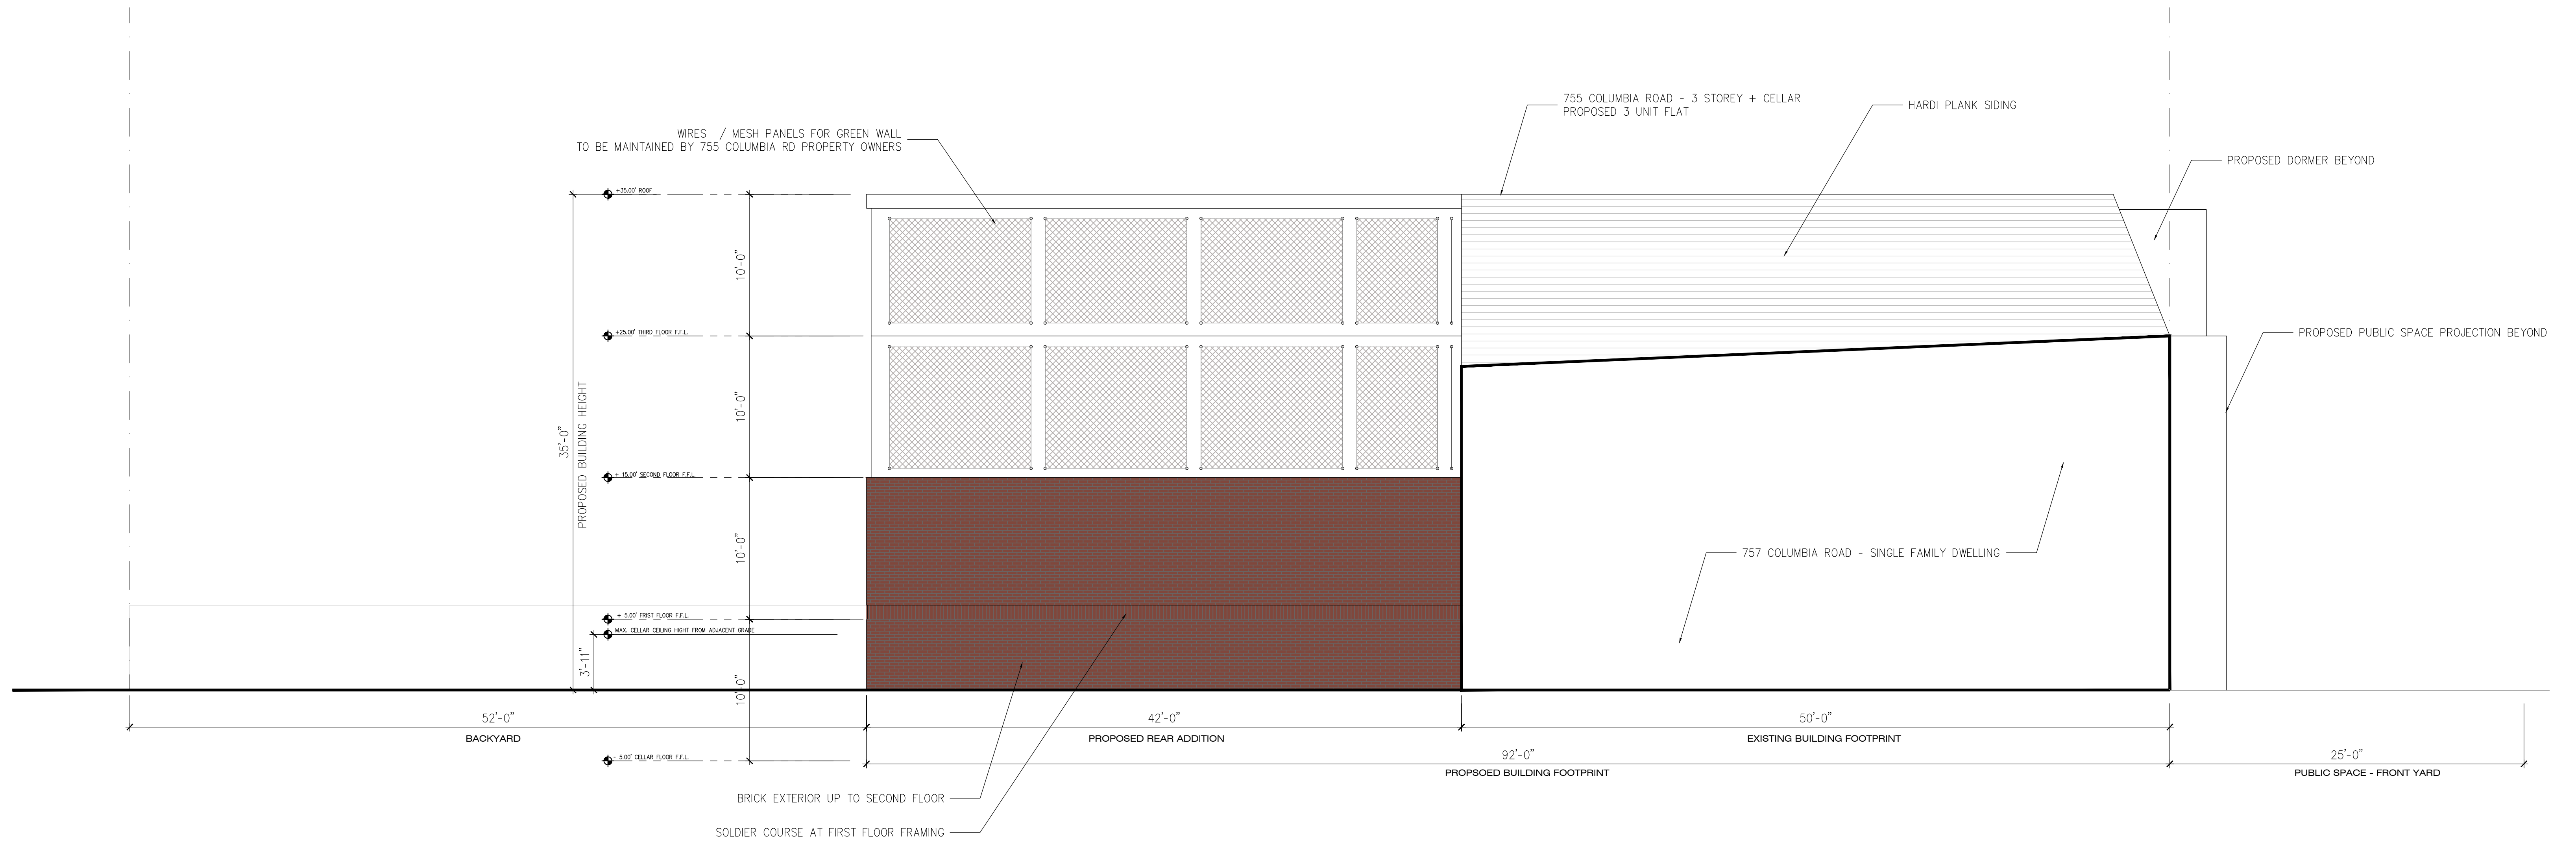

SIDE ELEVATION
SCALE : 1/4"

755 COLUMBIA ROAD NW