




Front Elevation
1/4" = 1'-0"

1.
A2.1

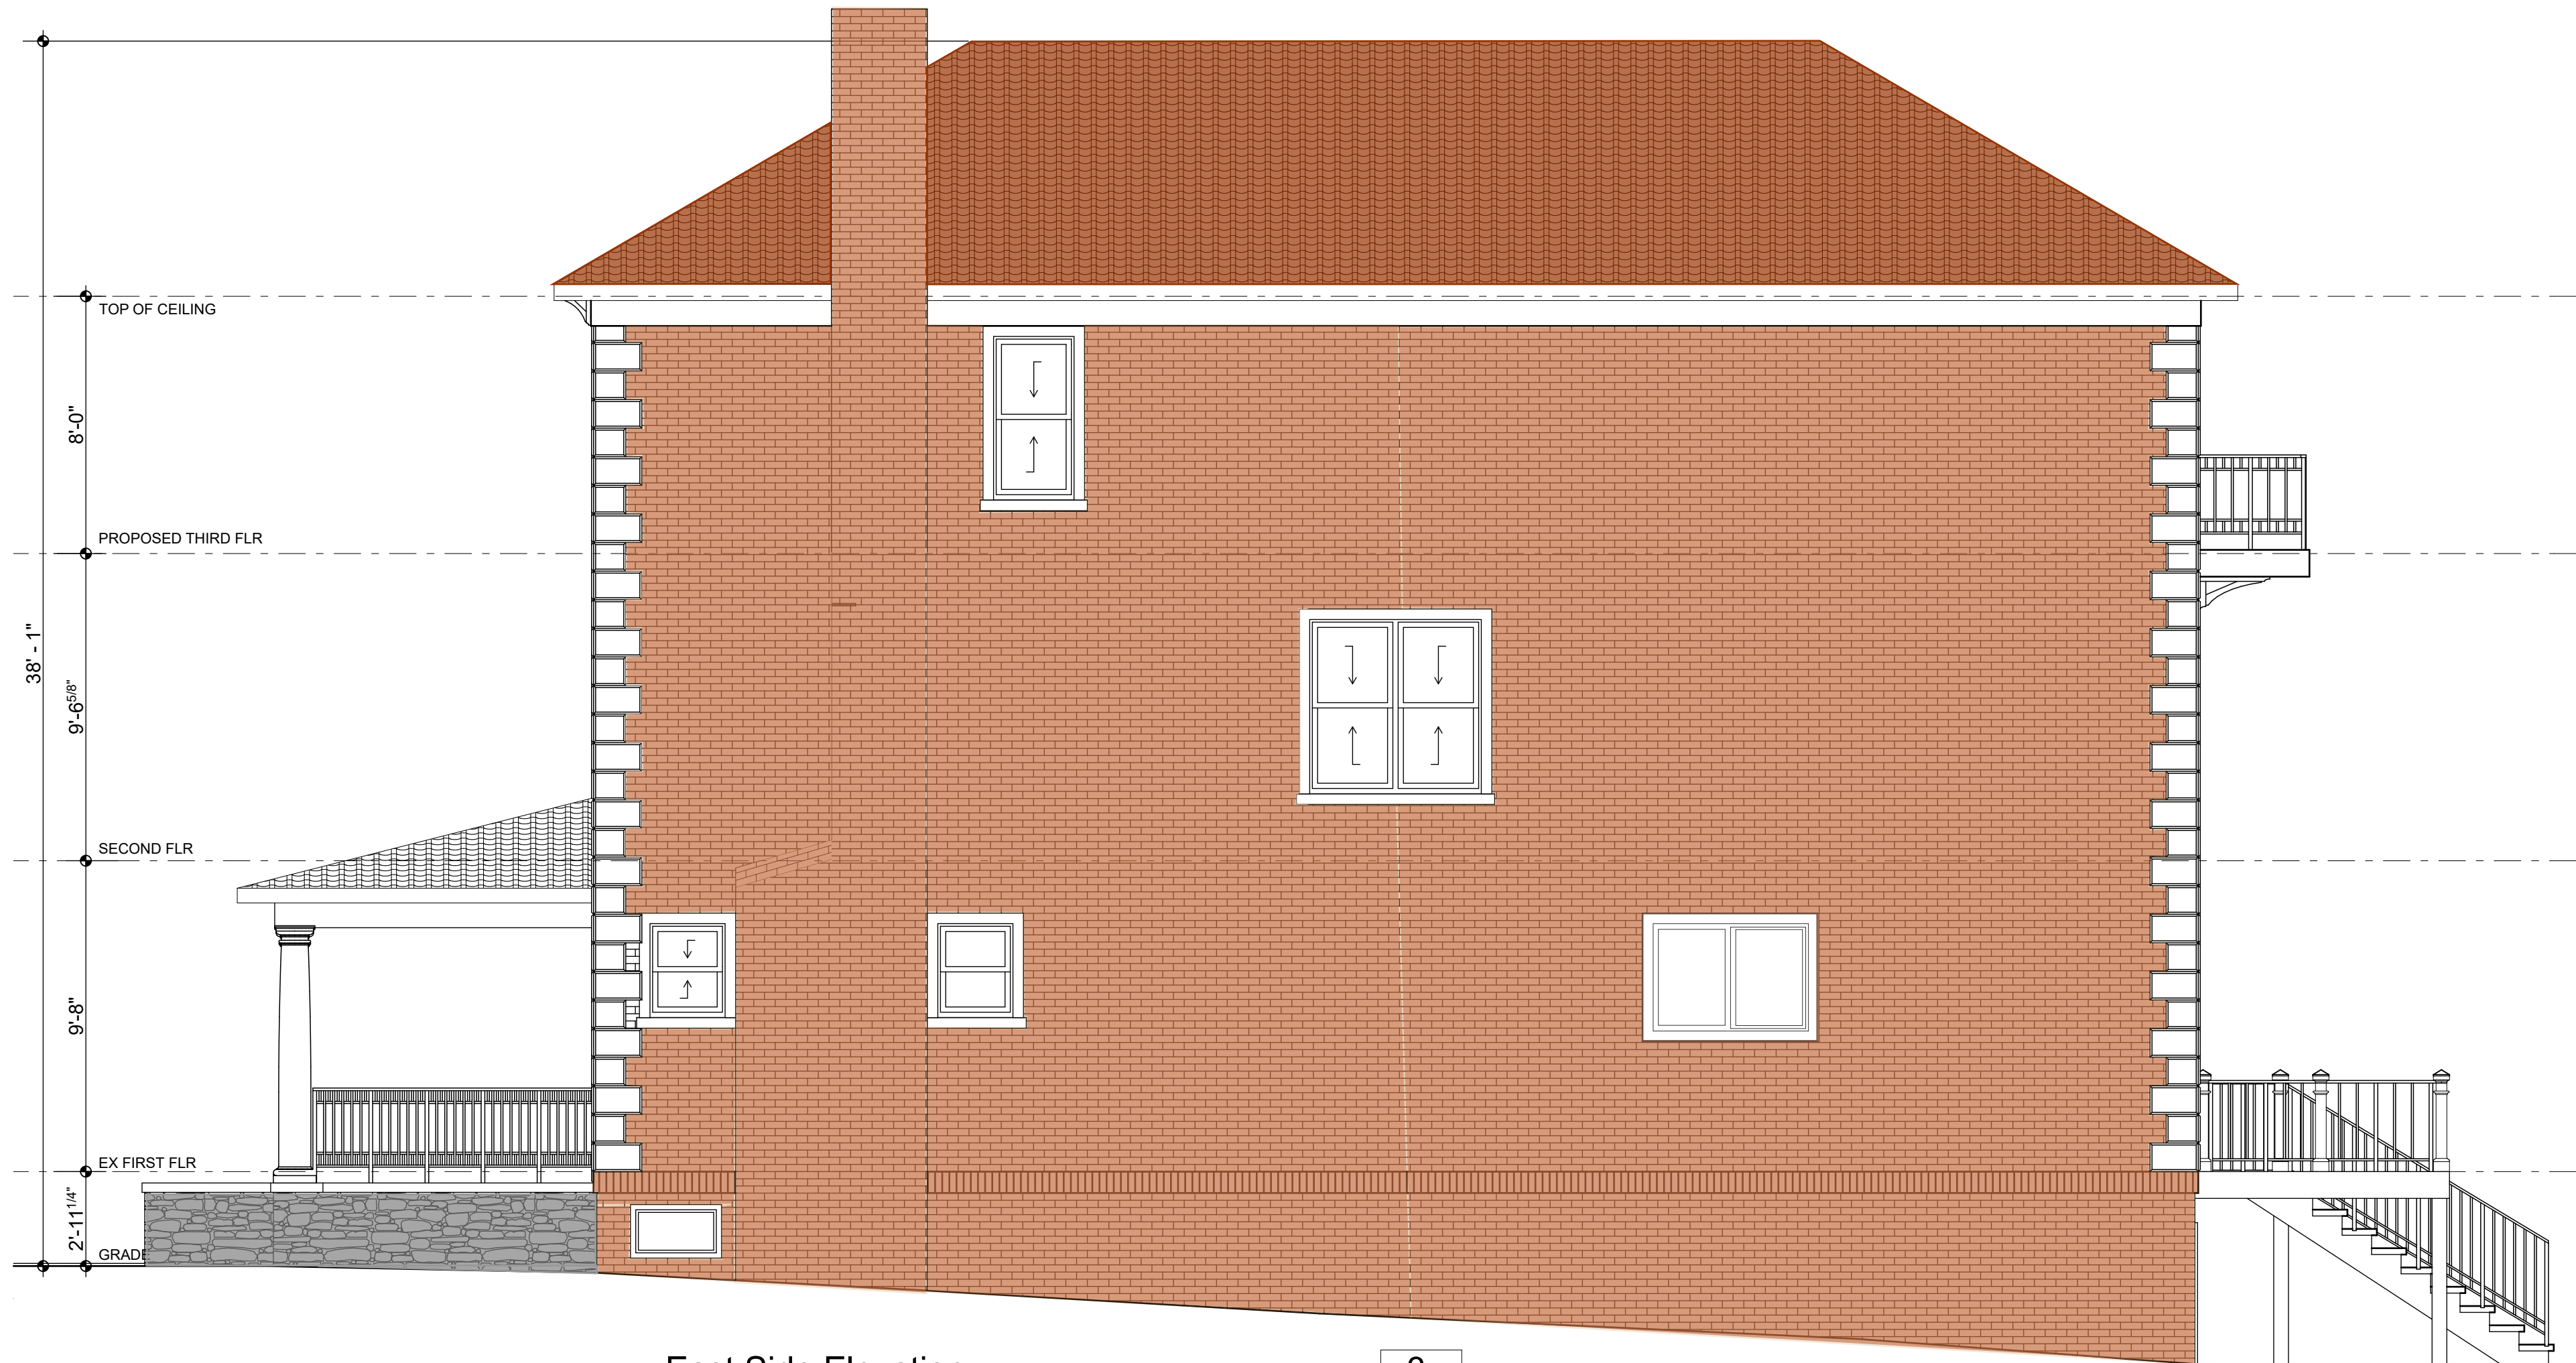

East Side Elevation
1/4" = 1'-0"

3.
A2.1



Rear Elevation
1/4" = 1'-0"

2.
A2.1



West Side Elevation
1/4" = 1'-0"

4.
A2.1



Front Elevation
1/4" = 1'-0"

1.
A2.1



East Side Elevation
1/4" = 1'-0"

3.
A2.1



Rear Elevation
1/4" = 1'-0"

2.
A2.1



West Side Elevation
1/4" = 1'-0"

4.
A2.1