

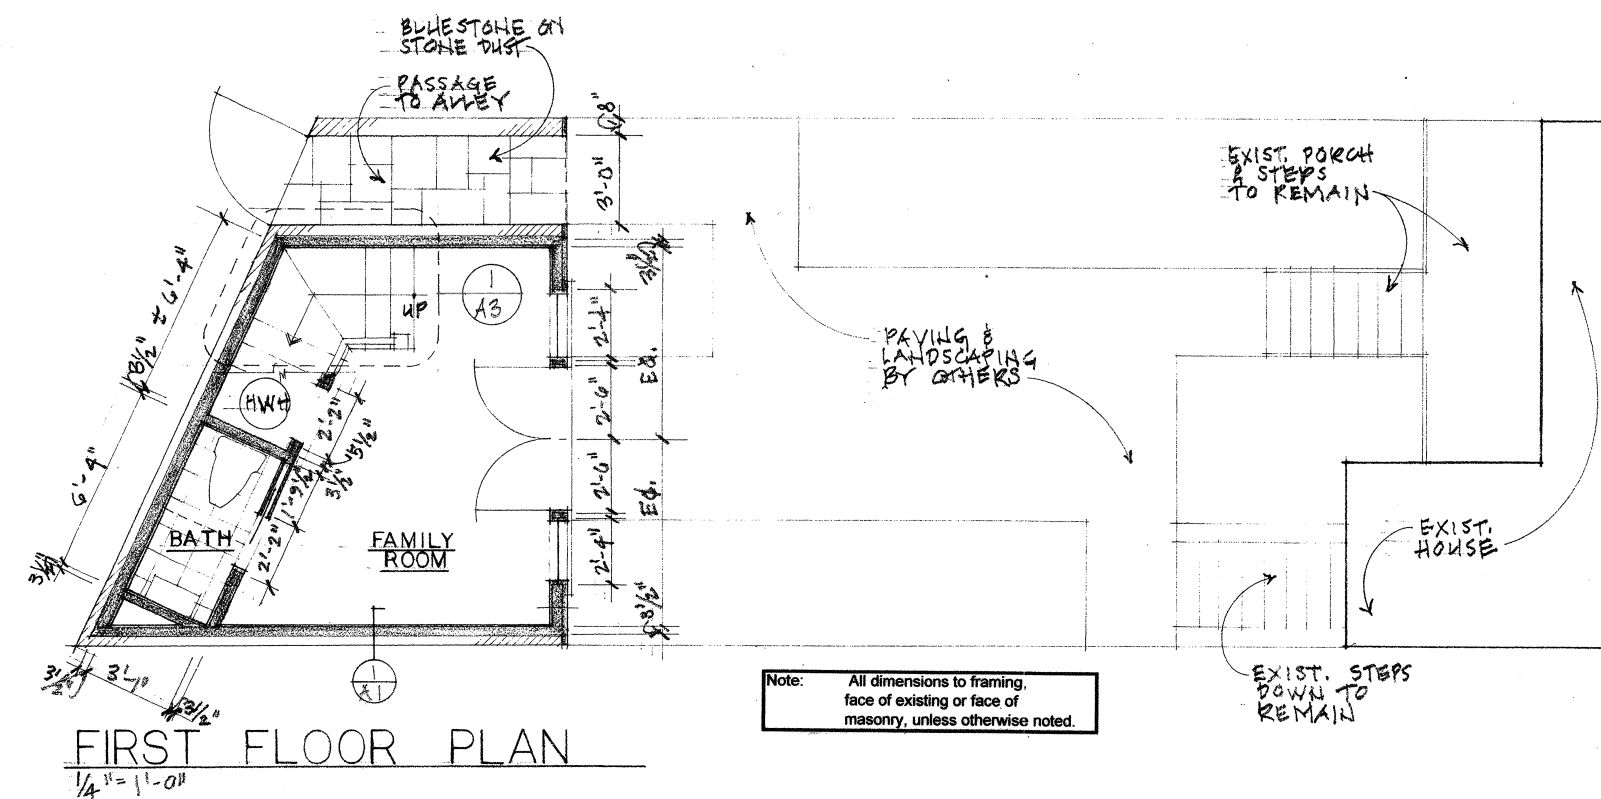


September 2, 2015

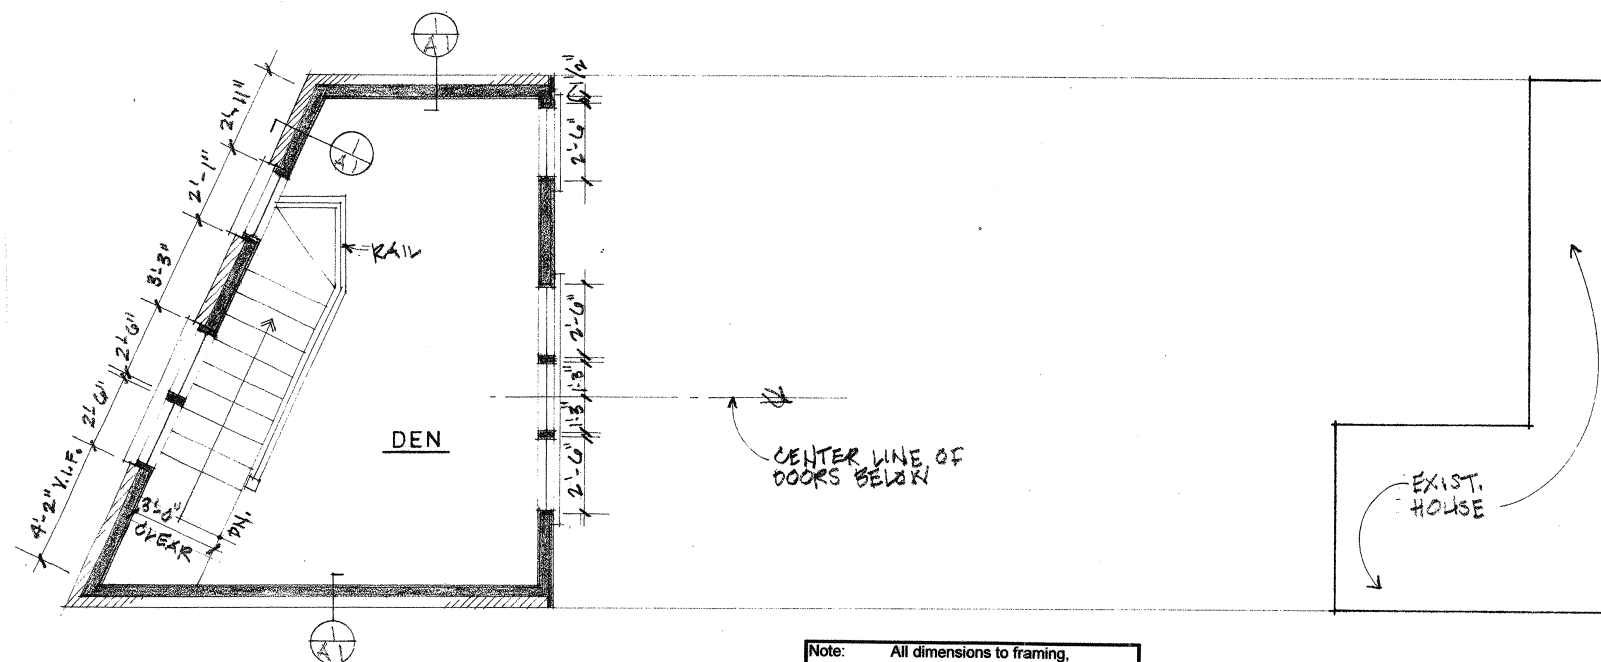


Structural plans certified as provided in Section 106.1.4.1 of the D.C. Construction Codes.

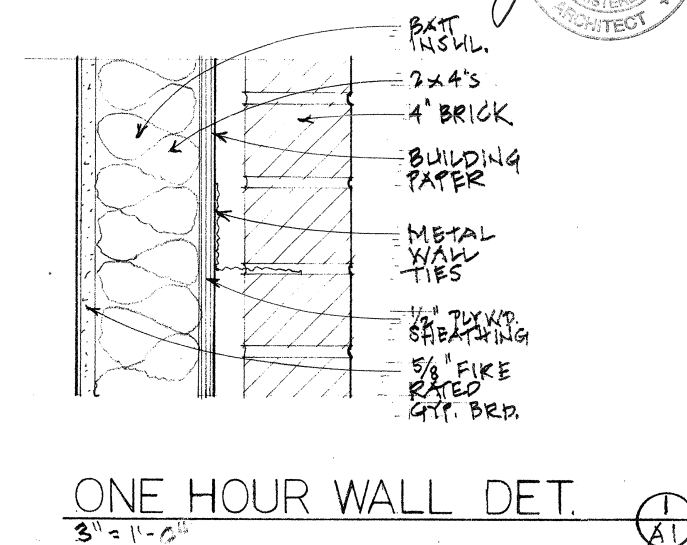


TRAMONTANO RESIDENCE
1007 S STREET, NW
WASHINGTON, DC 20001

Board of Planning Adjustment
District of Columbia
CASE NO. 19247
EXHIBIT NO. 7

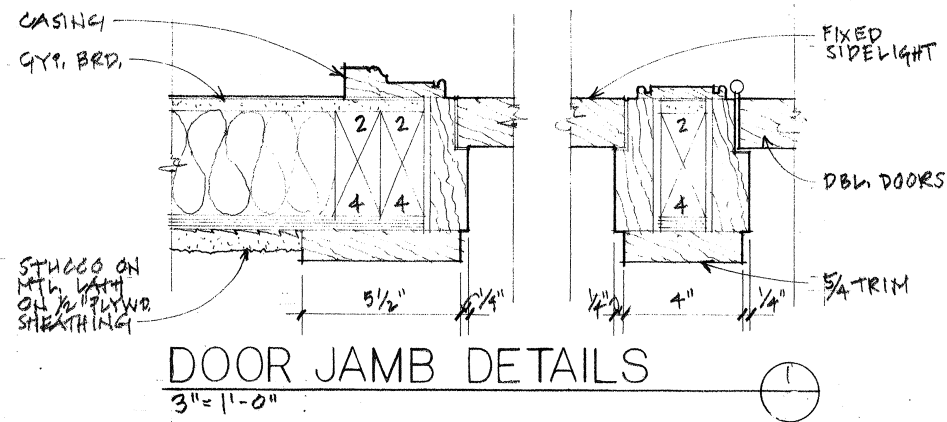


DOOR JAMB DETAILS

3"=1'-0"

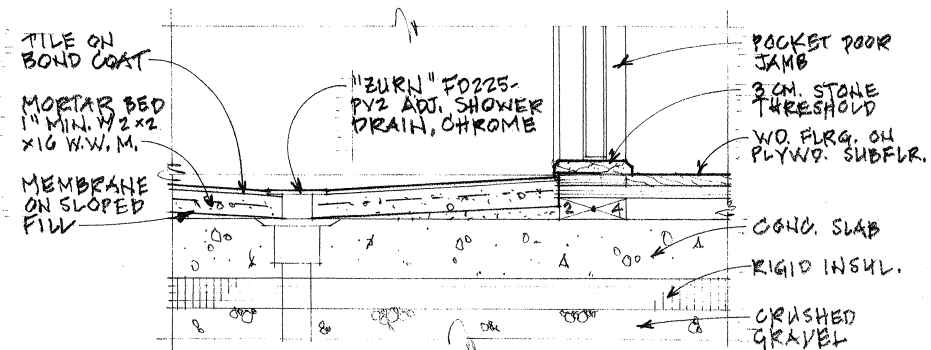

SHOWER DRAIN DETAIL

1 1/2"=1'-0"

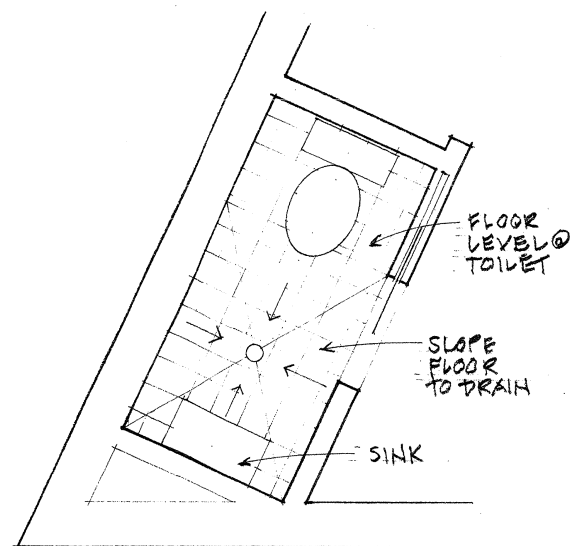


BATH PLAN

1/2"=1'-0"



SOUTH ELEVATION

1/4"=1'-0"

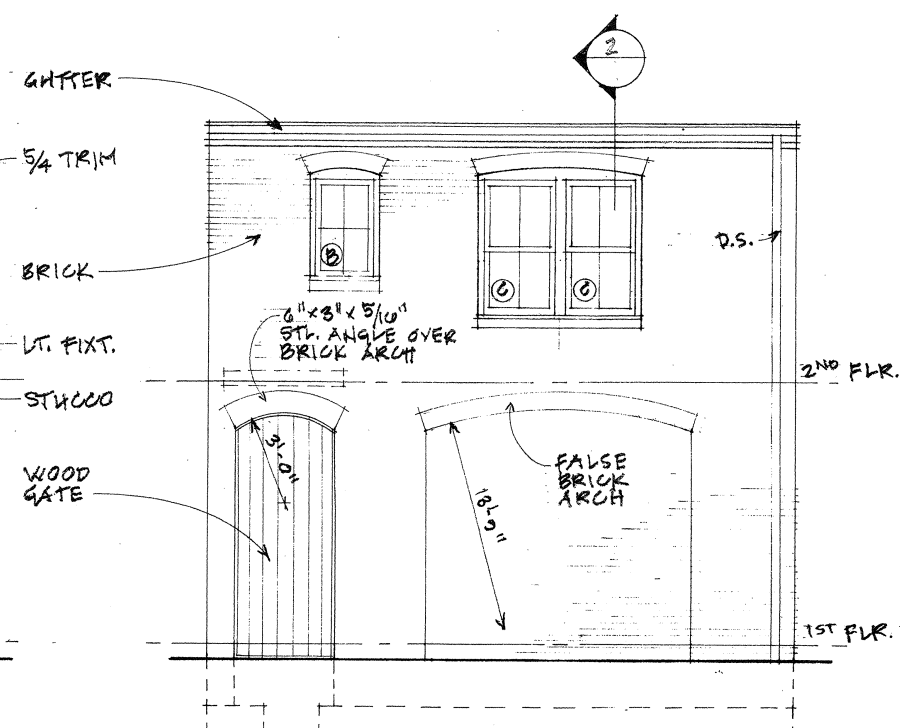

NORTH ELEVATION

1/4"=1'-0"

DOOR SCHEDULE

No.	Size	Material	Notes
1-1	2 x 2'-6" x 7'-0" x 1 3/4"	Wd./GL.	1
1-2	2'-0" x 6'-8" x 1 3/8"	Wd.	2

Notes:

1. "Kolbe" Heritage series swinging patio doors with Performance Divided Lights, ovolo glazing beads, Verona handle sets in oil rubbed finish, and custom screen doors and matching sidelights.

2. "Buffelen" 4-panel wood door #44, or equal, with Omnia #9595 round cup pulls, polished brass and chrome.


WINDOW SCHEDULE

No.	Type	Unit Dimension	Size	Lights	Sill Height	Notes	Egress Window
A	Double Hung	2'-7 7/8" w. x 5'-6 1/8" h.	DH2428	2 over 2	1'-8" AFF	1, 2, 3	5.75 Sq. Ft. net area
B	Casement	2'-2 3/4" w. x 4'-1 3/4" h.	2036	4 light	3'-6" AFF	1, 2, 3	
C	Double Hung	2'-7 7/8" w. x 4'-10 1/8" h.	DH2424	2 over 2	1'-8" AFF	1, 2, 3	

Notes:

1. All window dimensions to be field verified before ordering.
2. See Project Manual for window specifications.
3. Window to have custom muntin configuration.

Structural plans certified as provided in Section 106.1.4.1 of the D.C. Construction Codes.

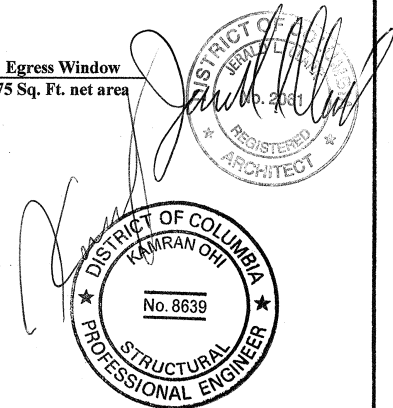

A-7

September 2, 2015

TRAMONTANO RESIDENCE
1007 S STREET, NW
WASHINGTON, DC 20001