



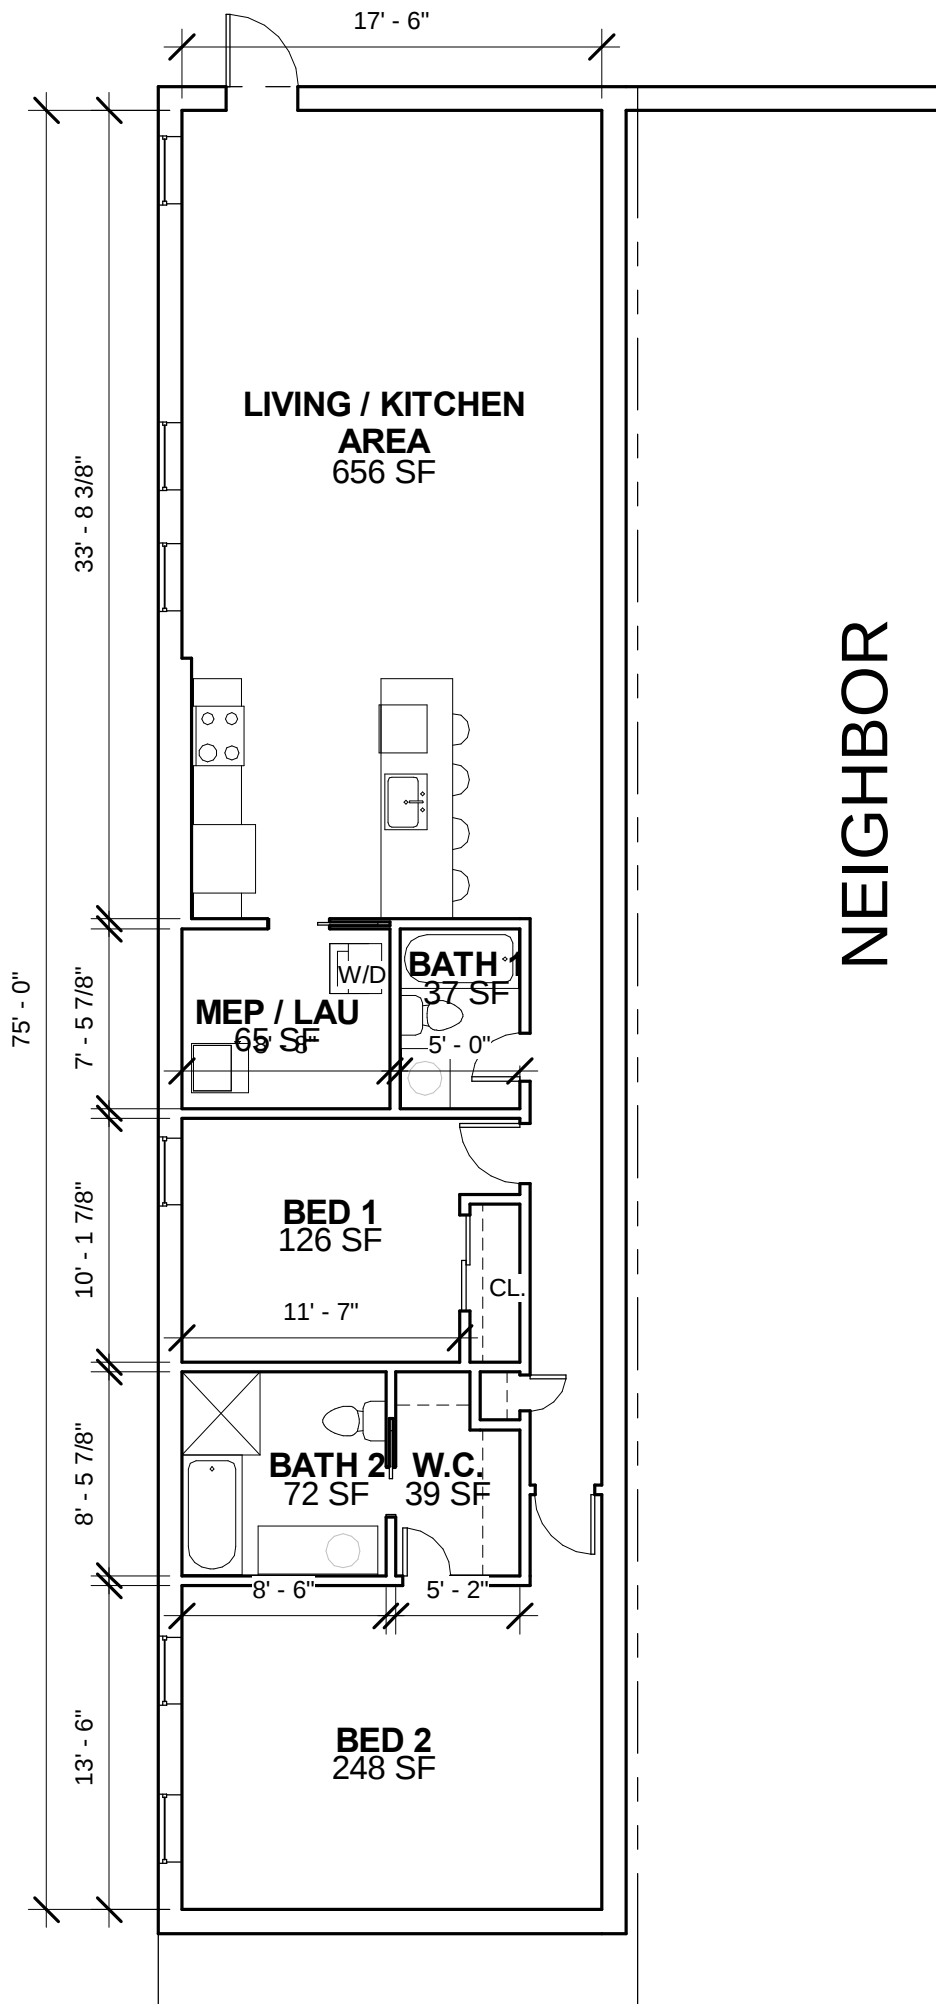

414 VARNUM ST. NW
BASEMENT PROPOSED


AREA: 1309 SQ. FT.

Board of Zoning Adjustment
District of Columbia
CASE NO. 19248
EXHIBIT NO. 7

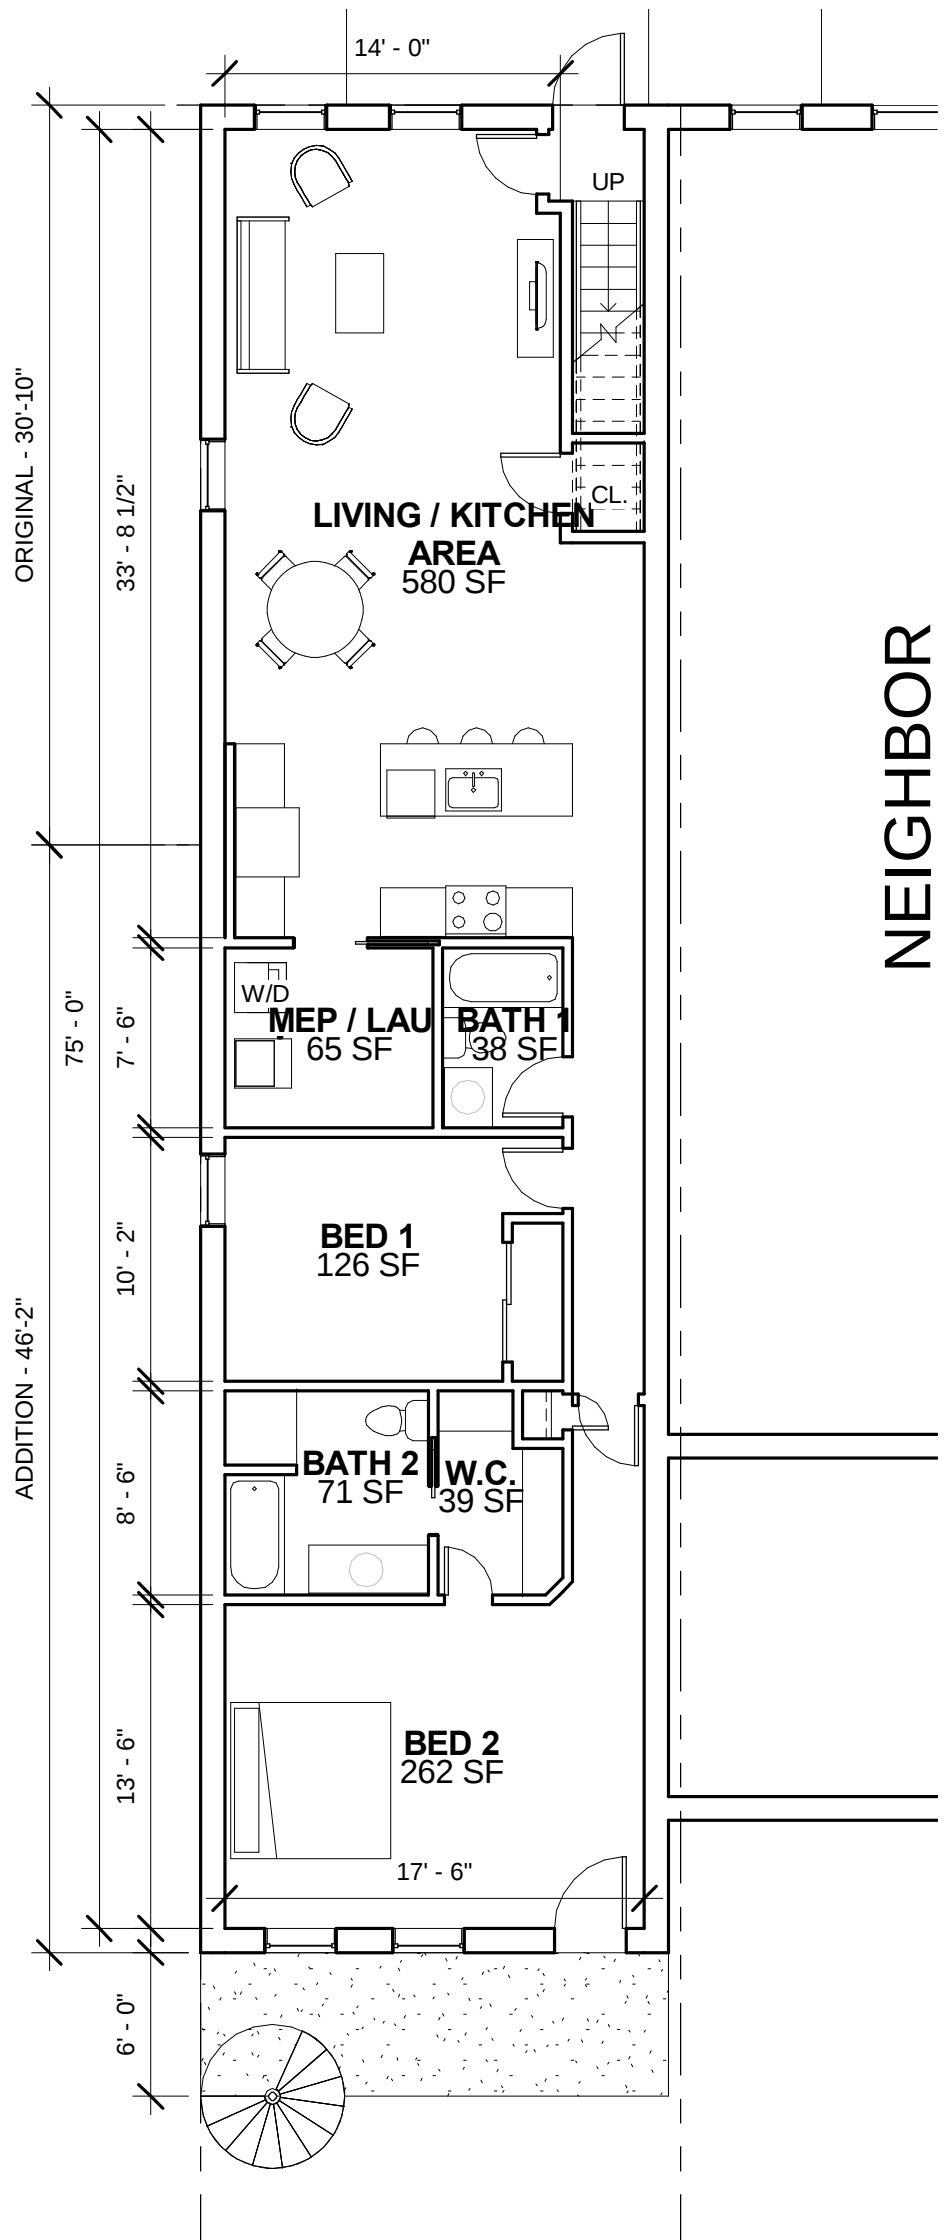

414 VARNUM ST. NW
1ST FLOOR PROPOSED

AREA: 1,265 SQ. FT.

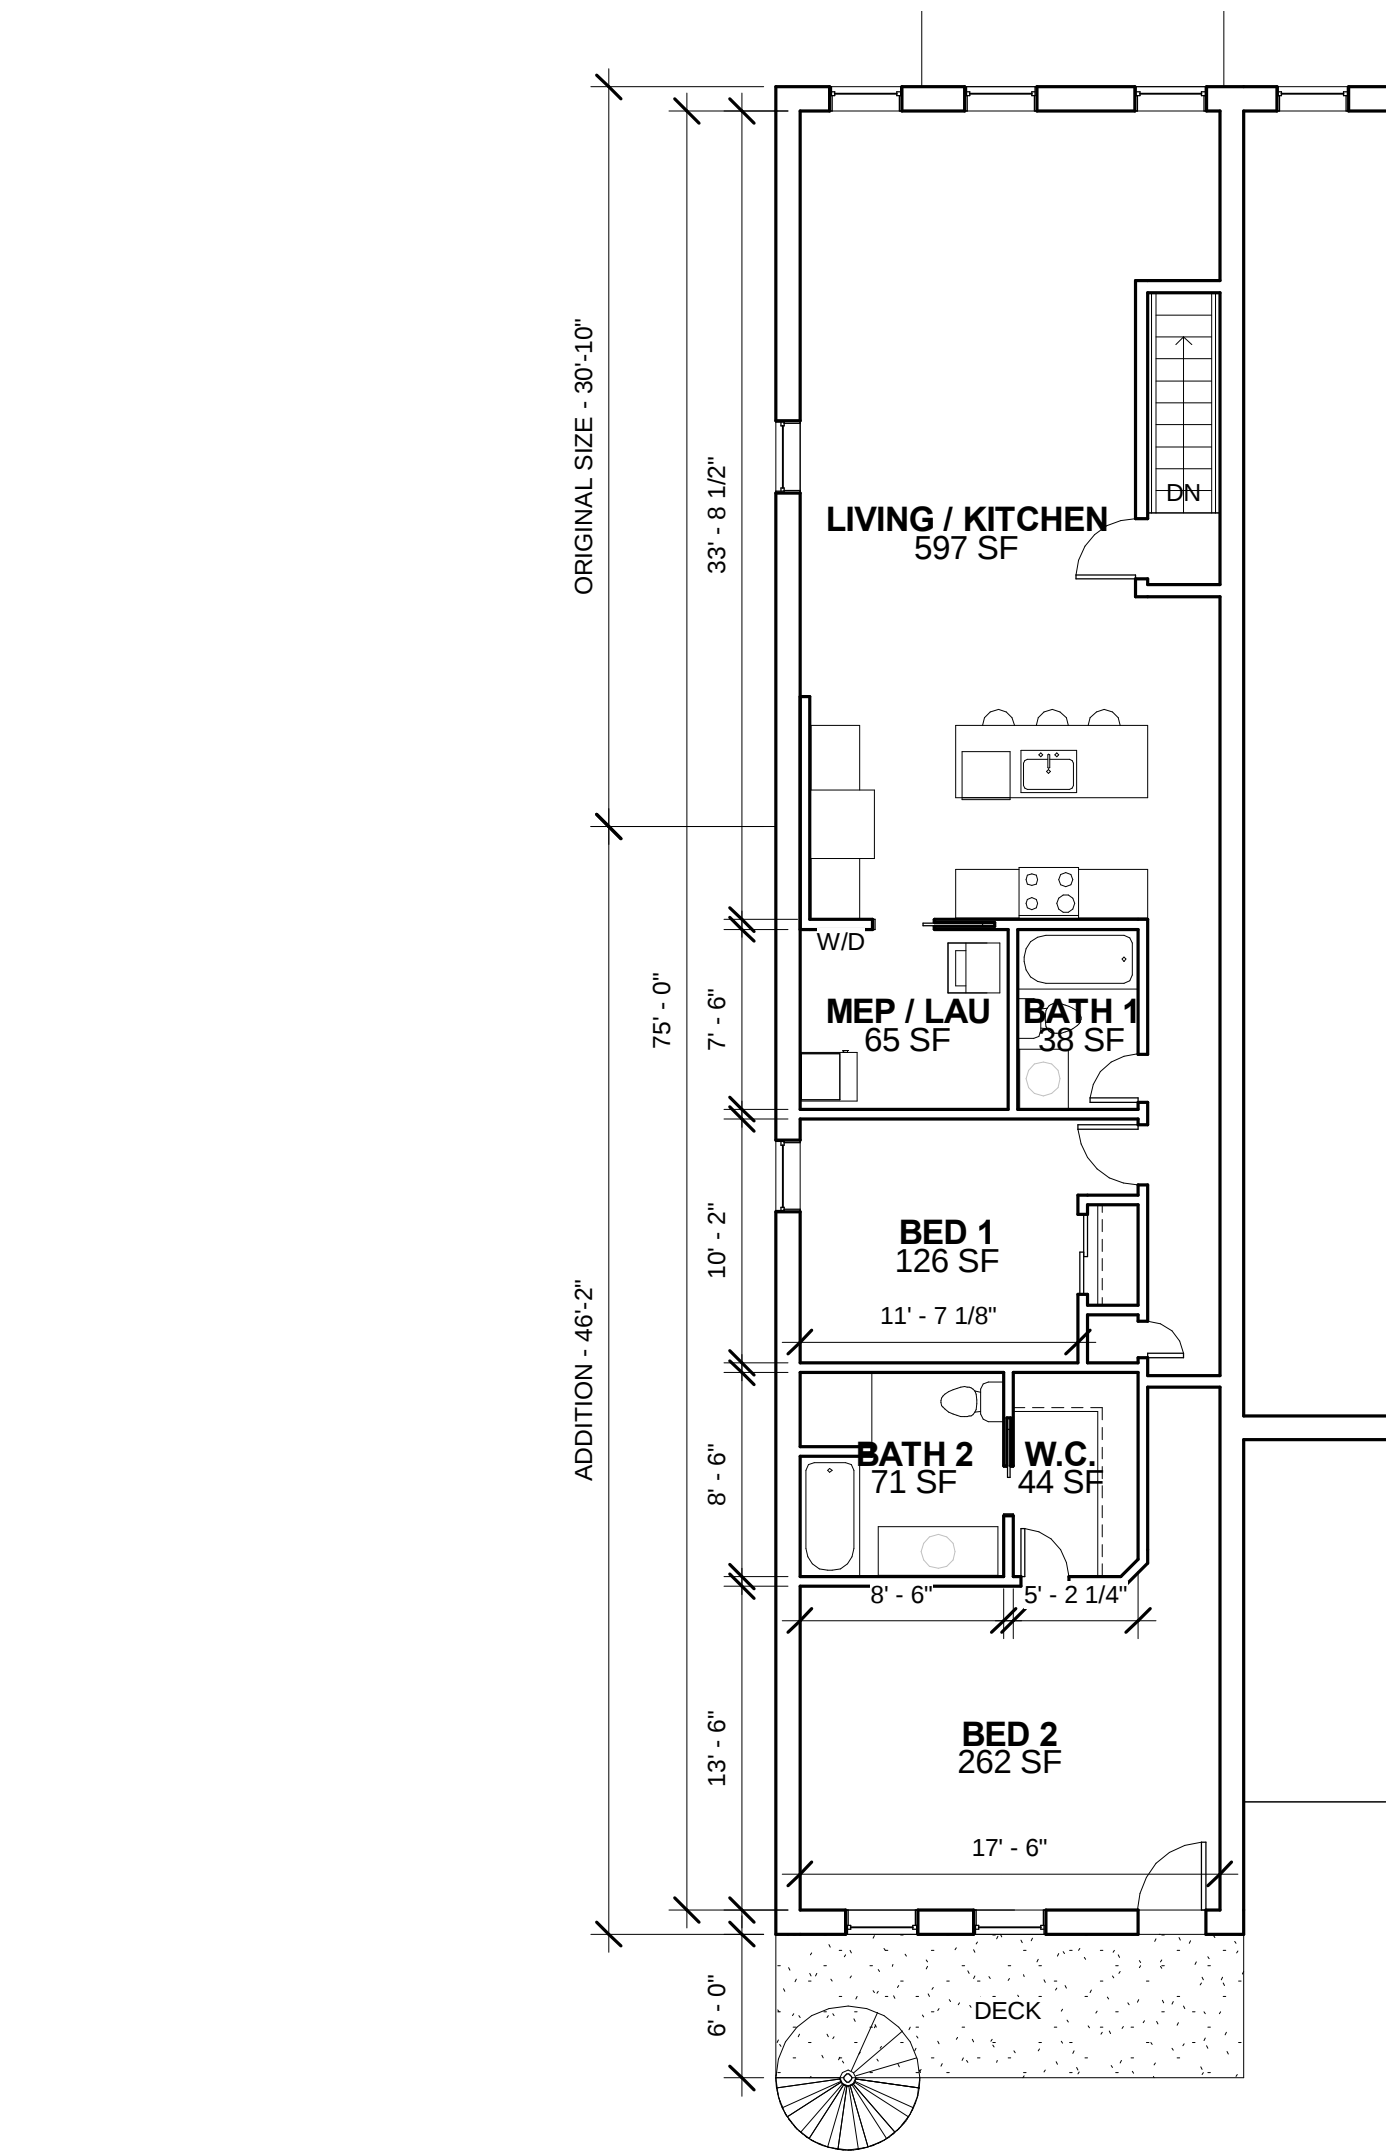

NEIGHBOR

