

CLEVELAND PARK PUBLIC LIBRARY

3310 CONNECTICUT AVENUE NW
WASHINGTON, DC 20008



Owner: DISTRICT OF COLUMBIA PUBLIC LIBRARY	General Contractor: GILBANE	Civil / Site: AMT ENGINEERING	Landscape: LANDSCAPE ARCHITECTURE BUREAU	Structural: RESTL DESIGNERS	MEP: SETTY & ASSOCIATES	Sustainability Consultant: IN POSSE	AV / IT / Acoustical Consultant: SHEN MILSOM & WILKE LLC
901 G STREET NW WASHINGTON, DC 20001	1100 N. GLEBE ROAD, SUITE 1000 ARLINGTON, VA 22201	10 G STREET NW, SUITE 430 WASHINGTON, DC 20002	714 7TH STREET SE WASHINGTON, DC 20003	1367 CONNECTICUT AVE NW, SUITE 410 WASHINGTON, DC 20036	5185 MACARTHUR BLVD. NW, SUITE 220 WASHINGTON, DC 20016	1500 WALNUT STREET, SUITE 1414 PHILADELPHIA, PA 19102	1220 NORTH FILLMORE STREET, SUITE 360, ARLINGTON, VA 22201


PROJECT PERSPECTIVE



DRAWING SCHEDULE

01 - GENERAL	
G-000	COVER SHEET
G-001	NOTES, ABBREVIATIONS, LEGENDS
G-002	PROJECT INFORMATION
02 - CIVIL	
C-100	EXISTING CONDITIONS
C-200	SITE PLAN
C-202	SITE / DDOT DETAILS
06 - LANDSCAPE	
L-101	MATERIALS AND LAYOUT PLAN
L-201	GRADING PLAN
08.1 - ARCHITECTURAL SITE	
AS-100	ARCHITECTURAL SITE PLAN
08.3 - ARCHITECTURAL	
A-020	PROJECT VIEWS
A-101	FIRST FLOOR PLAN

VICINITY MAP

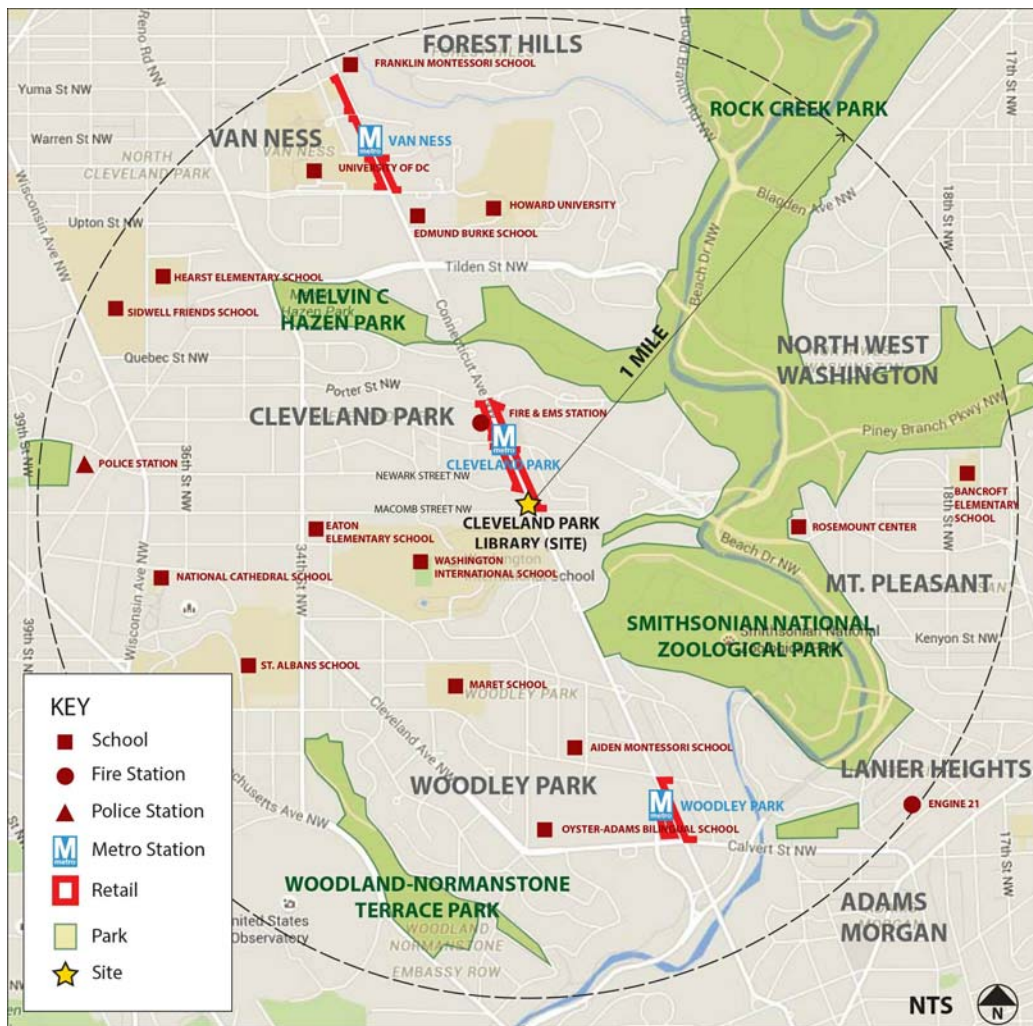

AC	AT		DEG	DEGREE
ACC	AIR CONDITION / CONDITIONING		DEMO	DEMOLITION
ACC	ACCESSIBLE		DET	DETAIL
ACCSY	ACCESSORY		DF	DRINKING FOUNTAIN
ACCUINSUL	ACOUSTICAL INSULATION		DH	DOUBLE HUNG
ACCUINSUL	ACOUSTICAL PANELS		DIA	DIAMETER
ACP	LAY-IN ACOUSTIC PANEL CEILING PADS		DMS	DIAGONAL
ACS DR	ACCESS DOOR		DIM	DIMENSION
ACS FLR	ACCESS FLOOR		DISP	DISPENSER
ACS PNL	ACCESS PANEL		DIV	DIVISION
ACST	ACOUSTICAL		DMPF	DAMP/PROOFING
ACT	ACOUSTICAL CEILING TILE		DR	DOOR / DRAIN
ADD	AREA DRAIN		DS	DOWNSPOUT
ADA	AMERICANS WITH DISABILITIES ACT		DW	DISHWASHER
ADDL	ADDITIONAL		DWG	DRAWING
ADOM	ADDENDUM		DWR	DRAWER
ADJ	ADJUSTABLE / ADJACENT			
ADMIN	ADMINISTRATION	E	E	EAST
APC	ABOVE FINISHED FLOOR	EA	EA	EACH
APF	ABOVE FINISHED GRADE	EF	EF	EACH FACE
APG	ABOVE FINISHED GRADE	EG	EG	VERTICAL END GUARDS
APF	ABOVE FINISHED SLAB	EDH	EDH	ELECTRIC HAND DRIVER
AIR	ANCHOR	EIFS	EIFS	EXTERIOR INSULATION AND FINISH SYSTEM
AHU	AIR HANDLING UNIT			
ALMNT	ALIGNMENT	EJ	EJ	ELEVATION JOINT
ALT	ALTERNATE	EL	EL	ELEVATION
ALUM	ALUMINUM	ELEC	ELEC	ELECTRICAL
ANOD	ANODIZED	ELEV	ELEV	ELEVATOR
APC	ACOUSTICAL PANEL CEILING	EM	EM	ELECTROMAGNETIC
APPROX	APPROXIMATELY	EM	EM	EXPANDED METAL
APRPG	APPROVED	EMER	EMER	EMERGENCY
APT	APARTMENT	ENCL	ENCL	ENCLOSED / ENCLOSURE
ARCH	ARCHITECT(URAL)	ENGR	ENGR	ENGINEER
ASPH	ASPHALT	ENTR	ENTR	ENTRANCE
ASPM	AMERICAN SOCIETY FOR TESTING MATERIALS	EDGE OF SLAB		
AUTO	ACOUSTICAL TILE CEILING	EPB	EPB	ELECTRIC PANEL BOARD
ATC	AUTOMATIC	EQ	EQ	EQUAL(LY)
AVC	AVERAGE	EQUIP	EQUIP	EQUIPMENT
AWP	WALL MOUNTED SOUND ABSORPTION PANEL	ER	ER	POROUS EPOXY
BWT	ACOUSTIC WALL TREATMENT	ESCAL	ESCAL	ESCALATOR
		EST	EST	ESTIMATE
BD	BOARD	EW	EW	EACH WAY
BTUM	BITUMINOUS	DWC	DWC	ELECTRIC WATER COOLER
BL	BASELINE	EXF	EXF	EXTERIOR FINISH
BL	BLACK	EXH	EXH	EXHAUST
BLDG	BUILDING	EXIST	EXIST	EXISTING
BM	BEAM	EXP	EXP	EXPANSION
BO	BLOWOFF	EXT	EXT	EXTERIOR
BOT	BOTTOM			
BR	BEDROOM	FA	FA	FIRE ALARM
BRG	BEARING	FAB	FAB	FABRIC
BS	BOTH SIDES	FAI	FAI	FRESH AIR INTAKE
BSMT	BASEMENT	FBRK	FBRK	FIBERBRICK
BTWN	BETWEEN	FCP	FCP	PREFABRICATED FABRIC CEILING PAN
BUR	BUILT UP ROOFING	FCU	FCU	FAN COIL UNIT
BW	BOTH WAYS	FD	FD	FLOOR DRAIN
		FTDN	FTDN	FOUNDATION
		FE	FE	FIRE EXTINGUISHER
C	CANALUS	FFC	FFC	FIRE EXTINGUISHER CABINET
C	CH	FEL	FEL	FIRE FIGHTING LLEVATION
C TO C	CENTER TO CENTER	FGL	FGL	FIBERGLASS
CAB	CABINET	FH	FH	FIRE HOSE
CB	CATCH BASIN	FHC	FHC	FIRE HOSE CABINET
CEM	CEMENT	FIN	FIN	FINISHED
CEM PLAS	CEMENT PLASTER (STUCCO)	FIN FLR	FIN FLR	FINISHED FLOOR
CEB	CERAMIC	FINSH FLR	FINSH FLR	FINISH FLOOR
CG	CORNER GUARD	FIXT	FIXT	FIXTURE
CH	CHILLER	FLASH	FLASH	FLASH(ING)
CH	COAT HOOK	FLR	FLR	FLOOR
CHBD	CHALKBOARD	FLRSK	FLRSK	FLOOR SINK
CHFR	CHAMFER	FLUR	FLUR	FLUORESCENT
CI	CAST IRON	FM	FM	FACTORY MUTUAL
CIP	CAST IN PLACE	FOC	FOC	FACE OF CONCRETE
CJ	CLOTHES JOINT	FOF	FOF	FACE OF FINISH
CL	CENTELINE	FOM	FOM	FACE OF MASONRY
CLD	CYCLONE DRYER	FOS	FOS	FACE OF STUDS
CLG	CEILING	FWQ	FWQ	FACE OF WALL
CLG HT	CEILING HEIGHT	FP	FP	FIREPROOF
CLL	CONTRACT LIMIT LINE	FR	FR	FRAME
CLR	CLEAR	FRG	FRG	FIBER REINFORCED GLYSUM
CMU	CONCRETE MASONRY UNIT	FRBGLAS	FRBGLAS	FIBERGLASS REINFORCED PLASTIC
CNTR	COUNTER	FRT	FRT	FIRE RETARDANT TREATED
CO	CARBON MONOXIDE	FSP	FSP	FIRE STAND PIPE
CO	CASE OPENING	FTSNR	FTSNR	FASTENER
CO	CERTIFICATE OF OCCUPANCY	FTG	FTG	FOOTING
CO	CLEANOUT	FURG	FURG	FURRING
CO	COMPANY	FUT	FUT	FUTURE
CO	CUTOUT	FVC	FVC	FABRIC WALL COVER
COL	COLUMN	FWP	FWP	NON-ACOUSTIC STRETCHED FABRIC PANEL WALL INSTALLATION
COMB	COMBINATION			
CONC	CONCRETE	G	G	GROUND
CONC FLR	SEALED CONCRETE FLOOR	GA	GA	GAGE
CONT	CONSTRUCTION	GALV	GALV	GALVANIZED(D)
CONT	CONTINUE	GRAB	GRAB	GRAB BAR
CONT	CONTROLLER	GCN	GCN	GENERAL CONTRACTOR
CONV	CONVERT	GOSP	GOSP	GARBAGE DISPOSAL
COHR	CORRIDOR / CORRUGATED	GEN	GEN	GENERAL
CR	CARPET	GFRR	GFRR OR GFRR	REINFORCING PYLIM
CR	CLOSET ROD	GRG	GRG	GLASS FIBER REESTANDING GYPSUM
CR	CONTROL RELAY	GLASS FIBR	GLASS FIBR	GLASS FIBER REINFORCED POLYMER
CR	CONTROL ROOM	GL	GL	GLASS / GLAZING
CR	CRASH RAIL	GL BLK	GL BLK	GLASS BLOCK

HD	HAND DRYER	PLAM	PLASTIC LAMINATE
HDOB	HARDBOARD	PLAS	PLASTIC
HDH	HEADER	PLAS	PLASTER
HDW	HARDWARE	PLYWD	PLYWOOD
HDWD	HARDWOOD	PR	PAIR
HDWL	HEADWALL	PREFAB	PREFABRICATED
HM	HOLLOW METAL	PREFIN	PRE-FINISHED
HR	HARDWARE	PTGHS	POLYURETHANE SPORTS FLOORING
HORIZ	HORIZONTAL	PROP	PROPERTY
HP	HEAT PUMP	PRST	PRESSURE TREATED
HP	HIGH PRESSURE	PS	POURED SEALANT
HP	HORSEPOWER	PSF	POUNDS PER SQUARE FOOT
HR	HAND RAIL	PSI	POUNDS PER SQUARE INCH
HS	HAND SINK	PT	PAINT(ED)
HT	HEIGHT	PTIE	EPOXY PAINT
HVAC	HEATING / VENTILATION / AIR CONDITIONING	PTIF	FLAT PAINT
HW	HOT WATER	PTIG	HIGH GLOSS PAINT
HWP	HOT WATER PUMP	PTDG	SEMIGLOSS PAINT
HYD	HYDRANT	PTD	PAPER TOWEL DISPENSER
		PTN	PARTITION
		PV	PAVED
IC	IRONING CABINET	PVC	POLY VINYL CHLORIDE
ID	INSIDE DIAMETER	PVG	PAVING
IN	INCH / INCHES	Q	HEAT TRANSFER
INCL	INCLUDING / INCLUDING	Q	RATE OF FLOW
INSUL	INSULATE / INSULATION	Q	QUARTY
INT	INTERIOR	QT	QUANTITY
INV	INVERT	QZ	QUARTZ FLOORING
IS	INTERTEK TESTING SERVICES	QZR	QUARTZ RESIN
		QZT	QUARTZ TILE
J-BOX	JUNCTION BOX	R	RISER
JAN CLO	JANITOR'S CLOSET	R	RADIUS
JS	JANITOR'S SINK	RA	RETURN AIR
		RB	RUBBER BASE
KIT	KITCHEN	RB	RUBBER BASE
		RCP	REFLECTED CEILING PLAN
L	ANGLE	RD	ROOF DRAIN
LAB	LITER	REC	RECESSED
LAM	LAMINATE(D)	RECTPT	RECTAPE
LAV	LAVATORY	REF	REFERENCE
LB(S)	POUND(S)	REF	REFRIGERATOR
LC	LINEN CLOSET	REFL	REFLECTED
LF	LINEAR FOOT (FEET)	REG	REGISTER
LI	LEFT HAND	REINL	REINFORCED(D)
LIB	LIBRARY	REQ	REQUIRED
LINO	LINOLEUM	RESIL	RESILIENT
LKR	LOCKER	REST	RESTROOM
LNO	LINOLEUM	RET	RETURN
LPT	LOW POINT	REV	REVISE / REVISION
LTR	LIGHT	RFL	RESILIENT FLOORING
LTF	LINOLEUM TILE FLOORING	RF	ROOFING
LWT	LIGHT WEIGHT	RH	RIGHT HAND
LVL	LOUVER	RM	ROOM
		RO	ROUGH OPENING
m	METER	ROW	RIGHT OF WAY
MACH	MACHINE	RR	RAILROAD
MAT	WALK-OFF MAT	RS	ROLL ROOFING
MATL	MATERIAL	RS	RAPID START
MAX	MAXIMUM	RS	ROUGH SAWN
MB	MACHINE BOLT	RS	RUBBER SHEET
MB	MAXIMUM	RSF	RUBBER SHEET FLOORING
MB	MIXING BOX	RST	REINFORCING STEEL
MBH	MOP/BROOM HOLDER	RT	RIGHT
MC	MEDICINE CABINET	RTF	RUBBER TILE FLOORING
MCP	ACOUSTIC LAY-IN METAL CEILING PADS	RTR	RUBBER TRANSITION STRIP
MECH	MECHANICAL ENGINEER	RWD	REDWOOD
MED	MEDIUM	RWL	RAIN WATER LEADER
MEZZ	MEZZANINE	S	SOUTH
MFR	MANUFACTURE(R)	SAN	SANITARY
MH	MANHOLE	SC	SOLID CORE
MIN	MINIMUM	SCHED	SCHEDULE
MISC	MISCELLANEOUS	SCRN	SCREEN
MRB	MARKER BOARD	SCST	STRUCTURAL CLAY TILE
MDLG	MOLDING	SD	SOAP DISPENSER
mm	MILLIMETER	SECT	SECTION
MO	MASONRY OPENING	SF	SQUARE FEET
MO	MOISTURE RESISTANT	SHL	SINGLE
MS	MOP SINK	SH	SINGLE HUNG
MSB	MOP SERVICE BASIN	SHR	SHOWER
MTD	MOUNTED	SHR HD	SHOWER HEAD
MTL	METAL	SHT	SHEET
MTS	METAL TRANSITION STRIP	SHTH	SHEATHING
MULL	MULLION	SH	SIMILAR
MVL	MOVABLE	SL	SEA LEVEL
MW	MICROWAVE	SL	SPOT LIGHT
		SLDG	SLIDING
N	NORTH	SND	SANITARY NAPKIN DISPENSER
NA	NOT AVAILABLE / APPLICABLE	SNDU	SANITARY NAPKIN DISPOSAL UNIT
NAT	NATURAL	SPO	SUSPENDED PLASTER CEILING
NAP	NATIONAL FIRE PROTECTION ASSOCIATION	SPEC	SPECIFY / SPECIFICATION
NIC	NOT IN CONTRACT	SPH	SOLID POLYESTER POLYMER (TRESPA) SPEAKER
NO	NUMBER	SPR	SOLID POLYMER RESIN (3FORM)
NOM	NOMINAL	SQ	SQUARE
NTS	NOT TO SCALE	SQN	SQUARE INCHES)
		SSP	SOLID SURFACE POLYMER (CORIAN)
OA	OVERALL	SSPR	SOLID POLYMER (CORIAN) RUB RAIL
OC	ON CENTER	SSR	STAINLESS STEEL
OD	OUTSIDE DIAMETER	SSTR	STAINLESS STEEL RUB RAIL
OF	OUTSIDE FACE	ST	SINGLE THROW
OF (CI)	OWNER FURNISHED / CONTRACTOR INSTALLED	STARS	STAIRS
OFF	OFFICE	ST	STREET
OPH	OPPOSITE HAND	STN	STAIN
OPNG	OPENING	STA	STATION
OPP	OPPOSITE	STD	STANDARD
OZ	OUNCE	STIF	STIFFENER
		STN	STONE
PAR	PARALLEL	STOR	STORAGE
PARAP	PARAPET	STRUCT	STRUCTURE / STRUCTURAL
PART	PARTIAL	SUH	SUSPENDED UNIT HEATER
PAT	PATTERN	SURF	SURFACE
PBD	PLYWOOD BOARD	SUSP	SUSPENDED
PCC	PRECAST CONCRETE	SW	VINYL SOLID PANEL (ACROVYN)
PE	PEDESTAL	SW	SWITCH
PERF	PERFORATED	SYMM	SYMMETRICAL
PERIM	PERIMETER	SYNS	SYNTHETIC
PERP	PERPENDICULAR	SYNS	SYSTEM
PL	PROPERTY LINE		

ALAM	PLASTIC LAMINATE	T	TREAD
PLAS	PLASTIC	T&B	TOP AND BOTTOM
PLAS	PLASTER	T&G	TONGUE AND GROOVE
PLYWOD	PLYWOOD	TIS	TUB / SHOWER
PR	PAIR	TB	TOWEL BAR
PREFAB	PREFABRICATED	TC	TERRA COTTA
PREFIN	PREFINISHED	TCZ	CEMENTITIOUS TERRAZZO
PRF	POLYURETHANE SPORTS FLOORING	TEL	TELEPHONE
PROP	PROPERTY	TEMP	TEMPERATURE
PRST	PRESSURE TREATED	TEMP	TEMPORARY
PS	POURED SEALANT	THK	THICKNESS
PSF	POUNDS PER SQUARE FOOT	THRES	THRESHOLD
PSI	POUNDS PER SQUARE INCH	THRU	THROUGH
PT	PAINT(ED)	TK BD	TACK BOARD
PTE	EPOXY PAINT	TPK	TACKABLE PANELING
PTIF	FLAT PAINT	TOP	TOP OF CONCRETE
PTWIG	HIGH GLOSS PAINT	TOS	TOP OF SLAB
PTWSG	SEMGLOSS PAINT	TOW	TOP OF WALL
PTD	PAPER TOWEL DISPENSER	TPO	TOILET PAPER DISPENSER
PTN	PARTITION	TR	ACCENT RAIL
PV	PAVED	TRTD	TREATED
PVC	POLYVINYL CHLORIDE	TRZ	INTERIOR POURED EPOXY RESIN
PVG	PAVING	TV	TELEVISION
Q	HEAT TRANSFER	TYP	TYPICAL
Q	RATE OF FLOW		
QT	QUARRY TILE	UC	UNDERCUT
QTY	QUANTITY	UGND	UNDERGROUND
QZR	QUARTZ FLOORING	UL	UNDERWRITER'S LABORATORY
QZQ	QUARTZ RESIN	UNFIN	UNFINISHED
QET	QUARTZ TILE	UNO	UNLESS NOTED OTHERWISE
		UR	URNAL
R	RISER	V	VOLT
R	RADIUS	VAC	VACUUM
RA	RETURN AIR	VB	VINYL BASE
RB	RUBBER BASE	VCT	VINYL COMPOSITION TILE
RCB	RUBBER BASE	VENT	VENTILATION
RP	REFLECTED CEILING PLAND	VERT	VERTICAL
RD	ROOF DRAIN	VEST	VESTIBULE
RFC	RECESSED	VIF	VERIFY IN FIELD
RECPCT	RECEPTACLE	VNR	VEENER
REF	REFERENCE	VOL	VOLUME
REF	REFRIGERATOR	VP	VACUUM PUMP
REFL	REFLECTED	VP	VANISHING POINT
REG	REGISTER	VP	VAPOR PRESSURE
REH	REHEATED	VP	VENER PLASTER
RESIL	RESILIENT	VPC	VENER PLASTIC CEILING/SOFFIT
REST	RESTROOM	VR	VAPOR RETARDER
RET	RETURN	VRR	VINYL (ACRO/VIN) RAIL
REV	REVISE / REVISION	VS	VENT STACK
RF	RESILIENT FLOORING	VS	VOLUNTIC SWITCH
RFG	ROOFING	VS	SHEET VINYL
RH	RIGHT HAND	VT	SOLID VINYL TILE
RM	ROOM	VTR	VENT THRU ROOF
RO	ROUGH OPENING	VTS	VINYL TRANSITION STRIP
ROW	RIGHT OF WAY	VWC	VINYL WALLCOVERING
RR	RAILROAD		
RR	ROLL ROOFING	W	WIDE
RS	RAPID START	W	WALL
RS	ROUGH SAWN	W / W	WALL TO WALL
RS	RUBBER SHEET	W	WITH
RSC	RUBBER SHEET FLOORING	WID	WASHER / DRYER
RST	REINFORCING STEEL	WIO	WITHOUT
RT	RIGHT	WB	WOOD BASE
RTF	RUBBER TILE FLOORING	WC	WATER CLOSET
RTS	RUBBER TRANSITION STRIP	WC	WALLCOVERING
RWD	REDWOOD	WD	WOOD
RWL	RAIN WATER LEADER	WDH	WOOD HAND RAIL
		WDM	WOOD WALL MOULDINGS
S	SOUTH	WDP	WOOD PANELING
SN	SANITARY	WDR	WOOD CHAIR, CRASH, OR HAND
SC	SOLID CORE	WDR	WOOD CHAIR, CRASH, OR HAND
SCHED	SCHEDULE		ATHLETIC/AcoustIC ISOLATED FLOORING
SCRN	SCREEN	WDSH	WOOD SHINGLES
SCRT	STRUCTURAL CLAY TILE	WDT	WOOD TILE OR PARQUET FLOOR
SD	SCAP DISPENSER	WDV	WOOD VENEER
SECT	SECTION	WDW	WINDOW
SF	SQUARE FEET	WF	WIDE FLANGE
SQL	SINGLE	WGL	WIRED GLASS
SH	SINGLE HUNG	WH	WALL HUNG
SHR	SHOWER	WI	WROUGHT IRON
SHR HD	SHOWER HEAD	WP	WATERPROOF
SHS	SHEET	WP	WORKING FOOT
SHTHG	SHATHING	WPM	WATERPROOF MEMBRANE
SHL	SEALER	WR	WEATHER RESISTANT
SL	SEA LEAF	WR	WIRE ROPE
SL	SPOT LIGHT	WRP	WATER REPELLENT
SLDG	SLIDING	WT	WEIGHT
SNAD	SANITARY NAPKIN DISPENSER	WWF	WELDED WIRE FABRIC
SDU	SANITARY NAPKIN DISPOSAL UNIT		
SPC	SUSPENDED PLASTER CEILING	XPS	EXTRUDED POLYSTYRENE
SPEC	SPECIFY / SPECIFICATION		
SPH	SOLID PHENOLIC POLYMER (TRESPA)	YD	YARD
SPNR	SPEAKER		
SPR	SOLID POLYMER RESIN (3FORM)		
SQ	SQUARE		
SOIN	SQUARE INCHES)		
SSP	SOLID SURFACE POLYMER (CORAN)		
SSPR	SOLID POLYMER (CORAN) RUB RAIL		
SST	STAINLESS STEEL		
SSTR	STAINLESS STEEL RUB RAIL		
ST	SINGLE THROW		
ST	STAIRS		
ST	STREET		
ST	STAIN		
STA	STATION		
STD	STANDARD		
STIF	STIFFENER		
STN	STONE		
STOR	STORAGE		
STRUCT	STRUCTURE / STRUCTURAL		
SUH	SUSPENDED UNIT HEATER		
SURF	SURFACE		
SUSP	SUSPENDED		
SW	VINYL SOLID PANEL (ACRO/VIN)		
SW	SWITCH		
SYMM	SYMMETRICAL		
SYNTH	SYNTHETIC		
SYS	SYSTEM		

	ALUMINUM		BATT INSULATION
	CONCRETE		PRECAST
	GLASS		GRAVEL
	RIGID INSULATION		SAND
	BRICK IN SECTION		WOOD - SOLID
	CONCRETE MASONRY UNIT		PLYWOOD
	EARTH		BRICK
	GYPSUM / PLASTER		CULTURED STONE
	STEEL		EXTERIOR COMPOSITE PANEL
	PEA GRAVEL		WOOD BLOCKING
	STONE		WOOD SHIM

		SHEET No. Sheet No. Sequence Sheet Type Discipline	DETAIL SHEET	EXTERIOR ELEVATION
SD CD	NORTH ARROW	DETAIL SHEET	INTERIOR ELEVATION	
GRID LINE	Room Name 0-0000 NET SF ROOM No.	DETAIL SHEET	SECTION	
DOOR No.	SPOT ELEVATION MARKERS	DETAIL SHEET	DETAIL	
WINDOW TYPE	GYP BD 10'-0" AFF CEILING TAG	SECTION MARKERS	SECTION MARKERS	
WALL TYPE	REVISION No.	REVISION No.	REVISION No.	
SPECIALTY EQUIPMENT / FURNITURE TAG	REVISION CLOUD	REVISION CLOUD	REVISION CLOUD	
SCOPE NOTE	SCAPE NOTE	SCAPE NOTE	SCAPE NOTE	
CENTER LINE	CENTER LINE	CENTER LINE	CENTER LINE	
FLOW ARROW	FLOW ARROW	FLOW ARROW	FLOW ARROW	

[illegible]

One Thomas Circle, NW
Suite 270
Washington, DC 20037
(202)-861-1315

Owner:
DISTRICT OF COLUMBIA PUBLIC LIBRARY
901 G STREET NW
WASHINGTON, DC 20001

Design/Builder - Construction:
GILBANE
1100 N. GLEBE ROAD, SUITE 1000
ARLINGTON, VA 22201

Civil / Site:
AMT ENGINEERING
10 G STREET NW, SUITE 430
WASHINGTON, DC 20002

Landscaper:
LANDSCAPE ARCHITECTURE BUREAU
714 7TH STREET SE
WASHINGTON, DC 20003

Structural:
RESTL DESIGNERS
1367 CONNECTICUT AVE NW, SUITE
410 WASHINGTON, DC 20036

MEP:
SETTY & ASSOCIATES
5185 MACARTHUR BLVD. NW, SUITE 220
WASHINGTON, DC 20016

Sustainability Consultant:
IN POSSE
150 WALNUT STREET, SUITE 1414
PHILADELPHIA, PA 19102

AV/IT/Acoustical
SHEN MILSON & WILKIE LLC
1220 NORTH FILLMORE STREET,
SUITE 360, ARLINGTON, VA 22201

SEAL

PROJECT TITLE:
CLEVELAND PARK
PUBLIC LIBRARY
3310 CONNECTICUT AVENUE NW
WASHINGTON, DC 20008

PROJECT No: 62310.00

DRAWING TITLE:
NOTES,
ABBREVIATIONS,
LEGENDS

SCALE: As indicated

G-001

PROJECT INFORMATION



CELLAR	5,398SF
FIRST FLOOR	10,664SF
<u>SECOND FLOOR</u>	<u>8,536SF</u>
TOTAL GSF	24,598SF

4/26/2016

[illegible]

1250 23rd Street NW, Suite 475
Washington, DC 20037
(202)-861-1315

Owner:
DISTRICT OF COLUMBIA PUBLIC LIBRARY
901 G STREET NW
WASHINGTON, DC 20001

Design/Builder - Construction:
GILBANE
1100 N. GLEBE ROAD, SUITE 1000
ARLINGTON, VA 22201

Civil / Site:
AMT ENGINEERING
10 G STREET NW, SUITE 430
WASHINGTON, DC 20002

LANDSCAPE ARCHITECTURE BUREAU
714 7TH STREET SE
WASHINGTON, DC 20003

Structural:
RESTL DESIGNERS
1775 K STREET NW, SUITE 280
WASHINGTON, DC 20006

SETTY & ASSOCIATES
5185 MACARTHUR BLVD. NW, SUITE 220
WASHINGTON, DC 20016

IN POSSE
1500 WALNUT STREET, SUITE 1414
PHILADELPHIA, PA 19102

Acoustical Consultant:
Acoustical Name

Acoustical Address


PROJECT TITLE:
CLEVELAND PARK
PUBLIC LIBRARY
3310 CONNECTICUT AVENUE NW
WASHINGTON, DC 20008

PROJECT No: 62310.00


SITE PLAN

SCALE:

C-200

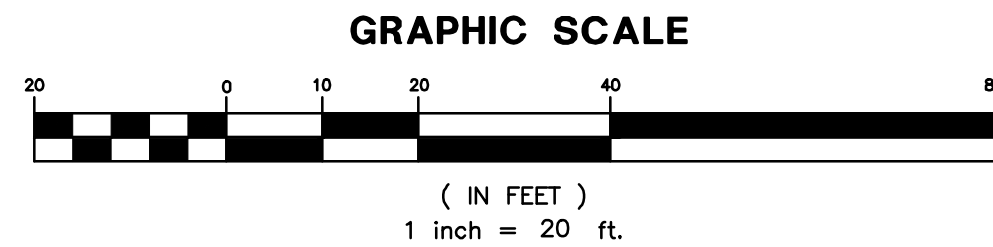

LEGEND

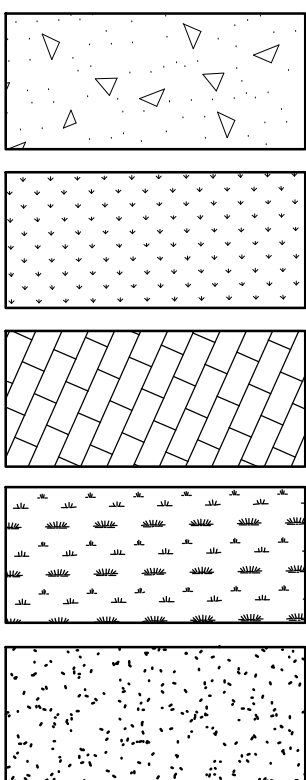

PROPOSED CONCRETE

PROPOSED LANDSCAPED
AREA

PROPOSED STONE
ENTRANCE

PROPOSED BIORETENTION

PROPOSED STABILIZED
GRAVEL

TABULATION OF DEVELOPMENT DATA:

SQUARE: 2082

LOTS: 868

LOT AREA: 19,929 SF (MEASURED)
19,857 SF (RECORD)

ZONING: C-2-A

EXISTING USE: MULTILEVEL
NEIGHBORHOOD LIBRARY



PROPOSED USE: MULTILEVEL
NEIGHBORHOOD LIBRARY

PARKING PROVIDED: 1 SPACE

APRIL 22, 2016
THESE PLANS ARE ISSUED FOR AGENCY REVIEW. ALL APPLICABLE AGENCY PERMIT APPROVALS MUST BE OBTAINED PRIOR TO CONSTRUCTION.
EXPECTED CIVIL SUBMISSIONS/APPROVALS INCLUDE:
DCRA, DOE, DC WATER, DDOT
FINAL APPROVED "FOR CONSTRUCTION" PLANS WILL BE ISSUED UPON COMPLETION OF THE REVIEW AND APPROVAL PROCESS BY ALL DISTRICT AGENCIES.

BZA PARKING APPLICATION

/26/2016

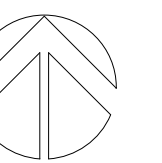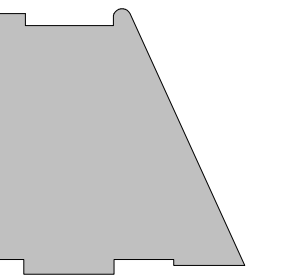[illegible]

PLAN

Perkins Eastman DC

One Thomas Circle, NW
Suite 270
Washington, DC 20037
(202)-861-1315

Number:
DISTRICT OF COLUMBIA PUBLIC LIBRARY
101 G STREET NW
WASHINGTON, DC 20001

Design/Builder - Construction:
WILBANE
100 N. GLEBE ROAD, SUITE 1000
ARLINGTON, VA 22201

Civil / Site:
MT ENGINEERING
 100 G STREET NW, SUITE 430
 WASHINGTON, DC 20002

LANDSCAPE ARCHITECTURE BUREAU
14 7TH STREET SE
WASHINGTON, DC 20003

ESTL DESIGNERS
367 CONNECTICUT AVE NW, SUITE
10 WASHINGTON, DC 20036

ETTY & ASSOCIATES
185 MACARTHUR BLVD. NW, SUITE 220
WASHINGTON, DC 20016
Sustainability Consultant:

N POSSE
500 WALNUT STREET, SUITE 1414
PHILADELPHIA, PA 19102

PHEN MILSOM & WILKE LLC
220 NORTH FILLMORE STREET,
SUITE 360, ARLINGTON, VA 22201

AL

PROJECT TITLE:

CLEVELAND PARK
PUBLIC LIBRARY

310 CONNECTICUT AVENUE NW
WASHINGTON, DC 20008


PROJECT No: 62310.00

DRAWING TITLE:

ARCHITECTURAL SITE PLAN

SCALE: 1/16" = 1'-0"

AS-100

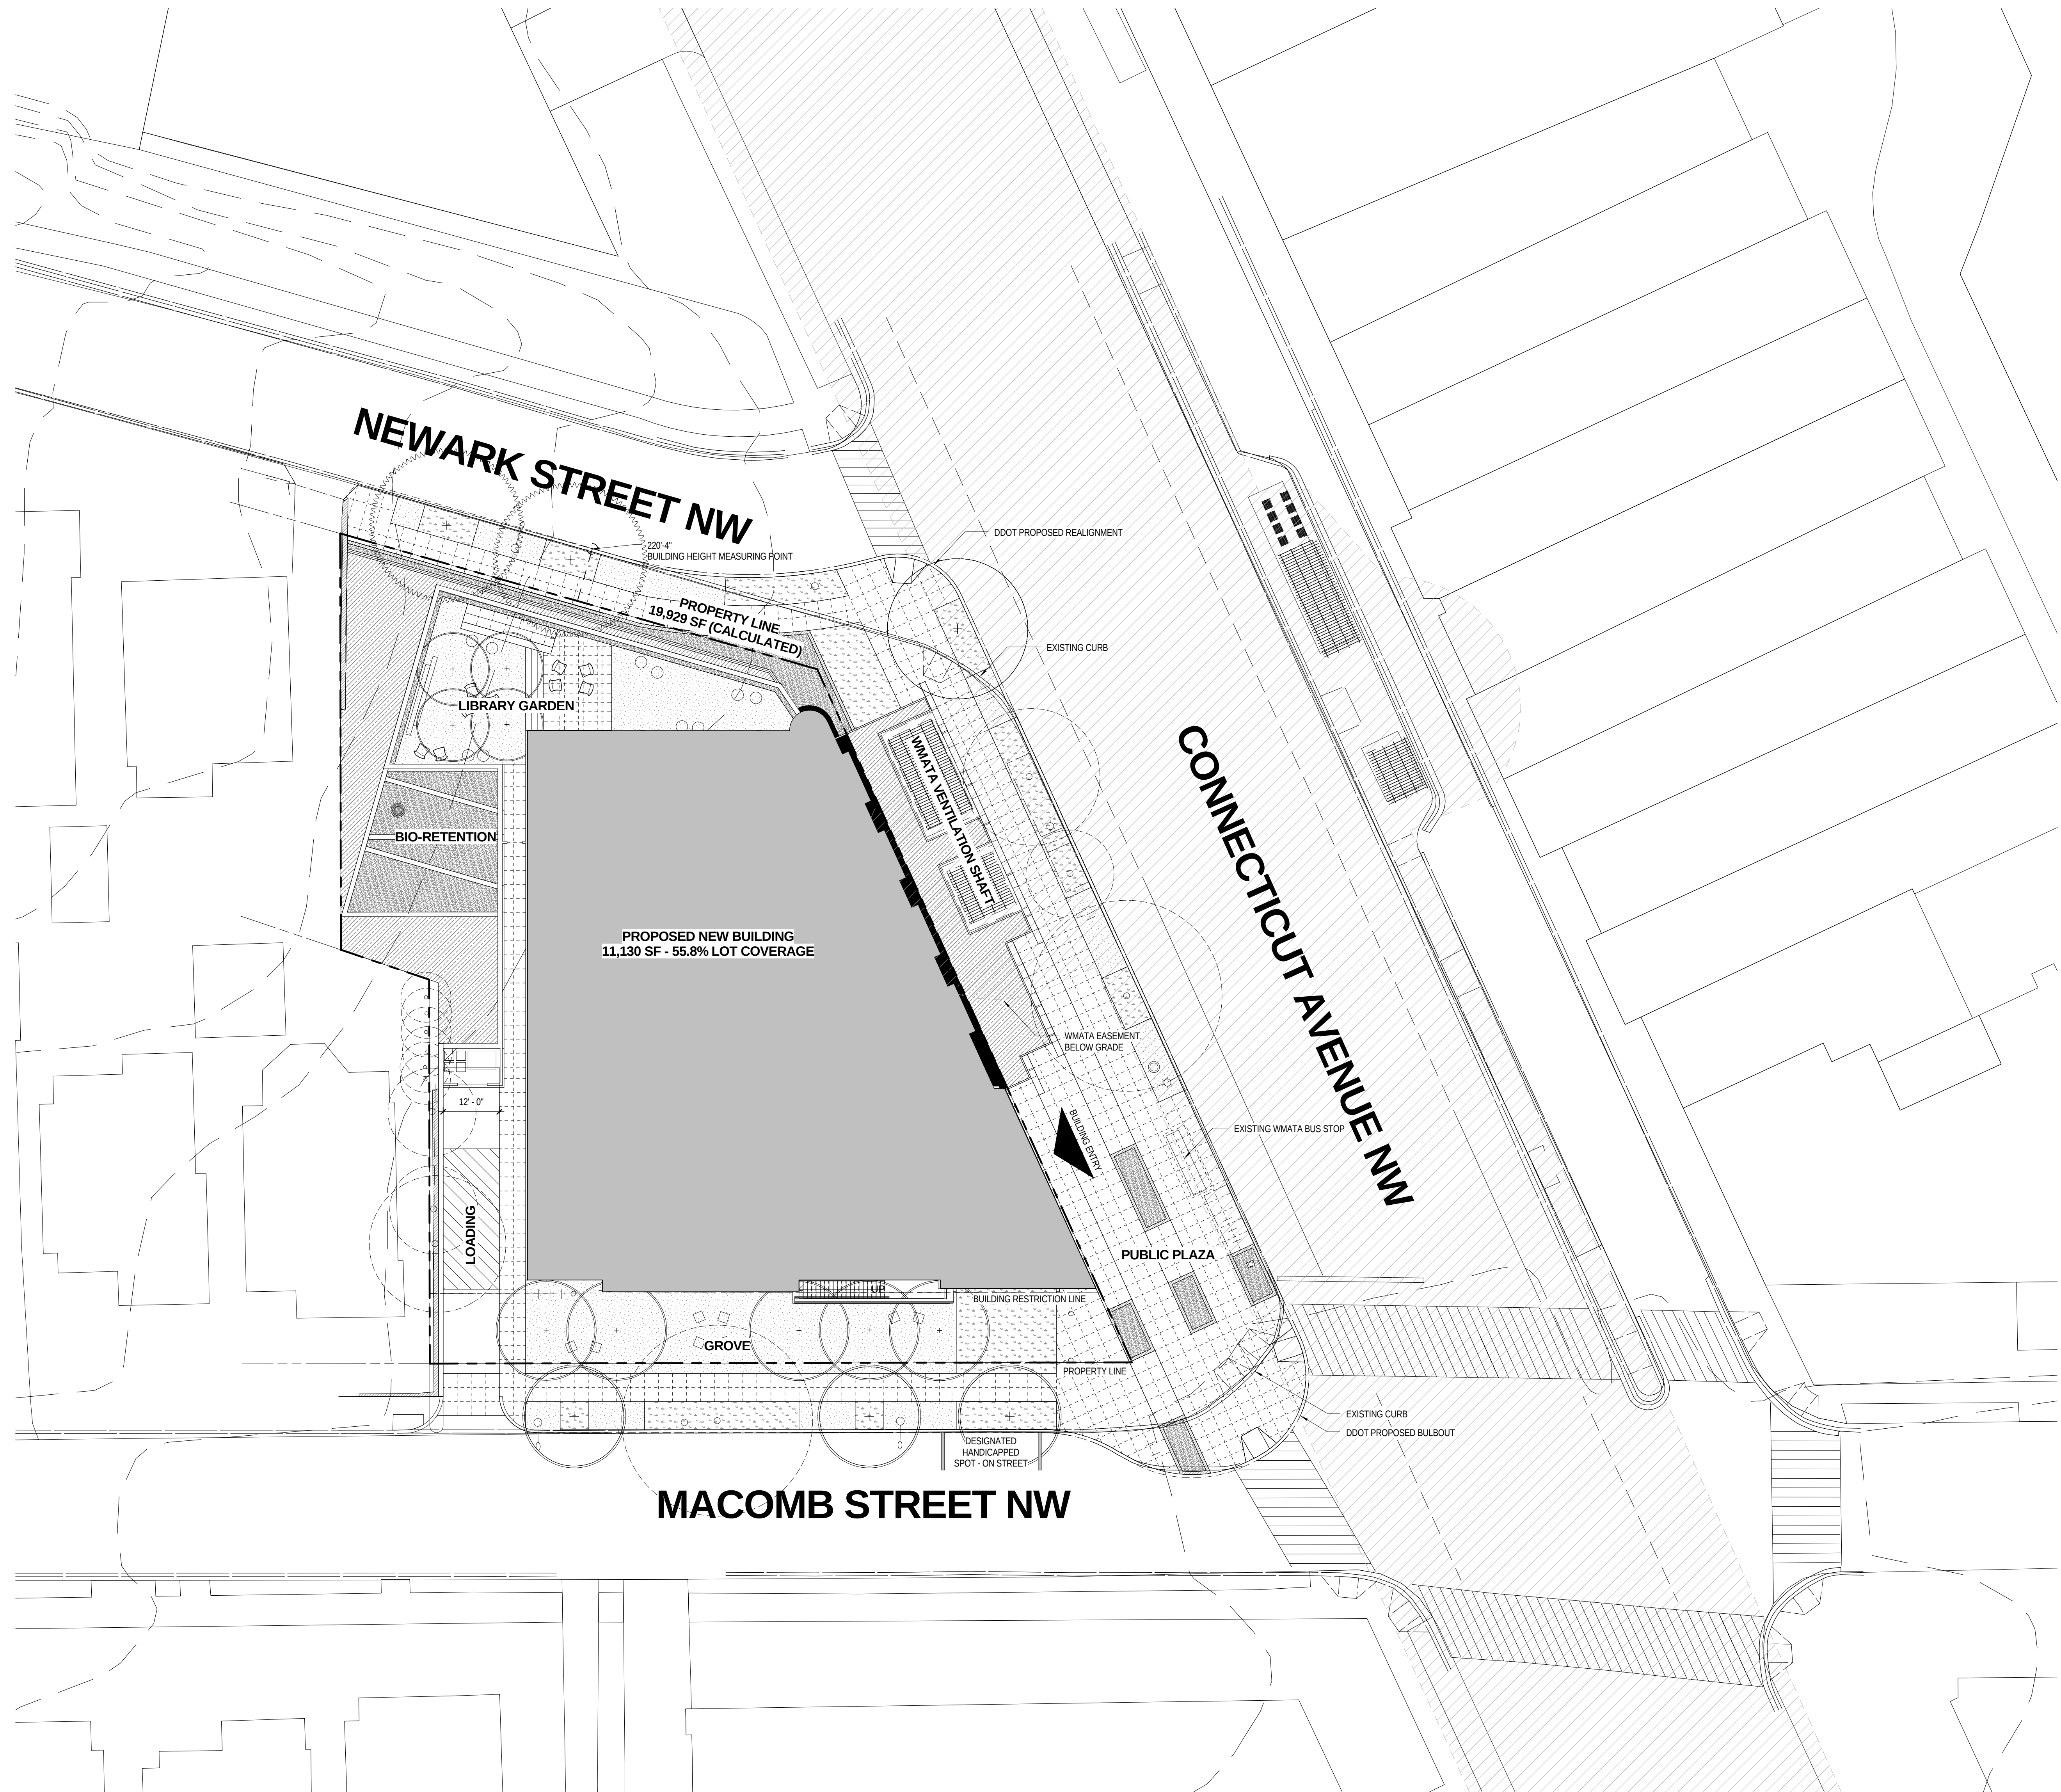

1 SITE PLAN
1/16" = 1'-0"