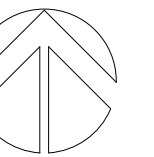
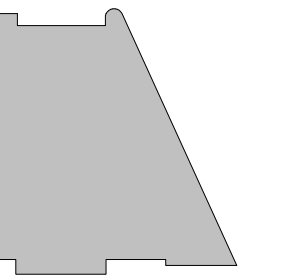


4/26/2016

[illegible]

One Thomas Circle, NW
Suite 270
Washington, DC 20037
(202)-861-1315

Design/Builder - Construction:
GILBANE
100 N. GLEBE ROAD, SUITE 1000
ARLINGTON, VA 22201

LANDSCAPE ARCHITECTURE BUREAU
14 7TH STREET SE
WASHINGTON, DC 20003

RESTL DESIGNERS
1367 CONNECTICUT AVE NW, SUITE
410 WASHINGTON, DC 20036

EP
SETTY & ASSOCIATES
185 MACARTHUR BLVD. NW, SUITE 220
WASHINGTON, DC 20016

Sustainability Consultant:
N POSSE
500 WALNUT STREET, SUITE 1414
PHILADELPHIA, PA 19102


V / IT / Acoustical
SHEN MILSOM & WILKE LLC
1220 NORTH FILLMORE STREET,
SUITE 360, ARLINGTON, VA 22201

PROJECT TITLE:
CLEVELAND PARK
PUBLIC LIBRARY
310 CONNECTICUT AVENUE NW
WASHINGTON, DC 20008

DRAWING TITLE:
ARCHITECTURAL
SITE PLAN

AS-100

Office of Zoning Adjustment
District of Columbia
CASE NO.19257
EXHIBIT NO.29

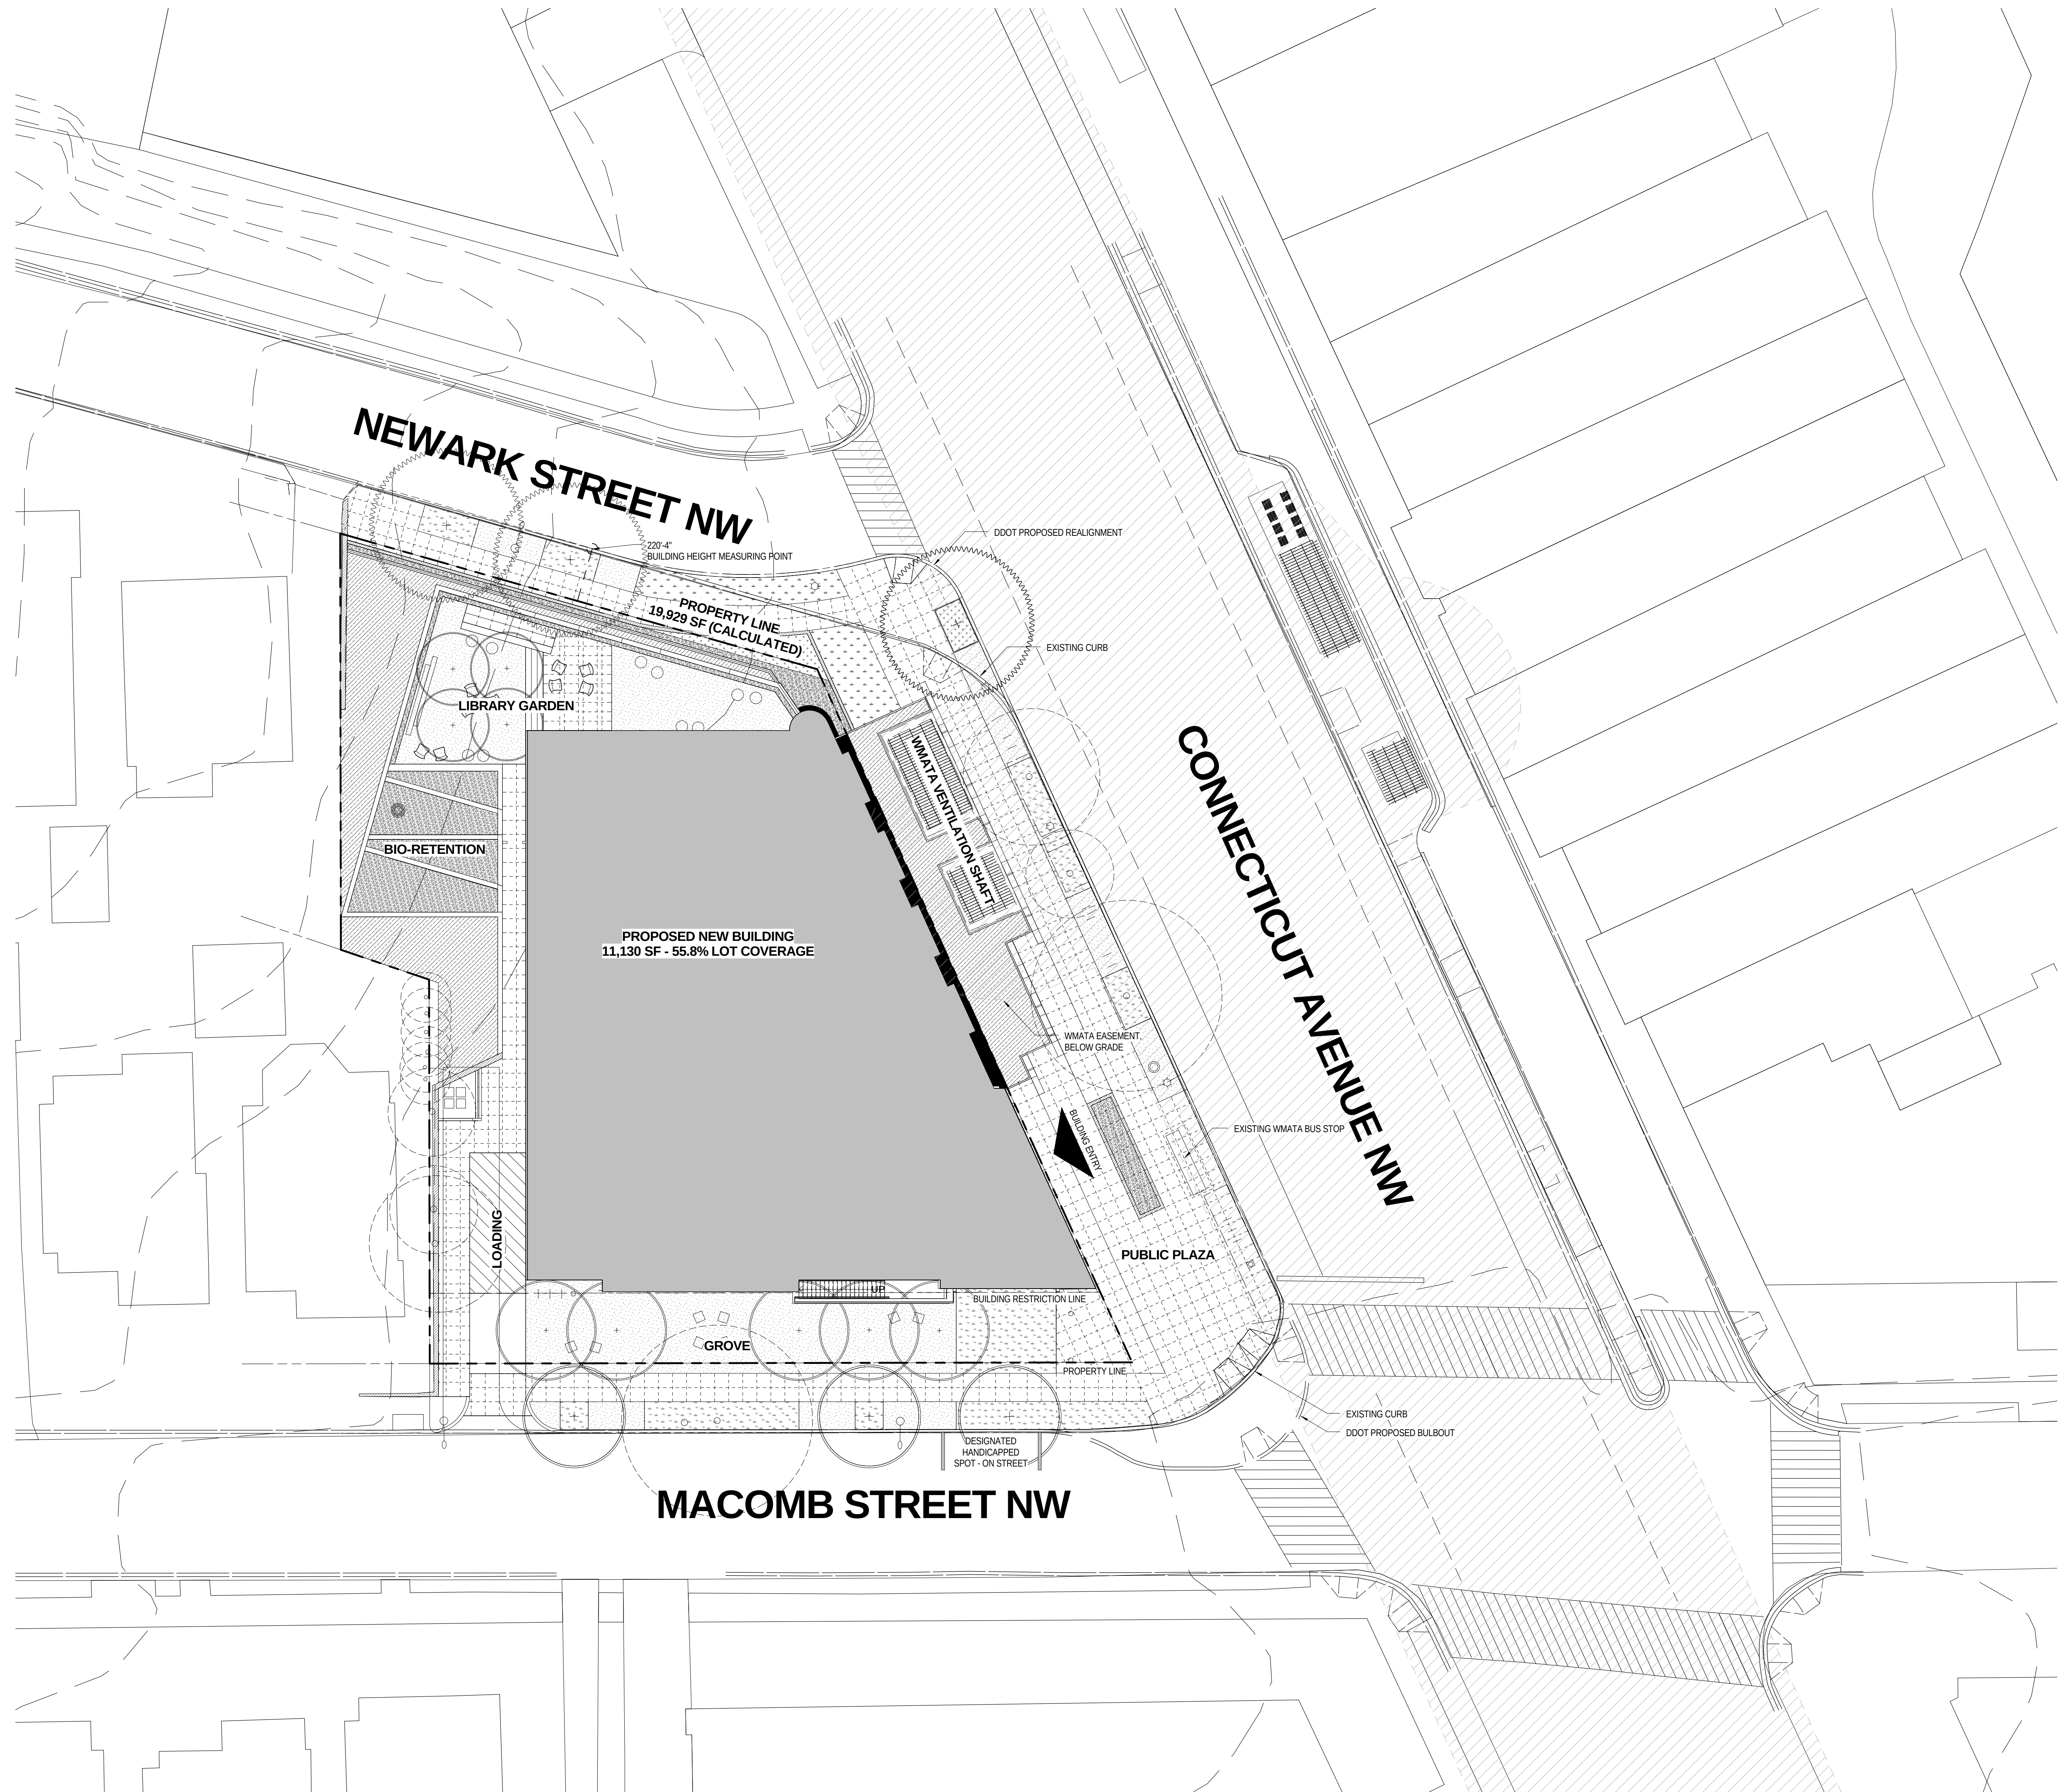

1 SITE PLAN
1/16" = 1'-0"



A-101