



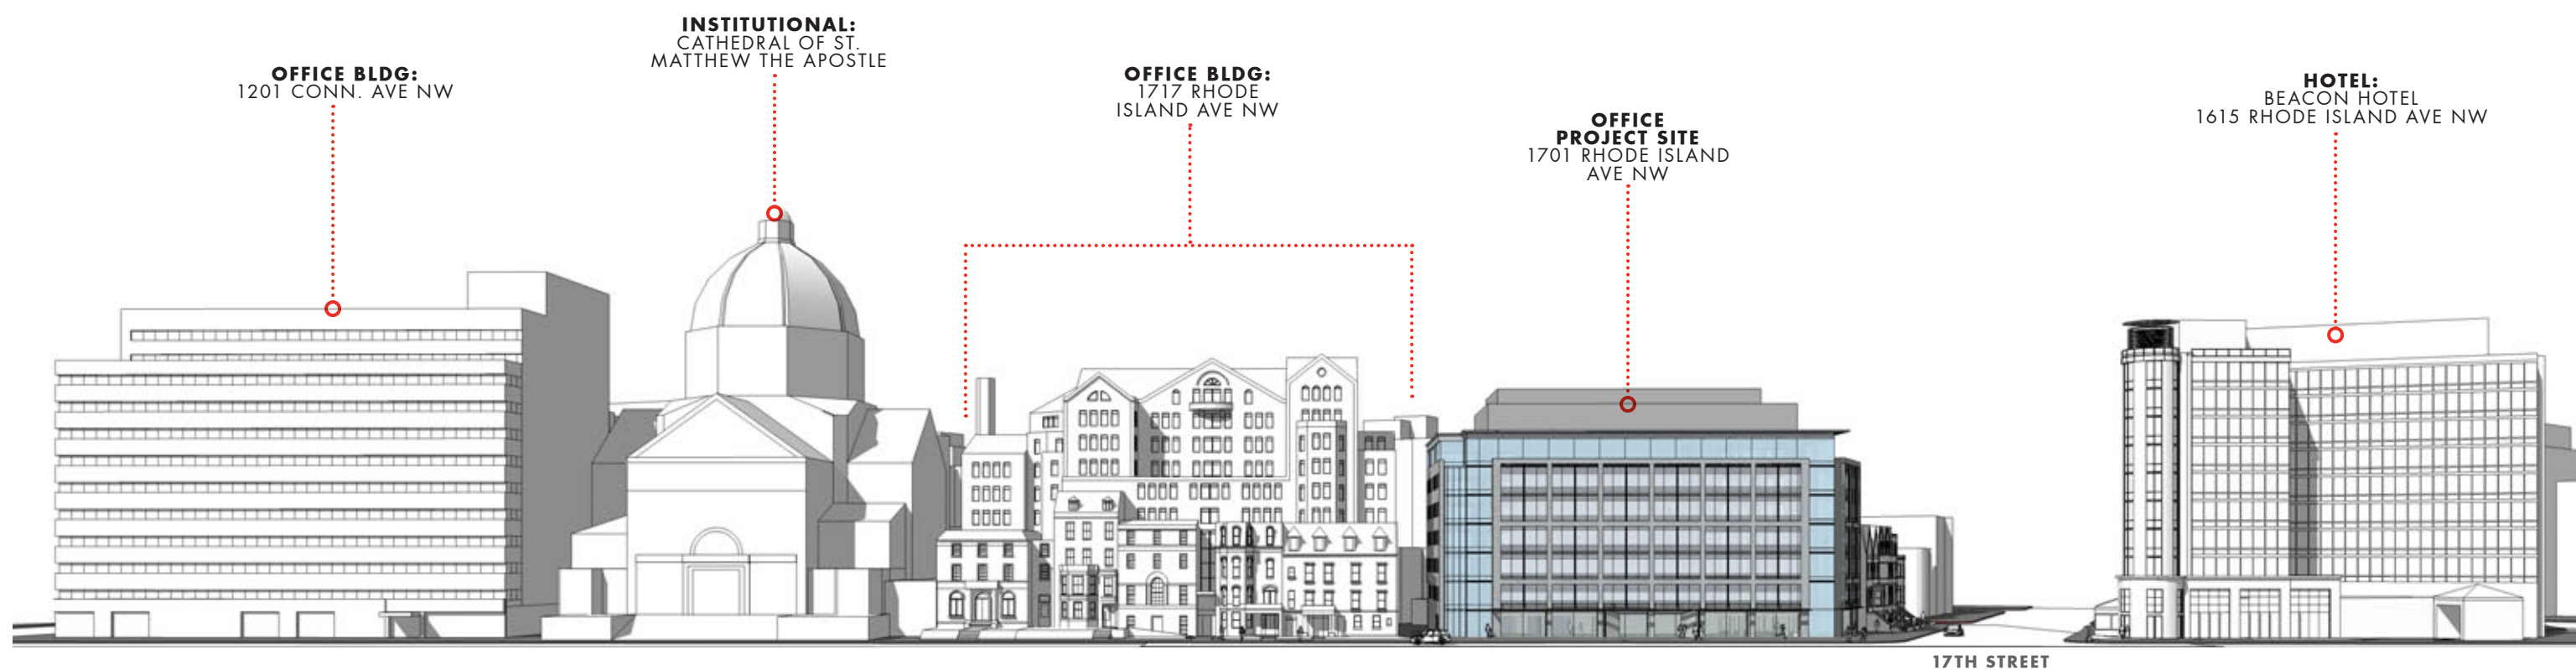

RHODE ISLAND AVENUE NW ELEVATION

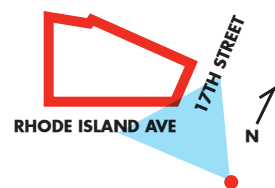

AKRIDGE
Invested.

1701 RHODE ISLAND AVENUE | 18 MARCH 2016

VIEW LOOKING NORTHWEST AT 17TH ST. & RHODE ISLAND AVE.

BUILDING PERSPECTIVES
BZA FILING SUBMISSION A₁₂



VIEW LOOKING NORTHEAST ON RHODE ISLAND AVE.



VIEW LOOKING SOUTH DOWN 17TH ST.




AKRIDGE
Invested.

1701 RHODE ISLAND AVENUE | 18 MARCH 2016

BUILDING PERSPECTIVES
BZA FILING SUBMISSION A₁₄




VARIEGATED METAL

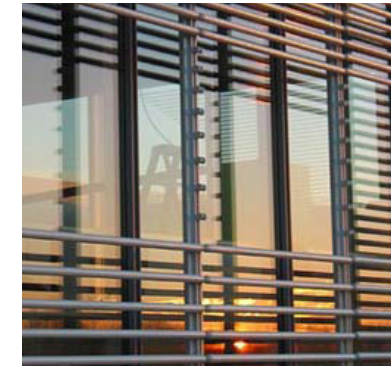

DECORATIVE METAL
SCREEN



CURTAIN WALL,
CLEAR GLASS

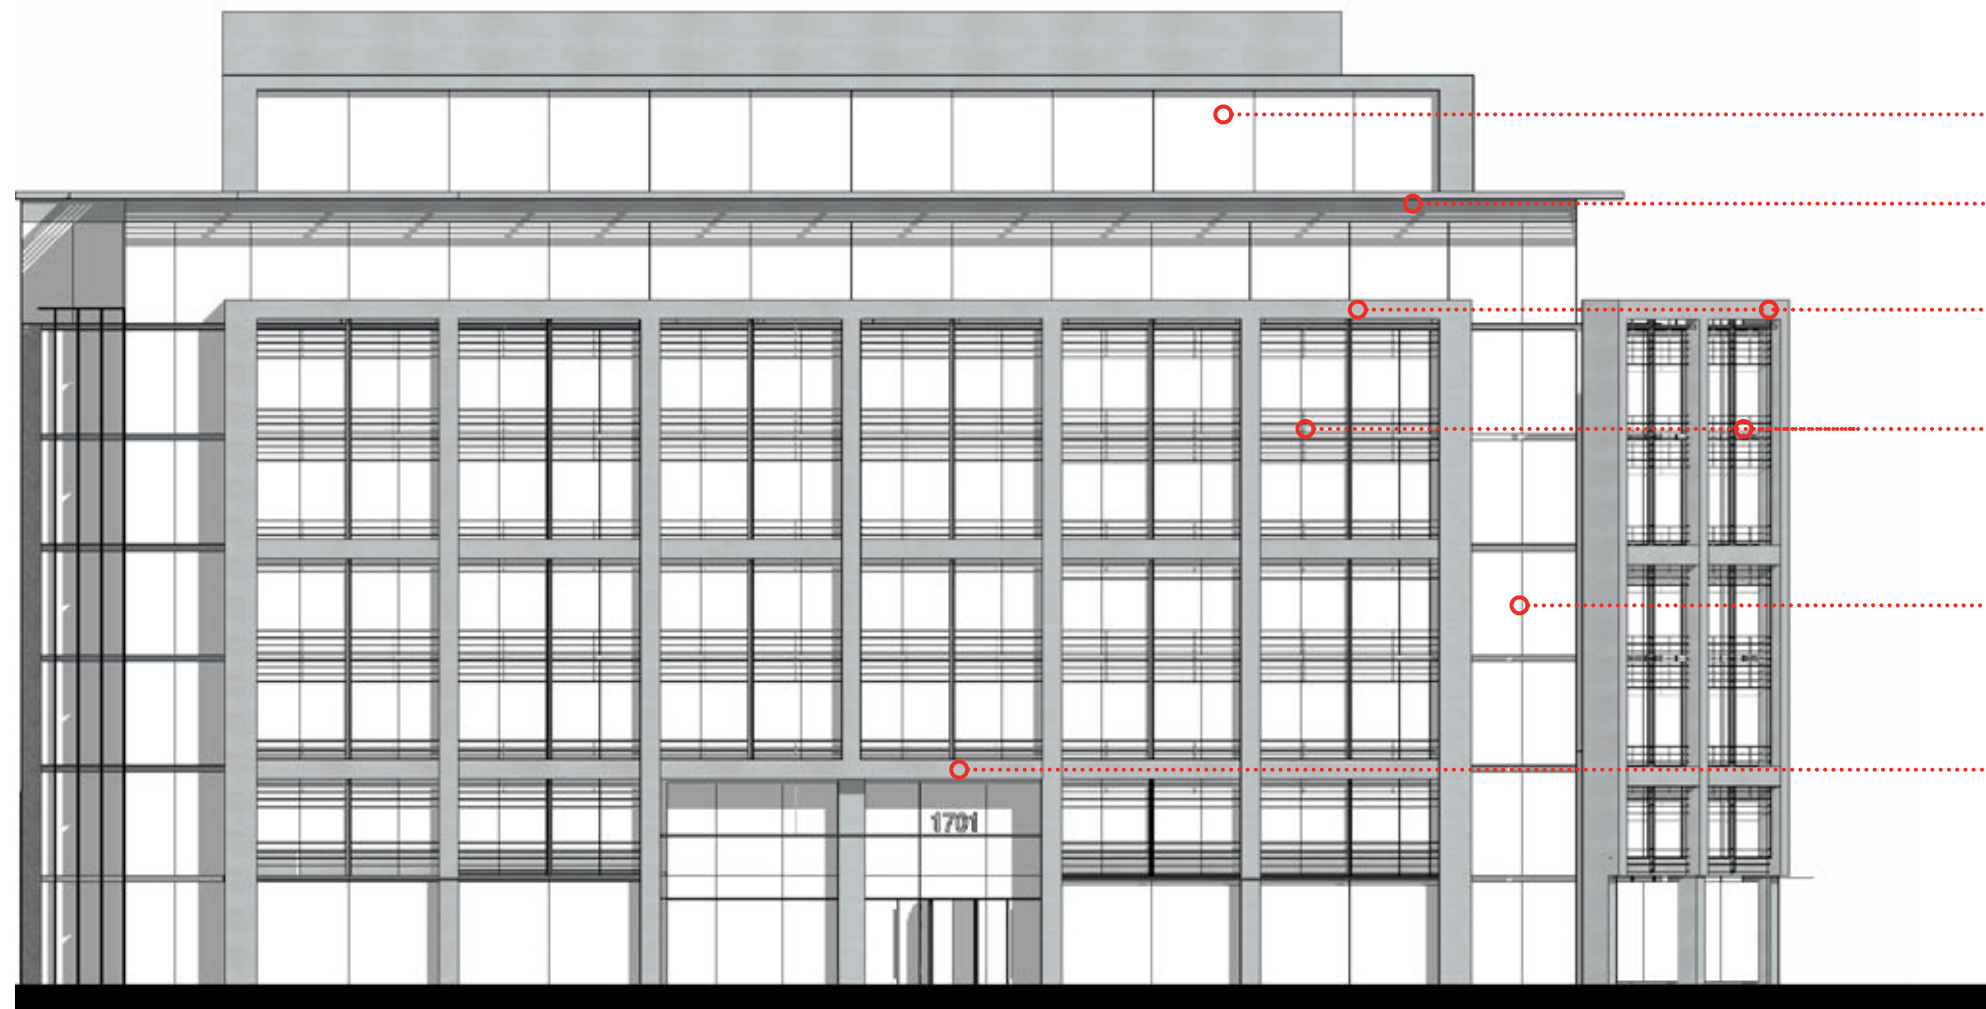

PENTHOUSE, RAINSCREEN CLADDING
& GLASS CURTAIN WALL

CORNICE & SUNSHADE, PAINTED METAL

FRAME, VARIEGATED METAL

SCREEN, DECORATIVE METAL

CURTAIN WALL, ALUMINUM & CLEAR GLASS

CANOPY, METAL FRAME & GLASS


SOUTH ELEVATION, ALONG RHODE ISLAND AVENUE NW




AKRIDGE
Invested.

1701 RHODE ISLAND AVENUE | 18 MARCH 2016

BUILDING ELEVATIONS
BZA FILING SUBMISSION **A15**

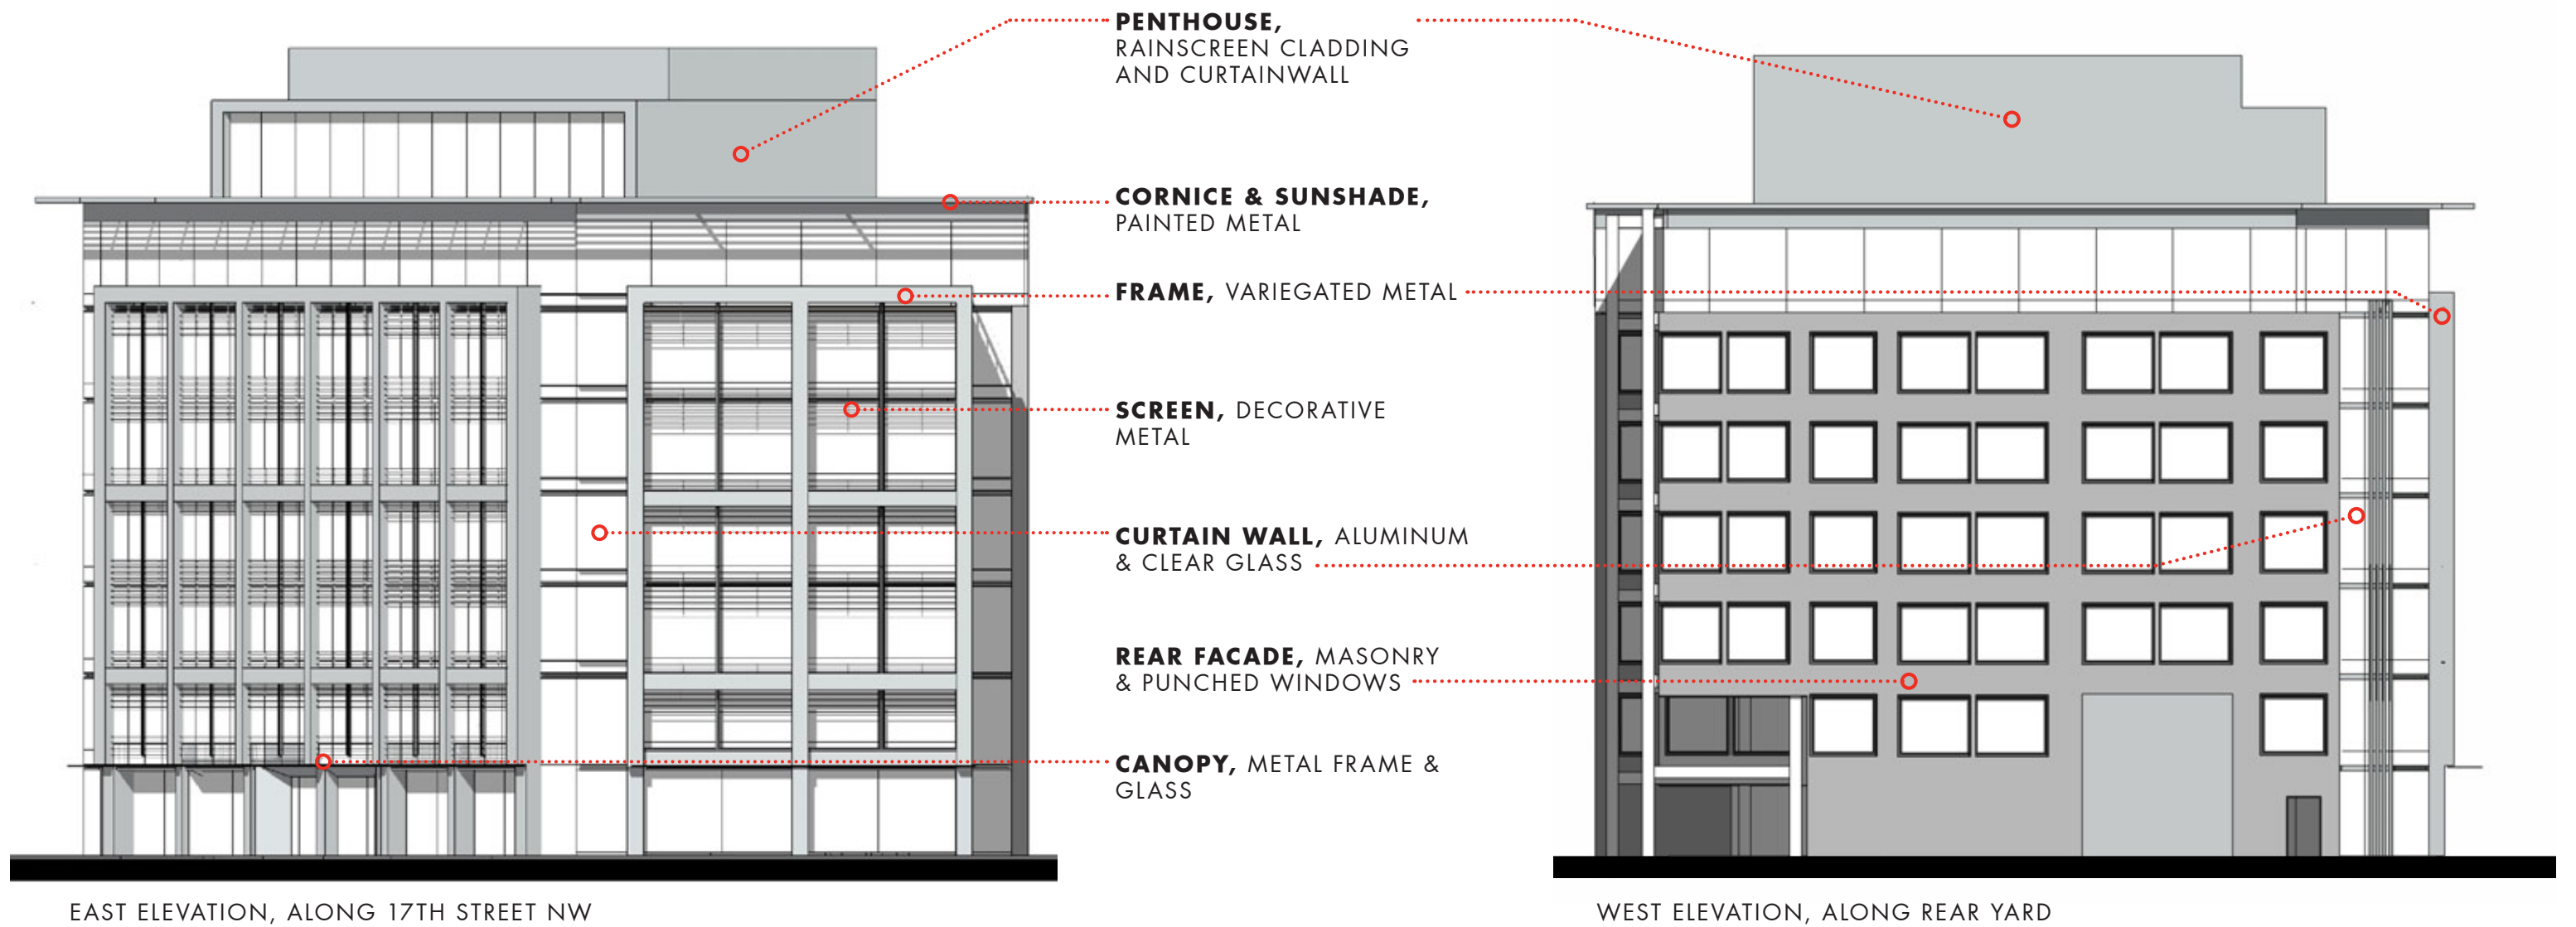

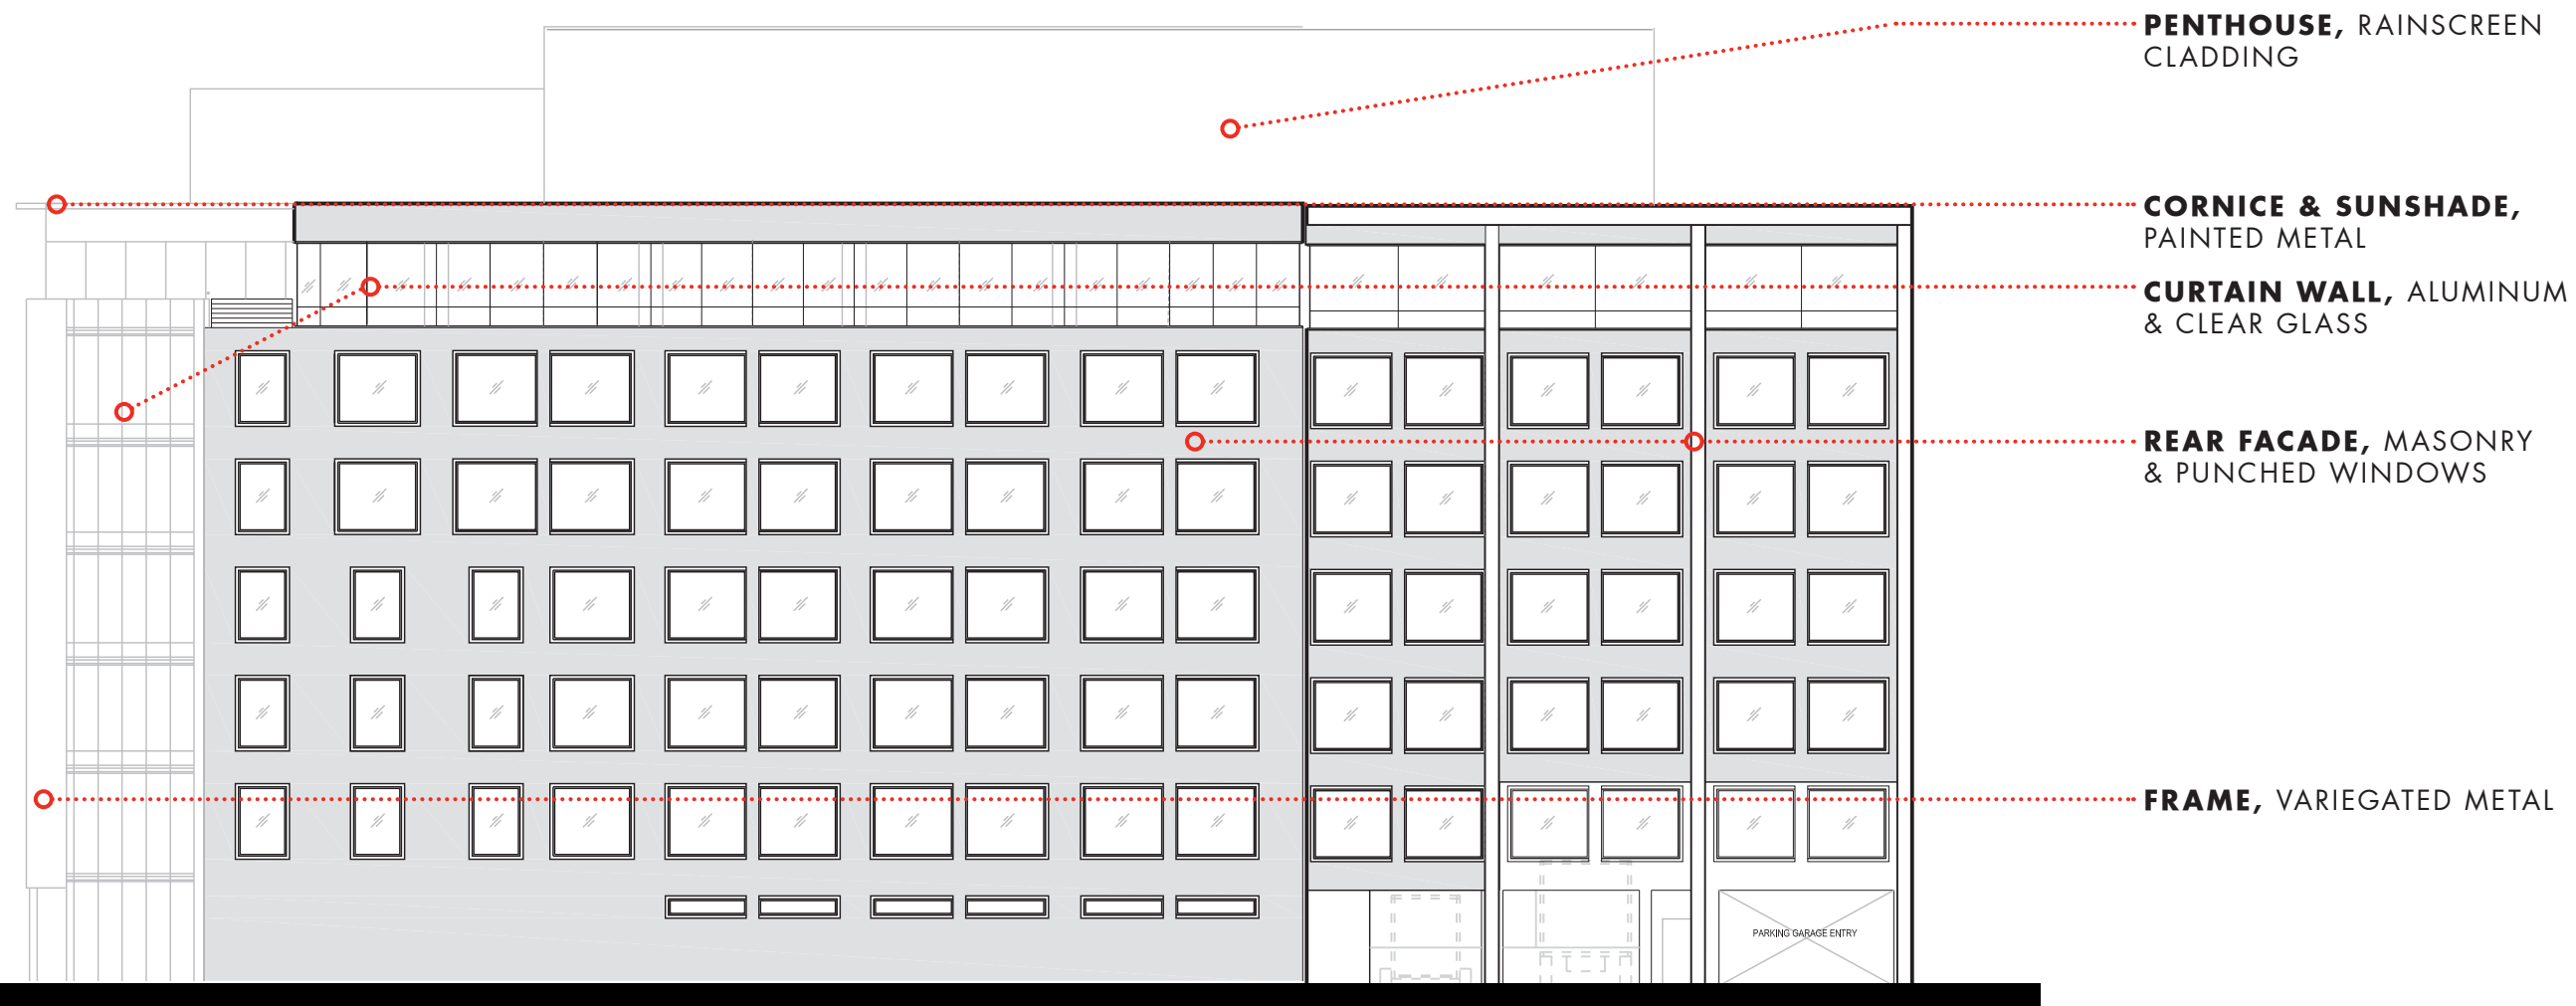

NORTH ELEVATION, ALONG PUBLIC ALLEY

NORTH ELEVATION, AT LOADING




AKRIDGE
Invested.

1701 RHODE ISLAND AVENUE | 18 MARCH 2016

PUBLIC ALLEY FACADE
BZA FILING SUBMISSION A₁₇


20' PUBLIC ALLEY

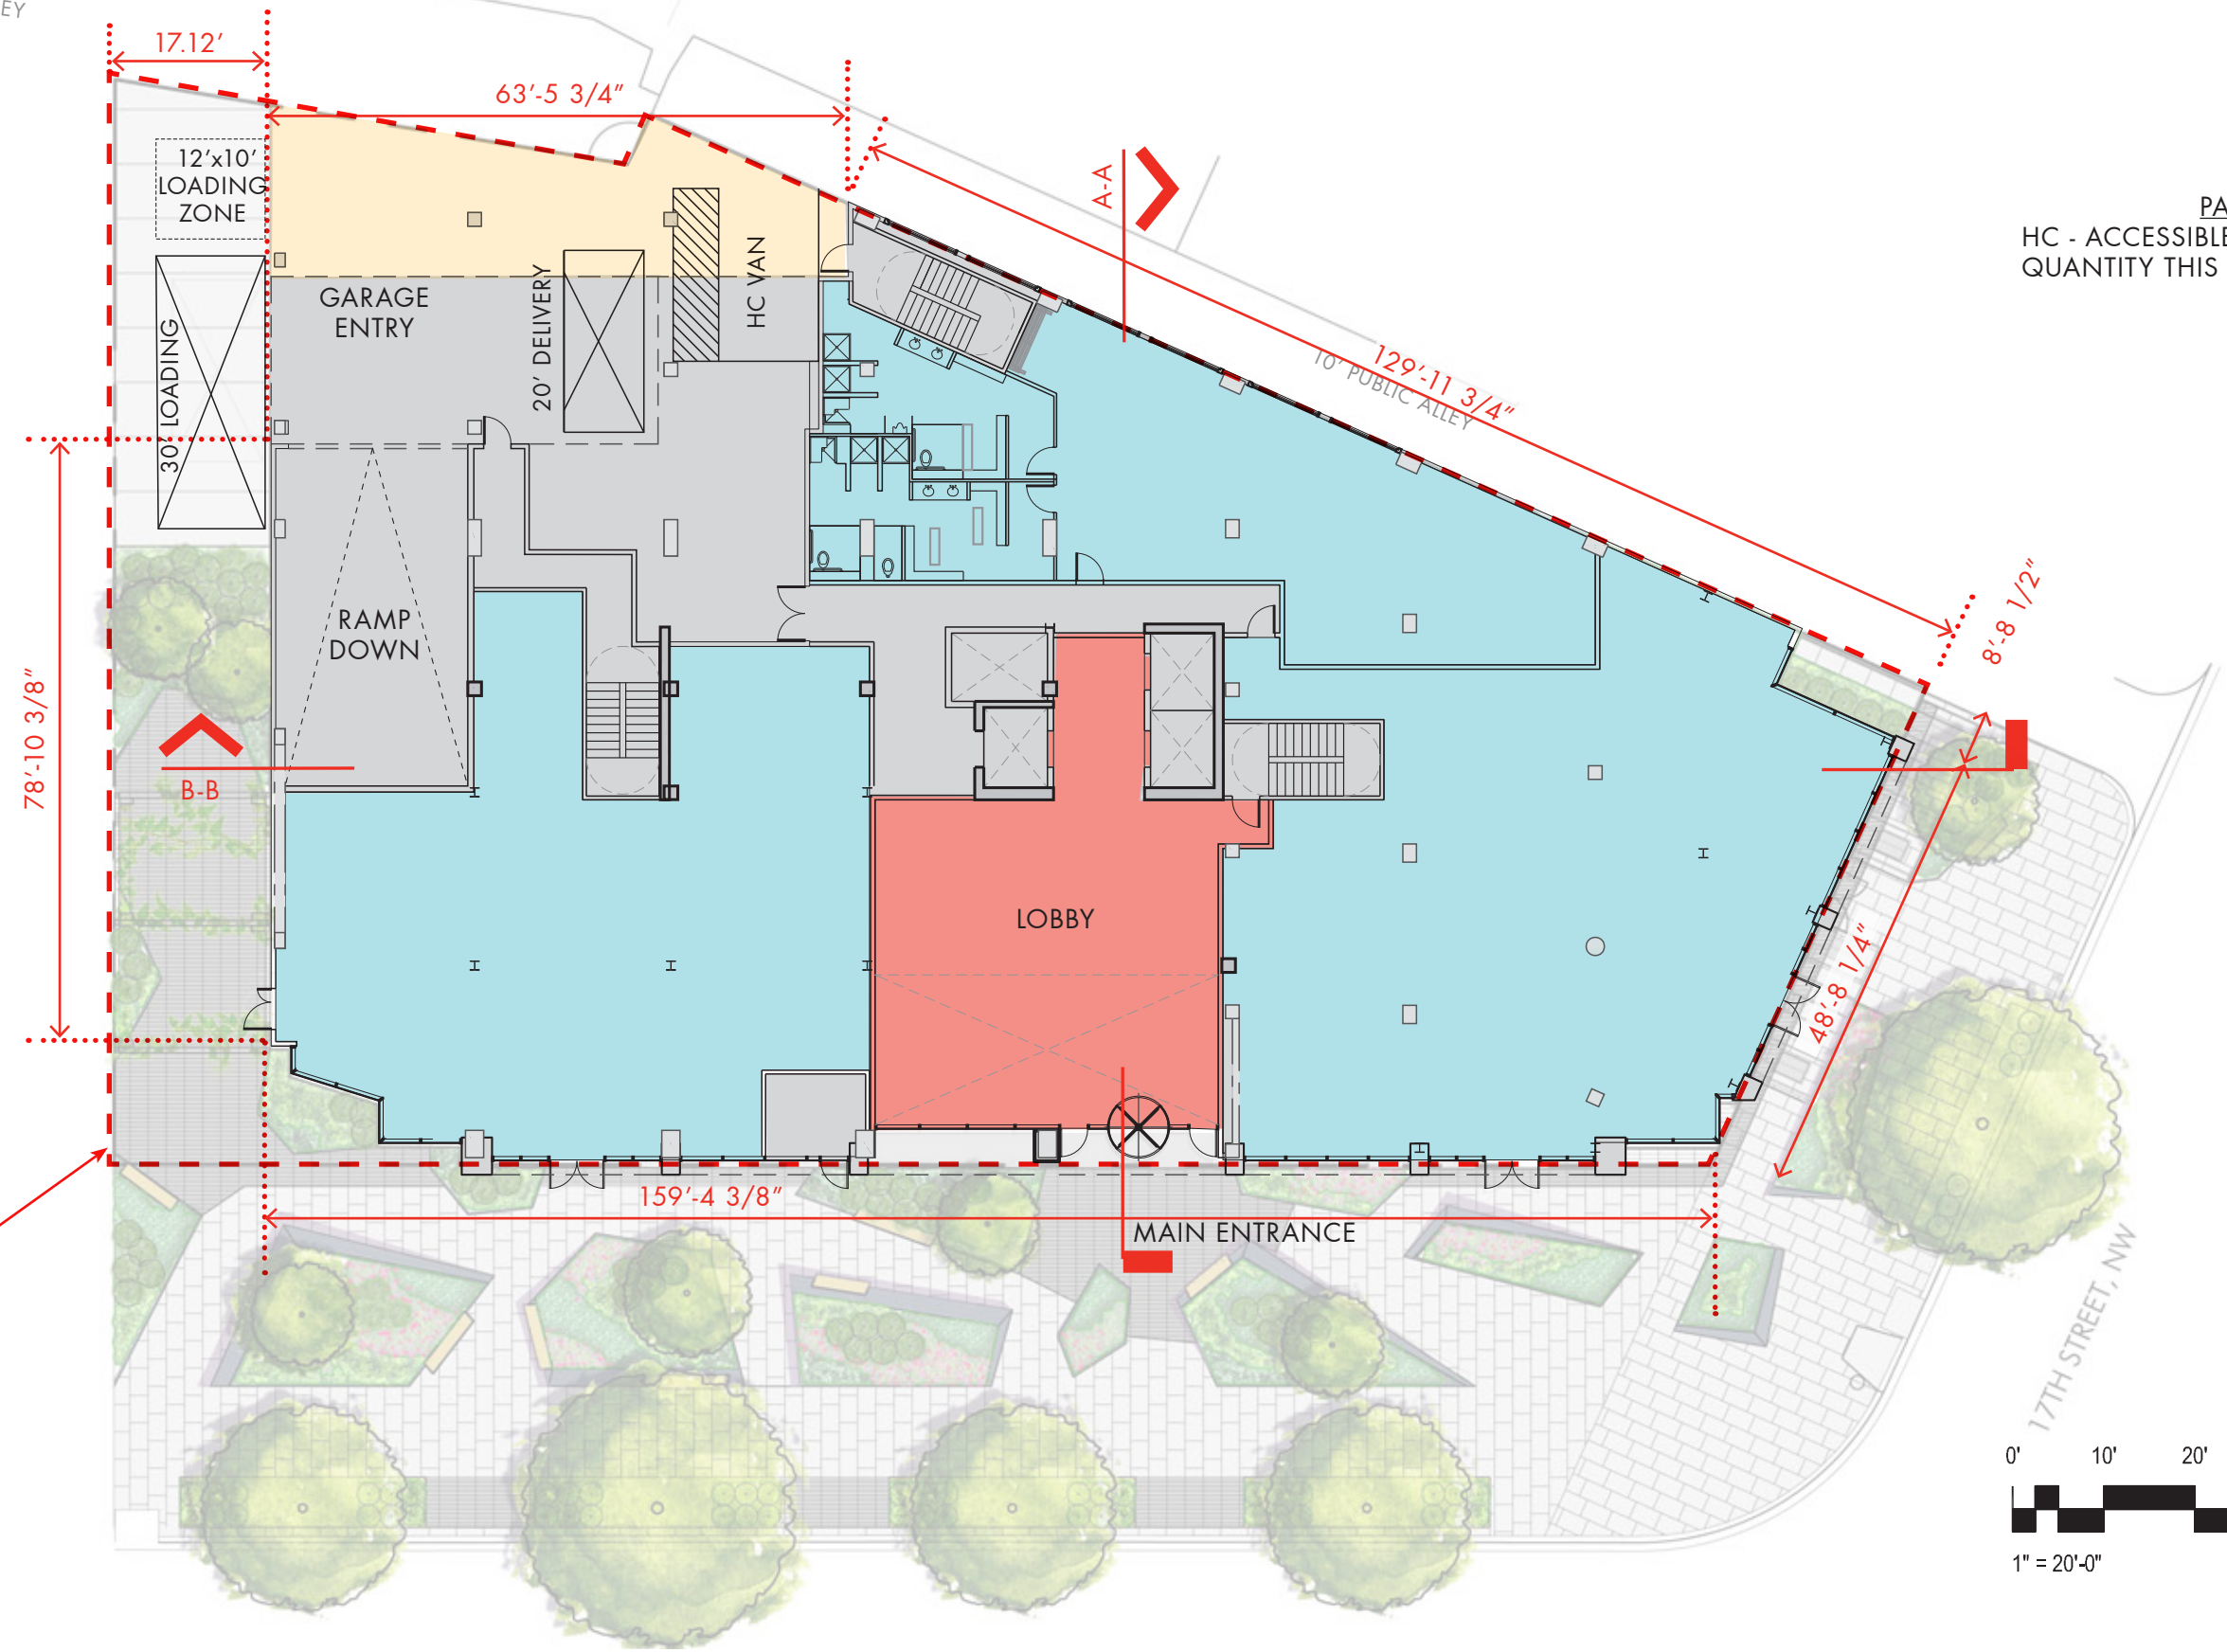

PARKING LEGEND
HC - ACCESSIBLE SPACE 9' X 19'
QUANTITY THIS FLOOR =1

PROPERTY LINE



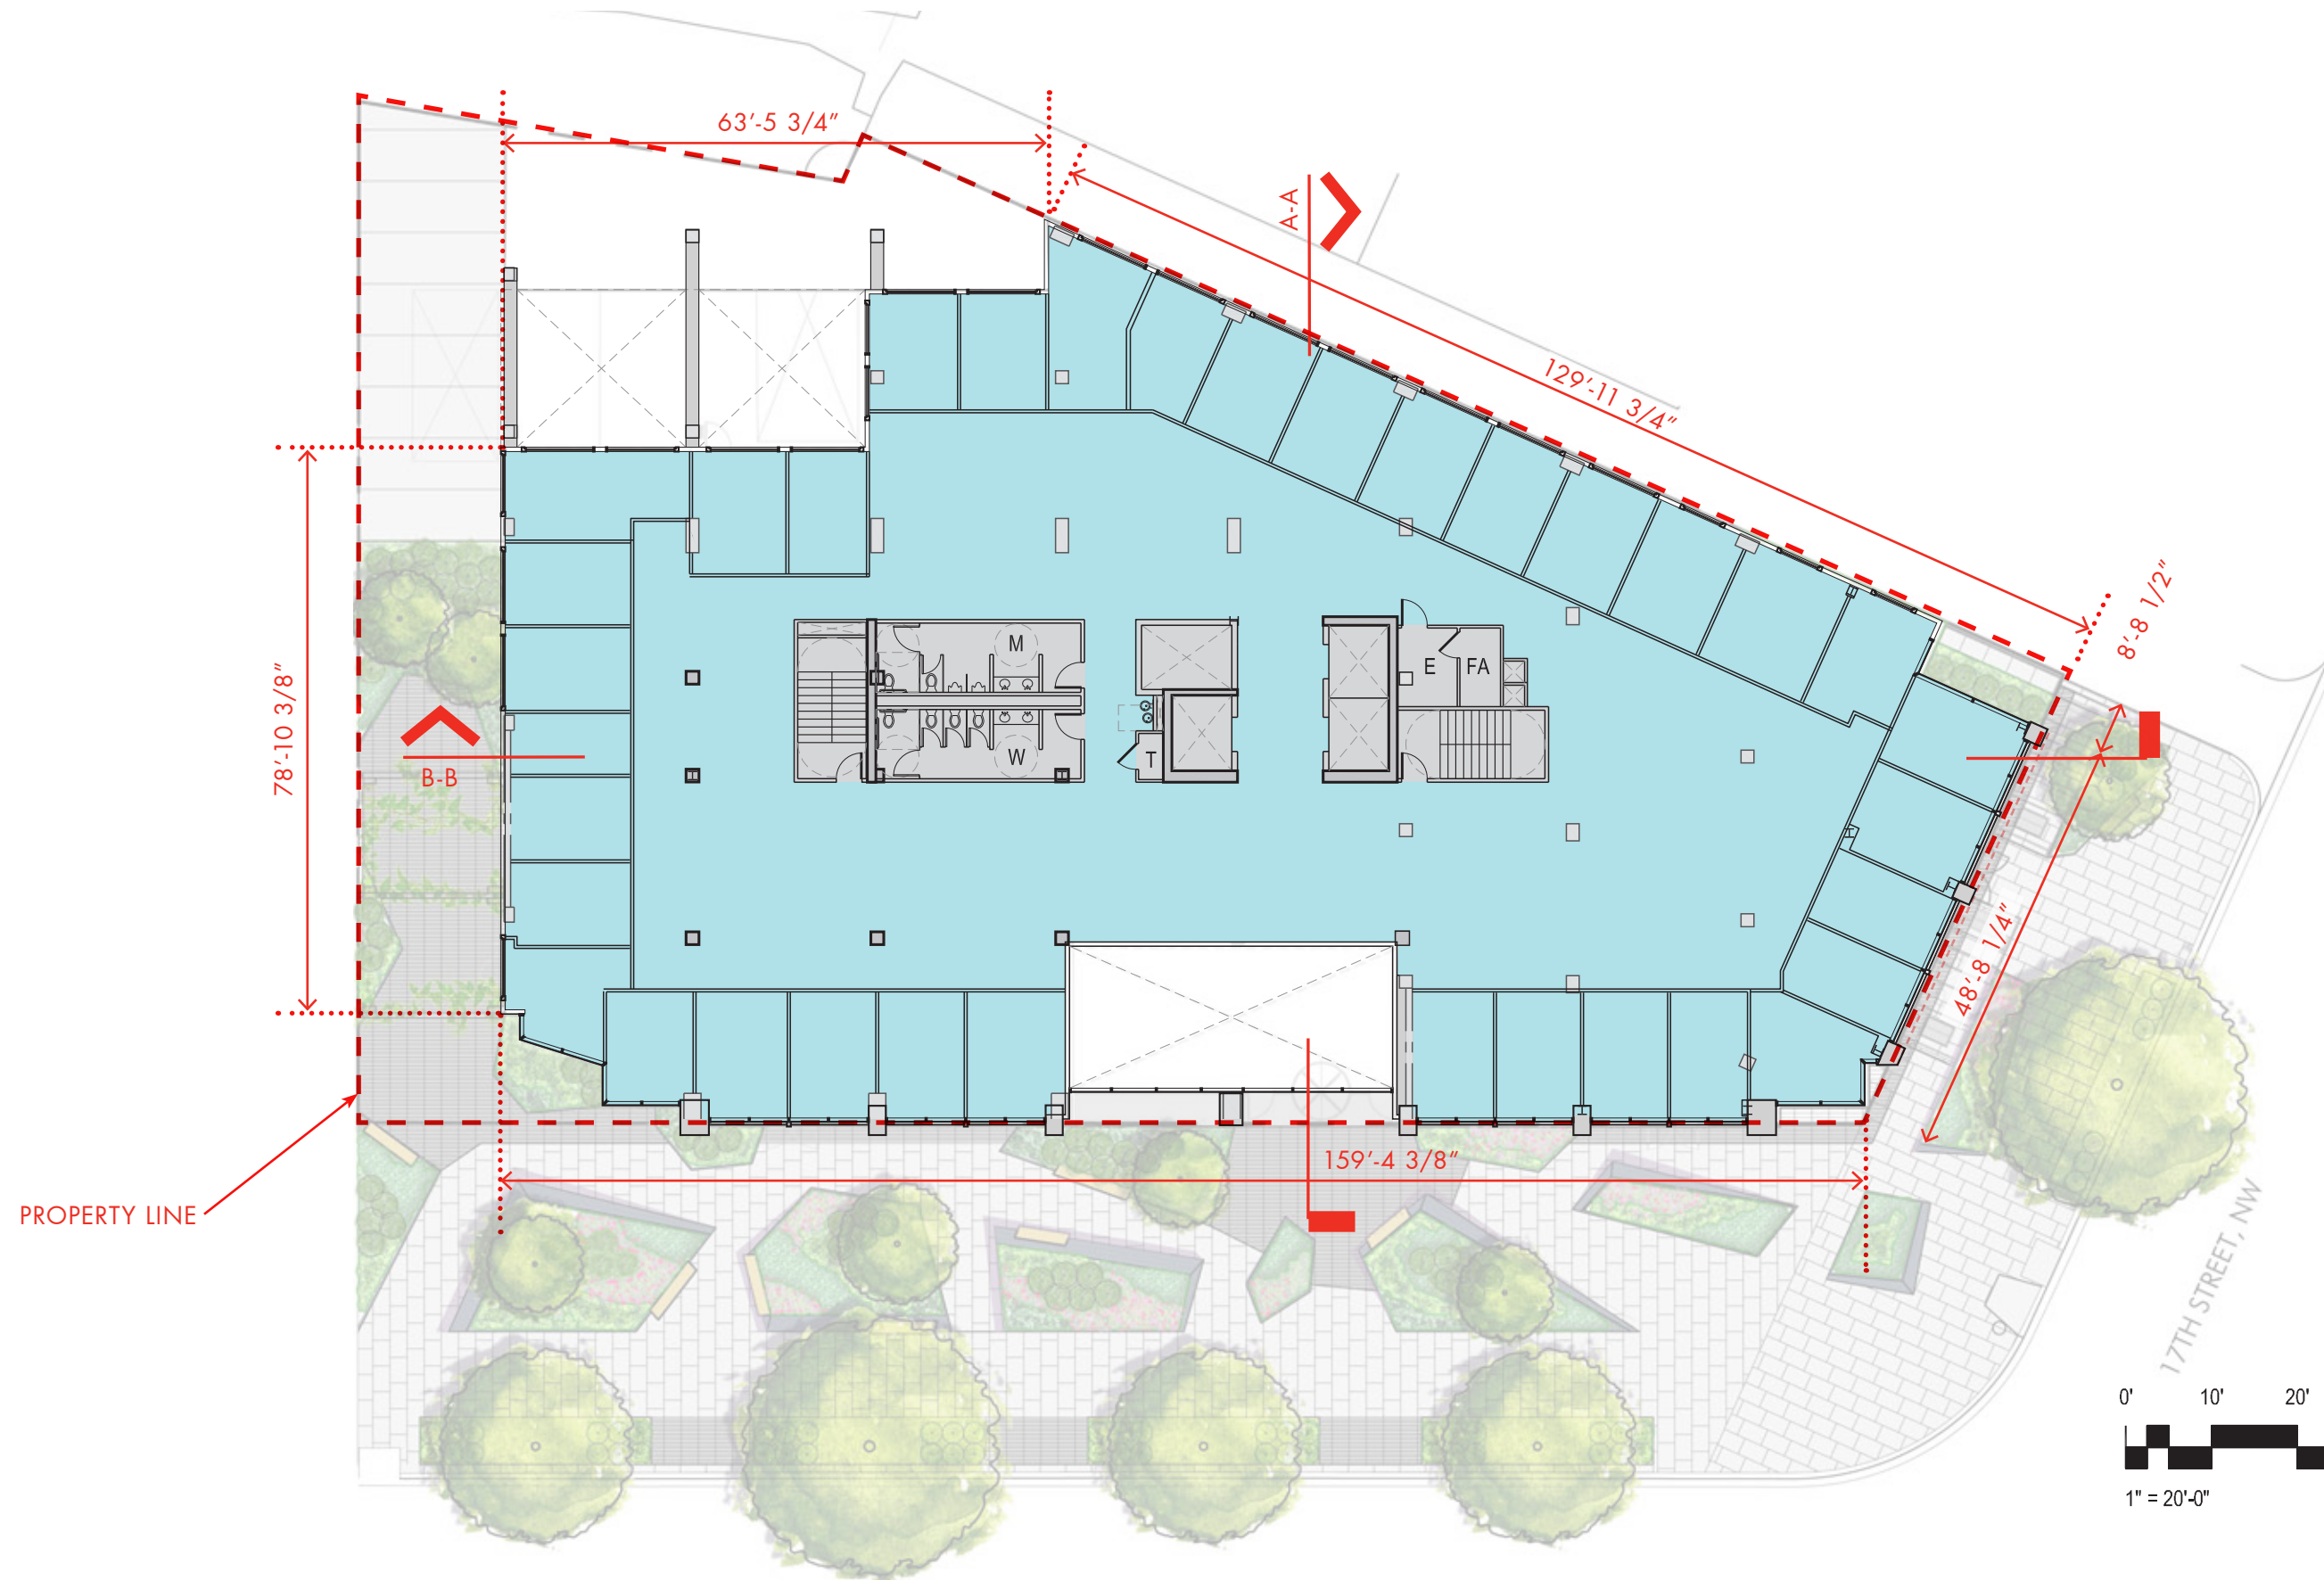

AKRIDGE
Invested.

1701 RHODE ISLAND AVENUE | 18 MARCH 2016

FLOOR PLAN LEVEL 02
BZA FILING SUBMISSION A₁₉

