





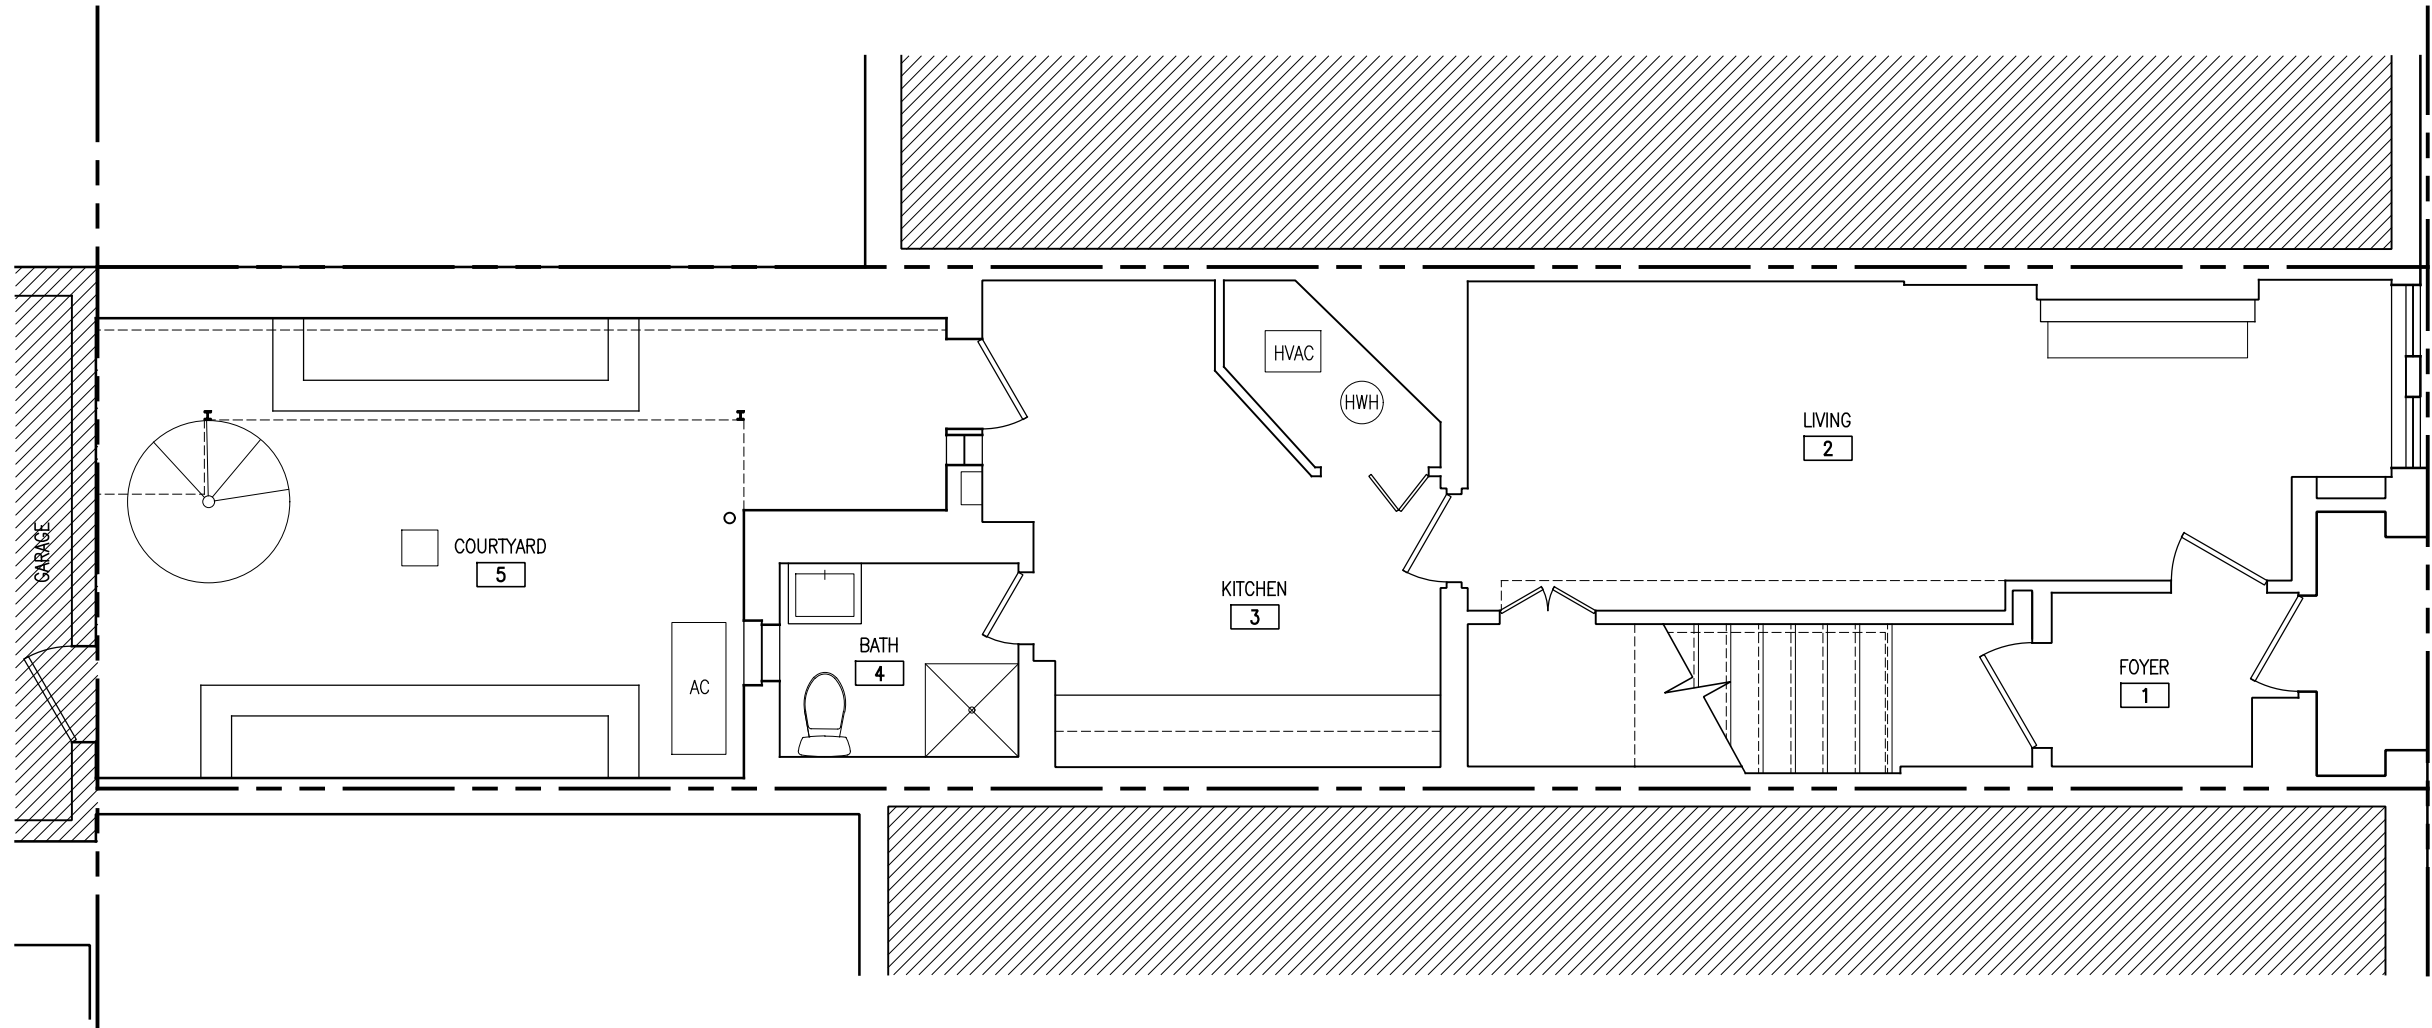

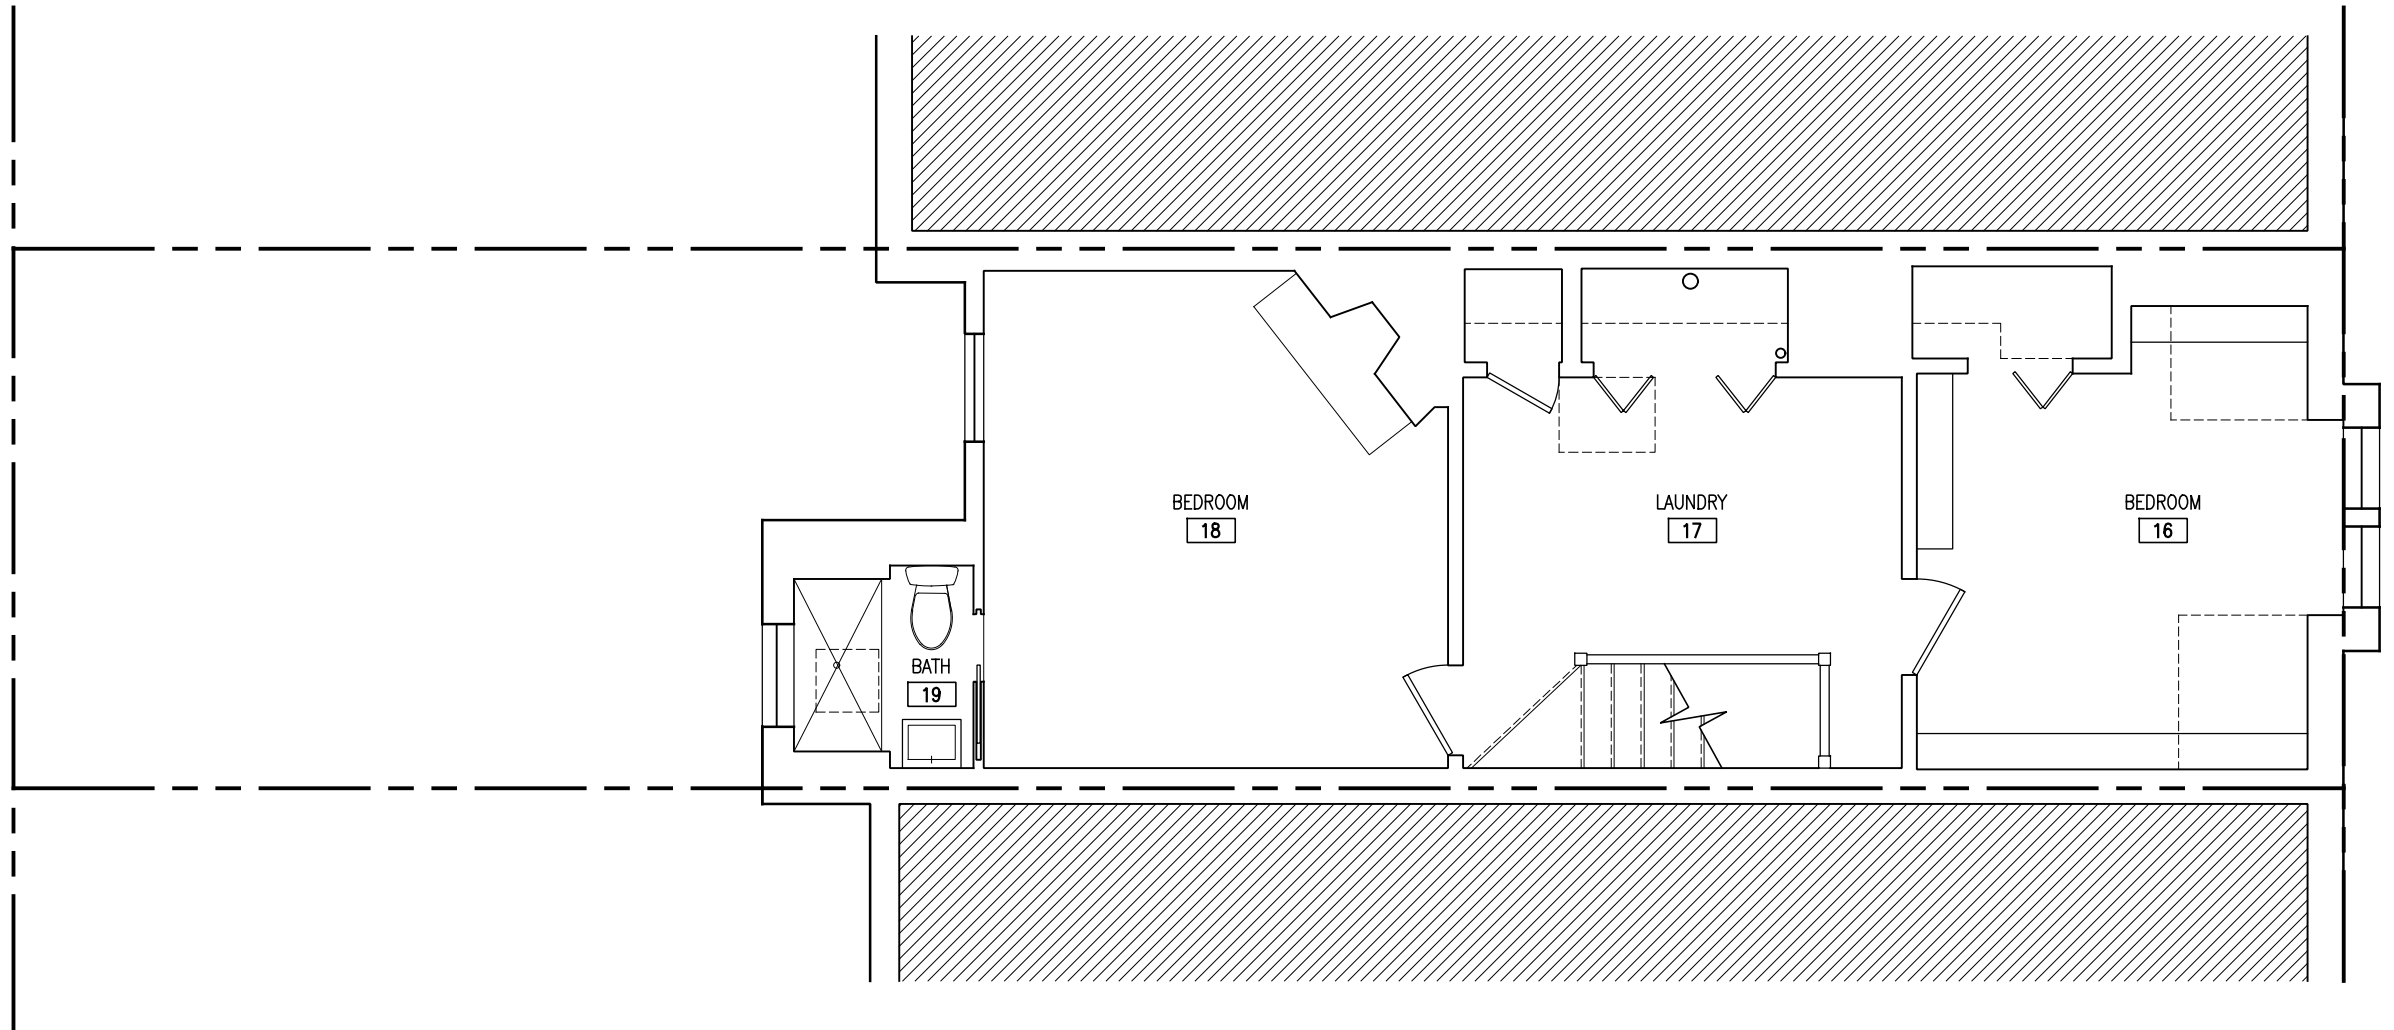

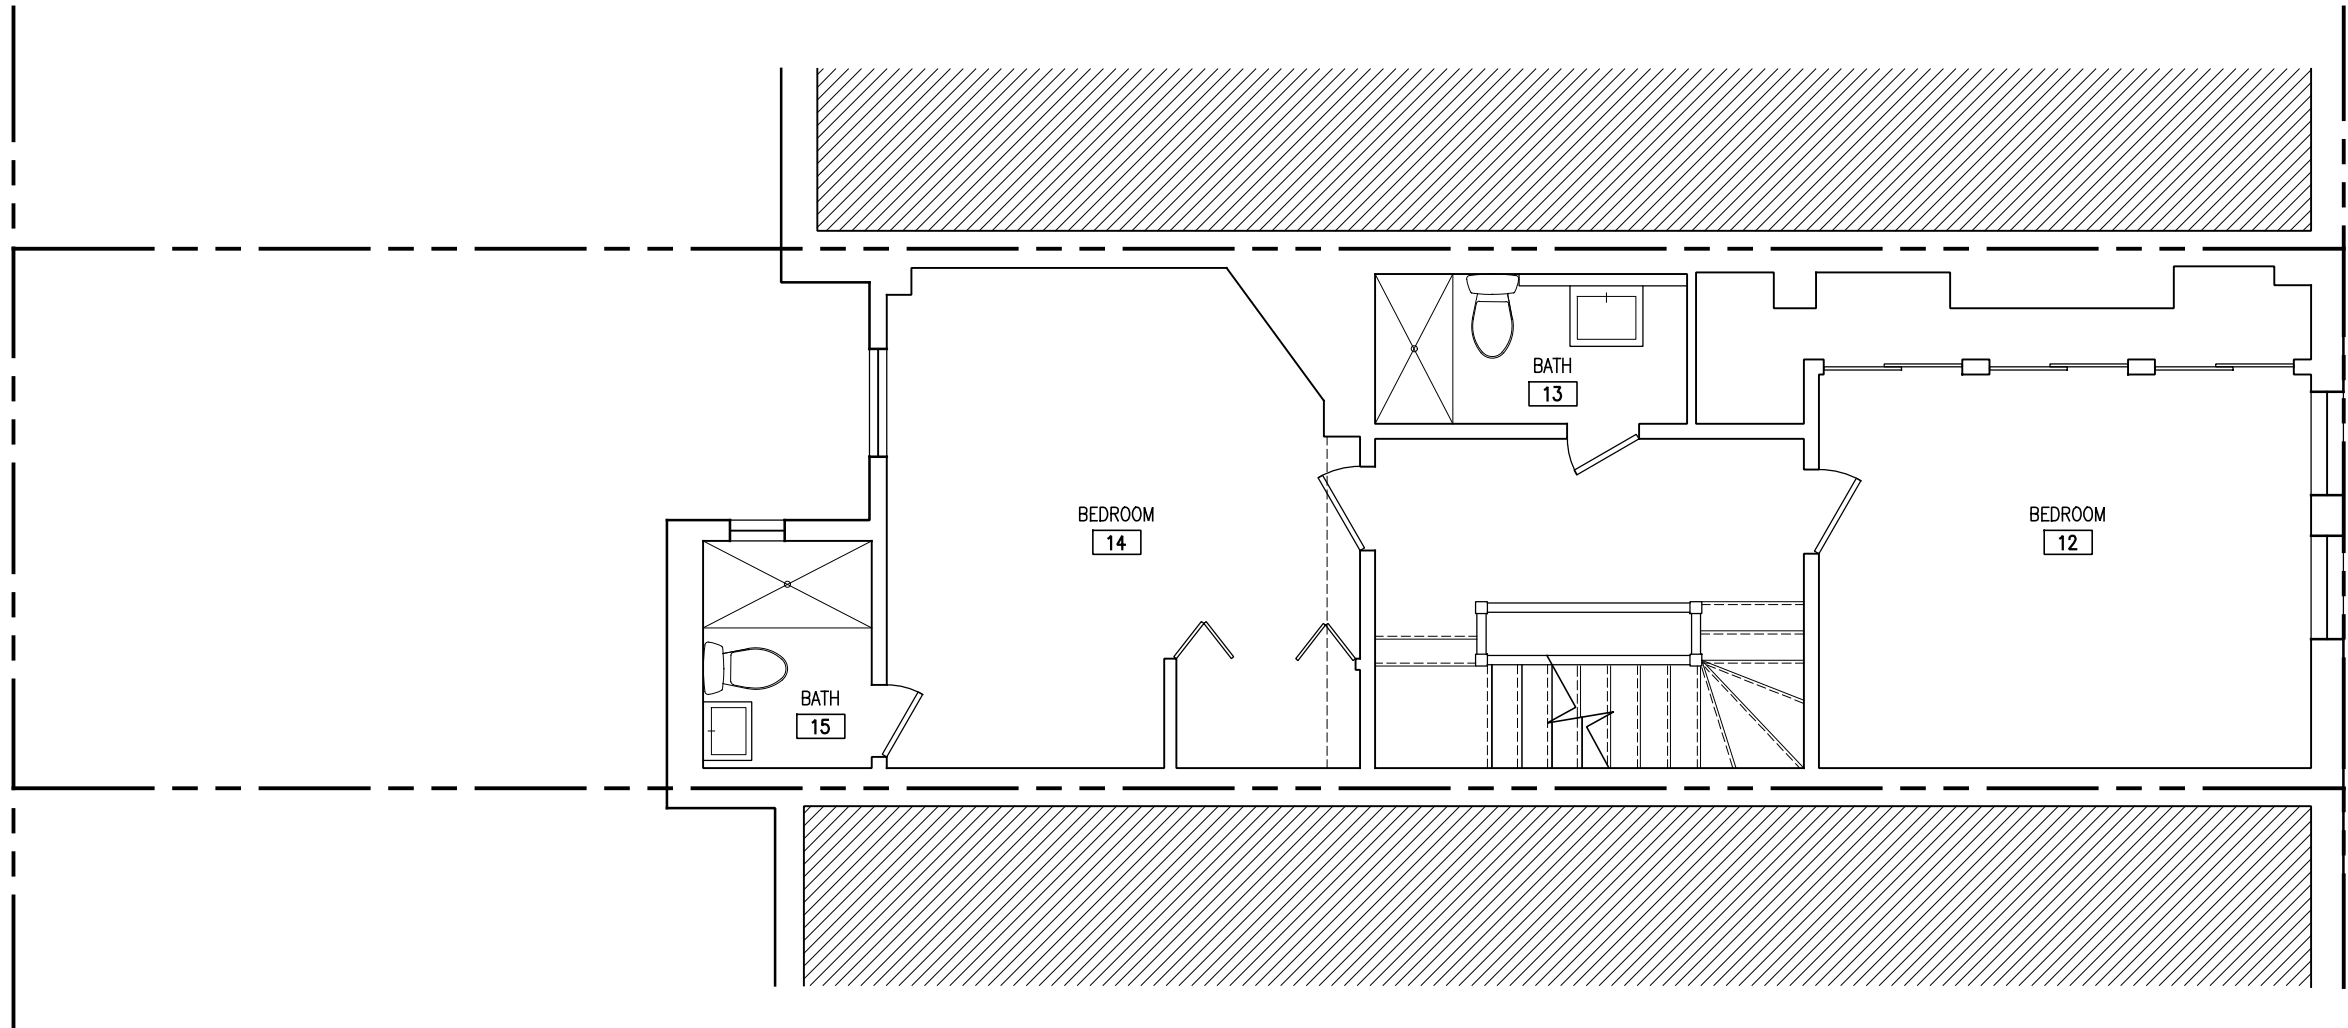

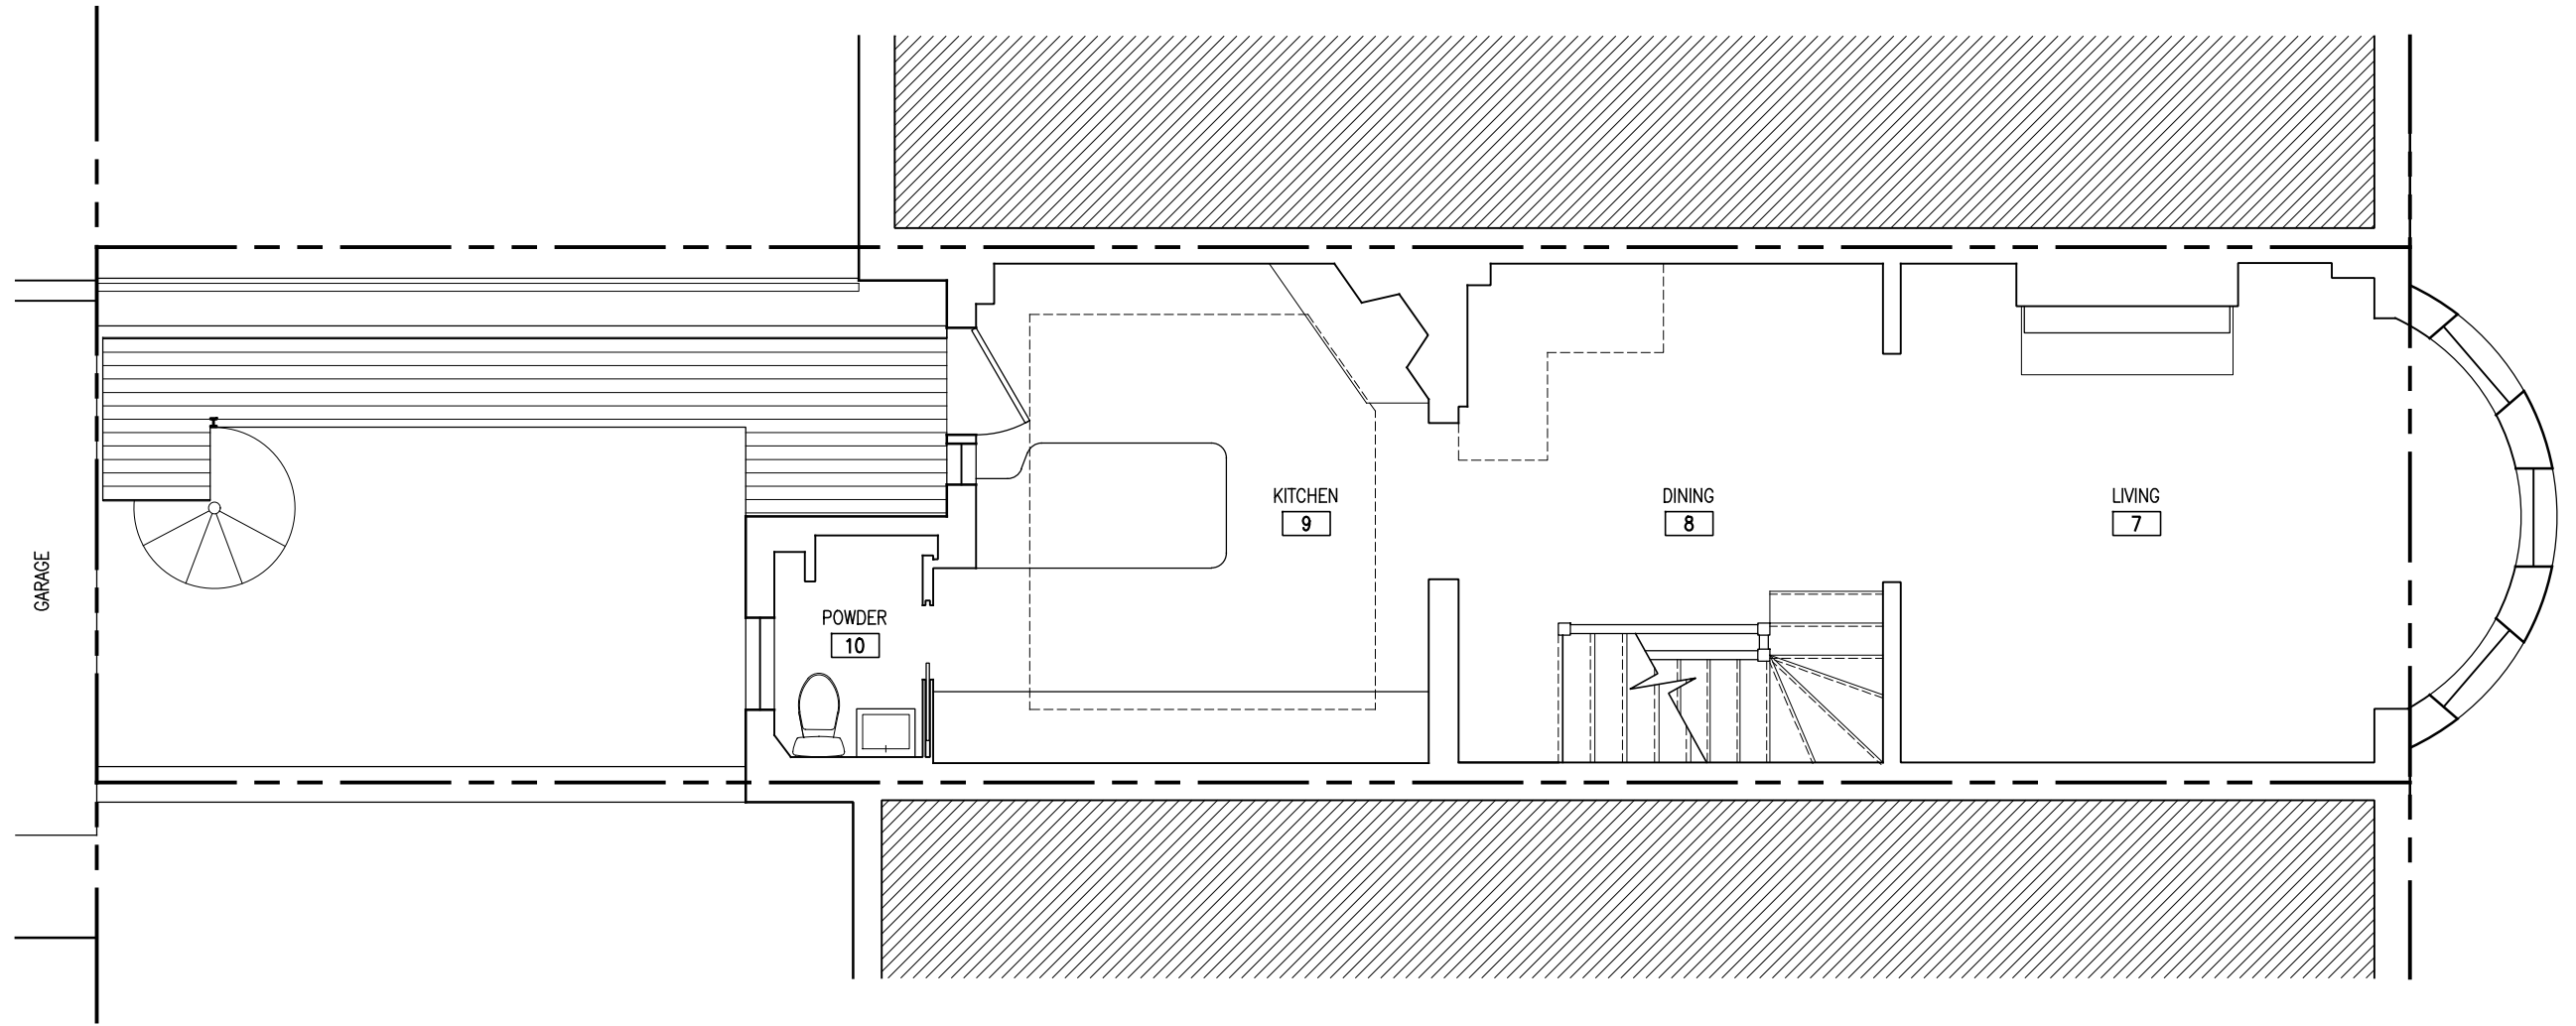



30' 4-3/4"
THIRD FLOOR


20' 3-3/4"
SECOND FLOOR


9' 5"
FIRST FLOOR


0'-0"
GROUND FLOOR

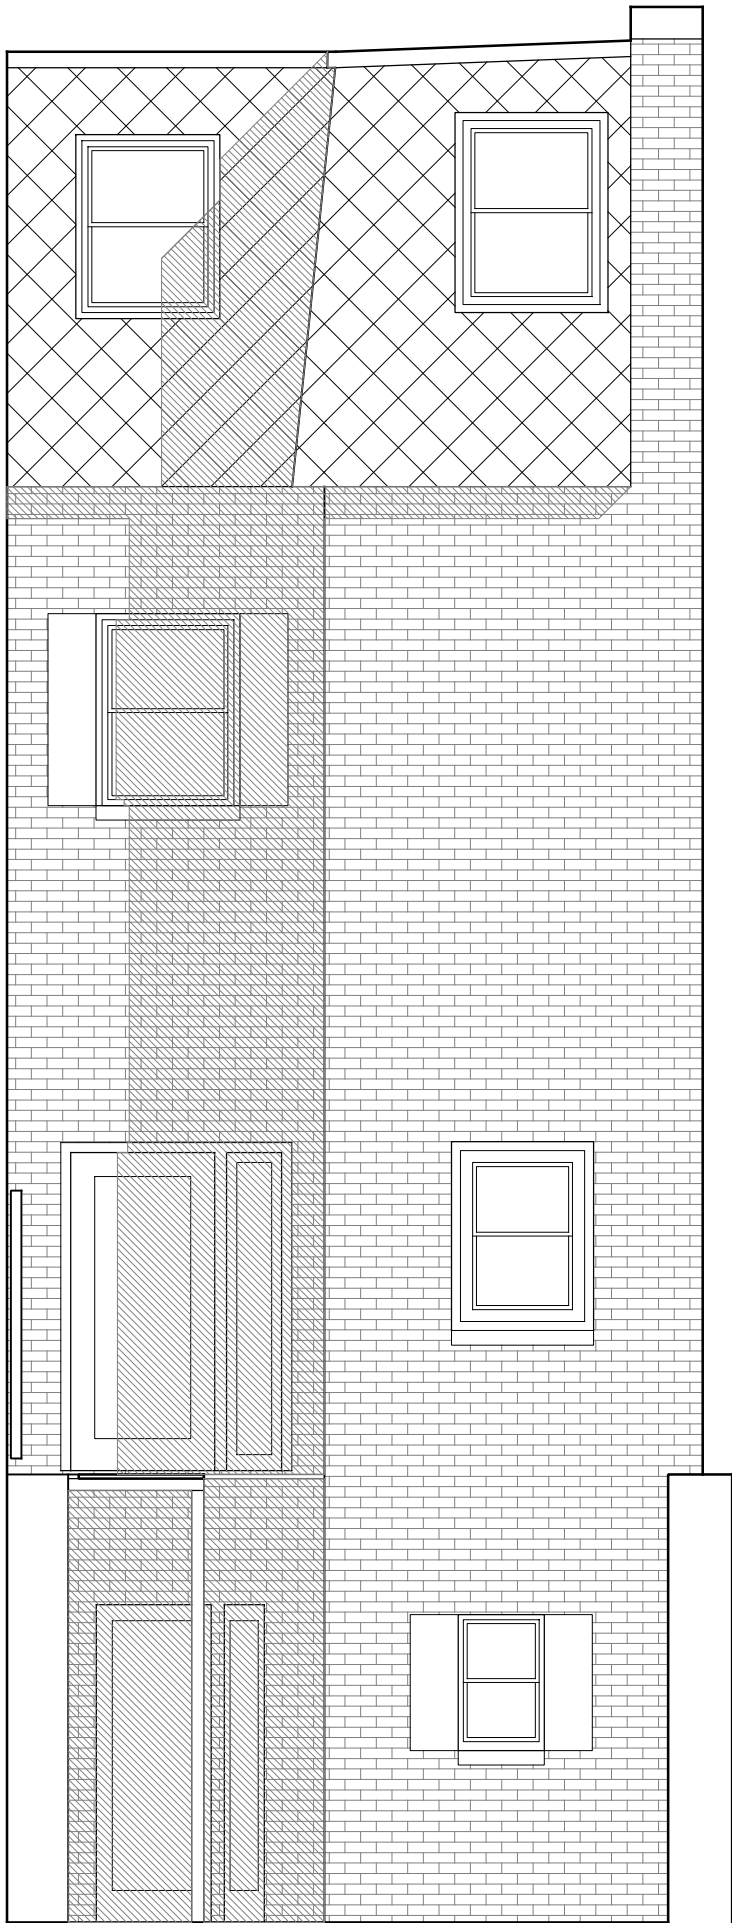


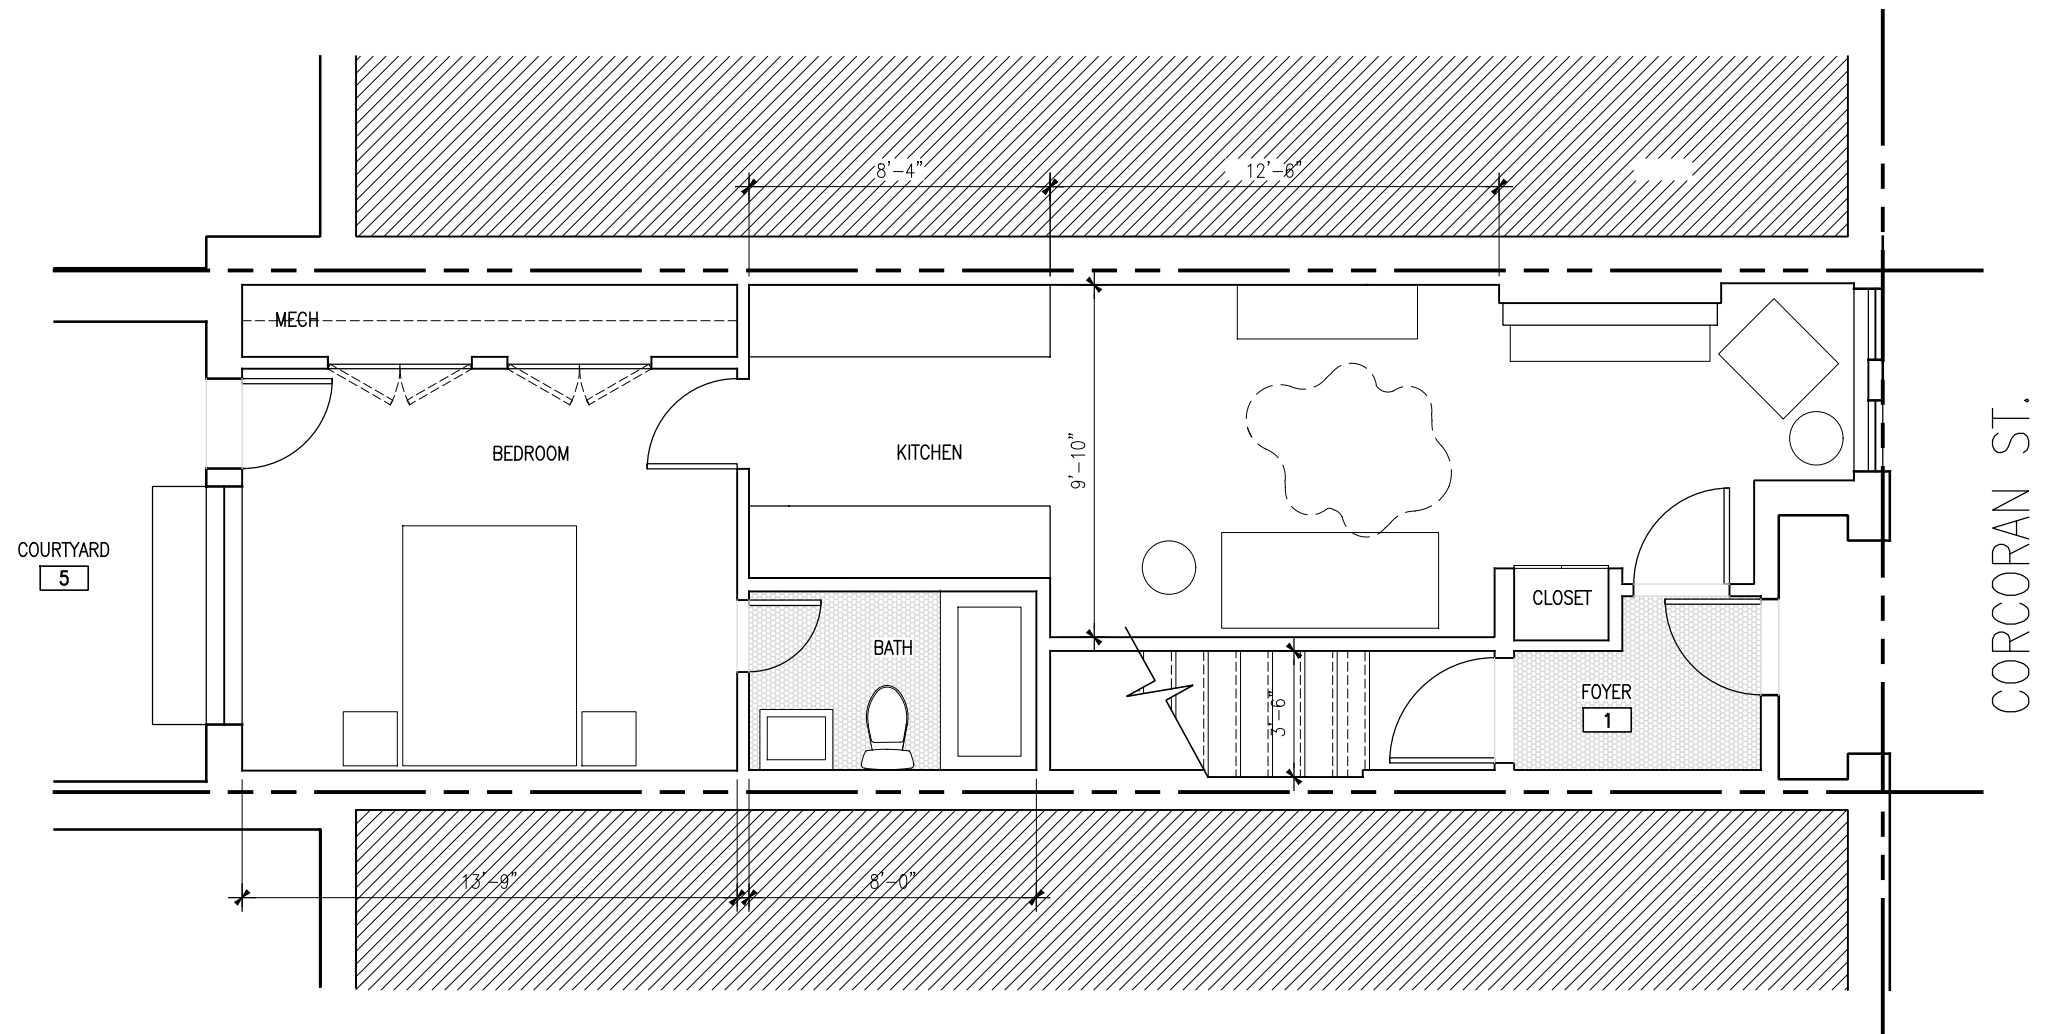


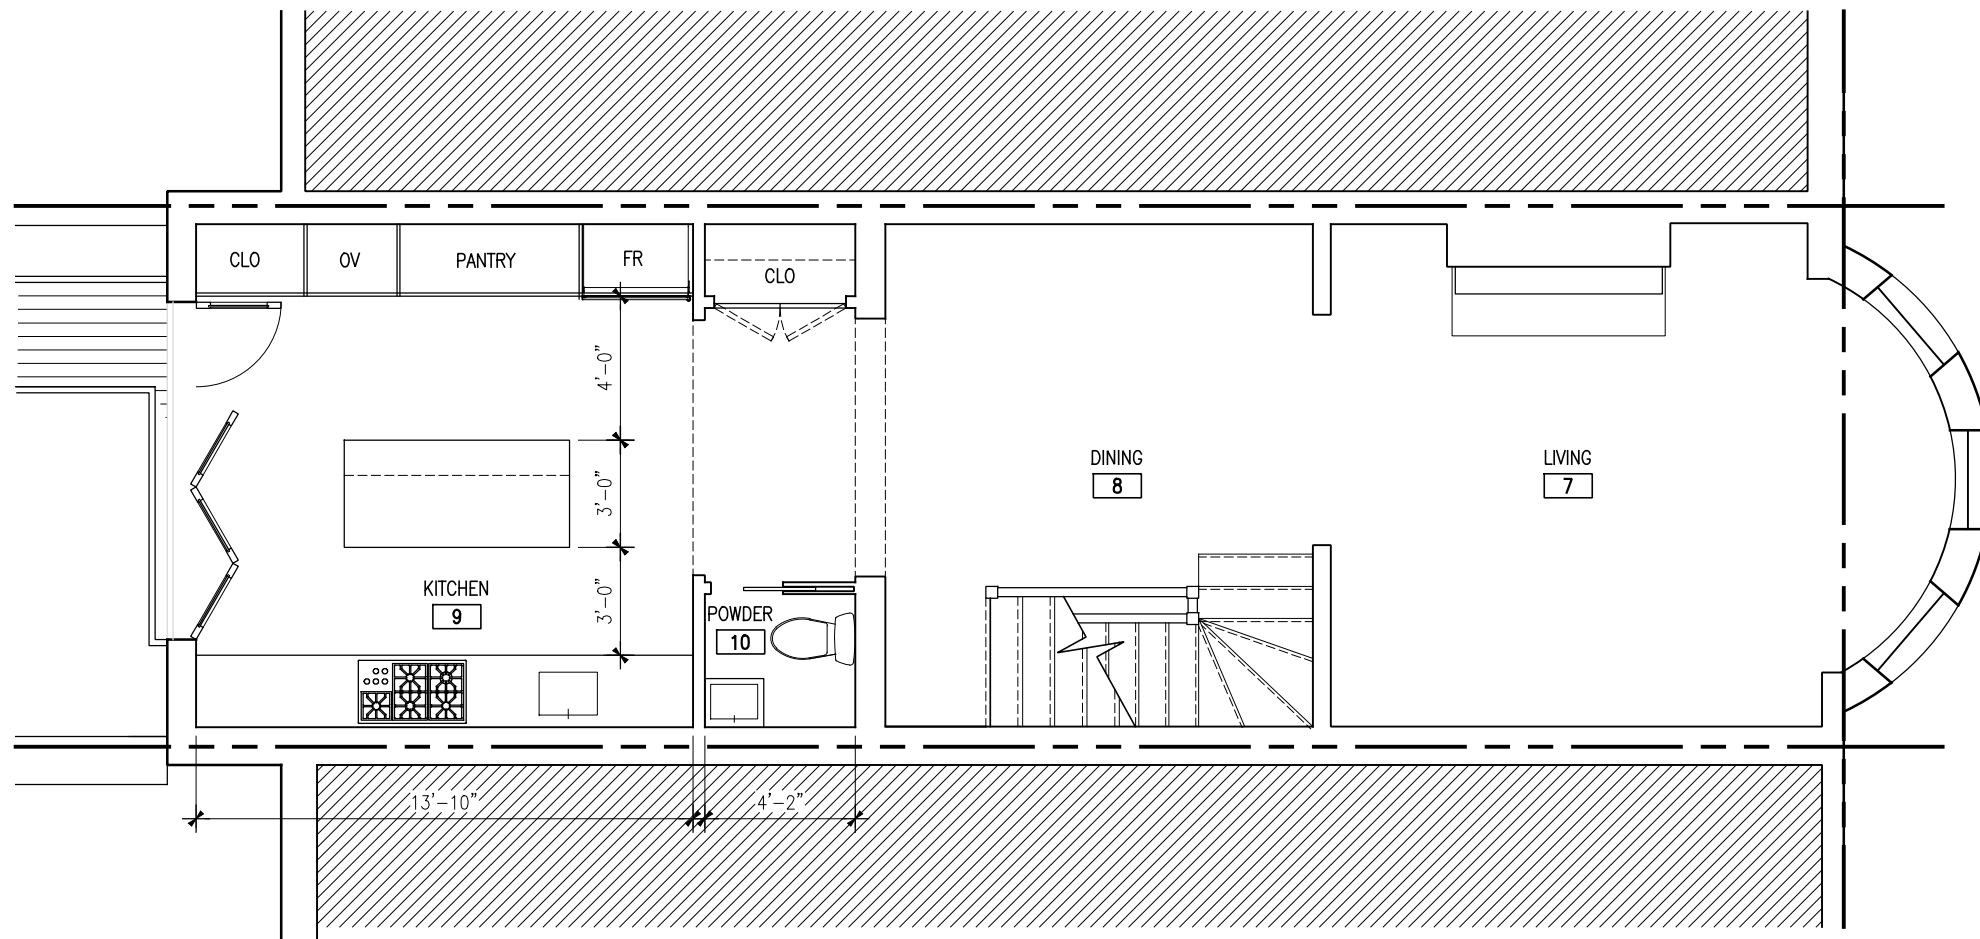

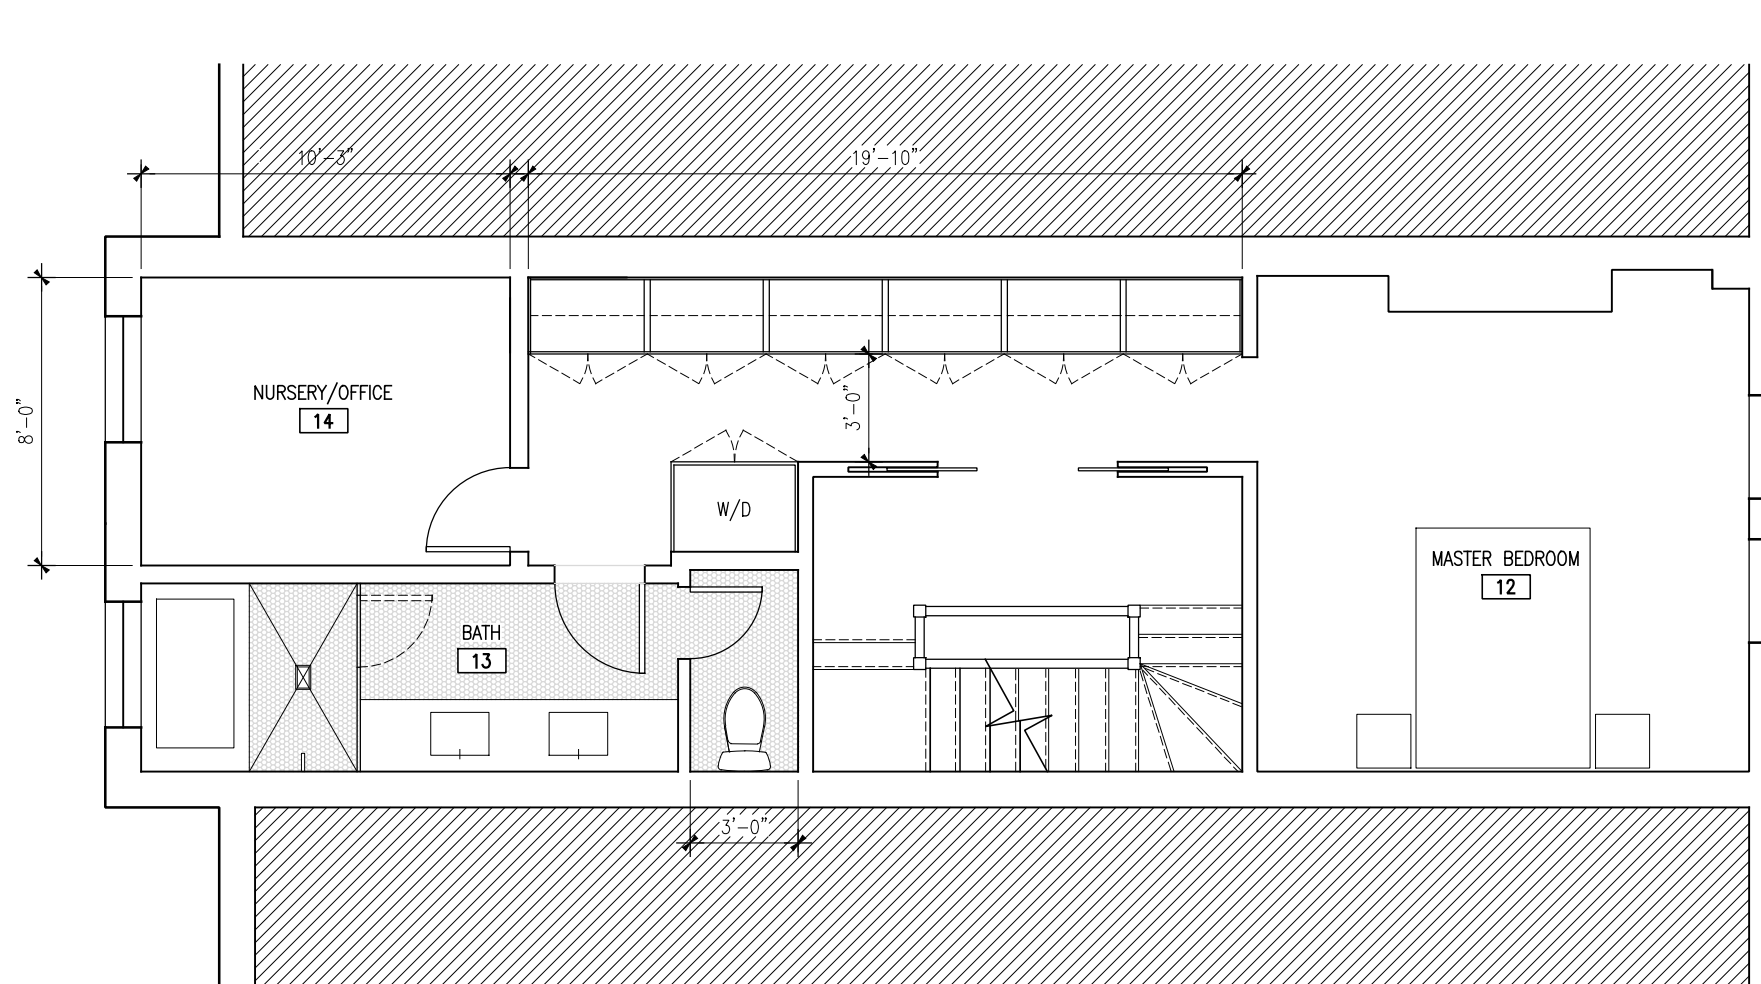

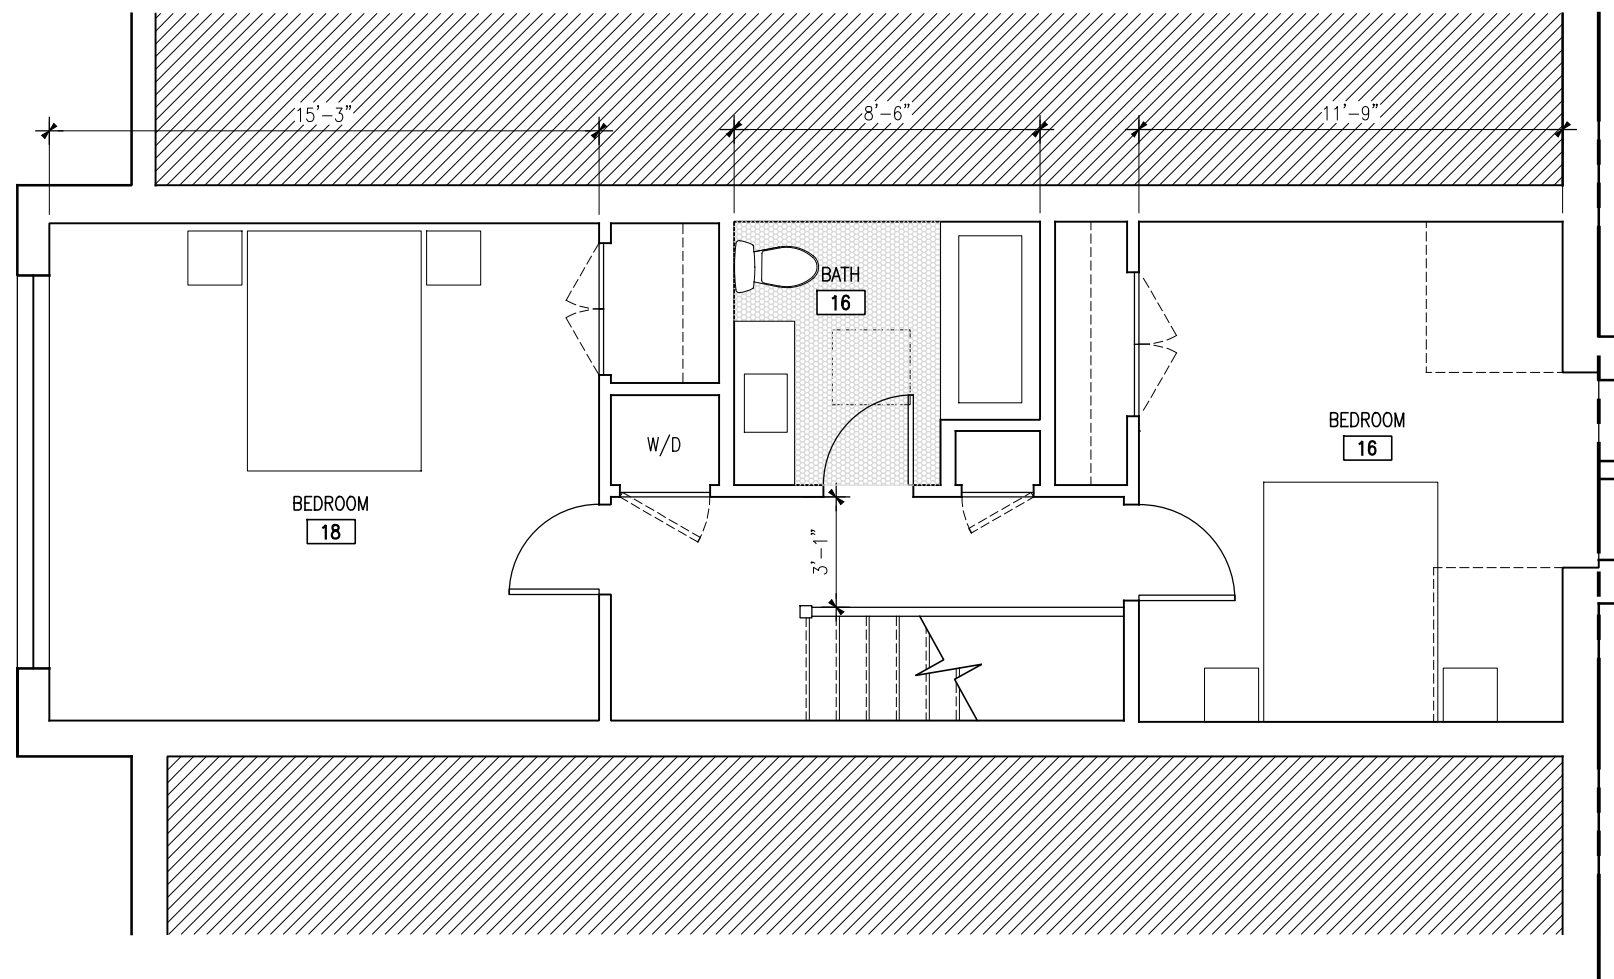

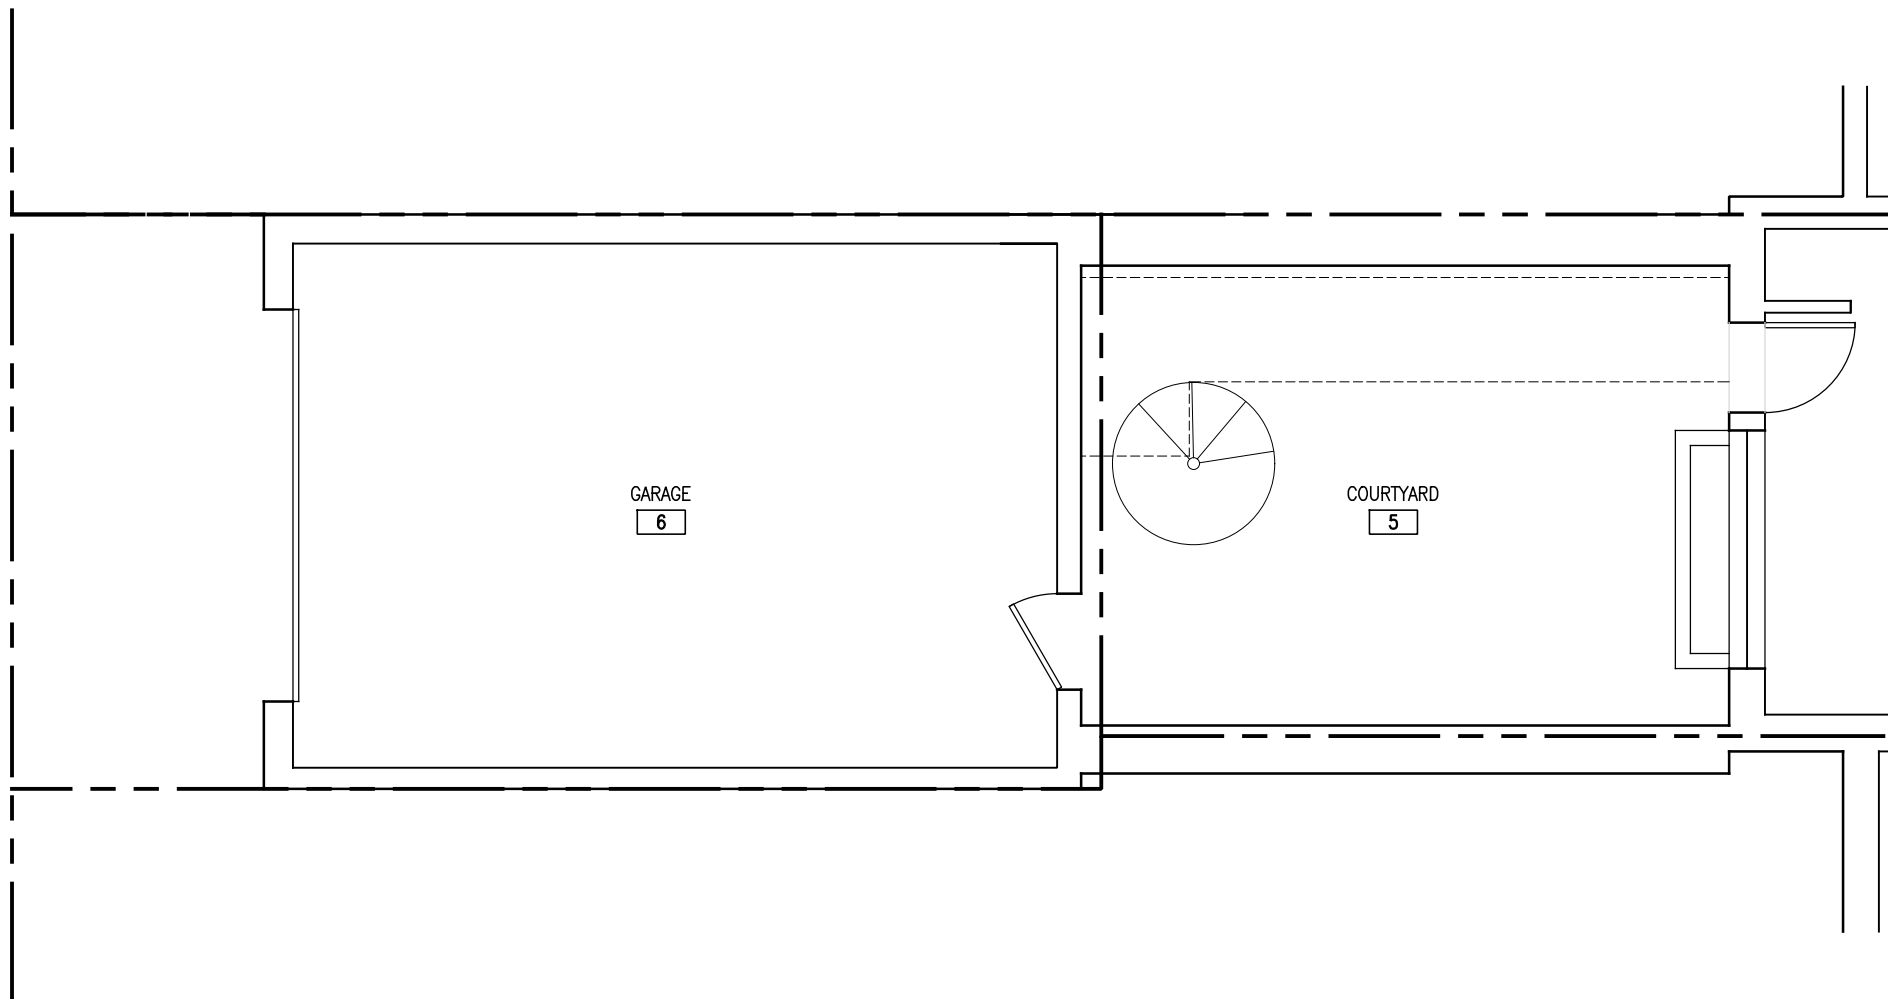

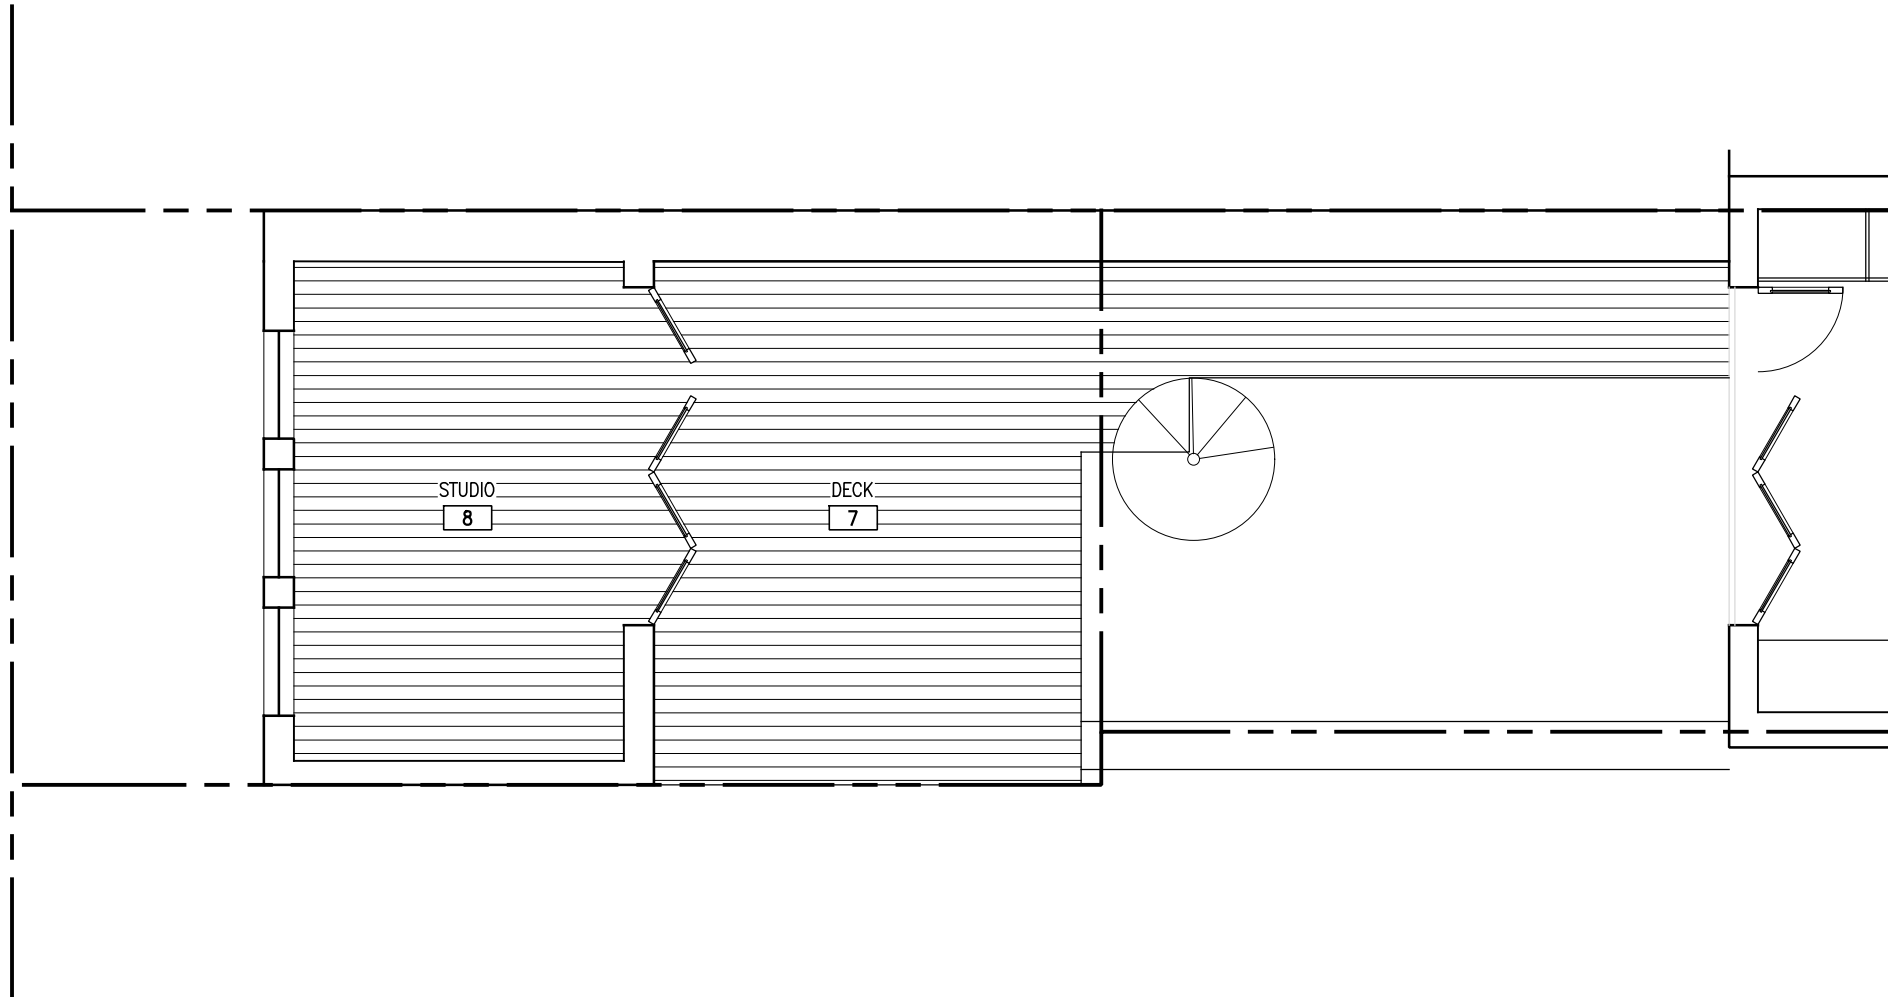

30' 4-3/4"
THIRD FLOOR

20' 3-3/4"
SECOND FLOOR

9' 5"
FIRST FLOOR

0'-0"
GROUND FLOOR

