





WashingtonREIT


DECEMBER 20, 2015
© 2016 - Bonstra | Haresign Architects

ELEVATIONS


1/8" = 1'-0"

SPRING VALLEY SHOPPING CENTER


Bonstra | Haresign
ARCHITECTS

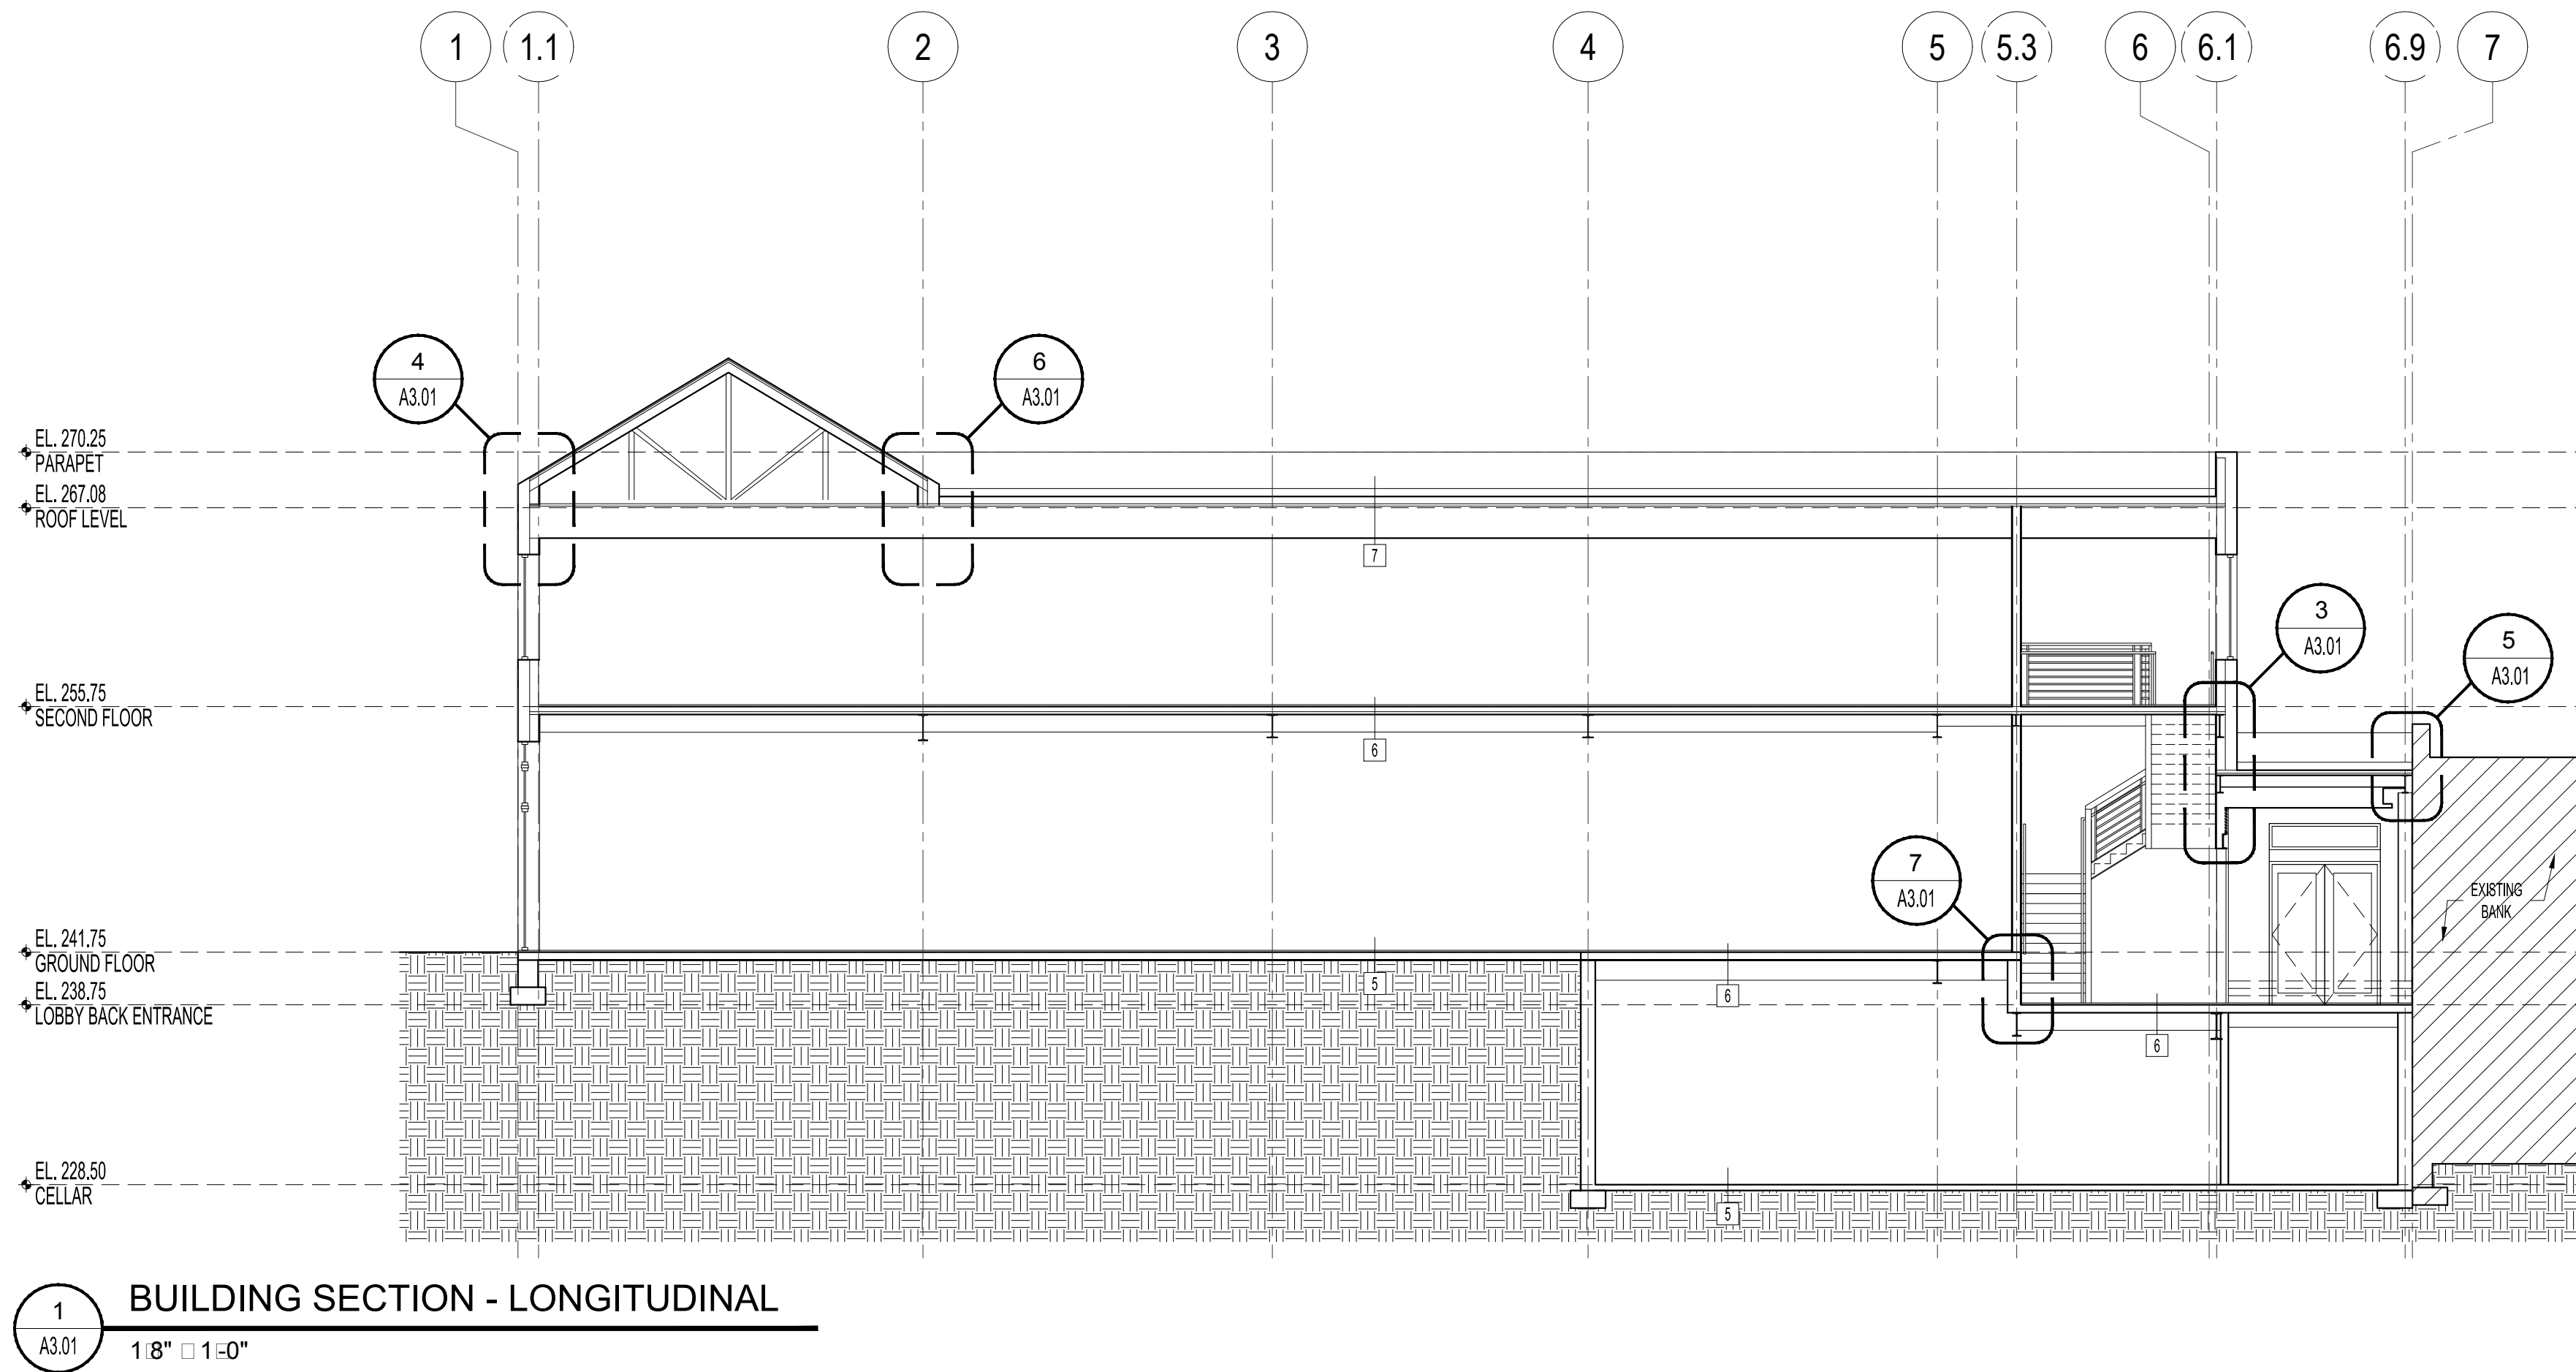


1 BUILDING SECTION - LONGITUDINAL

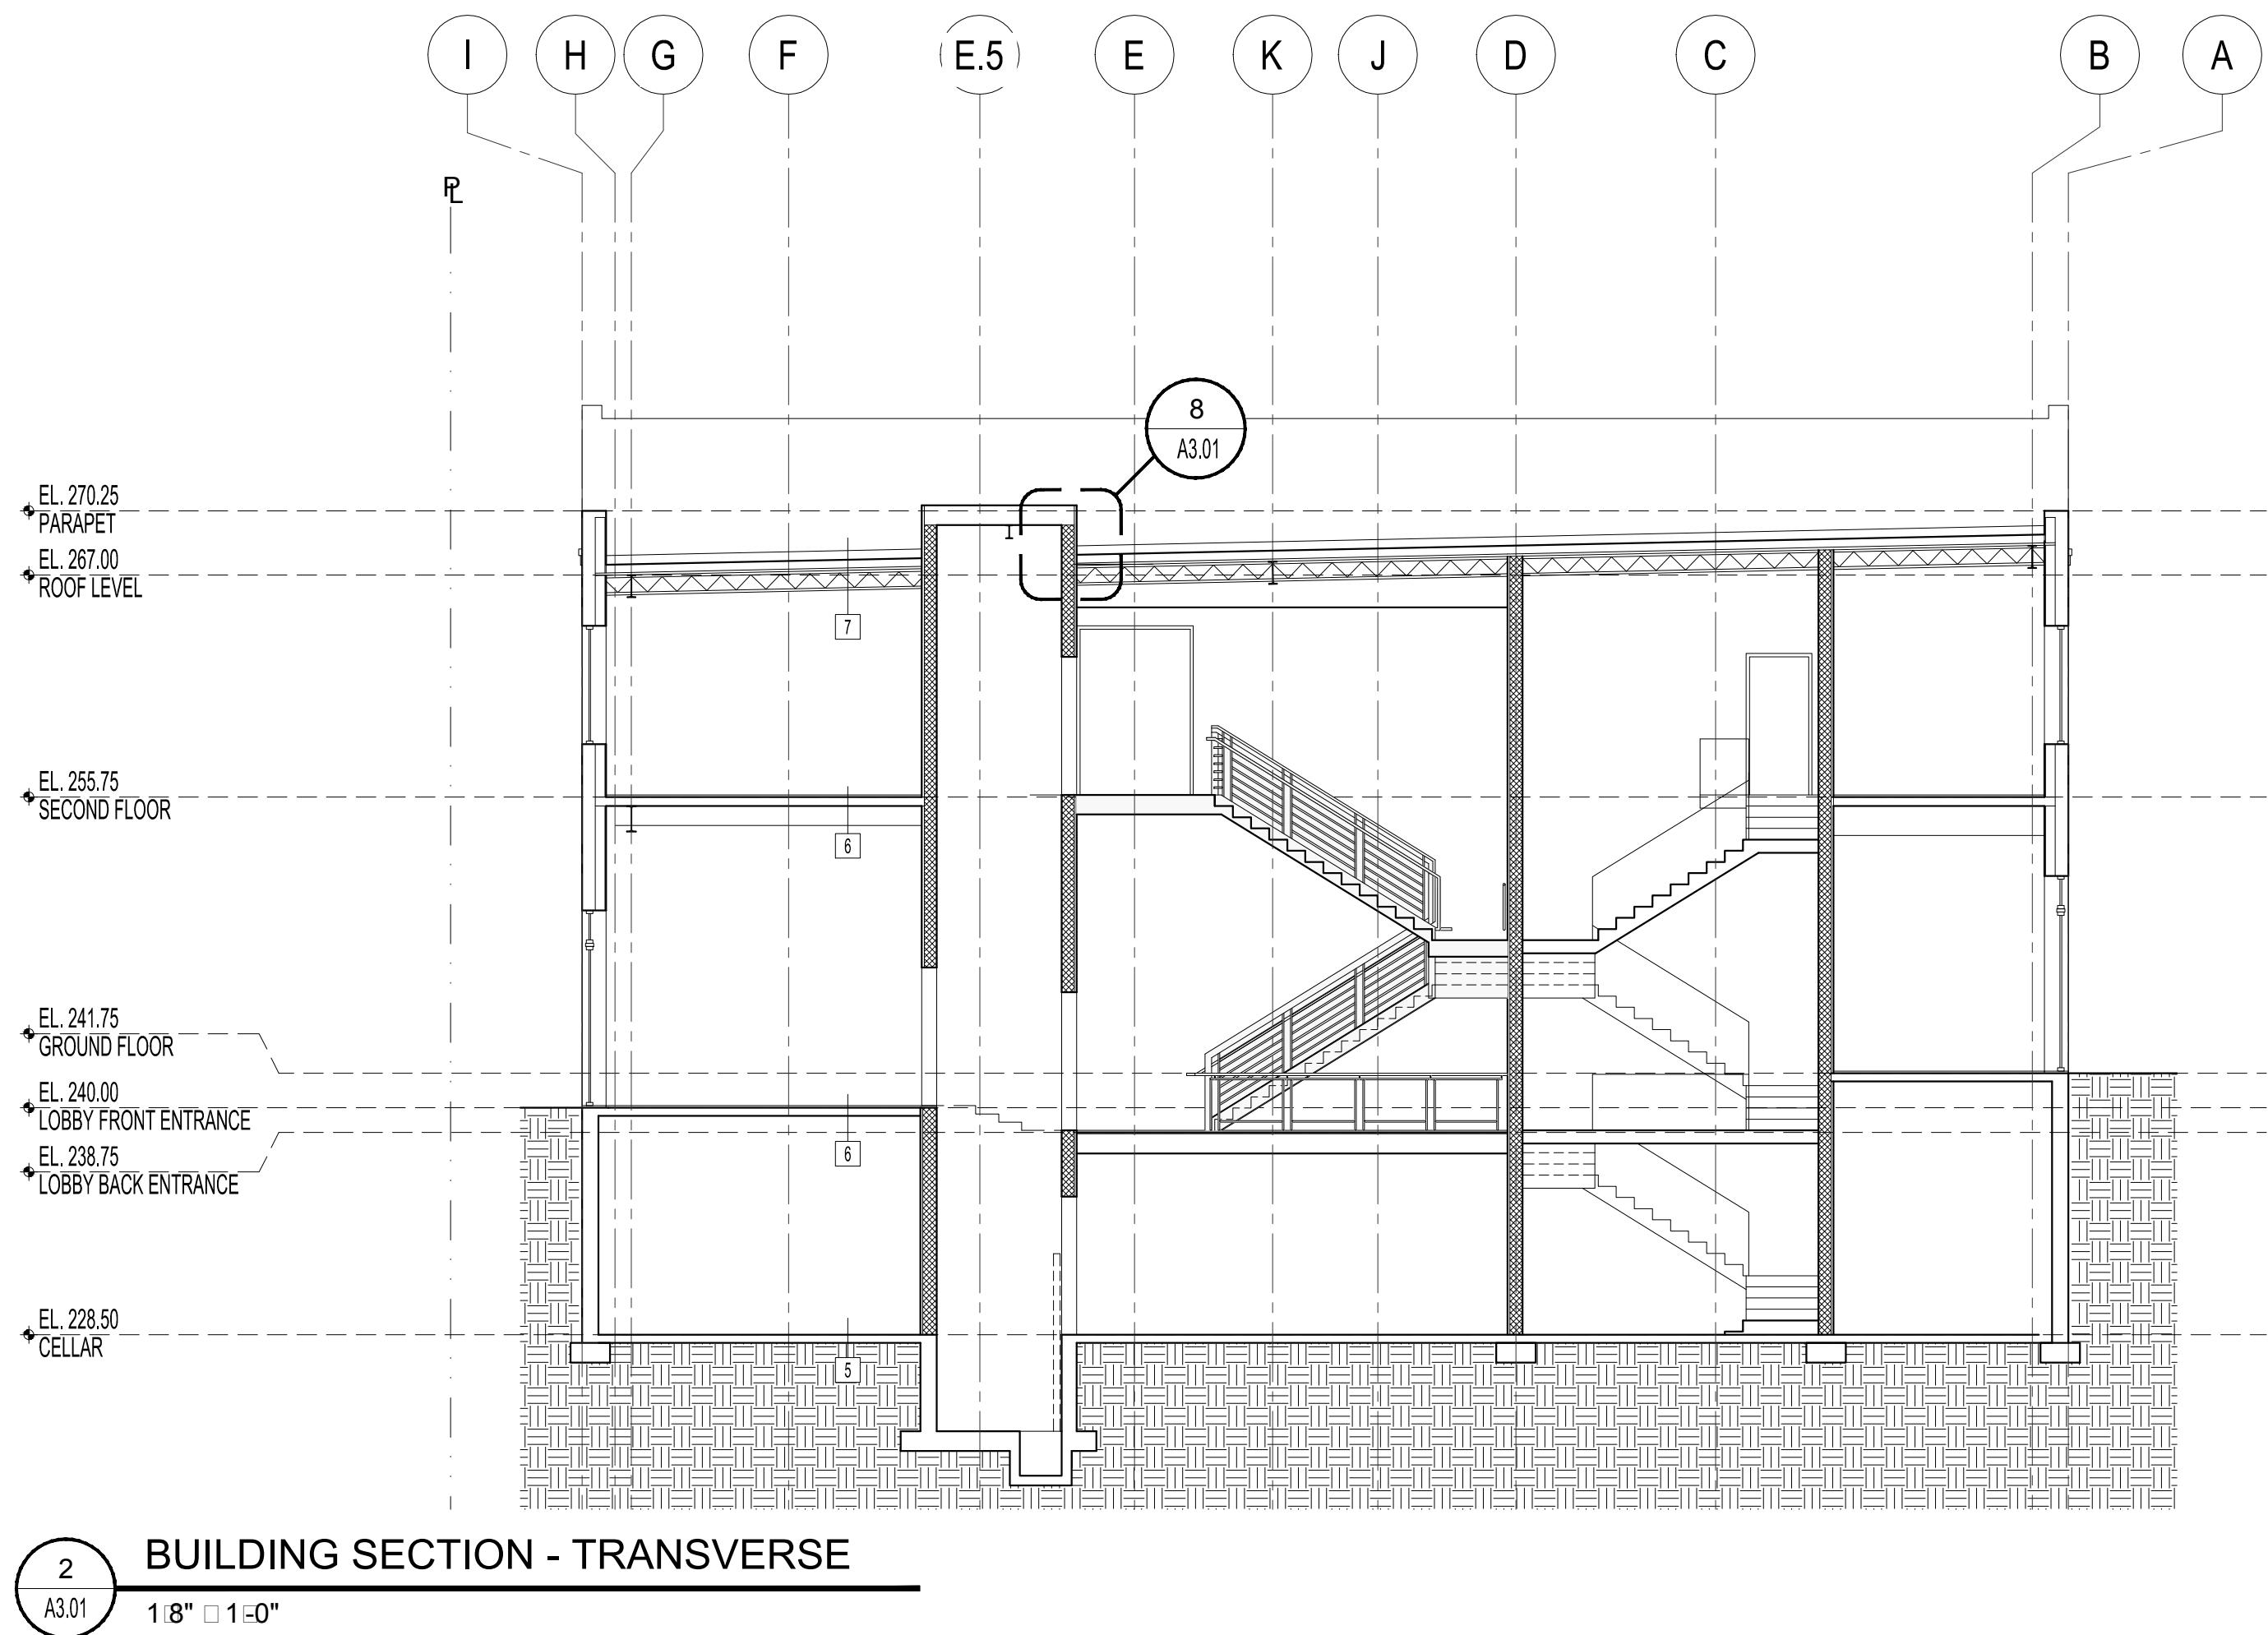


2 BUILDING SECTION - TRANSVERSE

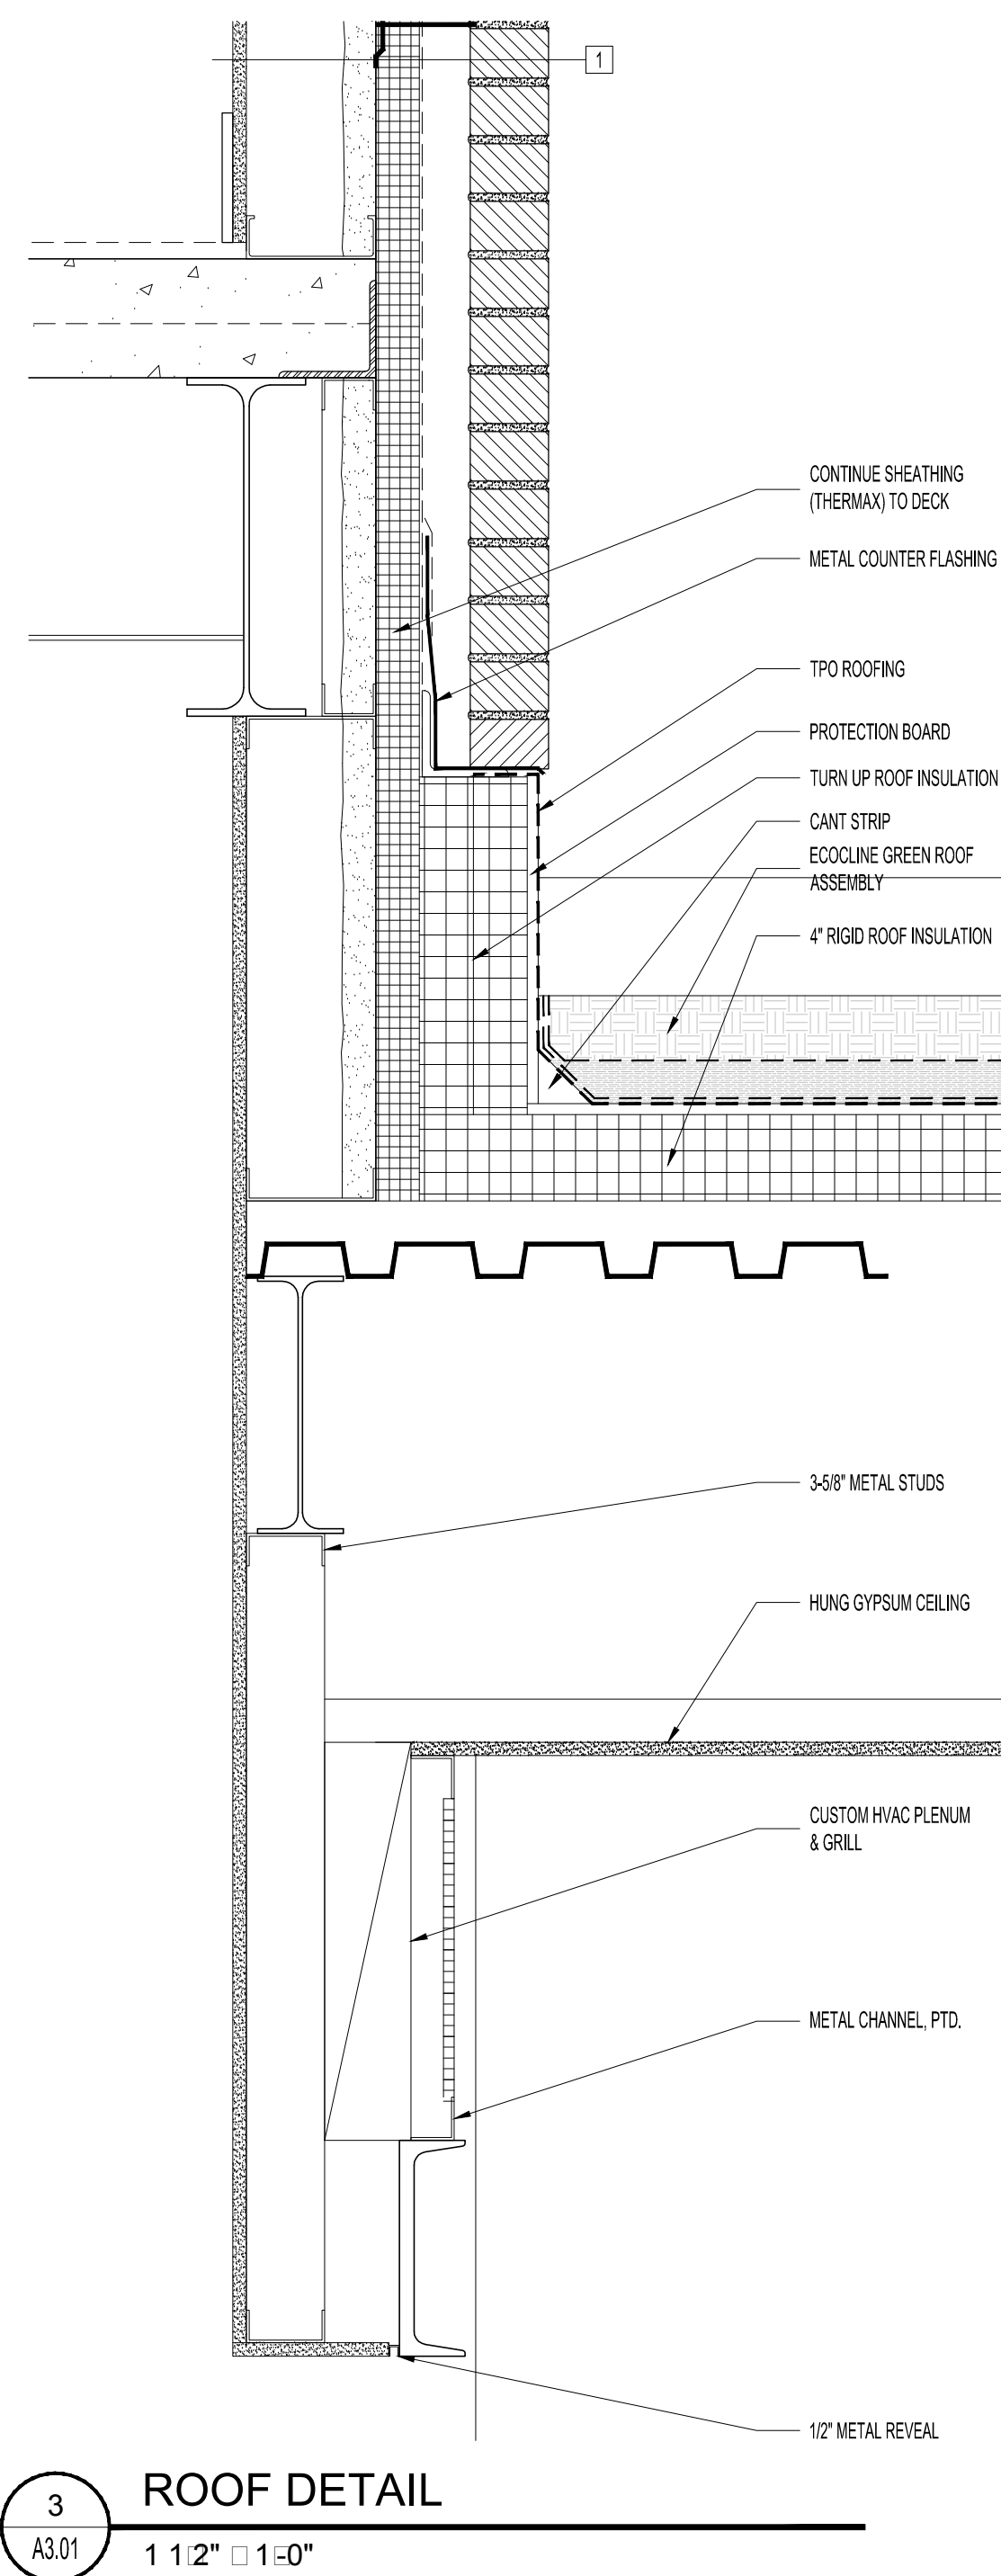


3 ROOF DETAIL

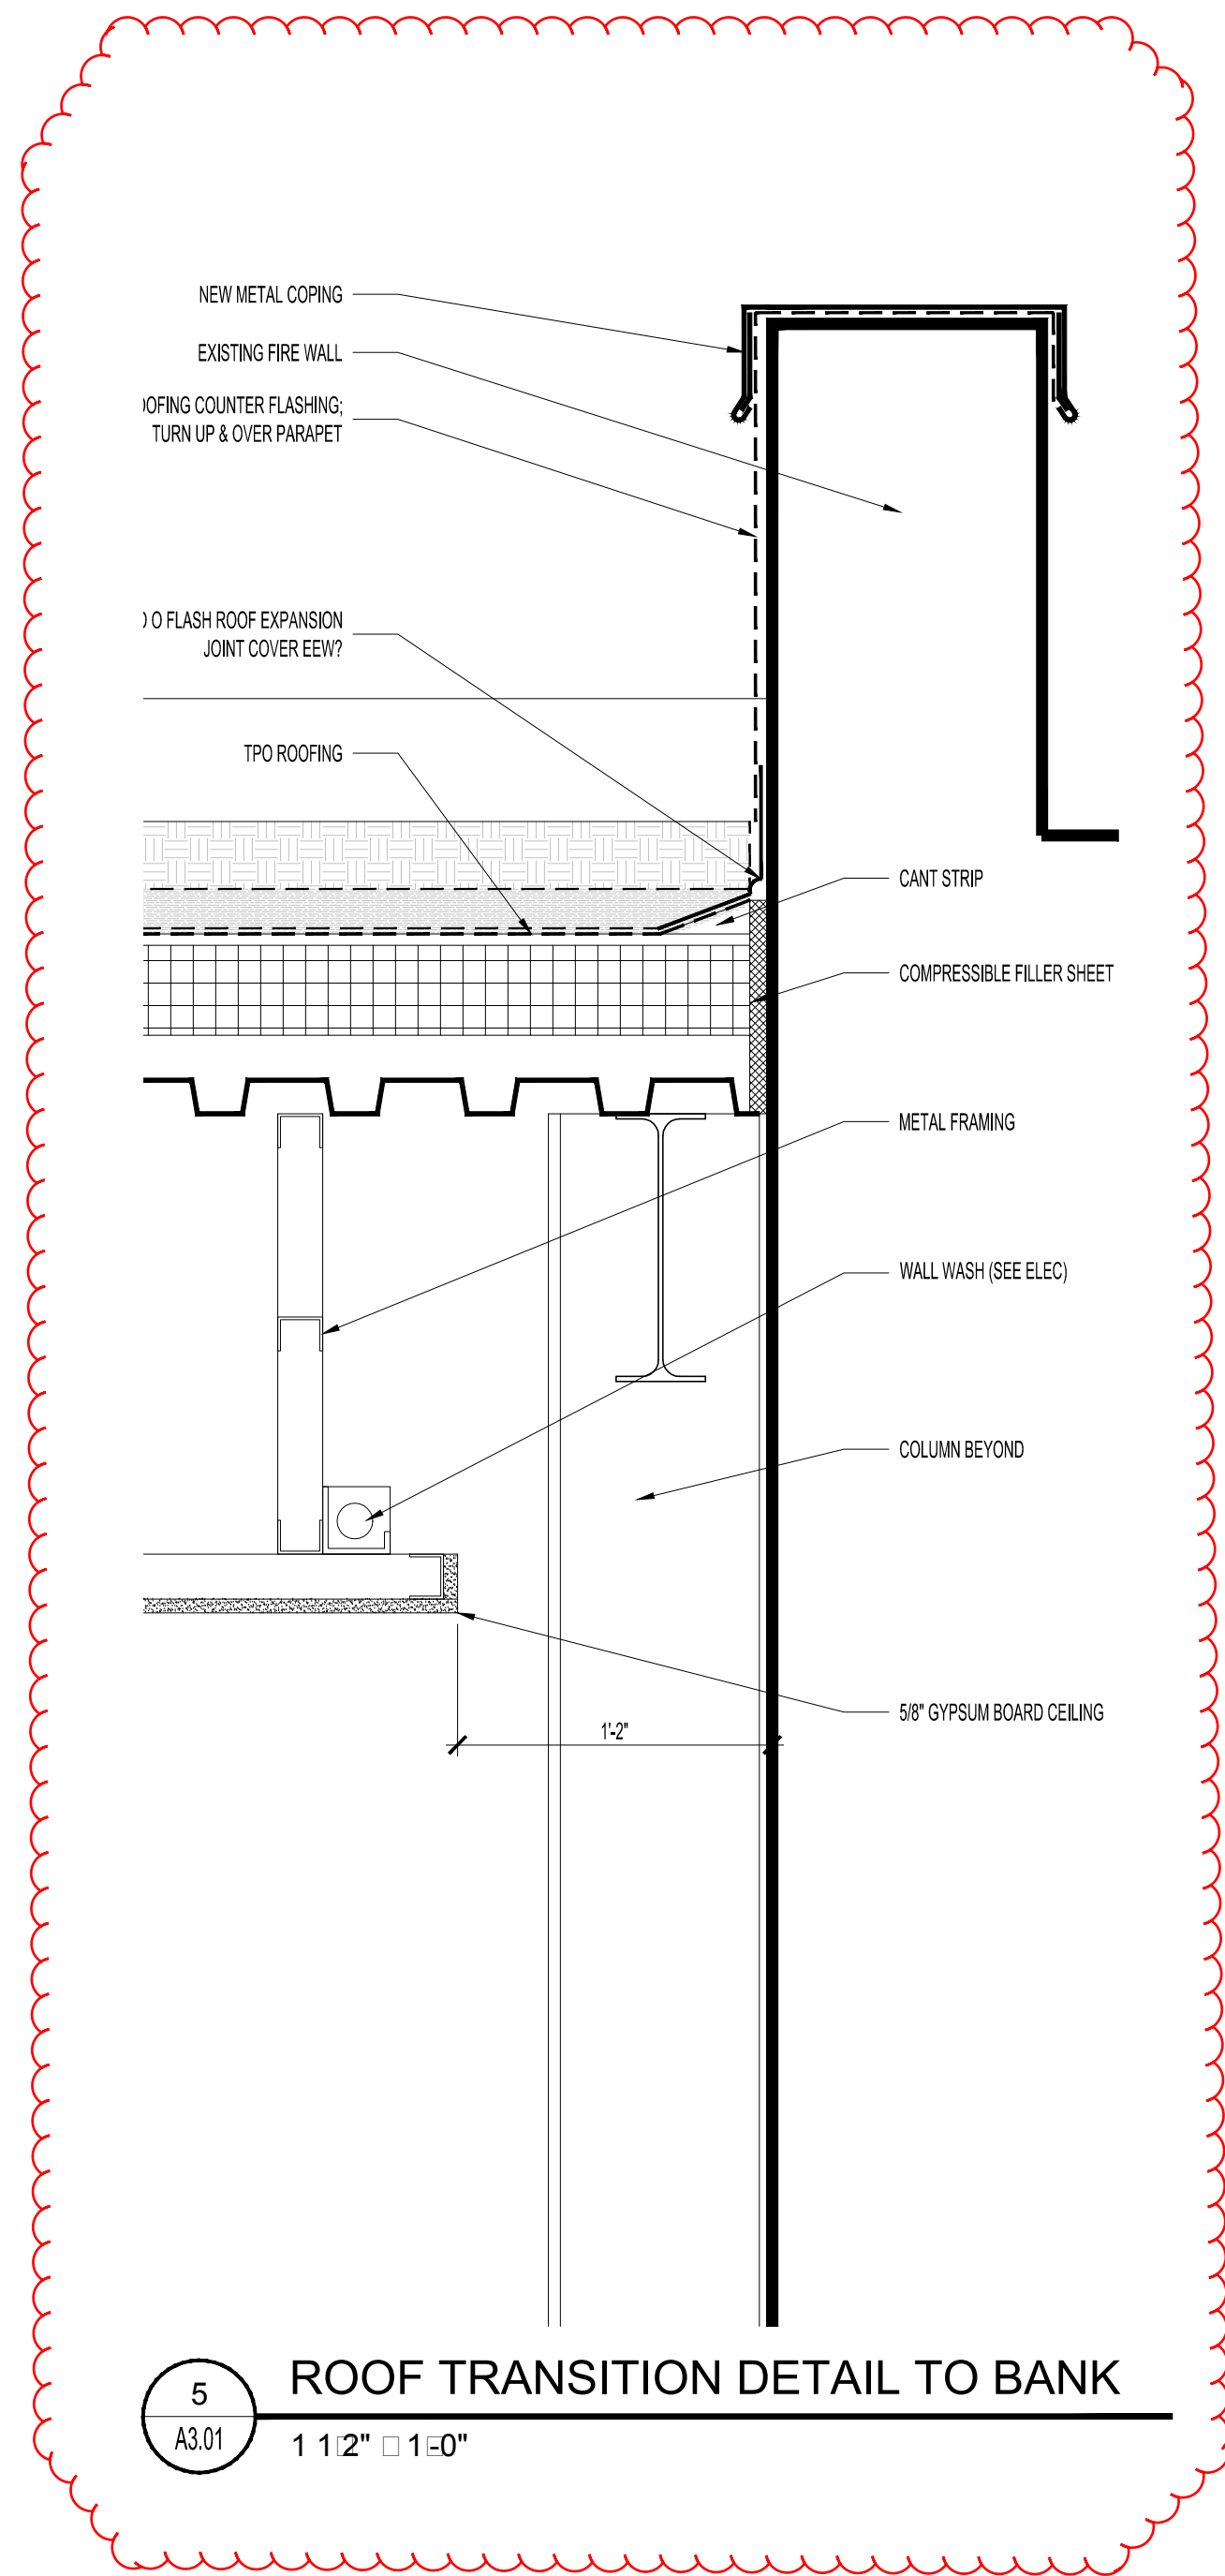


5 ROOF TRANSITION DETAIL TO BANK

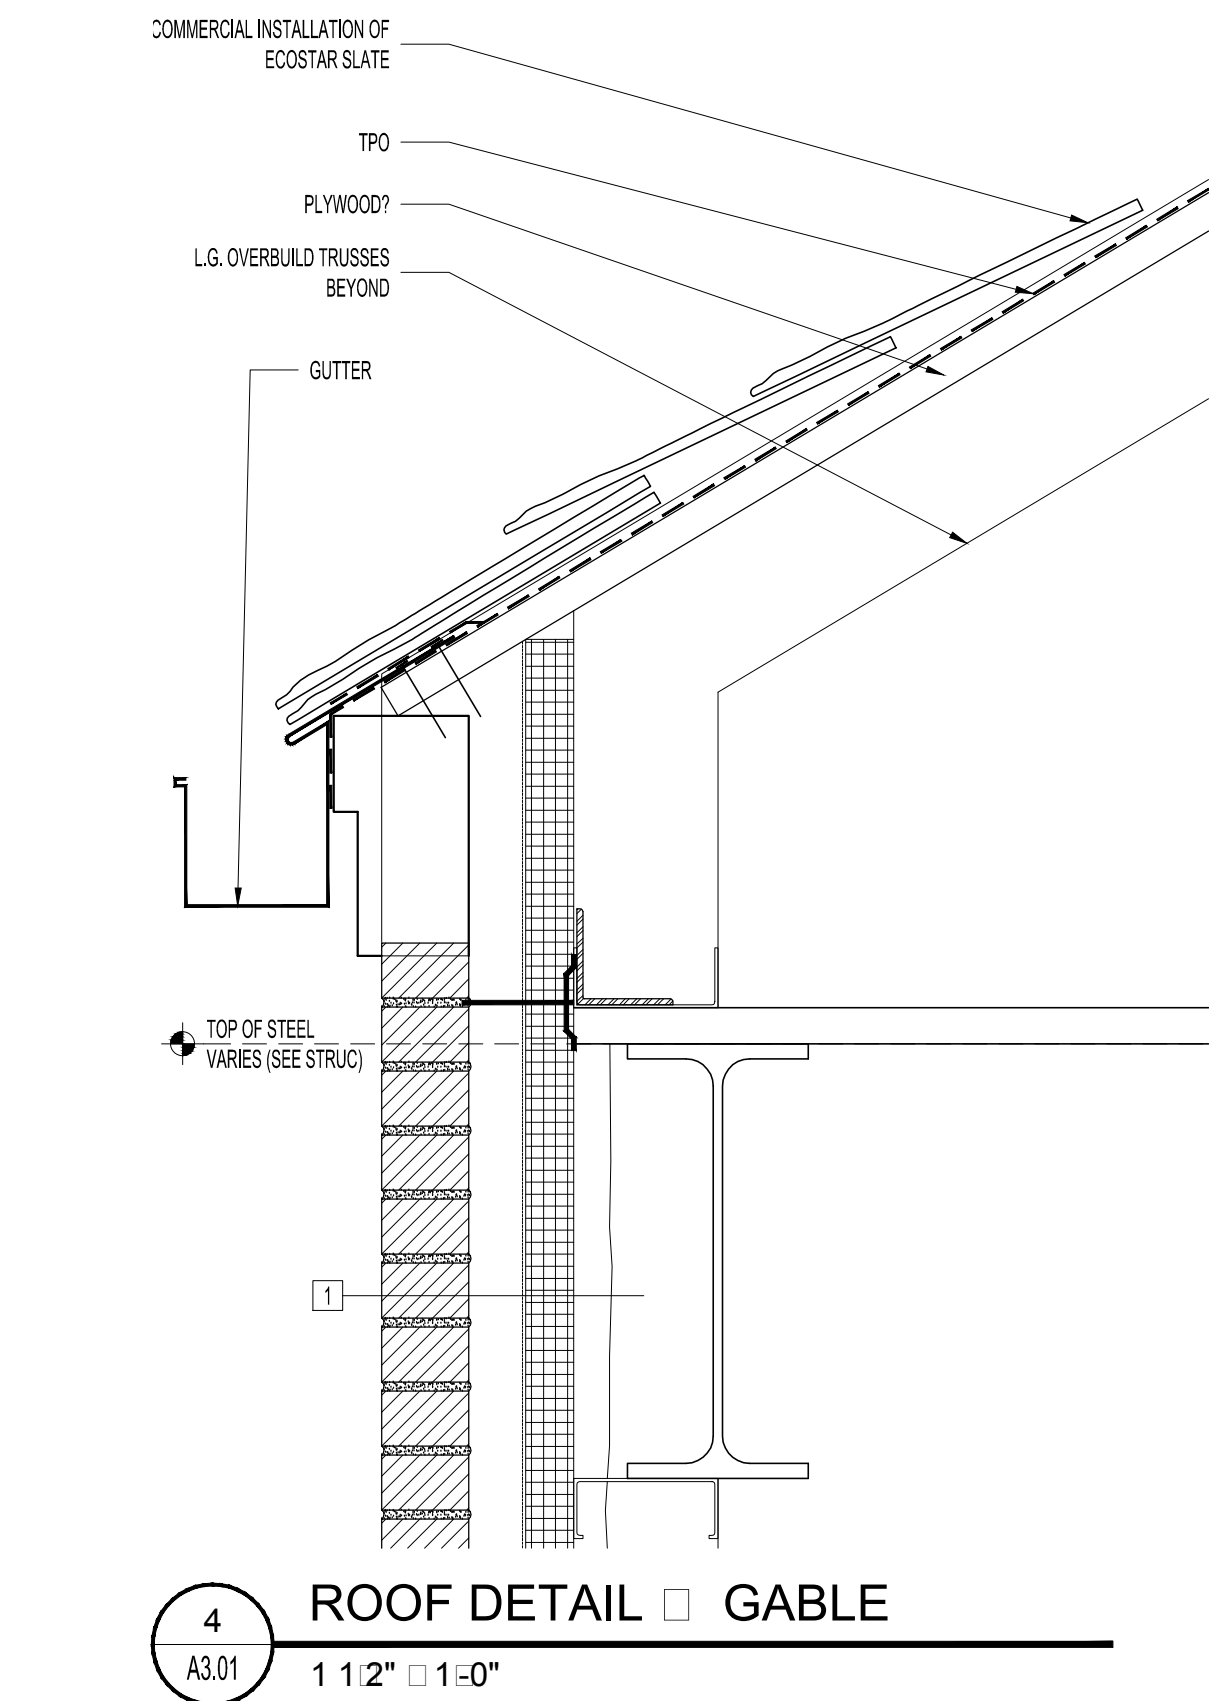


4 ROOF DETAIL

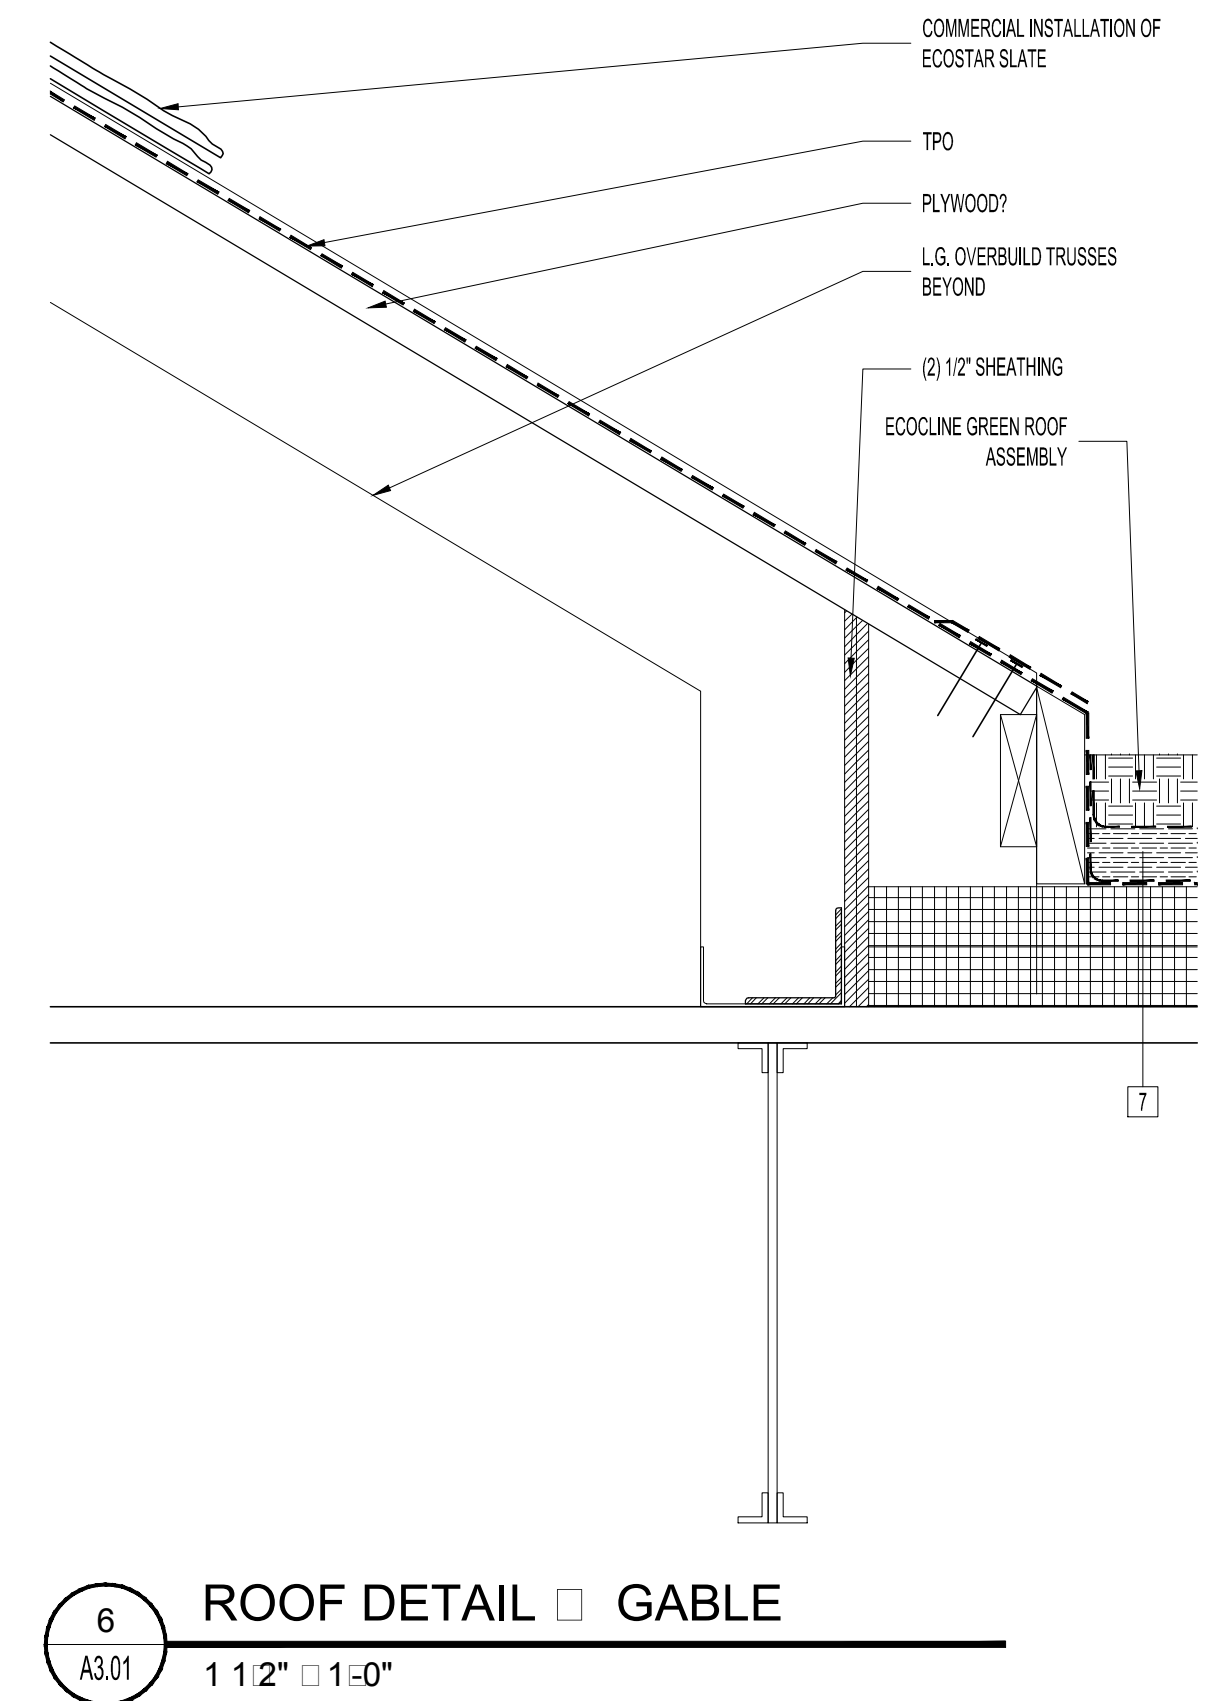

6 ROOF DETAIL

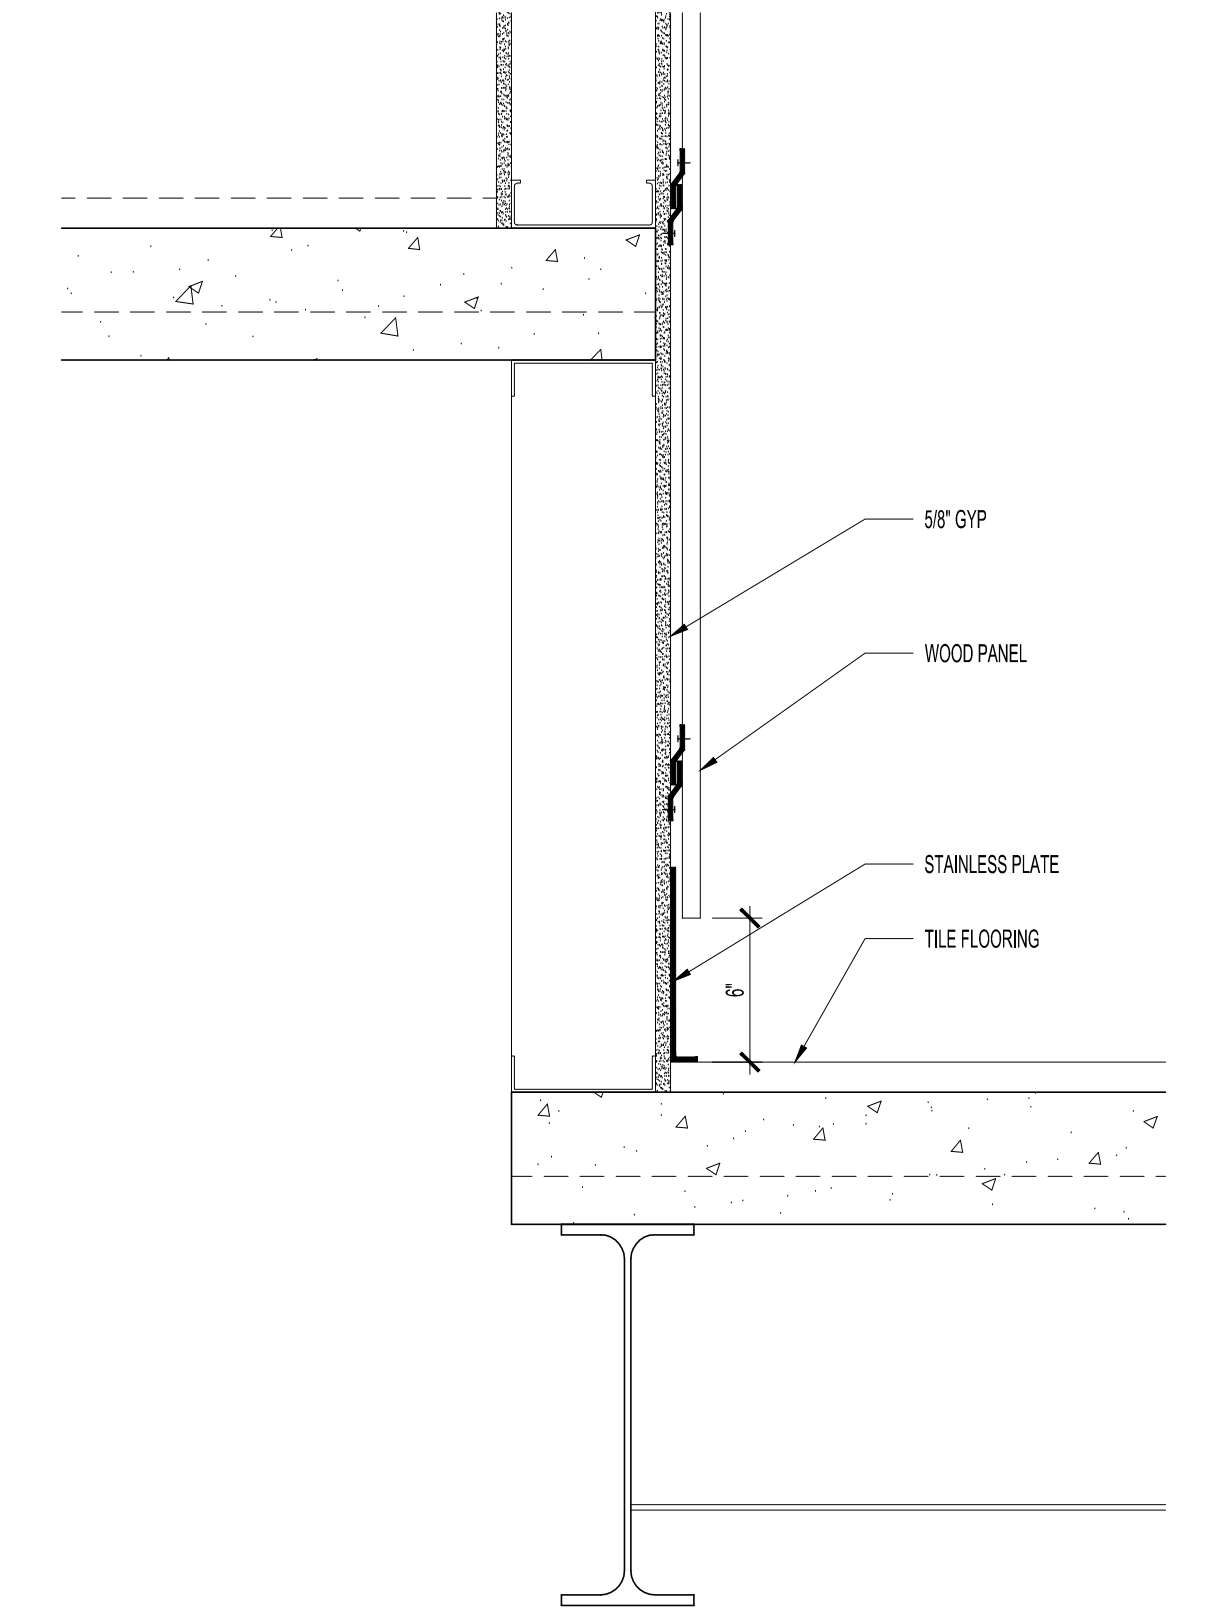

7 SLAB BREAK DETAIL

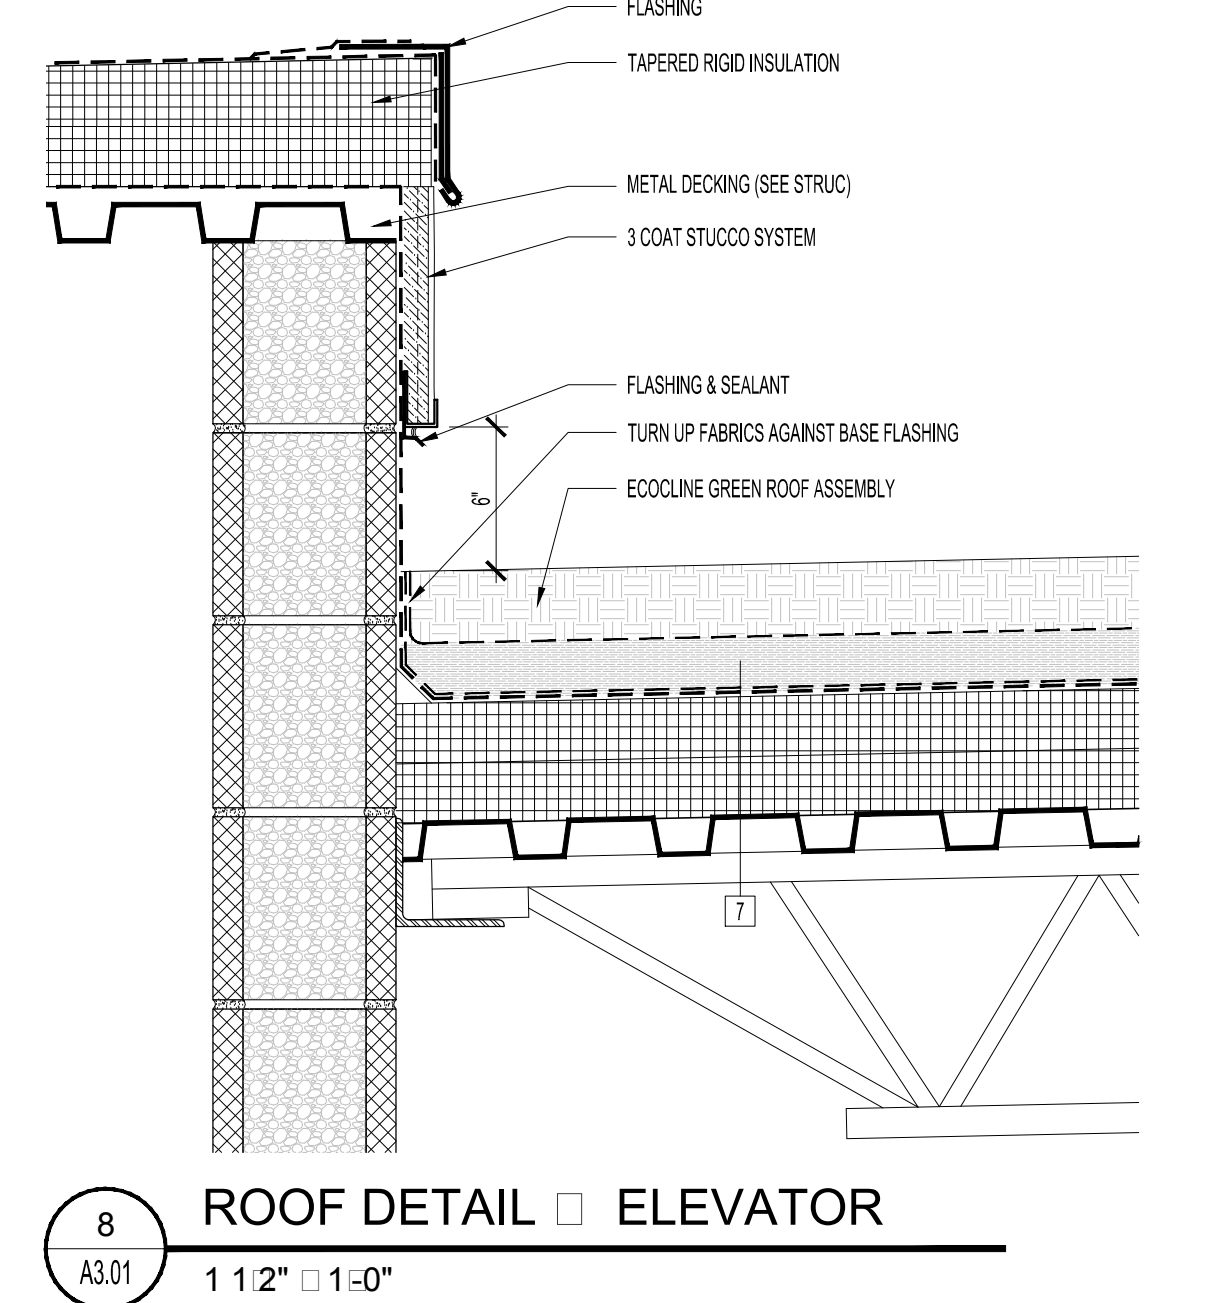

8 ROOF DETAIL

WashingtonREIT
1775 Eye Street, NW
Suite 1000
Washington, DC 20006
(202) 774-3200

VIKA CAPITOL
4910 Massachusetts Avenue, NW
Suite 214
Washington, DC 20016
(202) 244-1410

STRUCTURA
111 Rockville Pike
Suite 550
Rockville, MD 20850
(301) 867-6234


CAPITOL ENGINEERING GROUP
1025 K Street, NW
Suite 375
Washington, DC 20006
(202) 216-6238

COMPANY NAME
ADDRESS
ADDRESS
ADDRESS
ADDRESS

SPRING VALLEY SHOPPING CENTER
4850 Massachusetts Ave, NW
Washington, DC 20016

REVISIONS	
1	DD SET 12/08/15
2	PERMIT SET 01/29/16
3	PERMIT RESUBMISSION 1 03/22/16
4	PERMIT RESUBMISSION 2 04/22/16

DATE: 04/22/16
PROJECT NO: 2014-041
DRAWN BY: CP
CHECKED BY: RM, JA

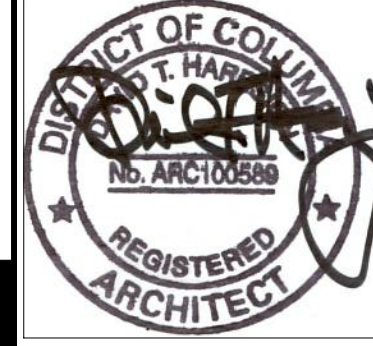

Bonstra Haresign
ARCHITECTS

1728 Fourteenth Street, NW, Suite 300
Washington, DC 20009-4309

www.bonstra.com 202 588 9373 T
202 588 8122 F

BUILDING SECTIONS
& DETAILS

A3.01