


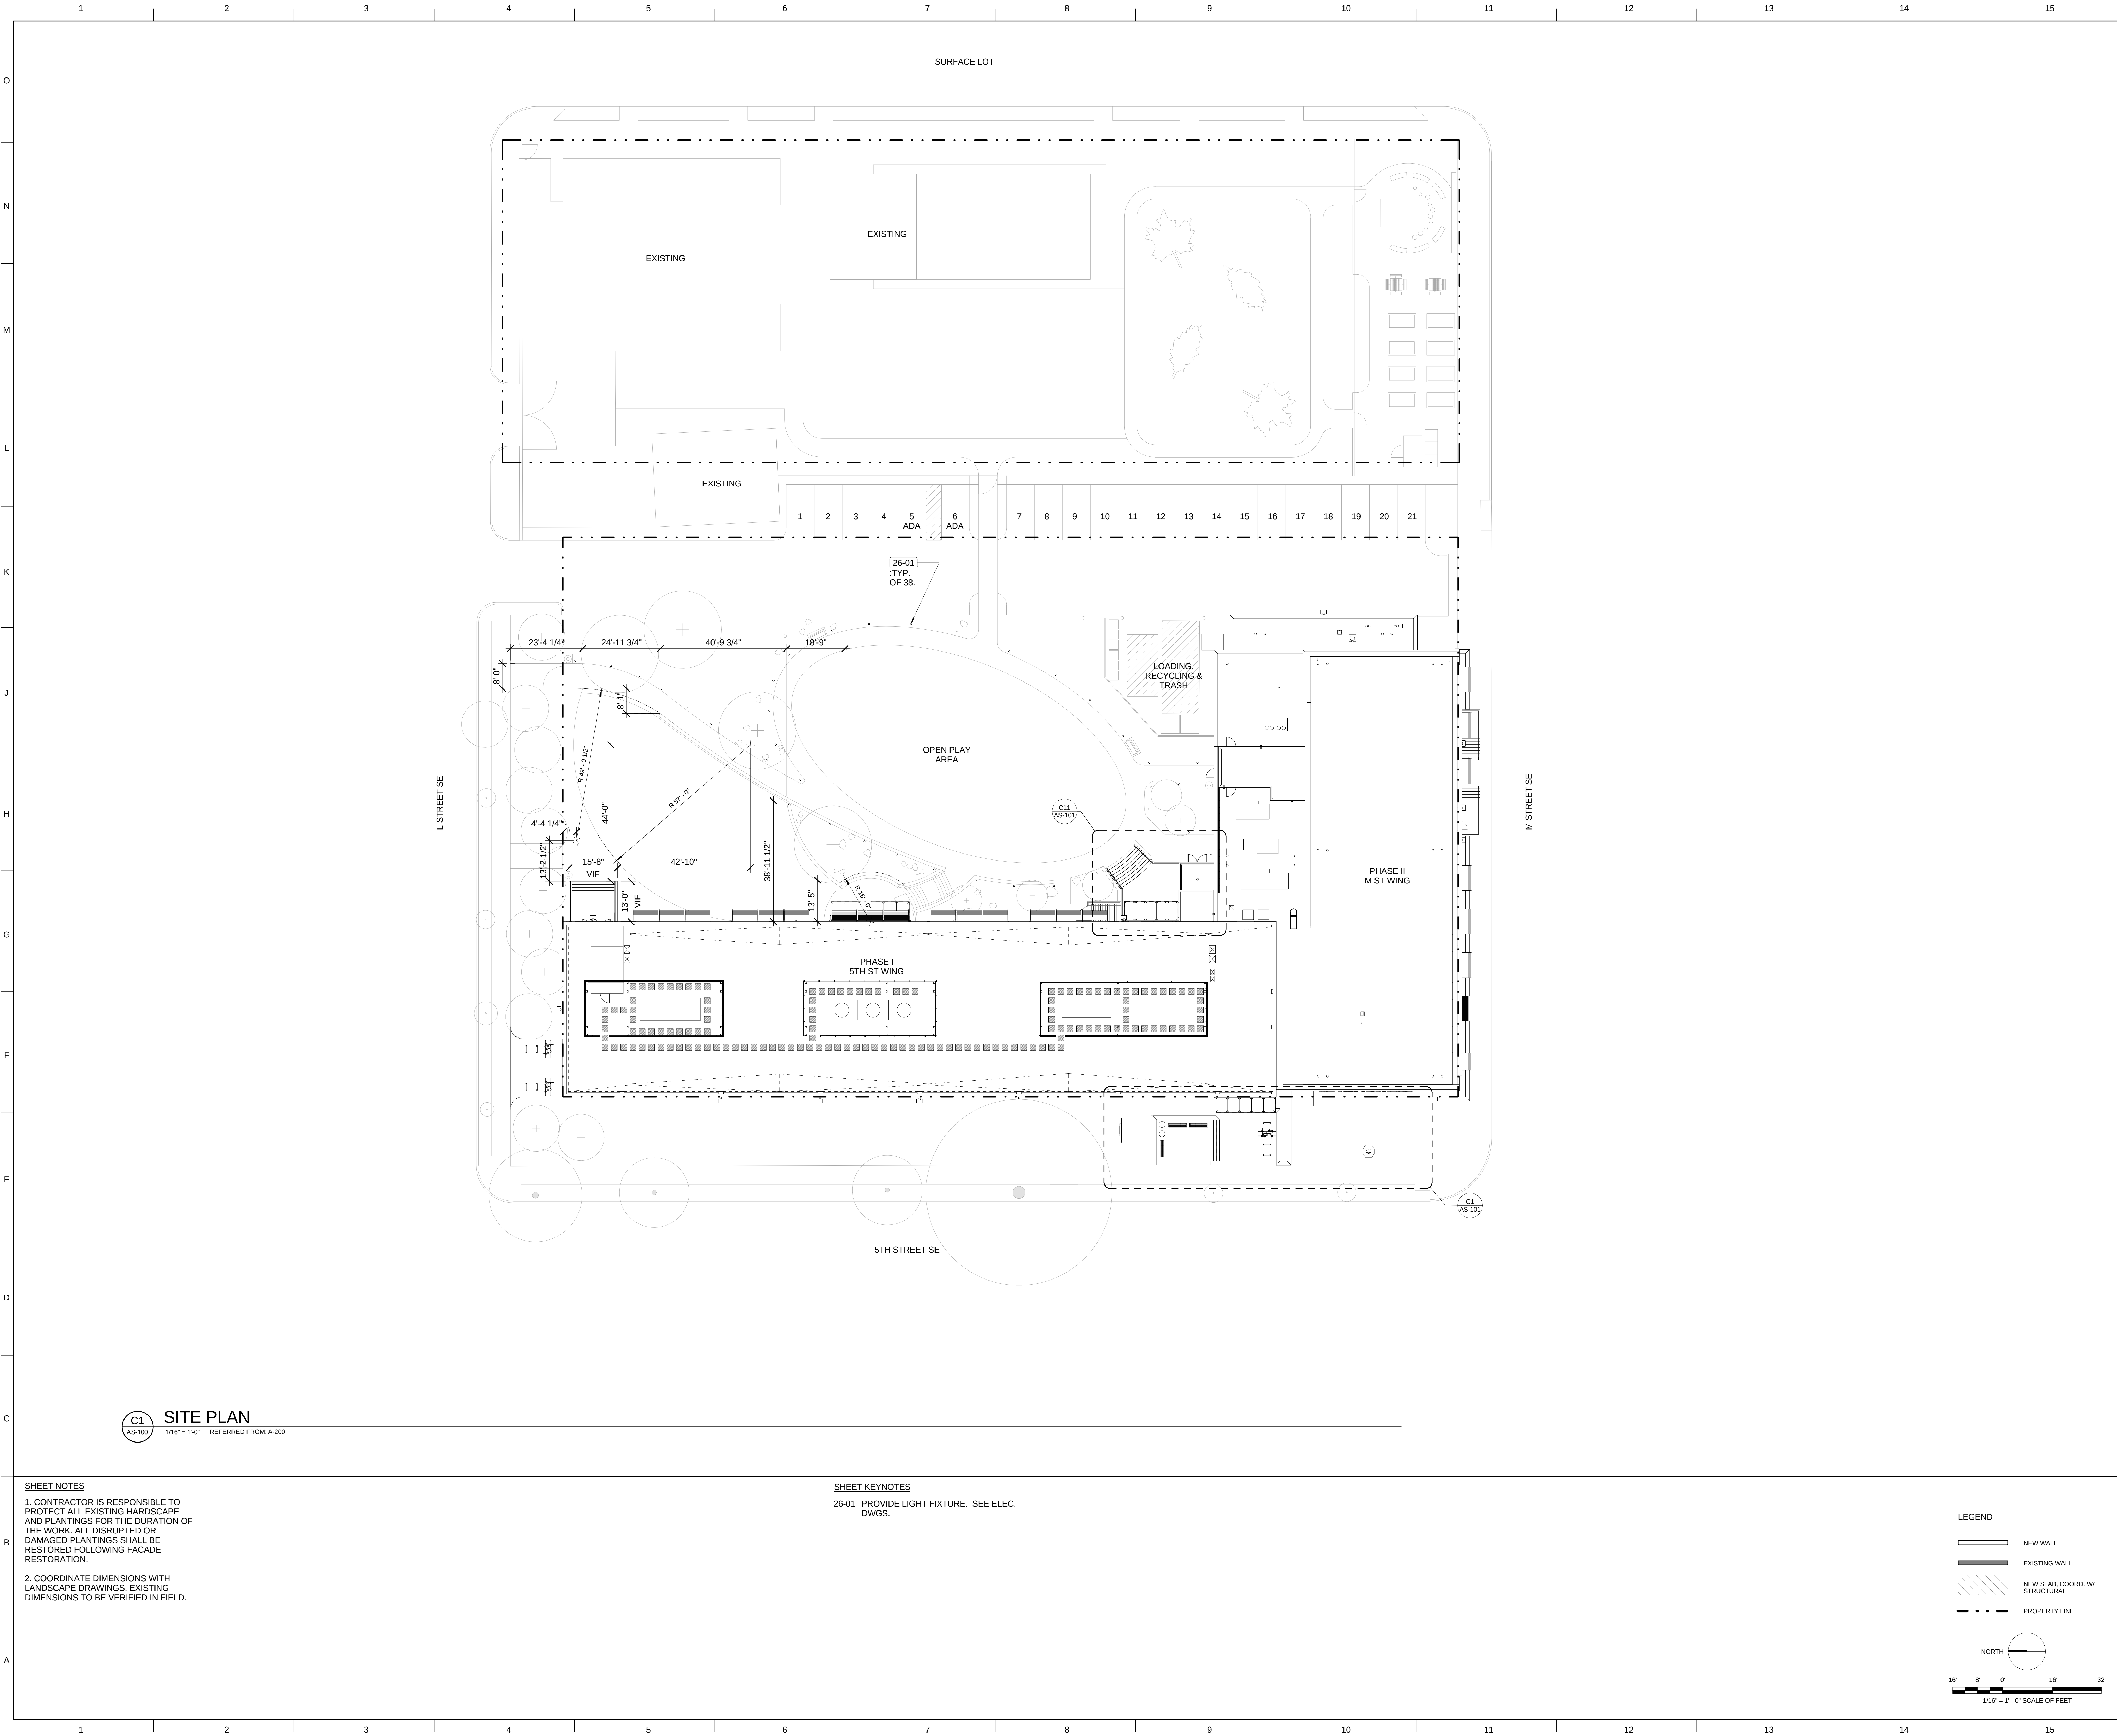

VAN NESS
ELEMENTARY
SCHOOL

1150 5TH STREET
SOUTHEAST,
WASHINGTON, DC
20003

QEA # 31408400

SITE PLAN



PERMIT SET		
06/16/15		
REVISIONS		
NO.	DESCRIPTION	DATE
1	REVIEW COMMENTS	12/04/2015
2	BZA HEARING	6/16/2016