


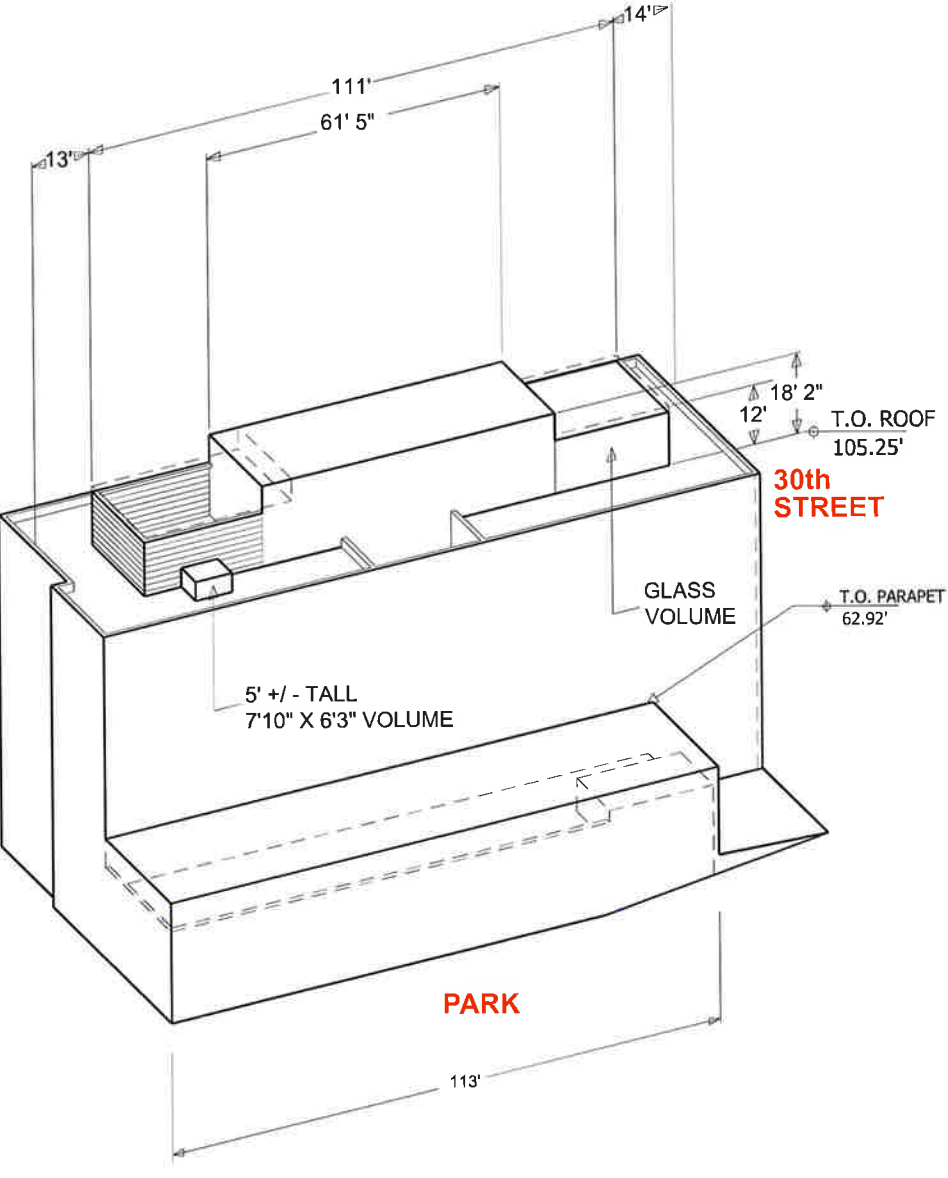
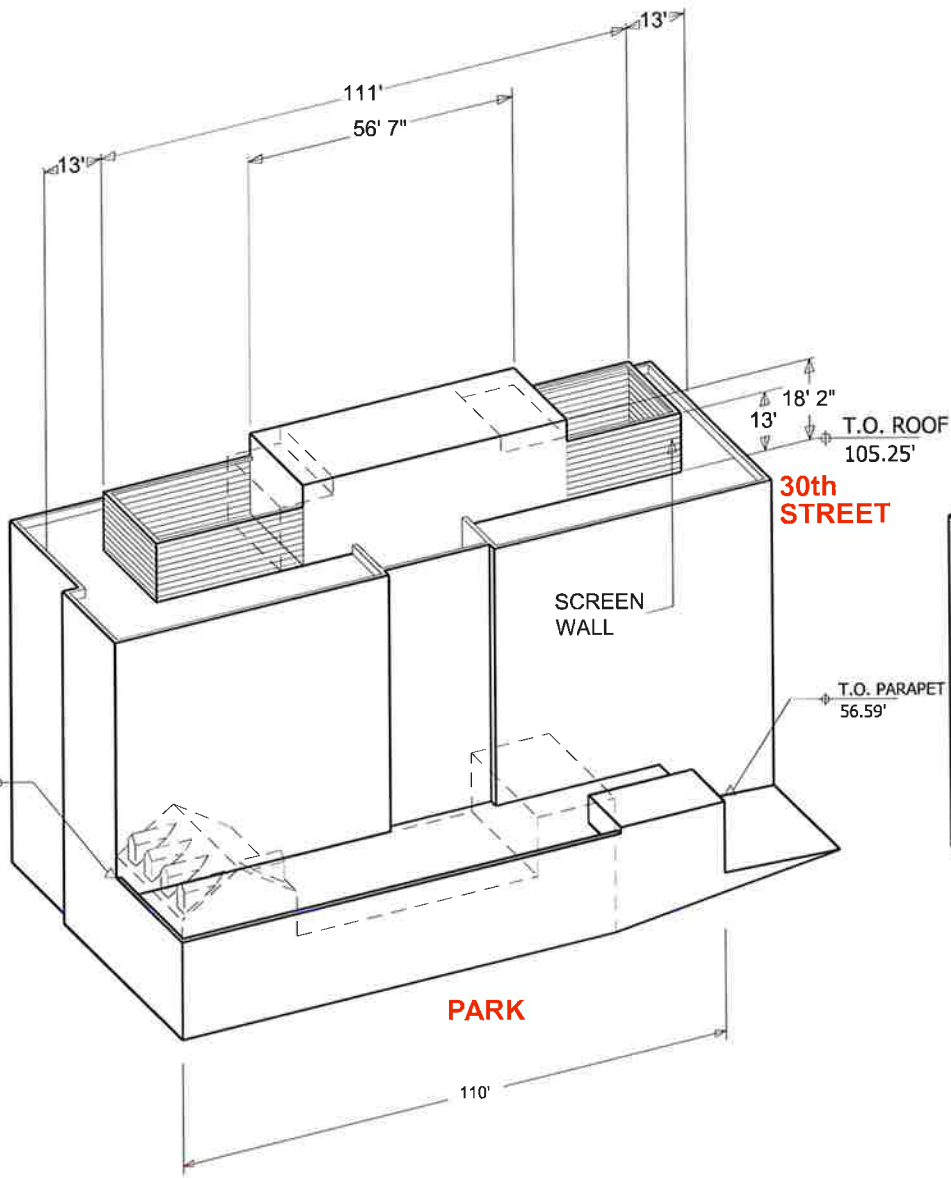
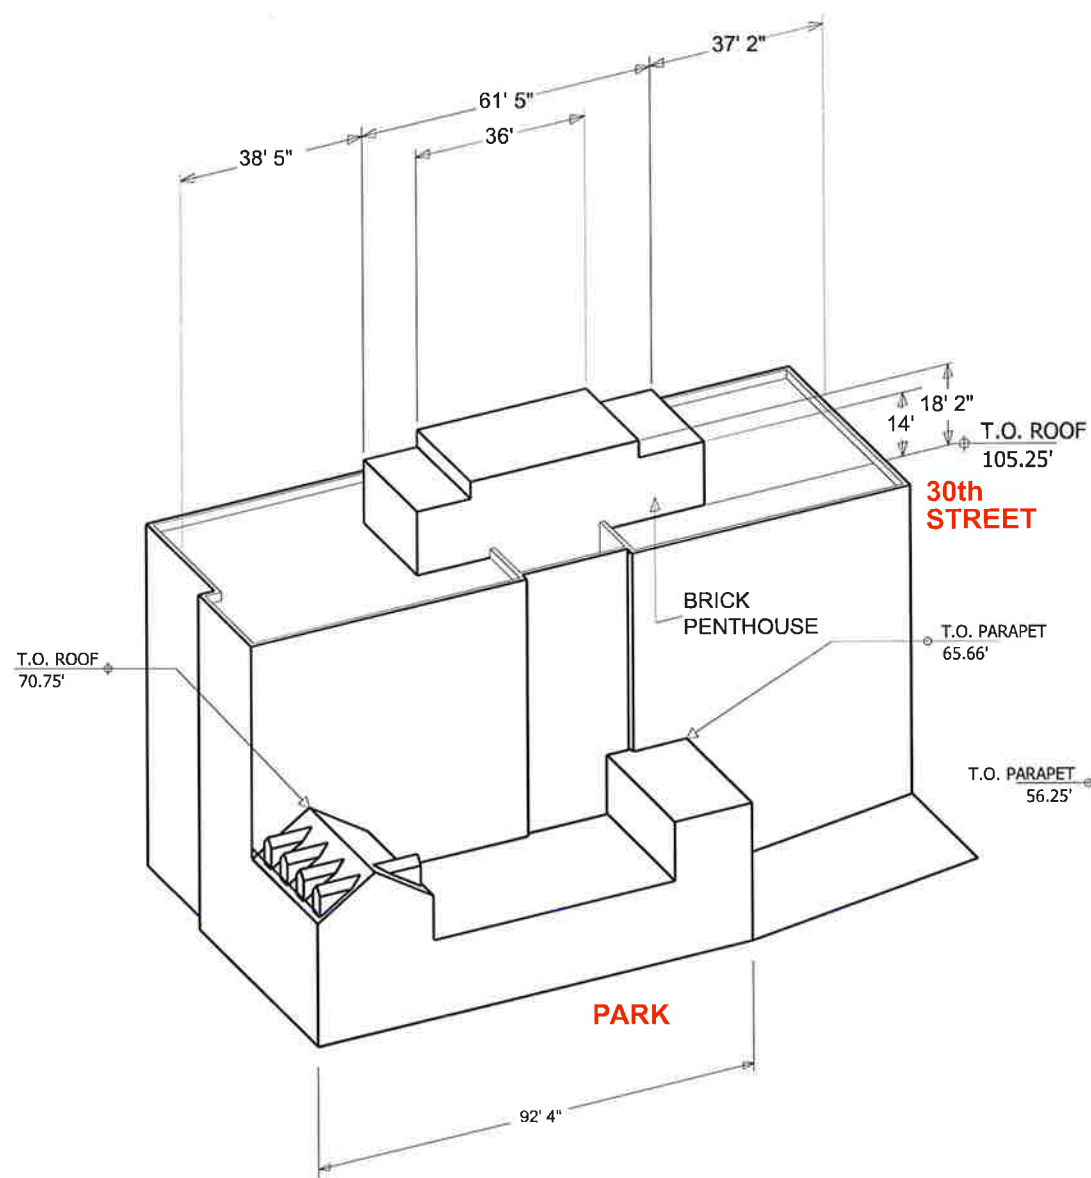


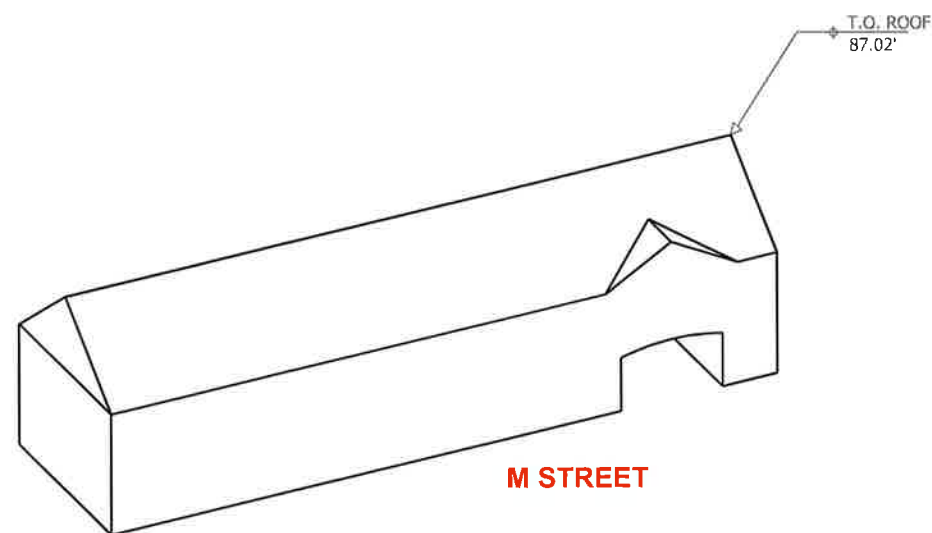

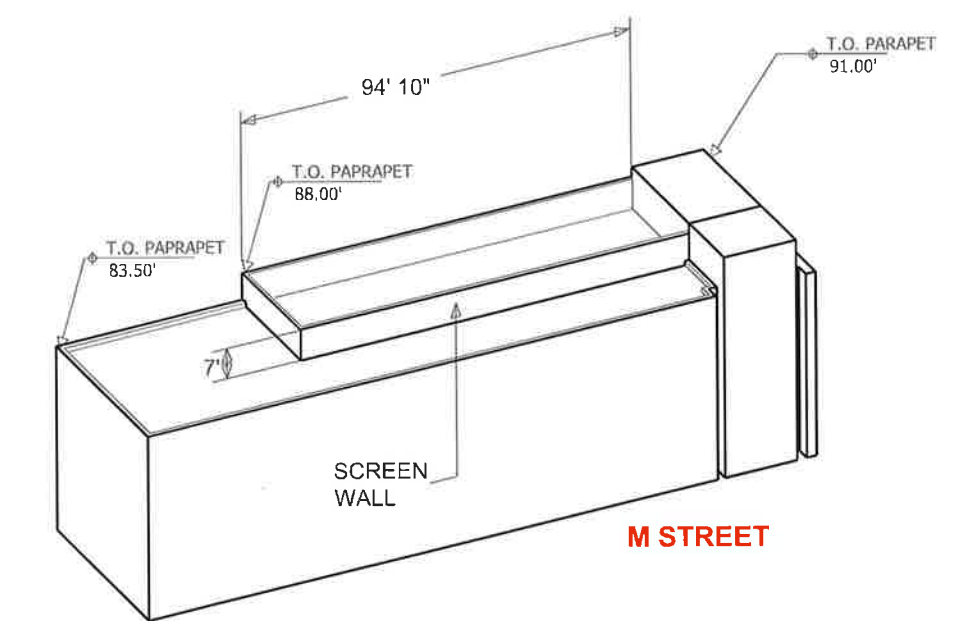

EXISTING


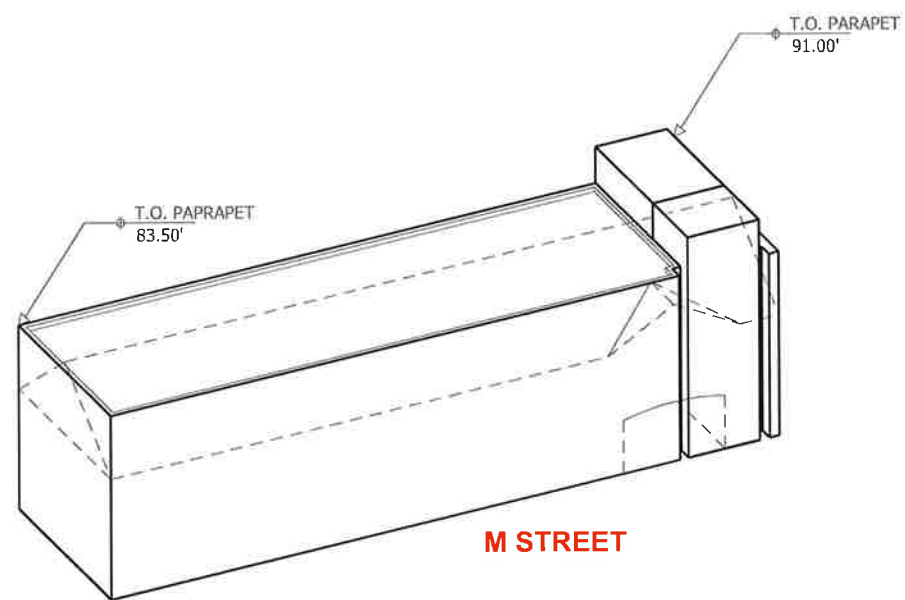


PROPOSED


APPROVED BY BZA & OGB



LEVEL 1

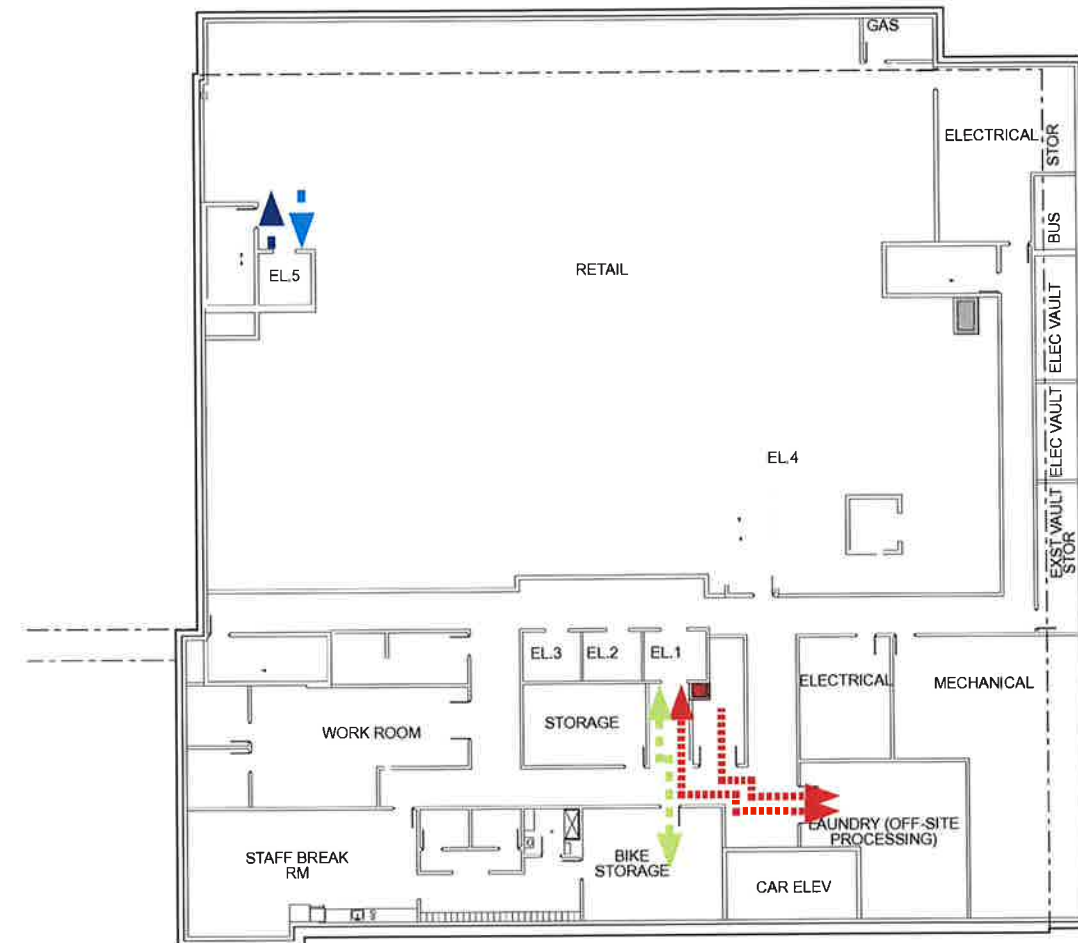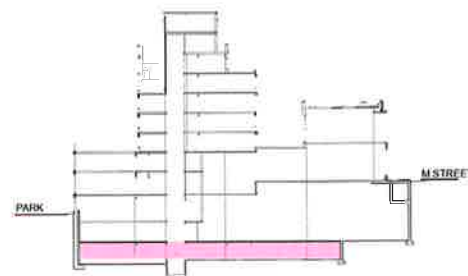

LEVEL 2

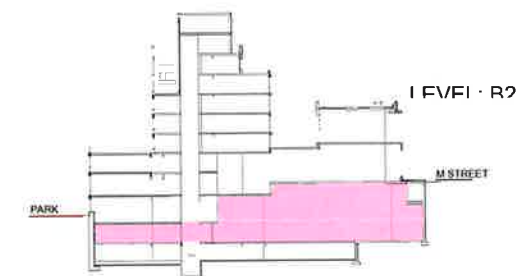

KEY:

- ■ ■ ■ ■ TRASH
- ■ ■ ■ ■ BIKES
- ■ ■ ■ ■ VEHICULAR
- ■ ■ ■ ■ RETAIL DELIVERY
- ■ ■ ■ ■ RESTAURANT DELIVERY
- ■ ■ ■ ■ LAUNDRY

NOTES:
1: THE EXTERIOR ELEVATIONS, INCLUDING DOOR AND WINDOW SIZES AND LOCATIONS, AND THE INTERIOR LAYOUTS, INCLUDING INTERIOR PARTITION LOCATIONS, NUMBER, SIZE, AND LOCATION OF RESIDENTIAL UNITS, STAIRS, AND ELEVATORS ARE PRELIMINARY AND SHOWN FOR ILLUSTRATIVE PURPOSES ONLY. THE LOADING AREA LAYOUT IS SHOWN FOR ILLUSTRATIVE PURPOSES ONLY. FINAL LAYOUTS MAY VARY.

3000 M STREET, NW

THOR EQUITIES

JUNE . 07 . 2 0 1 6 | ©2016 Shalom Baranes Associates, P.C.

0' 3.75' 15' 30'



shalom baranes associates



architects

CIRCULATION PLANS


A36



LEVEL 3

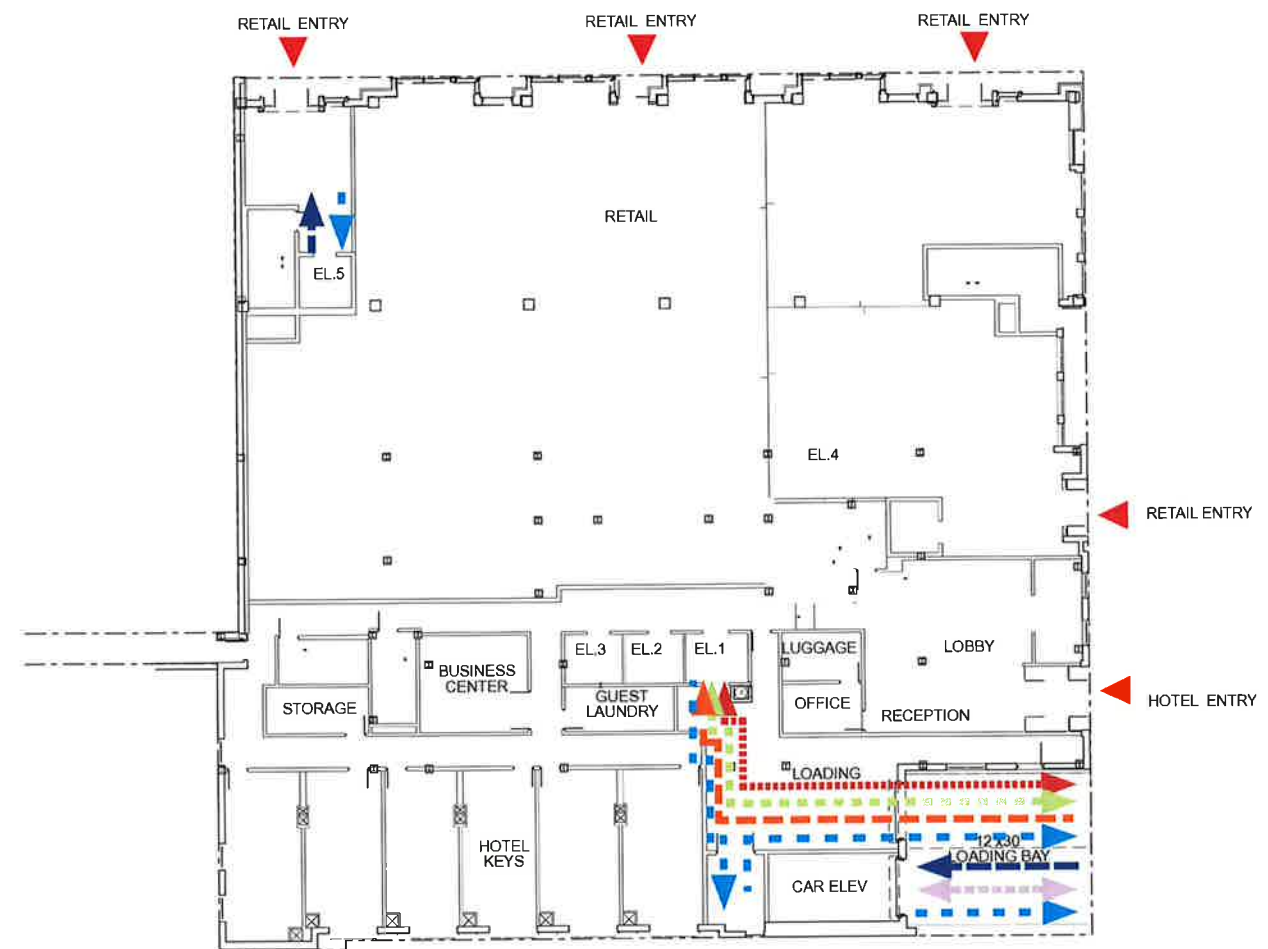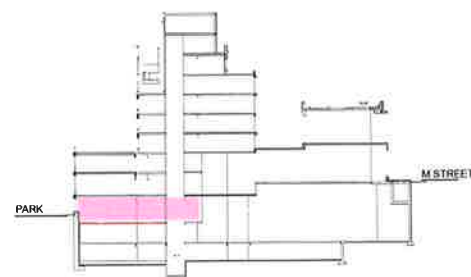

LEVEL 4

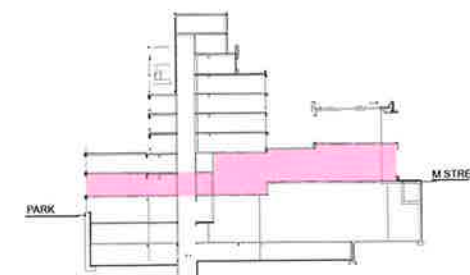

NO. HOTEL KEYS: 6

KEY:

- TRASH
- BIKES
- VEHICULAR
- RETAIL DELIVERY
- RESTAURANT DELIVERY
- LAUNDRY

NOTES:
1: THE EXTERIOR ELEVATIONS, INCLUDING DOOR AND WINDOW SIZES AND LOCATIONS, AND THE INTERIOR LAYOUTS, INCLUDING INTERIOR PARTITION LOCATIONS, NUMBER, SIZE, AND LOCATION OF RESIDENTIAL UNITS, STAIRS, AND ELEVATORS ARE PRELIMINARY AND SHOWN FOR ILLUSTRATIVE PURPOSES ONLY. THE LOADING AREA LAYOUT IS SHOWN FOR ILLUSTRATIVE PURPOSES ONLY. FINAL LAYOUTS MAY VARY.

3000 M STREET, NW

THOR EQUITIES

JUNE . 07 . 2016 | ©2016 Shalom Baranes Associates, P.C.

0' 3.75' 15' 30'




shalom baranes associates

architects



CIRCULATION PLANS

A37

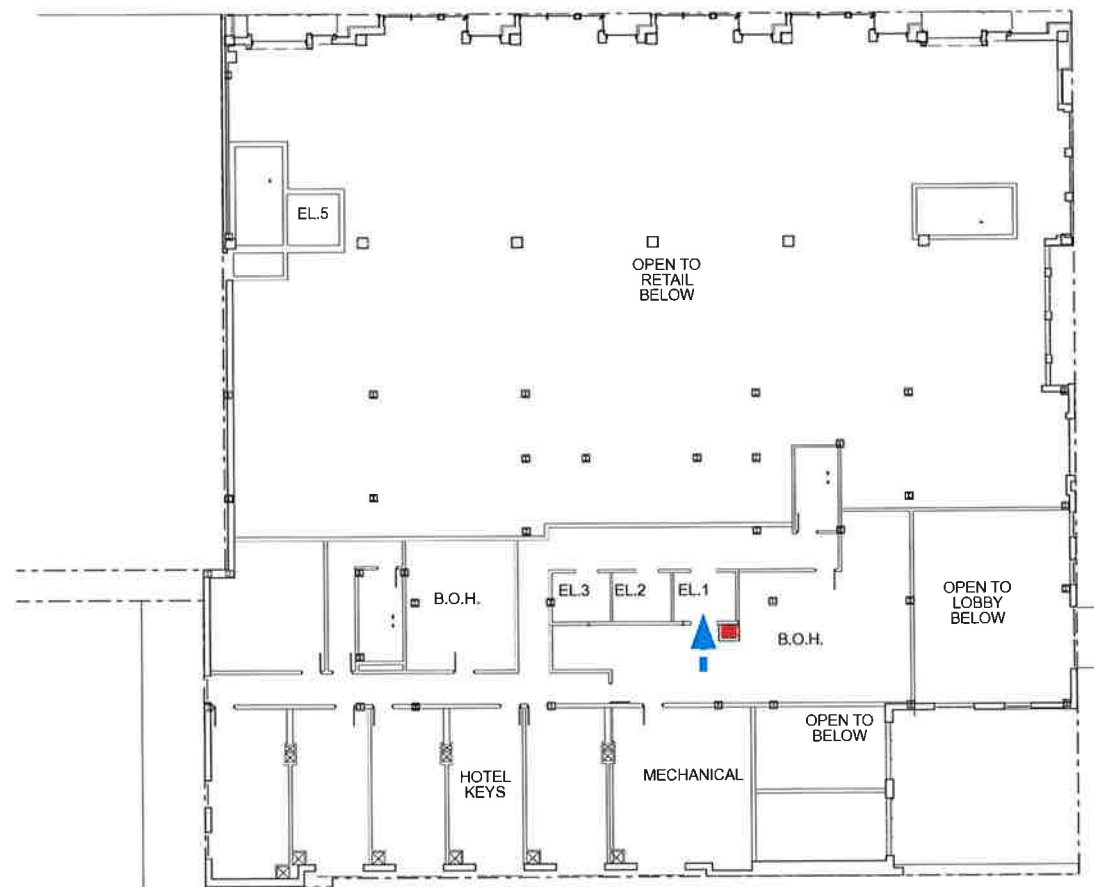


LEVEL 5

NO. HOTEL KEYS: 5

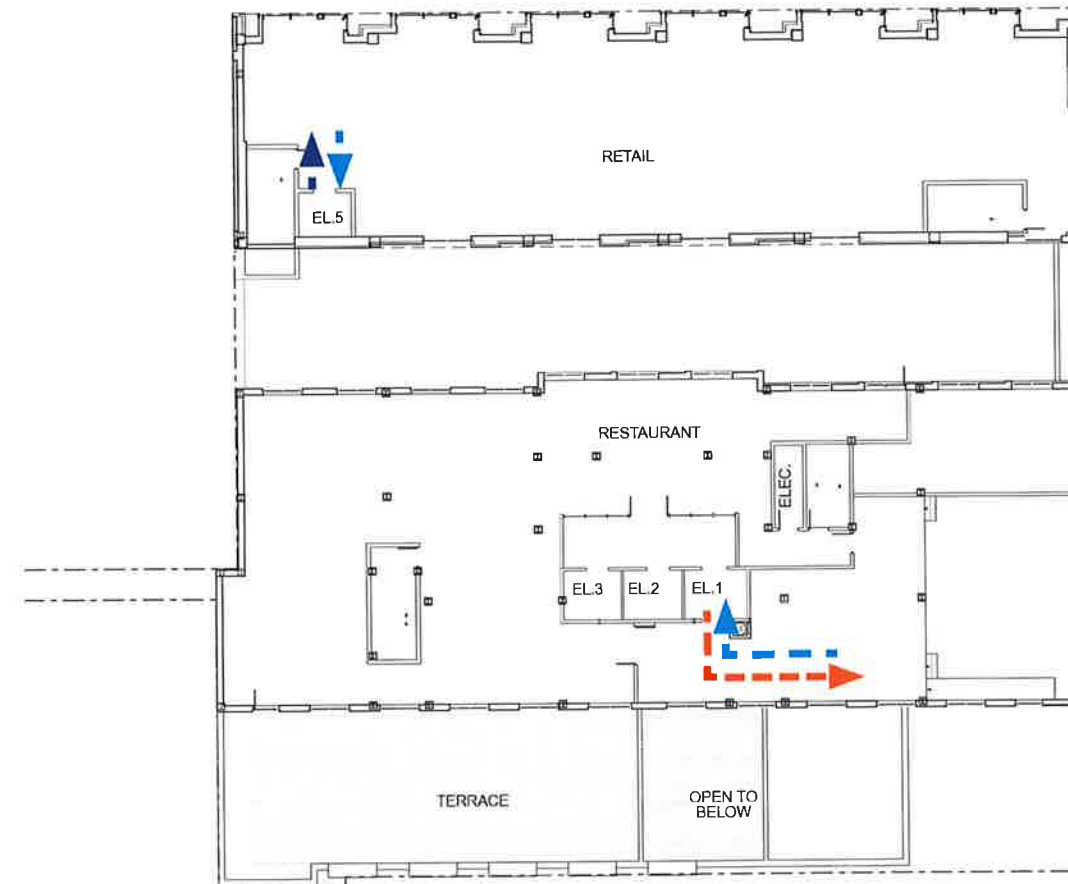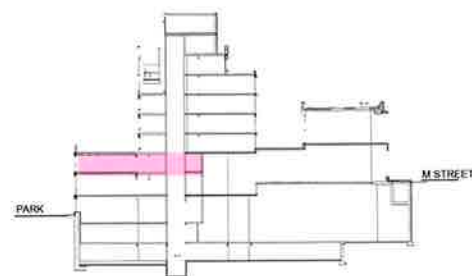

LEVEL 6

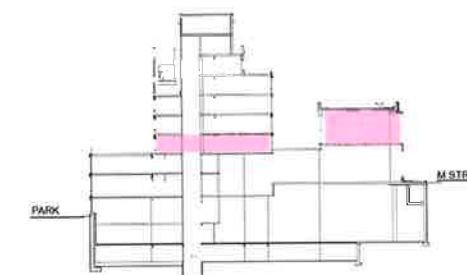

KEY:

- TRASH
- BIKES
- VEHICULAR
- RETAIL DELIVERY
- RESTAURANT DELIVERY
- LAUNDRY

NOTES:

1: THE EXTERIOR ELEVATIONS, INCLUDING DOOR AND WINDOW SIZES AND LOCATIONS, AND THE INTERIOR LAYOUTS, INCLUDING INTERIOR PARTITION LOCATIONS, NUMBER, SIZE, AND LOCATION OF RESIDENTIAL UNITS, STAIRS, AND ELEVATORS ARE PRELIMINARY AND SHOWN FOR ILLUSTRATIVE PURPOSES ONLY. THE LOADING AREA LAYOUT IS SHOWN FOR ILLUSTRATIVE PURPOSES ONLY. FINAL LAYOUTS MAY VARY.

3000 M STREET, NW

THOR EQUITIES

JUNE . 07 . 2016

©2016 Shalom Baranes Associates, P.C.

0' 3.75' 15' 30'




shalom baranes associates

architects



CIRCULATION PLANS

A38

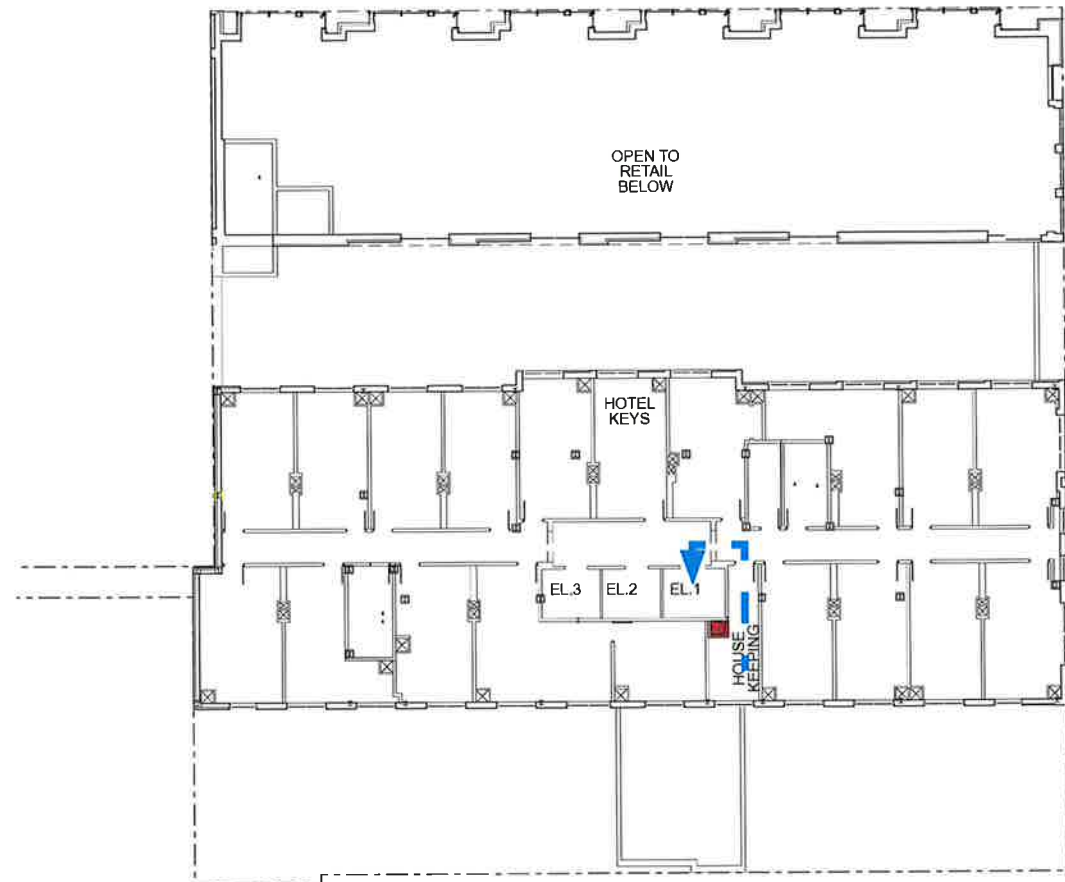


NO. HOTEL KEYS: 18

LEVEL 7 (8-10 SIMILAR)

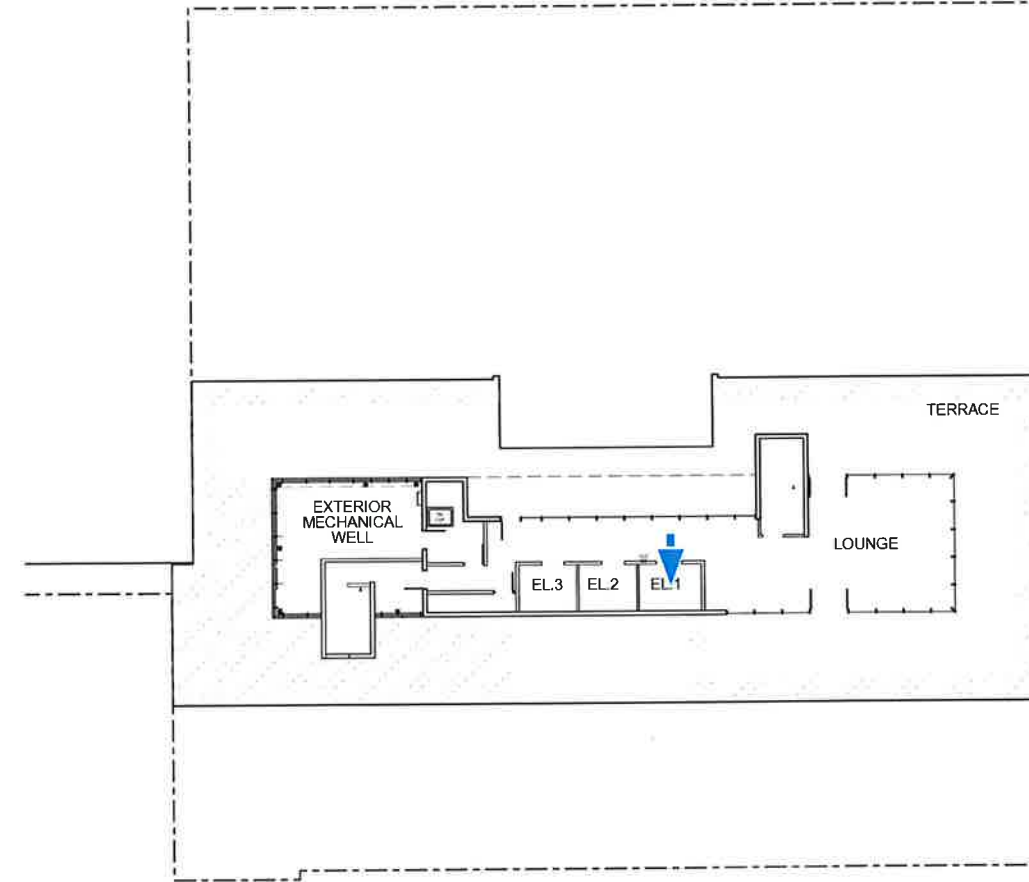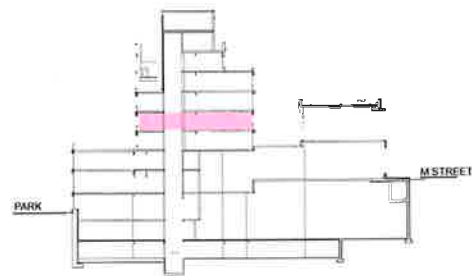

LEVEL PH

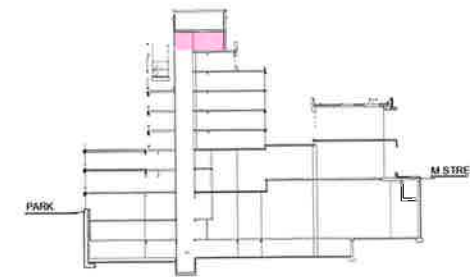

KEY:

- ■ ■ ■ ■ TRASH
- ■ ■ ■ ■ BIKES
- ■ ■ ■ ■ VEHICULAR
- ■ ■ ■ ■ RETAIL DELIVERY
- ■ ■ ■ ■ RESTAURANT DELIVERY
- ■ ■ ■ ■ LAUNDRY

NOTES:
1: THE EXTERIOR ELEVATIONS, INCLUDING DOOR AND WINDOW SIZES AND LOCATIONS, AND THE INTERIOR LAYOUTS, INCLUDING INTERIOR PARTITION LOCATIONS, NUMBER, SIZE, AND LOCATION OF RESIDENTIAL UNITS, STAIRS, AND ELEVATORS ARE PRELIMINARY AND SHOWN FOR ILLUSTRATIVE PURPOSES ONLY. THE LOADING AREA LAYOUT IS SHOWN FOR ILLUSTRATIVE PURPOSES ONLY. FINAL LAYOUTS MAY VARY.

3000 M STREET, NW

THOR EQUITIES

JUNE . 07 . 2016 | ©2016 Shalom Baranes Associates, P.C.

0' 3.75' 15' 30'







shalom baranes associates




architects

CIRCULATION PLANS

A39

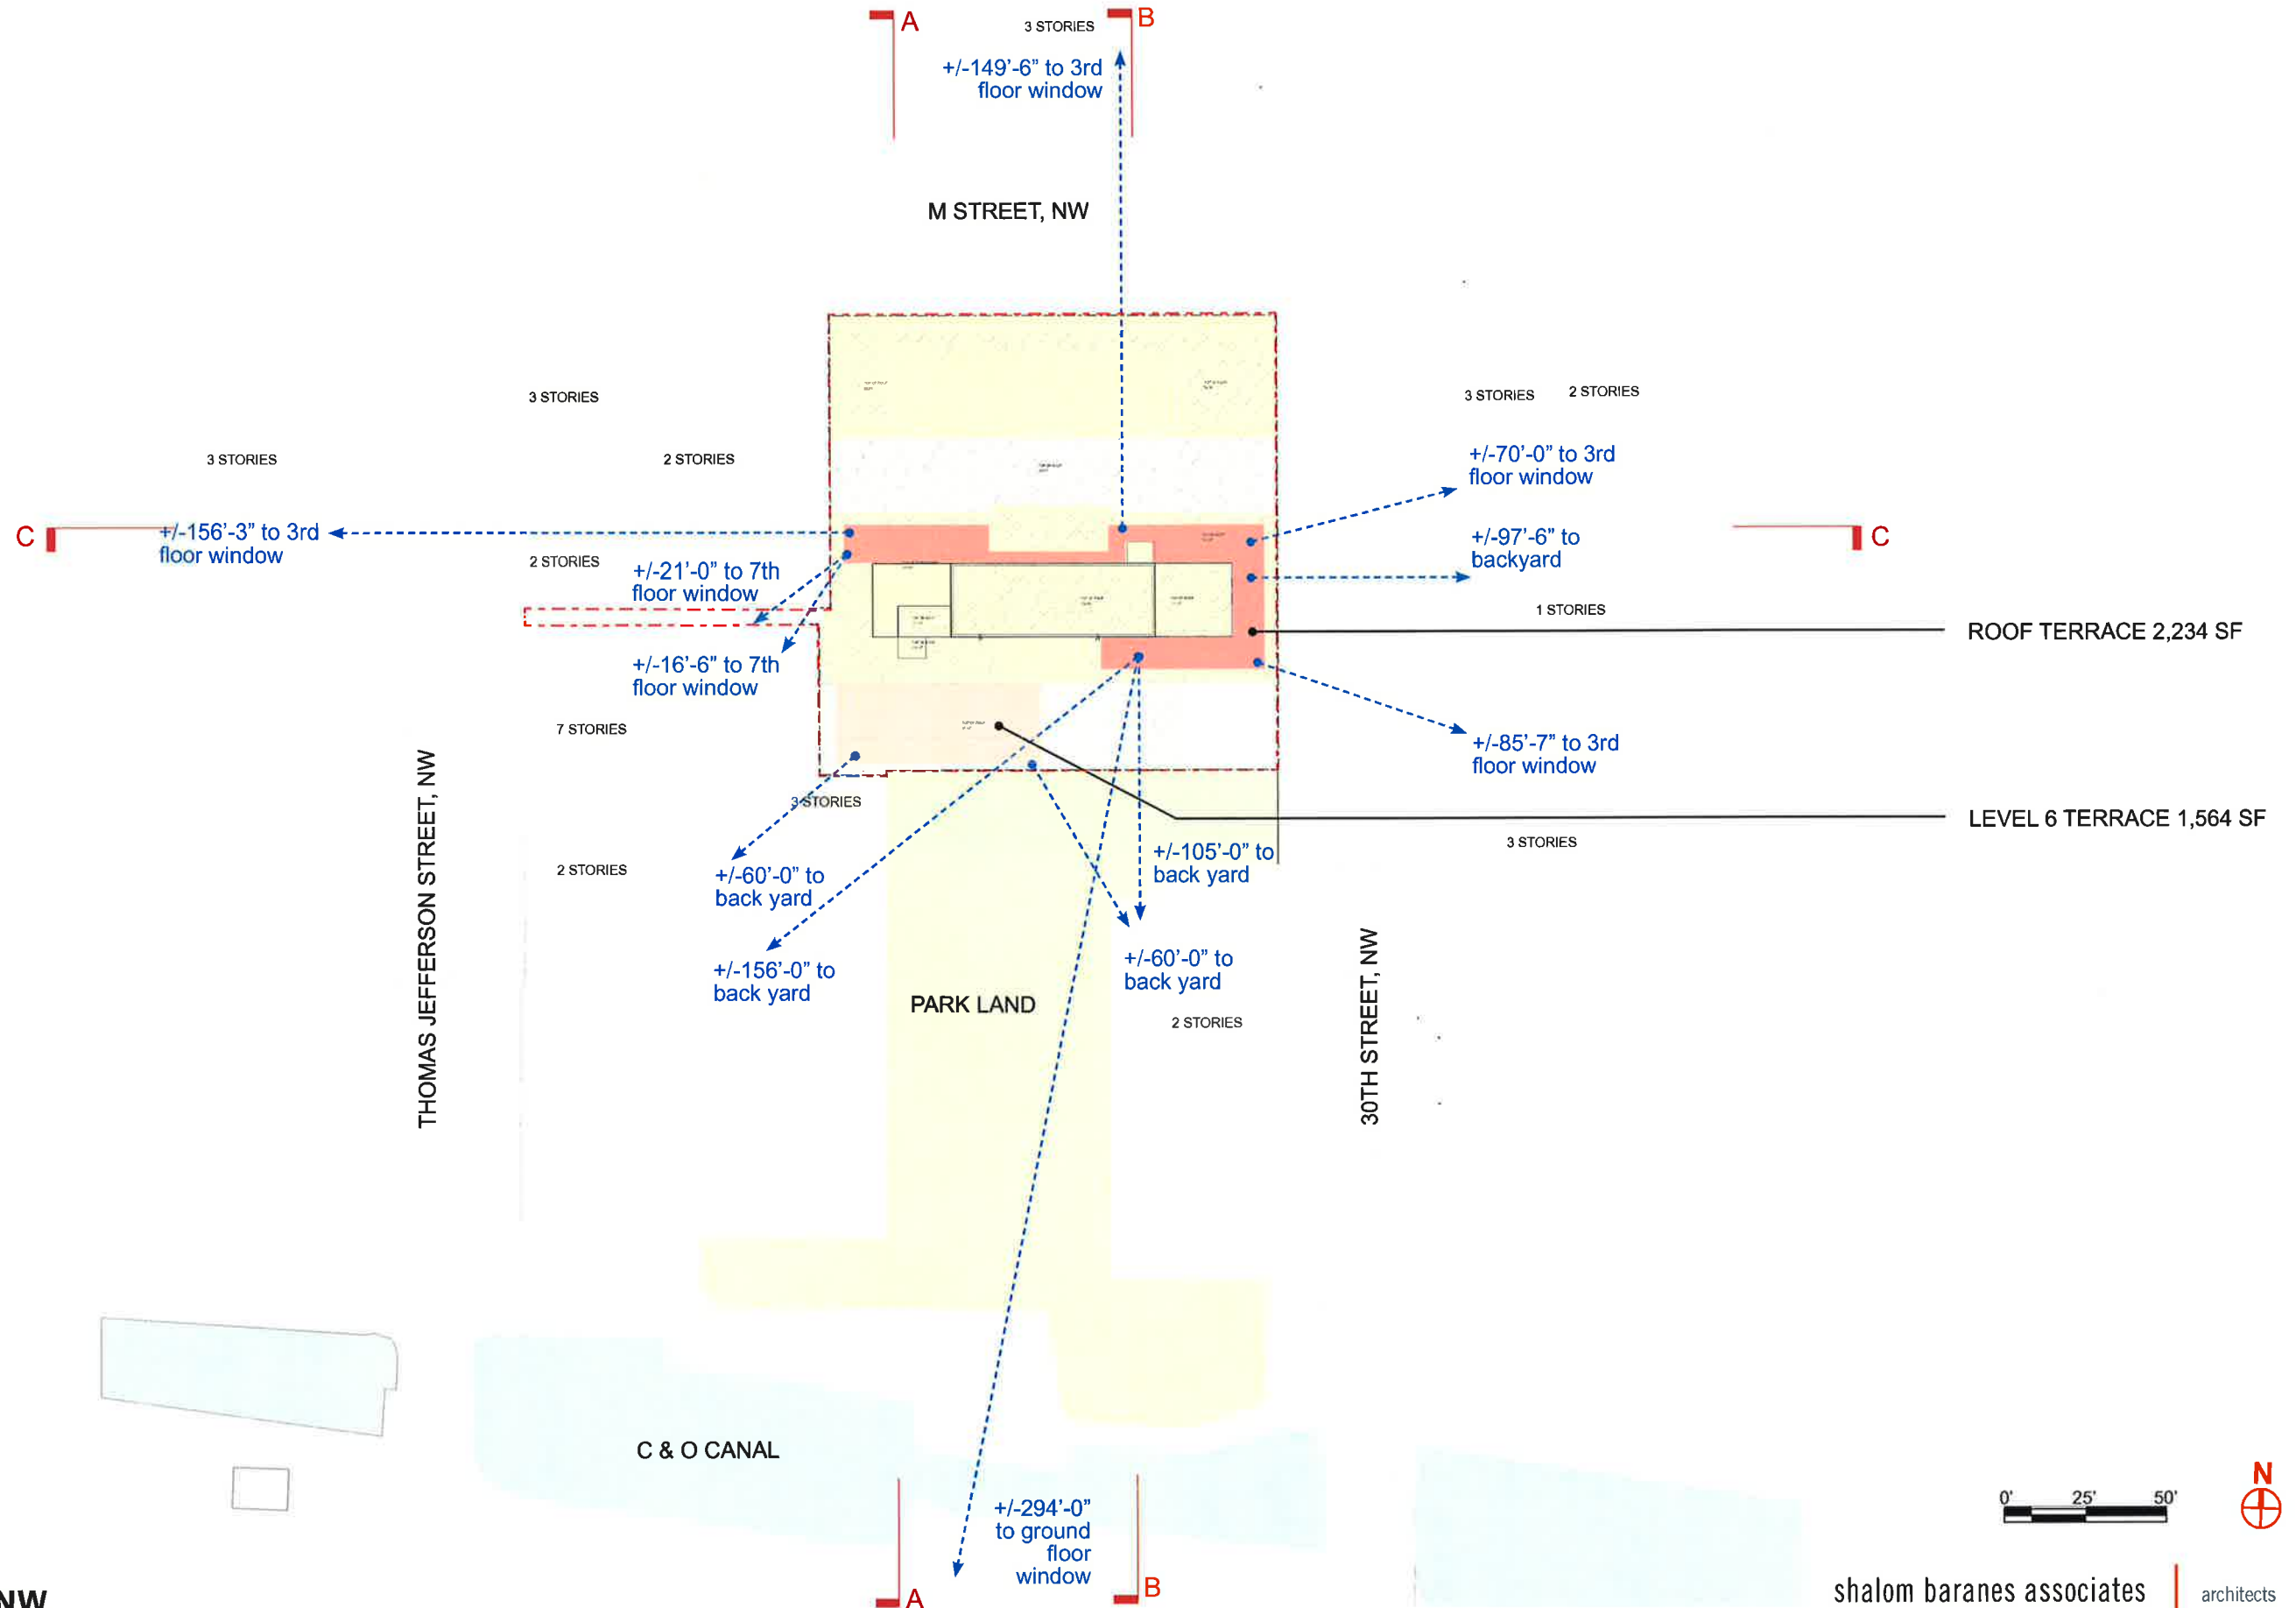

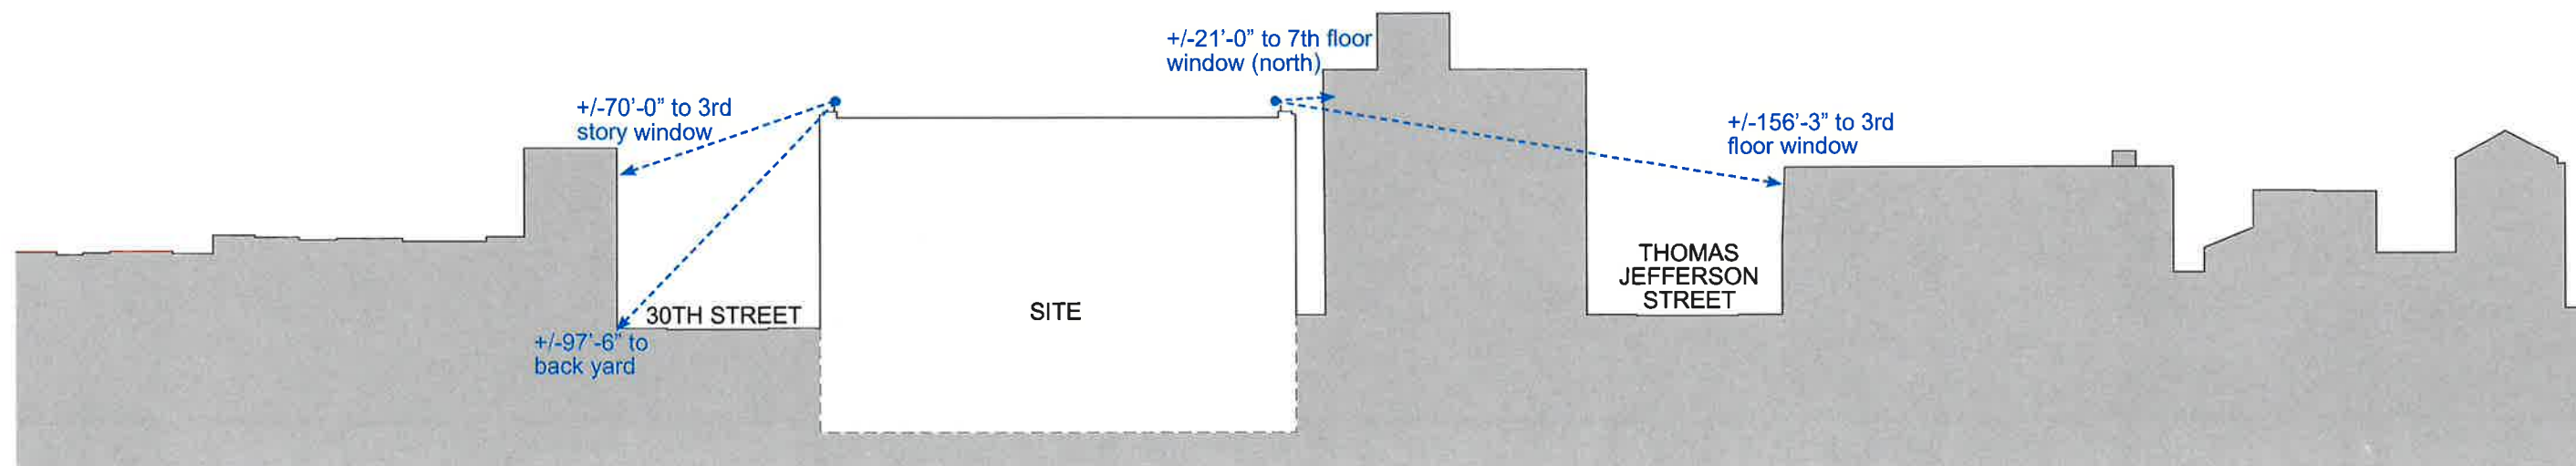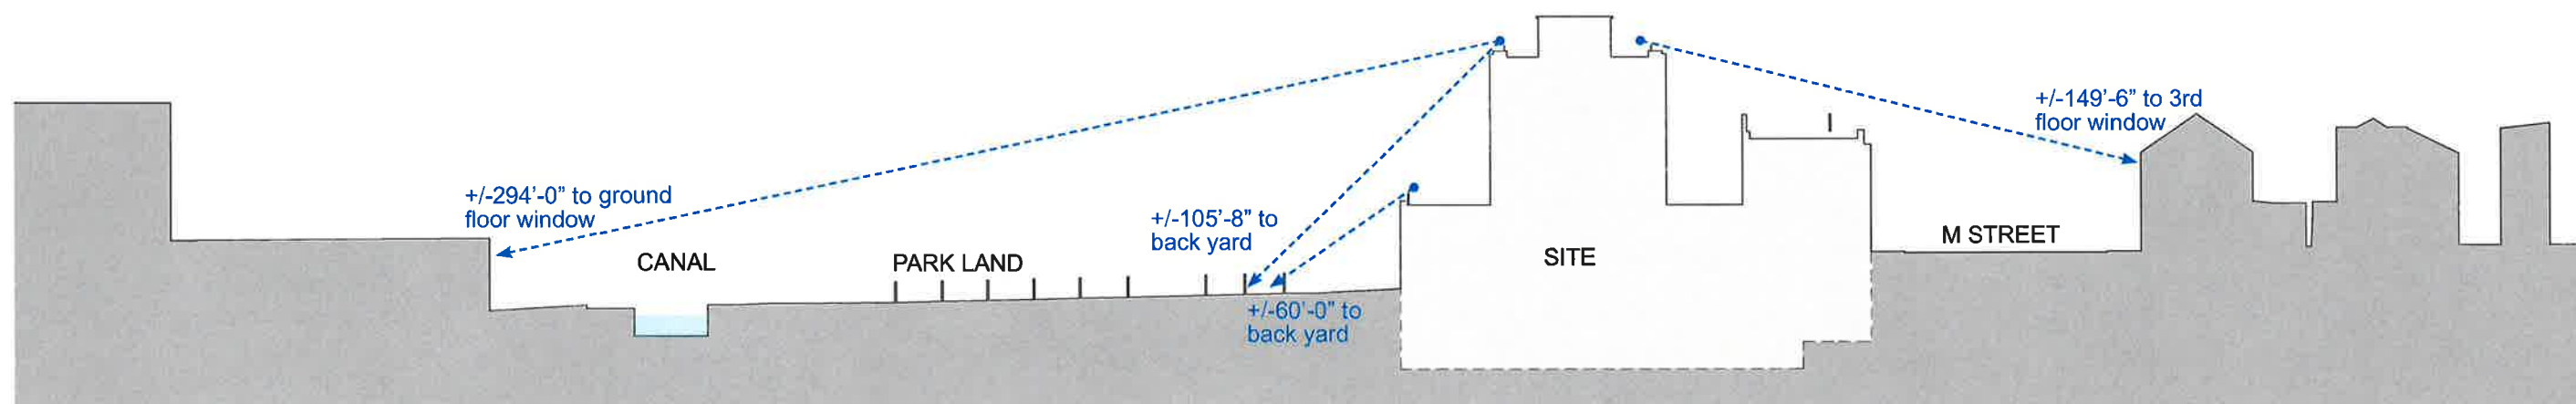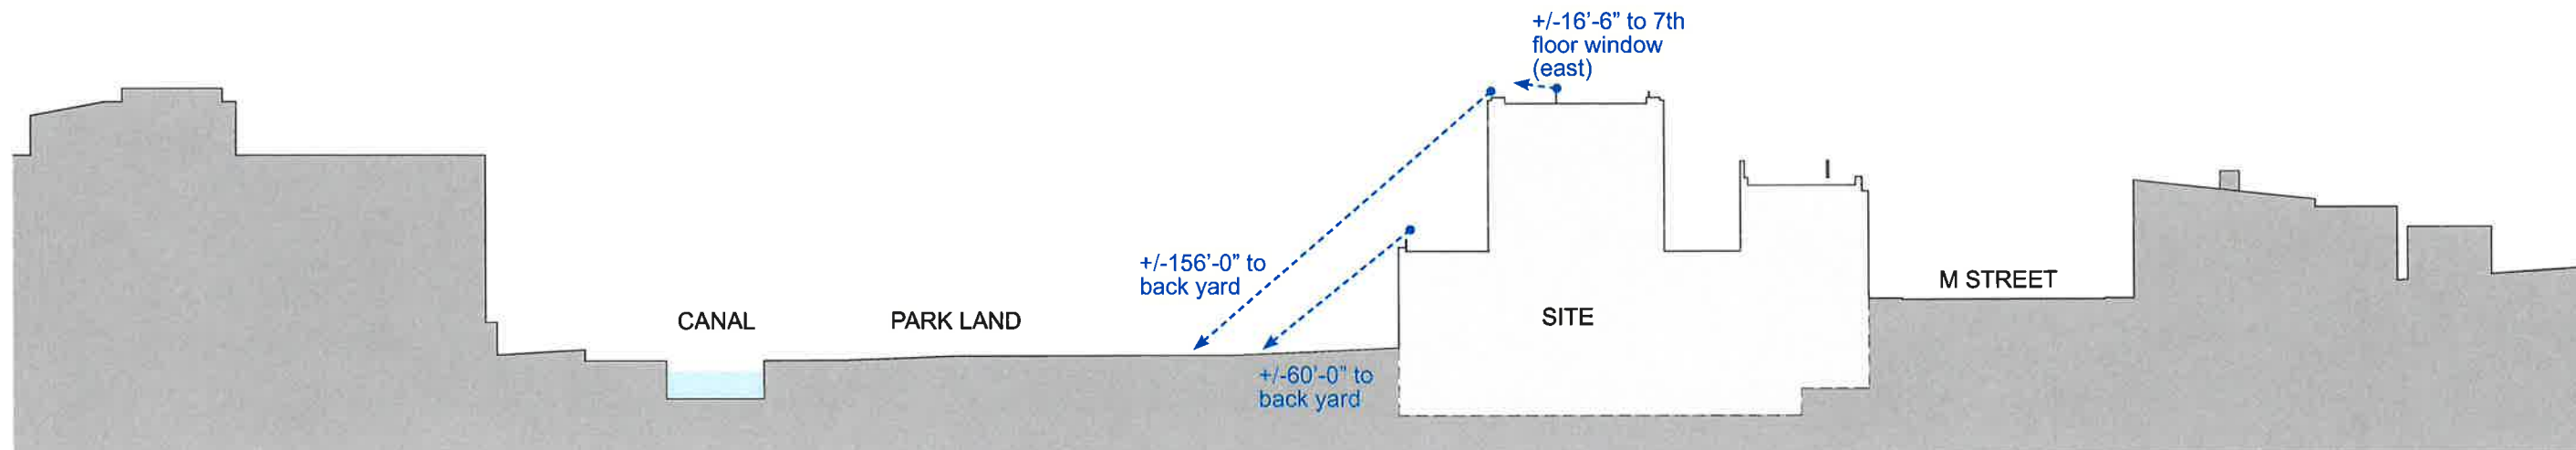

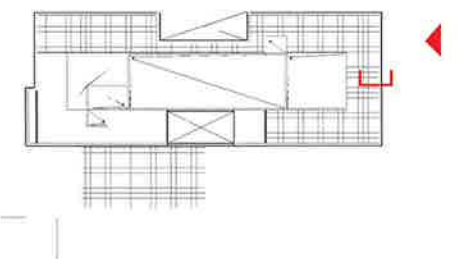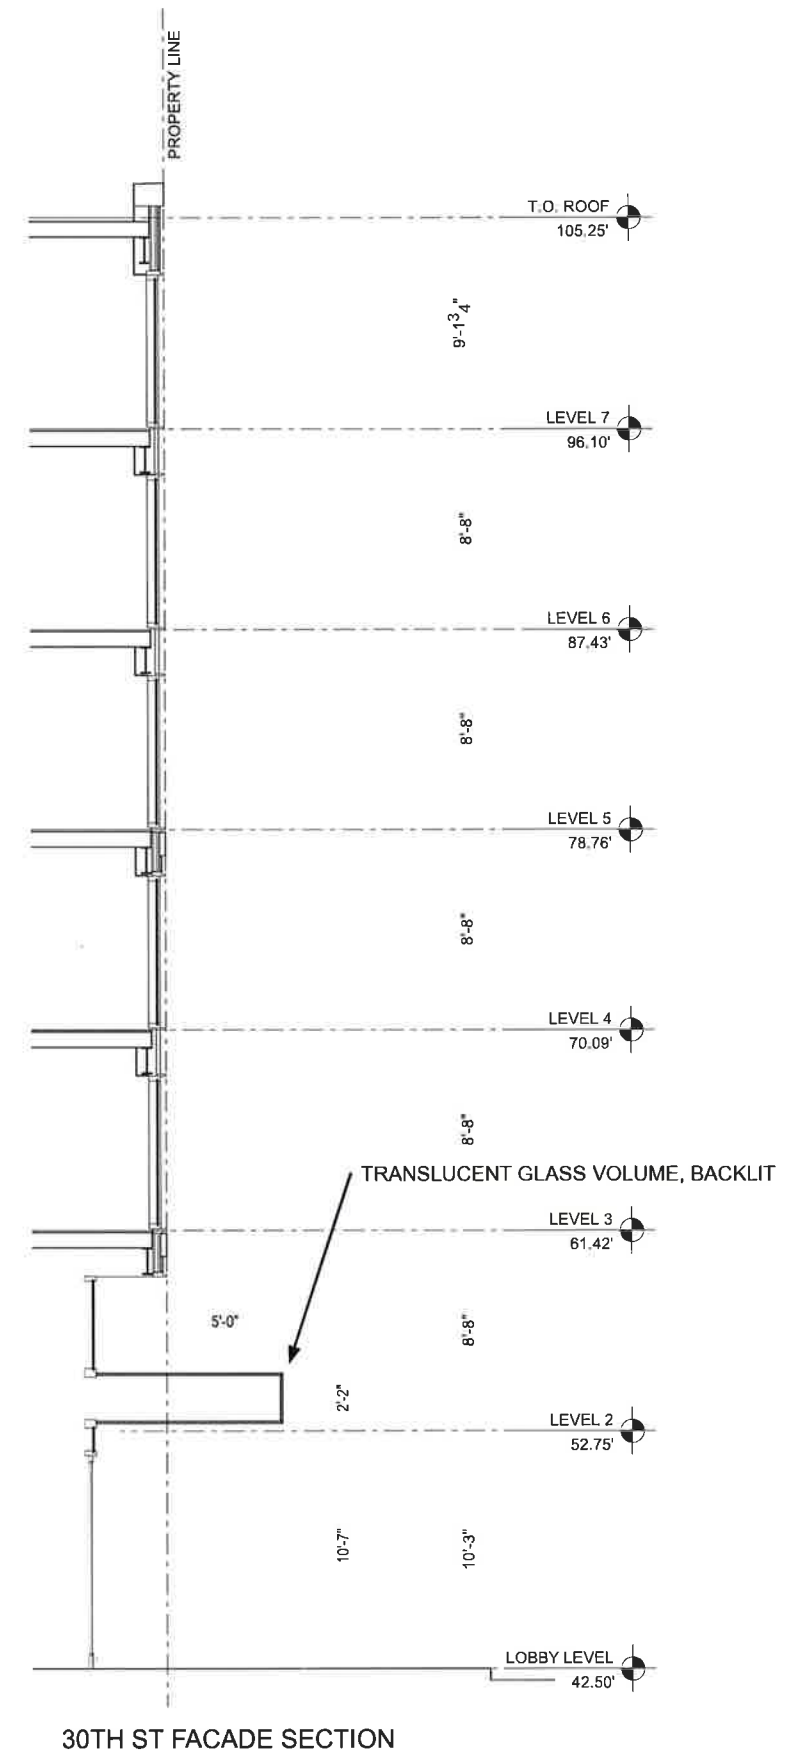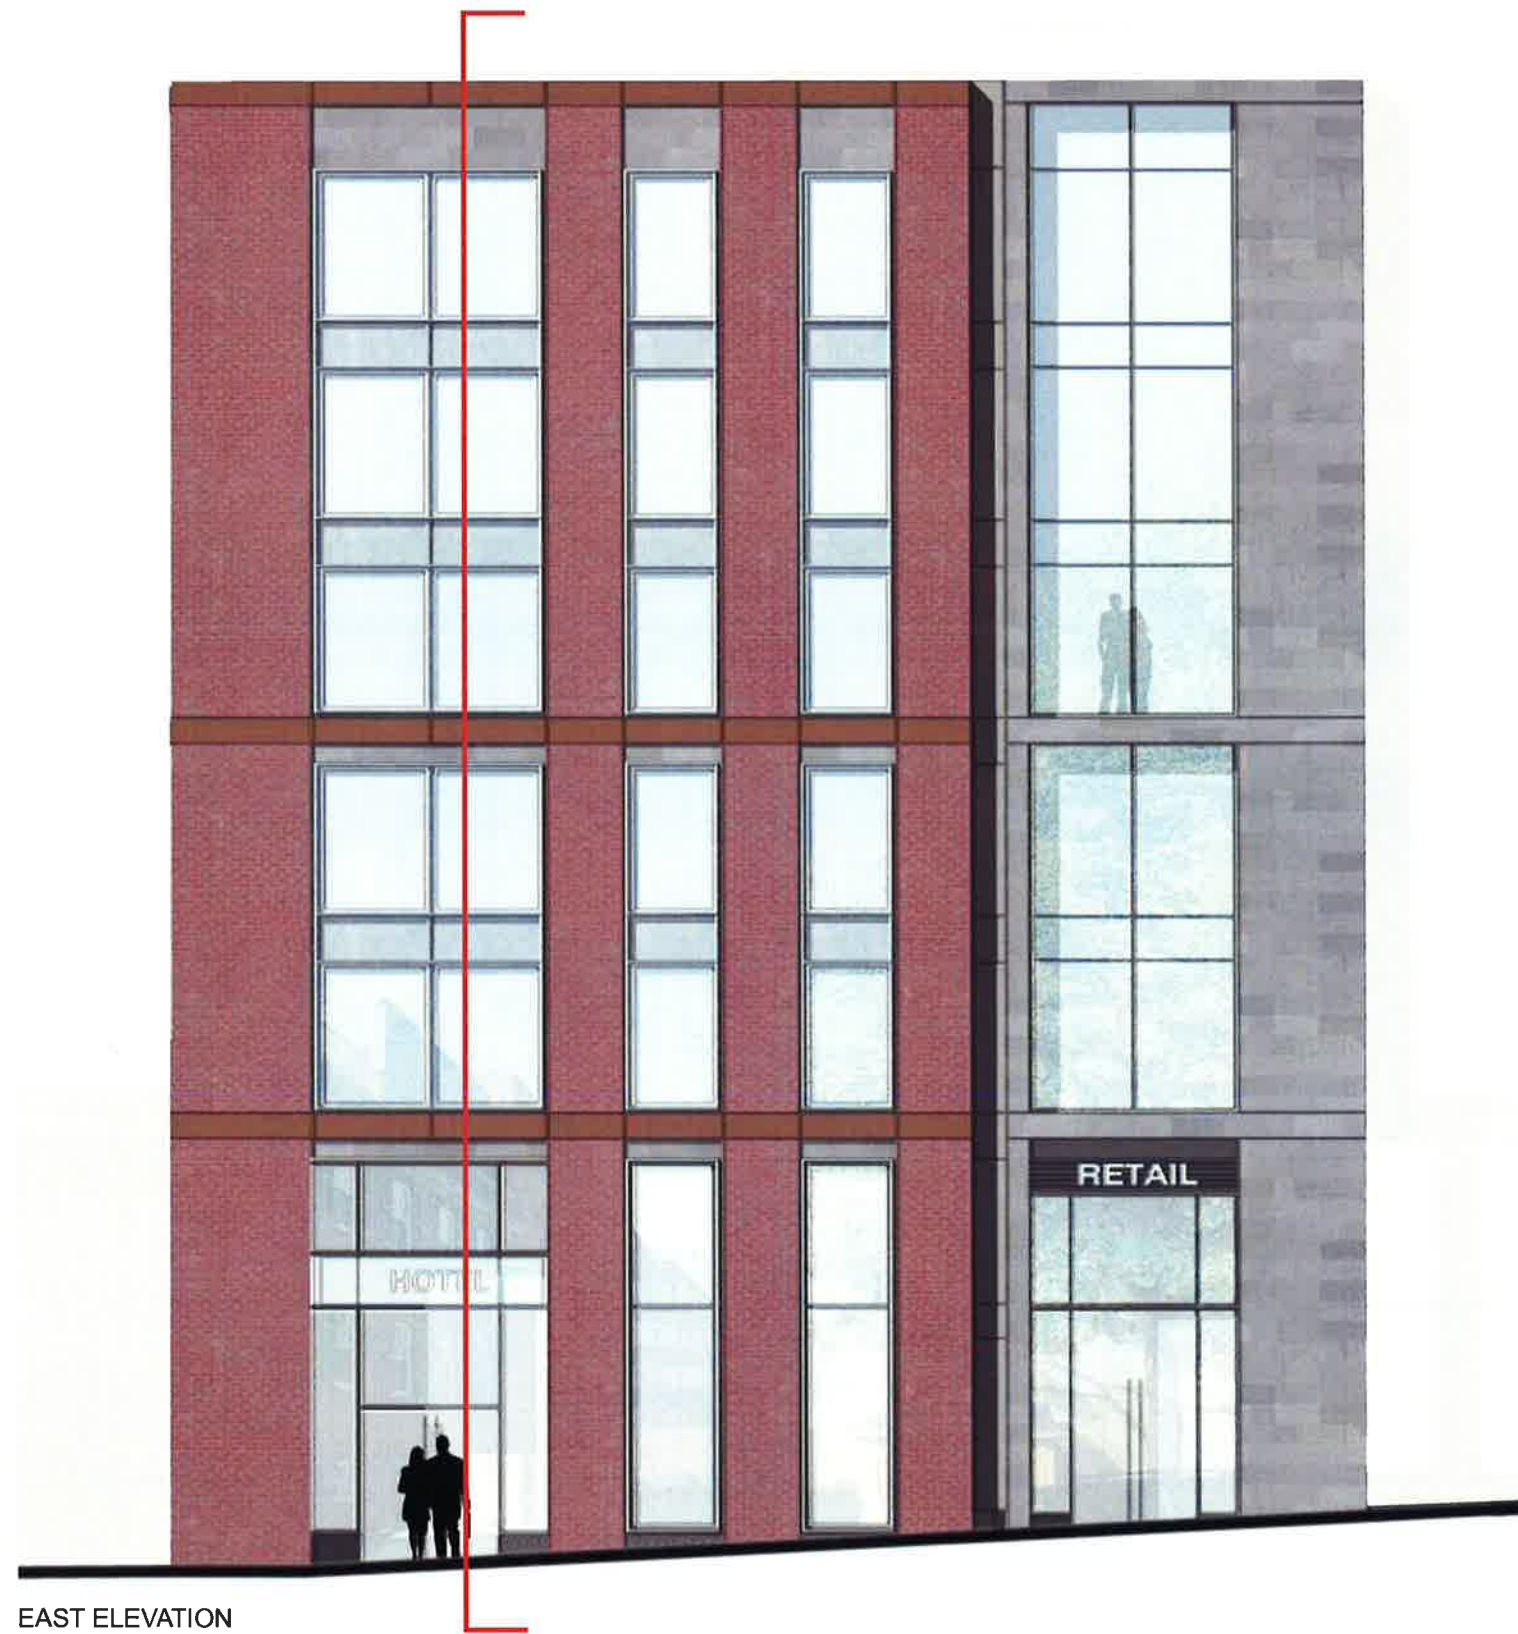

3000 M STREET, NW

THOR EQUITIES

JUNE . 07 . 2016 | ©2016 Shalom Baranes Associates, P.C.

shalom baranes associates architects

30th STREET CANOPY A42