



1121 G STREET NE
WASHINGTON, DC 20002

- A101 - EXISTING SITE
- A102 - PROPOSED SITE
- A103 - FLOOR PLANS
- A104 - FLOOR PLANS
- A105 - ELEVATIONS & SECTIONS
- A106 - PERSPECTIVES
- A107 - PERSPECTIVES
- A108 - DEMOLITION PLANS
- A109 - DEMOLITION PLANS




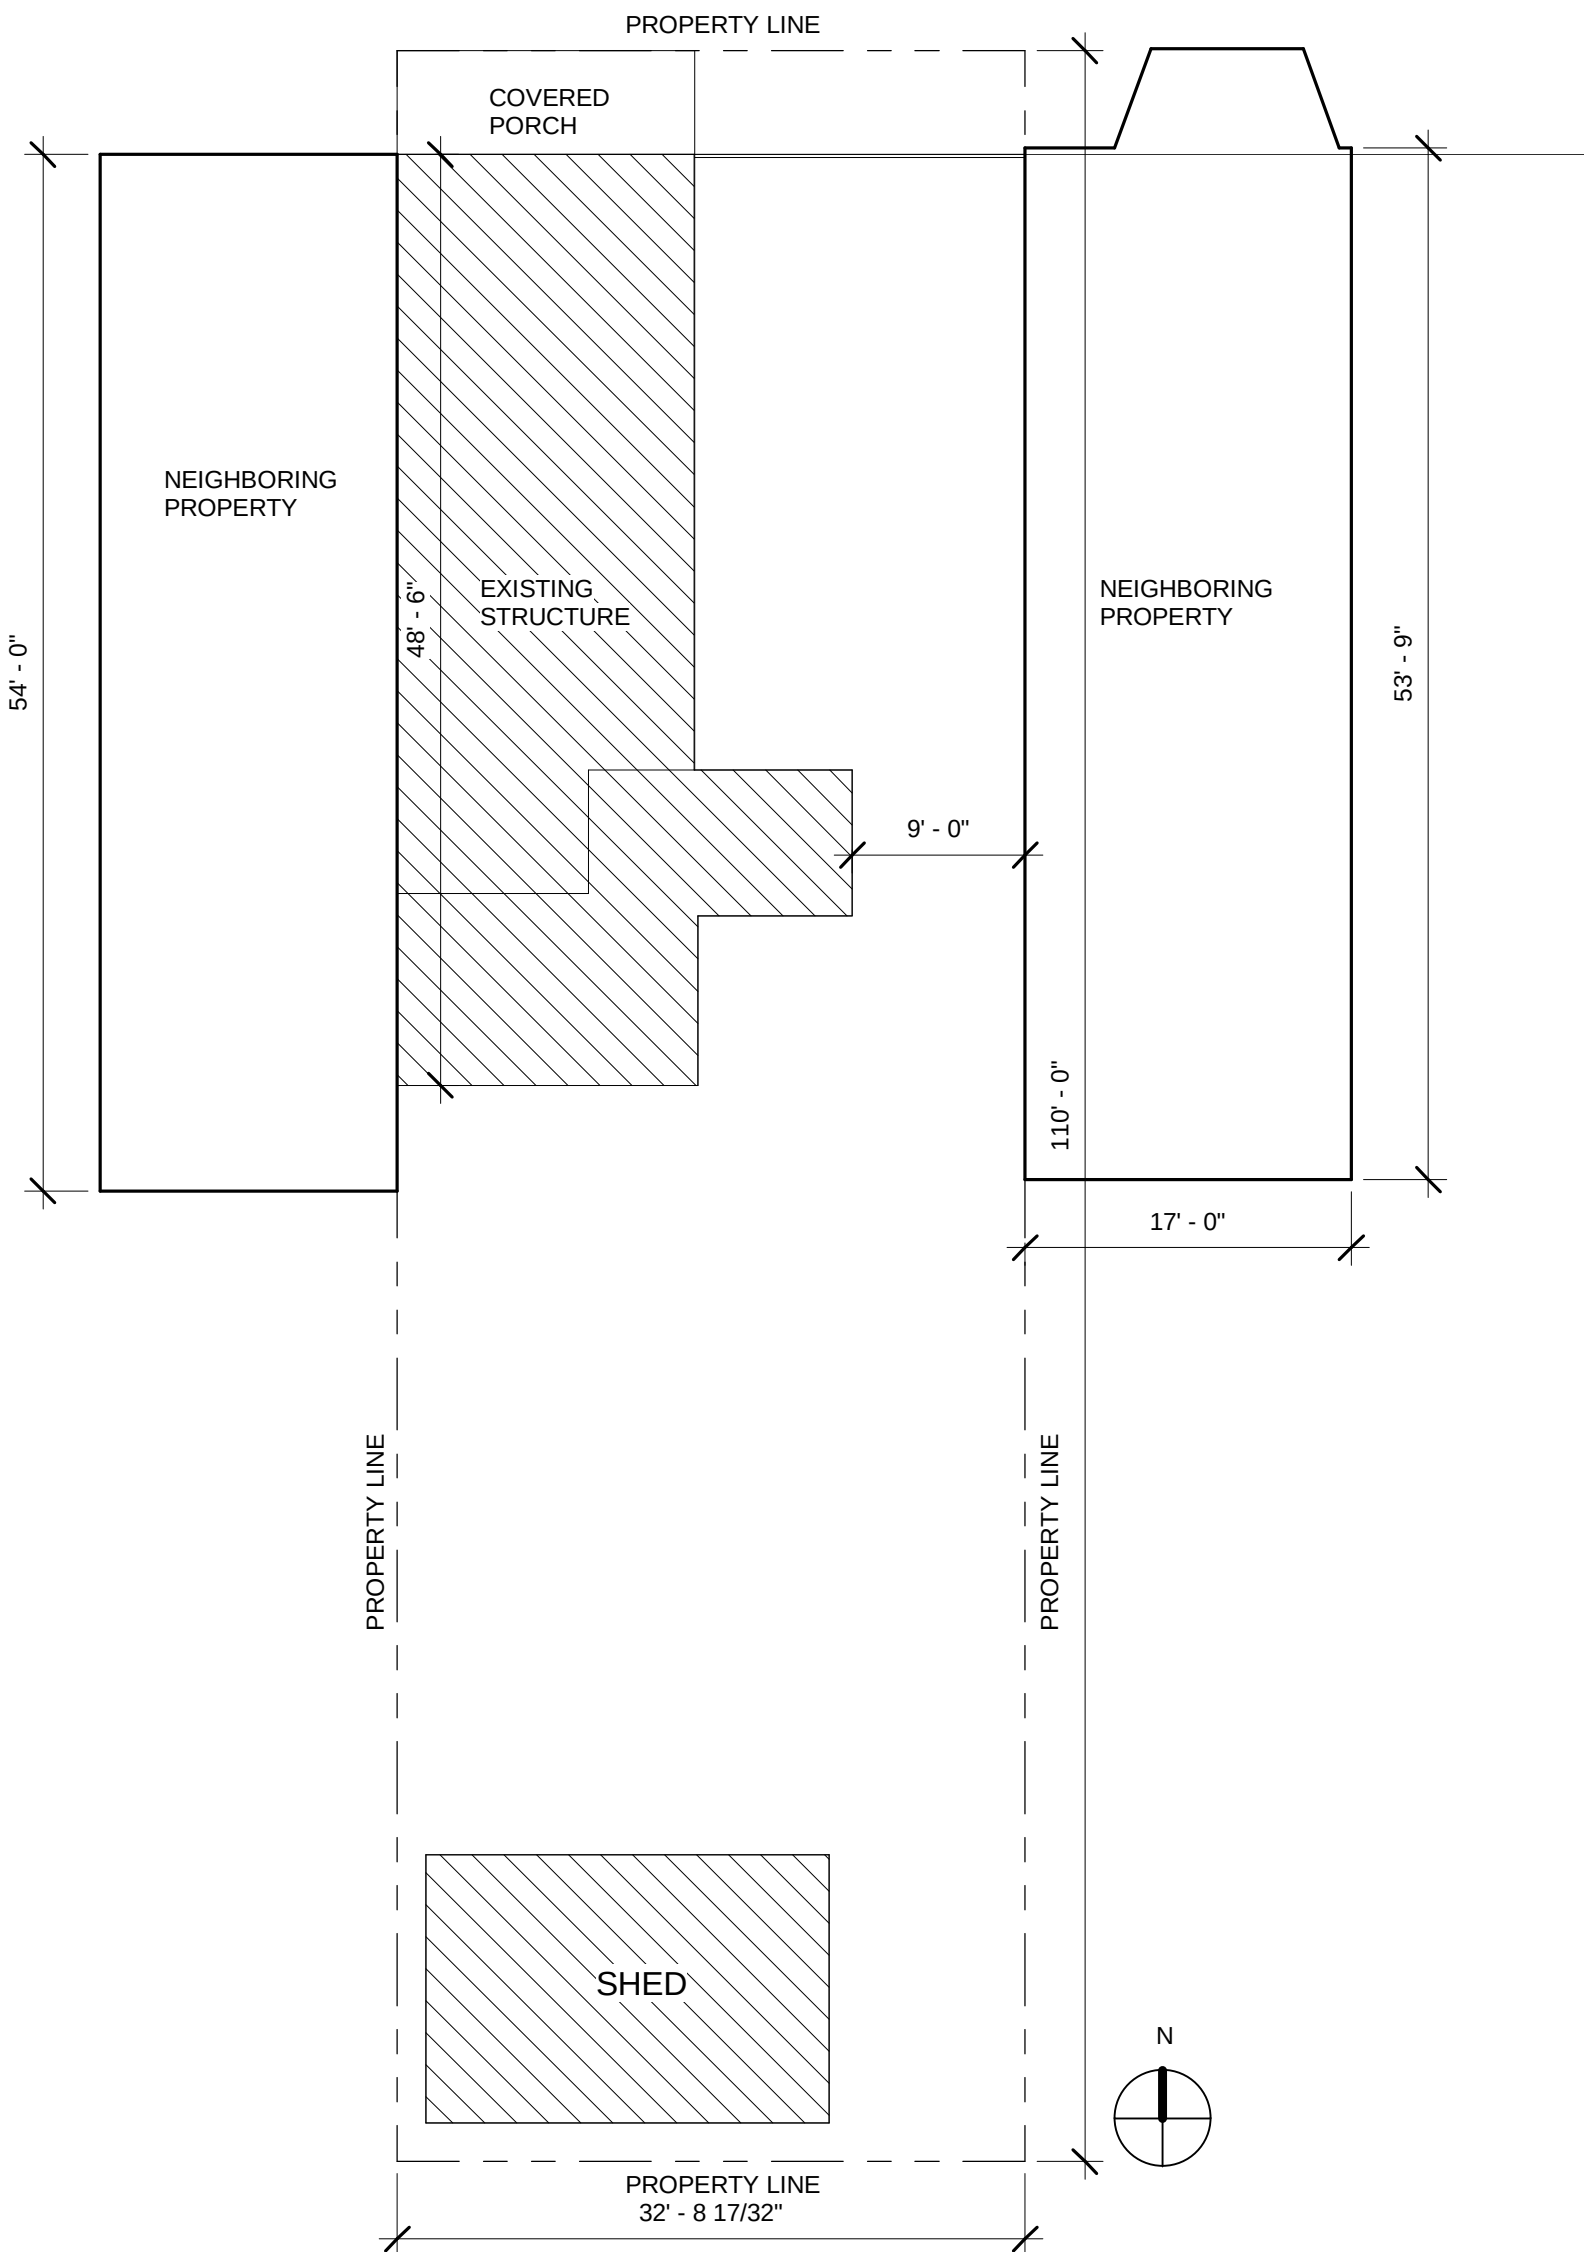


① EXISTING SITE
1" = 10'-0"

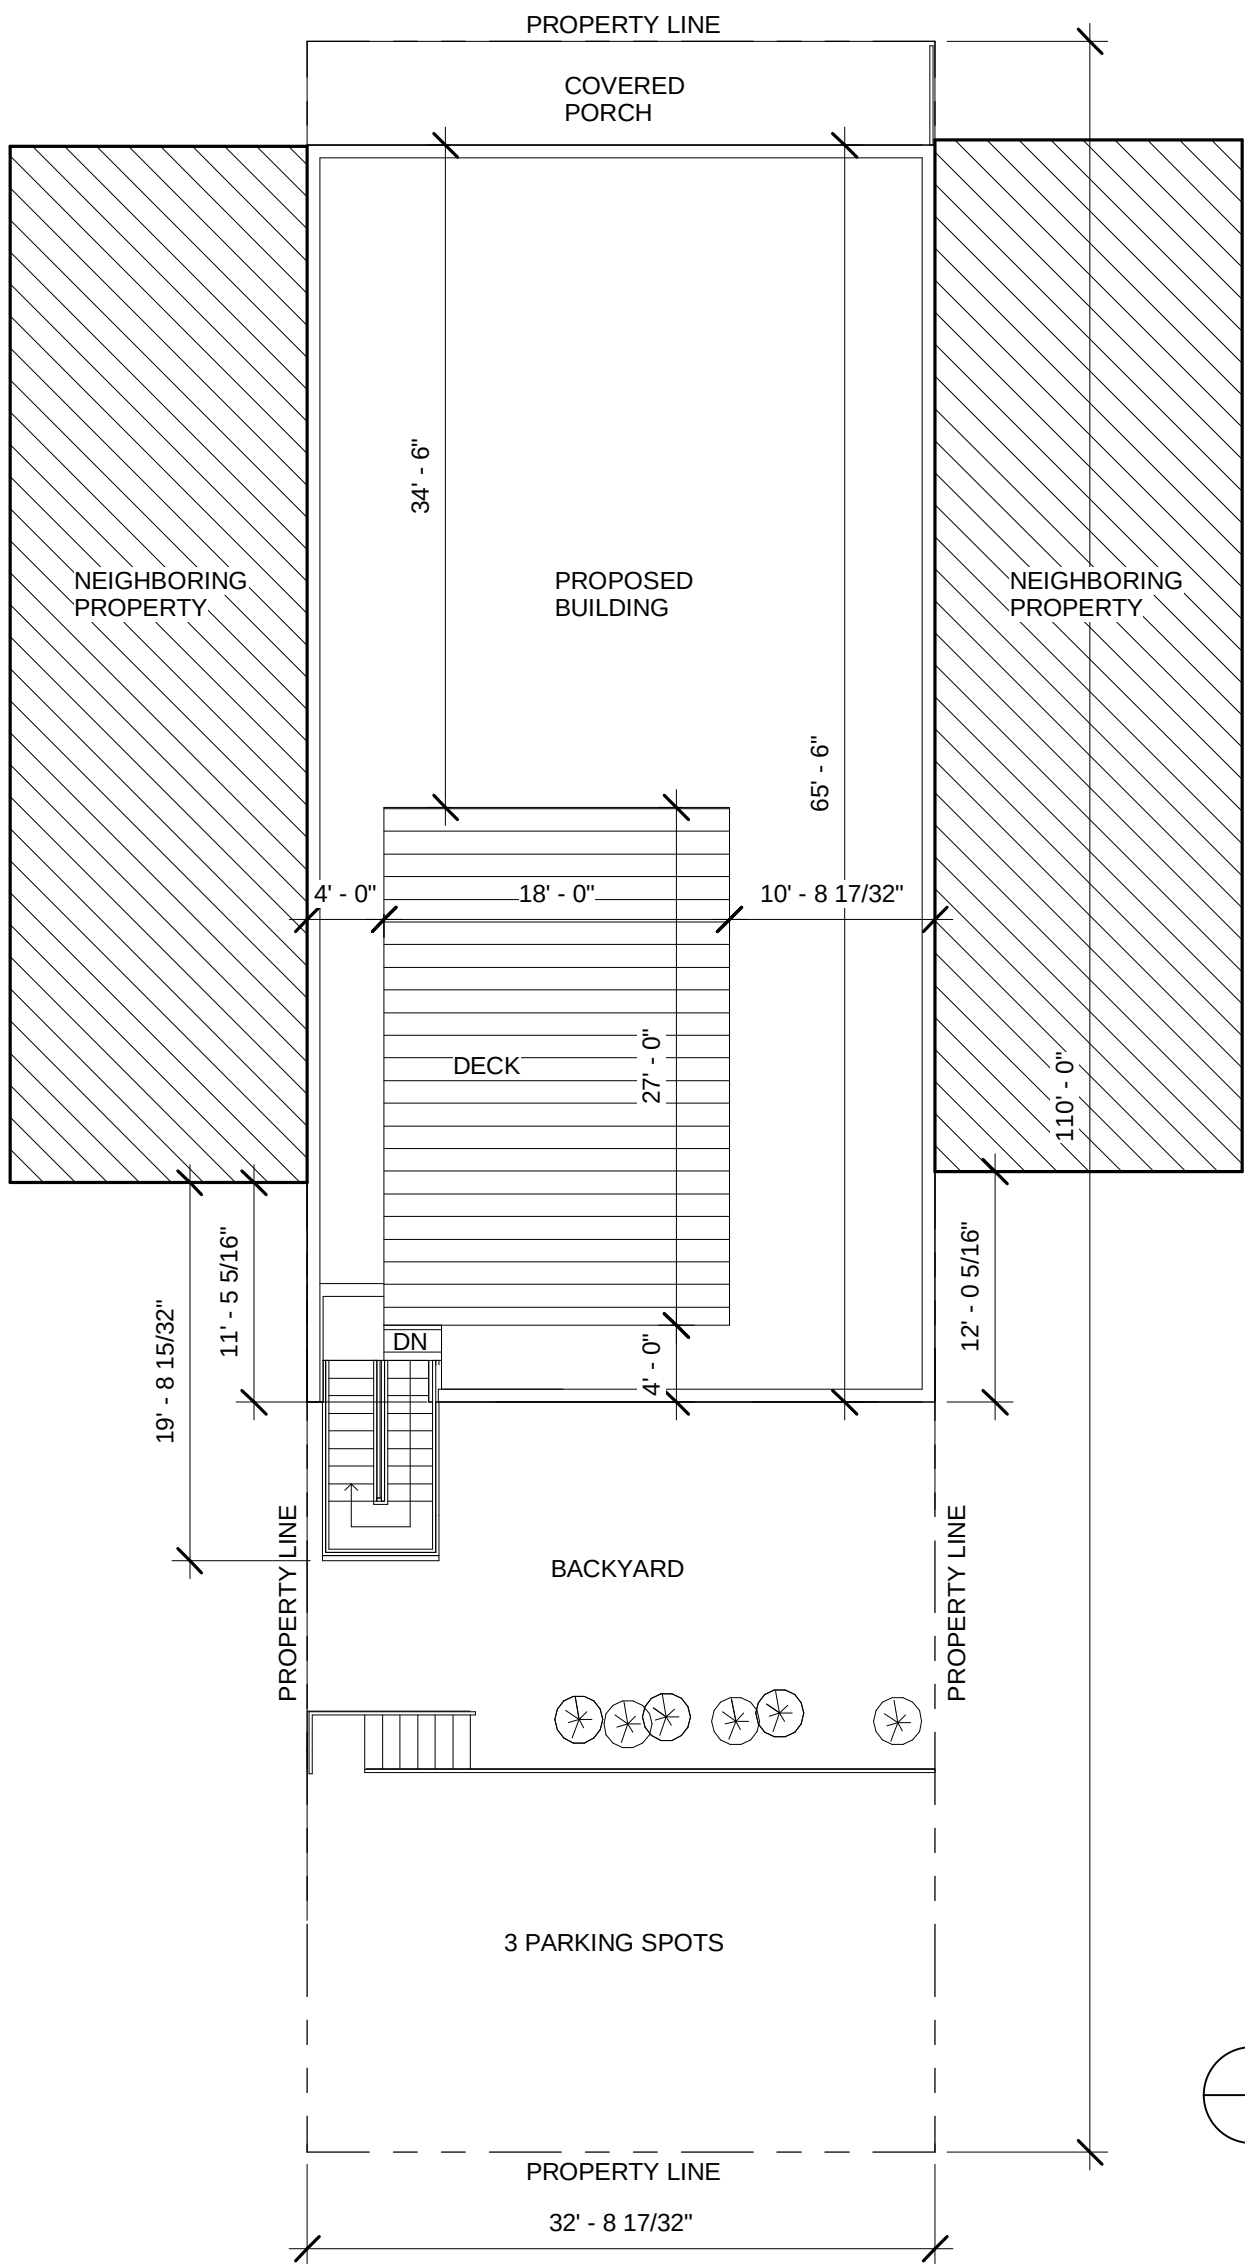



1 PROPOSED SITE
1" = 10'-0"

Lot Area: 110'-0" x 32' 8 1/2" (or 3598.1 sq. ft.)
Gross Area for building: 110'-0" by 65'-6" (or 2142.5)
Lot Coverage: 59.54%

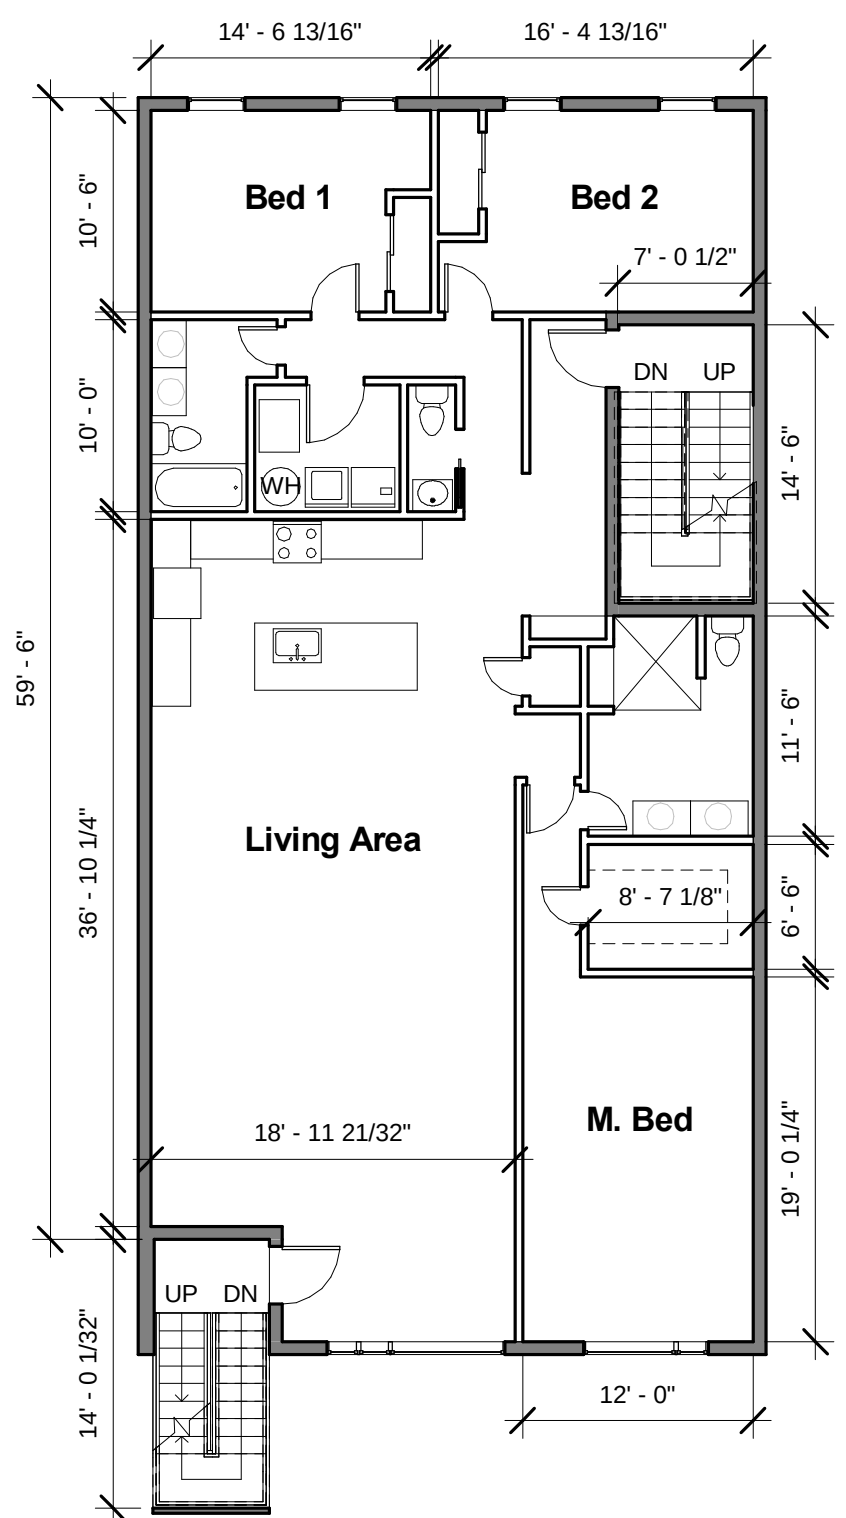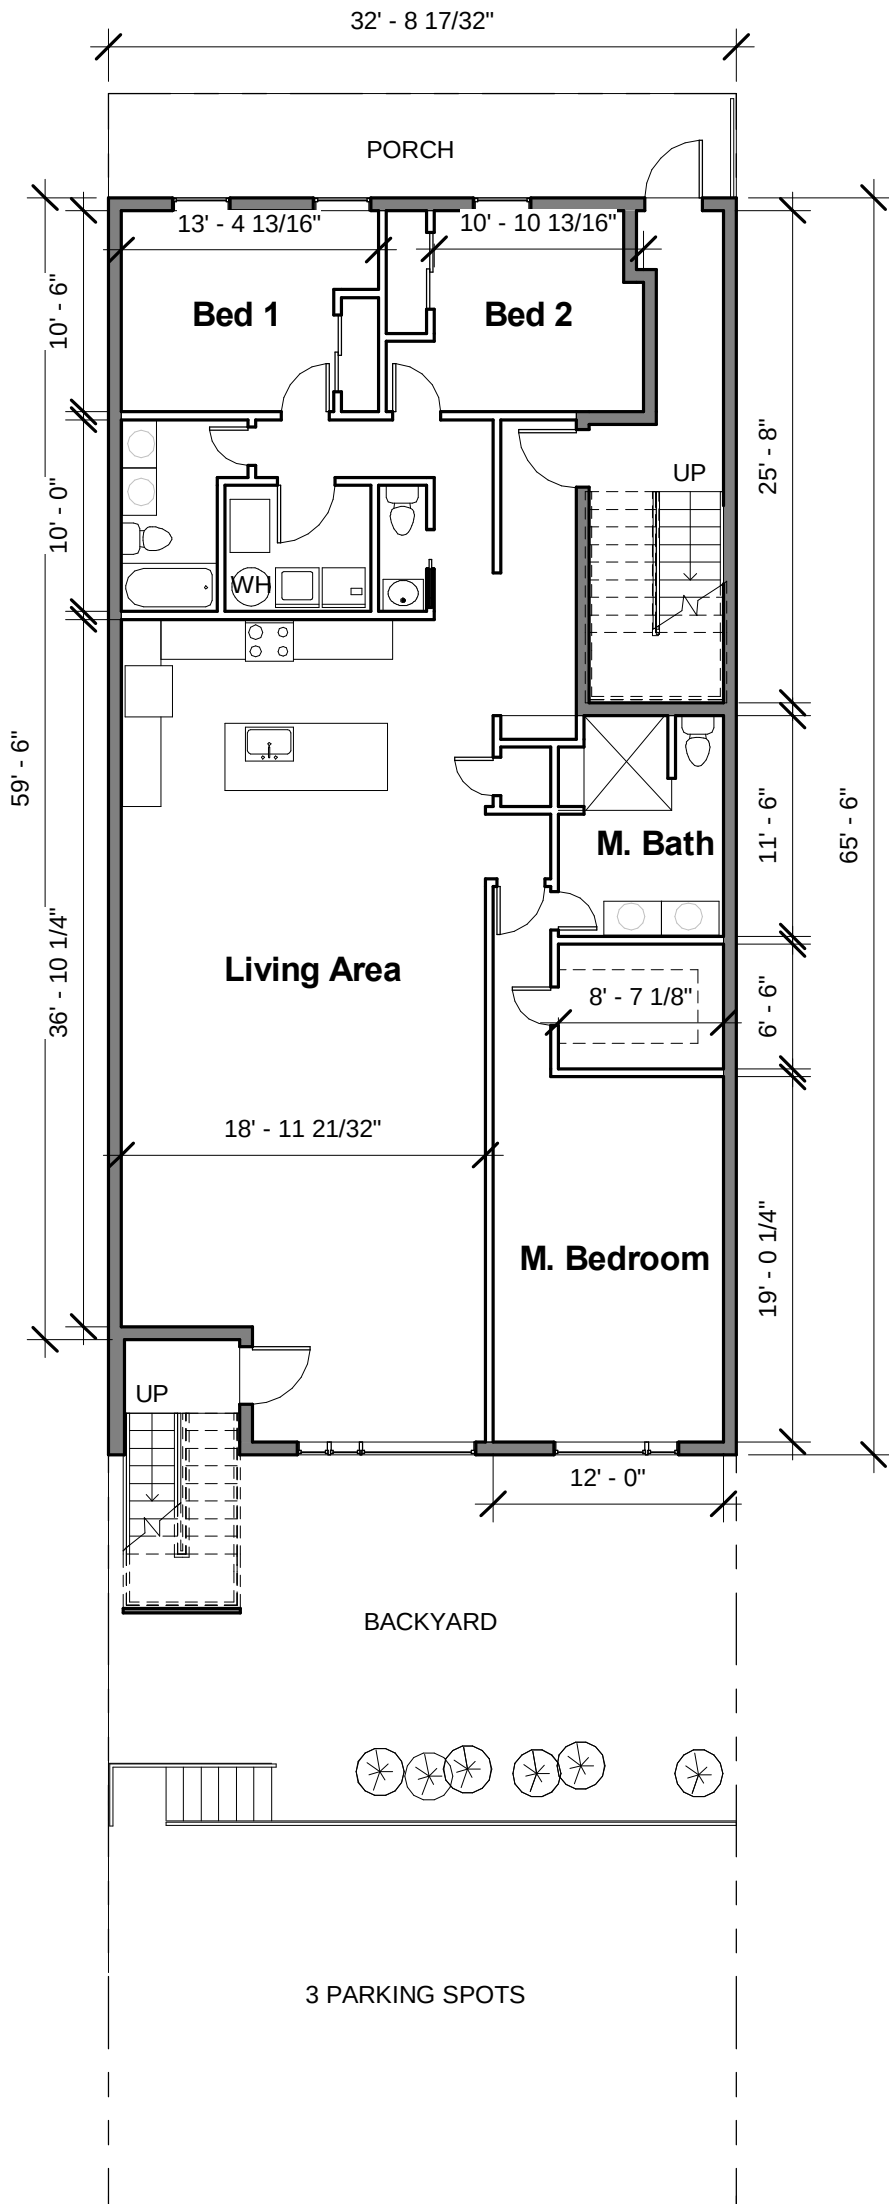



1 1ST FLOOR PROPOSED
1" = 10'-0"

2 2ND FLOOR PLAN
1" = 10'-0"

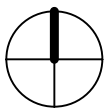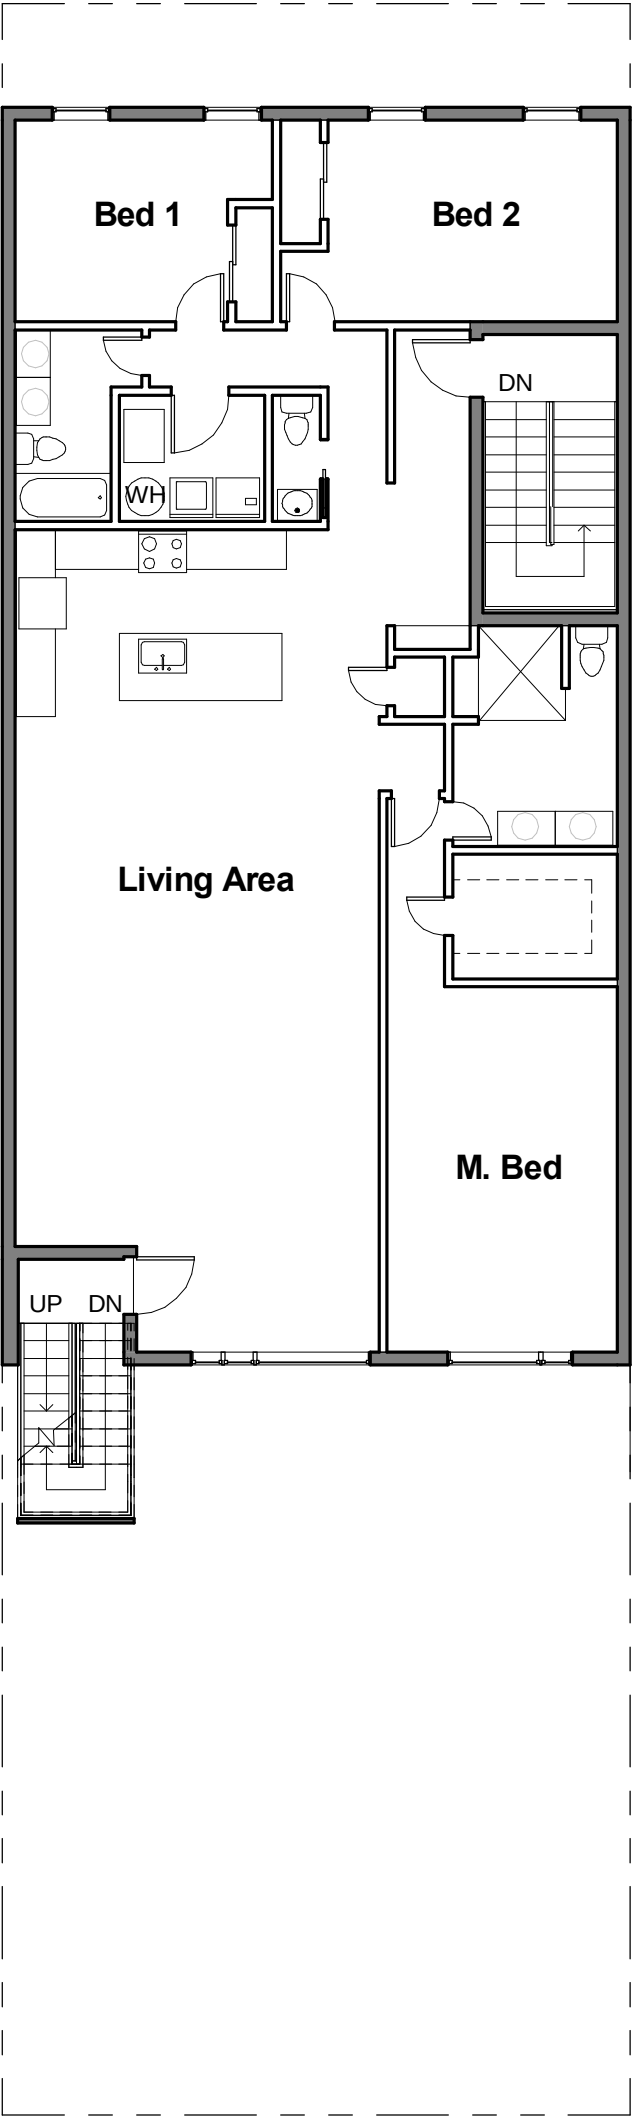

1 3RD FLOOR PLAN
1" = 10'-0"

*SEE 2ND FLOOR PLAN
FOR DIMENSIONS

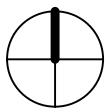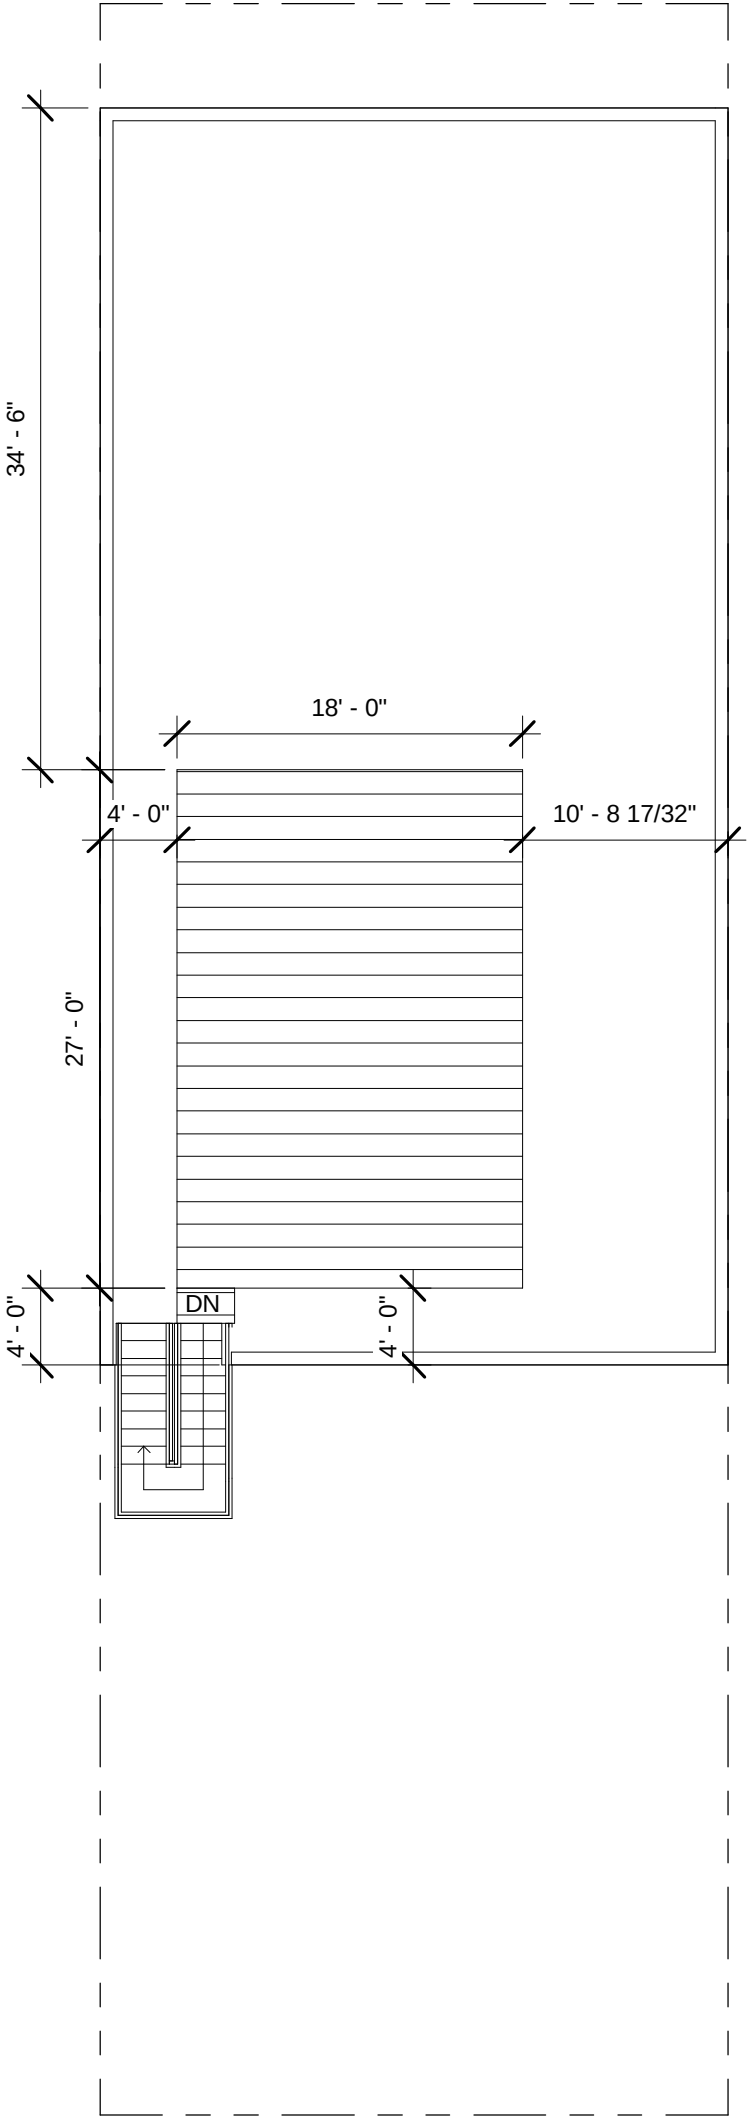

2 4TH FLOOR PLAN - ROOF DECK
1" = 10'-0"



EXISTING FRONT




PROPOSED FRONT



EXISTING REAR



PROPOSED REAR

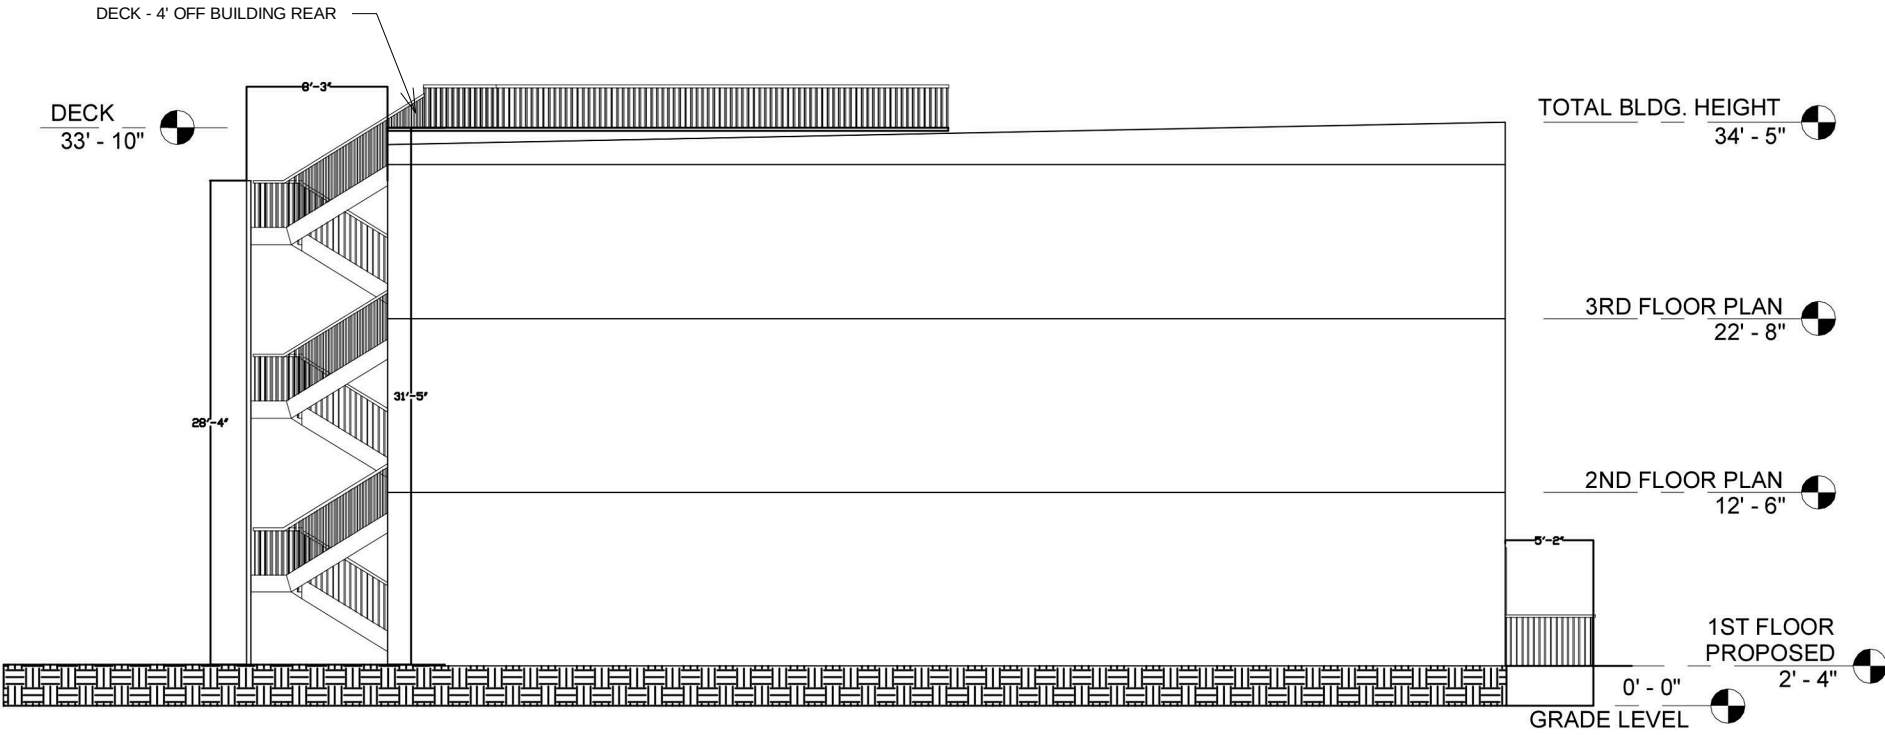


PROPOSED SECTION



FRONT PERSPECTIVE



*PORCH TO BE REMOVED AND REPLACED



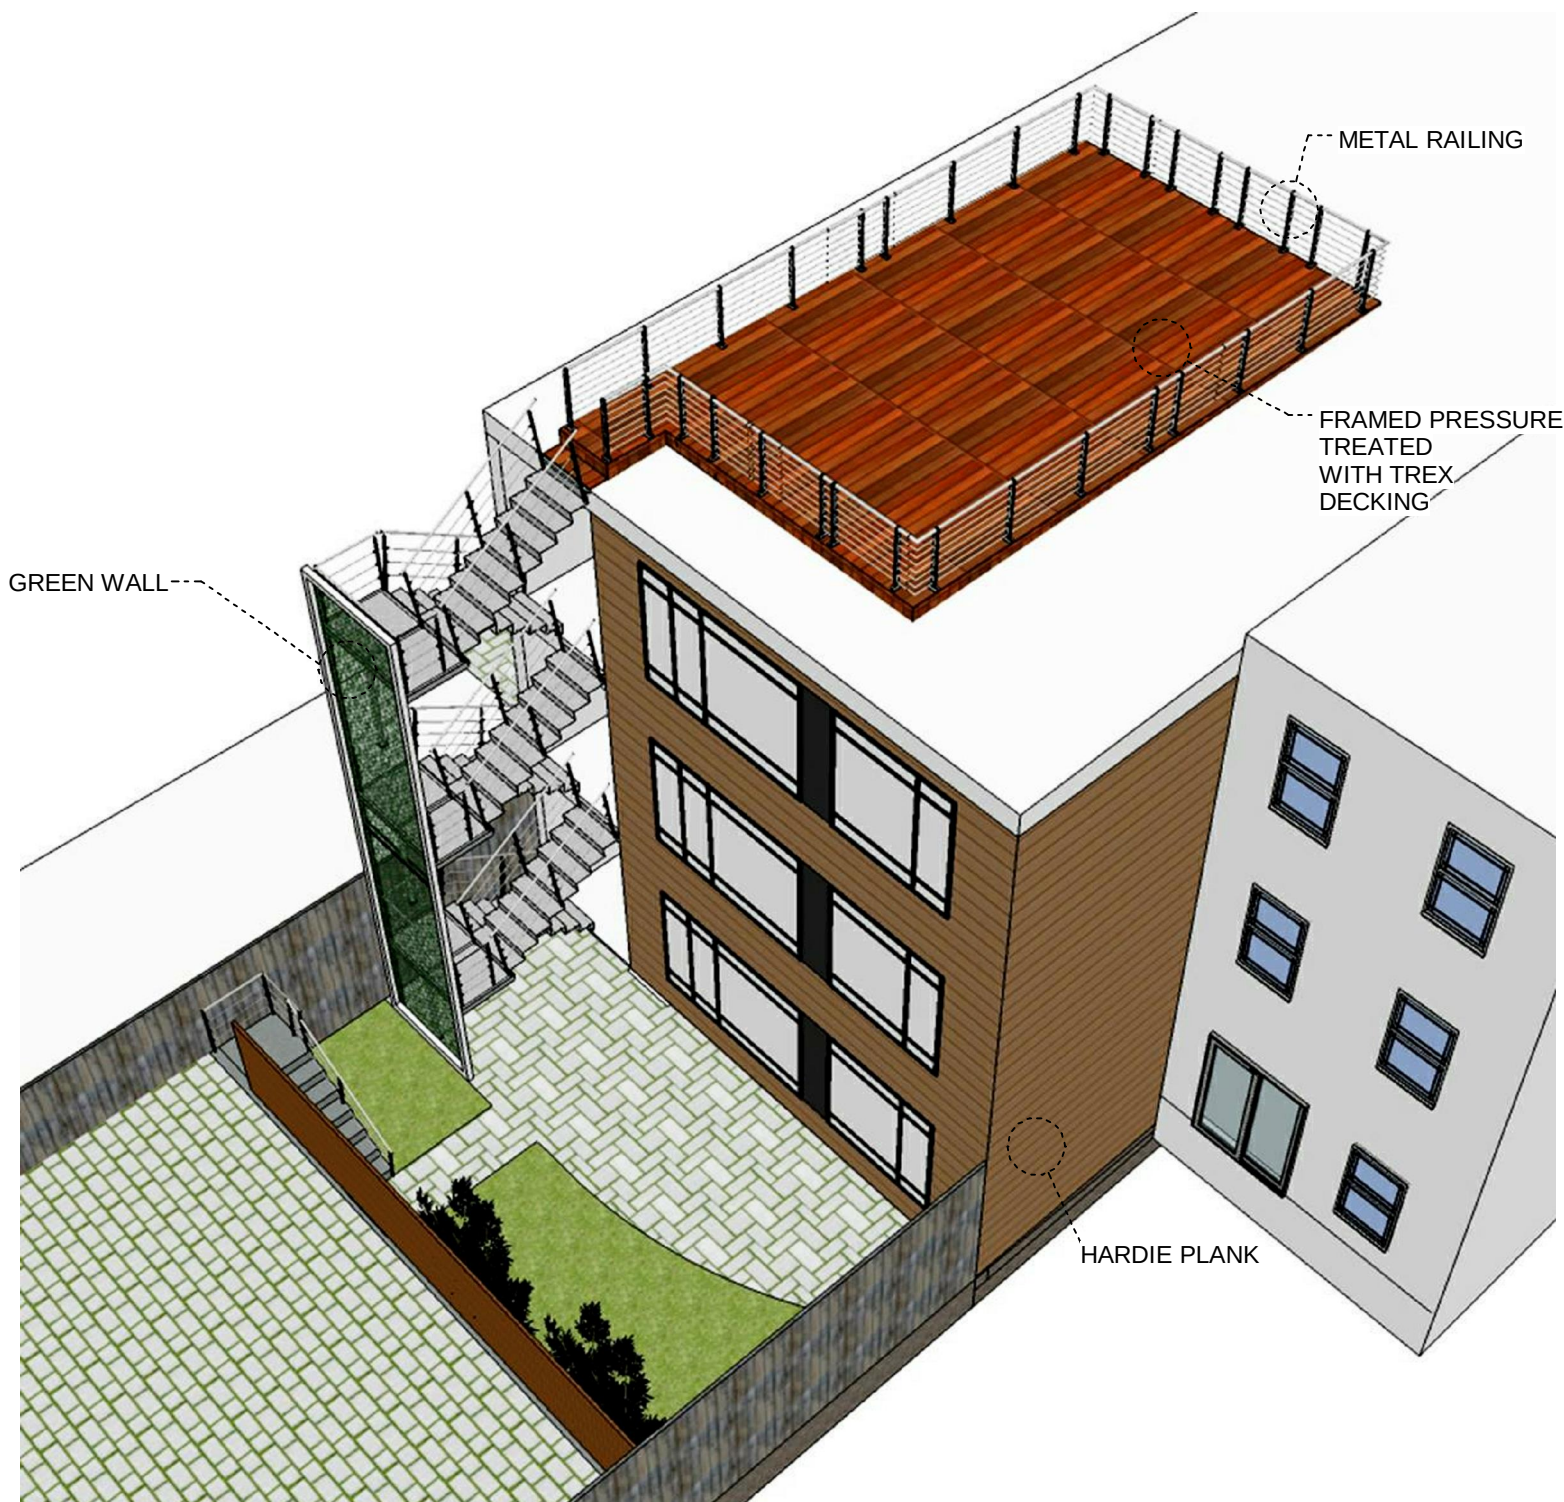


REAR PERSPECTIVE - AERIAL


TOTAL EXTERIOR
AREA REMAINING: 46.78%

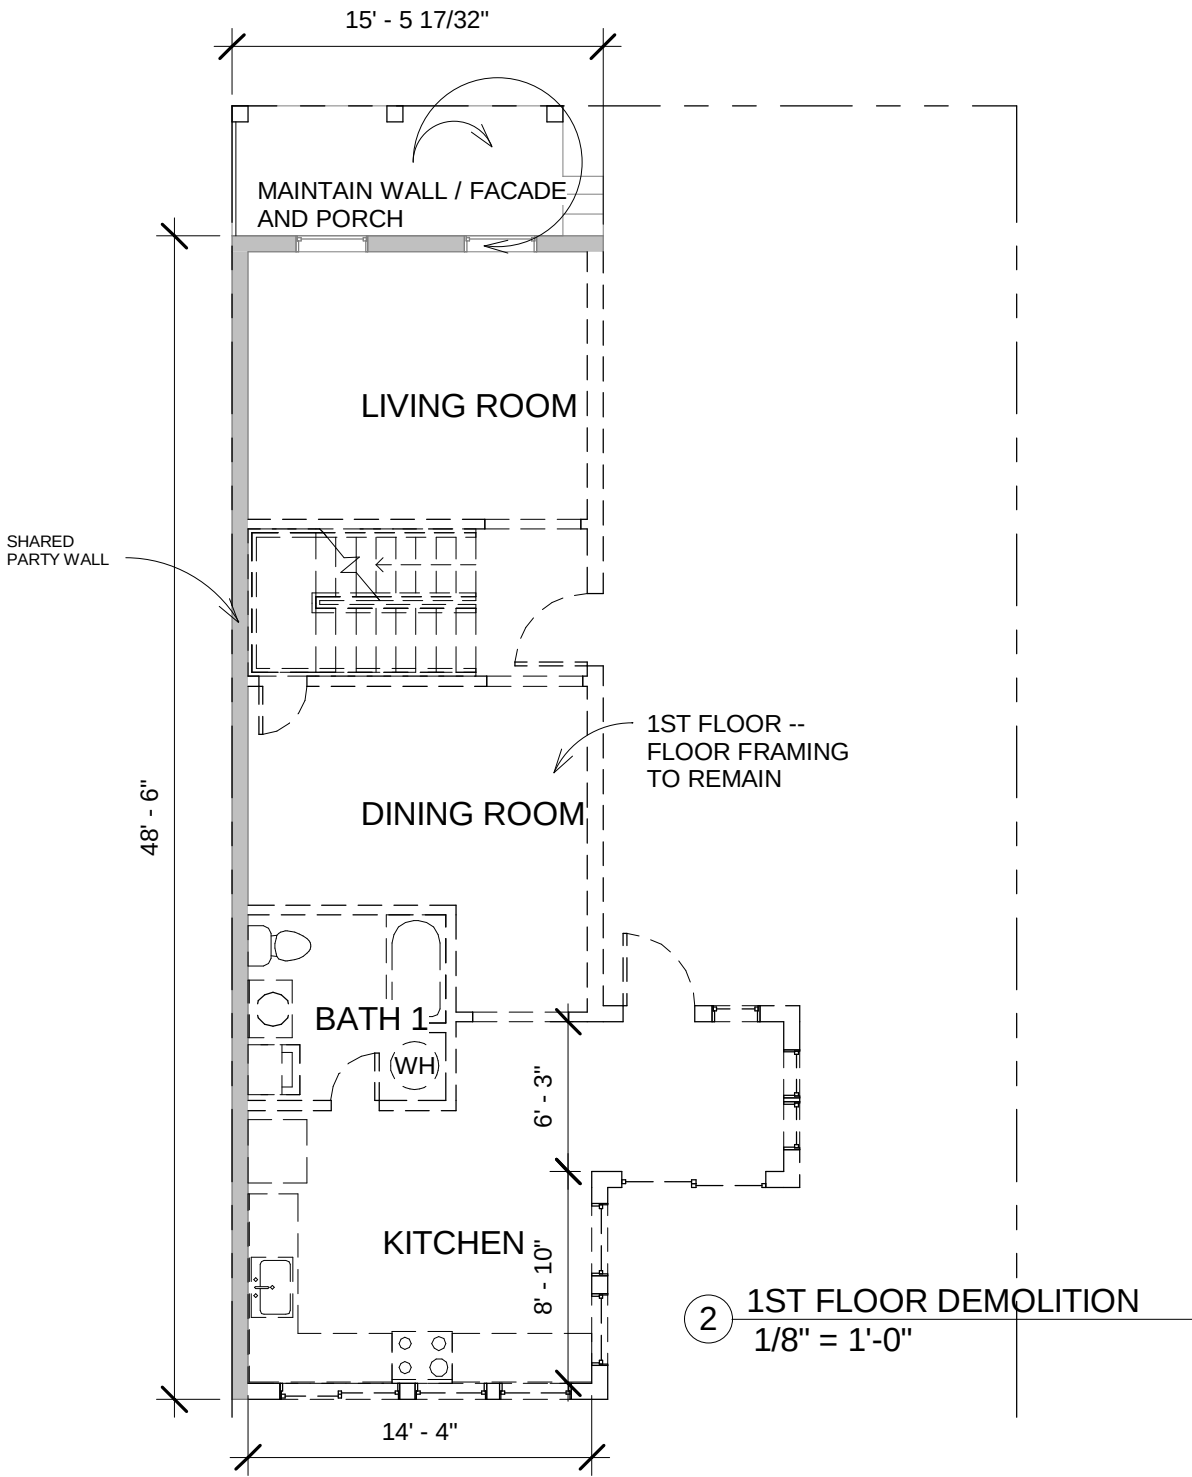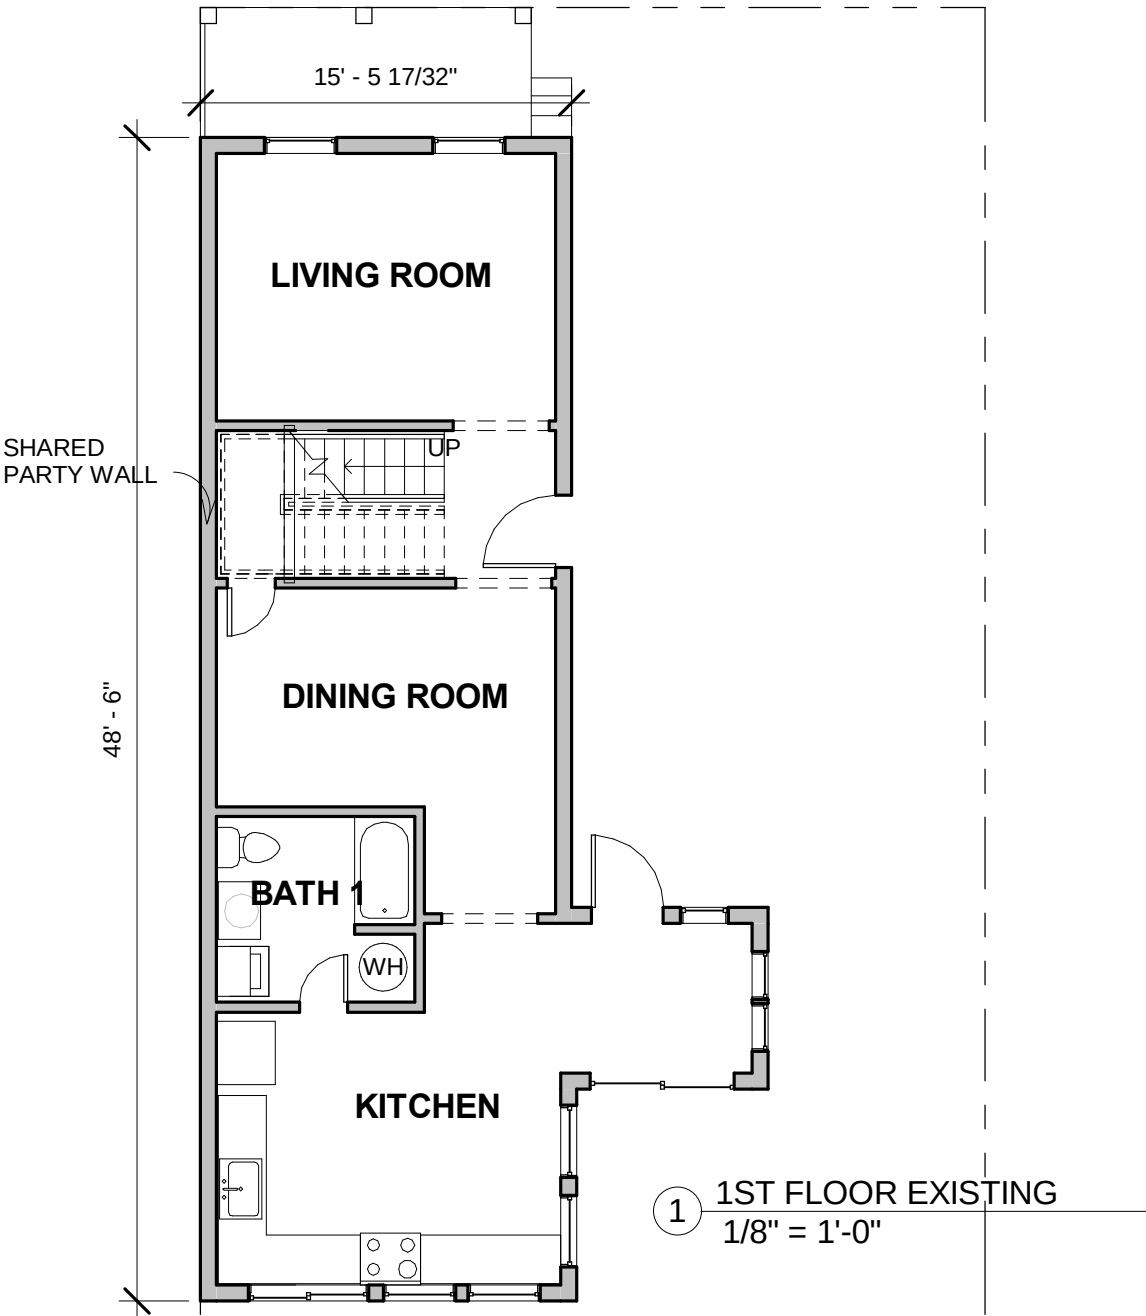

TOTAL EXTERIOR
AREA REMAINING: 46.78%

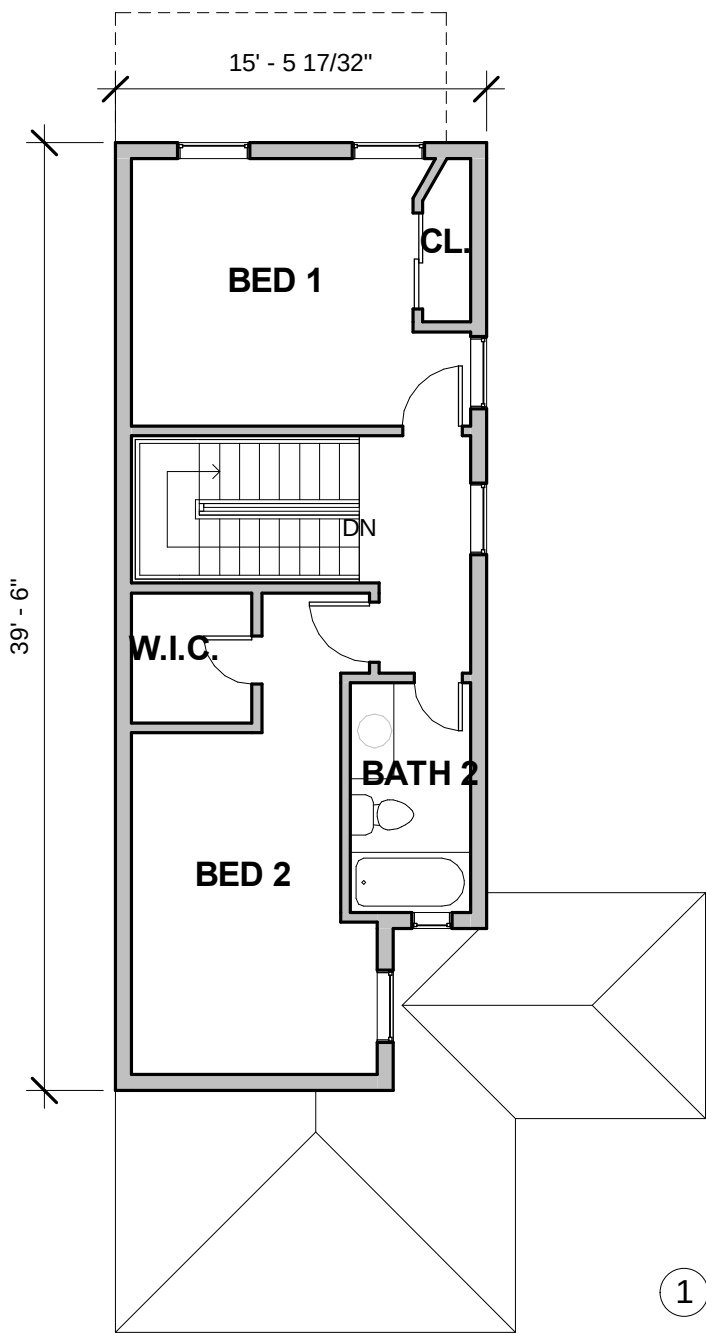

1 2ND FLOOR EXISTING
1/8" = 1'-0"

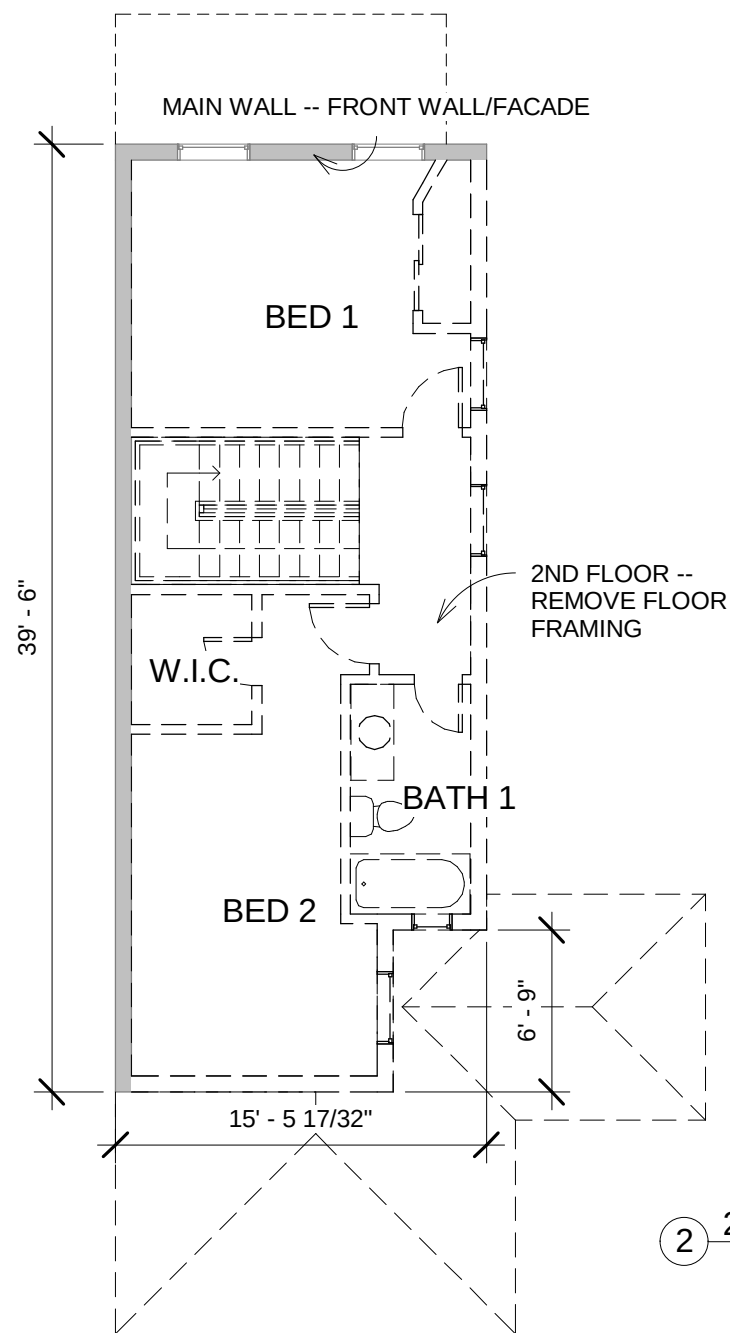

2 2ND FLOOR DEMOLITION
1/8" = 1'-0"