

Landtech Associates, Inc.

10260 Old Columbia Road

Rivers Center - Suite "J"


Columbia, Md. 21046

Phone: 410-290-8099

Fax: 410-290-8299


NOTE: NOT TO BE USED FOR ISSUANCE OF PERMITS

H Street, N.E.

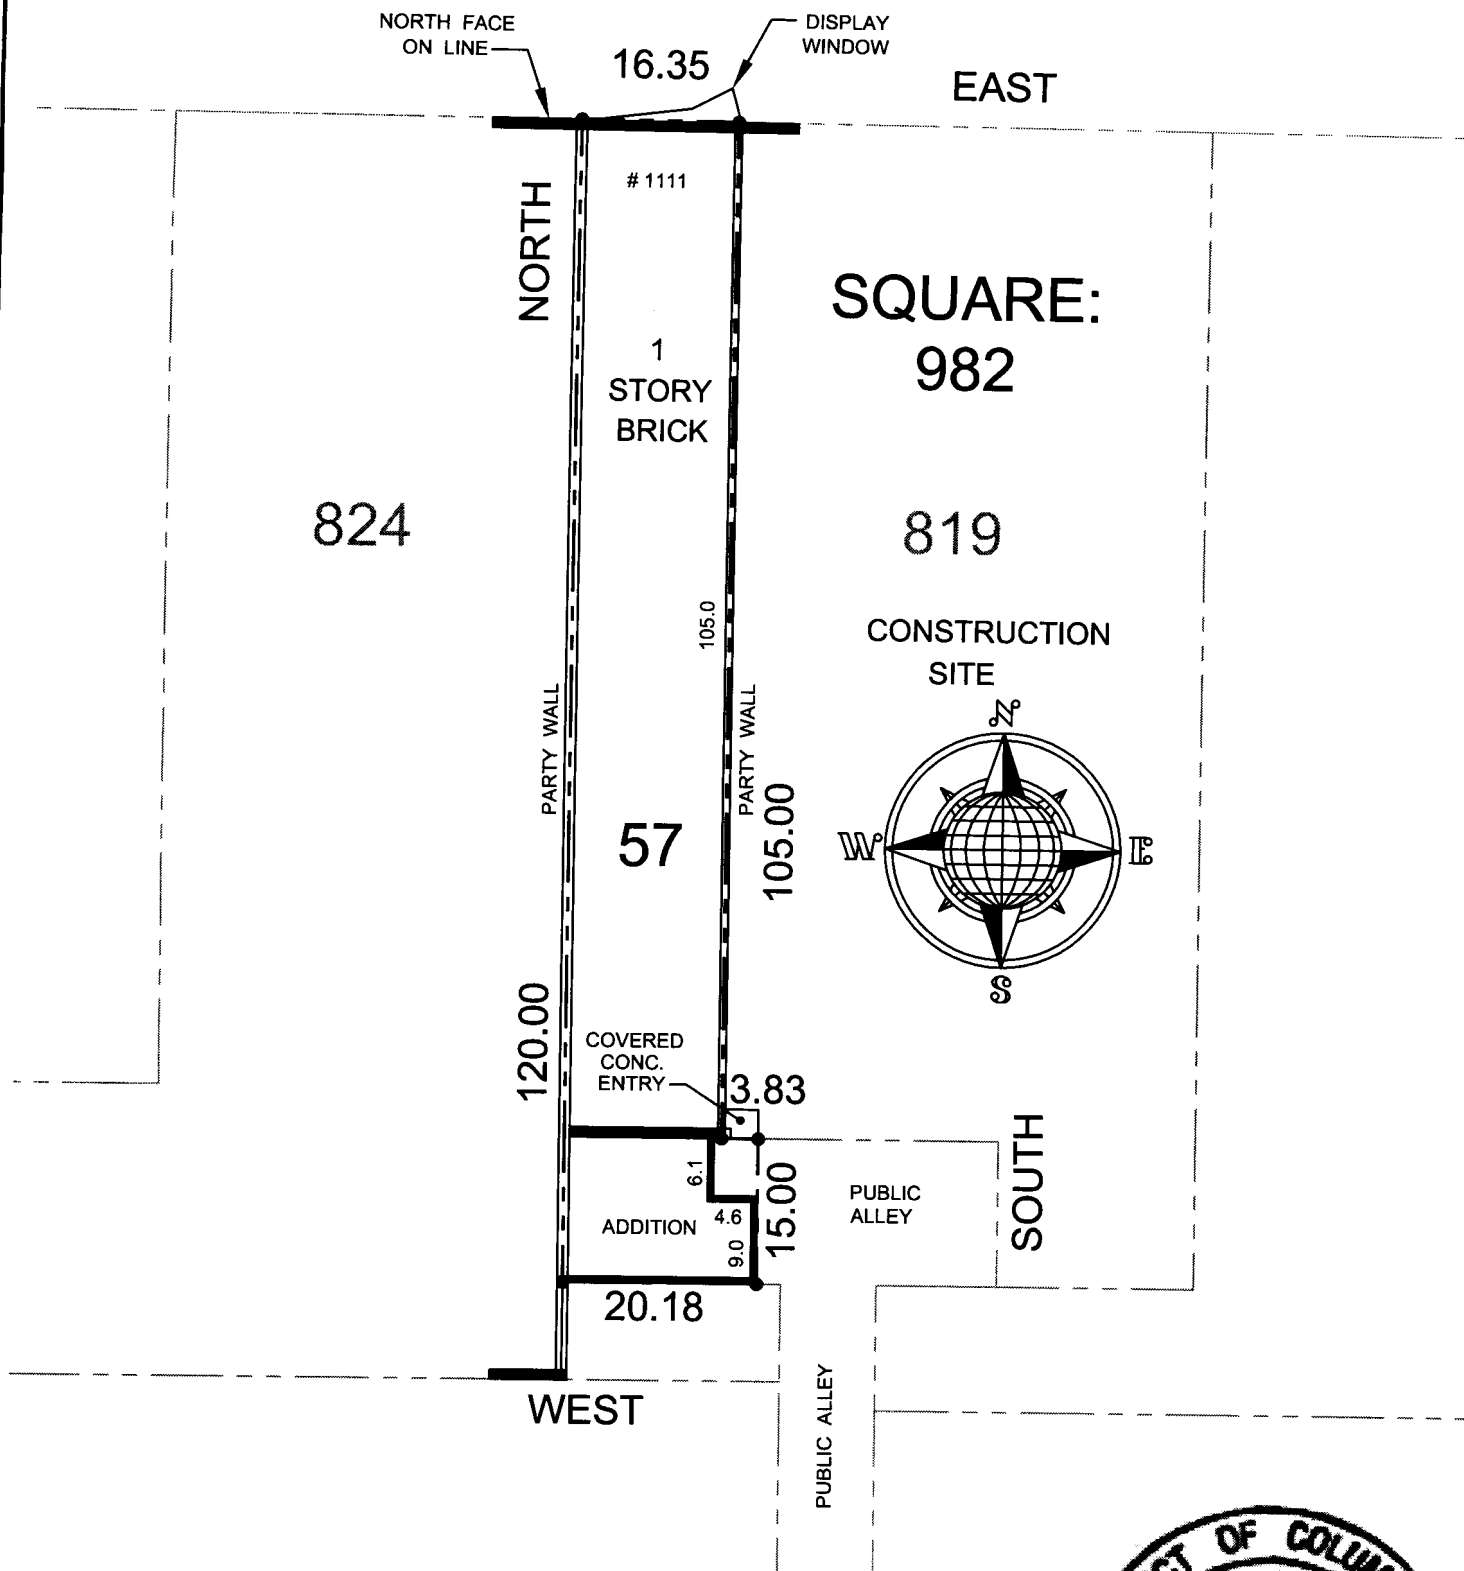

LOCATION SURVEY

1111 H Street, N.E.
Washington, D.C.

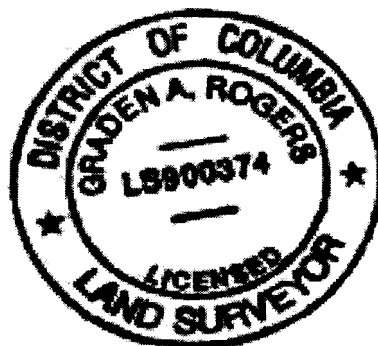

Certification: I hereby certify that the position of the significant visible improvements on the above described property has been carefully established in relation to the apparent title lines and that, unless otherwise shown, there are no visible encroachments. This is not a property line survey and should not be used for the erection of fences or any other improvements or for permit applications. (No title report furnished)

Graden A. Rogers

GRADEN A. ROGERS - Licensed Surveyor, DC License No 900374

Lot: 57 Square: 982
Liber: 55 Folio: 177
July 21, 2014
Scale: 1"=20'
Case No: 14061
File No: LT2141269

Board of Zoning Adjustment
District of Columbia
14061-19308
EXHIBIT NO. 4