



# Exhibit E

# IMPACT OF REAR SETBACK ON PENTHOUSE

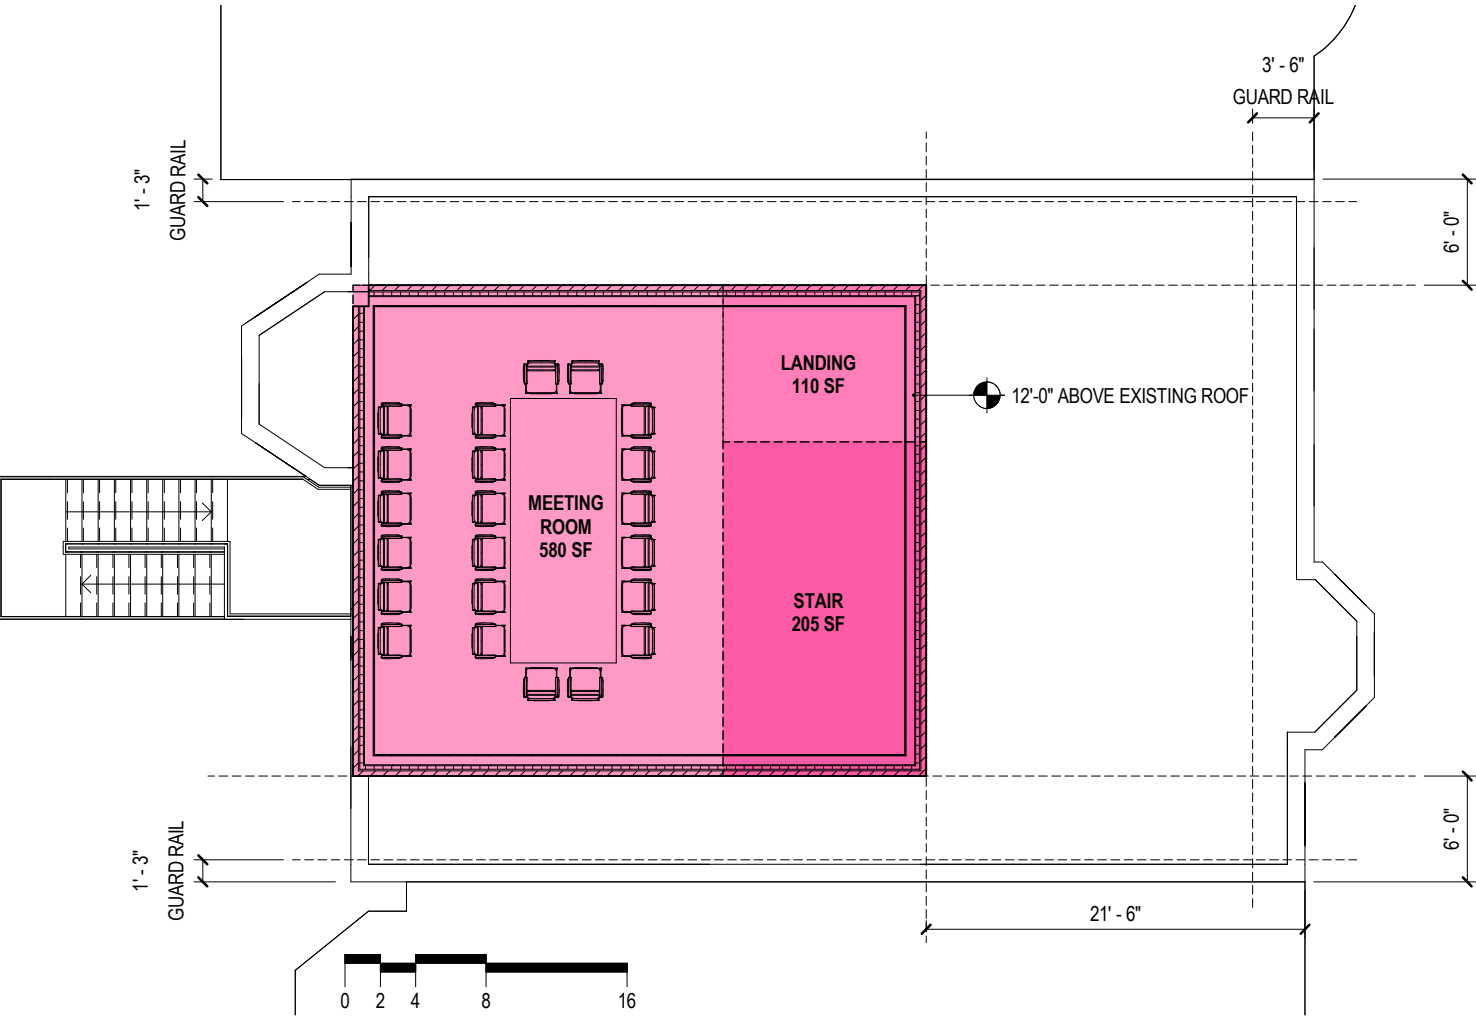

PROPOSED PENTHOUSE

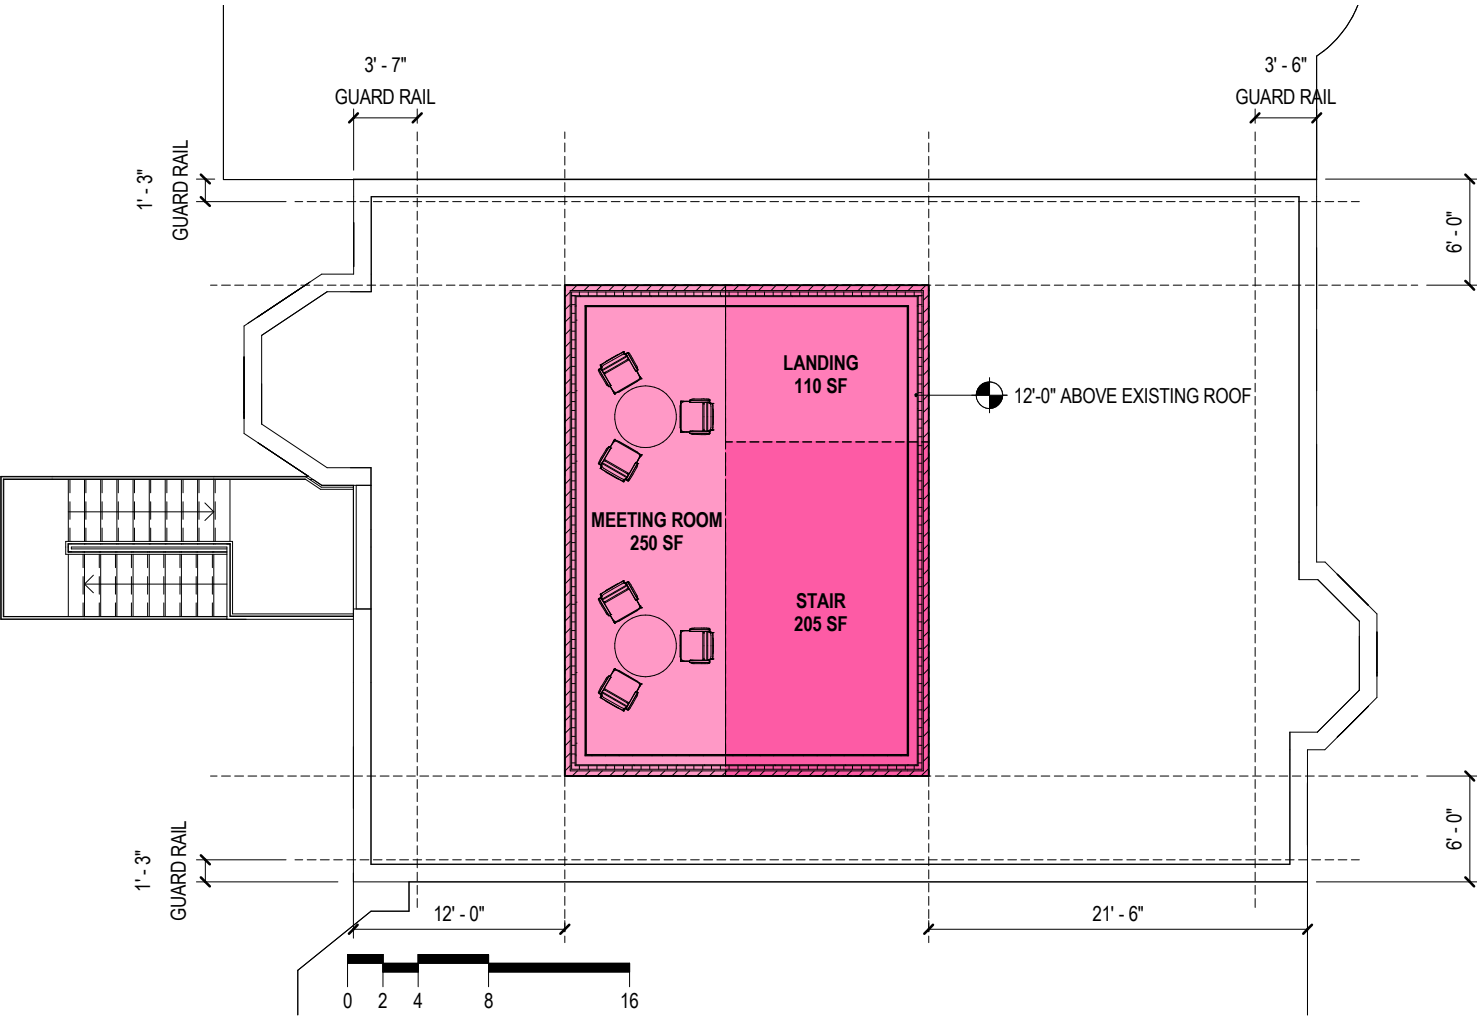

BY RIGHT PENTHOUSE