

PRELIMINARY DESIGN

ELEVATIONS



PAULIST FATHERS RESIDENCE AND MISSION HOUSE

5 March 2018

1/16" = 1'-0"

© 2018 - Bonstra | Haresign Architects

PAULIST FATHERS
District of Columbia
CASE NO. 2017
EXHIBIT NO. 85B
Bonstra Haresign
ARCHITECTS

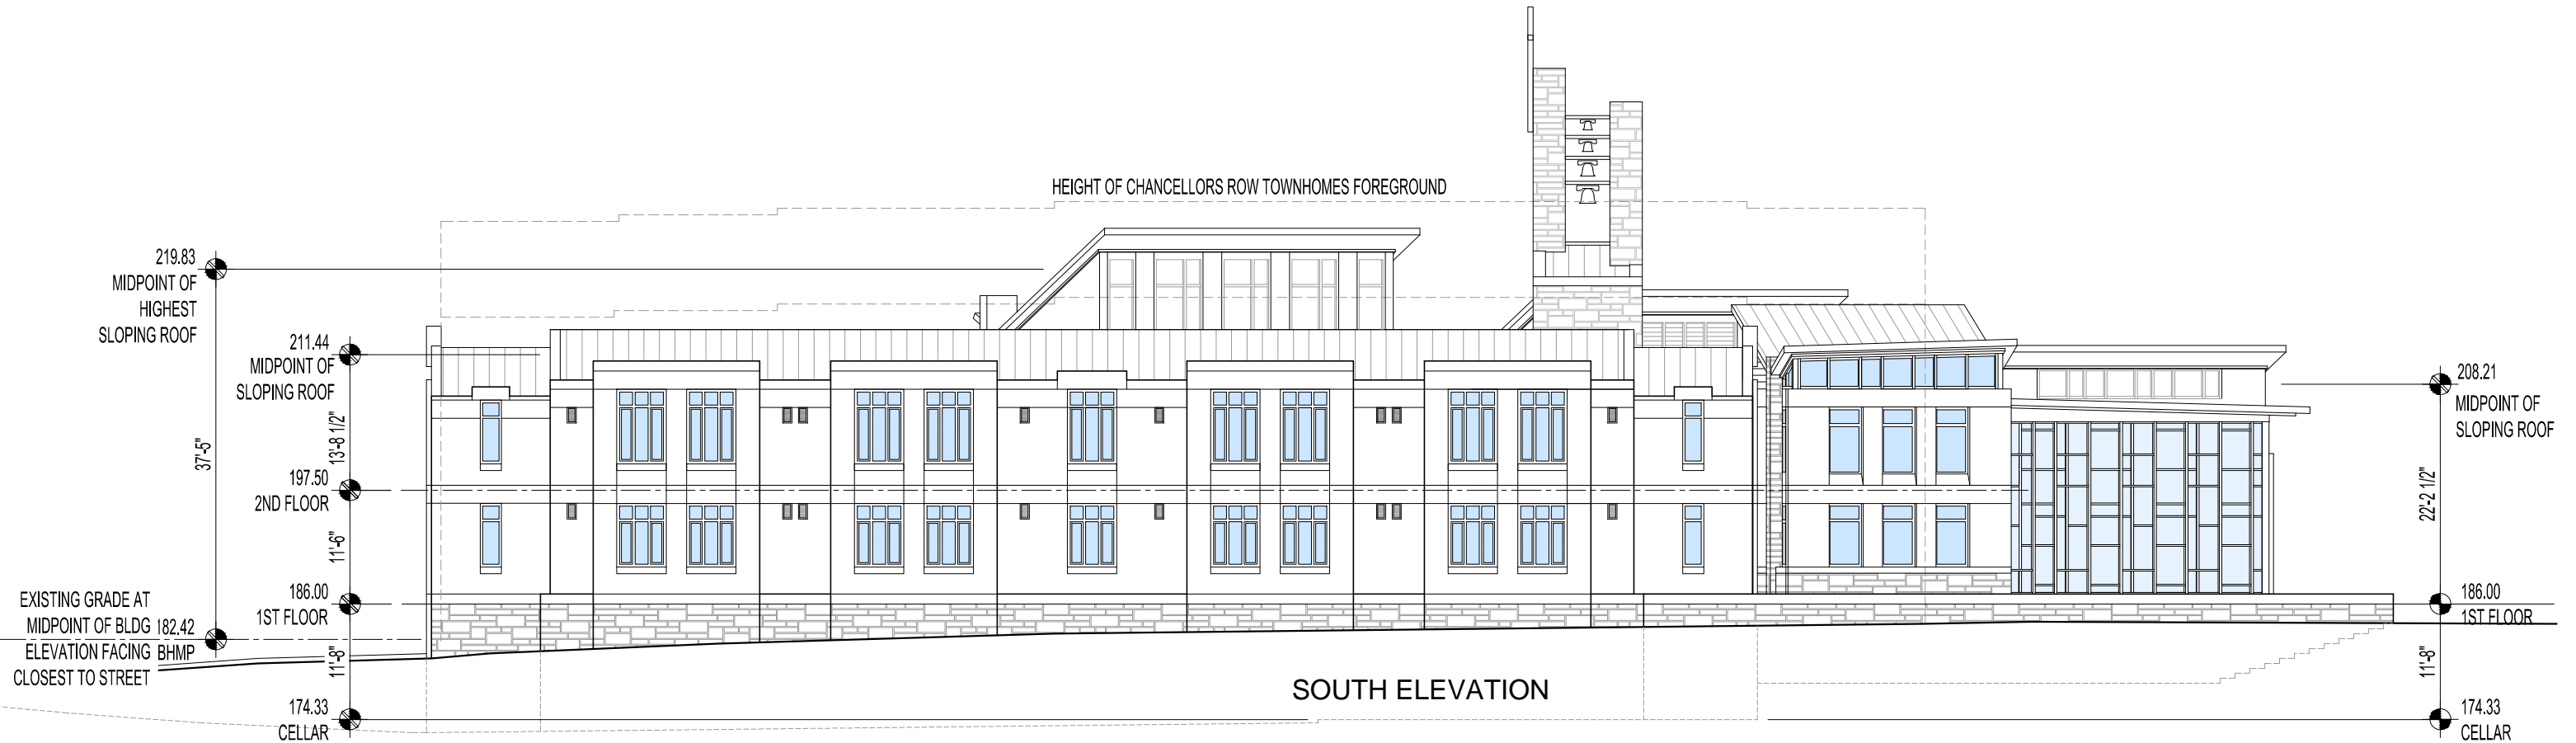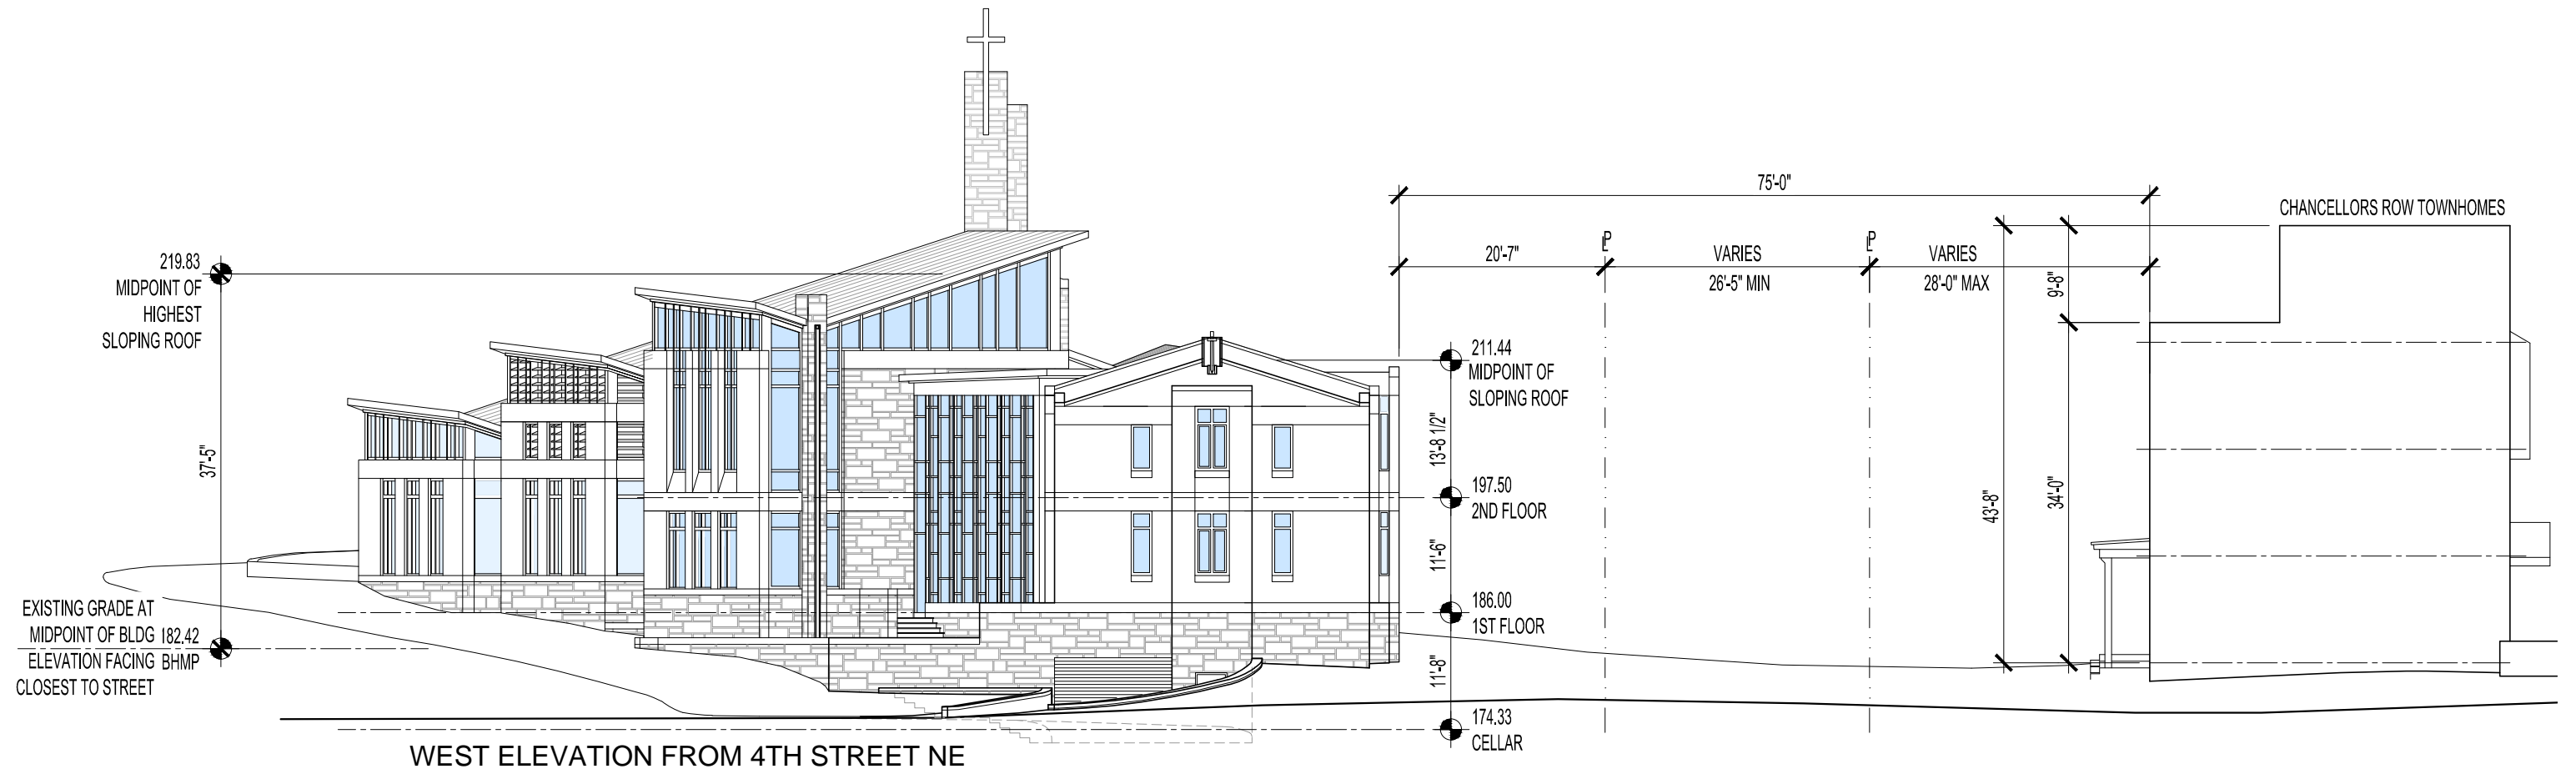

SCHEMATIC DESIGN

ELEVATIONS


PAULIST FATHERS RESIDENCE AND MISSION HOUSE

5 March 2018

1/16" = 1'-0"

© 2018 - Bonstra | Haresign Architects

Bonstra | Haresign
ARCHITECTS

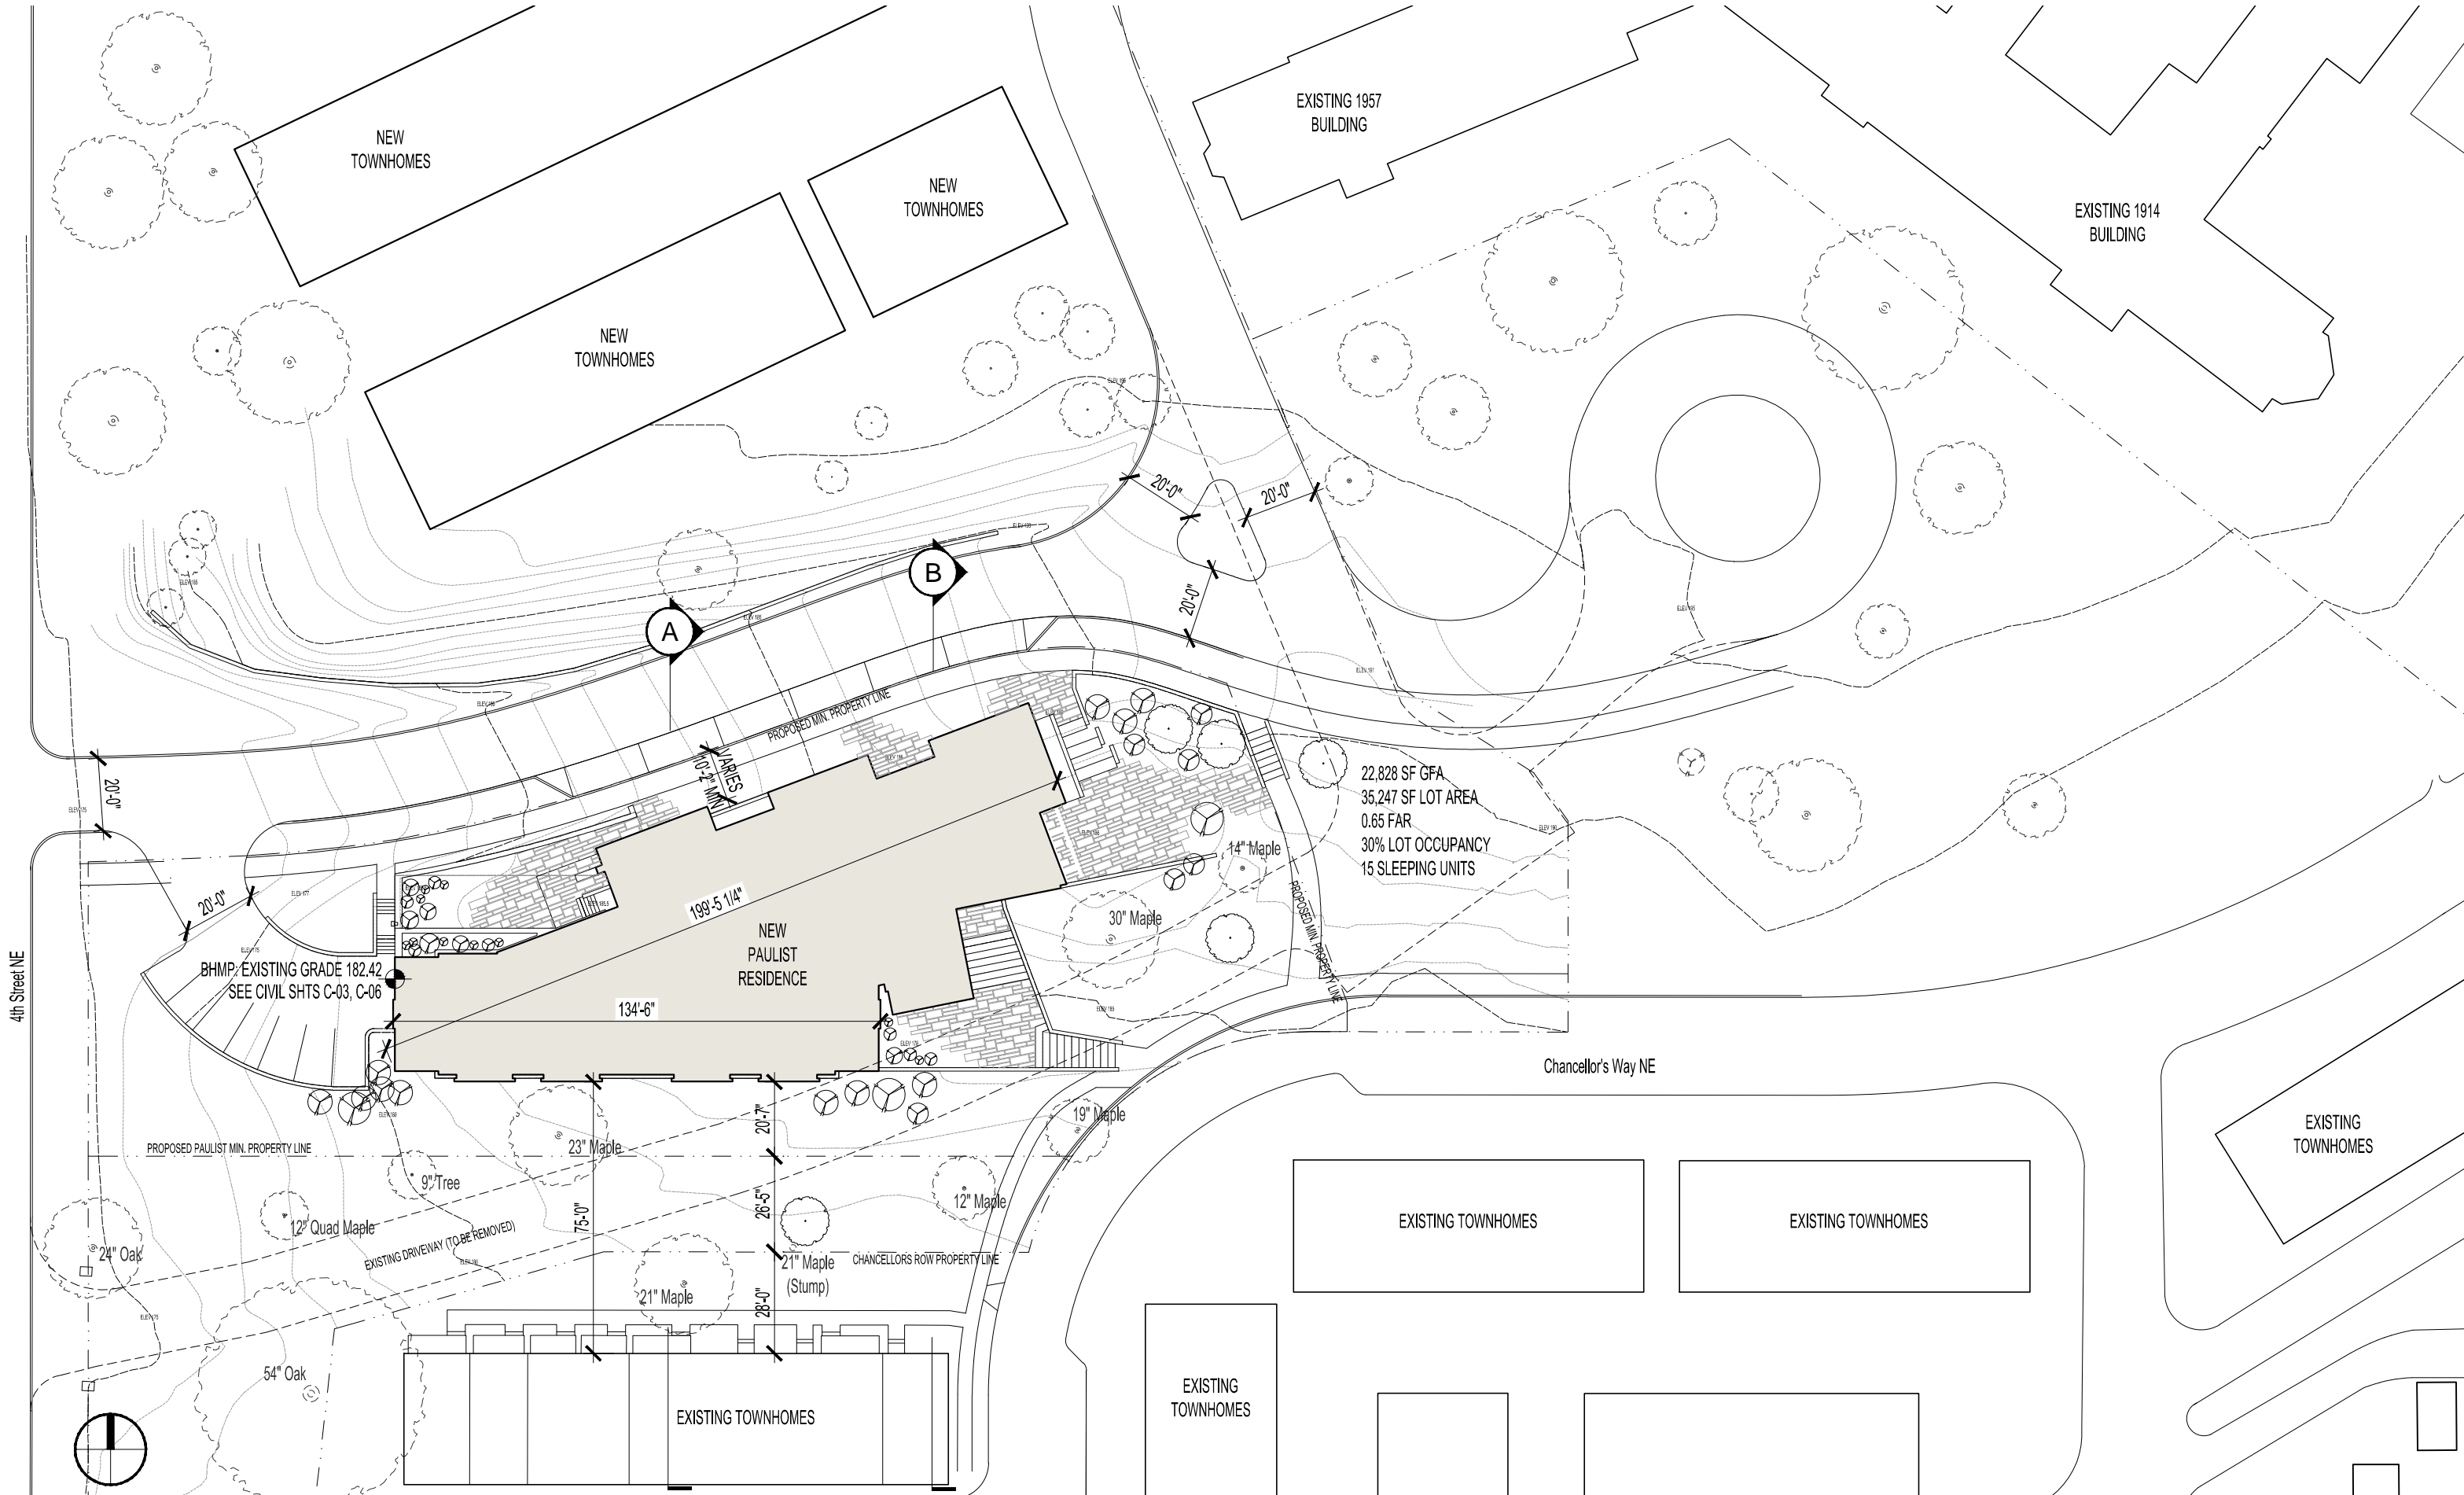

PRELIMINARY DESIGN

SITE PLAN



PAULIST FATHERS RESIDENCE AND MISSION HOUSE

5 March 2018

1:500

© 2018 - Bonstra | Haresign Architects

Bonstra | Haresign
ARCHITECTS

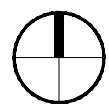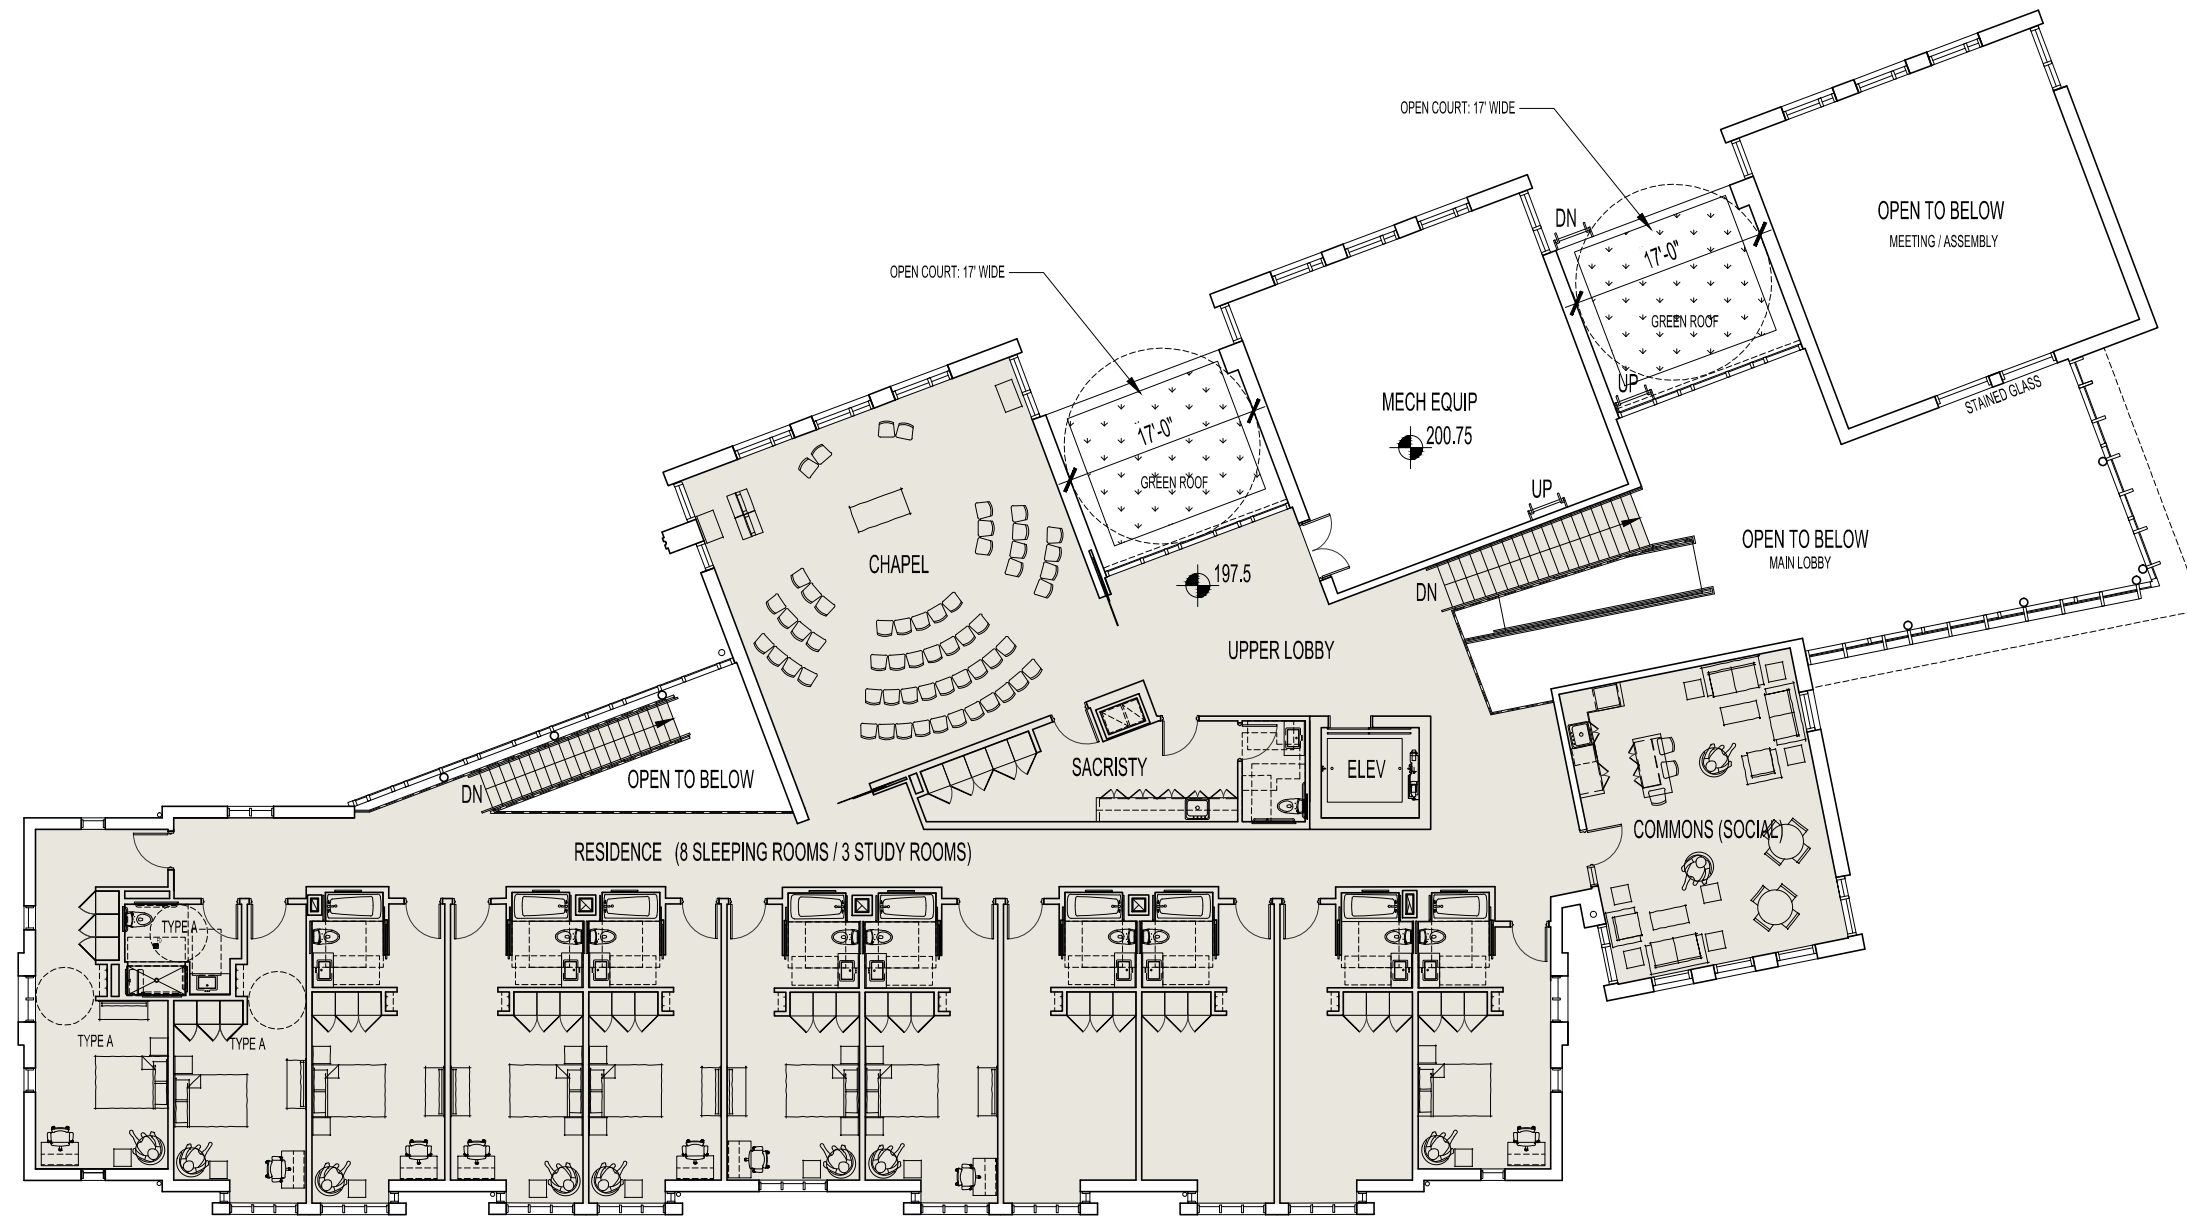

Note: The garage layout and number of parking spaces over the required minimum, interior partition locations and the number, size, and locations of rooms are preliminary and shown for illustrative purposes only. Final layouts may vary.

PRELIMINARY DESIGN

UPPER FLOOR PLAN

PAULIST FATHERS RESIDENCE AND MISSION HOUSE

30 January 2018

1:200

© 2018 - Bonstra | Haresign Architects

CR-13 Bonstra | Haresign
ARCHITECTS