


KEYNOTES

- 1 EXISTING STOREFRONT BY LL.
- 2 EXISTING SIDEWALK & PATIO BY LL.
- 3 NOT USED
- 4 EXISTING LANDSCAPING BY LL.
- 5 EXISTING METAL RAILING BY LL.
- 6 NEW PATIO FURNITURE BY TENANT. SEE K1-01 & K1-02 FOR MORE INFORMATION.

SEATING

4-TOP	=	11	=	44 SEATS
4-TOP ADA	=	1	=	4 SEATS

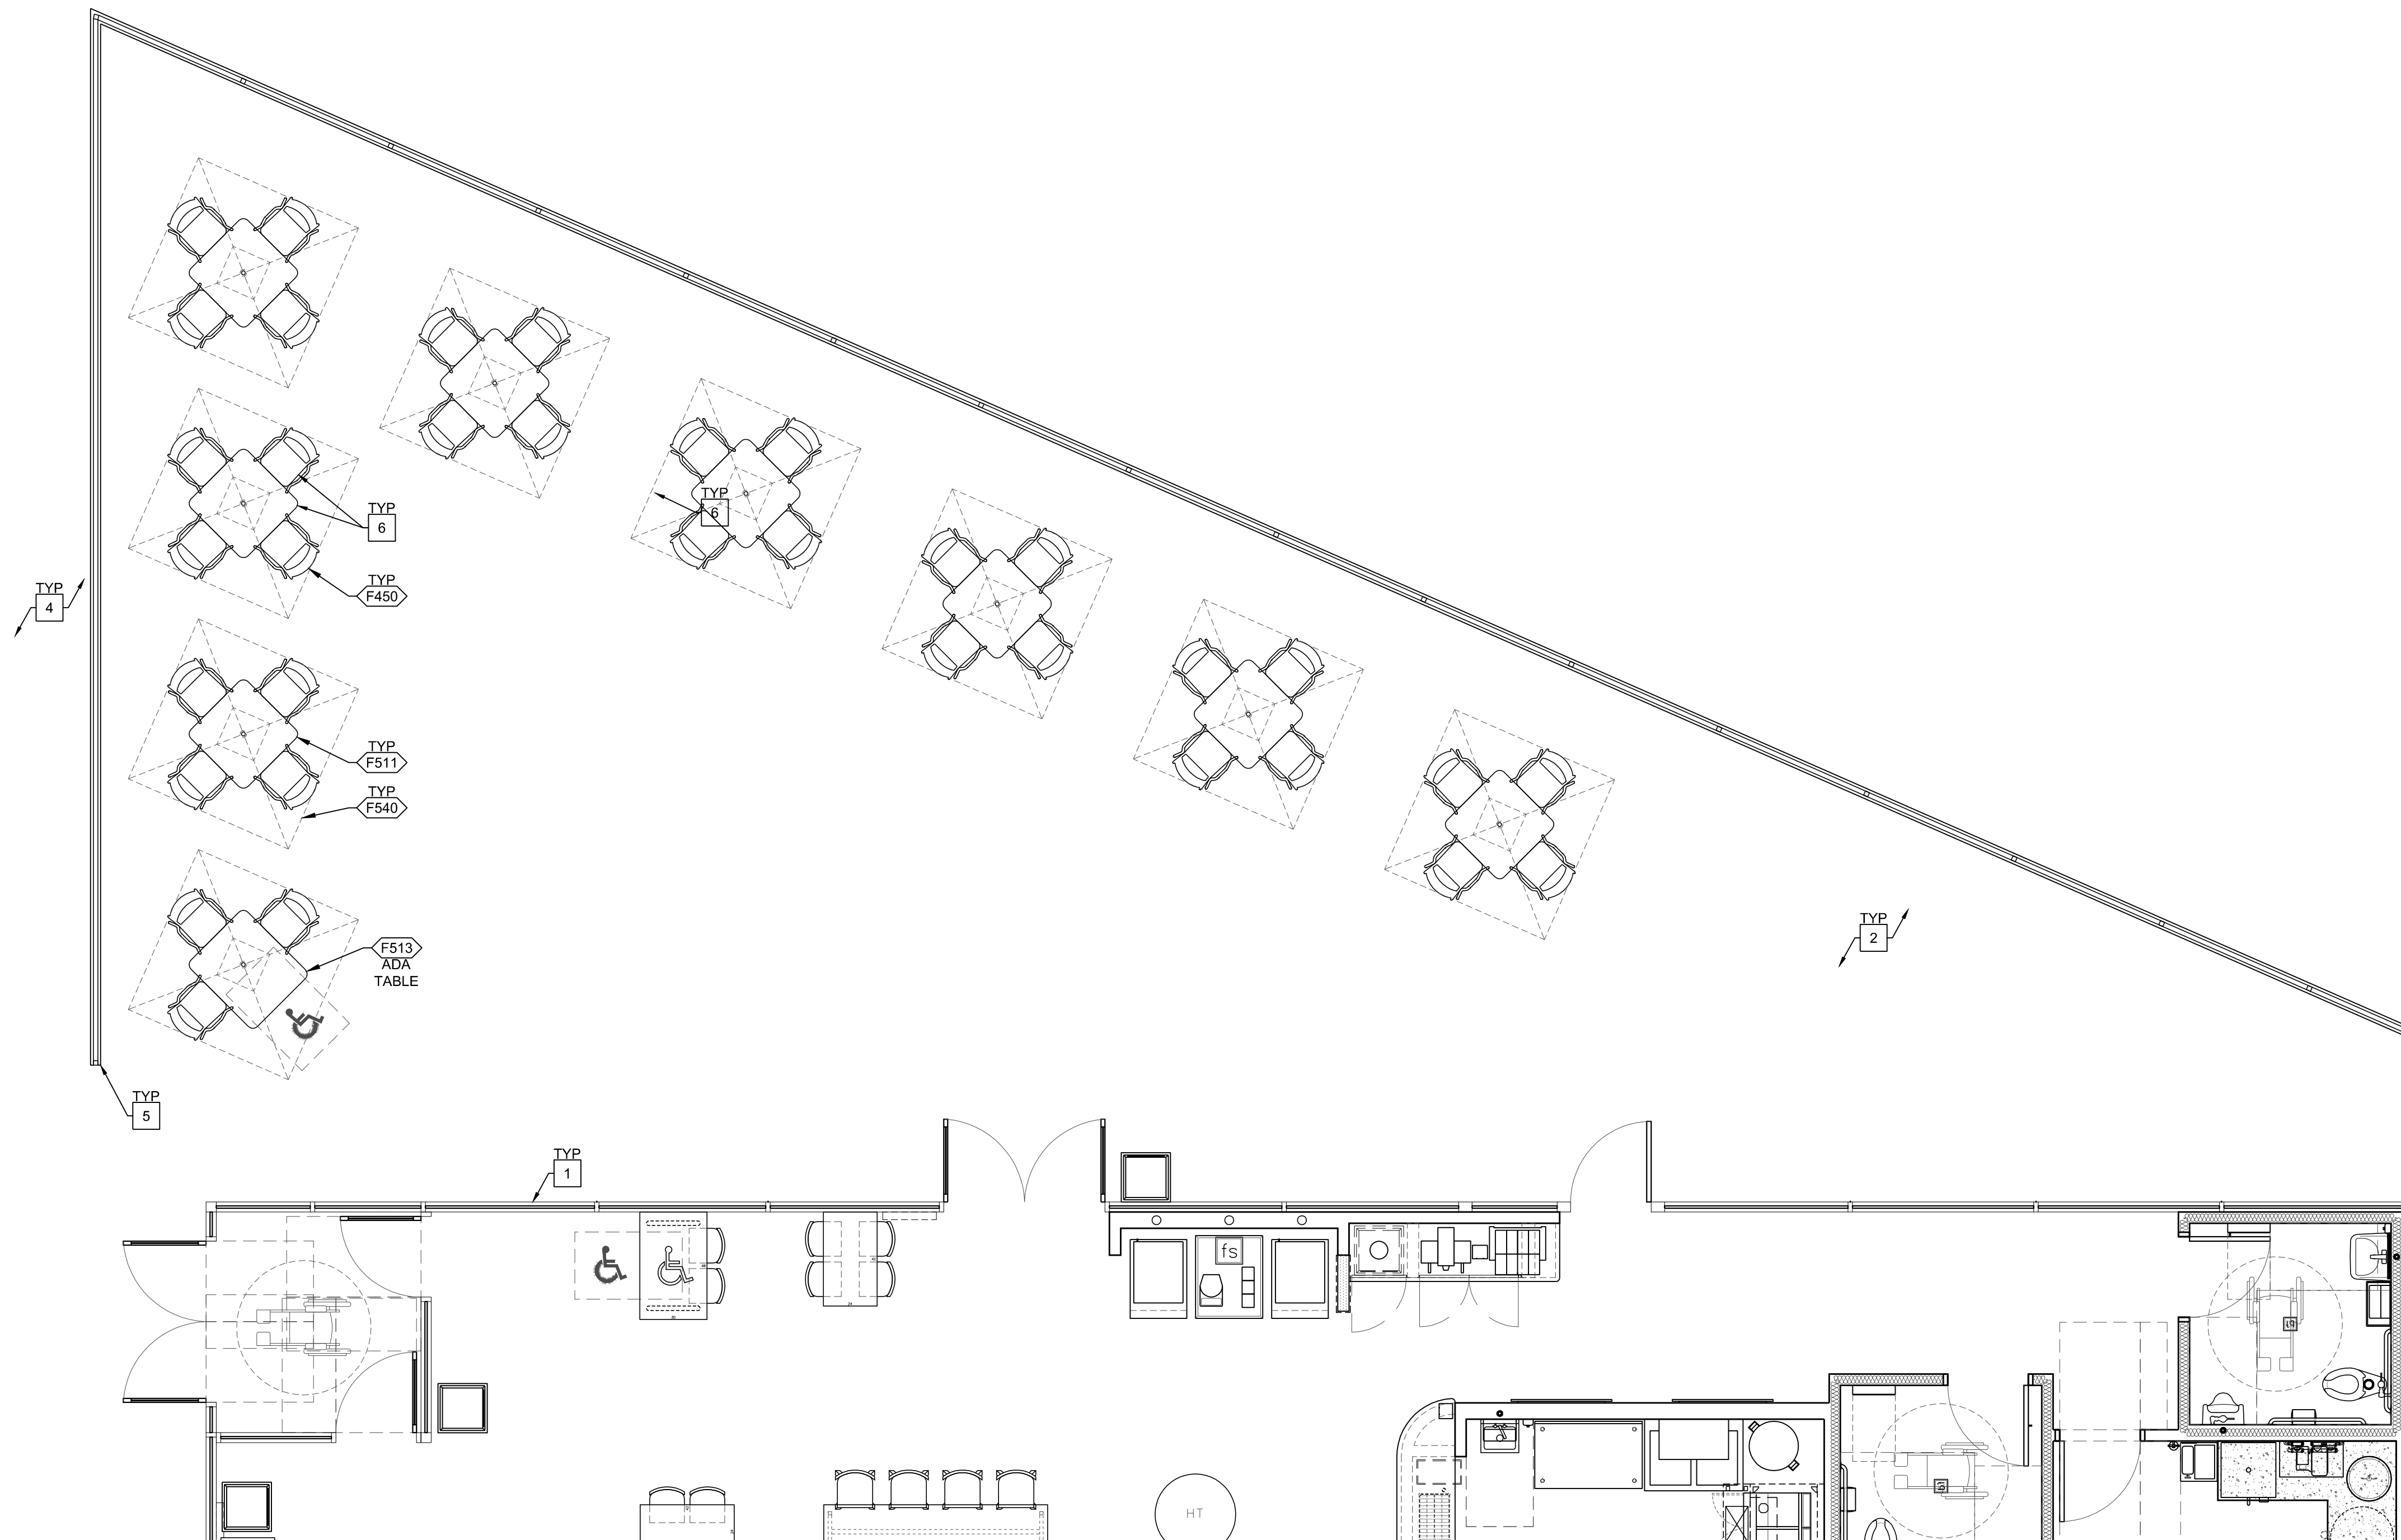

FURNITURE

Item No.	Quantity	Description	Material	Manufacturer	Model	Dimensions	Notes
F450	47	OUTDOOR STACKABLE CHAIR	O GC	LEISURE CRAFT INC	FG-C-1 CHAIR	21 1/2" X 24" X 31 5/8"	STANDARD OUTDOOR STACKABLE, PERFORATED PATIO CHAIR - RED
F511	11	EXTERIOR SQUARE TABLE 36"	O GC	LEISURE CRAFT INC	FG-SQ36TAB30-PERF	36" X 36" X 30"H	STANDARD OUTDOOR PATIO TABLE - RED
F513	1	EXTERIOR SQUARE ADA TABLE 36" X 42"	O GC	LEISURE CRAFT INC	FG-3642-ADA-PED	36" X 42" X 30"H	ADA OUTDOOR PATIO TABLE, PEDESTAL - RED
F530	1	EXTERIOR TRASH RECEPTACLE (32 GAL)	O GC	LEISURE CRAFT INC	FG-R32-PERF+32DLM		32 GAL OUTDOOR PERFORATED TRASH RECEPTACLE W/ METAL DOME LID - RED
F540	12	UMBRELLA	V GC	TUCCI	6.5' SQ BAY MASTER	6'-6" X 6'-6" X 8'	GAL STEEL BASE - 75 LBS

FIVE GUYS®
BURGERS and FRIES
 10718 RICHMOND HIGHWAY
 LORTON, VA 22079

Client
 THESE DRAWINGS AND SPECIFICATIONS ARE THE CONFIDENTIAL AND PROPRIETARY PROPERTY OF FIVE GUYS ENTERPRISES, LLC, AND SHALL NOT BE COPIED OR REPRODUCED WITHOUT WRITTEN AUTHORIZATION.

TENLEYTOWN
 4200 WISCONSIN AVE NW
 WASHINGTON, DC 20016


Project

DXU studio
 ARCHITECTS
 124 S. Wells Street, Suite 300, Chicago, IL 60607 P. 312.955.0334

Architect of Record

Consultant

No.	Issue	Date
	PERMIT/BIDDING/LL REV	9-30-2016

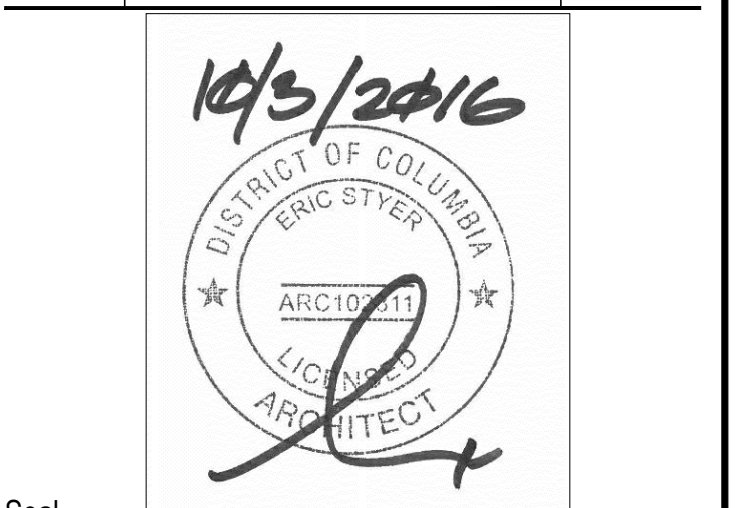

Seal

PERMIT/BIDDING/LL REV

Project Number 16-022

Drawn By: Approved By:

PATIO PLAN & DETAILS

Sheet

A2-16

1 PATIO PLAN
 1/4" = 1'-0"