




1 FIRST FLOOR - PROPOSED
A0004 SCALE: 1/4" = 1'-0"

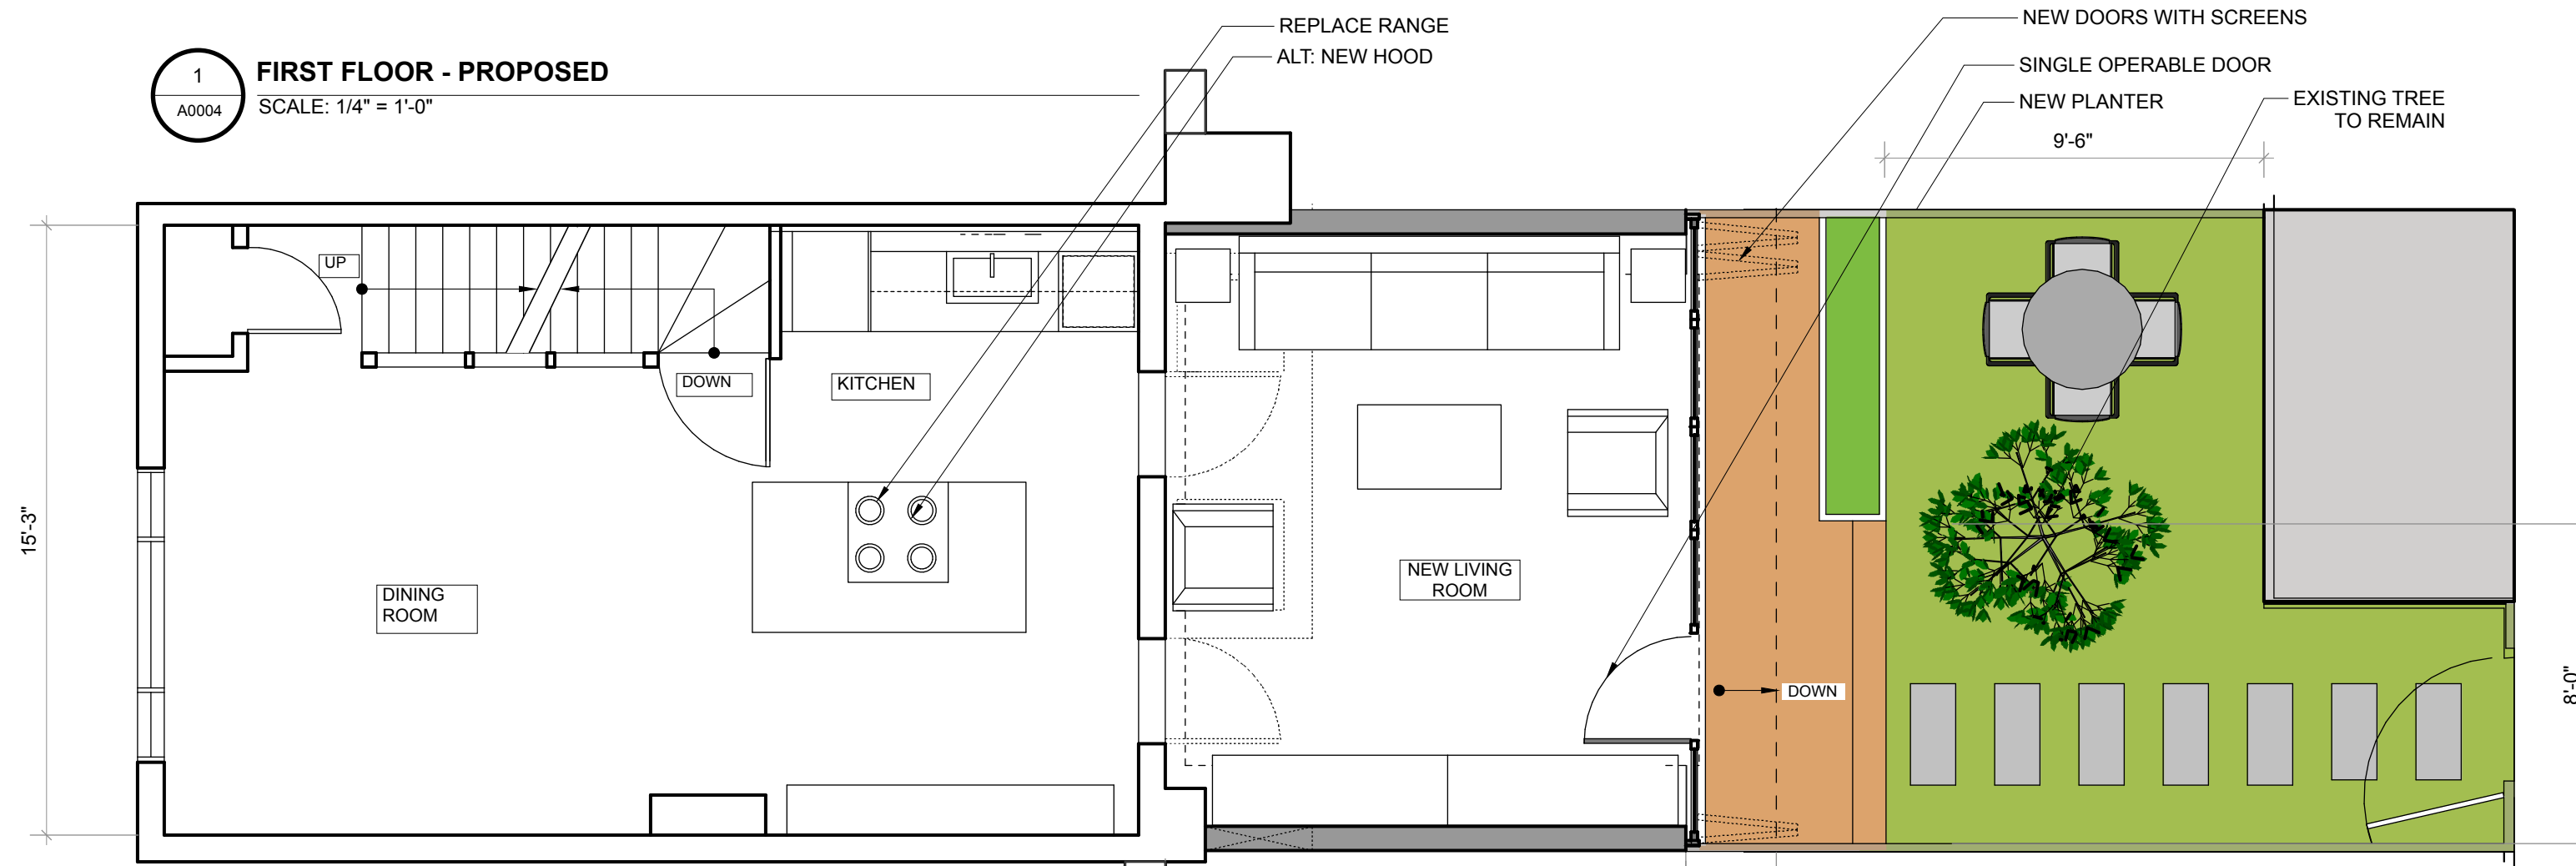

2 SECOND FLOOR - PROPOSED
A0004 SCALE: 1/4" = 1'-0"

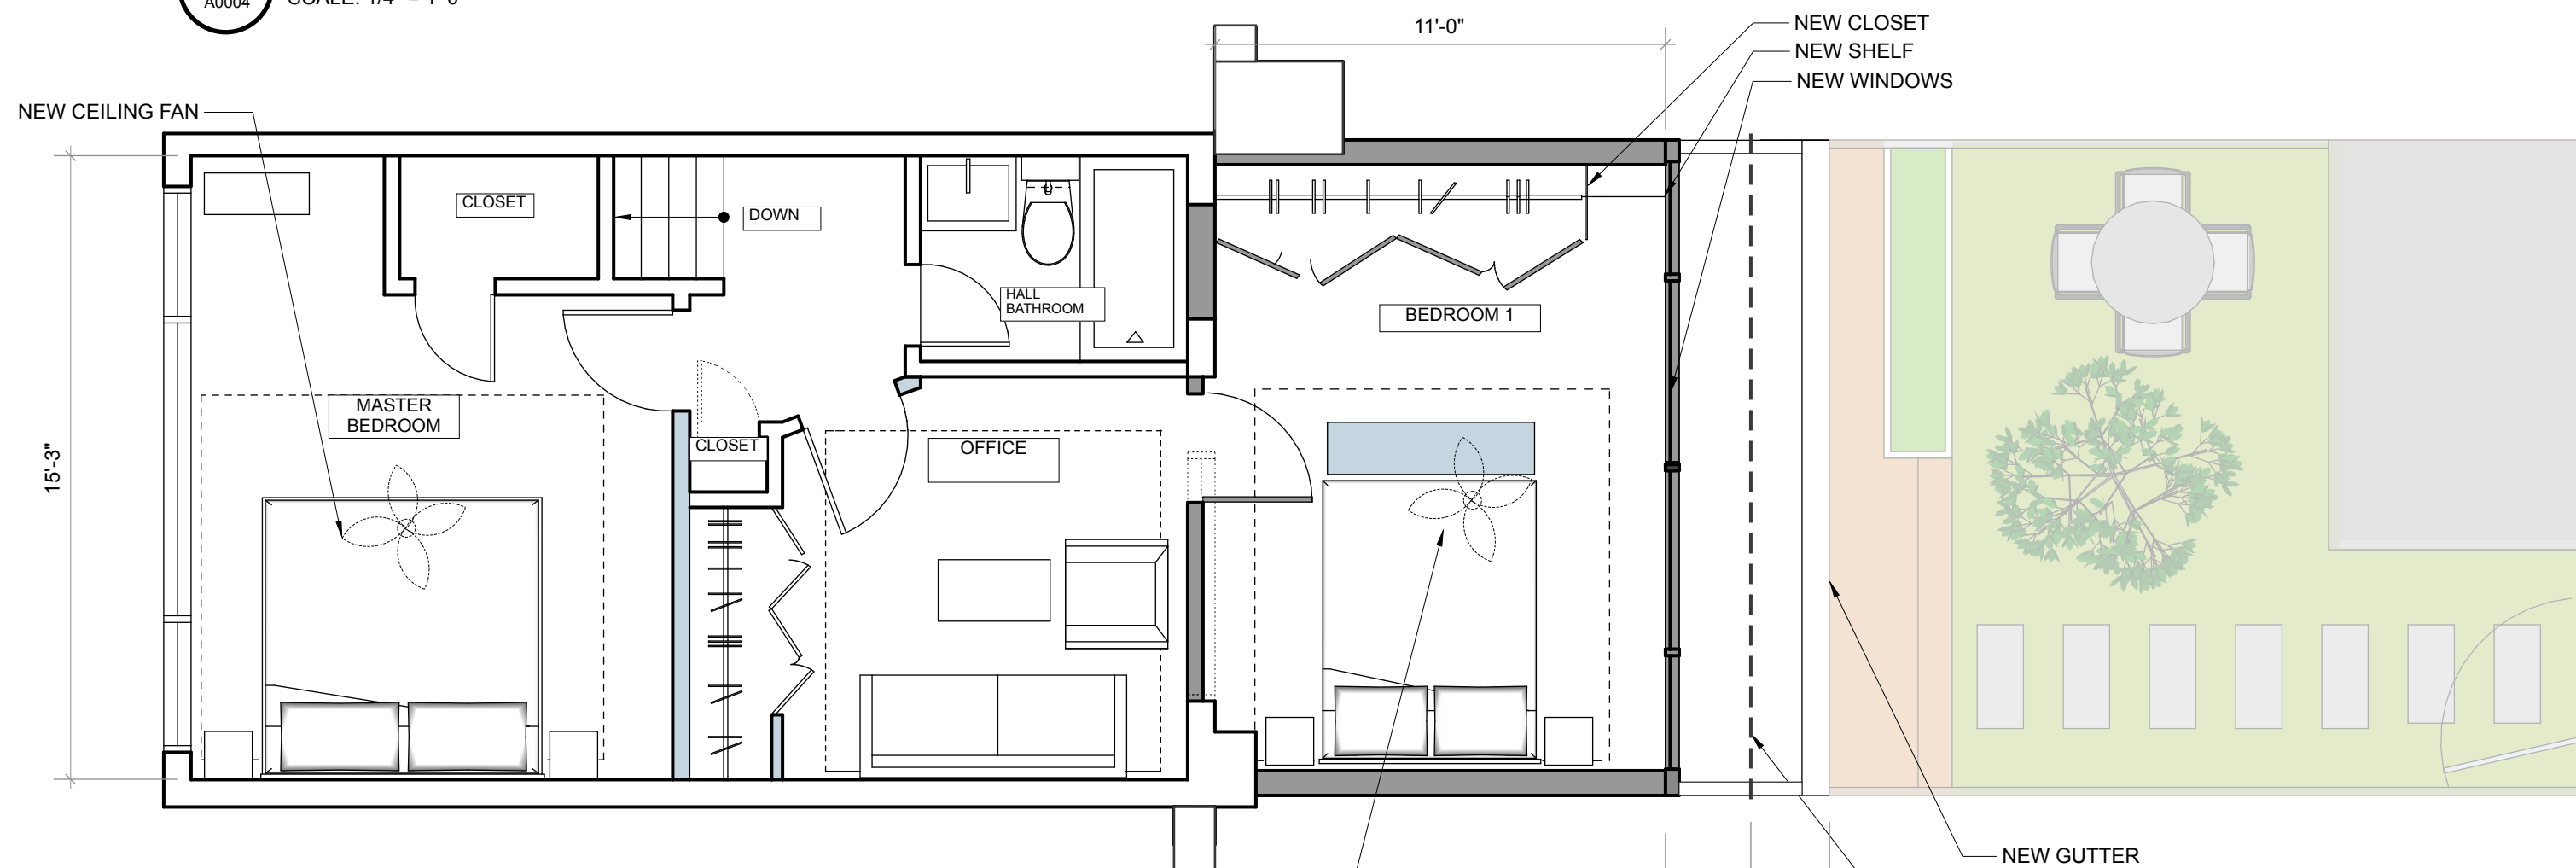

3 THIRD FLOOR - PROPOSED
A0004 SCALE: 1/4" = 1'-0"

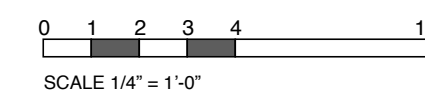

Studio CrowleyHall, PLLC

1402 Meridian Place, NW
Washington, DC 20010
(202)387-3003

Peng Wu & Adams Ross
1739 Harvard Pl, NW
Washington DC

Plans - Proposed

ISSUE
12/19/2016 Design Review
02/09/2017 Design Review
03/08/2017 Prelim. Pricing
04/13/2017 Prelim. Pricing
06/30/2017 DESIGN UPDATE
10/30/17 DESIGN UPDATE
11/07/17 DESIGN UPDATE

A0002