



ALT
A0002 **SECOND FLOOR - 10' DIAGRAM**
SCALE: 1/4" = 1'-0"

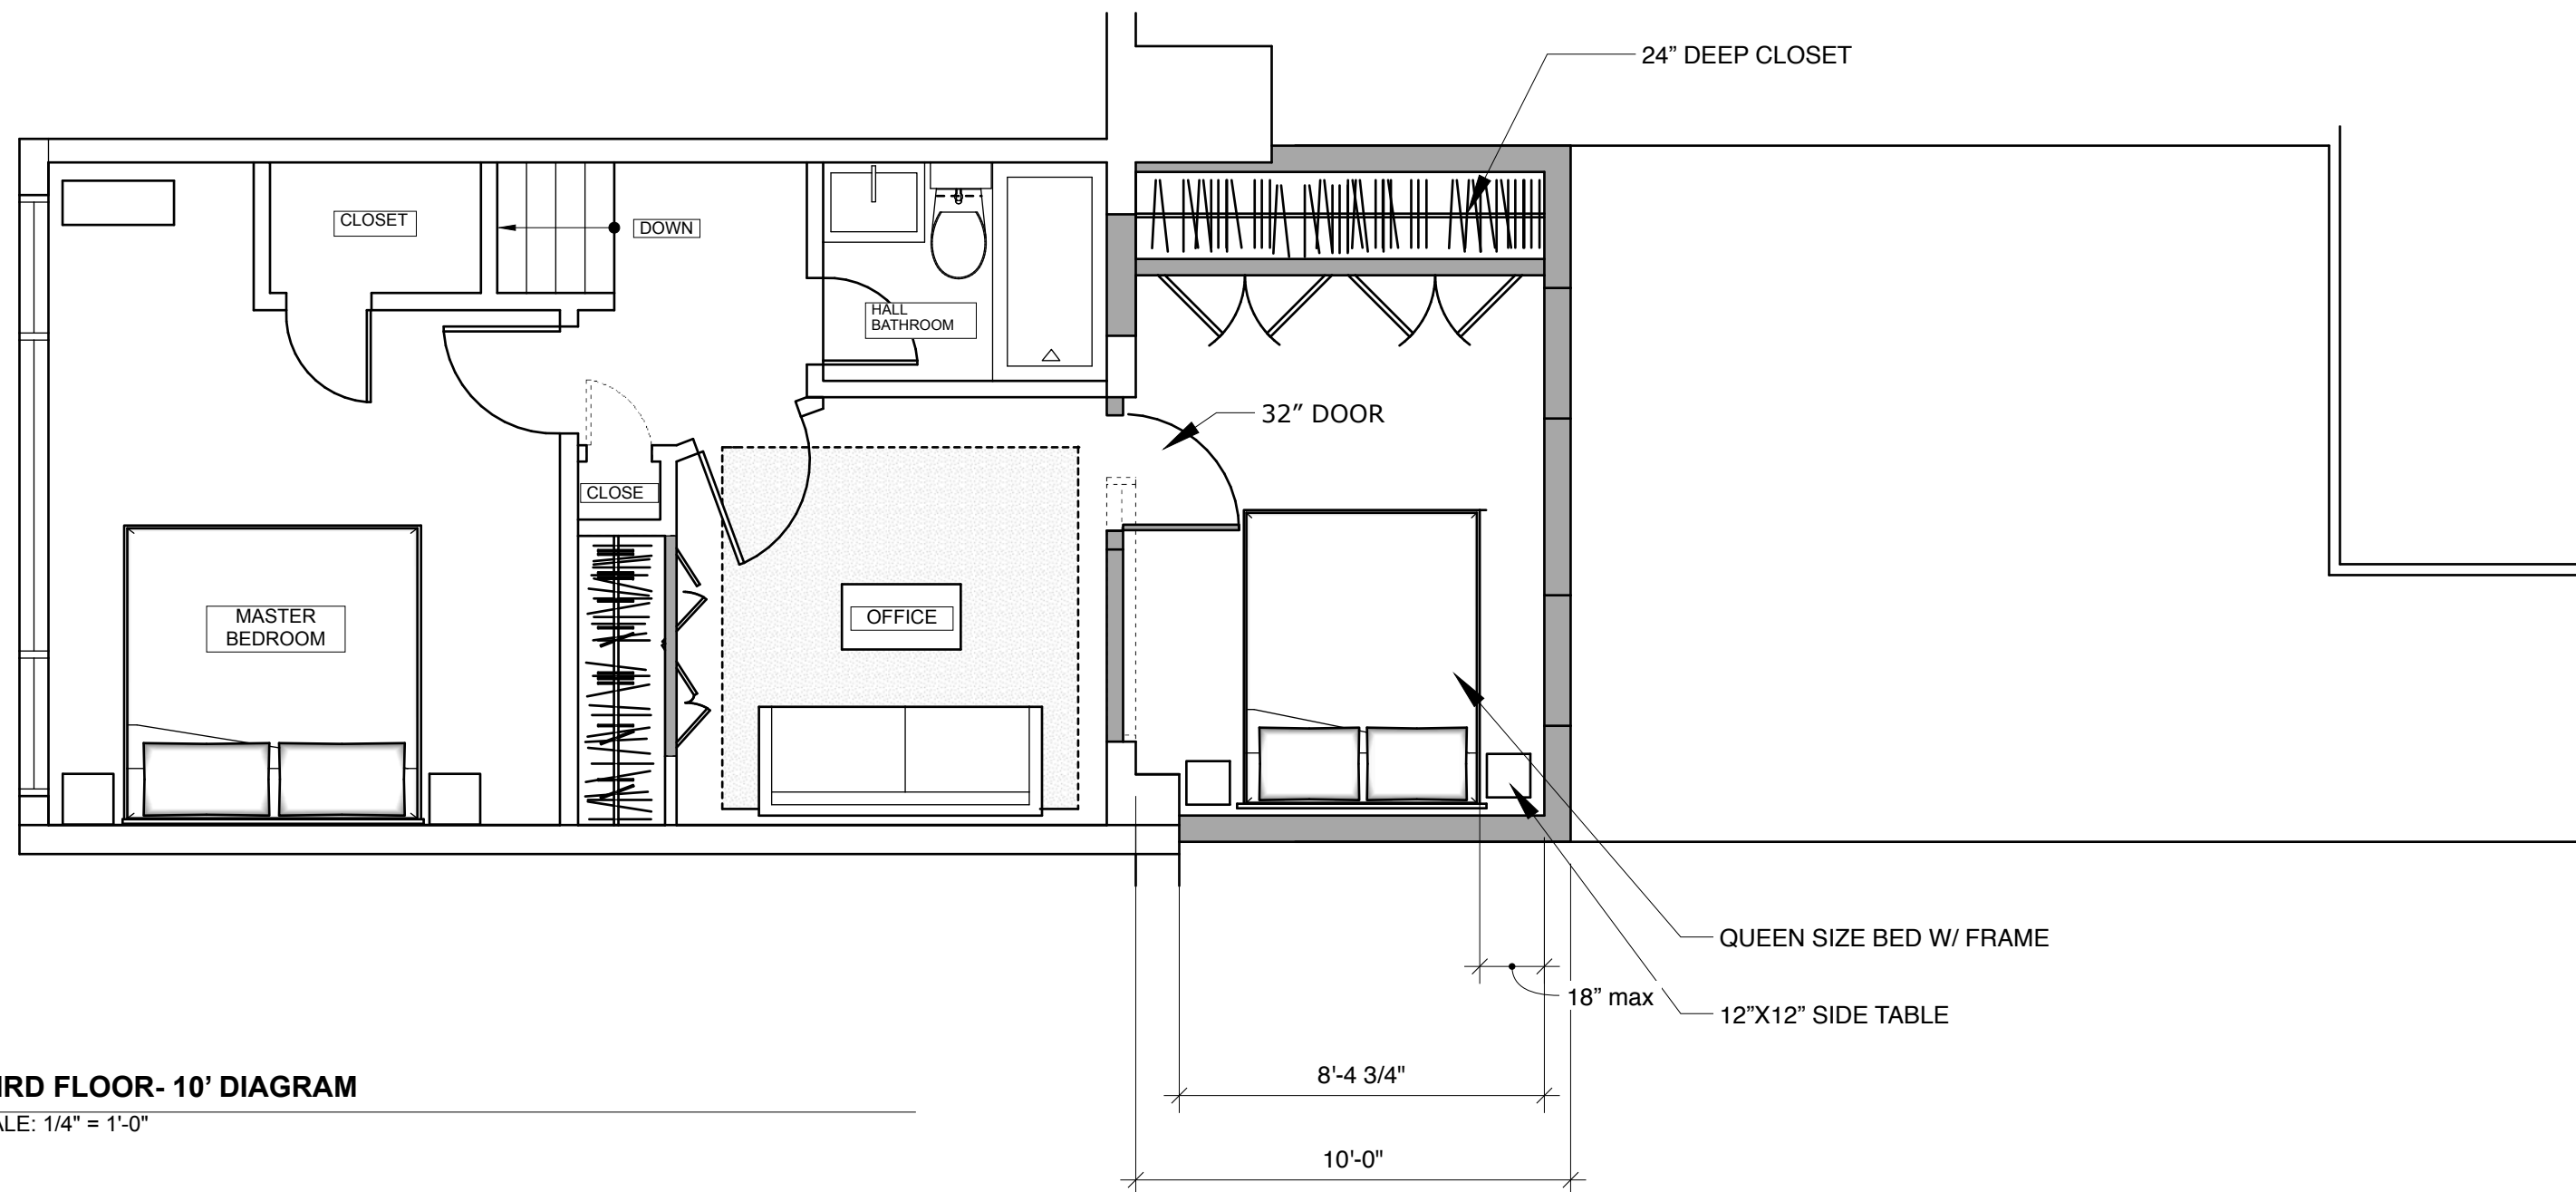

ALT
A0001 **THIRD FLOOR - 10' DIAGRAM**
SCALE: 1/4" = 1'-0"

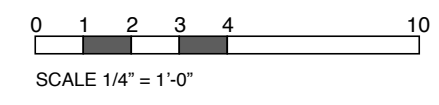

<Company Name>
<Company Address>

Peng Wu & Adams Ross
1739 Harvard Pl, NW
Washington DC

Page 1

ISSUE
 01/19/2016 Design Review
 02/09/2017 Design Review
 03/08/2017 Prelim. Pricing
 04/13/2017 Prelim. Pricing
 06/30/2017 DESIGN UPDATE
 11/07/17 DESIGN UPDATE

Case No: 19560
 19.83A

ALT