

EXISTING SITE PLAN


**PROPOSED PLANS**  
**FOR**  
**1310 VERMONT AVE NW**

**ARCADIA DESIGN**  
 1737 JOHNSON AVE NW  
 WASHINGTON DC 20009  
 jfoster@arcadiadesign-dc.com  
 202-234-8222

Board of Zoning Adjustment  
 District of Columbia  
 CASE NO. 19608  
 EXHIBIT NO. 3

The attached drawing is the exclusive property of Arcadia Design and is protected under the United States and International Copyright laws. The image may not be reproduced, copied, transmitted or manipulated without the written permission of Arcadia Design. Use of any image as the basis for another photographic concept or illustration (digital, artist rendering or alike) is a violation of the United States and International Copyright laws.

All images are copyrighted © 1990 - 2013 Arcadia Design.

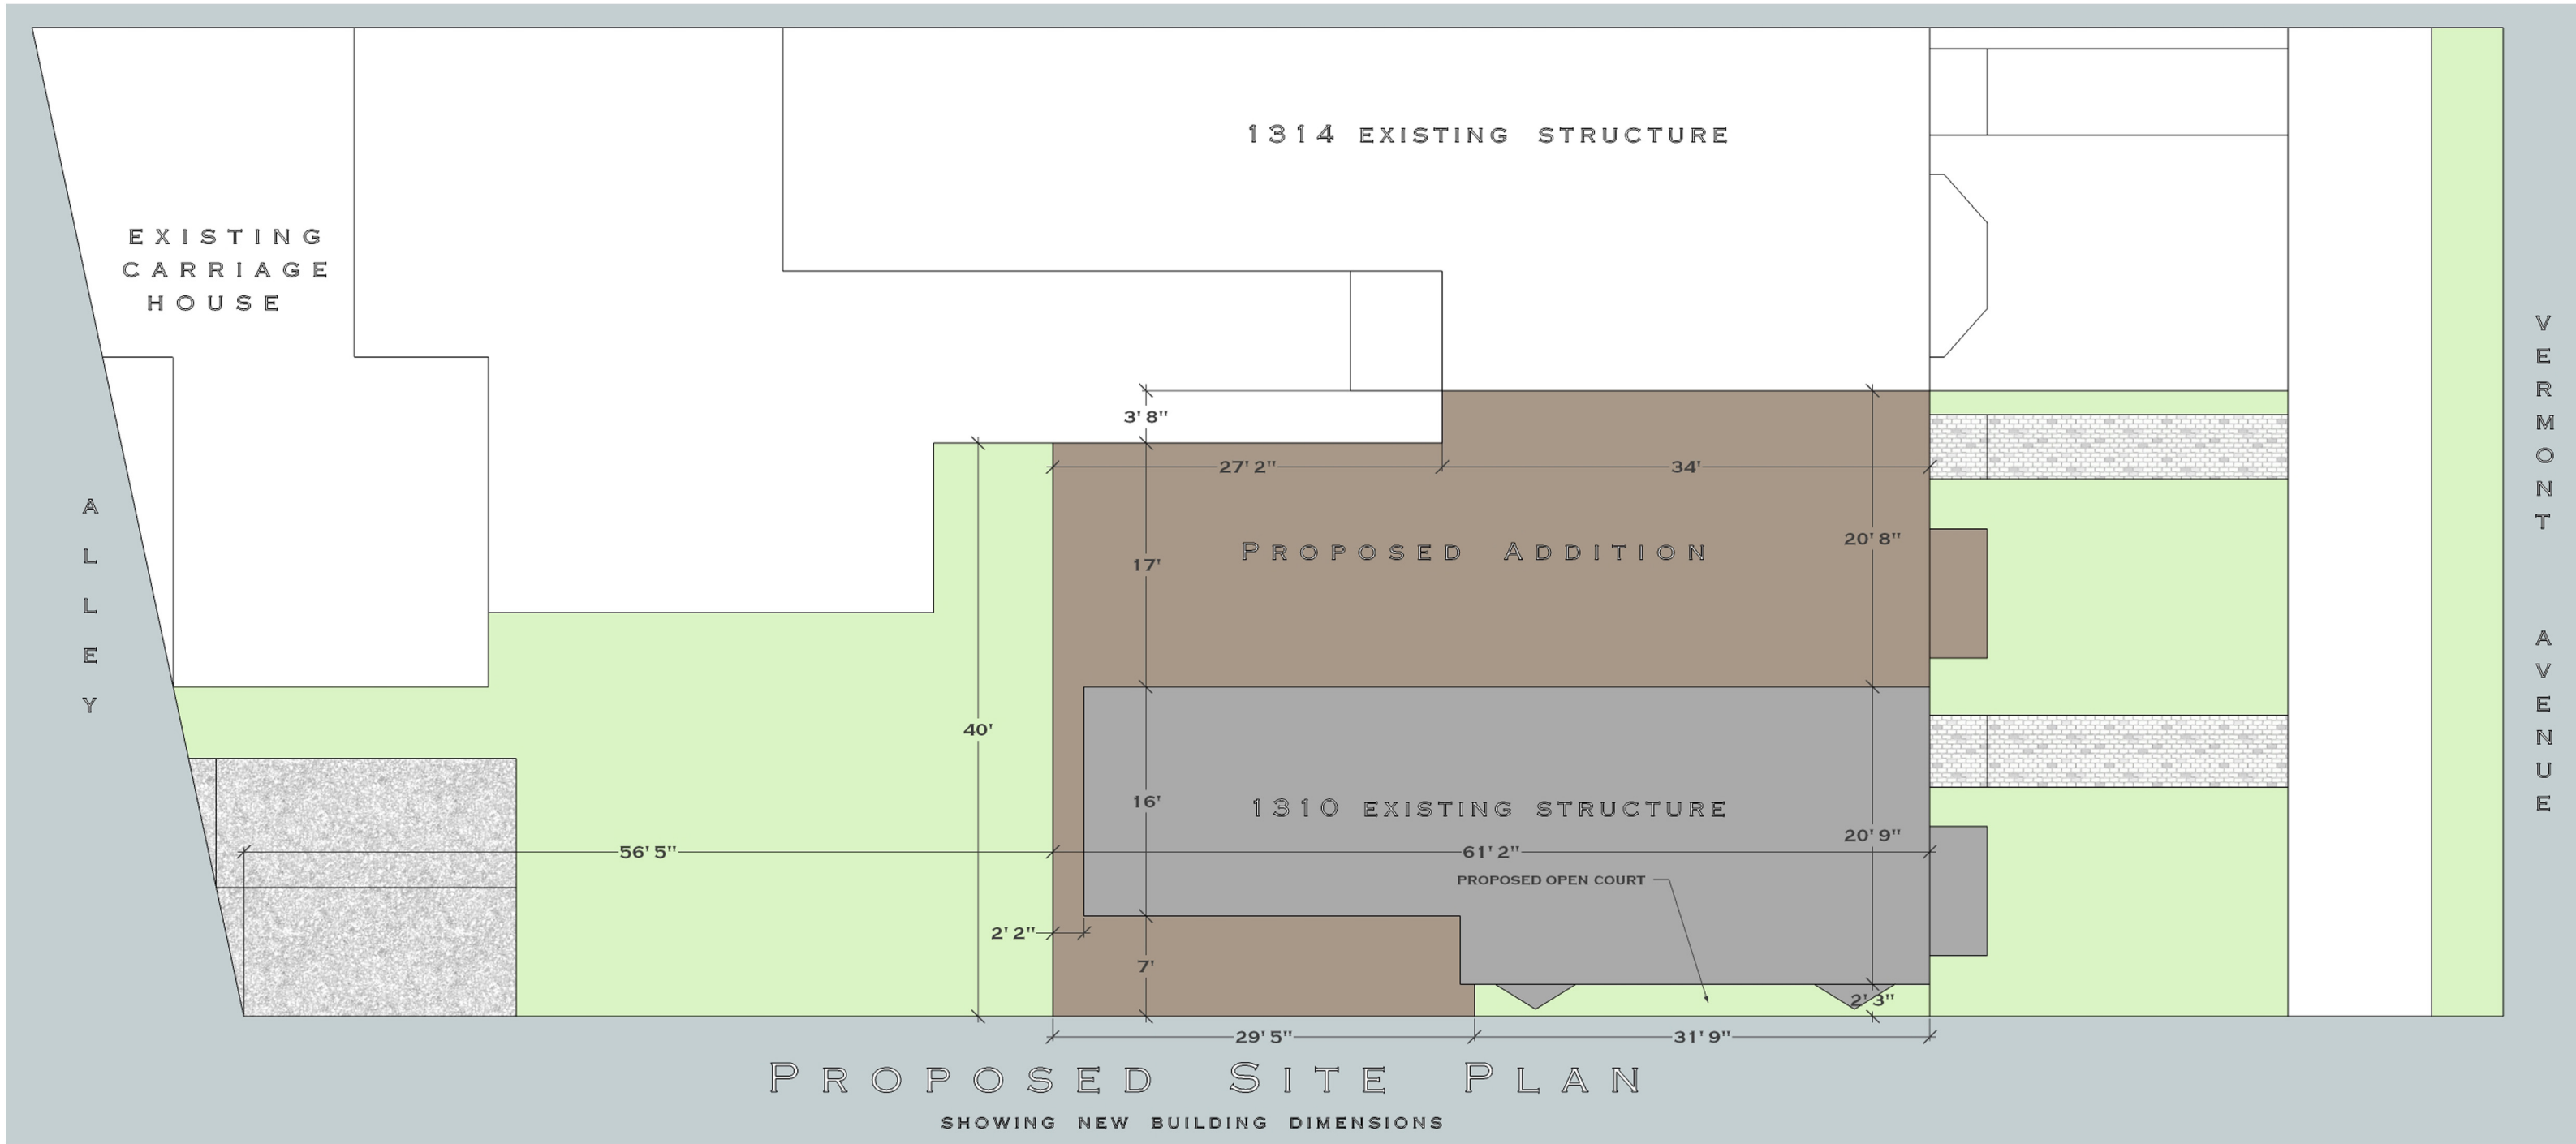


PROPOSED SITE PLAN  
SHOWING NEW BUILDING DIMENSIONS

**PROPOSED PLANS  
FOR  
1310 VERMONT AVE NW**

**ARCADIA DESIGN**  
1737 JOHNSON AVE NW  
WASHINGTON DC 20009  
jfoster@arcadiadesign-dc.com 202-234-8222

The attached drawing is the exclusive property of Arcadia Design and is protected under the United States and International Copyright laws. The image may not be reproduced, copied, transmitted or manipulated without the written permission of Arcadia Design. Use of any image as the basis for another photographic concept or illustration (digital, artist rendering or alike) is a violation of the United States and International Copyright laws.  
All images are copyrighted © 1990 - 2013 Arcadia Design.

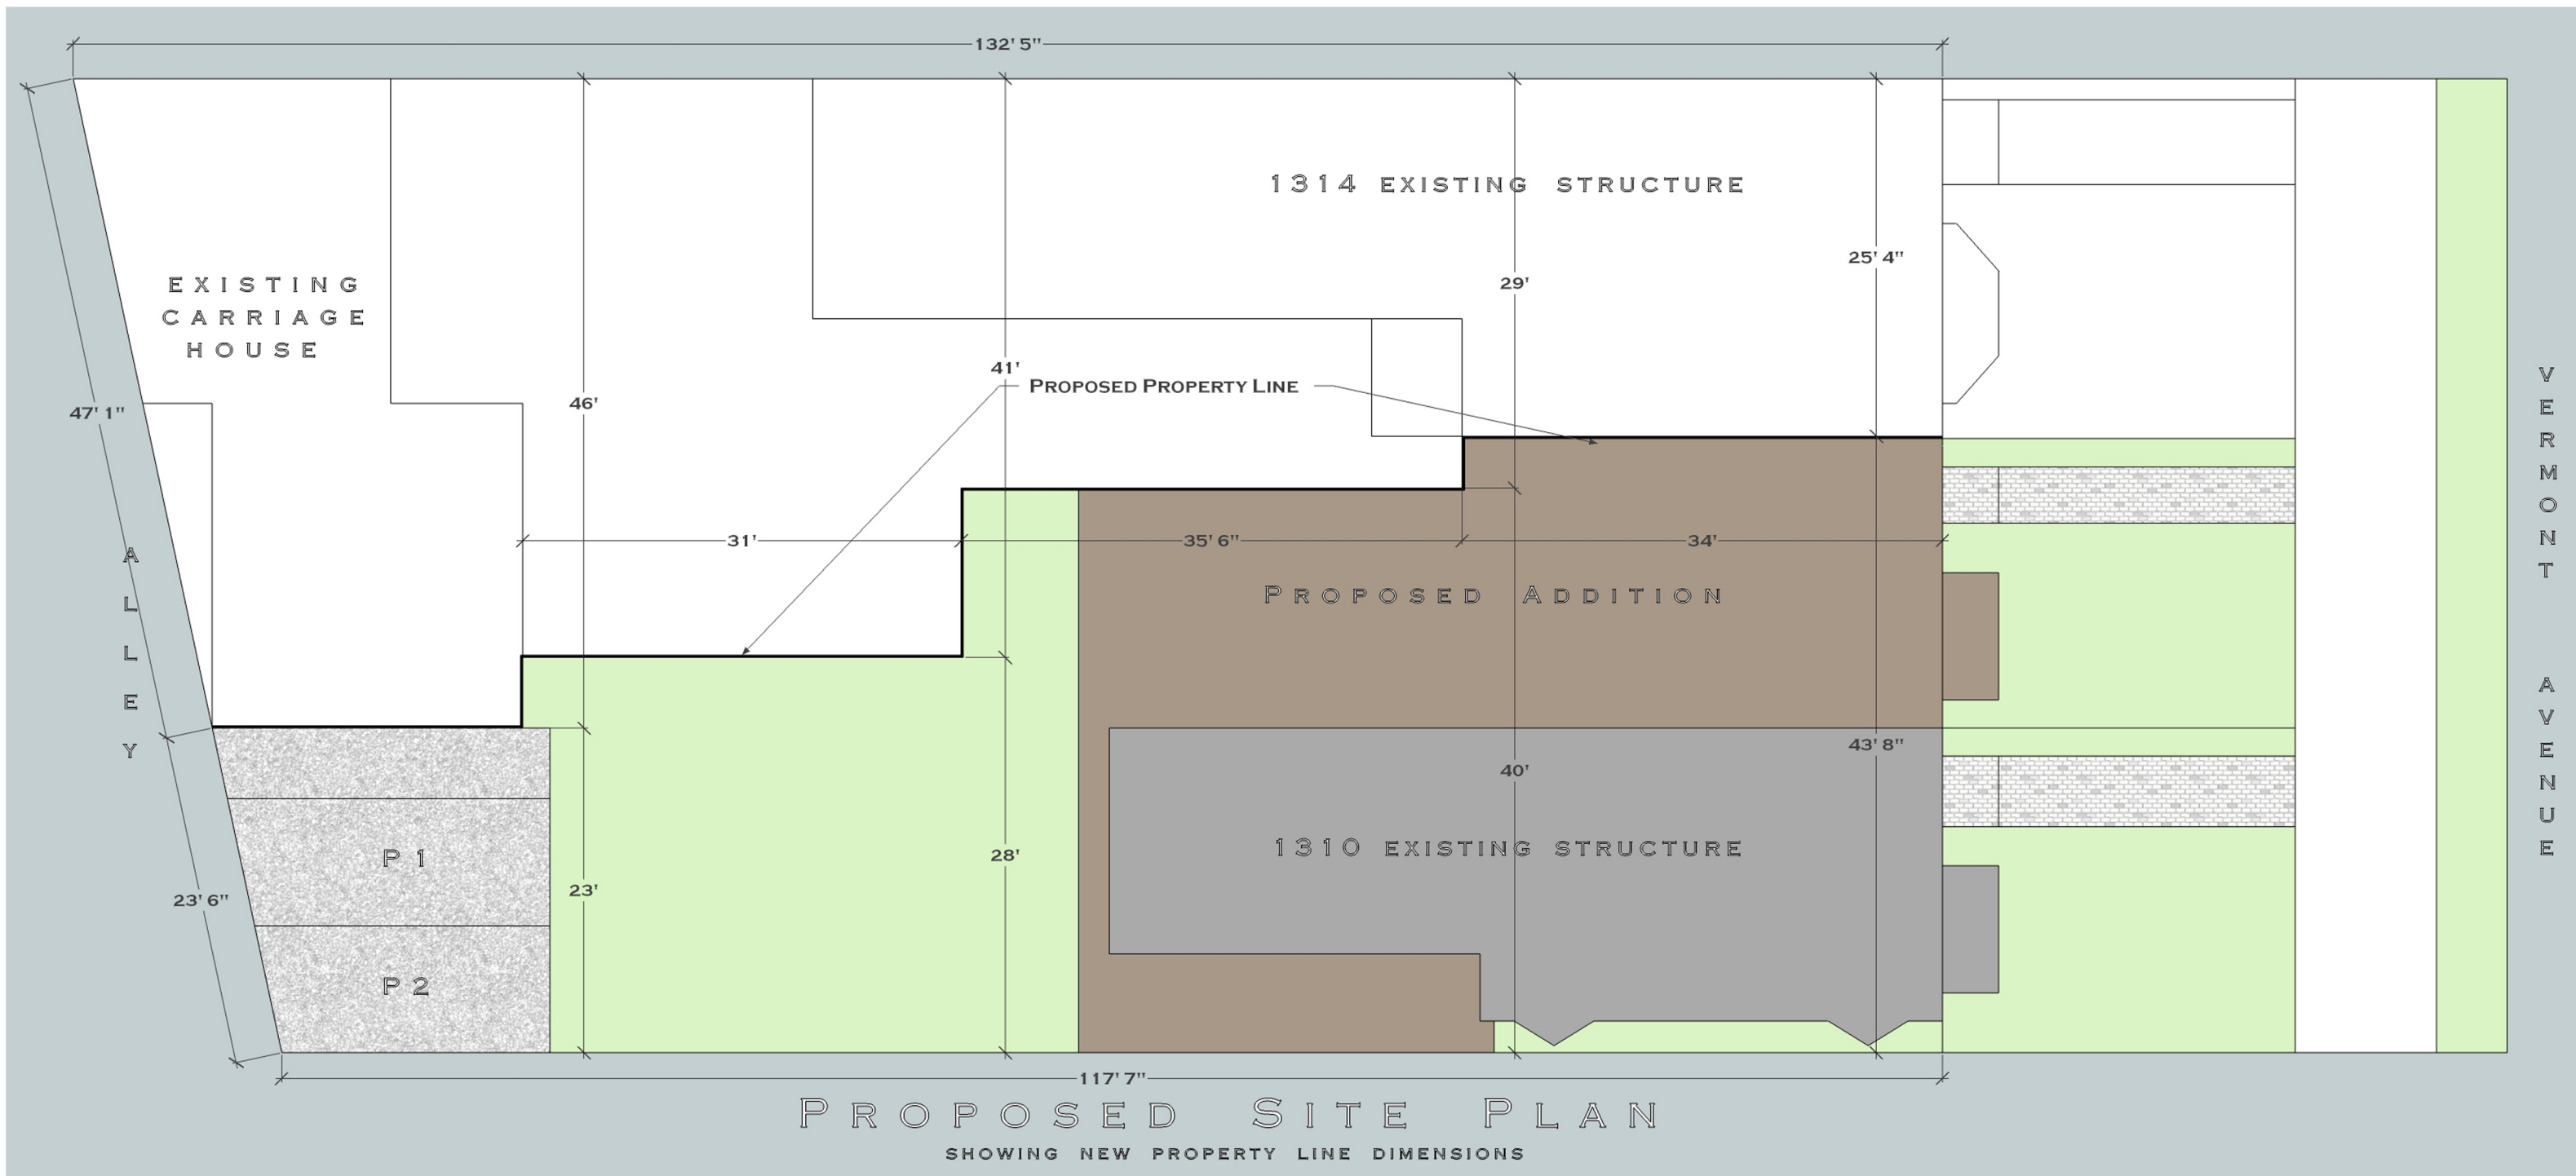

**PROPOSED PLANS**  
FOR  
**1310 VERMONT AVE NW**

**ARCADIA DESIGN**  
1737 JOHNSON AVE NW  
WASHINGTON DC 20009  
jfoster@arcadiadesign-dc.com 202-234-8222

The attached drawing is the exclusive property of Arcadia Design and is protected under the United States and International Copyright laws. The image may not be reproduced, copied, transmitted or manipulated without the written permission of Arcadia Design. Use of any image as the basis for another photographic concept or illustration (digital, artist rendering or alike) is a violation of the United States and International Copyright laws.