




DETAIL OF EXISTING FOOTING & SURROUNDING ELEMENTS
3/4" = 1'-0"

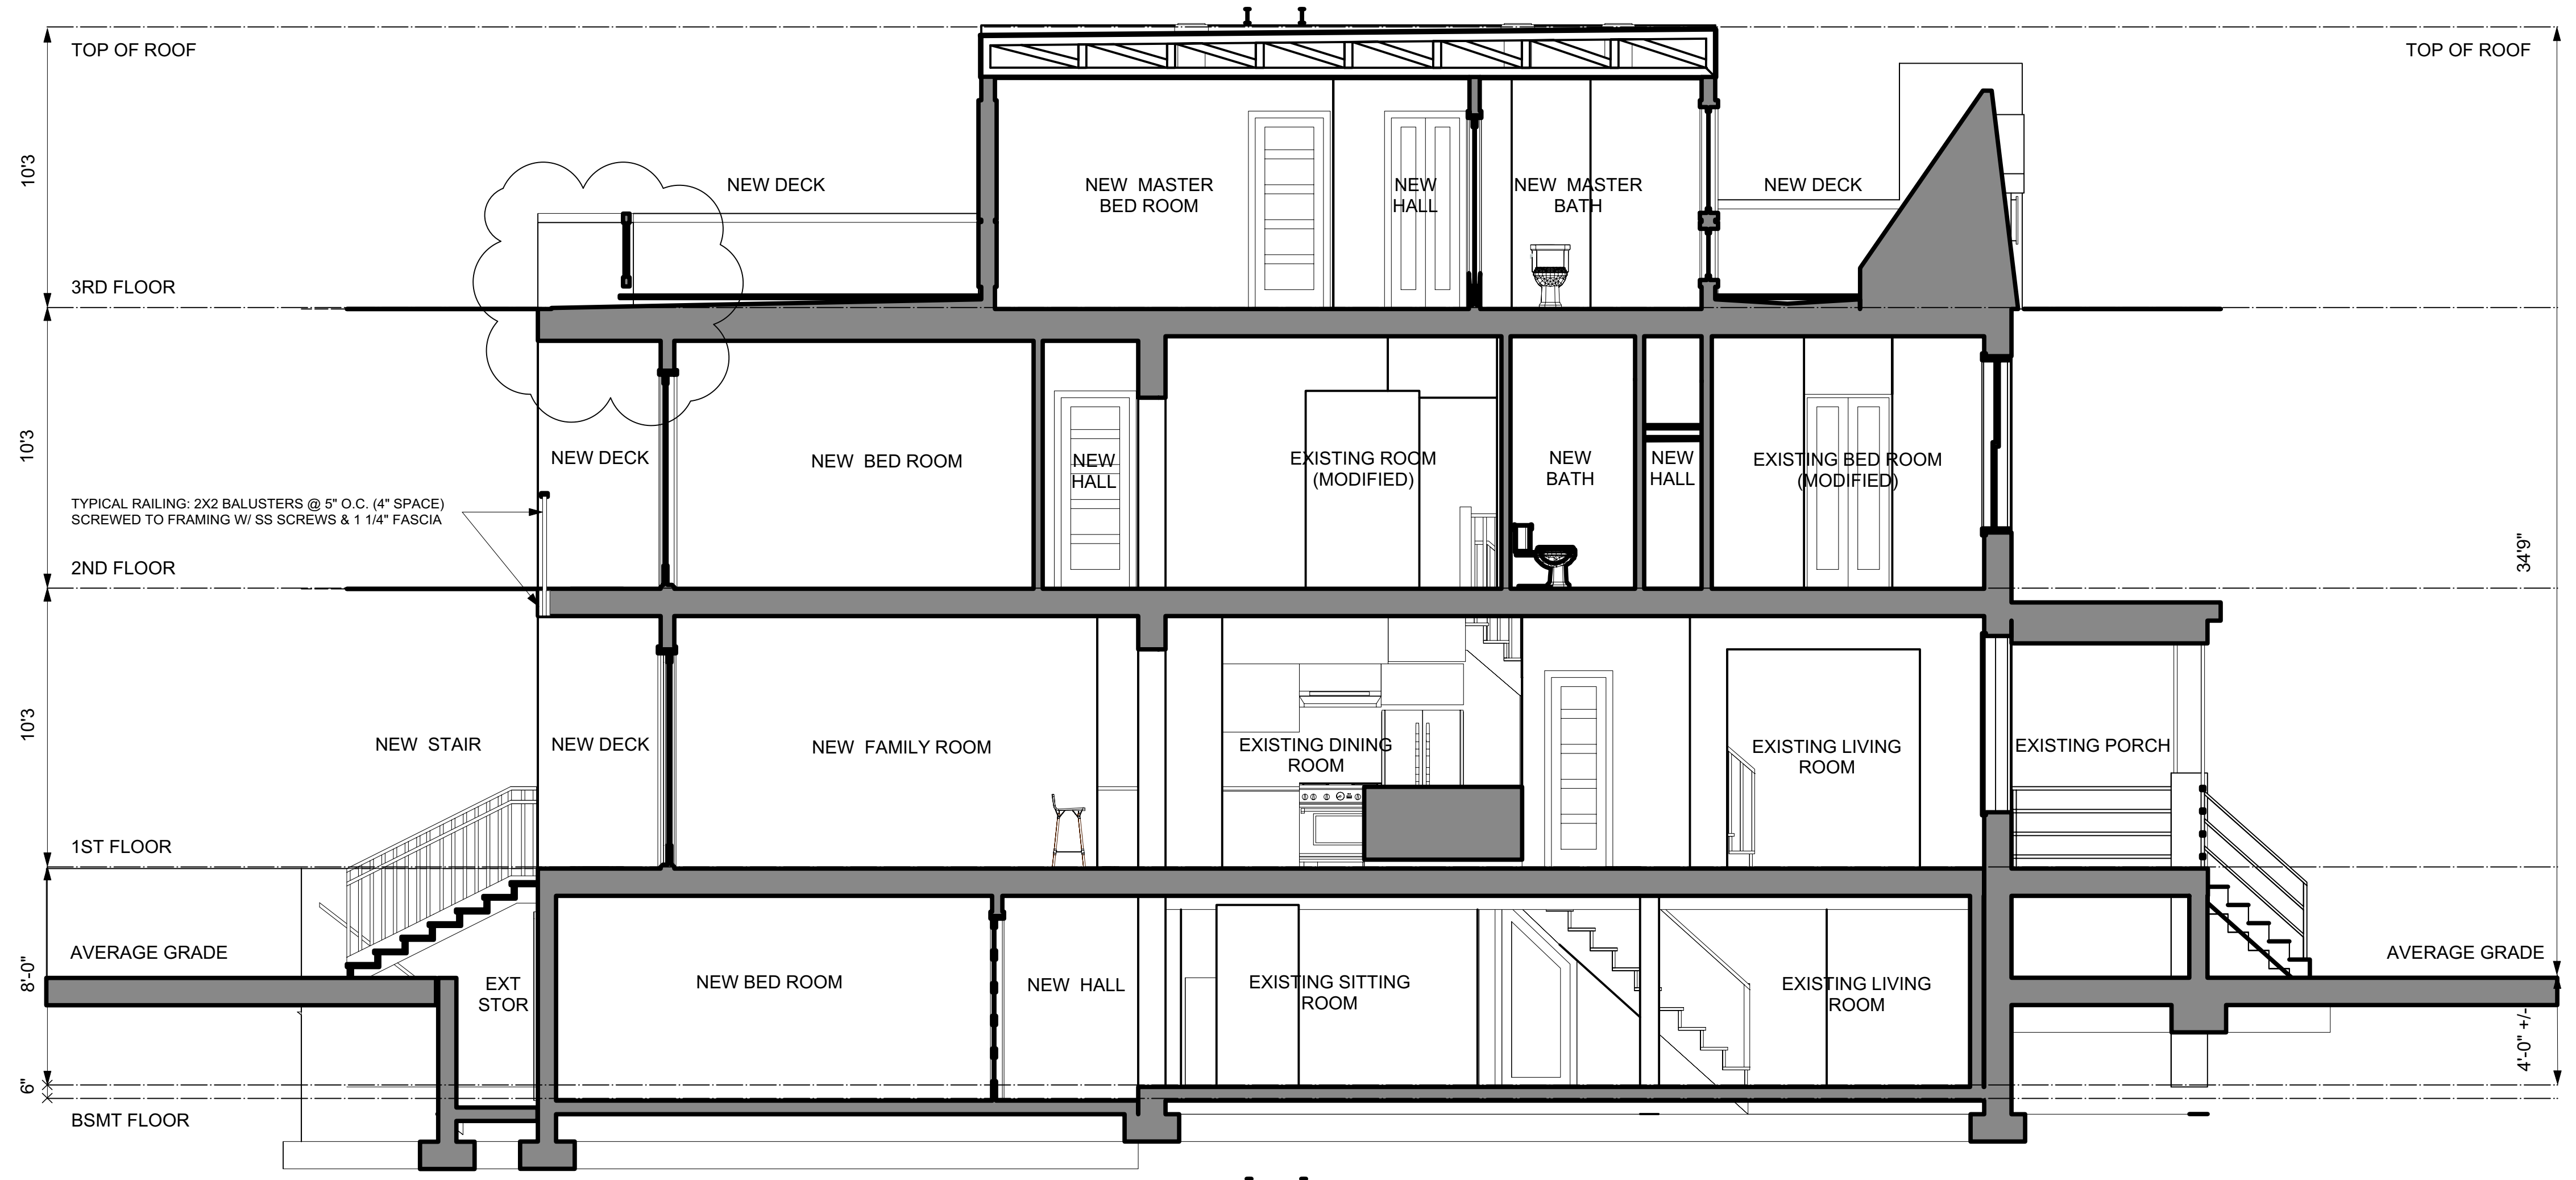

1 LONGITUDINAL SECTION-ELEVATION
SCALE: 1/4" = 1'-0"

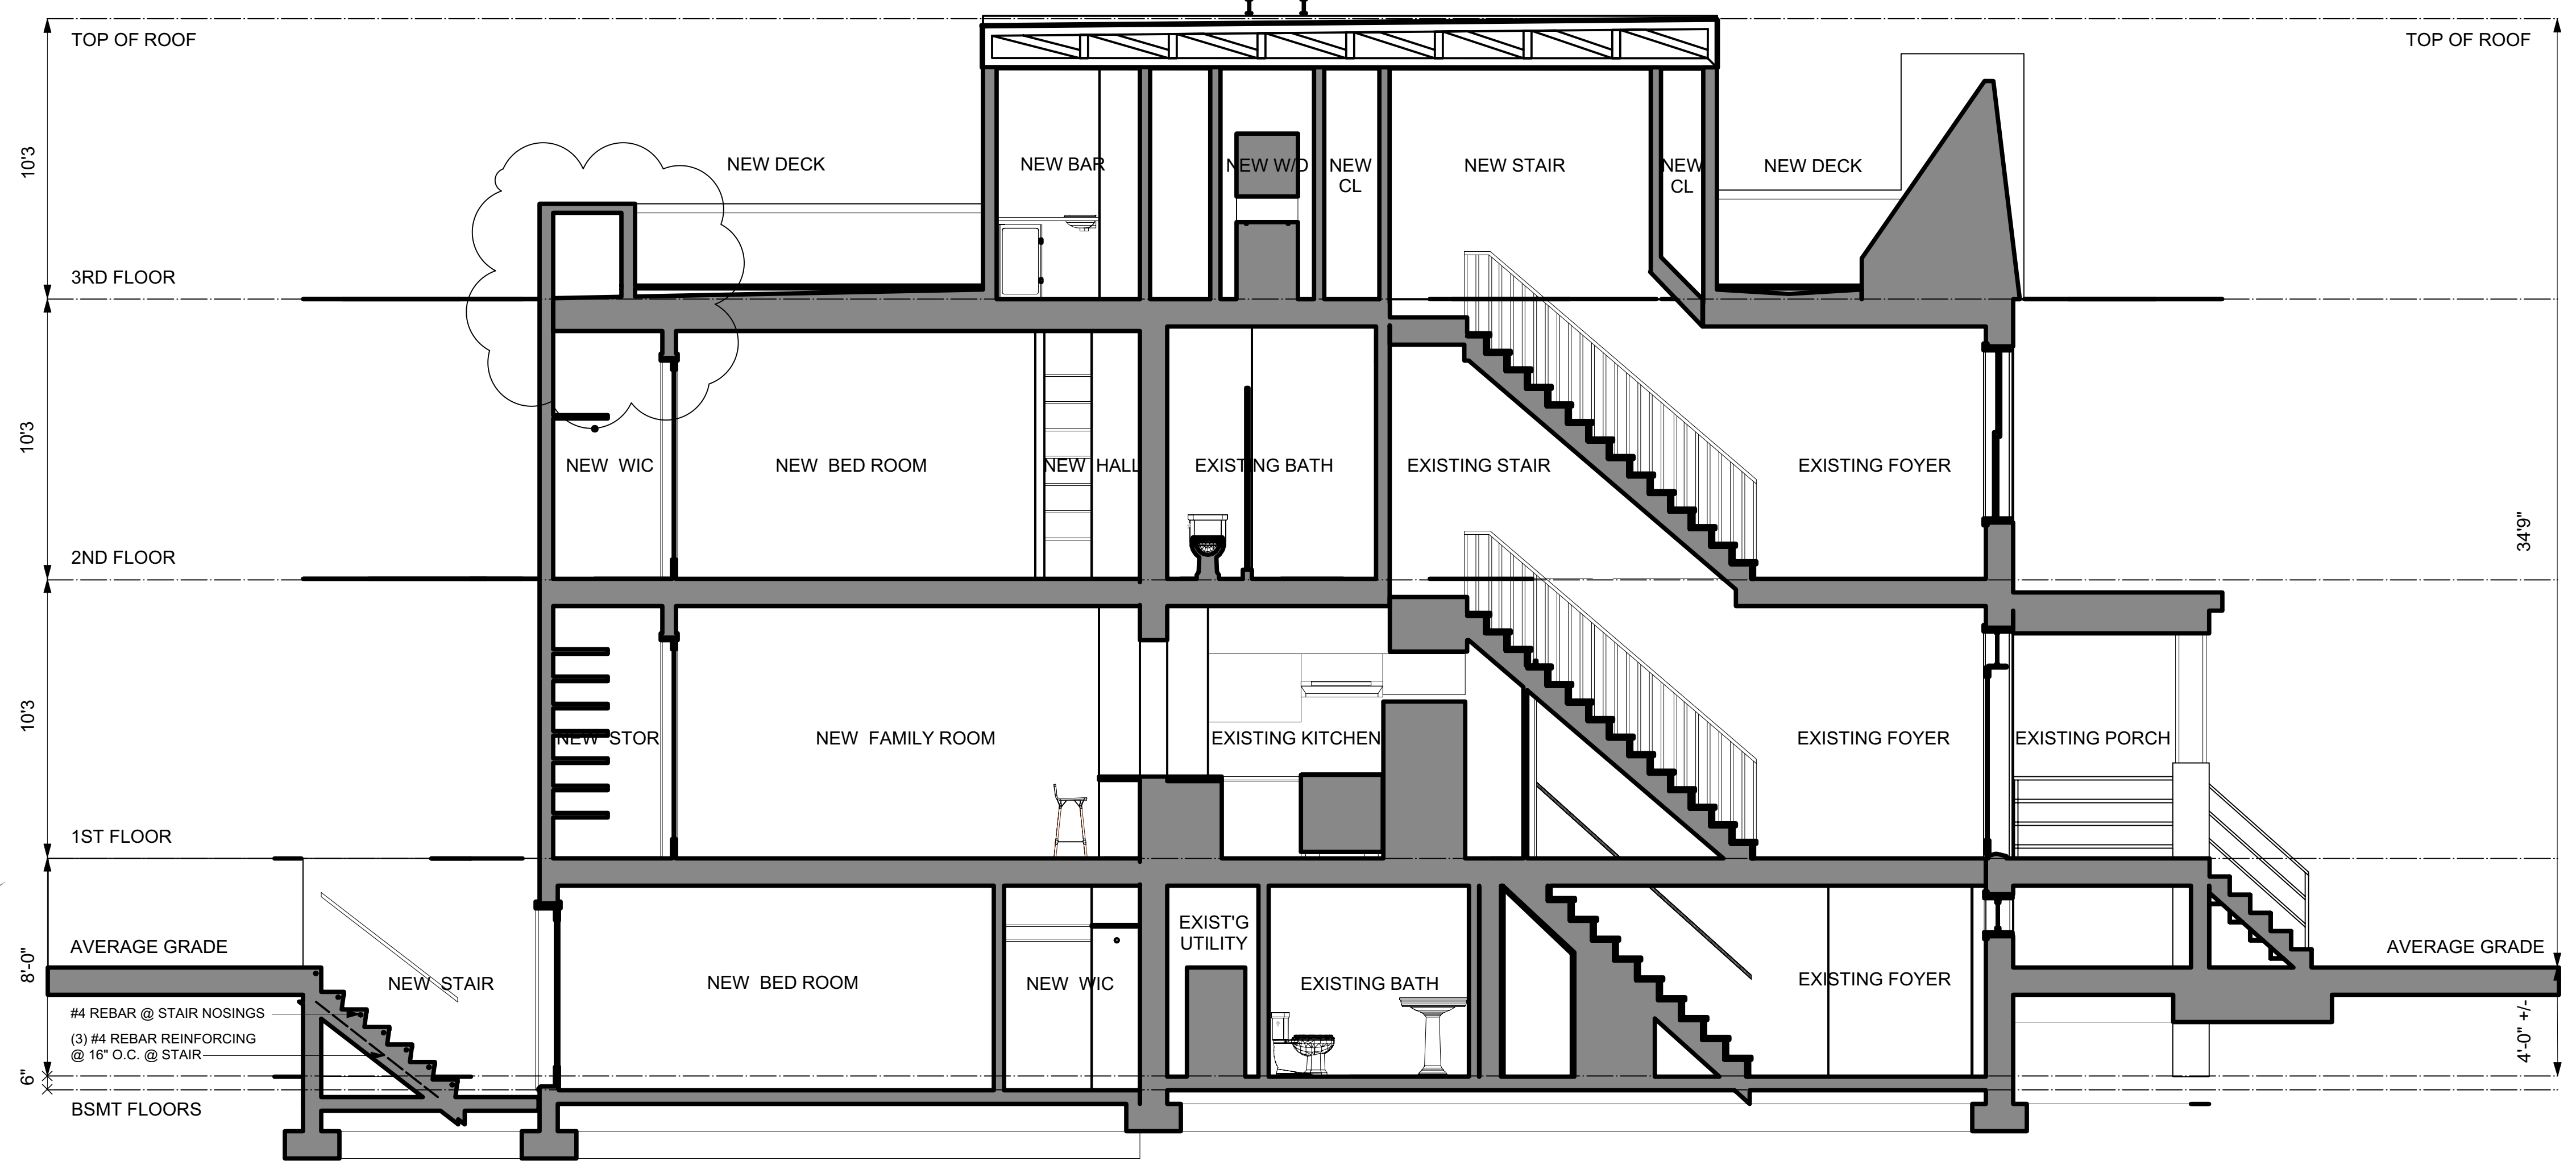

2 LONGITUDINAL SECTION-ELEVATION
SCALE: 1/4" = 1'-0"

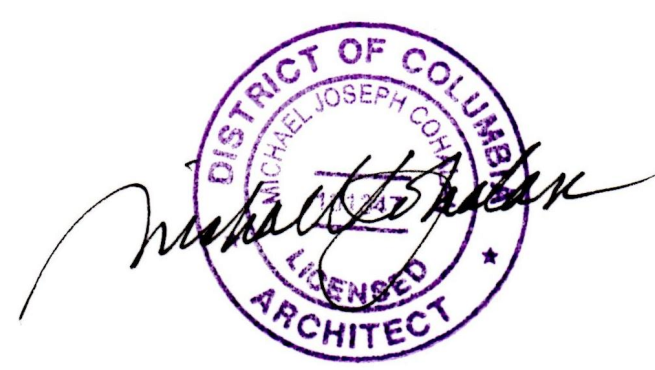

PERMIT SET

REVISIONS

MICHAEL COHALAN
ARCHITECT
102 SAVANNAH ROAD
LEWES, DELAWARE 19958
302.684.1139
www.michaelcohalan.com

NOEL
DESIGN BUILD GROUP
James Noel
202.834.3499 | james.c.noel@gmail.com

LAURA PEYTON & SARAH HOPKINS
RESIDENCE
1108 5TH STREET NE
WASHINGTON DC 20002

DATE
9-19-17

SHEET #
A103