


(NORTH - Q STREET) BUILDING WALL
 1502.1(a) A DISTANCE EQUAL TO ITS
 HEIGHT FROM THE FRONT BUILDING WALL
 OF THE ROOF UPON WHICH IT IS LOCATED

REAR (SOUTH) BUILDING WALL
 1502.1(b) A DISTANCE EQUAL TO ITS HEIGHT
 FROM THE REAR BUILDING WALL OF THE
 ROOF UPON WHICH IT IS LOCATED

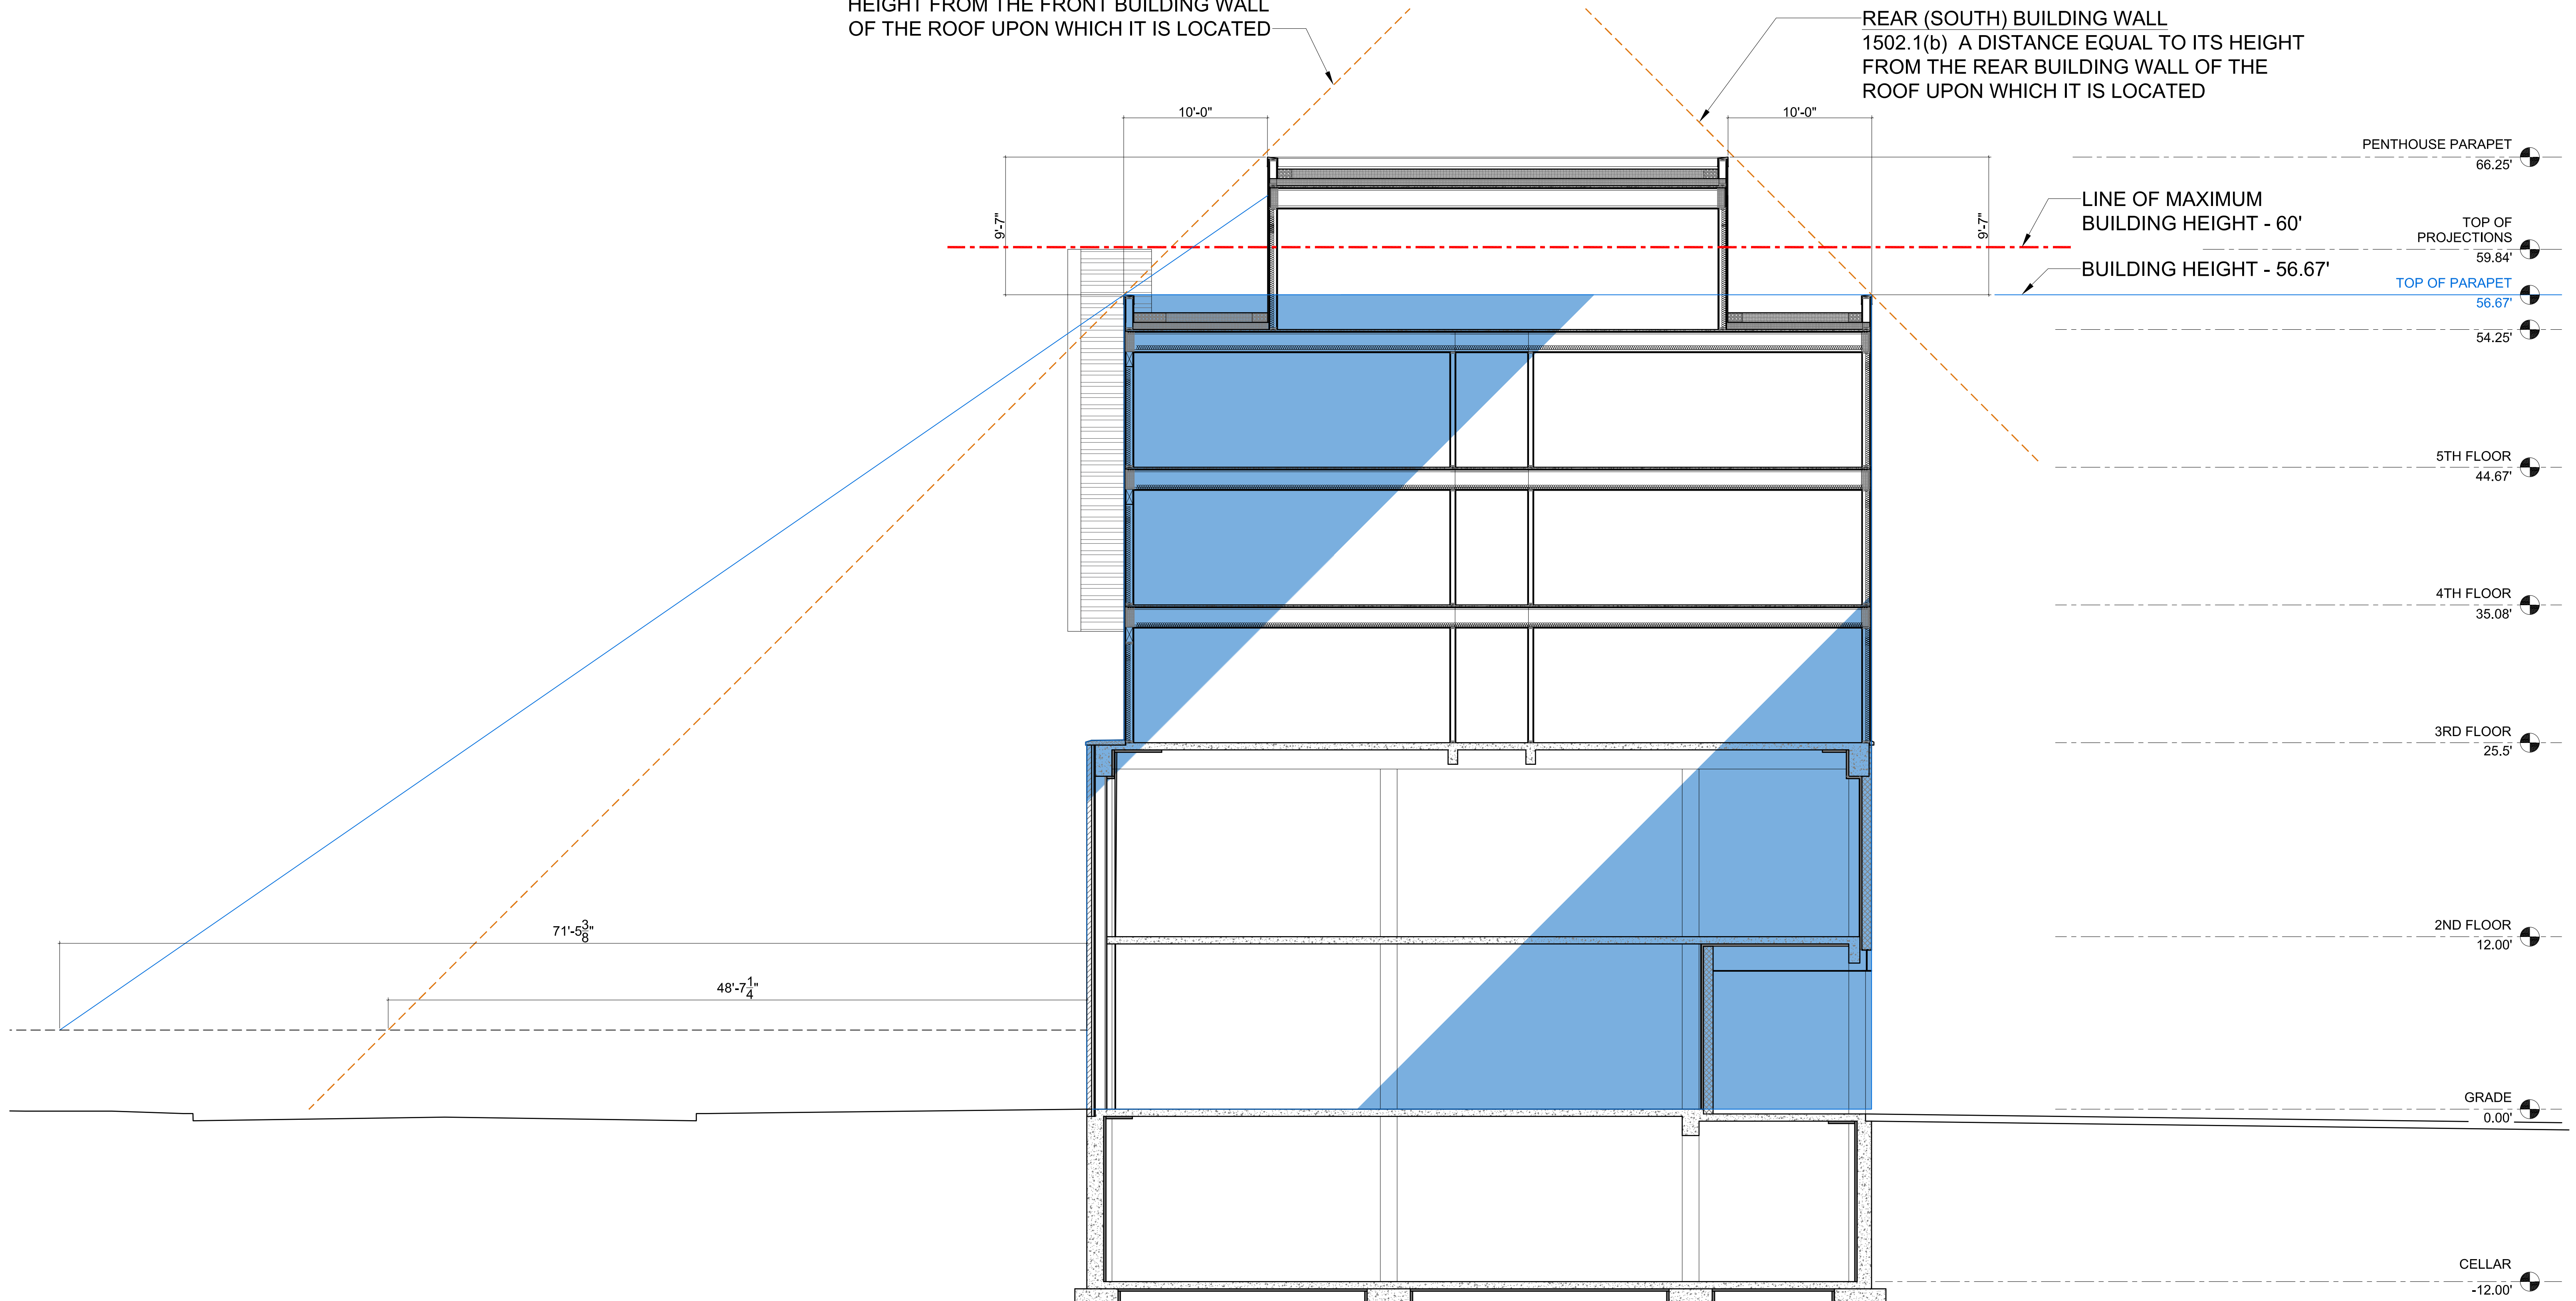

101 Q STREET
 N-S BUILDING SECTION @ STAIR #2
 PENTHOUSE SETBACK

SCALE: $\frac{3}{16}$ "=1'-0"

MAY 4, 2018

OWNER
 AMARO, INC.



(NORTH - Q STREET) BUILDING WALL
 1502.1(a) A DISTANCE EQUAL TO ITS
 HEIGHT FROM THE FRONT BUILDING WALL
 OF THE ROOF UPON WHICH IT IS LOCATED


REAR (SOUTH) BUILDING WALL
 1502.1(b) A DISTANCE EQUAL TO
 ITS HEIGHT FROM THE REAR
 BUILDING WALL OF THE ROOF
 UPON WHICH IT IS LOCATED

LINE OF MAXIMUM
 BUILDING HEIGHT - 60'
 BUILDING HEIGHT - 56.67'

- PENTHOUSE PARAPET 66.25'
- TOP OF PROJECTIONS 59.84'
- TOP OF PARAPET 56.67'
- ROOF & PENTHOUSE FLOOR 54.25'
- 5TH FLOOR 44.67'
- 4TH FLOOR 35.08'
- 3RD FLOOR 25.5'
- 2ND FLOOR 12.00'
- GRADE 0.00'
- BASEMENT -12.00'


101 Q STREET
 N-S BUILDING SECTION
 PENTHOUSE SETBACK
 SCALE: $\frac{3}{16}"=1'-0"$
 MAY 4, 2018

OWNER
 AMARO, INC.

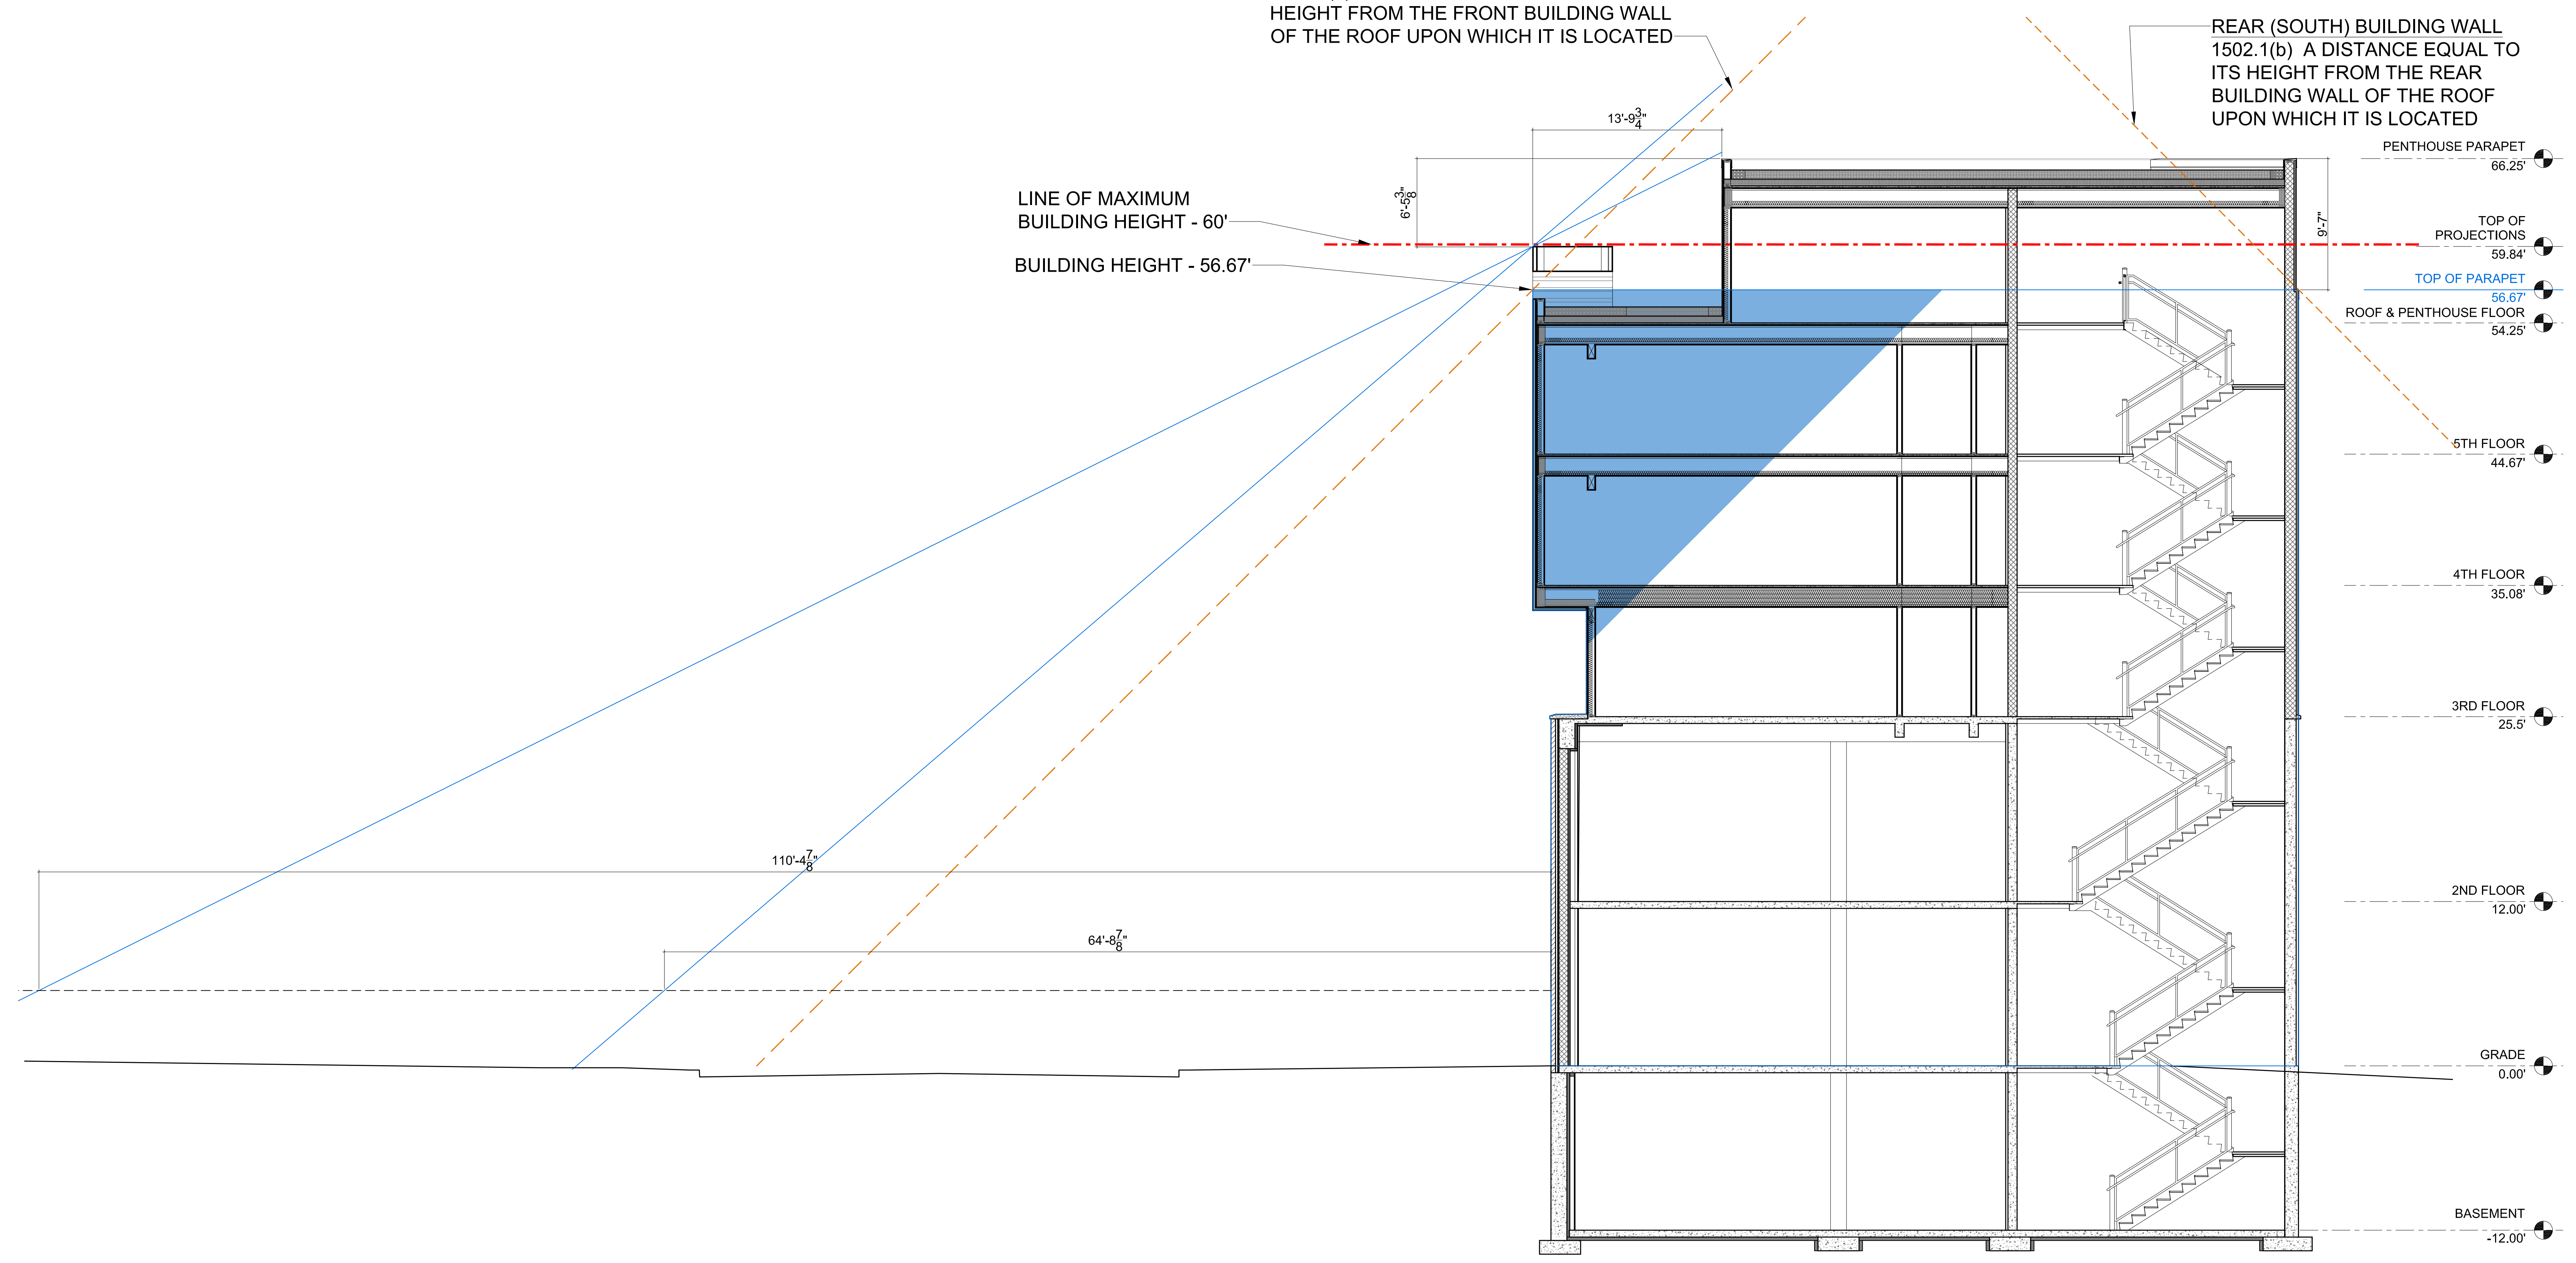

(WEST - 1ST STREET) BUILDING WALL
 1502.1(d) A DISTANCE EQUAL TO ONE-HALF (0.5) OF ITS
 HEIGHT FROM ANY SIDE BUILDING WALL OF THE ROOF
 UPON WHICH IT IS LOCATED THAT IS NOT ADJOINING
 ANOTHER BUILDING WALL AND NOT MEETING THE
 CONDITIONS OF PARAGRAPHS SUBTITLE C §§ 1502.1(c)(1)
 THROUGH (5)

(EAST) BUILDING WALL
 ON COMMON LOT LINE
 1502.1(d) A DISTANCE EQUAL TO ONE-HALF (0.5) OF ITS
 HEIGHT FROM ANY SIDE BUILDING WALL OF THE ROOF UPON
 WHICH IT IS LOCATED THAT IS NOT ADJOINING ANOTHER
 BUILDING WALL AND NOT MEETING THE CONDITIONS OF
 PARAGRAPHS SUBTITLE C §§ 1502.1(c)(1) THROUGH (5)

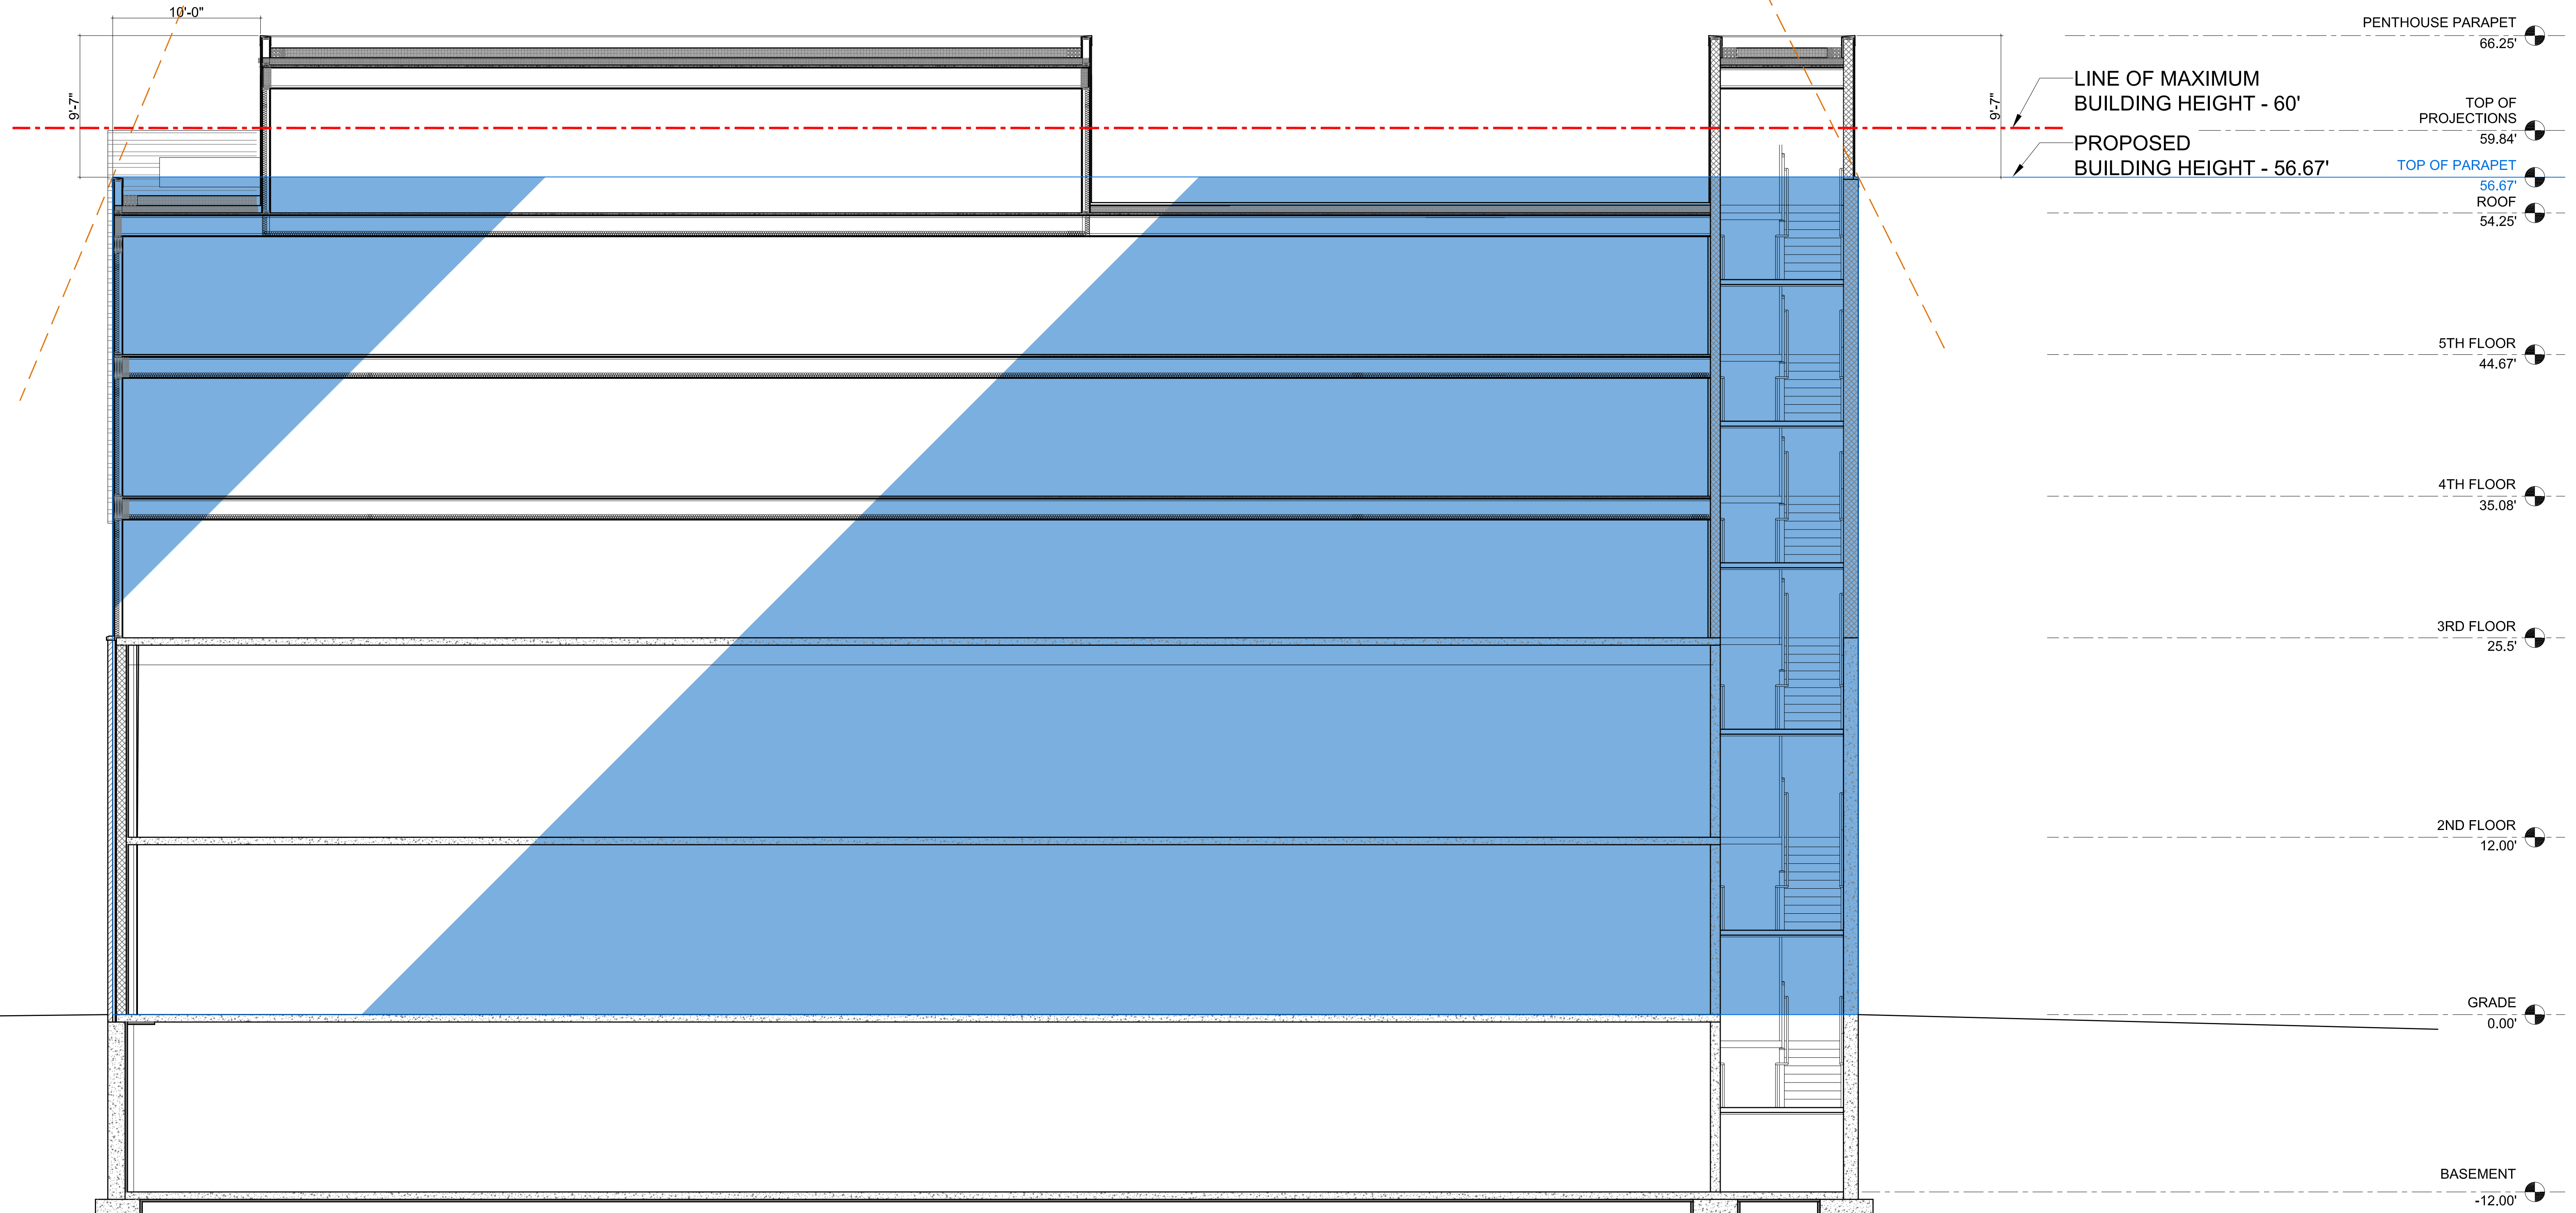

101 Q STREET

E-W BUILDING SECTION @ STAIR #1
 PENTHOUSE SETBACK

SCALE: $\frac{3}{16}'' = 1'-0''$

MAY 4, 2018

OWNER
 AMARO, INC.

