


# EXHIBIT C



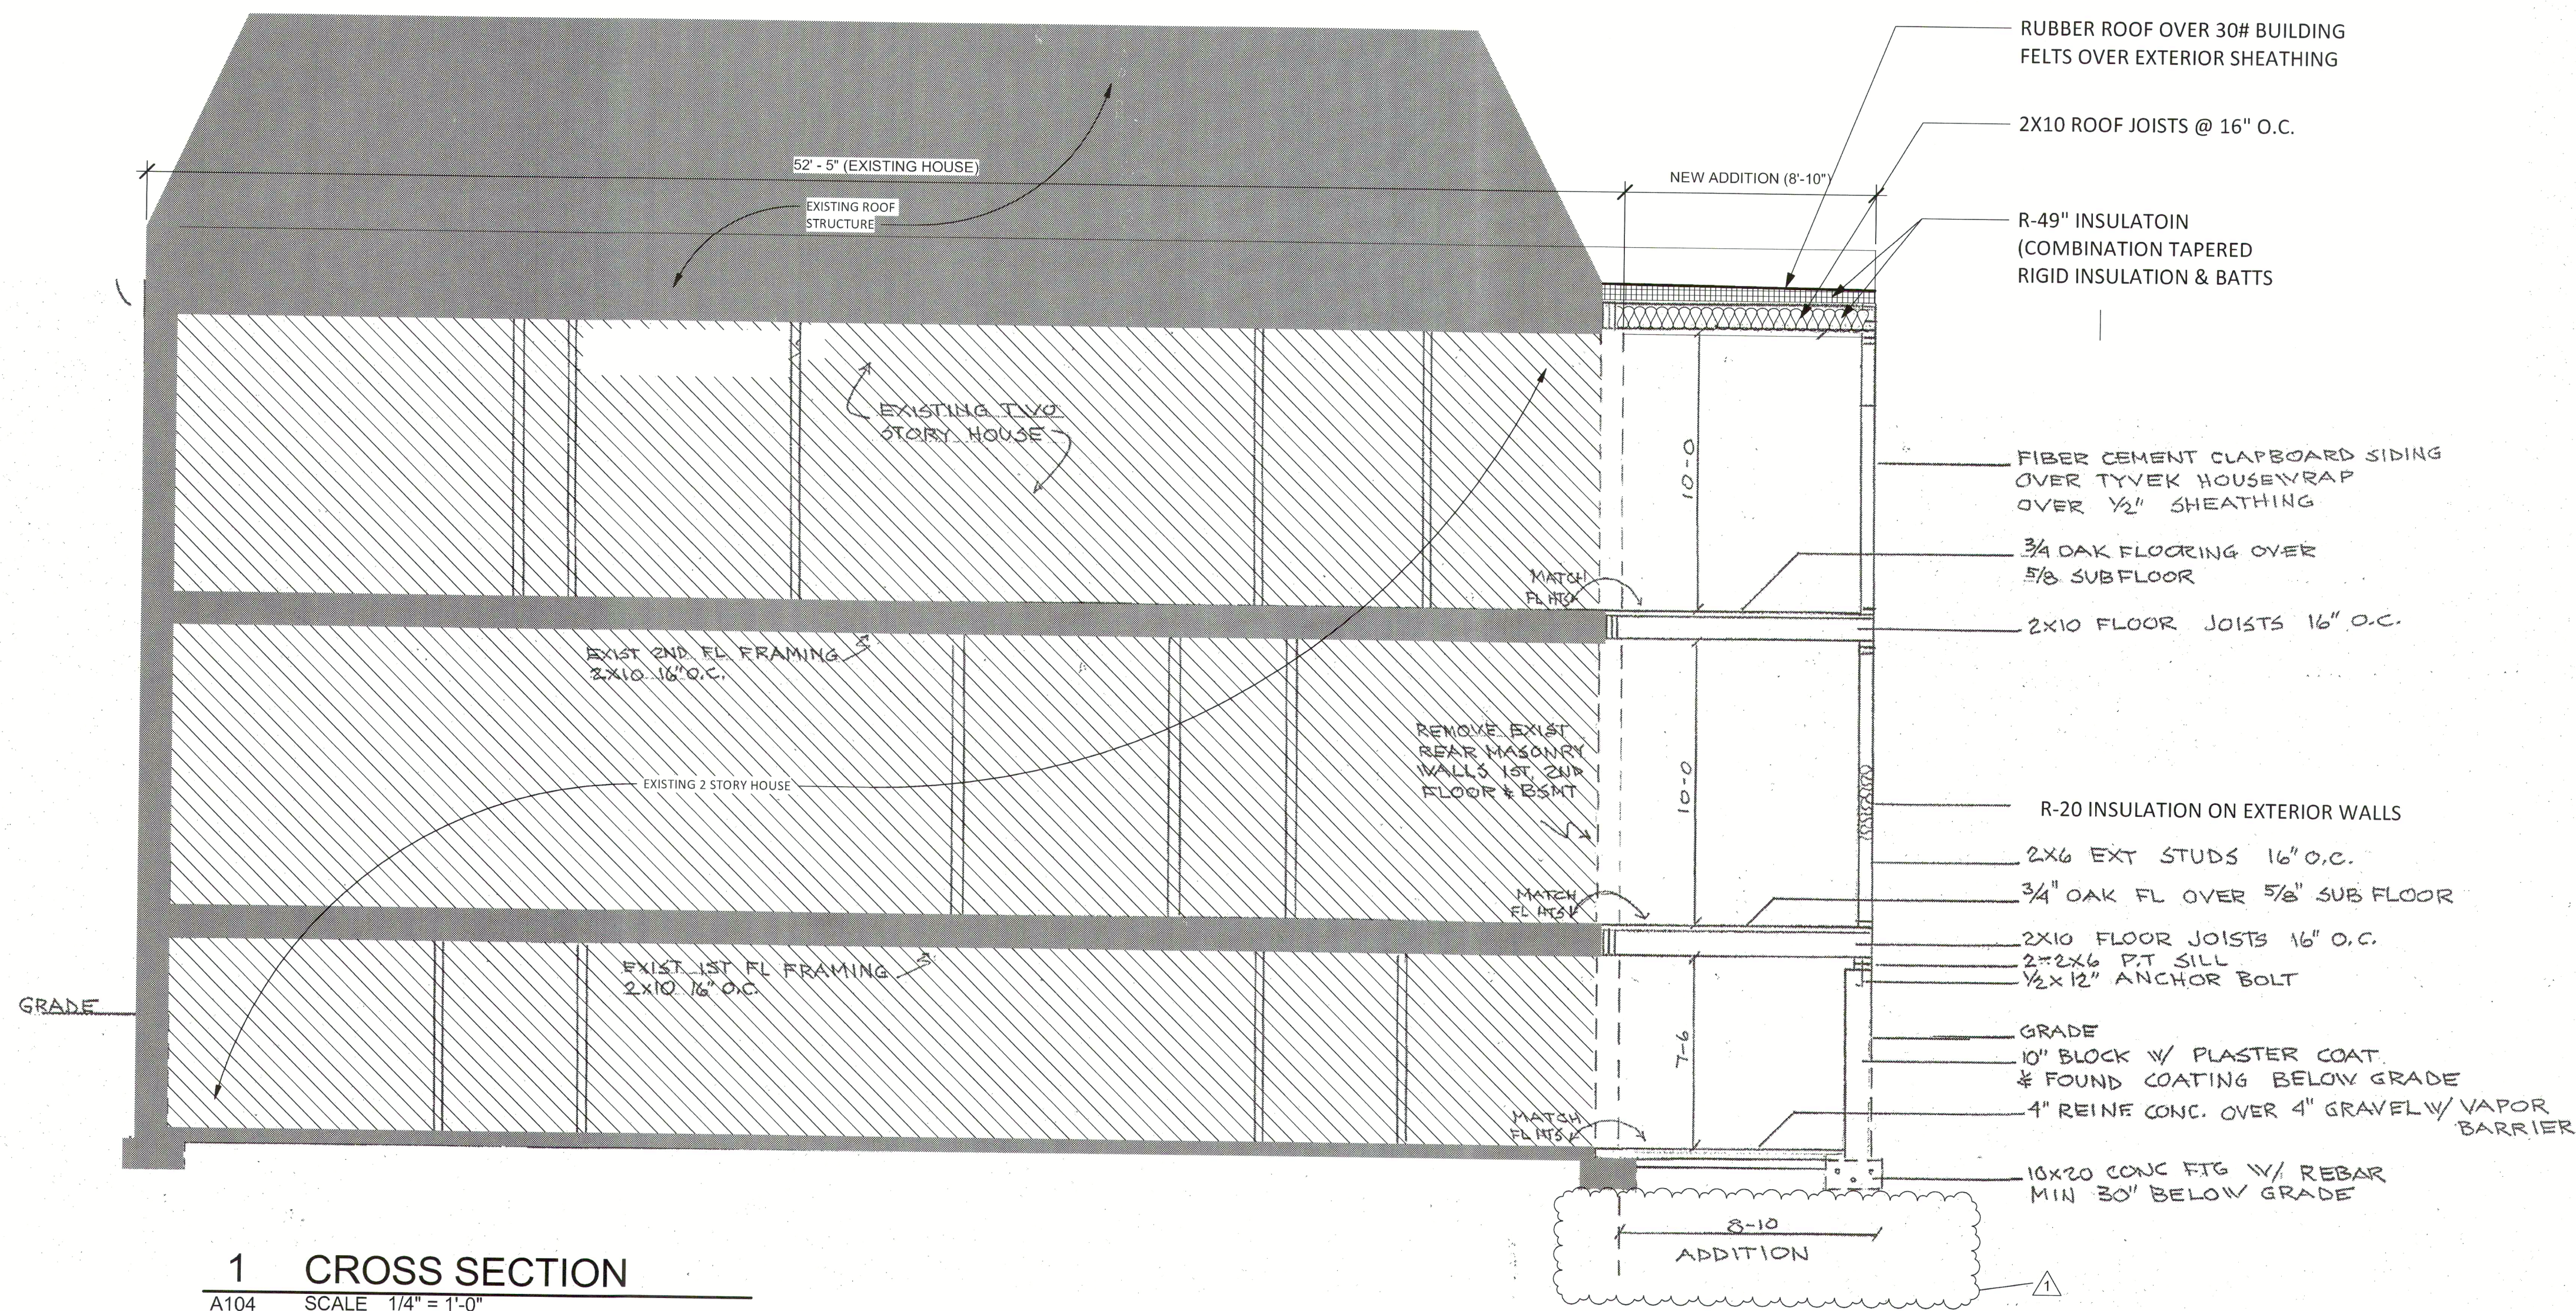

**1 CROSS SECTION**  
 A104 SCALE 1/4" = 1'-0"

DISTRICT OF COLUMBIA  
 PERMIT PROCESSING DIVISION  
 PERMIT WORK IN GENERAL  
 STRUCTURAL WORK TO THE  
 APPROVED SUBJECT TO THE  
 FURTHER APPROVAL OF CONSTRUCTION  
 Date: 09/26/17  
 Structural Eng. Section

**dc**i ARCHITECTS  
 DESIGN COLLABORATION INNOVATION  
 15104 SPRING MEADOWS DR  
 GERMANTOWN, MD 20874  
 (P) 301-404-0449  
 OWNER: **THOMAS KWASI-DANDA SMITH**  
 736 FAIRMONT ST, NW  
 WASHINGTON, DC 20001  
 (P) 202-315-6316

THE RESIDENCE @  
 2901 NORTH CAPITOL STREET, N.E.  
 2901 NORTH CAPITOL STREET N.E.,  
 WASHINGTON, DC 20002  
**BUILDING SECTION**

PROJECT	17-045.00	
DRAWN	EM	
REV.	ISSUE:	DATE
	EXIST. COND. SET; REVISION TO APPROVED PERMIT	09.28.17

DISTRICT OF COLUMBIA  
 EMANUEL A. MENING  
 ARC101791  
 LICENSED ARCHITECT  
 SHEET NUMBER  
**A104**